




LOCATION PLAN

SCALE 1:1250

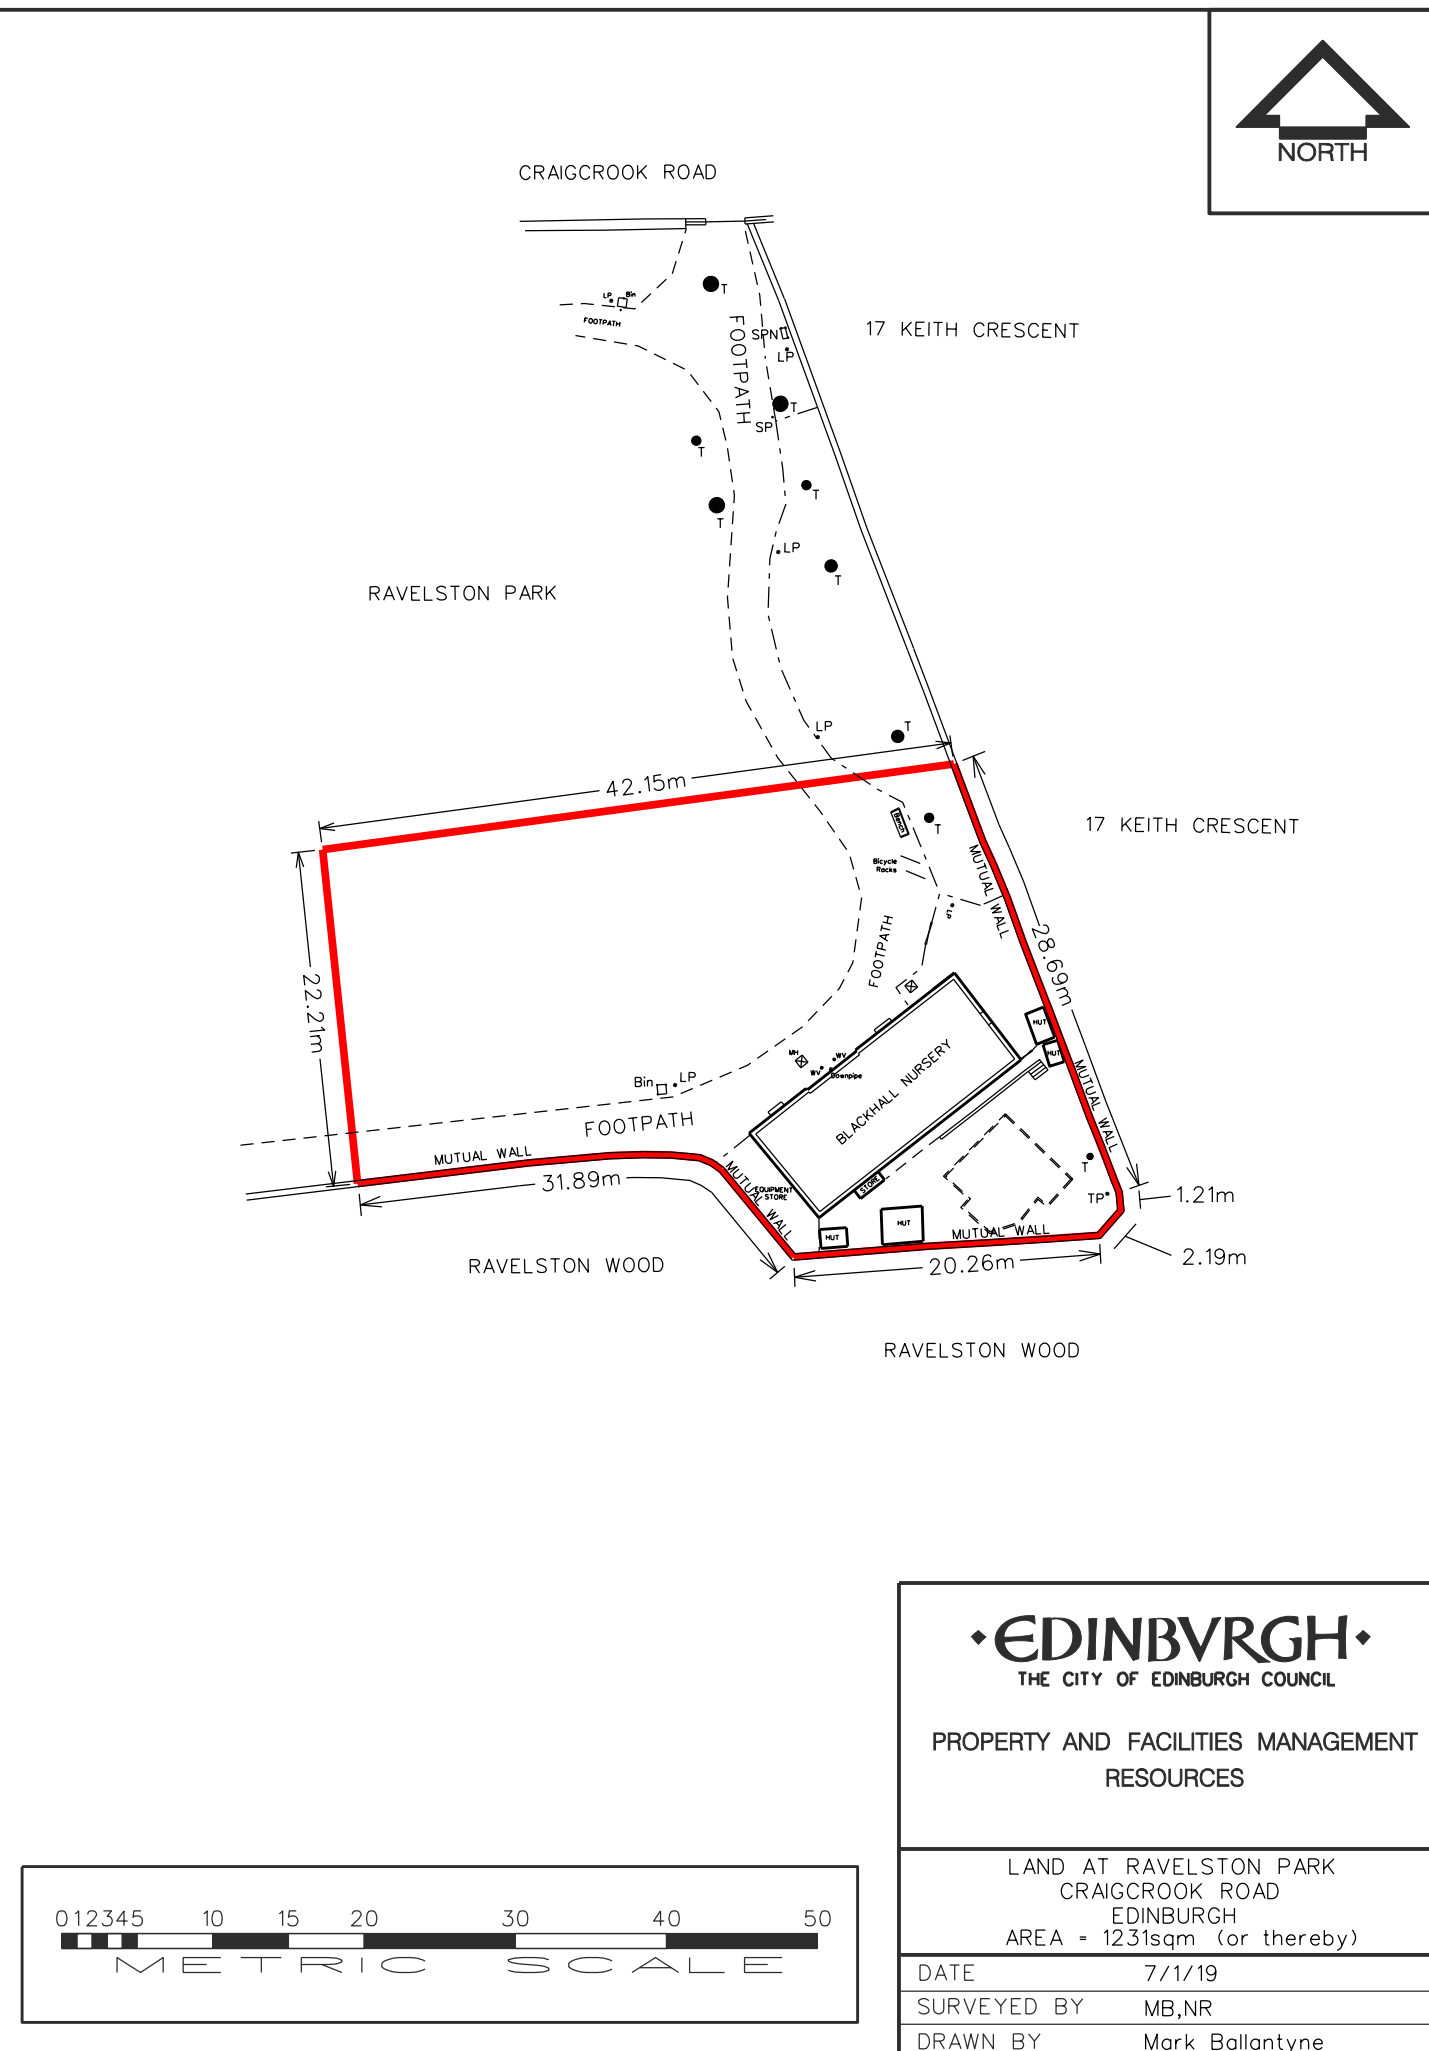

SITE PLAN

SCALE 1:500

•EDINBURGH•  
THE CITY OF EDINBURGH COUNCIL

PROPERTY AND FACILITIES MANAGEMENT  
RESOURCES

LAND AT RAVELSTON PARK  
CRAIGCROOK ROAD  
EDINBURGH  
AREA = 1231sqm (or thereby)

DATE	7/1/19
SURVEYED BY	MB,NR
DRAWN BY	Mark Ballantyne
SCALE	1:500 @ A3 SIZE
NEG. NO.	A3/2057