



Final Pool & Riffle Centreline
SCALE 1:100

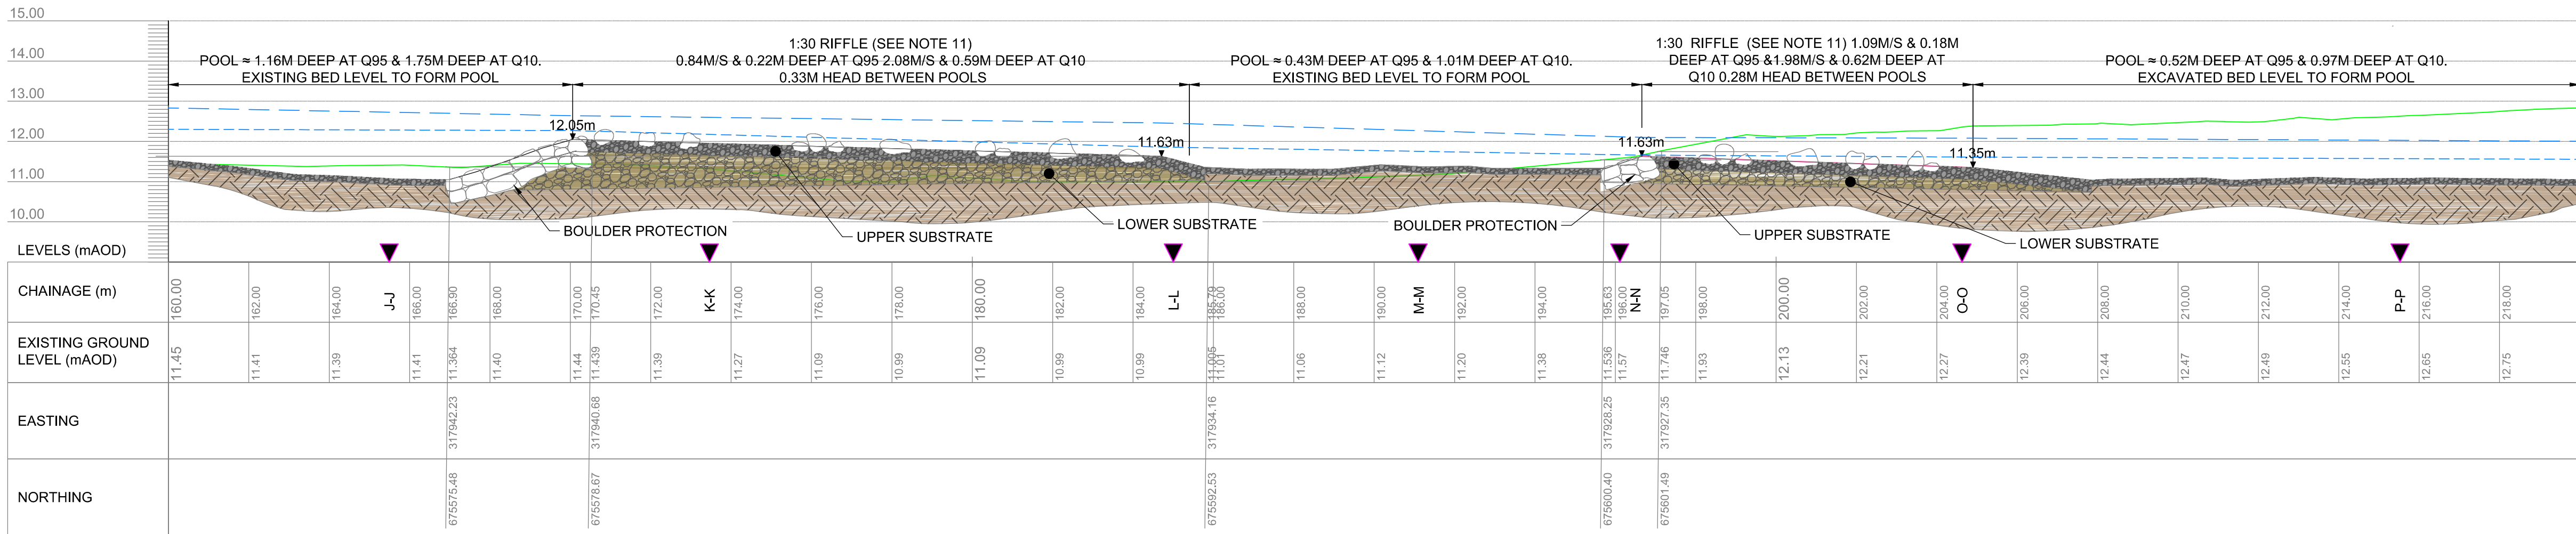

Final Pool & Riffle Centreline (2)
SCALE 1:100

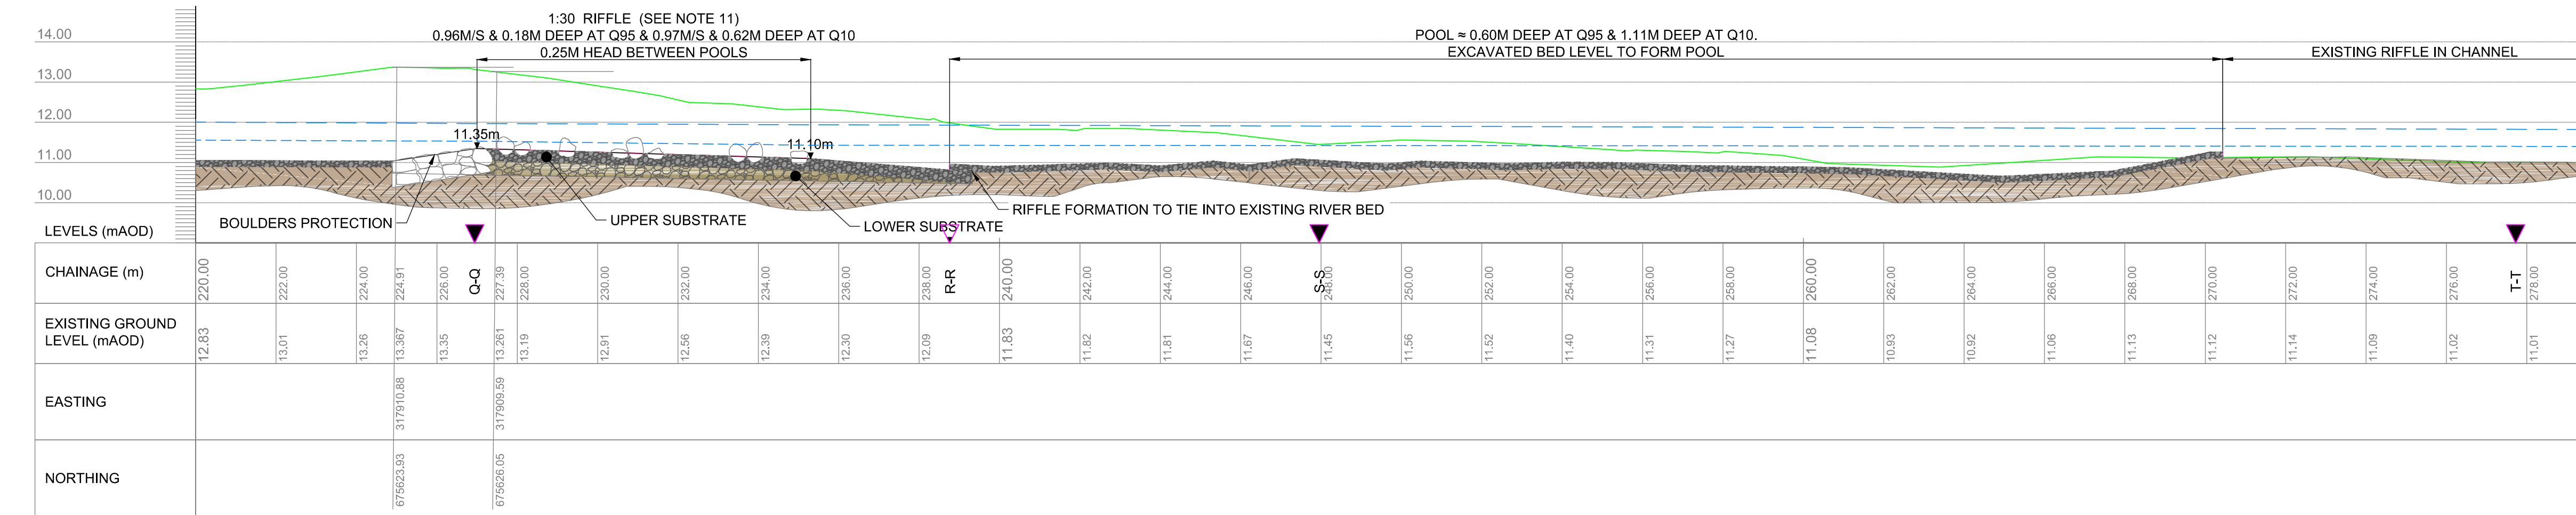

Final Pool & Riffle Centreline (3)
SCALE 1:100

General Notes

- All dimensions shown are in metres unless otherwise stated and levels in metres to Ordnance Datum.
- Do not scale from this drawing. All dimensions must be checked/verified on site.
- This drawing is to be read in conjunction with the Design Report and drawings listed therein.
- All works in watercourses will be carried out with care to minimise the risk of pollution adhering to Pollution Prevention Guidelines.
- All works affecting flood defences and watercourses will be subject to General Binding rules of Controlled Activities Regulations.
- The locations of any known services shown on drawing are approximate and for guidance only. The Contractor will confirm the location of any services prior to the commencement of any works.
- The electronic model of this drawing is not to be used for setting out.
- The River Almond at the site is above the tidal limit.
- Riverside walkway is to be kept open. Refer to Specification for standards of workmanship and details of materials.
- See Section T-T of drawing 2015s3628-S-D522 for details of riffle construction.

LEGEND

- EXISTING GROUND
- PROPOSED GROUND
- Q95 WATER LEVEL
- Q10 WATER LEVEL
- EXISTING BED
- MASONRY INVERT
- RIPRAP
- TYPE 3 STONY COHESIVE FILL
- RIVER GRAVELS

Comments	
Rev.:	Date Drawn Designed Checked Approved
Comments	
Rev.:	Date Drawn Designed Checked Approved
Comments	
Rev.:	Date Drawn Designed Checked Approved
Comments	
P1.0	First Issue
Rev.:	Date 05-06-16 Drawn SO Designed SC Checked SC Approved
Client Approval	
A - Approved	
B - Approved with Revisions	
C - Do Not Use	
Purpose of Issue	Construction Issue
Status	S2

JBA
consulting

Unit 2.1
Quantum Court
Research Avenue South
Heriot Watt University
Edinburgh
EH14 4AP
United Kingdom
www.jbaconsulting.com
t +44 (0)131 3192940
f +44 (0)845 8627772
e info@jbaconsulting.com

Offices at Colshill, Doncaster, Edinburgh, Exeter, Glasgow, Haywards Heath, Isle of Man, Leeds, Limerick, Newcastle upon Tyne, Newport, Peterborough, Solihull, Skipton, Tadcaster, Thirsk, Wellingford and Warrington

Project	Fair A Far and Dowie's Mill Weir Detailed Design
Title	Dowie's Mill Weir
Long Section through Pool and Riffle Sequence for	
Client	
This drawing may be reproduced unaltered by third parties for the exclusive use on this site. The designs in this drawing may contain proprietary Intellectual Property belonging to Jeremy Benn Associates Ltd. and these must not be adapted or otherwise used at sites other than Far-Fair Weir without the prior written consent of Jeremy Benn Associates Ltd.	
Scale	1:100 @ A1
Drawn: S Ortigosa Designed: S Cooney Checked: A Kitchen Approved: R Dobson	
Project Number:	2015s3628
Drawing Number	2015s3628-S-D512
Revision	P1.0