


SAFETY, HEALTH AND ENVIRONMENTAL INFORMATION - RESIDUAL HAZARD SUMMARY			
IT IS ASSUMED THAT ALL WORKS WILL BE CARRIED OUT BY A COMPETENT CONTRACTOR WORKING, WHERE APPROPRIATE, TO AN APPROVED METHOD STATEMENT.			
SHE REF	LOCATION	RESIDUAL HAZARD	SITE MEASURES TO ADDRESS HAZARD
1	Throughout site	Underground/ Uncharted services	A survey of the site with a cable avoidance tool shall be conducted prior to any mechanical digging taking place. Only trained operatives use CAT. Any services discovered will be clearly marked on the ground, and procedures initiated to ensure safe digging is carried out. Plans and surveys are referred to before digging takes place.
2	Throughout site	Potential Hazardous materials	Cementitious and bituminous materials will be used in construction and the saw cutting of precast concrete will be necessary. COSHH regulations to be implemented and PPE to be worn.
3	Throughout site	Uncontrolled crossing points along the route	<ul style="list-style-type: none">Existing pedestrian refuge to be increased in width to provide safe waiting area in carriageway and reduce crossing distance.Tactile paving now being provided at all crossings to assist vulnerable users negotiating the crossings.
4	Throughout site	Traffic Management	Works taking place adjacent to live businesses, appropriate traffic management to Chapter 8 should be maintained. Works areas should be kept to a minimum and phasing should be discussed with business owners and residents.
6	Throughout site	Separating Pedestrians & Plant	Safe pedestrian diversion routes should be established whilst works are being undertaken, appropriate crossing facilities for vulnerable users should be maintained.
7	Throughout site	Electrical Connections / Disconnections	In order to upgrade existing crossing, connections and disconnections are necessary. Suitably trained individuals will be identified to carry out the role.
8	Throughout site	Works in the vicinity of blind summit	Works taking place adjacent to live businesses and residential properties, appropriate traffic management to Chapter 8 extending beyond the blind summit should be maintained. Works areas should be kept to a minimum and phasing should be discussed with business owners and residents.

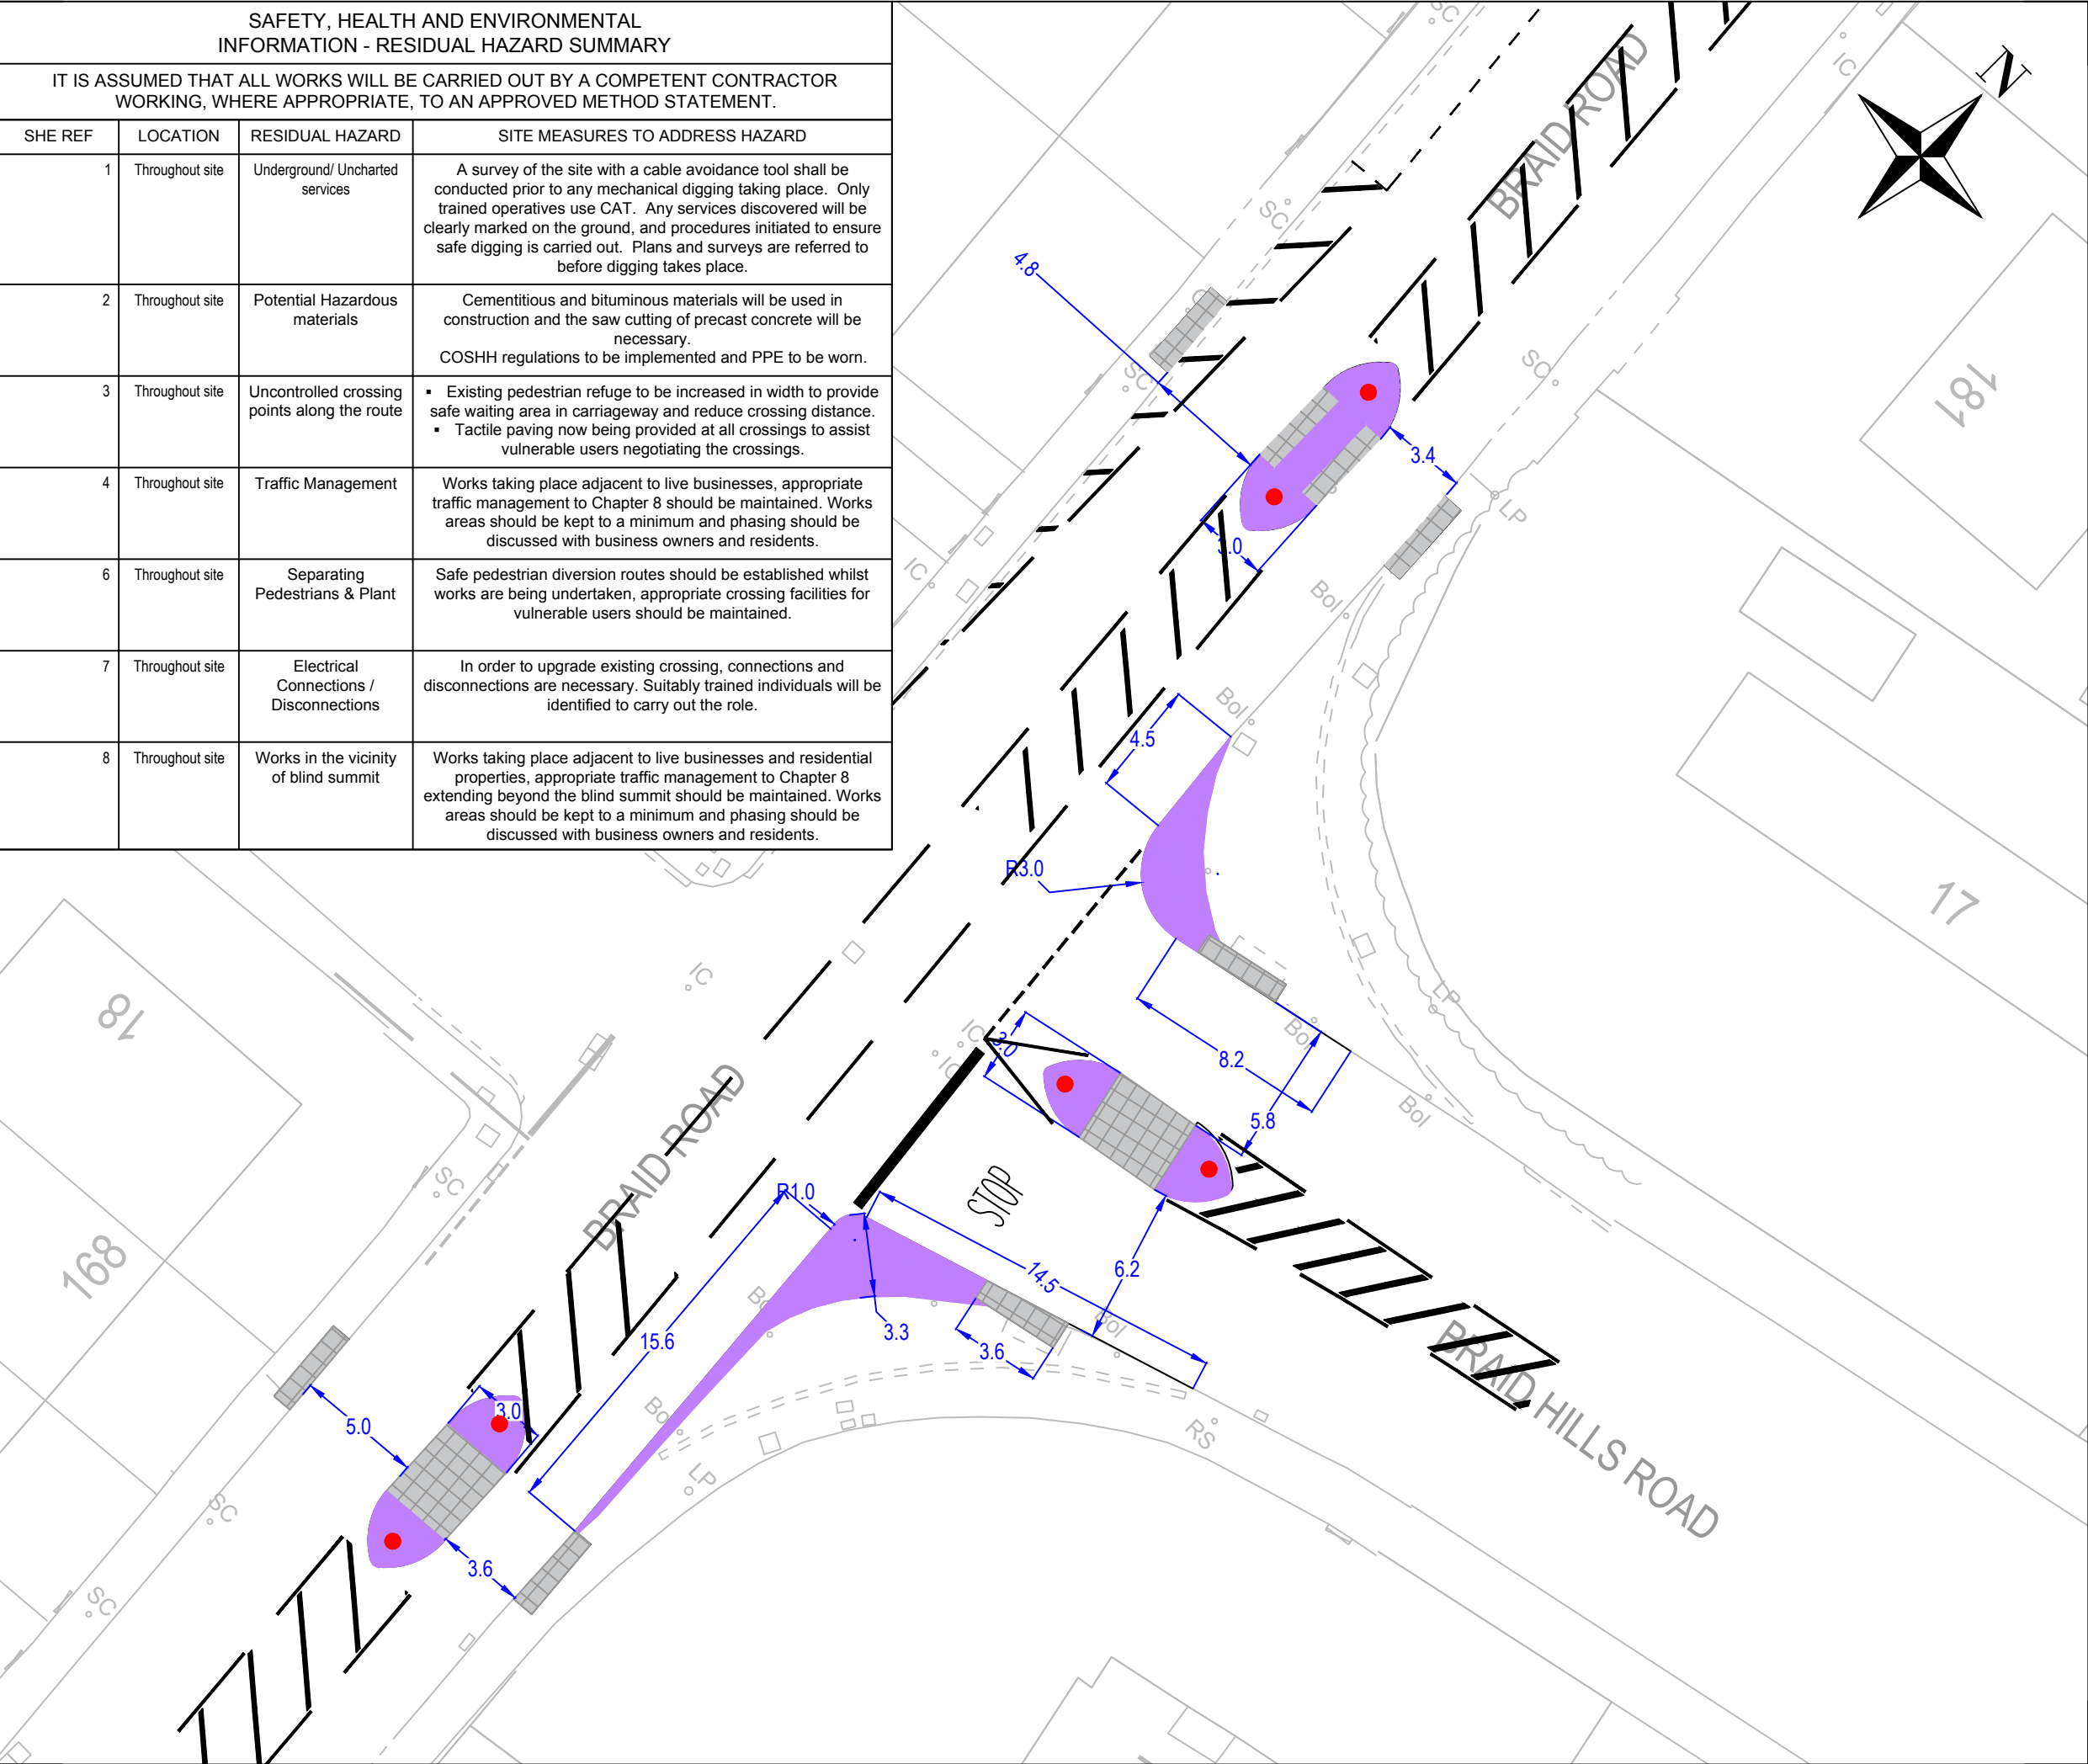

Key

Proposed grey tactile paving

Proposed new footway works

Proposed road markings

Existing road markings to remain

Proposed blind summit traffic sign mounted on new post

Notes

1.

All works assumed to be within the adopted highway.

C01	KJH	LJS	CH	Issued for Construction	2020-01-17
Rev	Drawn	Chkd	App'd	Description	Date

Purpose of Issue

A - Issued for Construction

Classification

Commercial in Confidence

Client

THE CITY OF EDINBURGH COUNCIL

Project

Braid Road
Footway & Road Marking
Improvements

Drawing

General Arrangement
Sheet 6 of 8

Scale @ A3	Drawn	Checked	Approved
1:250	KJH	LJS	CH

Project No.	Date
CS/094040	30/03/2018

Drawing Identifier	BS1192 Compliant
Project - Originator - Zone - Level - File Type - Role - Number	rev
BRA-CAP-GEN-01-DR-C-0007	C01

CAPITA

Infrastructure

3rd Floor, 145 Morrison Street, Edinburgh.
EH3 8FJ - 0131 603 8270
www.capitaproperty.co.uk
Capita Property and Infrastructure Ltd.