

Linear				
Line Type	Width of lines	Length Of Marking	Length Of Gap	Approximate Quantity
1004	0.1	4	2	468
Hatch 1040	0.15	Continuous	-	188.15
10021	0.4	Continuous	-	7.78
1003	0.2	0.6	0.3	12.66
1009	0.1	0.6	0.3	20.4
1001	0.2	Continuous	-	5.07
Hatch 1040	0.2	Continuous	-	25.65
10121	0.1	Continuous	-	15.91
1010	0.1	1	1	4
10283	0.1	0.6	0.6	59.4
10131	0.1	Continuous	-	455.42
1009	0.15	0.6	0.3	1.8
10283	0.05	0.6	0.6	25.8


Text Inquiry				
Message	Height	Letters per Msg	No. of Messages	Total no. of letters
STOP	1.6	4	1	4
SLOW	1.6	4	6	24

Symbol Markings				
Symbol	Symbol preview	Description	Size	Quantity
1014L45		4.5m Ahead Keep in Left to diag 1014	4.5m	2
1057S		Small Bicycle Symbol - diag 1057	750mm wide	3
1038R4		4m Right Arrow to diag 1038	4m	1

SAFETY, HEALTH AND ENVIRONMENTAL INFORMATION - RESIDUAL HAZARD SUMMARY

IT IS ASSUMED THAT ALL WORKS WILL BE CARRIED OUT BY A COMPETENT CONTRACTOR WORKING, WHERE APPROPRIATE, TO AN APPROVED METHOD STATEMENT.

SHE REF	LOCATION	RESIDUAL HAZARD	SITE MEASURES TO ADDRESS HAZARD
1	Throughout site	Underground/ Uncharted services	A survey of the site with a cable avoidance tool shall be conducted prior to any mechanical digging taking place. Only trained operatives use CAT. Any services discovered will be clearly marked on the ground, and procedures initiated to ensure safe digging is carried out. Plans and surveys are referred to before digging takes place.
2	Throughout site	Potential Hazardous materials	Cementitious and bituminous materials will be used in construction and the saw cutting of precast concrete will be necessary. COSHH regulations to be implemented and PPE to be worn.
3	Throughout site	Uncontrolled crossing points along the route	<ul style="list-style-type: none"> Existing pedestrian refuge to be increased in width to provide safe waiting area in carriageway and reduce crossing distance. Tactile paving now being provided at all crossings to assist vulnerable users negotiating the crossings.
4	Throughout site	Traffic Management	Works taking place adjacent to live businesses, appropriate traffic management to Chapter 8 should be maintained. Works areas should be kept to a minimum and phasing should be discussed with business owners and residents.
6	Throughout site	Separating Pedestrians & Plant	Safe pedestrian diversion routes should be established whilst works are being undertaken, appropriate crossing facilities for vulnerable users should be maintained.
7	Throughout site	Electrical Connections / Disconnections	In order to upgrade existing crossing, connections and disconnections are necessary. Suitably trained individuals will be identified to carry out the role.
8	Throughout site	Works in the vicinity of blind summit	Works taking place adjacent to live businesses and residential properties, appropriate traffic management to Chapter 8 extending beyond the blind summit should be maintained. Works areas should be kept to a minimum and phasing should be discussed with business owners and residents.

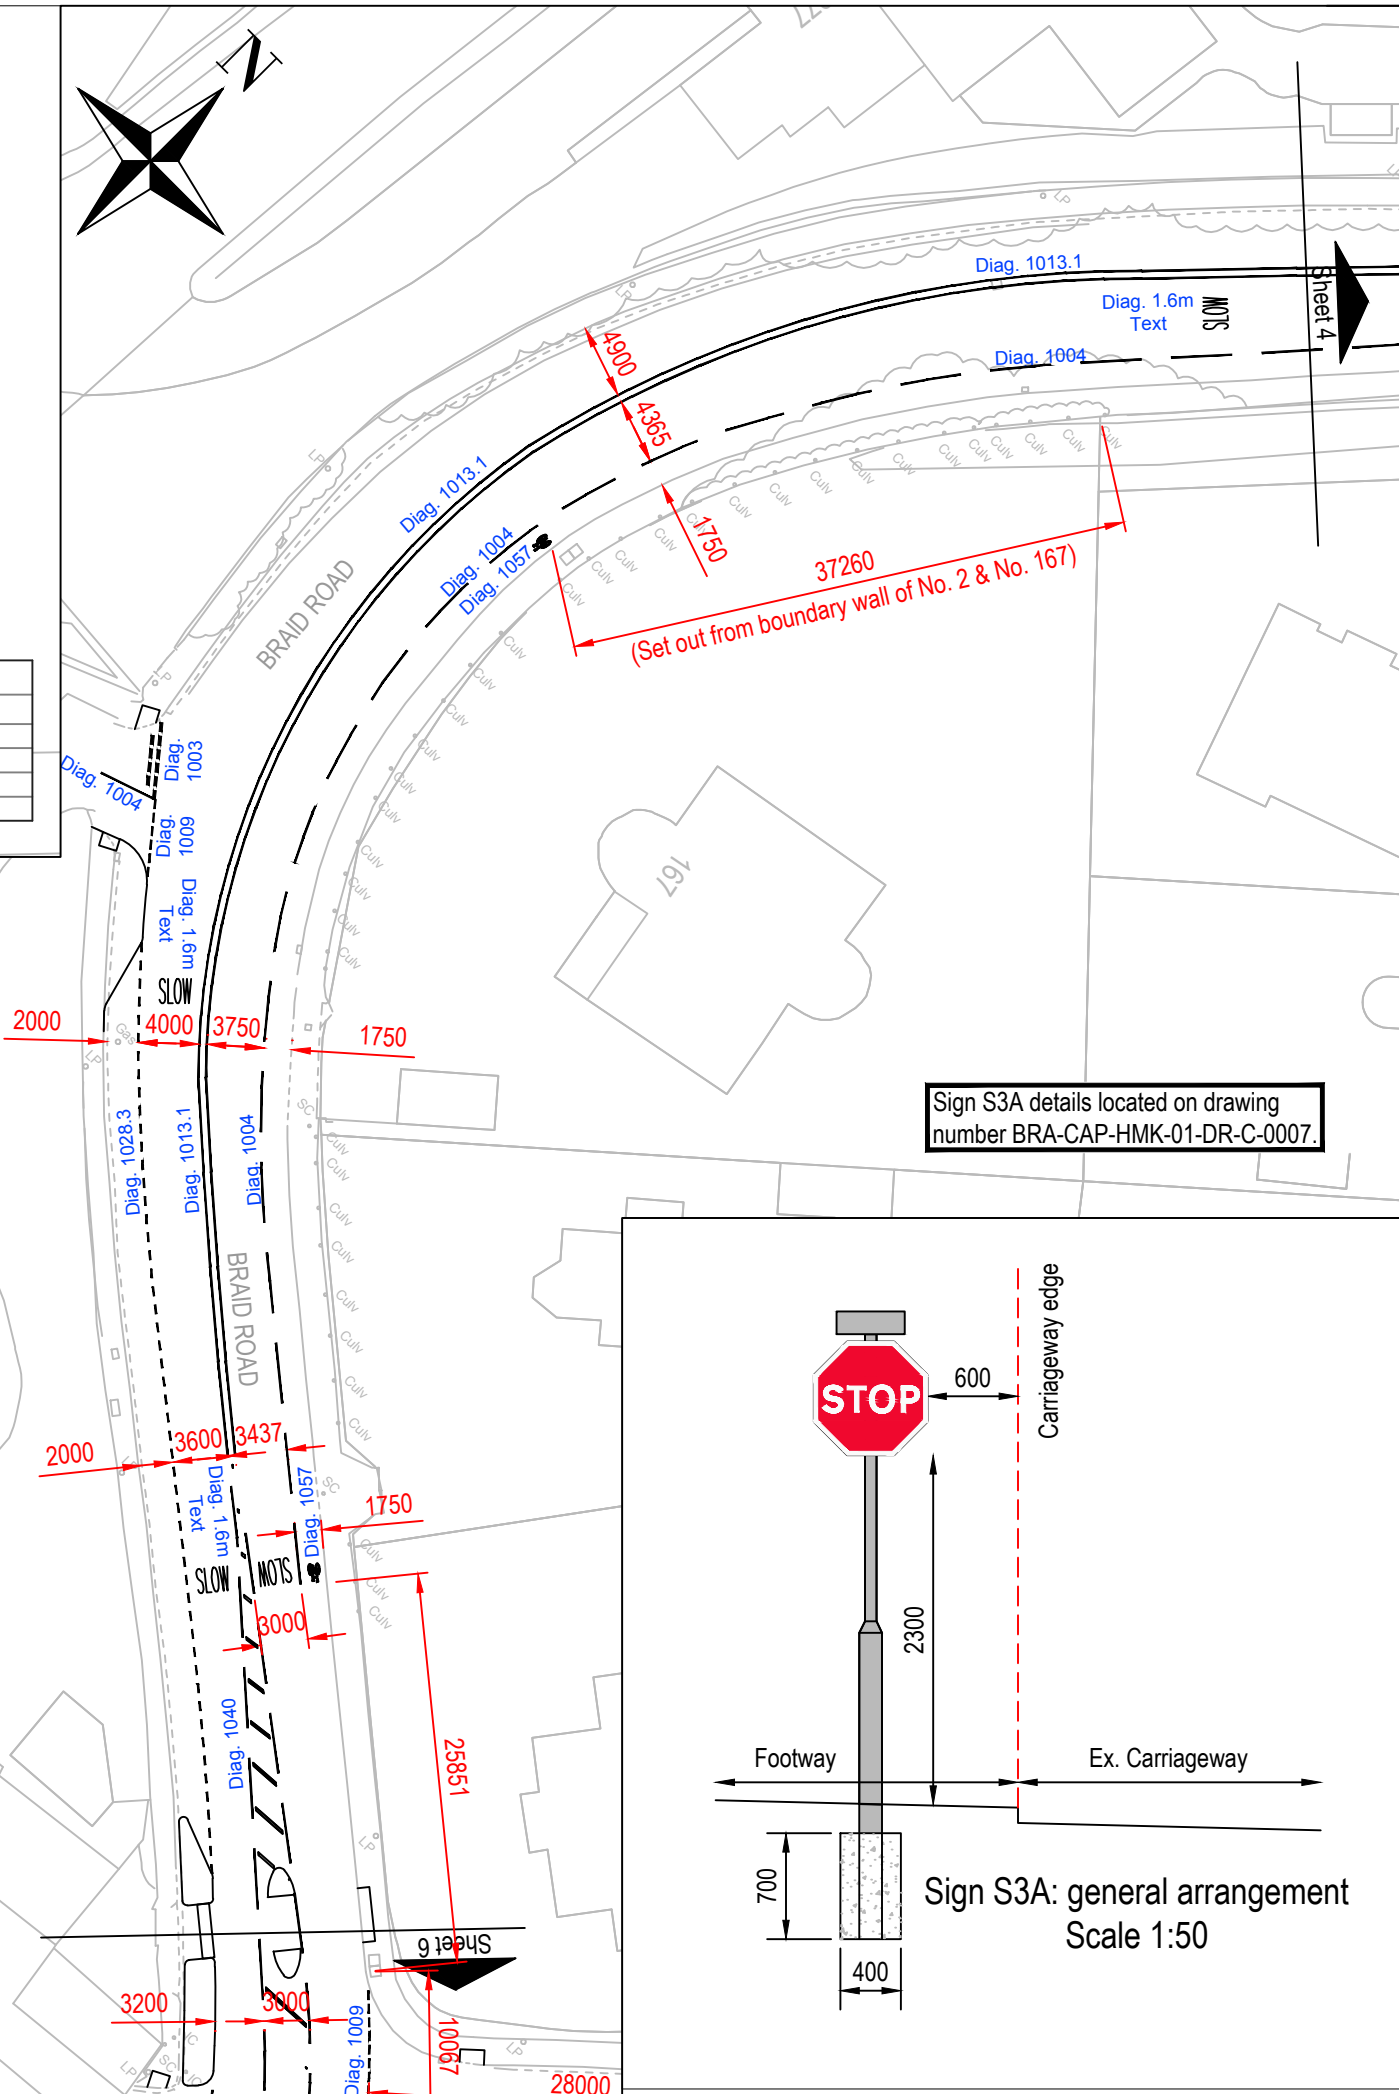

- Key:**
- Proposed road markings in white thermoplastic with applied glass beads
 - Existing road markings to remain unaffected unless instructed by Project Manager
 - Proposed 'Keep left' bollard
 - Proposed setting out dimension
 - Proposed diagram number

- Notes:**
- Do not scale
 - All dimensions in millimeters unless noted otherwise
 - Existing markings to be refreshed where Project Manager deems necessary
 - All Diagram numbers relate to 'The Traffic Signs Regulations and General Directions 2016' (TSRGD 2016)
 - All signs to be manufactured in accordance with TSRGD 2016 and the traffic signs manual
 - All setting out to be agreed onsite with the Project Manager prior to installation
 - For keep left bollard details refer to drawing BRA-CAP-GEN-01-DR-C-0002

P02	KJH	LJS	CH	Slow markings added	2018-05-16
P01	KJH	LJS	CH	Issued for construction approval	2018-03-29
Rev	Drawn	Chk'd	App'd	Description	Date

Purpose of Issue
S2 - Issued for Information

Classification
Commercial in Confidence

Client
EDINBURGH
 THE CITY OF EDINBURGH COUNCIL

Project
Braid Road Footway & Road Marking Improvements

Drawing
Road Markings & Signs Sheet 5 of 8

Scale @ A3	Drawn	Checked	Approved
1:500	KJH	LJS	CH

Project No. CS/094040 Date 29/03/2018

Drawing Identifier BS1192 Compliant
 Project - Originator - Zone - Level - File Type - Role - Number rev
 BRA-CAP-HMK-01-DR-C-0006 P02

CAPITA
Infrastructure
 3rd Floor, 145 Morrison Street, Edinburgh.
 EH3 8FJ - 0131 603 8270
 www.capitaproperty.co.uk
 Capita Property and Infrastructure Ltd.

Print Date: 01/02/2019 09:36:51