


NOTES:

Proposed Scheme to provide up to xNo. Bikes


Amendment to existing CPZ TRO under sections 35, 35 & 63 of the RTRA 1984.

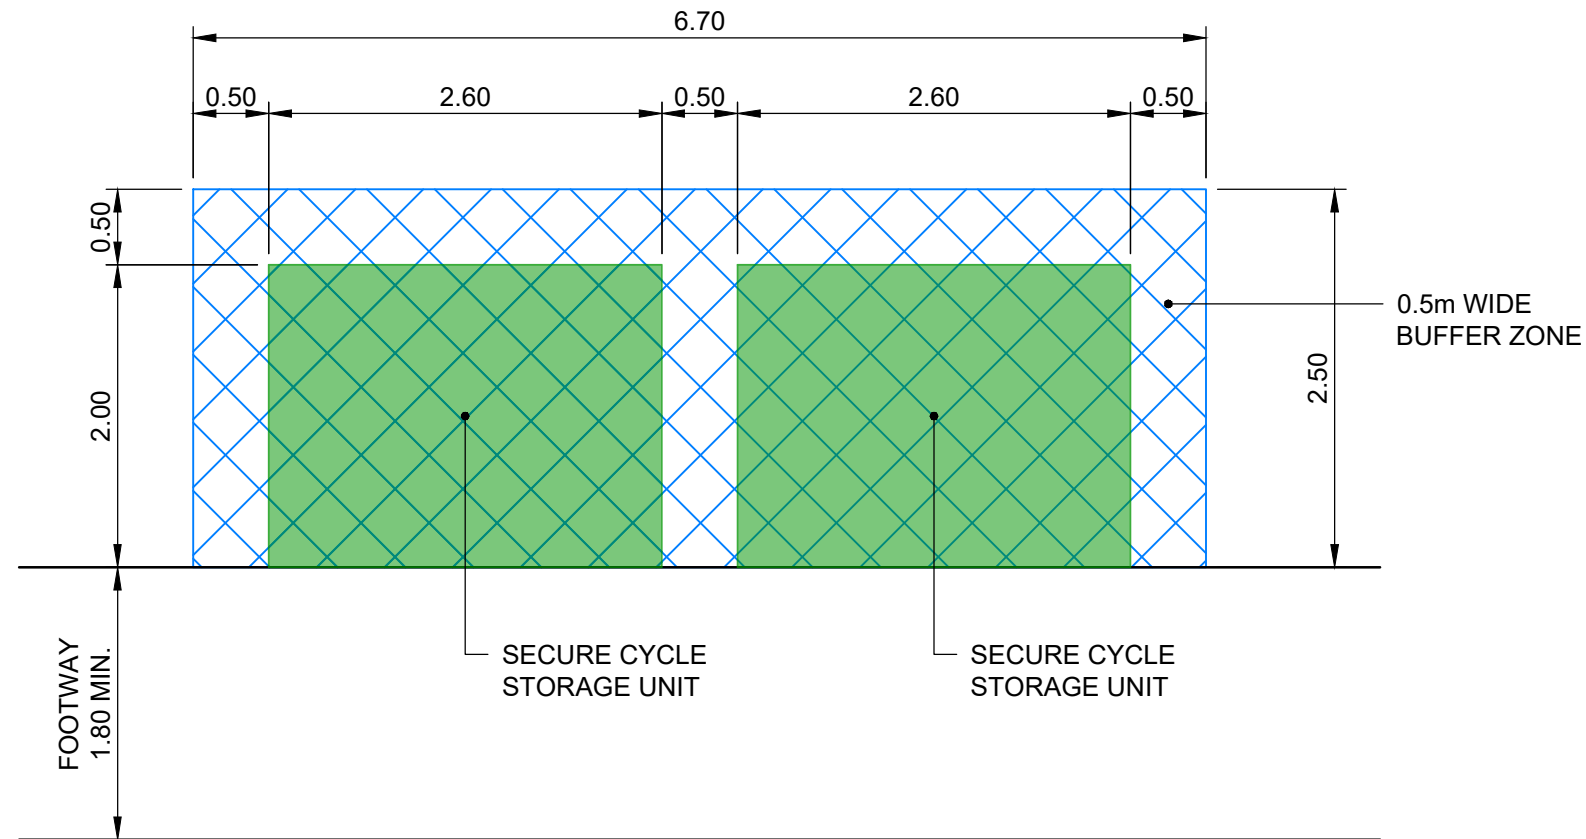

## FOOTWAY ACCESS

This map is reproduced from Ordnance Survey material with the permission of Ordnance Survey on behalf of the Controller of Her Majesty's Stationery Office © Crown copyright. Unauthorised reproduction infringes Crown copyright and may lead to prosecution or civil proceedings.

100023420 (2018)

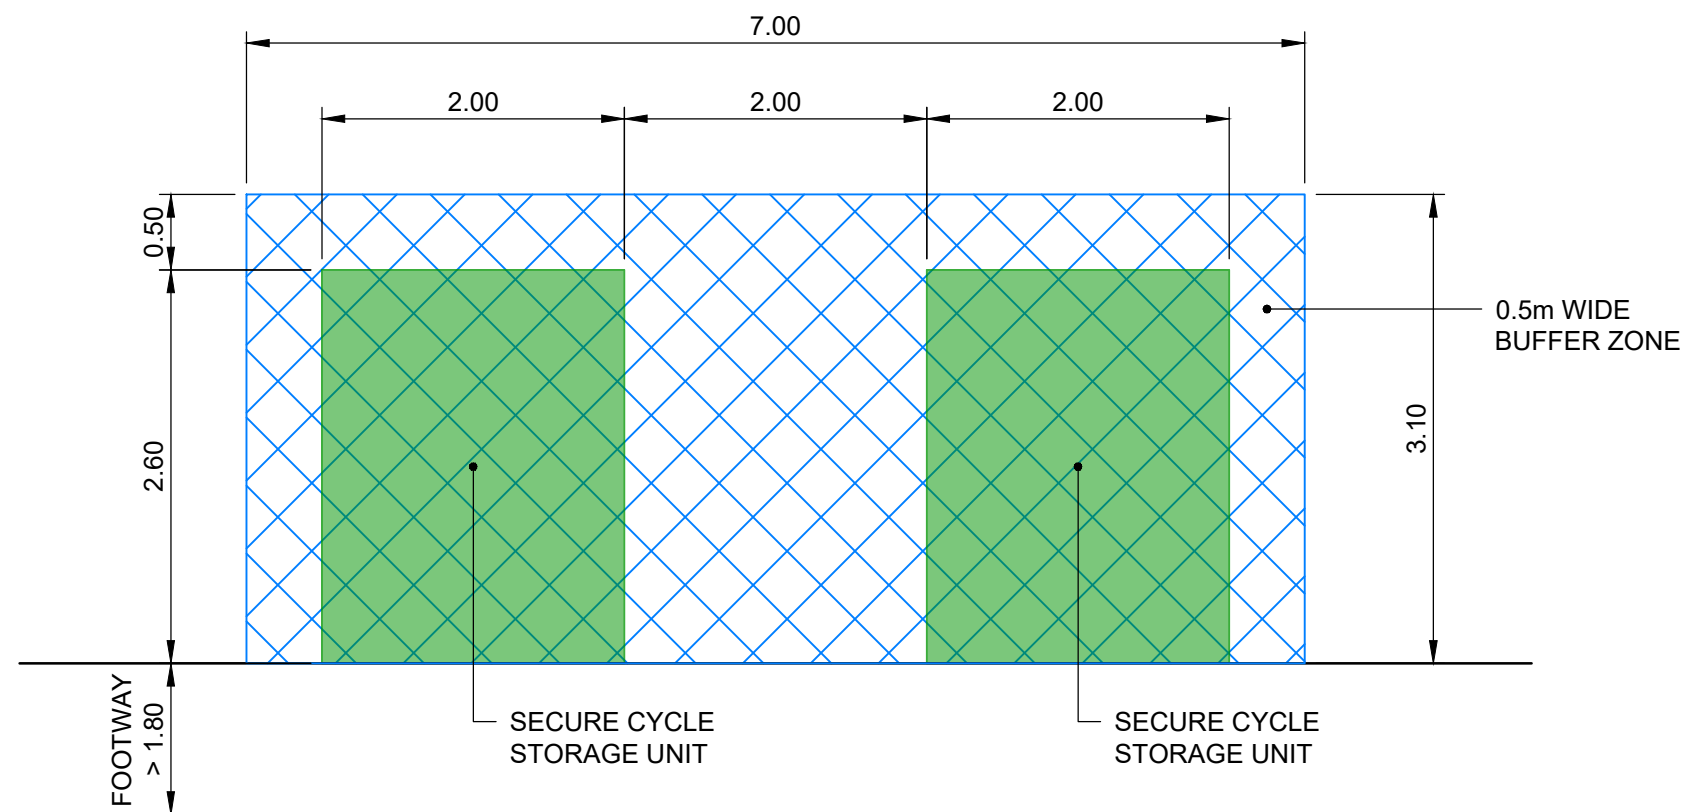

## FACE TO FACE ACCESS