


DRG. NO.

INFRASTRUCTURE

DRG. NO.

EXISTING

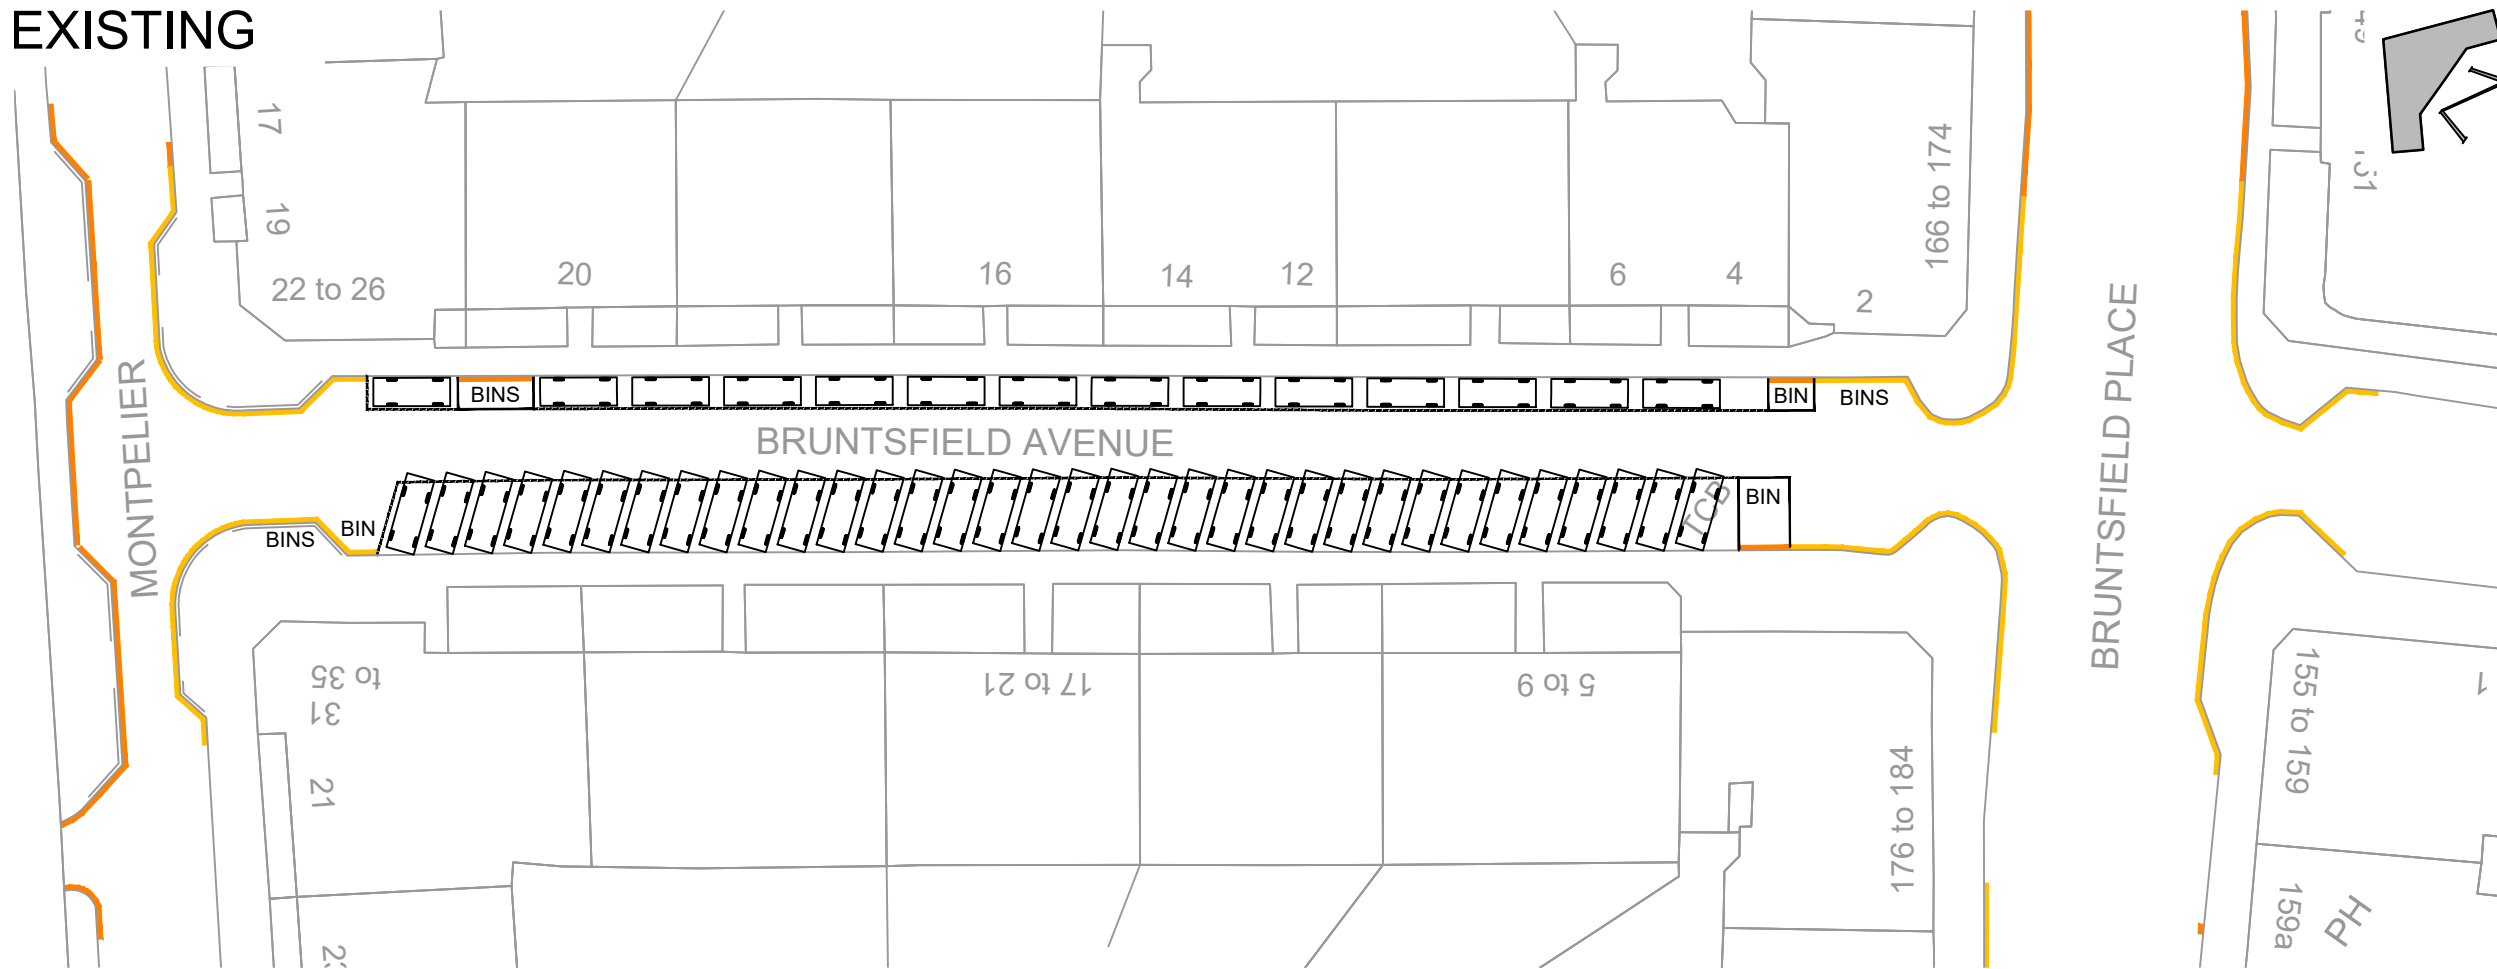


NOTES:

Proposed Scheme to provide up to xNo. Bikes

Amendment to existing CPZ TRO under sections 35, 35 & 63 of the RTRA 1984.

PROPOSED

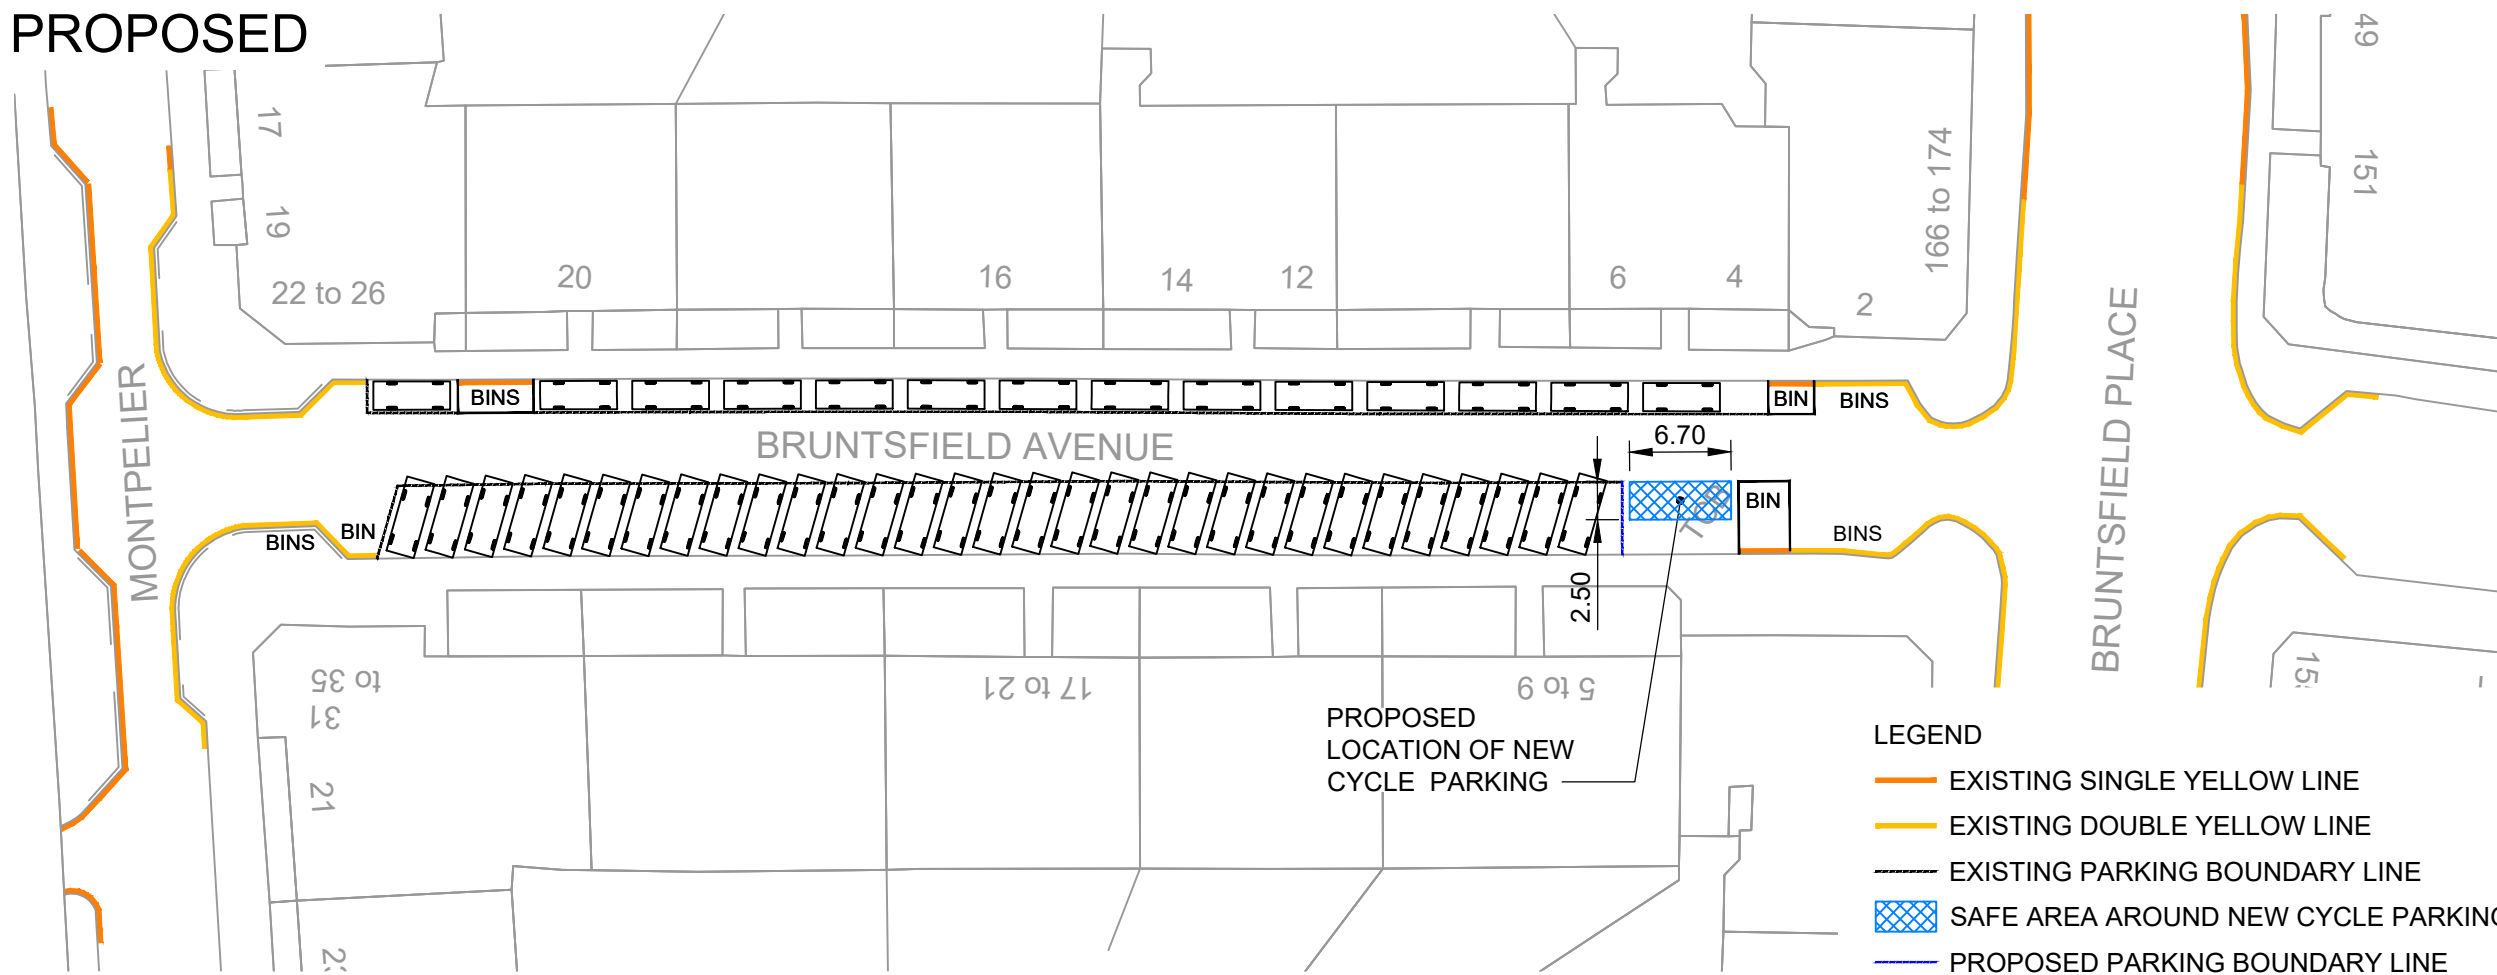

This map is reproduced from Ordnance Survey material with the permission of Ordnance Survey on behalf of the Controller of Her Majesty's Stationery Office © Crown copyright. Unauthorised reproduction infringes Crown copyright and may lead to prosecution or civil proceedings.

100023420 (2018)

REV	DETAILS	BY	DATE	CHECK

EDINBURGH

THE CITY OF EDINBURGH COUNCIL

The City of Edinburgh Council
Waverley Court
4 East Market Street
Edinburgh, EH8 8BG
Telephone: 0131 200 2000

PLACE
PLANNING AND TRANSPORT
INFRASTRUCTURE
TRANSPORT DESIGN & DELIVERY

Secure On-Street Cycle Parking Scheme Bruntsfield Avenue

Date: DEC 2018
Scale: 1:500
Job No.
Drawn by: AJS
Checked by: TH
Reviewed by: TH

DRG. NO.

Drawing Name: F:\projects\Traffic - CEC Secure Cycle Parking\04 CAD\20-Sheets\0X_TRO_0017 - Bruntsfield Avenue.dwg
Xref: F:\projects\Traffic - CEC Secure Cycle Parking\04 CAD\10-References\REF-C-Visiting-Restrictions
Xref: I:\0-References\REF-C-OS BASE_BRUNTSFIELD-AVENUE
Xref: I:\05-Models\MOD-C-BRUNTSFIELD-AVENUE

DRG. NO. XX_TRO_0017