

EXISTING

INFRASTRUCTURE

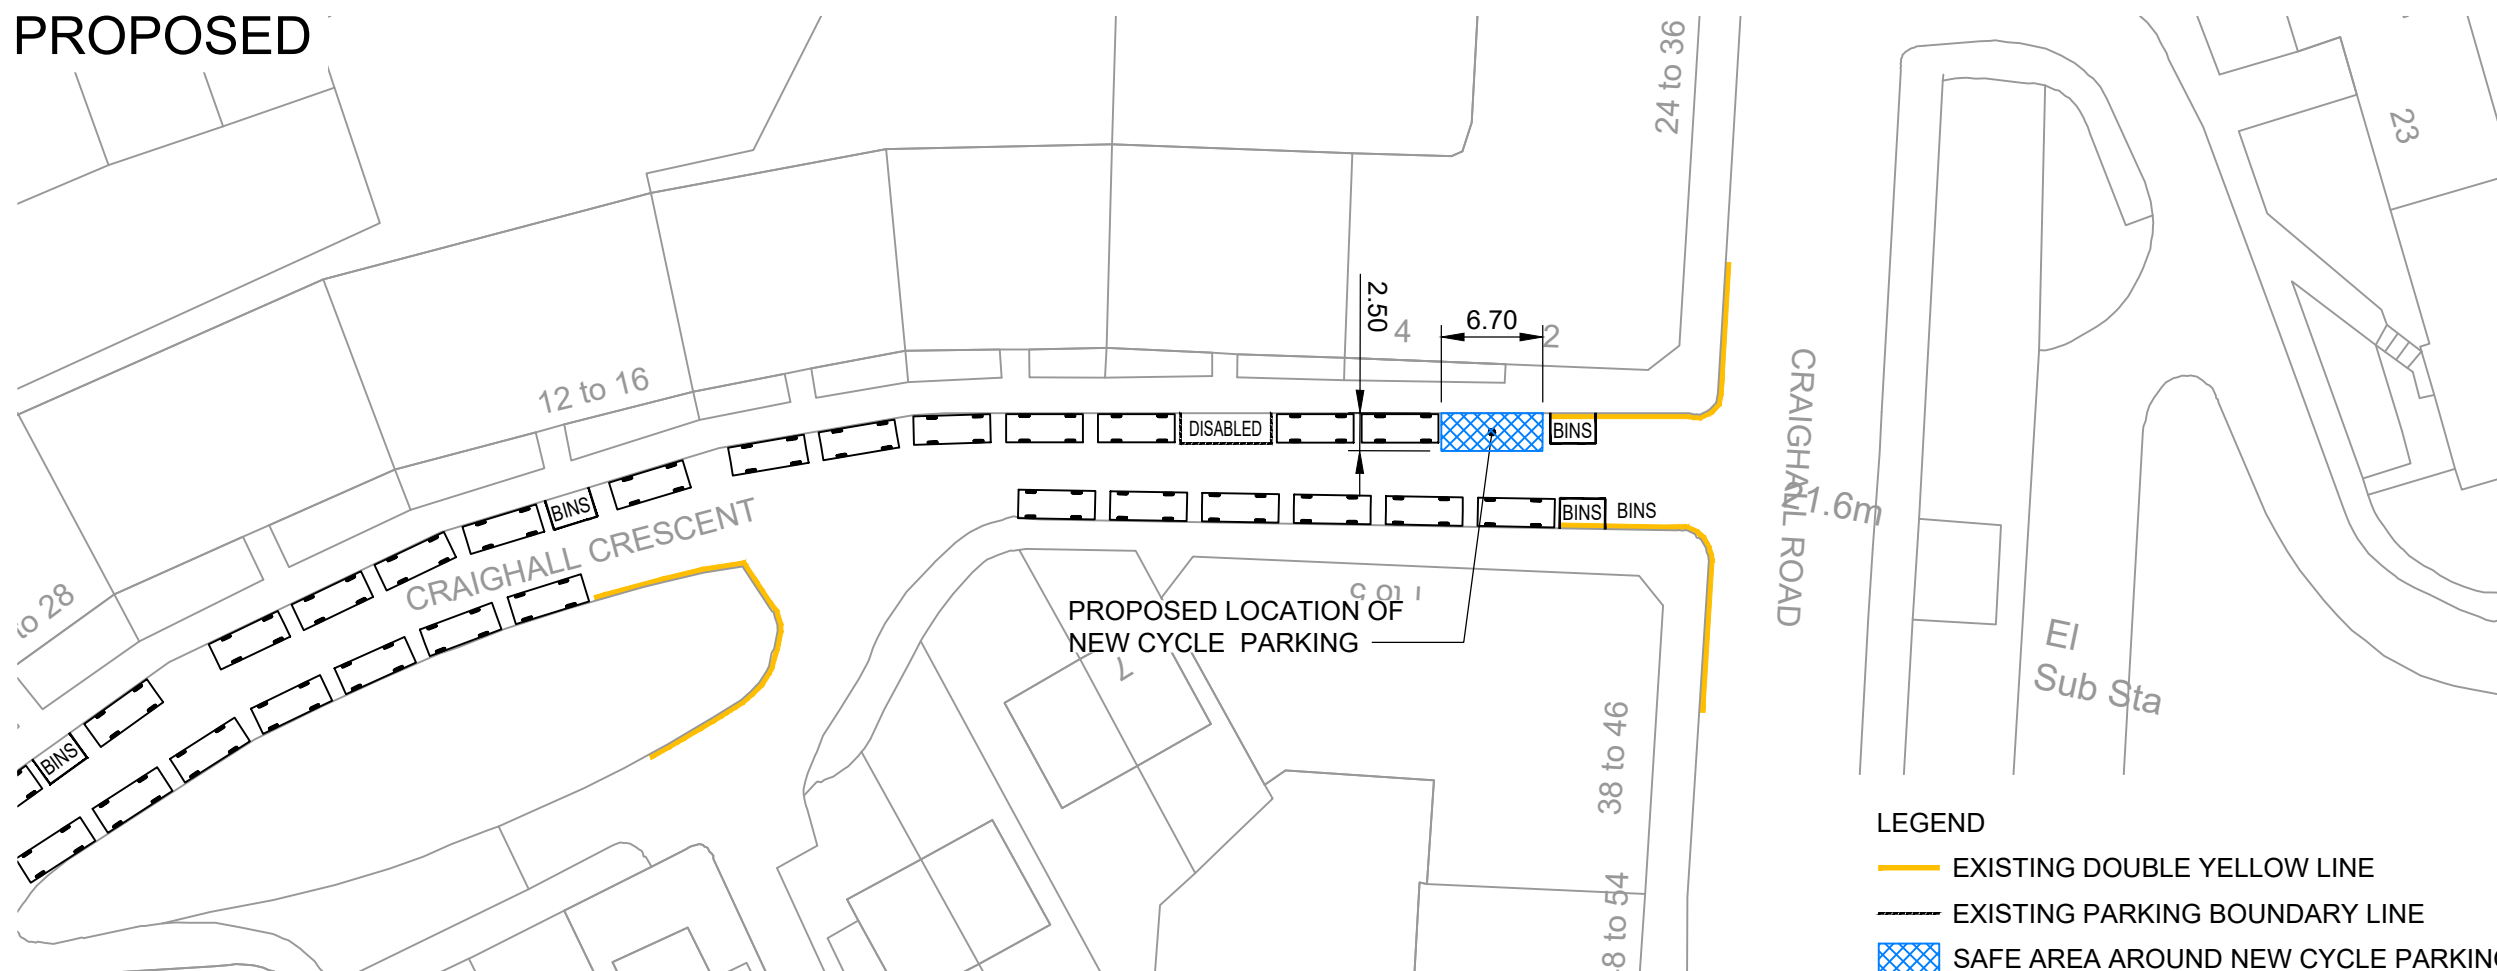
NOTES:



Amendment to existing CPZ TRO under sections 35, 35 & 63 of the RTRA 1984.



100023420 (2018)

PROPOSED



 EXISTING DOUBLE YELLOW LINE
 EXISTING PARKING BOUNDARY LINE
 SAFE AREA AROUND NEW CYCLE PARKING

DRG. NO.

Drawing Name: F:\projects\Traffic - CEC Secure Cycle Parking\04 CAD\20-Sheets\XX_TRO_0095 - Craighall Crescent.dwg
Xrefs: F:\projects\Traffic - CEC Secure Cycle Parking\04 CAD\10-References-REF-C-Waiting-Restrictions
Xrefs: \\10-References\REF-C-OS BASE CRAIGHALL-CRESCENT
Xrefs: \\05-Models\MOD-C-CRAIGHALL-CRESCENT

DRG. NO. XX_TRO_0095

The City of Edinburgh Council
Waverley Court
4 East Market Street
Edinburgh, EH8 8BG
Telephone: 0131 200 2000

PLACE
PLANNING AND TRANSPORT
INFRASTRUCTURE
TRANSPORT DESIGN & DELIVERY

Secure On-Street Cycle Parking Scheme Craighall Crescent

Date: FEB 2019

Scale: 1:500

Job. No.

Drawn by: AJS
Checked by: TH
Reviewed by: TH