


DRG. NO.

INFRASTRUCTURE

DRG. NO.

EXISTING

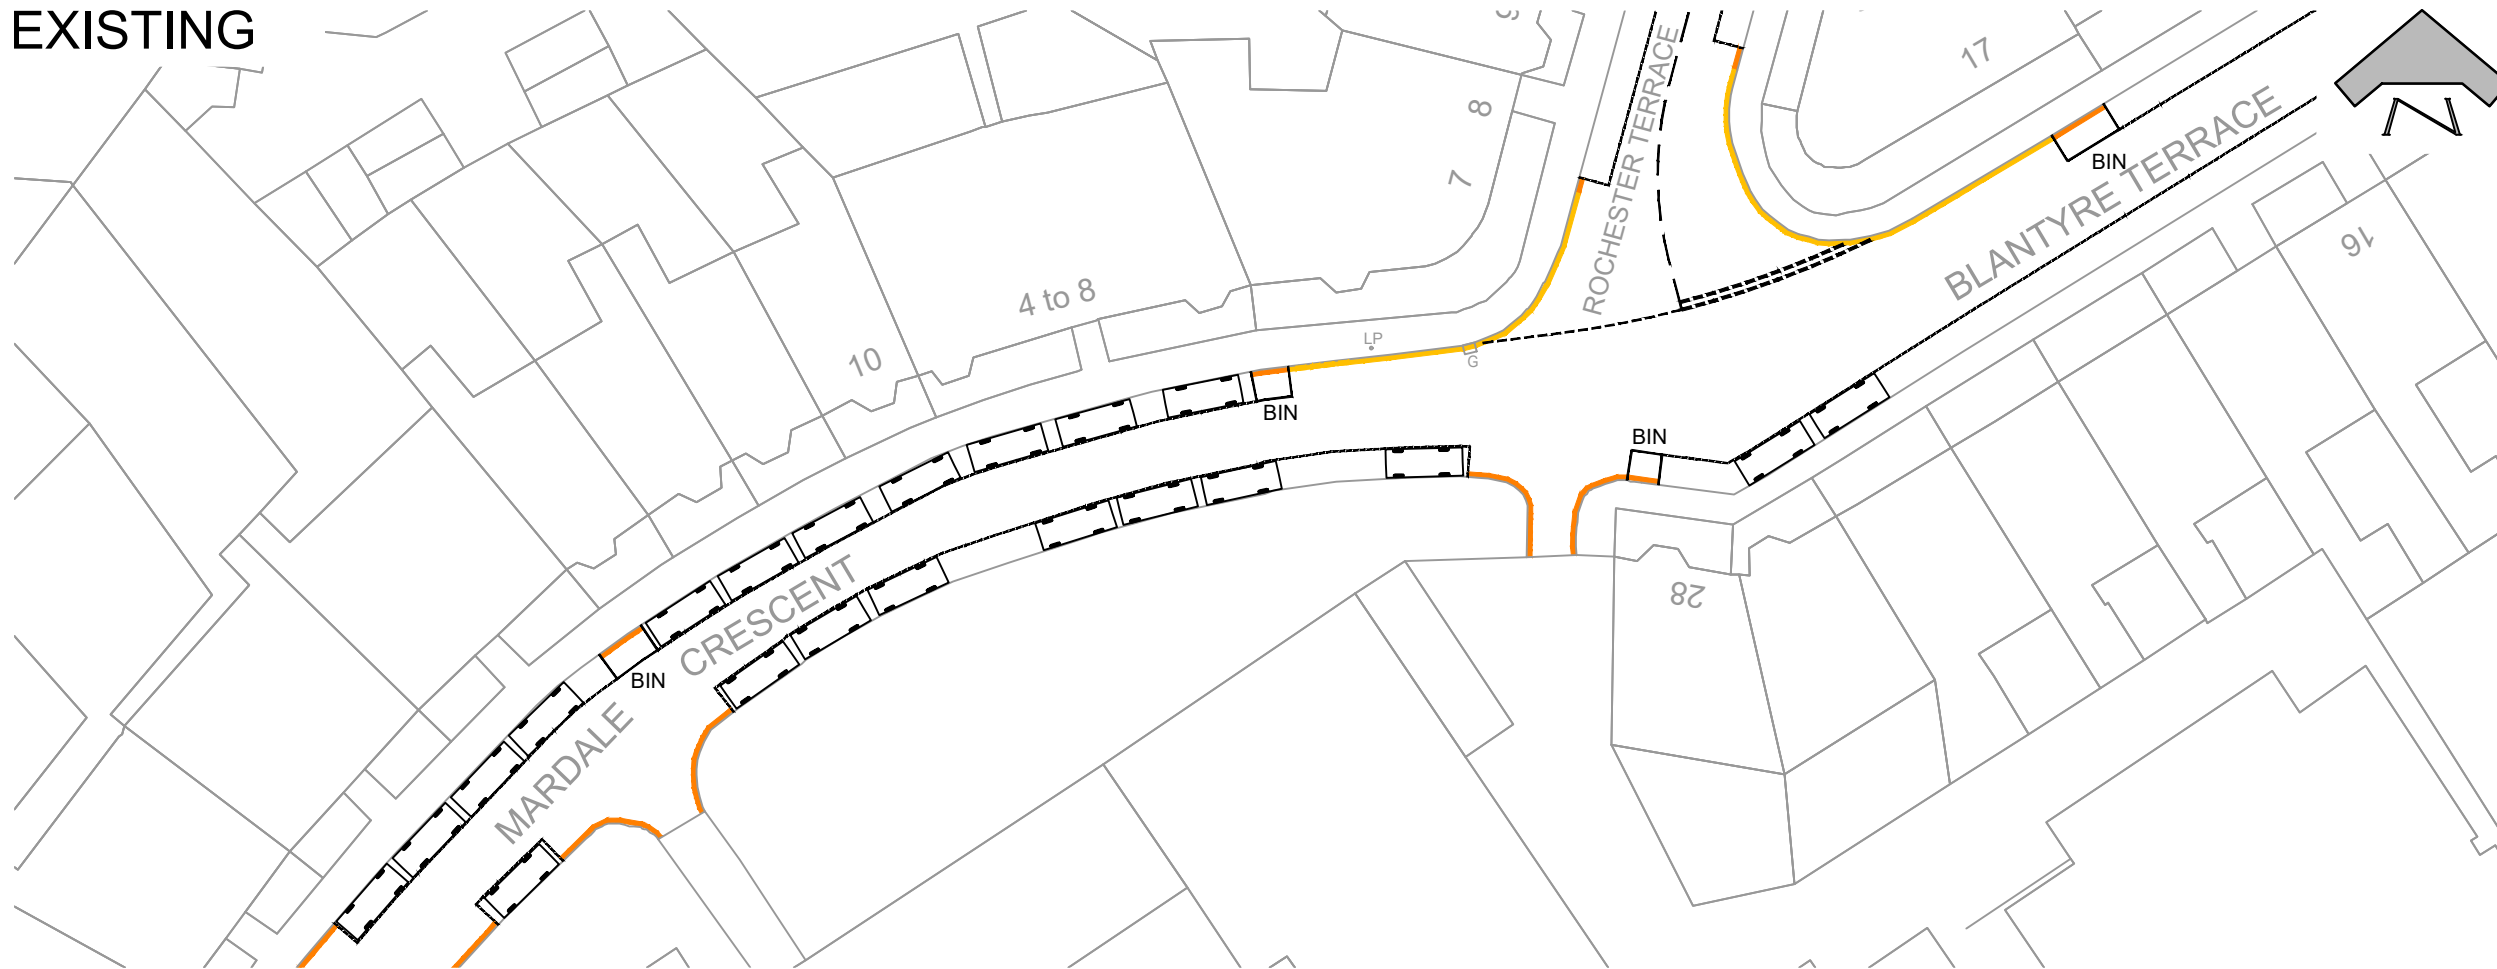


NOTES:

Proposed Scheme to provide up to xNo. Bikes

Amendment to existing CPZ TRO under sections 35, 35 & 63 of the RTRA 1984.

PROPOSED

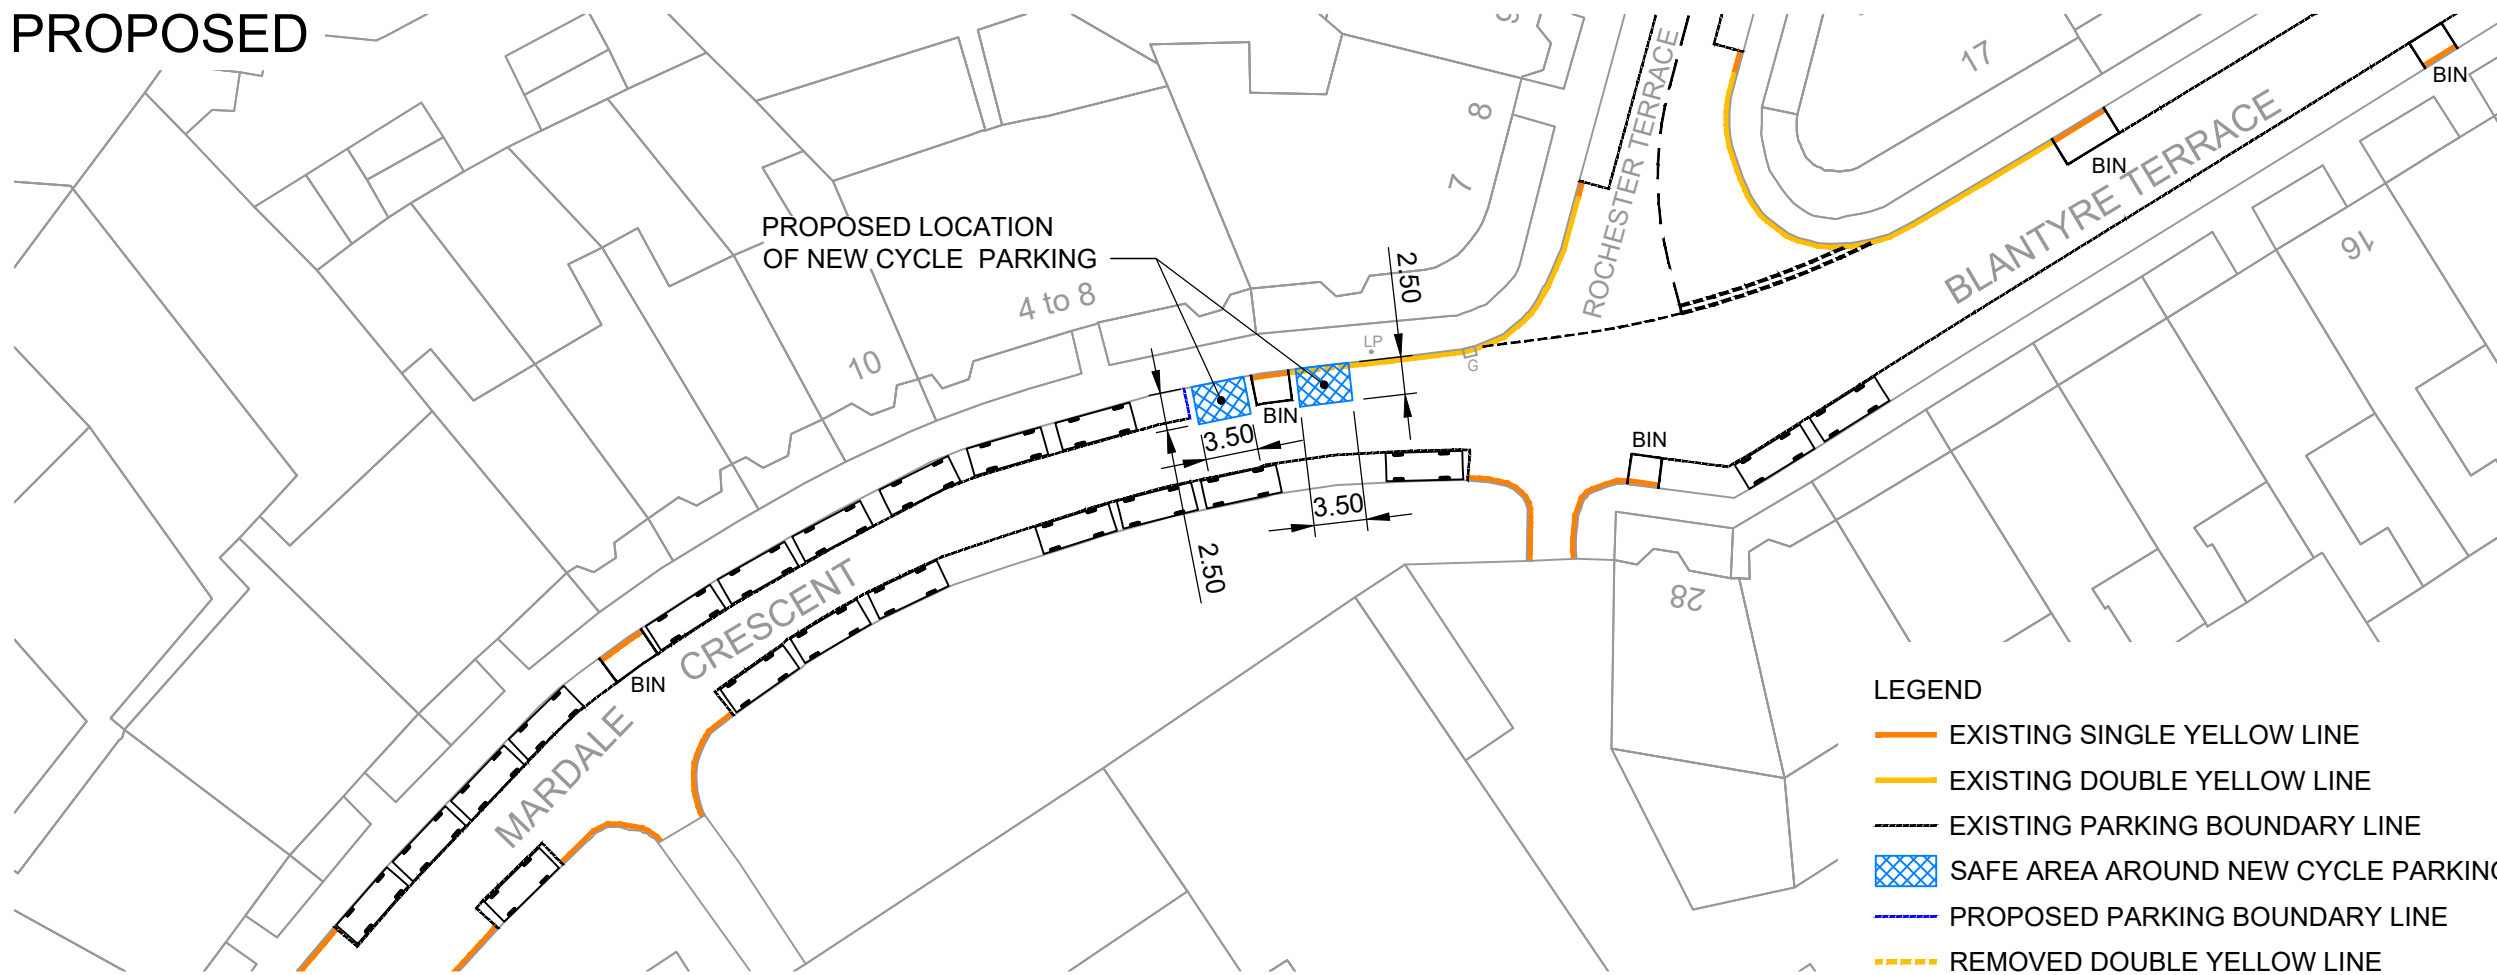

LEGEND

- EXISTING SINGLE YELLOW LINE
- EXISTING DOUBLE YELLOW LINE
- - - EXISTING PARKING BOUNDARY LINE
- SAFE AREA AROUND NEW CYCLE PARKING
- PROPOSED PARKING BOUNDARY LINE
- REMOVED DOUBLE YELLOW LINE

This map is reproduced from Ordnance Survey material with the permission of Ordnance Survey on behalf of the Controller of Her Majesty's Stationery Office © Crown copyright. Unauthorised reproduction infringes Crown copyright and may lead to prosecution or civil proceedings.

100023420 (2018)

REV	DETAILS	BY	DATE	CHECK

• EDINBURGH •

THE CITY OF EDINBURGH COUNCIL

The City of Edinburgh Council
Waverley Court
4 East Market Street
Edinburgh, EH8 8BG
Telephone: 0131 200 2000

PLACE
PLANNING AND TRANSPORT
INFRASTRUCTURE
TRANSPORT DESIGN & DELIVERY

Secure On-Street Cycle Parking Scheme Mardale Crescent

Date: JAN 2019
Scale: 1:500
Job No.
Drawn by: AJS
Checked by: TH
Reviewed by: TH

DRG. NO.

Drawing Name: F:\projects\Traffic - CEC Secure Cycle Parking\04 CAD\20-Sheets\XX_TRO_0019 - Mardale Crescent.dwg
Xref: F:\projects\Traffic - CEC Secure Cycle Parking\04 CAD\10-References\REF-C-Visiting-Restrictions
Xref: 110-References\REF-C-OS BASE_MARDALE CRESCENT
Xref: 105-Models\MOD-C\MARDALE CRESCENT

DRG. NO. XX_TRO_0019