


NOTES:

Proposed Scheme to provide up to xNo. Bikes

Amendment to existing CPZ TRO under sections 35, 35 & 63 of the RTRA 1984.

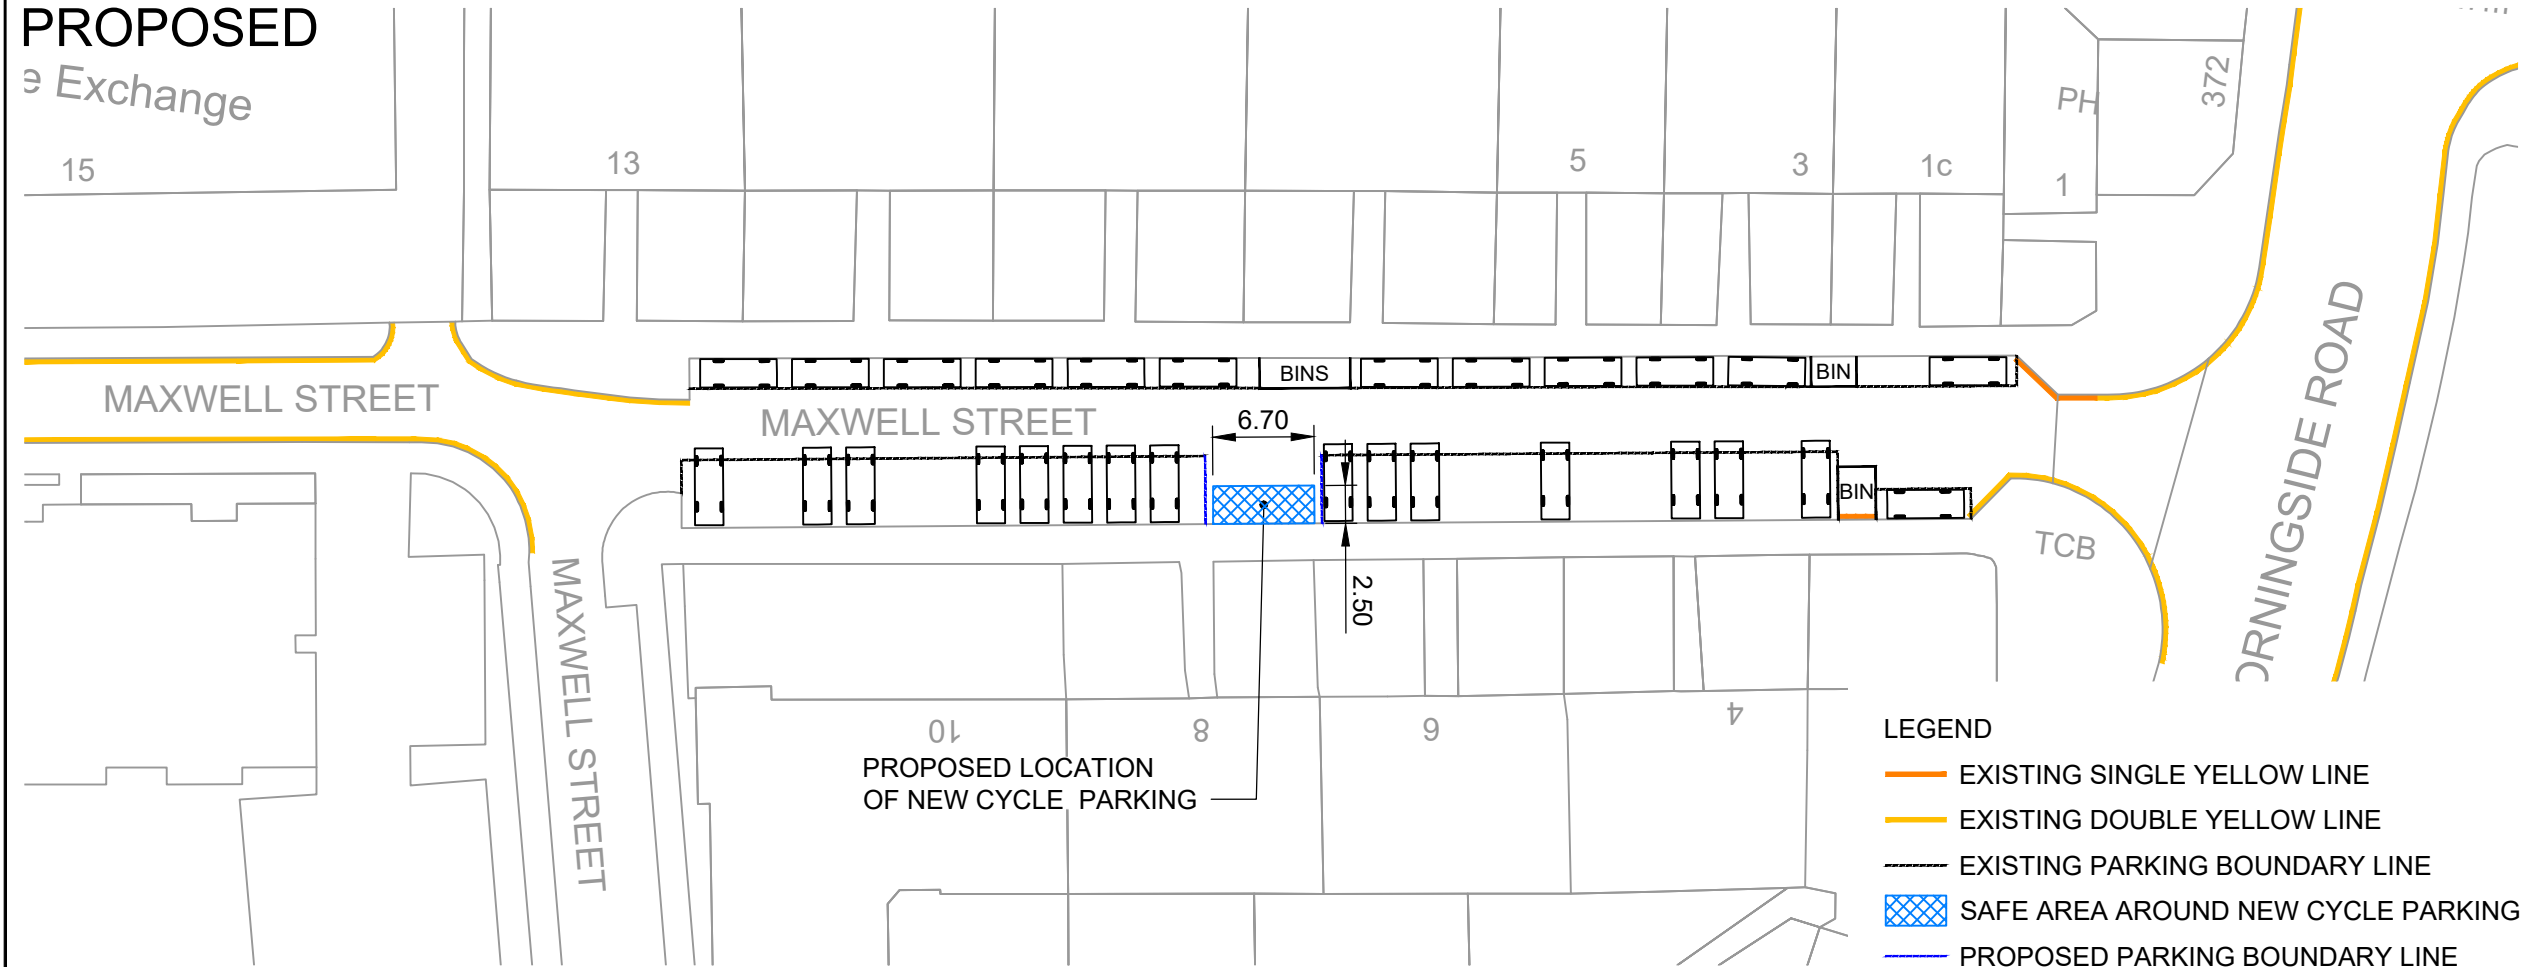

This map is reproduced from Ordnance Survey material with the permission of Ordnance Survey on behalf of the Controller of Her Majesty's Stationery Office © Crown copyright. Unauthorised reproduction infringes Crown copyright and may lead to prosecution or civil proceedings. 100023420 (2018)

REV	DETAILS	BY	DATE	CHECK
-----	---------	----	------	-------

• EDINBURGH •

THE CITY OF EDINBURGH COUNCIL

The City of Edinburgh Council
Waverley Court
4 East Market Street
Edinburgh, EH8 8BG
Telephone: 0131 200 2000

PLACE
PLANNING AND TRANSPORT
INFRASTRUCTURE
TRANSPORT DESIGN & DELIVERY

Secure On-Street Cycle Parking Scheme
Maxwell Street

Date: JAN 2019
Scale: 1:500

Job No.

Drawn by: AJS
Checked by: TH
Reviewed by: TH

DRG. NO. XX_TRO_0023