


DRG. NO.

INFRASTRUCTURE


DRG. NO.

EXISTING

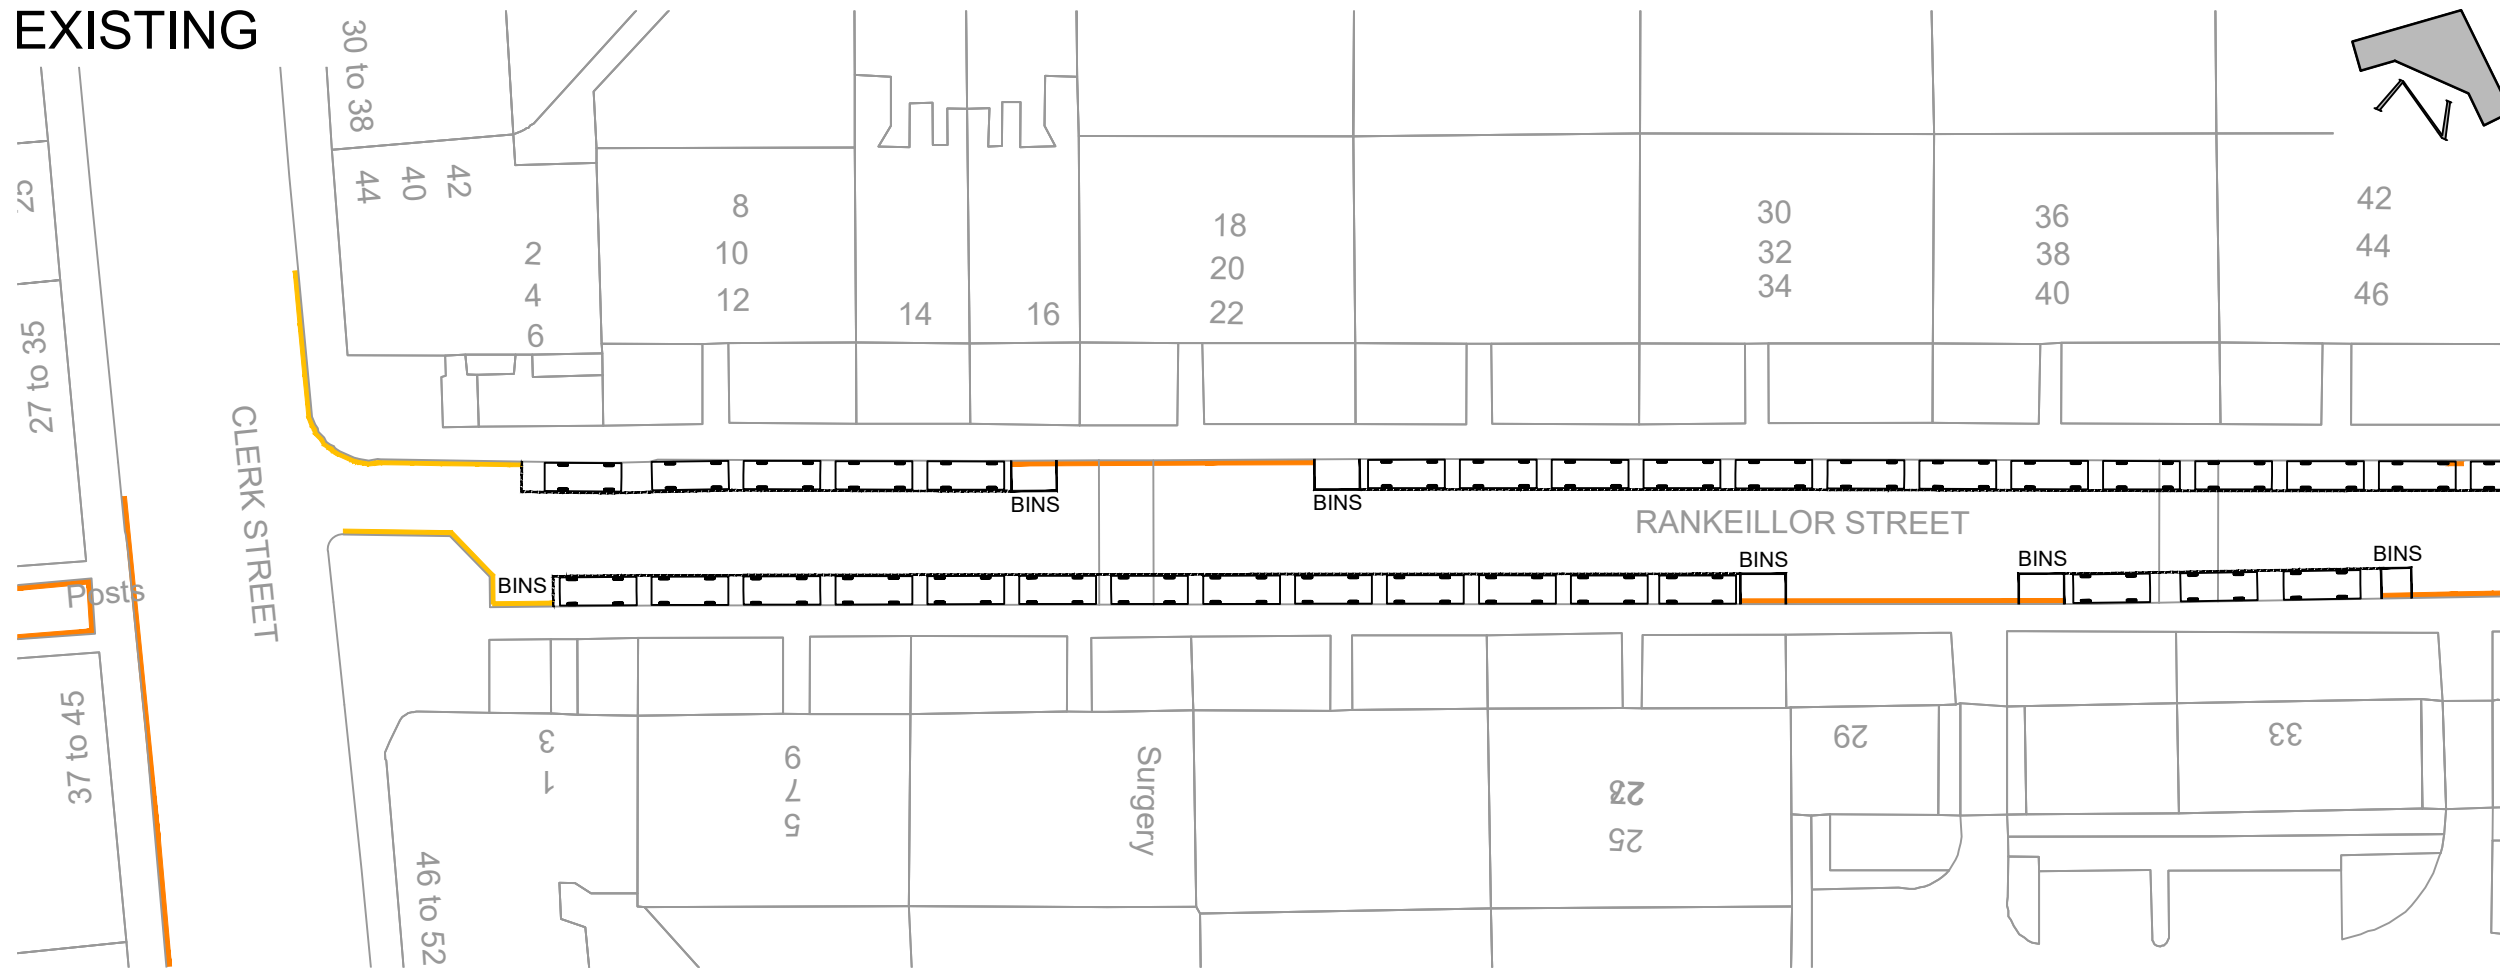

NOTES:
 Proposed Scheme to provide up to xNo. Bikes
 Amendment to existing CPZ TRO under sections 35, 35 & 63 of the RTRA 1984.

PROPOSED

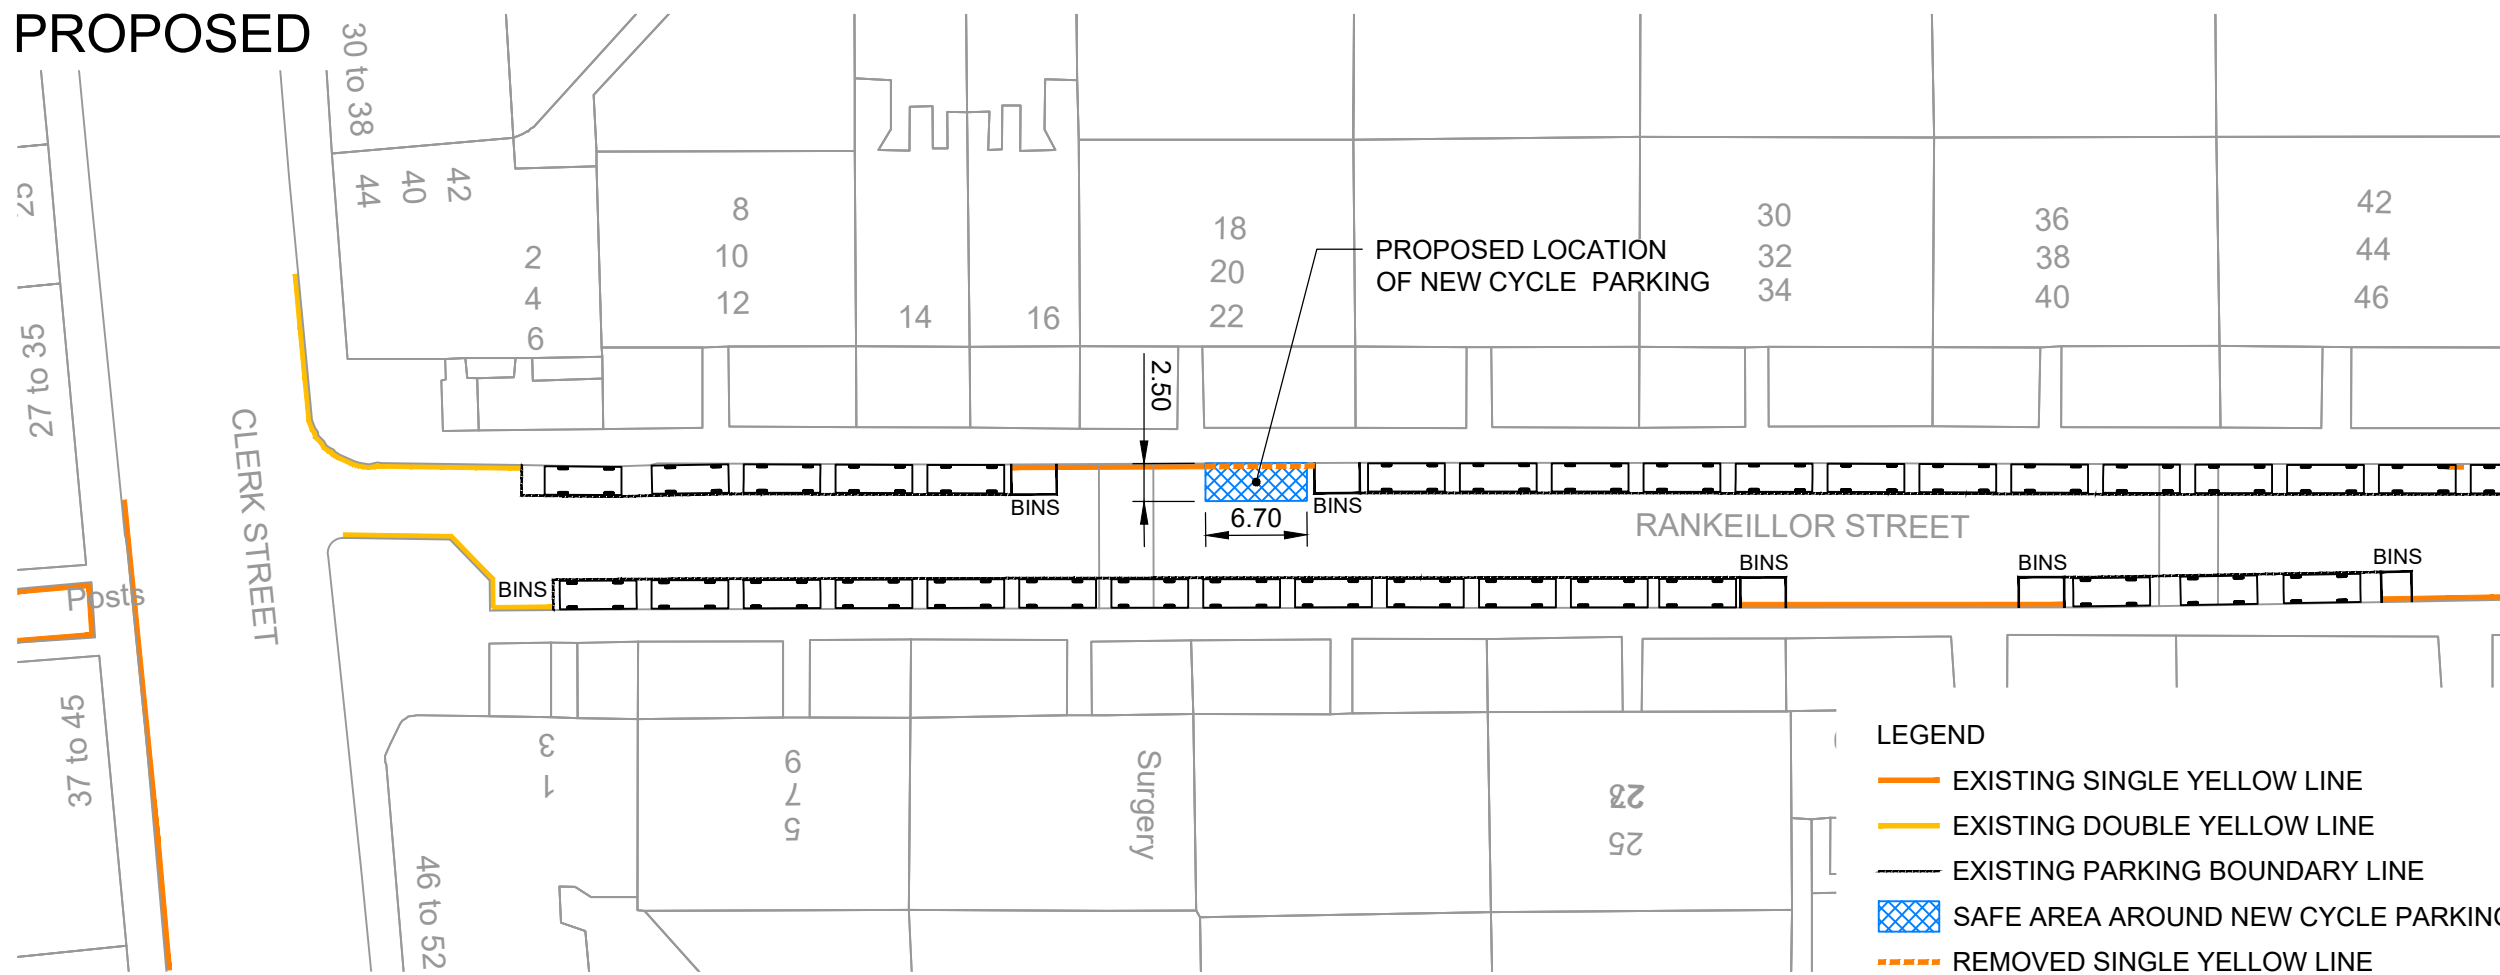

This map is reproduced from Ordnance Survey material with the permission of Ordnance Survey on behalf of the Controller of Her Majesty's Stationery Office © Crown copyright. Unauthorised reproduction infringes Crown copyright and may lead to prosecution or civil proceedings.
 100023420 (2018)

DRG. NO.

Drawing Name: F:\projects\Traffic - CEC Secure Cycle Parking\04 CAD\20-Sheets\XX_TRO_0054 - Rankeillor Street.dwg
 Xref: F:\projects\Traffic - CEC Secure Cycle Parking\04 CAD\15-References\REF-C-Visiting-Restrictions
 Xref: I:\0-References\REF-C-OS BASE_RANKEILLOR-STREET
 Xref: I:\05-Models\MOD-C-RANKEILLOR-STREET

- LEGEND**
- EXISTING SINGLE YELLOW LINE
 - EXISTING DOUBLE YELLOW LINE
 - EXISTING PARKING BOUNDARY LINE
 - SAFE AREA AROUND NEW CYCLE PARKING
 - REMOVED SINGLE YELLOW LINE

| | | | | |
|-----|---------|----|------|-------|
| REV | DETAILS | BY | DATE | CHECK |
| | | | | |

EDINBURGH

THE CITY OF EDINBURGH COUNCIL

The City of Edinburgh Council
 Waverley Court
 4 East Market Street
 Edinburgh, EH8 8BG
 Telephone: 0131 200 2000

PLACE
 PLANNING AND TRANSPORT
 INFRASTRUCTURE
 TRANSPORT DESIGN & DELIVERY

Secure On-Street Cycle Parking Scheme Rankeillor Street

Date: JAN 2019
 Scale: 1:500
 Job No.
 Drawn by: AJS
 Checked by: TH
 Reviewed by: TH

DRG. NO. XX_TRO_0054