


DO NOT SCALE

Millimetres

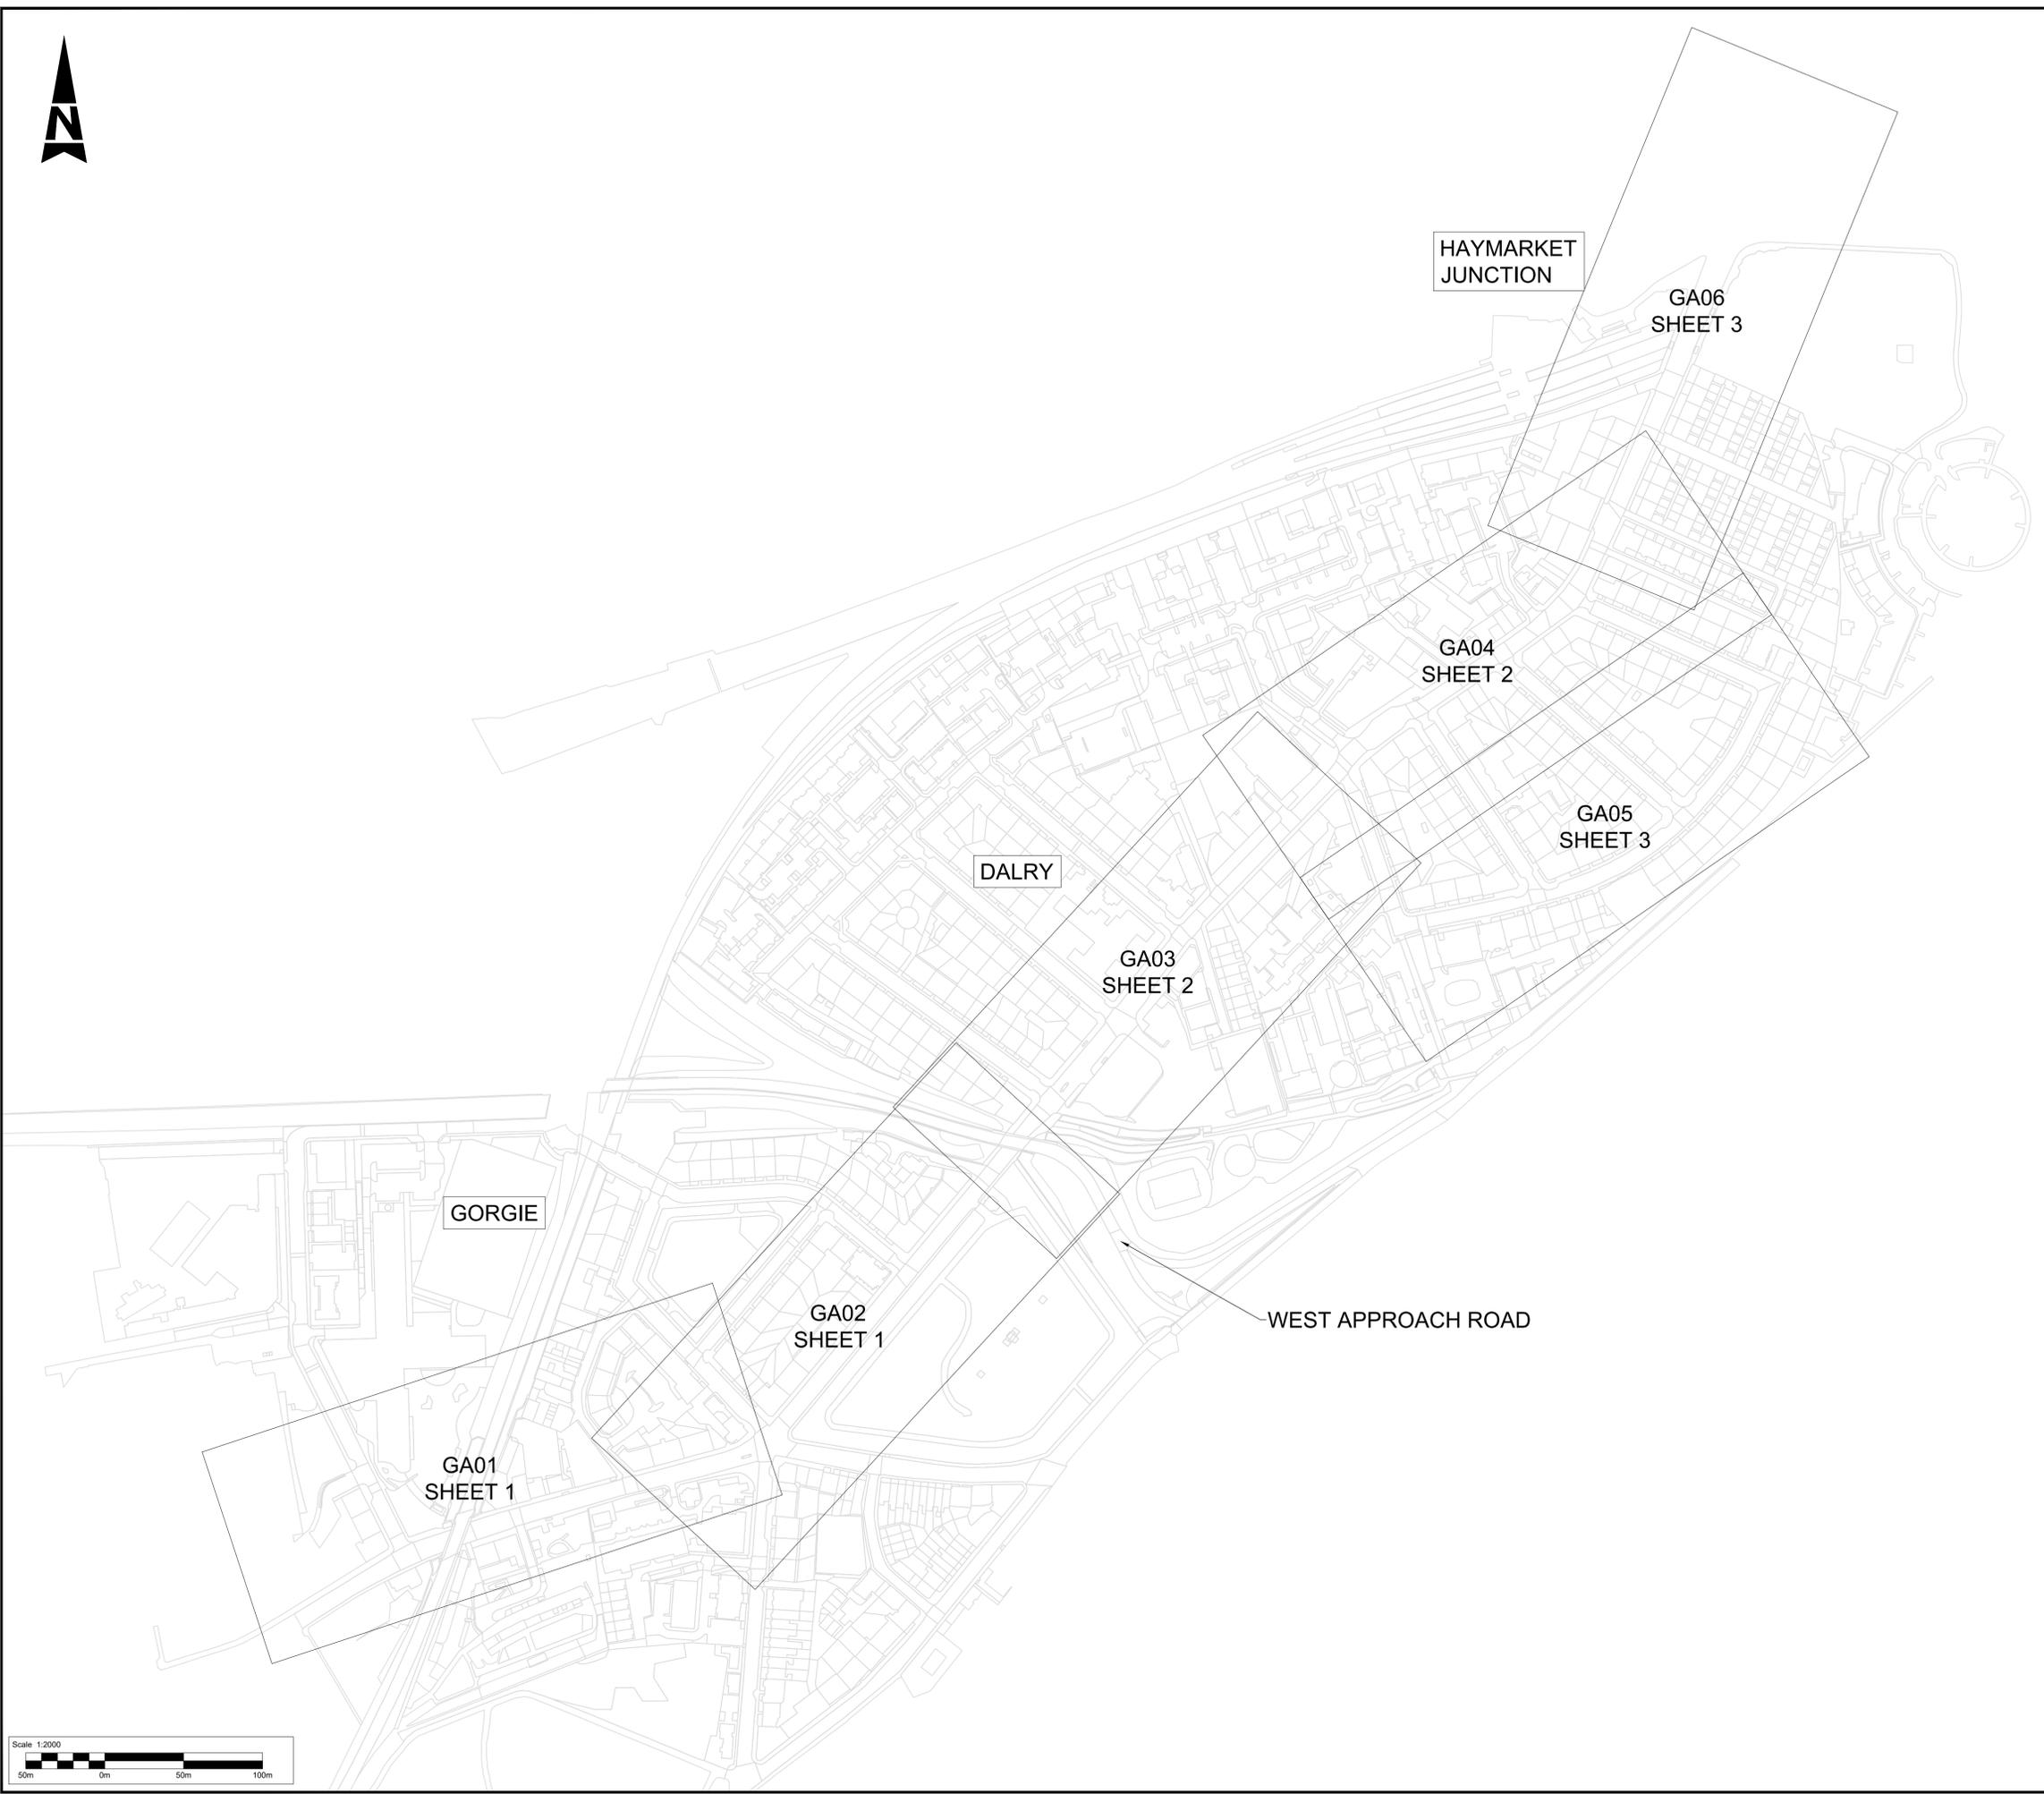

NOTES

- THIS LOCATION PLAN DRAWING IS TO BE READ IN CONJUNCTION WITH DRAWINGS
 5221377-ATK-HGN-XX-DR-CH-000002 - GENERAL ARRANGEMENT SHEET 1,
 5221377-ATK-HGN-XX-DR-CH-000003 - GENERAL ARRANGEMENT SHEET 2,
 5221377-ATK-HGN-XX-DR-CH-000004 - GENERAL ARRANGEMENT SHEET 3, AND
 5221377-ATK-HGN-XX-DR-CH-000101 - CROSS SECTIONS.

Description						
Status	Revision	Drawn	Checked	Reviewed	Authorised	Issue Date
Description						
Status	Revision	Drawn	Checked	Reviewed	Authorised	Issue Date
FOR CONSULTATION						
Status	Revision	Drawn	Checked	Reviewed	Authorised	Issue Date
S2	P01	GM	RS	RS	--	01/04/24

Drawing Suitability						Status
FOR INFORMATION						S2



Canning Exchange
10 Canning Street
Edinburgh
EH3 8EG

Tel: +44 (0)1312 215700
Fax: +44 (0)1312 215751
www.atkinsglobal.com

Member of the SNC-Lavalin Group
Copyright © SNC Lavalin (2022)



Project Title: GORGIE DALRY TOWN CENTRE PROJECT

Drawing Title: LOCATION PLAN


Drawing Number	Project	Originator	Volume
5221377	-	ATK	- HGN -
XX	-	DR	- CH - 000001
Location	Type	Role	Number
Original Size: A1	Scale: 1:2000	Project Ref. No: 5221377	Sheet: 1 of 1 Rev: P01

DO NOT SCALE


Millimetres

0 10

100

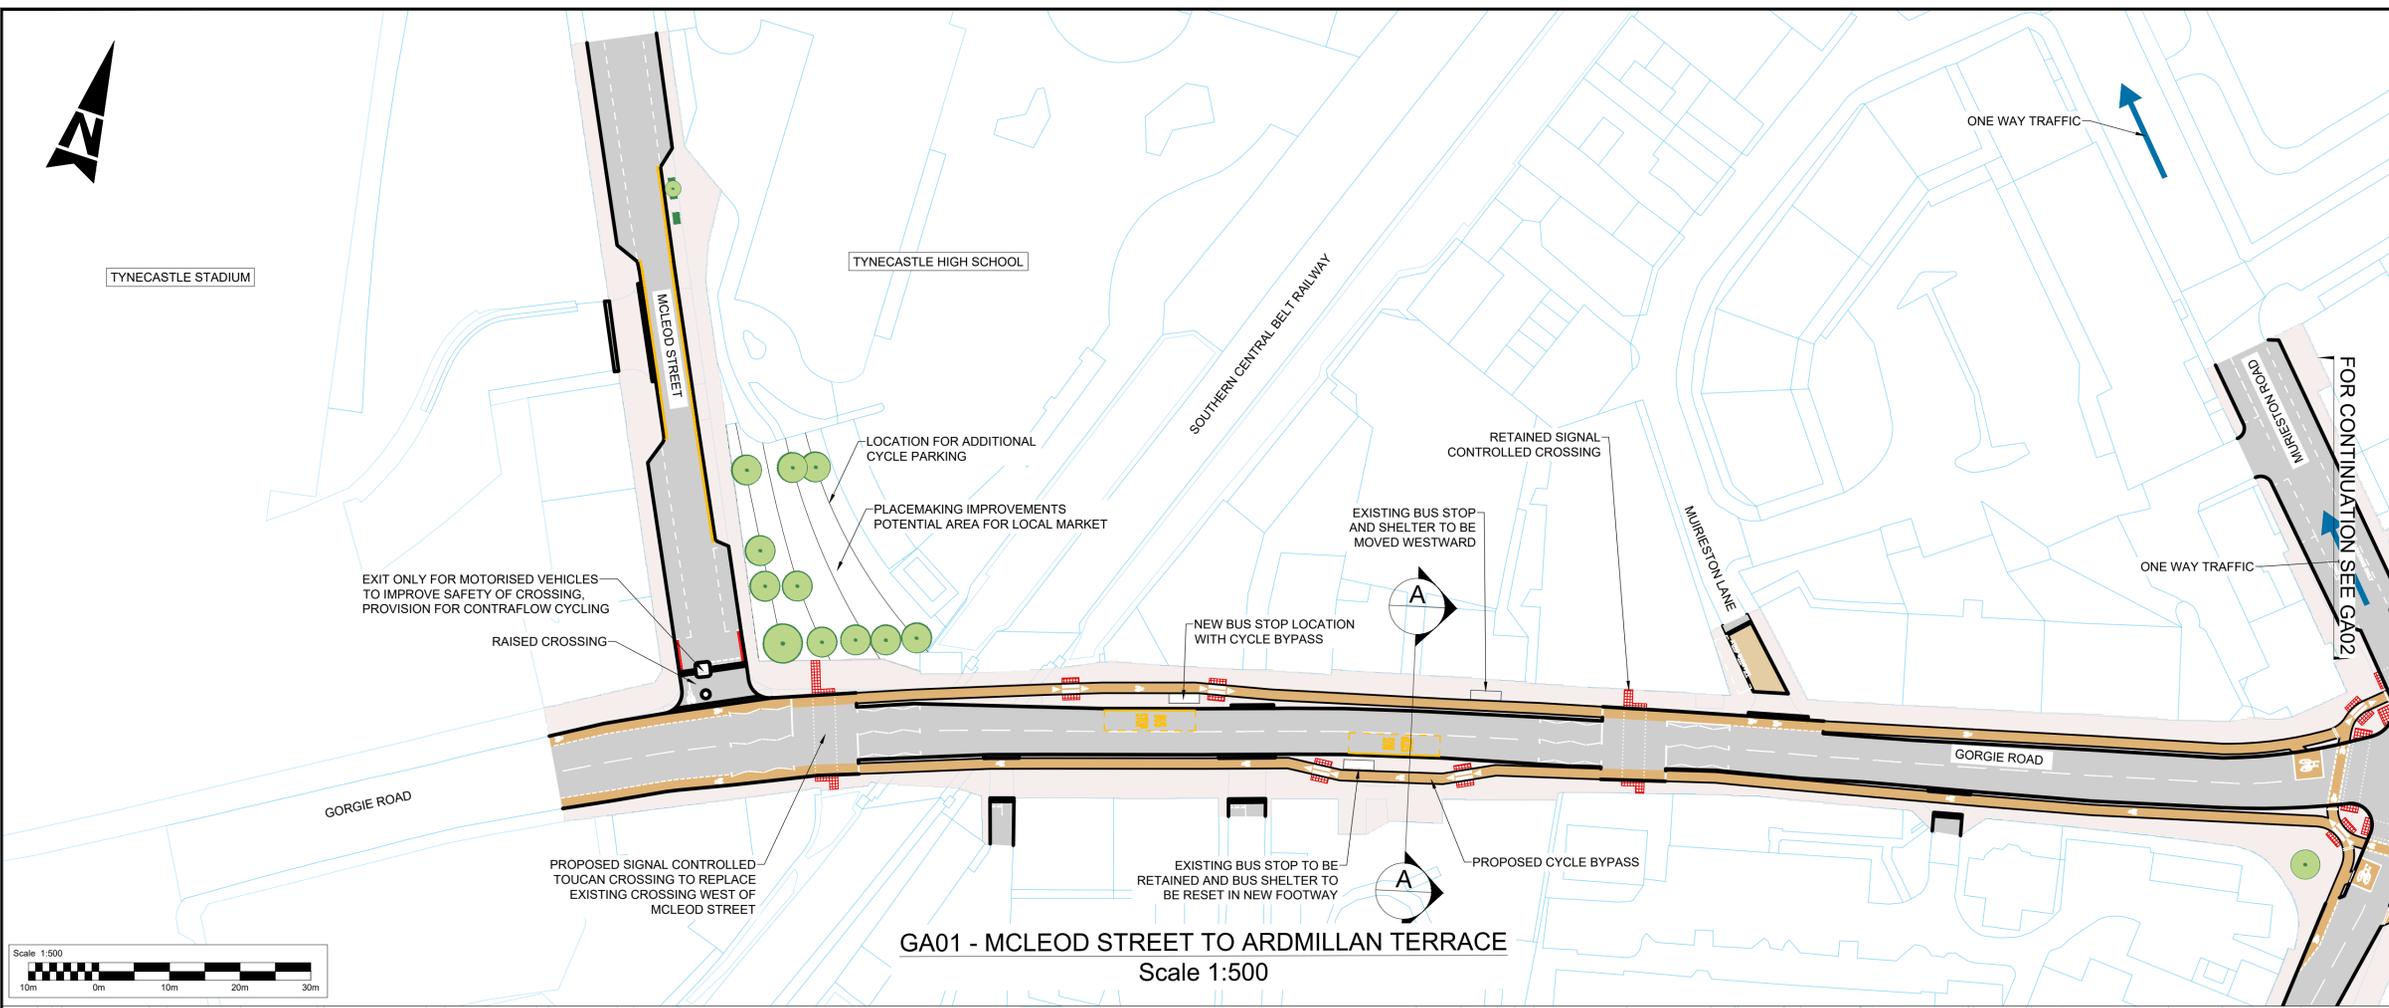

GA01 - MCLEOD STREET TO ARDMILLAN TERRACE
Scale 1:500

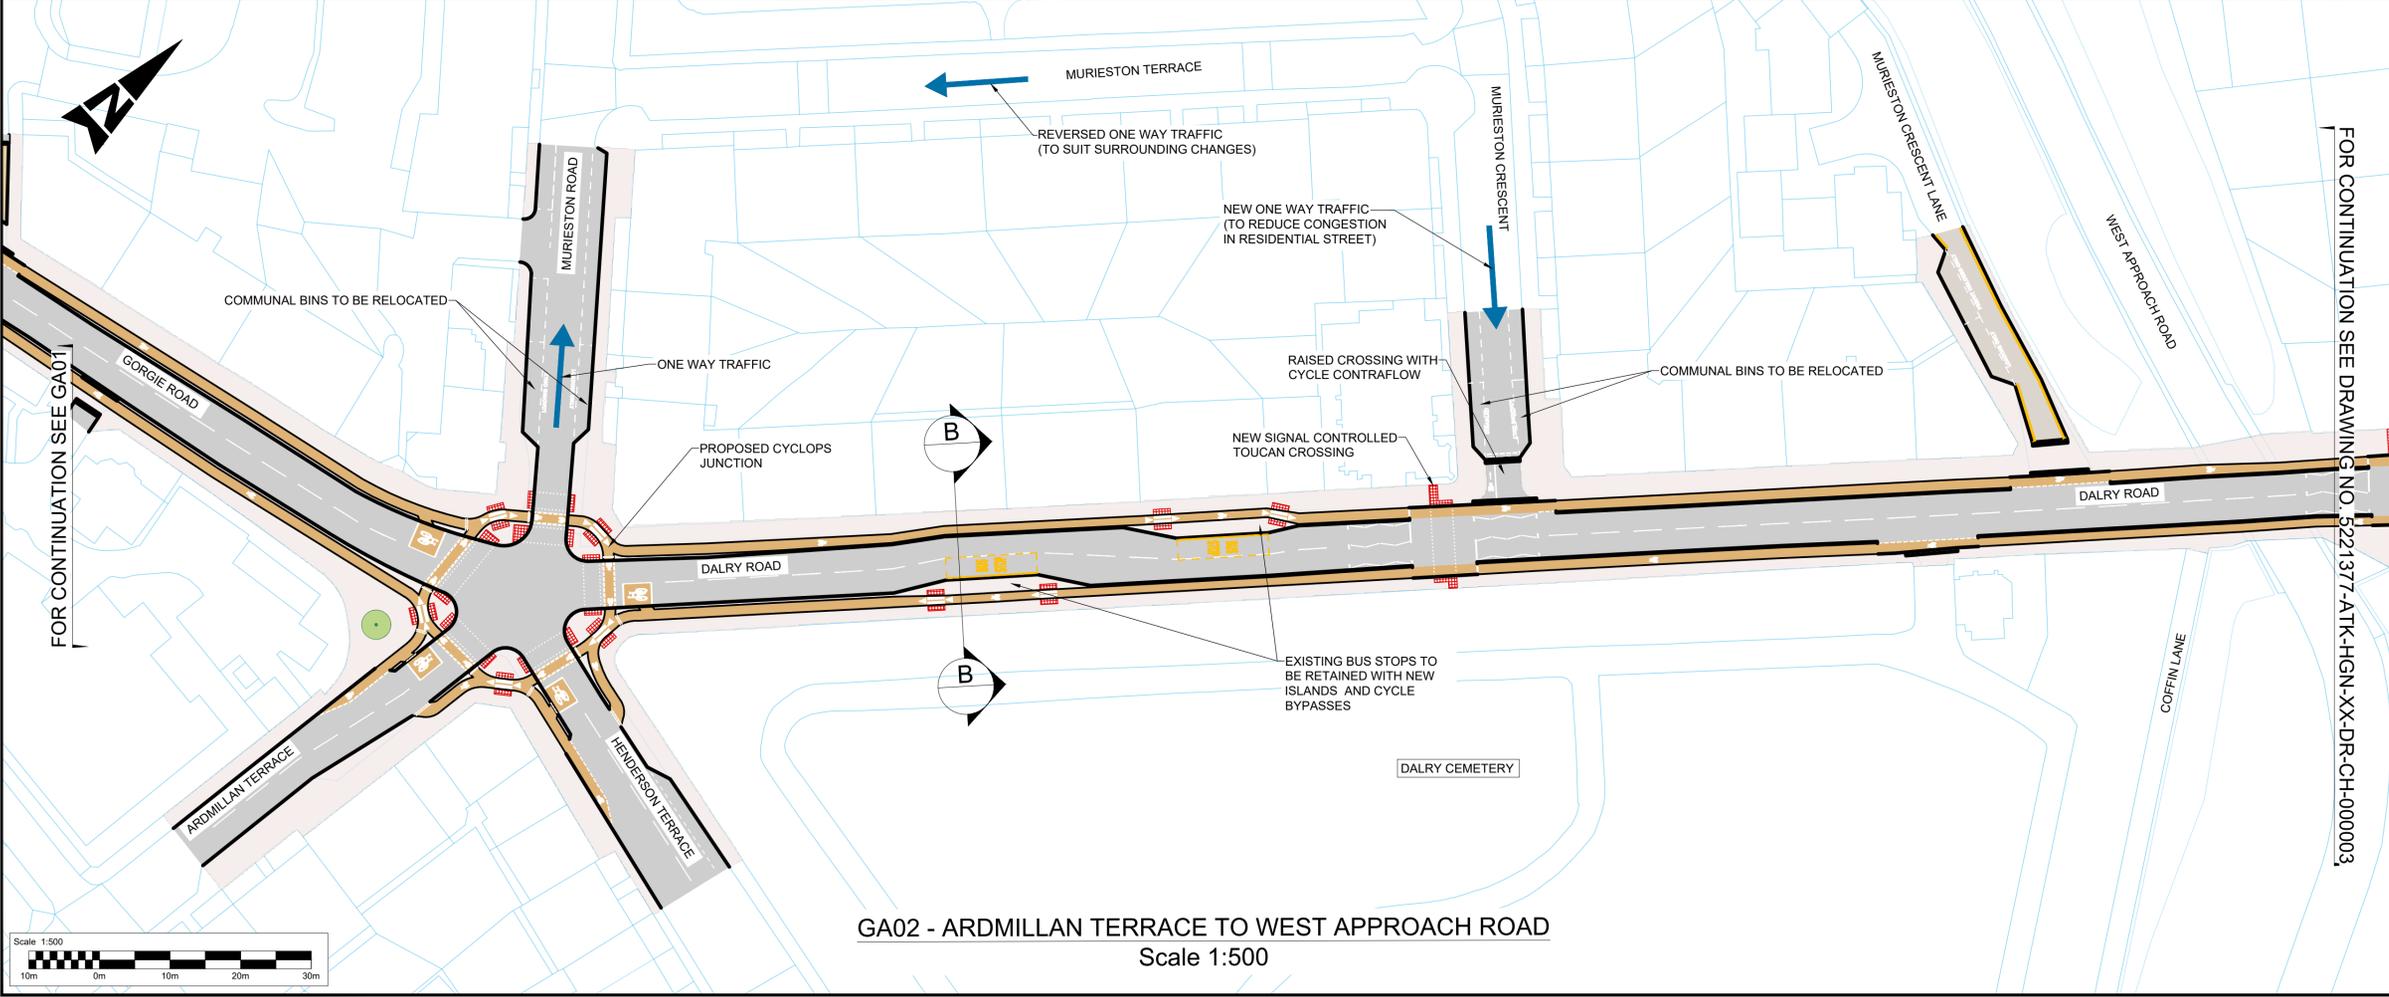

GA02 - ARDMILLAN TERRACE TO WEST APPROACH ROAD
Scale 1:500

NOTES

- THIS DRAWING IS TO BE READ IN CONJUNCTION WITH DRAWINGS:
5221377-ATK-HGN-XX-DR-CH-000003 - GENERAL ARRANGEMENT SHEET 2
5221377-ATK-HGN-XX-DR-CH-000004 - GENERAL ARRANGEMENT SHEET 3, AND
5221377-ATK-HGN-XX-DR-CH-000101 - CROSS SECTIONS.

KEY

- PROPOSED FLOW OF ONE WAY TRAFFIC
- ROAD MARKINGS
- PROPOSED TACTILE PAVING (CONTROLLED CROSSING)
- TREES (EXISTING / PROPOSED)
- PROPOSED CARRIAGEWAY
- PROPOSED SEGREGATED CYCLE TRACK
- PROPOSED FOOTWAY RESURFACING AND WIDENING
- PROPOSED SHARED USE CARRIAGEWAY RESURFACING
- EXISTING SIDE STREET SETTS
- RAMPS
- GREENSPACES / SUDs OPPORTUNITIES

Description	Status	Revision	Drawn	Checked	Reviewed	Authorised	Issue Date

FOR CONSULTATION							Issue Date
Status	Revision	Drawn	Checked	Reviewed	Authorised	---	01/04/24

FOR INFORMATION		Status
		S2

SNC-LAVALIN
ATKINS
Member of the SNC-Lavalin Group
Copyright © SNC Lavalin (2022)

Canning Exchange
10 Canning Street
Edinburgh
EH3 8EG
Tel: +44 (0)1312 215700
Fax: +44 (0)1312 215751
www.atkinsglobal.com


EDINBURGH
THE CITY OF EDINBURGH COUNCIL

Project Title: GORGIE DALRY TOWN CENTRE PROJECT


Drawing Title: GENERAL ARRANGEMENT GORGIE ROAD & ARDMILLAN JUNCTION SHEET 1

Drawing Number	Project	Originator	Volume
5221377	XX	ATK	HGN
Original Size: A1	Scale: 1:500	Project Ref. No: 5221377	Sheet: 1 of 3 Rev: P01

100
0 10
Millimetres
DO NOT SCALE

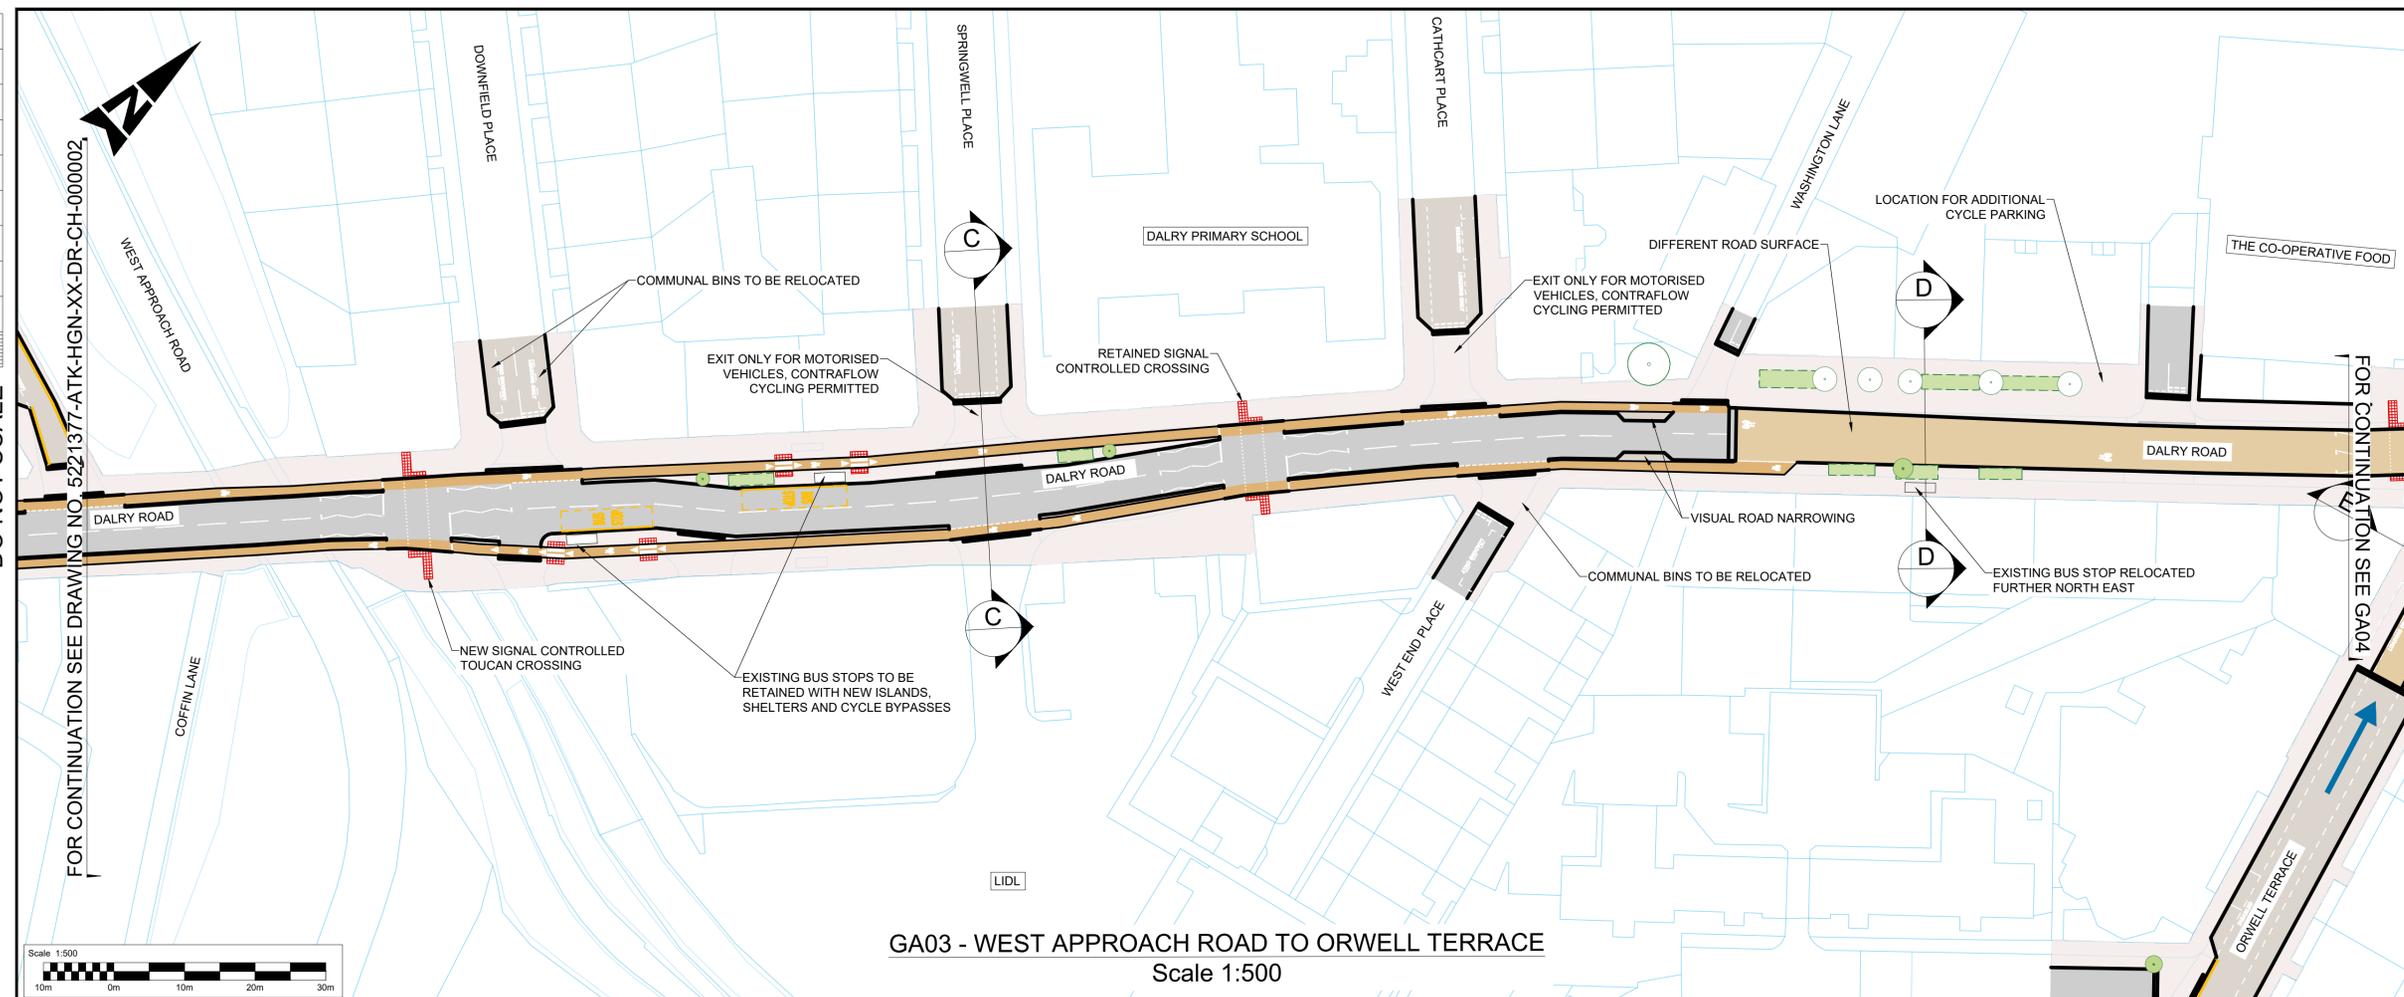

GA03 - WEST APPROACH ROAD TO ORWELL TERRACE
Scale 1:500

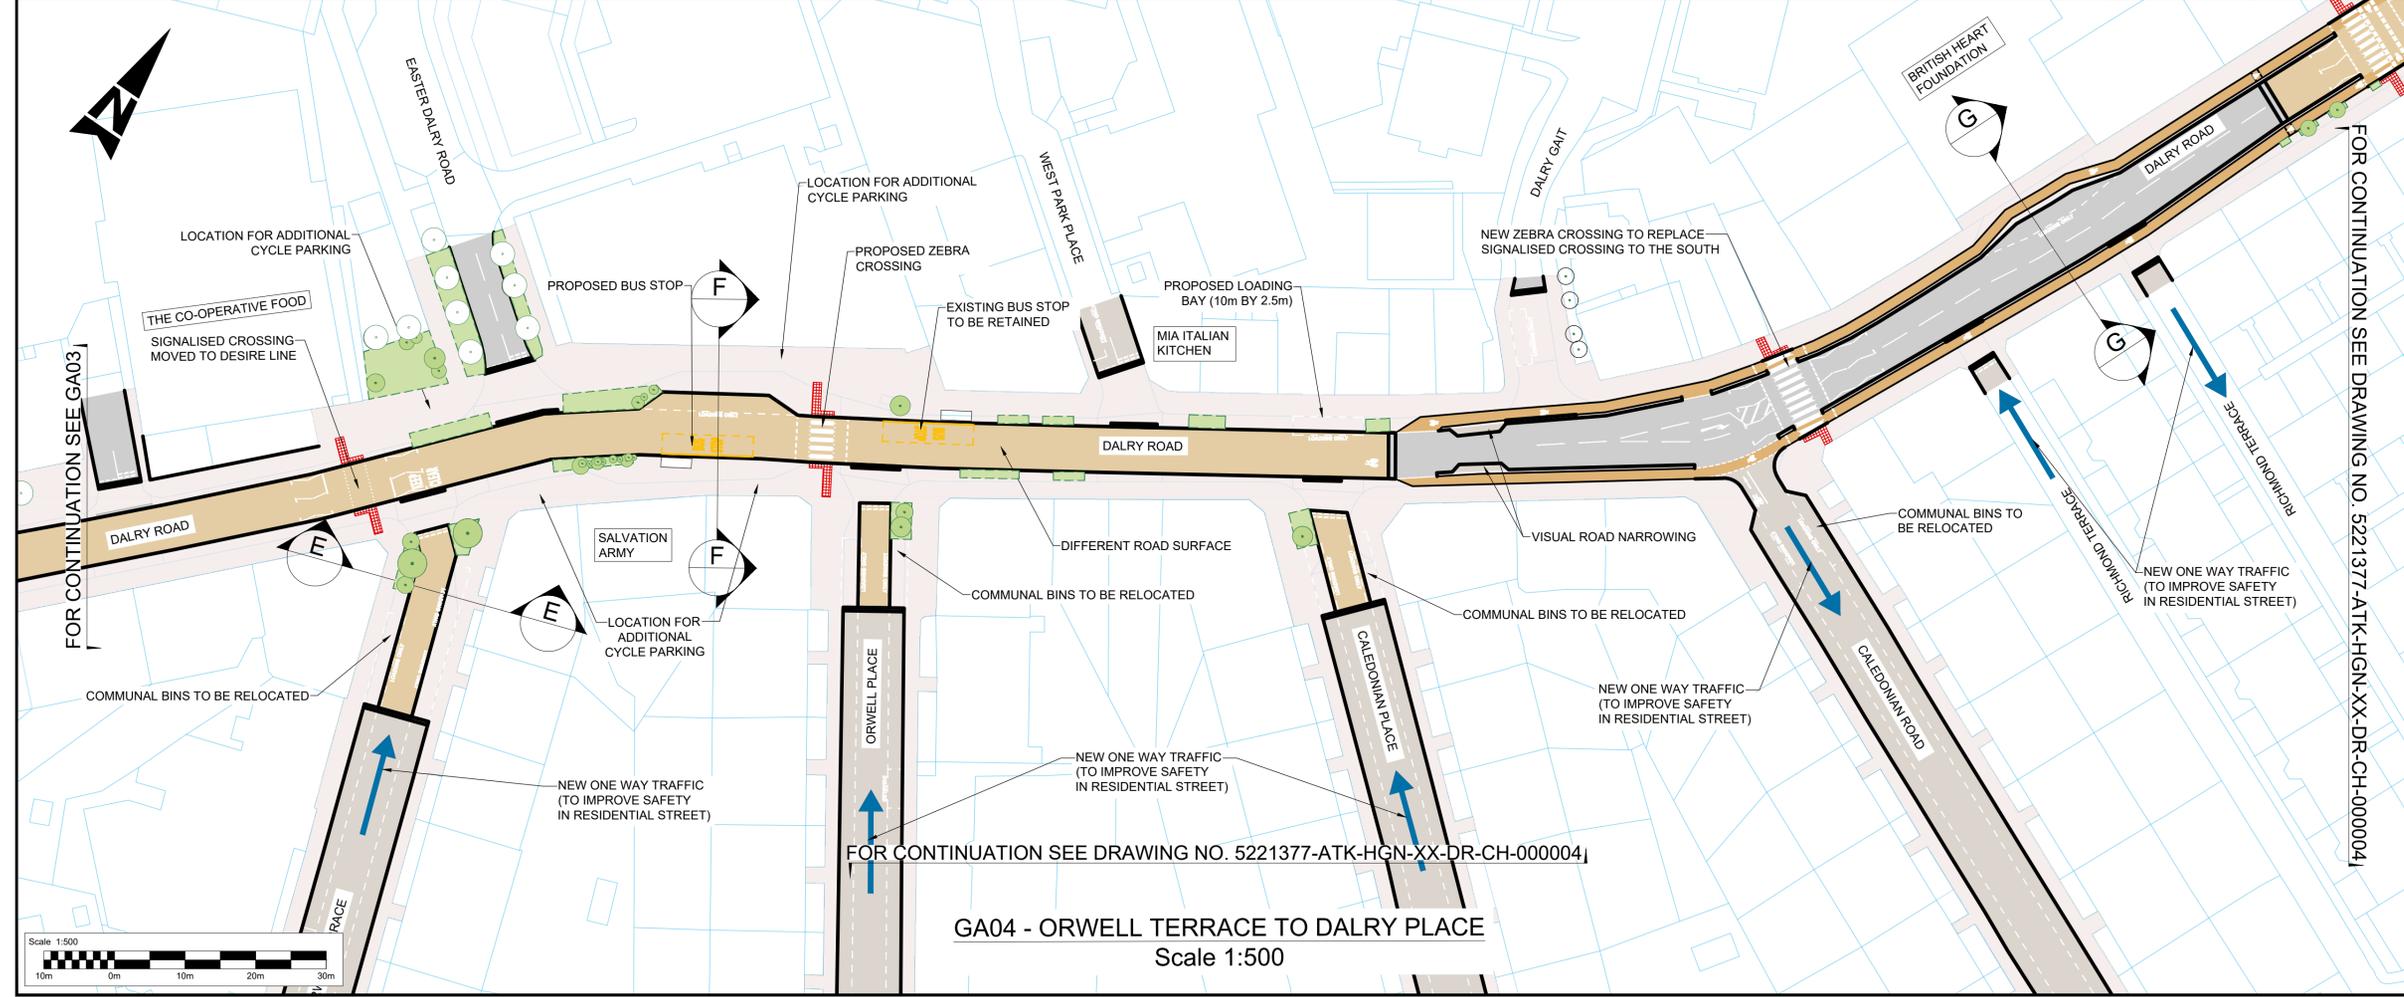

GA04 - ORWELL TERRACE TO DALRY PLACE
Scale 1:500

NOTES

- THIS DRAWING IS TO BE READ IN CONJUNCTION WITH DRAWINGS
5221377-ATK-HGN-XX-DR-CH-000002 - GENERAL ARRANGEMENT SHEET 1,
5221377-ATK-HGN-XX-DR-CH-000004 - GENERAL ARRANGEMENT SHEET 3, AND
5221377-ATK-HGN-XX-DR-CH-000101 - CROSS SECTIONS.

KEY

- PROPOSED FLOW OF ONE WAY TRAFFIC
- ROAD MARKINGS
- PROPOSED TACTILE PAVING (CONTROLLED CROSSING)
- TREES (EXISTING / PROPOSED)
- PROPOSED CARRIAGEWAY
- PROPOSED SEGREGATED CYCLE TRACK
- PROPOSED FOOTWAY RESURFACING AND WIDENING
- PROPOSED SHARED USE CARRIAGEWAY RESURFACING
- EXISTING SIDE STREET SETTS
- RAMPS
- GREENSPACES / SUDs OPPORTUNITIES

Description	Status	Revision	Drawn	Checked	Reviewed	Authorised	Issue Date

FOR CONSULTATION							Issue Date
Status	Revision	Drawn	Checked	Reviewed	Authorised	---	01/04/24
S2	P01	GM	RS	RS	---	---	---

Drawing Suitability	Status
FOR INFORMATION	S2

SNC-LAVALIN
ATKINS
Member of the SNC-Lavalin Group
Copyright © SNC Lavalin (2022)

Canning Exchange
10 Canning Street
Edinburgh
EH3 8EG
Tel: +44 (0)1312 215700
Fax: +44 (0)1312 215751
www.atkinsglobal.com


EDINBURGH
THE CITY OF EDINBURGH COUNCIL

Project Title: GORGIE DALRY TOWN CENTRE PROJECT

Drawing Title: GENERAL ARRANGEMENT DALRY ROAD SHEET 2

Project Number	Originator	Volume
5221377	ATK	HGN
Location	Type	Role
XX	DR	CH
Original Size	Scale	Project Ref. No.
A1	1:500	5221377
Sheet	2 of 3	Rev
		P01

100
Millimetres
0 10
DO NOT SCALE

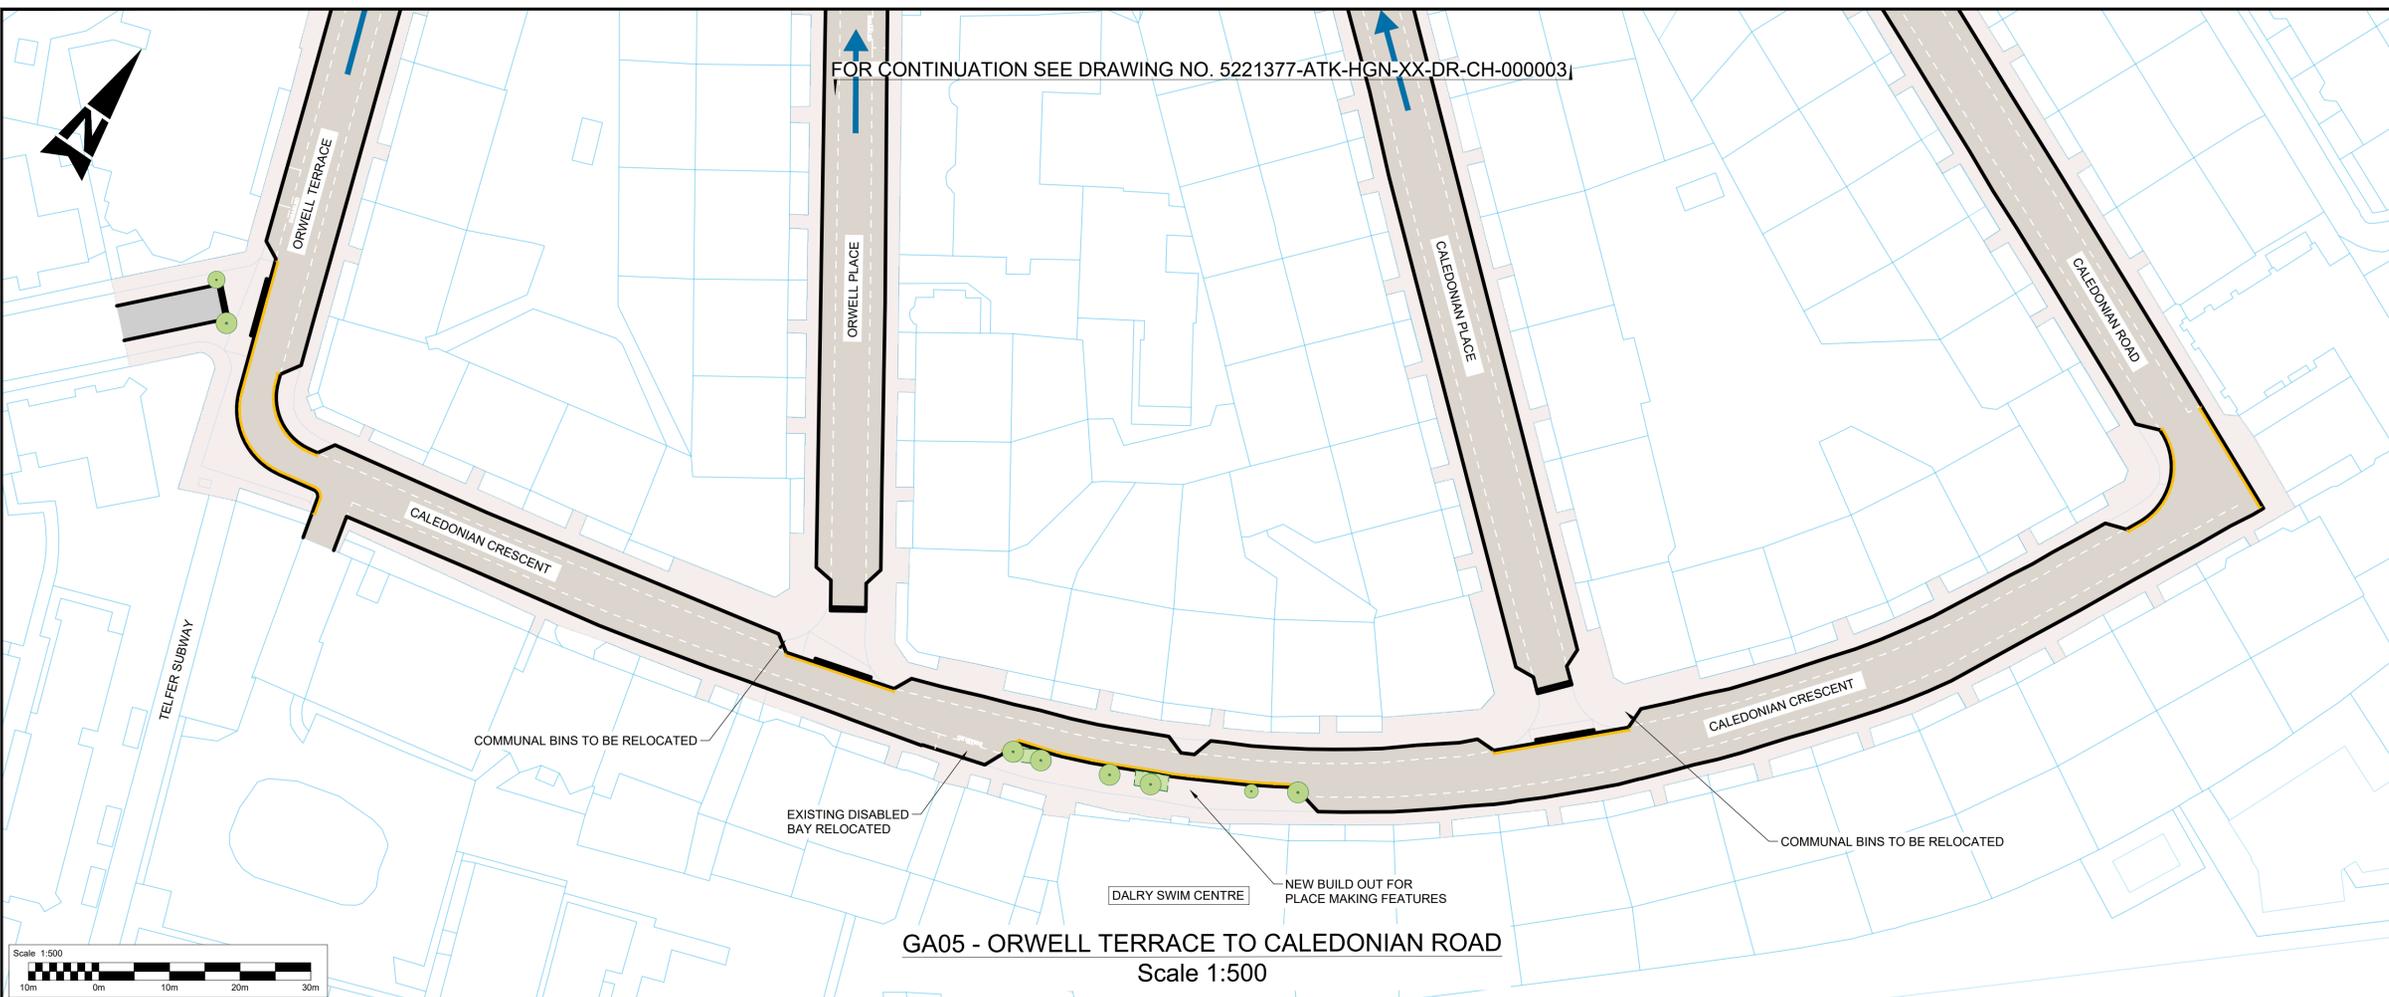


NOTES

- THIS DRAWING IS TO BE READ IN CONJUNCTION WITH DRAWINGS
5221377-ATK-HGN-XX-DR-CH-000002 - GENERAL ARRANGEMENT SHEET 1,
5221377-ATK-HGN-XX-DR-CH-000003 - GENERAL ARRANGEMENT SHEET 2, AND
5221377-ATK-HGN-XX-DR-CH-000101 - CROSS SECTIONS.

KEY

- PROPOSED FLOW OF ONE WAY TRAFFIC
- ROAD MARKINGS
- PROPOSED TACTILE PAVING (CONTROLLED CROSSING)
- TREES (EXISTING / PROPOSED)
- PROPOSED CARRIAGEWAY
- PROPOSED SEGREGATED CYCLE TRACK
- PROPOSED FOOTWAY RESURFACING AND WIDENING
- PROPOSED SHARED USE CARRIAGEWAY RESURFACING
- EXISTING SIDE STREET SETTS
- RAMPS
- GREENSPACES / SUDs OPPORTUNITIES

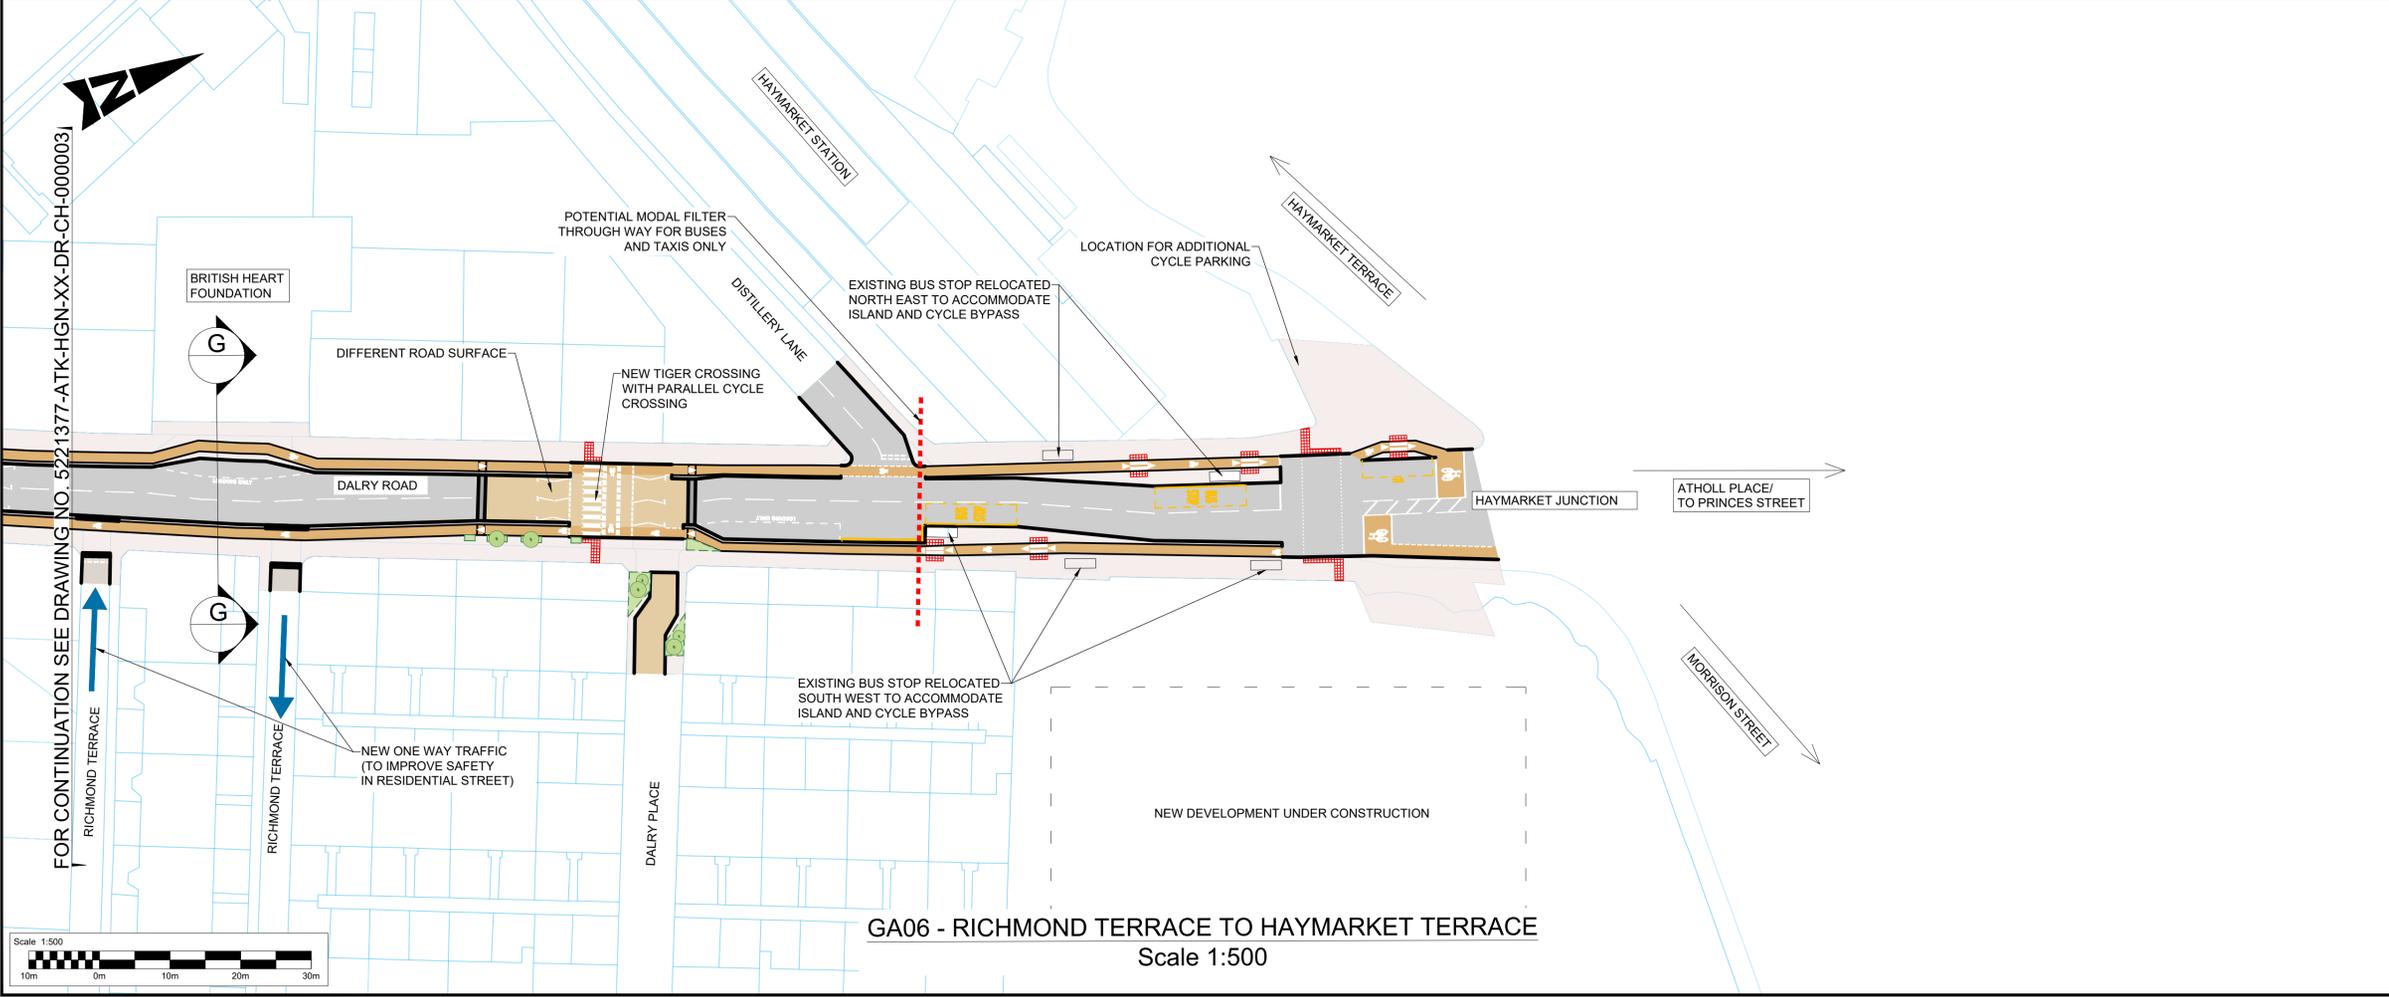

Description	Status	Revision	Drawn	Checked	Reviewed	Authorised	Issue Date

Description	Status	Revision	Drawn	Checked	Reviewed	Authorised	Issue Date
FOR CONSULTATION	S2	P01	GM	RS	RS	---	01/04/24

Drawing Suitability	Status
FOR INFORMATION	S2

SNC-LAVALIN
ATKINS
Member of the SNC-Lavalin Group
Copyright © SNC Lavalin (2022)

Canning Exchange
10 Canning Street
Edinburgh
EH3 8EG
Tel: +44 (0)1312 215700
Fax: +44 (0)1312 215751
www.atkinsglobal.com

EDINBURGH
THE CITY OF EDINBURGH COUNCIL


Project Title: GORGIE DALRY TOWN CENTRE PROJECT

Drawing Title: GENERAL ARRANGEMENT CALEDONIAN CRESCENT & DALRY ROAD SHEET 3


Drawing Number	Project	Originator	Volume
5221377	XX	ATK - HGN	-
Original Size: A1	Scale: 1:500	Project Ref. No: 5221377	Sheet: 3 of 3 Rev: P01

DO NOT SCALE


Millimetres
0 10 100

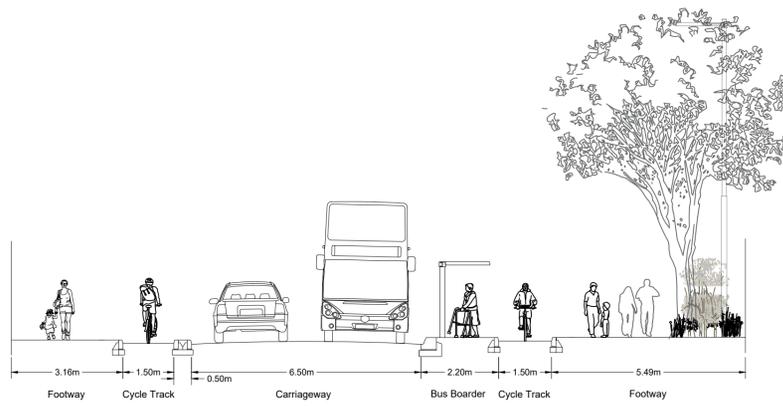


SECTION A-A
Not to Scale

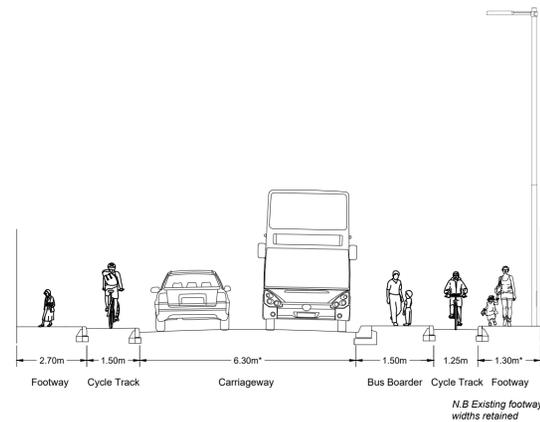


SECTION B-B
Not to Scale

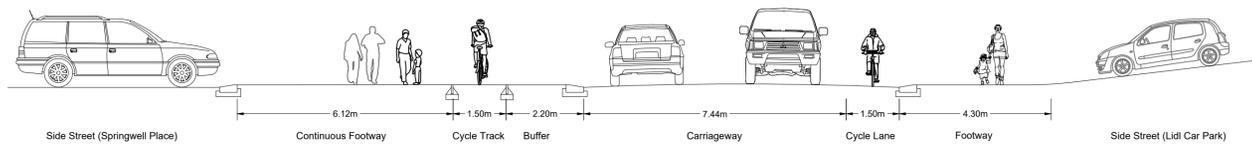


SECTION C-C
Not to Scale

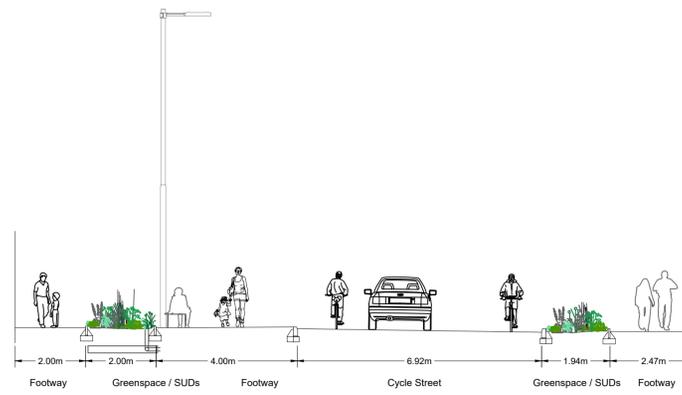


SECTION D-D
Not to Scale

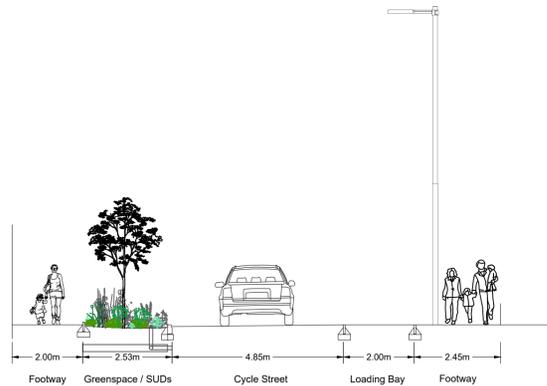

SECTION E-E
Not to Scale

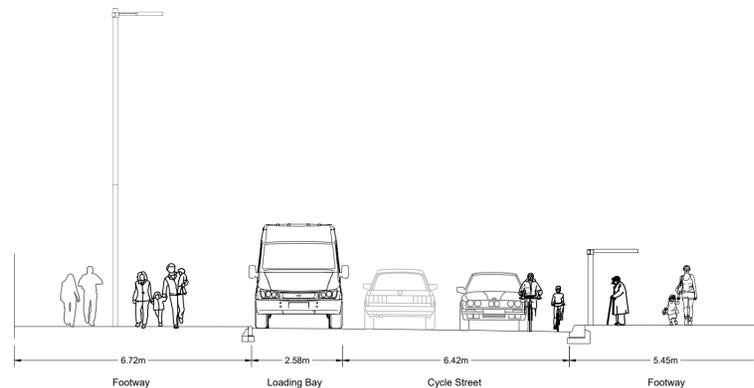

SECTION F-F
Not to Scale

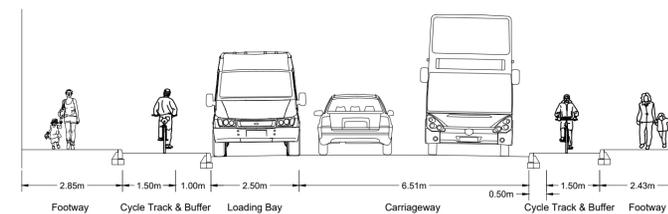

SECTION G-G
Not to Scale

NOTES

- THIS CROSS SECTION DRAWINGS IS TO BE READ IN CONJUNCTION WITH DRAWINGS
5221377-ATK-HGN-XX-DR-CH-000002 - GENERAL ARRANGEMENT SHEET 1,
5221377-ATK-HGN-XX-DR-CH-000003 - GENERAL ARRANGEMENT SHEET 2 AND
5221377-ATK-HGN-XX-DR-CH-000004 - GENERAL ARRANGEMENT SHEET 3.

Description						
Status	Revision	Drawn	Checked	Reviewed	Authorised	Issue Date
Description						
Status	Revision	Drawn	Checked	Reviewed	Authorised	Issue Date
Description						
Status	Revision	Drawn	Checked	Reviewed	Authorised	Issue Date
Description						

FOR CONSULTATION						
Status	Revision	Drawn	Checked	Reviewed	Authorised	Issue Date
S2	P01	GM	RS	RS	---	01/04/24

Drawing Suitability	Status
FOR INFORMATION	S2

SNC-LAVALIN
ATKINS
Member of the SNC-Lavalin Group
Copyright © SNC Lavalin (2022)

Canning Exchange
10 Canning Street
Edinburgh
EH3 8EG
Tel: +44 (0)1312 215700
Fax: +44 (0)1312 215751
www.atkinsglobal.com



Project Title: **GORGIE DALRY TOWN CENTRE PROJECT**

Drawing Title: **CROSS SECTIONS**

Drawing Number	Project	Originator	Volume
5221377	XX	ATK - HGN	-
Location		Type	Role
A1		DR - CH - 000101	Number
Original Size	Scale	Project Ref. No.	Sheet
A1	NTS	5221377	1 of 1
Rev		P01	