









**KEY:**

-  PROPOSED FOOTWAY CONSTRUCTION
-  PROPOSED TACTILE PAVING - GREY
-  EXISTING ROAD MARKINGS
-  PROPOSED ROAD MARKINGS
-  PROPOSED 'NO WAITING AT ANY TIME' (DOUBLE YELLOW LINES) MARKINGS
-  PROPOSED 'PROHIBITION OF LOADING' MARKINGS
-  PROPOSED 'KEEP LEFT' BOLLARD

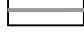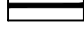

| P02 | JR    | SP   | AN    | Classification amended to 'Public' | 21/05/2018 |
|-----|-------|------|-------|------------------------------------|------------|
| P01 | JR    | SP   | AN    | Client Issue                       | 13/04/2018 |
| Rev | Drawn | Chkd | App'd | Description                        | Date       |

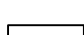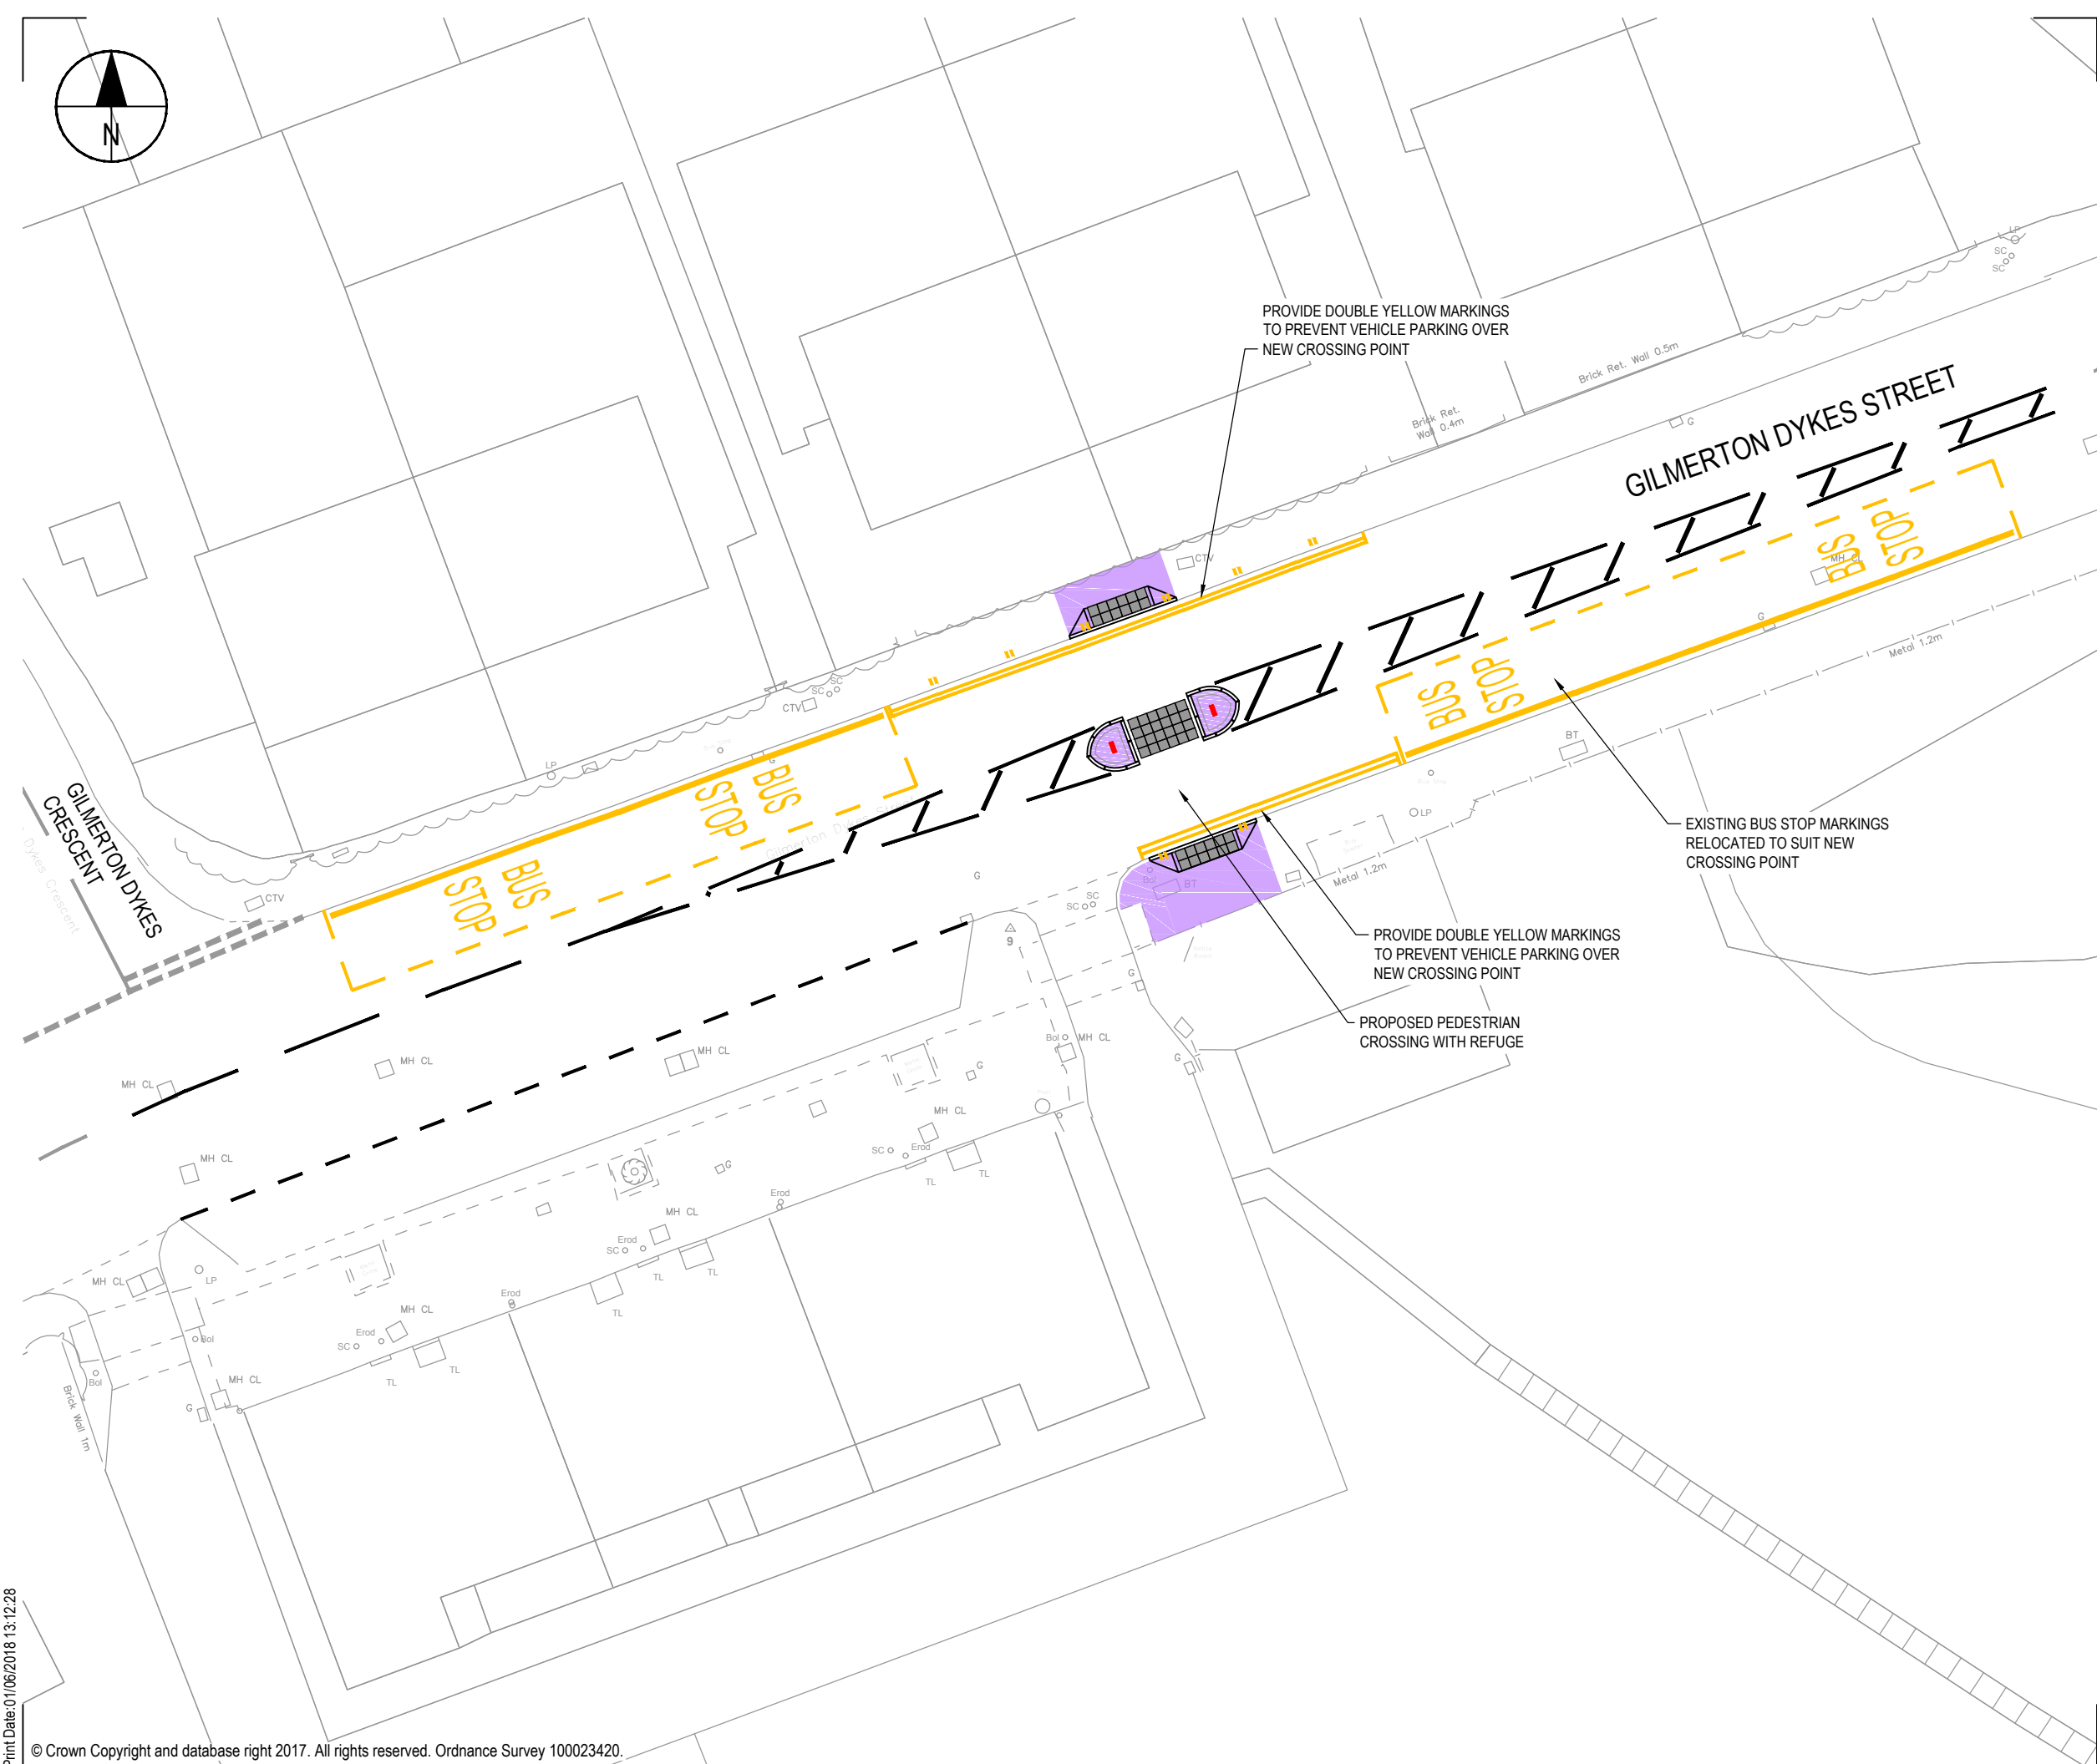Purpose of Issue  
**S2 - Issued for Information**

Classification  
**Public**

Client



Project  
**Gilmerton Dykes Street (Crescent)  
 Proposed Pedestrian Crossing Facility**

Drawing  
**Consultation Plan**

|            |       |         |          |
|------------|-------|---------|----------|
| Scale @ A3 | Drawn | Checked | Approved |
| 1:250      | JR    | SP      | AN       |

|             |            |
|-------------|------------|
| Project No. | Date       |
| CS094426    | 13/04/2018 |

|   |                  |
|---|------------------|
| Drawing Identifier  | BS1192 Compliant |
| Project - Originator - Zone - Level - File Type - Role - Number | rev              |
| GDC-CAP-HAC-00-DR-C-0001  | P02              |

**CAPITA**  
**Infrastructure**  
 3rd Floor, 145 Morrison Street, Edinburgh.  
 EH3 8FJ - 0131 603 8270  
[www.capitaproperty.co.uk](http://www.capitaproperty.co.uk)  
 Capita Property and Infrastructure Ltd.

Print Date: 01/06/2018 13:12:28