


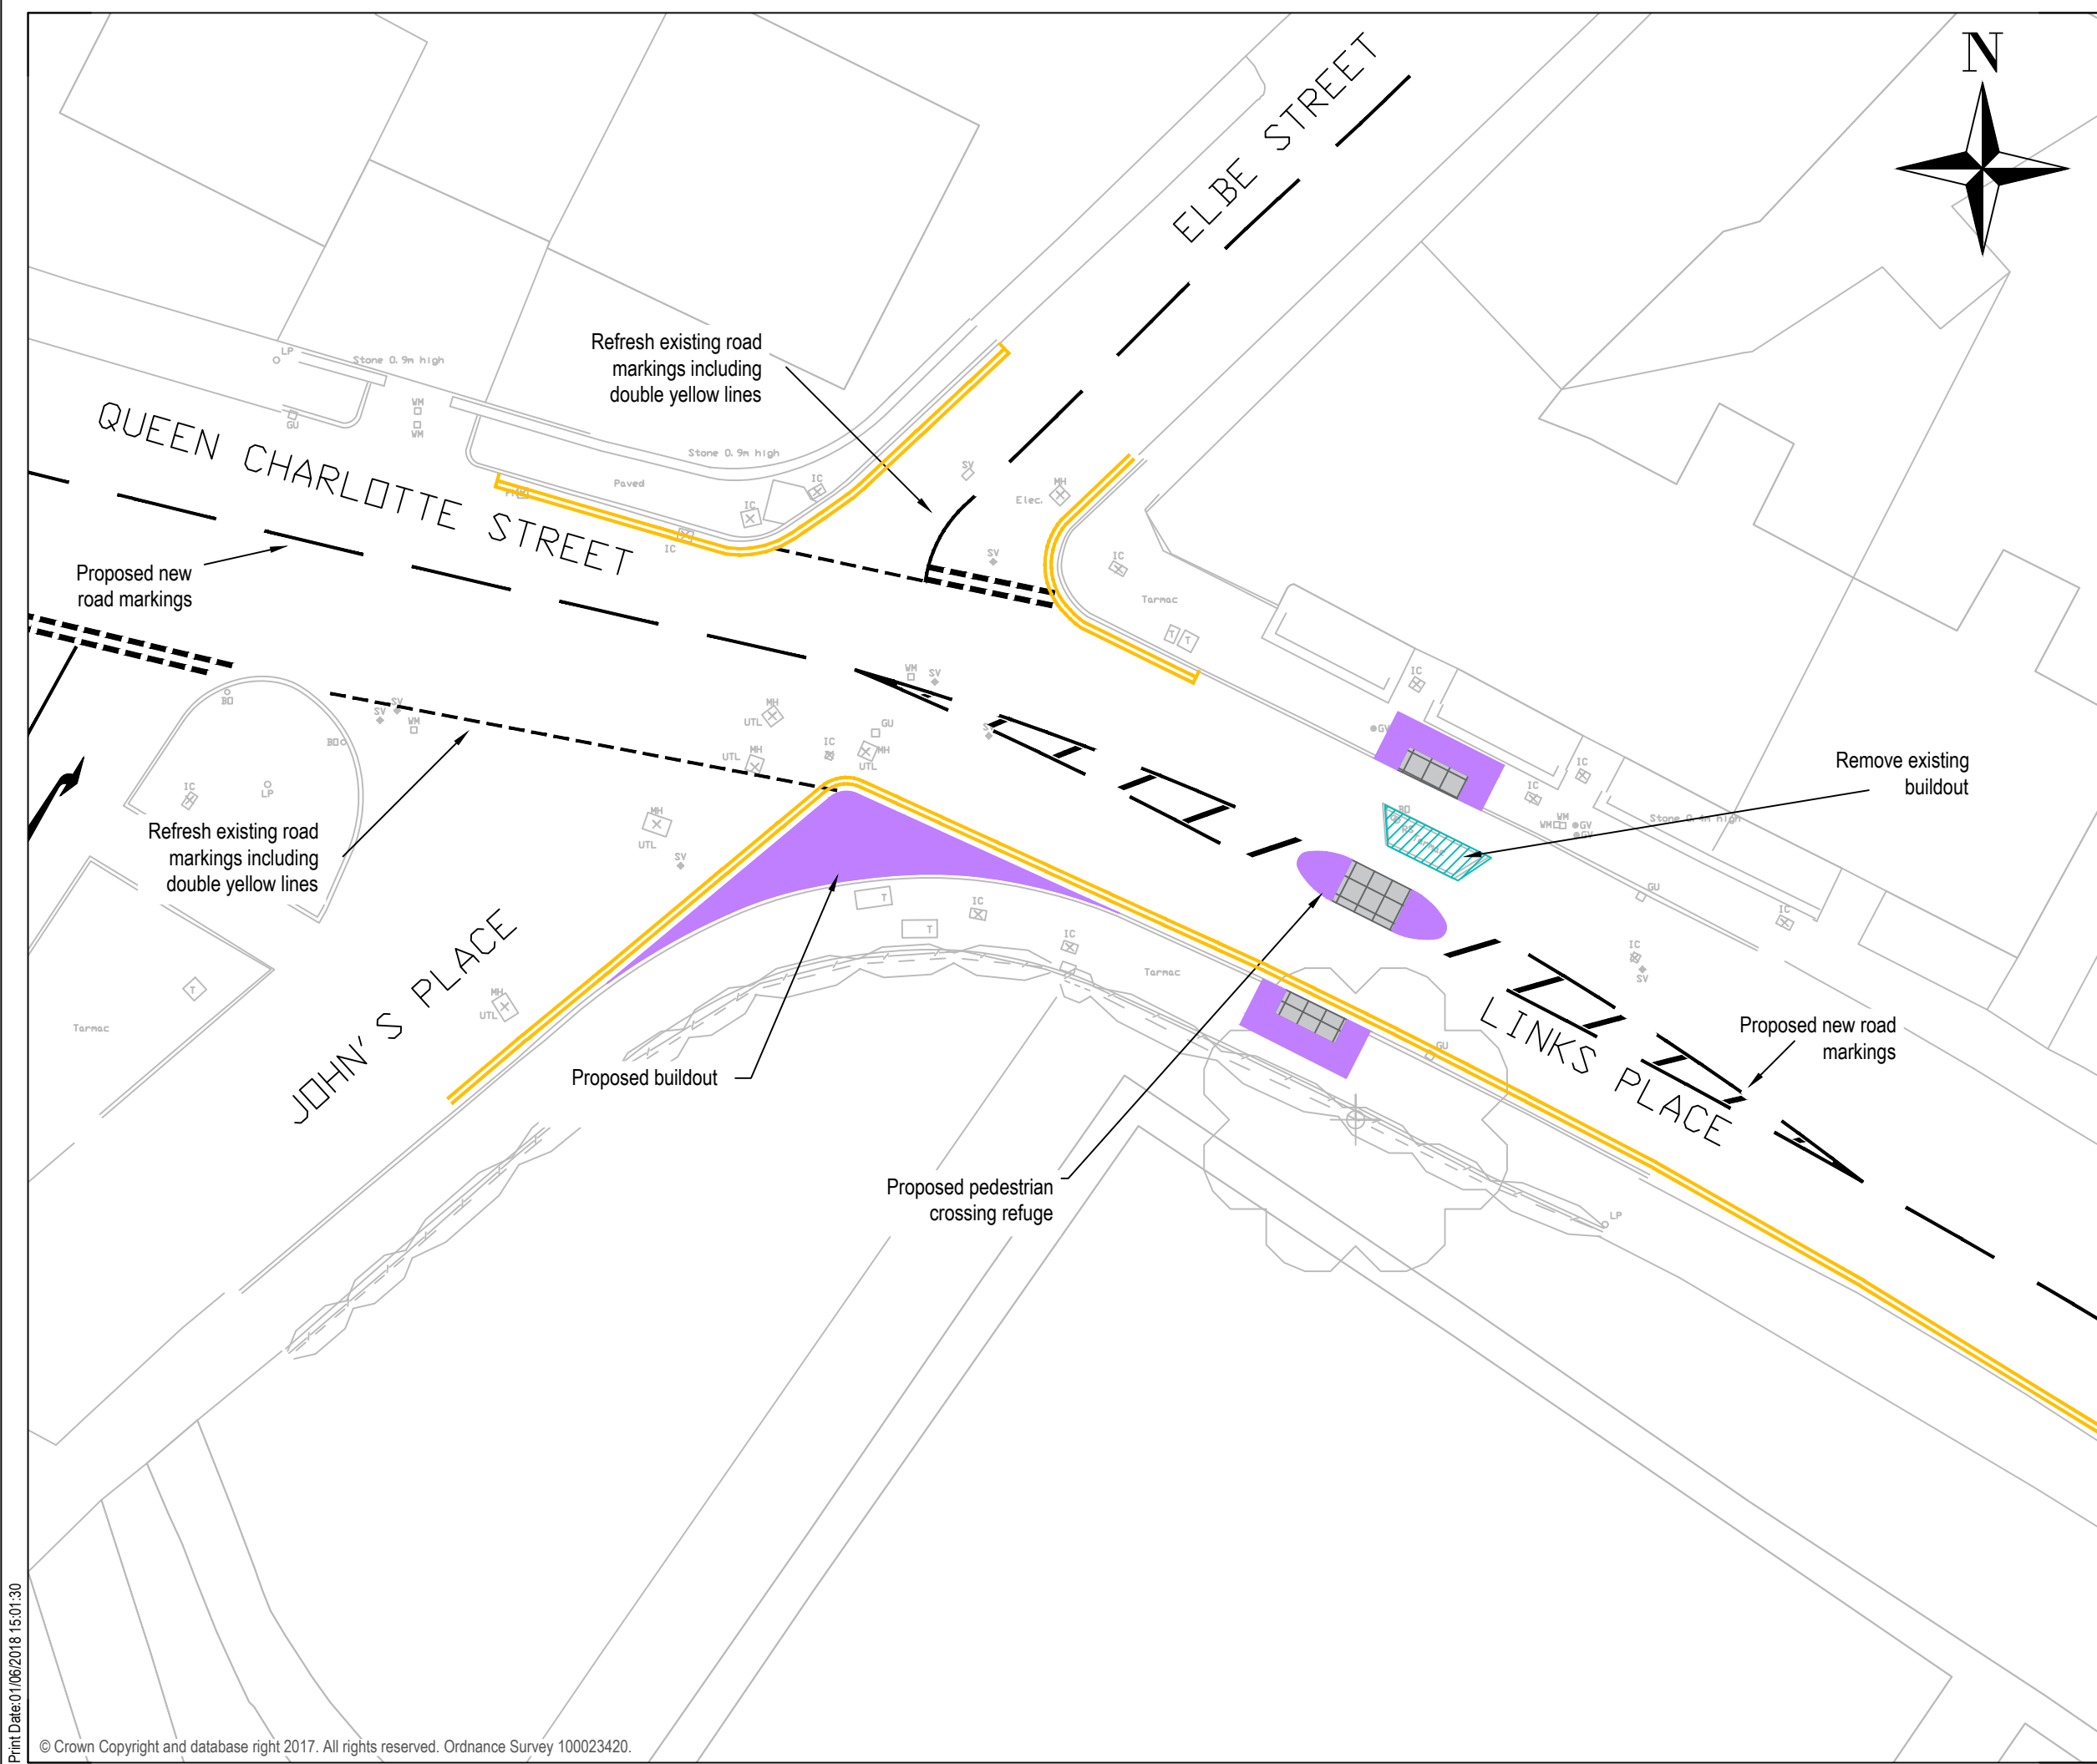

Key

- Proposed carriageway reinstatement
- Proposed new footway works
- Proposed new grey tactile paving
- Proposed road markings
- Existing 'no waiting at any time restrictions' to be refreshed

Notes

- All works assumed to be within the adopted highway

P02 KJHLJS CH Drawings revised to reflect update to CEC street design guide 06/2018
P01 BA GW CH Issued for Client Review 03/04/2018

Rev	Dwn	Chkd	App'd	Description	Date
-----	-----	------	-------	-------------	------

Purpose of Issue
S2 - Issued for Information

Classification
Public

Client

EDINBURGH
THE CITY OF EDINBURGH COUNCIL

Project
John's Place
Proposed Pedestrian Refuge

Drawing
Consultation Plan
Sheet 1 of 1

Scale @ A3	Drawn	Checked	Approved
1:250	BA	GW	CH

Project No.	Date
CS/094040	22/01/2018

Drawing Identifier	BS1192 Compliant
Project - Originator - Zone - Level - File Type - Role - Number	rev
JOH-CAP-HAC-01-DR-C-0001	P02

CAPITA
INFRASTRUCTURE

2nd Floor, Elder House, Elder Street, Multrees Walk, Edinburgh.
EH1 3DX - 0131 460 1211
www.capitaproperty.co.uk
Capita Property and Infrastructure Ltd.