


This drawing has been produced as a desktop sketch. A full topological survey will be required to determine accurate road widths and street furniture locations.

 Traffic Splitter Island to be removed.

 Tactile Paving to be removed and the dropped kerbs raised.

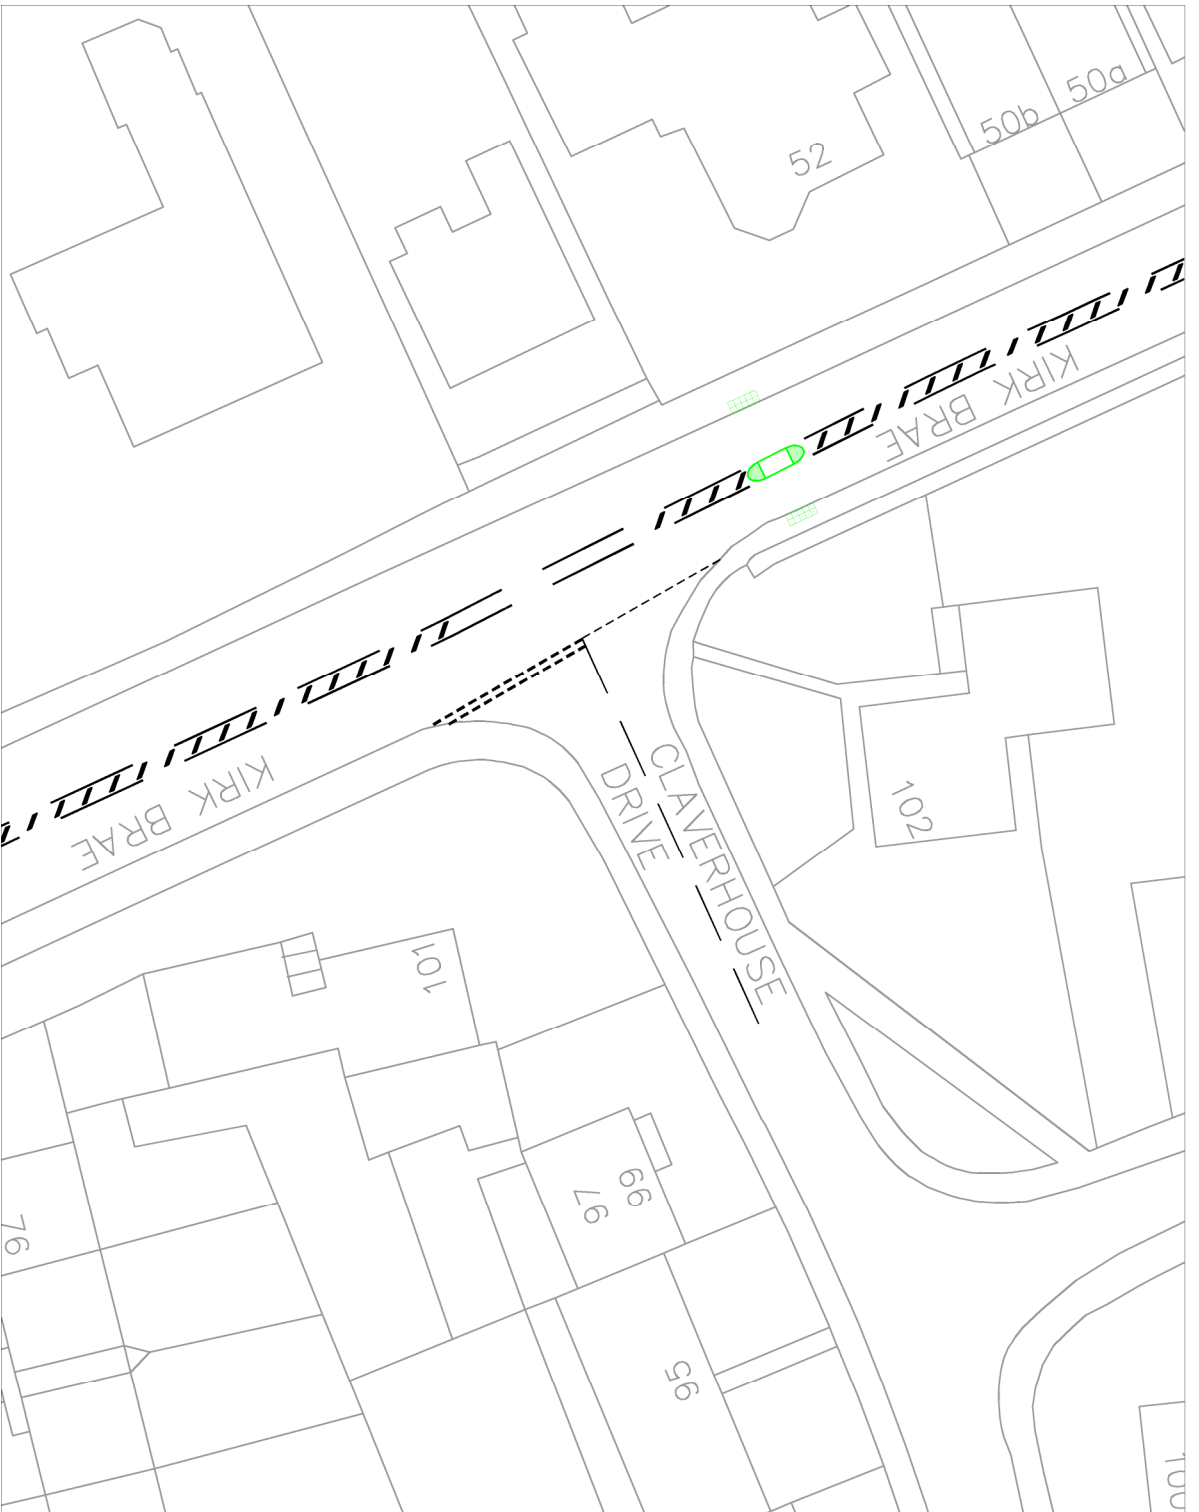

EDINBURGH

THE CITY OF EDINBURGH COUNCIL

SERVICES FOR COMMUNITIES
The City of Edinburgh Council
Waverley Court, 4 East Market St
Edinburgh EH8 8BG
Tel. No. 0131 - 200 2000

TRANSPORT
POLICY AND PLANNING
ROAD SAFETY

Kirk Brae @ Claverhouse Drive Proposed Removal of Traffic Island

Date: September 17
Scale: 1:500

Drawn by: Iain Peat
Checked by:

DRG NO. RS/PEDX/Removal_Kirk_Brae/IP

