


SAFETY, HEALTH AND ENVIRONMENTAL INFORMATION	
In addition to the hazards/risks normally associated with the types of work detailed on this drawing, note the following:	
CONSTRUCTION	NONE
MAINTENANCE/CLEANING	NONE
DECOMMISSIONING/DEMOLITION	LIGHTING COLUMNS, ILLUMINATED SIGN POSTS AND OTHER POWER SUPPLIED STREET FURNITURE IS TO BE DISCONNECTED AND MADE SAFE PRIOR TO REMOVAL/ CONNECTION It is assumed that all works will be carried out by a competent contractor working, where appropriate, to an approved method statement

KEY:	
	PROPOSED 600x900x63mm ARTIFICIAL STONE PAVERS
	PROPOSED 600x900x63mm CAITHNESS PAVERS
	PROPOSED FOOTWAY ASPHALT SURFACING
	PROPOSED CARRIAGEWAY - SURFACE COURSE ONLY
	PROPOSED CARRIAGEWAY
	PROPOSED PROPOSED SHARED USE SPACE
	PROPOSED RED CHIPPED ASPHALT (CYCLE LANE)
	PROPOSED LANDSCAPING AREA
	PROPOSED GRANITE CORDUROY PAVING
	PROPOSED GRANITE LADDER/TRAMLIN PAVING
	PROPOSED CHAMFERED KERB
	PROPOSED CHAMFERED CYCLEWAY DELINEATOR KERB
	PROPOSED TRANSITION KERB
	PROPOSED NATURAL STONE KERB (125x300x900mm)
	PROPOSED FLUSH NATURAL STONE KERB (125x300x900mm)
	PROPOSED NATURAL STONE KERB DROPPER (125x300x900mm)
	PROPOSED NATURAL STONE ANGLE KERB
	PROPOSED QUADRANT NATURAL STONE KERB (305mm)
	PROPOSED WHITE ROAD MARKINGS
	EXISTING ROAD MARKINGS TO BE REFRESHED
	PROPOSED YELLOW ROAD MARKINGS
	PROPOSED PEDESTRIAN GUARDRAIL
	RELOCATED PEDESTRIAN GUARDRAIL
	PROPOSED 400x400x65mm CHARCOAL GREY ARTIFICIAL STONE TACTILE PAVING
	PROPOSED POST AND SIGN
	PROPOSED SIGN ON EXISTING POST
	RELOCATED SIGN FACE
	PROPOSED 'DURAFLEX' RETRO-REFLECTIVE SELF RIGHTING BOLLARD
	PROPOSED CYCLE LANE WAND
	PROPOSED BUS STOP FLAG (BY OTHERS)
	RELOCATED BUS STOP FLAG (BY OTHERS)
	PROPOSED CANNON BOLLARD
	PROPOSED TRAFFIC SIGNAL
	RECESSED COVER TO BE RAISED/ LOWERED TO SUIT NEW LEVELS
	STANDARD COVER TO BE RAISED/ LOWERED TO SUIT NEW LEVELS
	COVER AND CHAMBER TO BE REBUILT TO CARRIAGEWAY SPECIFICATION TO SUIT NEW LEVELS (BY OTHERS)
	COVERS TO BE REMOVED OR RELOCATED (BY OTHERS)
	PROPOSED SIGN MOUNTED ON EXISTING LIGHTING COLUMN
	PROPOSED RAMP
	RELOCATED BUS SHELTER

- NOTES:
- THIS DRAWING SHALL BE READ IN CONJUNCTION WITH ALL OTHER DRAWINGS, SCHEDULES AND SPECIFICATIONS FOR THIS SCHEME.
 - DO NOT SCALE FROM THIS DRAWING.
 - ALL DIMENSIONS ARE IN METRES UNLESS OTHERWISE SPECIFIED.
 - DRAWING TO BE PRINTED IN COLOUR.
 - THE LOCATION OF STATUTORY UNDERTAKERS APPARATUS SHOULD BE PROVIDED BY THE CONTRACTOR BEFORE UNDERTAKING ANY EXCAVATION.
 - SITE CONDITIONS MAY DICTATE THE NEED FOR VARYING EXCAVATIONS THAN THOSE INDICATED
 - ALL REDUNDANT GULLY POTS AND HOPPER BOXES TO BE DECOMMISSIONED, SEALED AND BACKFILLED WITH IN SITU C16/20 CONCRETE.
 - THE CONTRACTOR IS RESPONSIBLE FOR THE REMOVAL OF ALL EXISTING ROAD MARKINGS AFFECTED BY THE WORKS. THE CONTRACTOR SHALL OBTAIN THE OVERSEEING ORGANISATIONS' APPROVAL TO THEIR PROPOSED METHOD OF REMOVING EXISTING MARKINGS AND SHALL NOT REMOVE ANY EXISTING MARKINGS WITHOUT THE PRIOR APPROVAL OF THE OVERSEEING ORGANISATION.
 - ALL REMOVED MATERIALS AND STREET FURNITURE THAT ARE TO BE DISPOSED OF ARE TO BE TAKEN TO A LICENSED DISPOSAL FACILITY.

30197119-001	HEALTH AND SAFETY SYMBOL AND REFERENCE NUMBER.
30197119-001	UTILITY RELATED HEALTH AND SAFETY SYMBOL AND REFERENCE NUMBER.

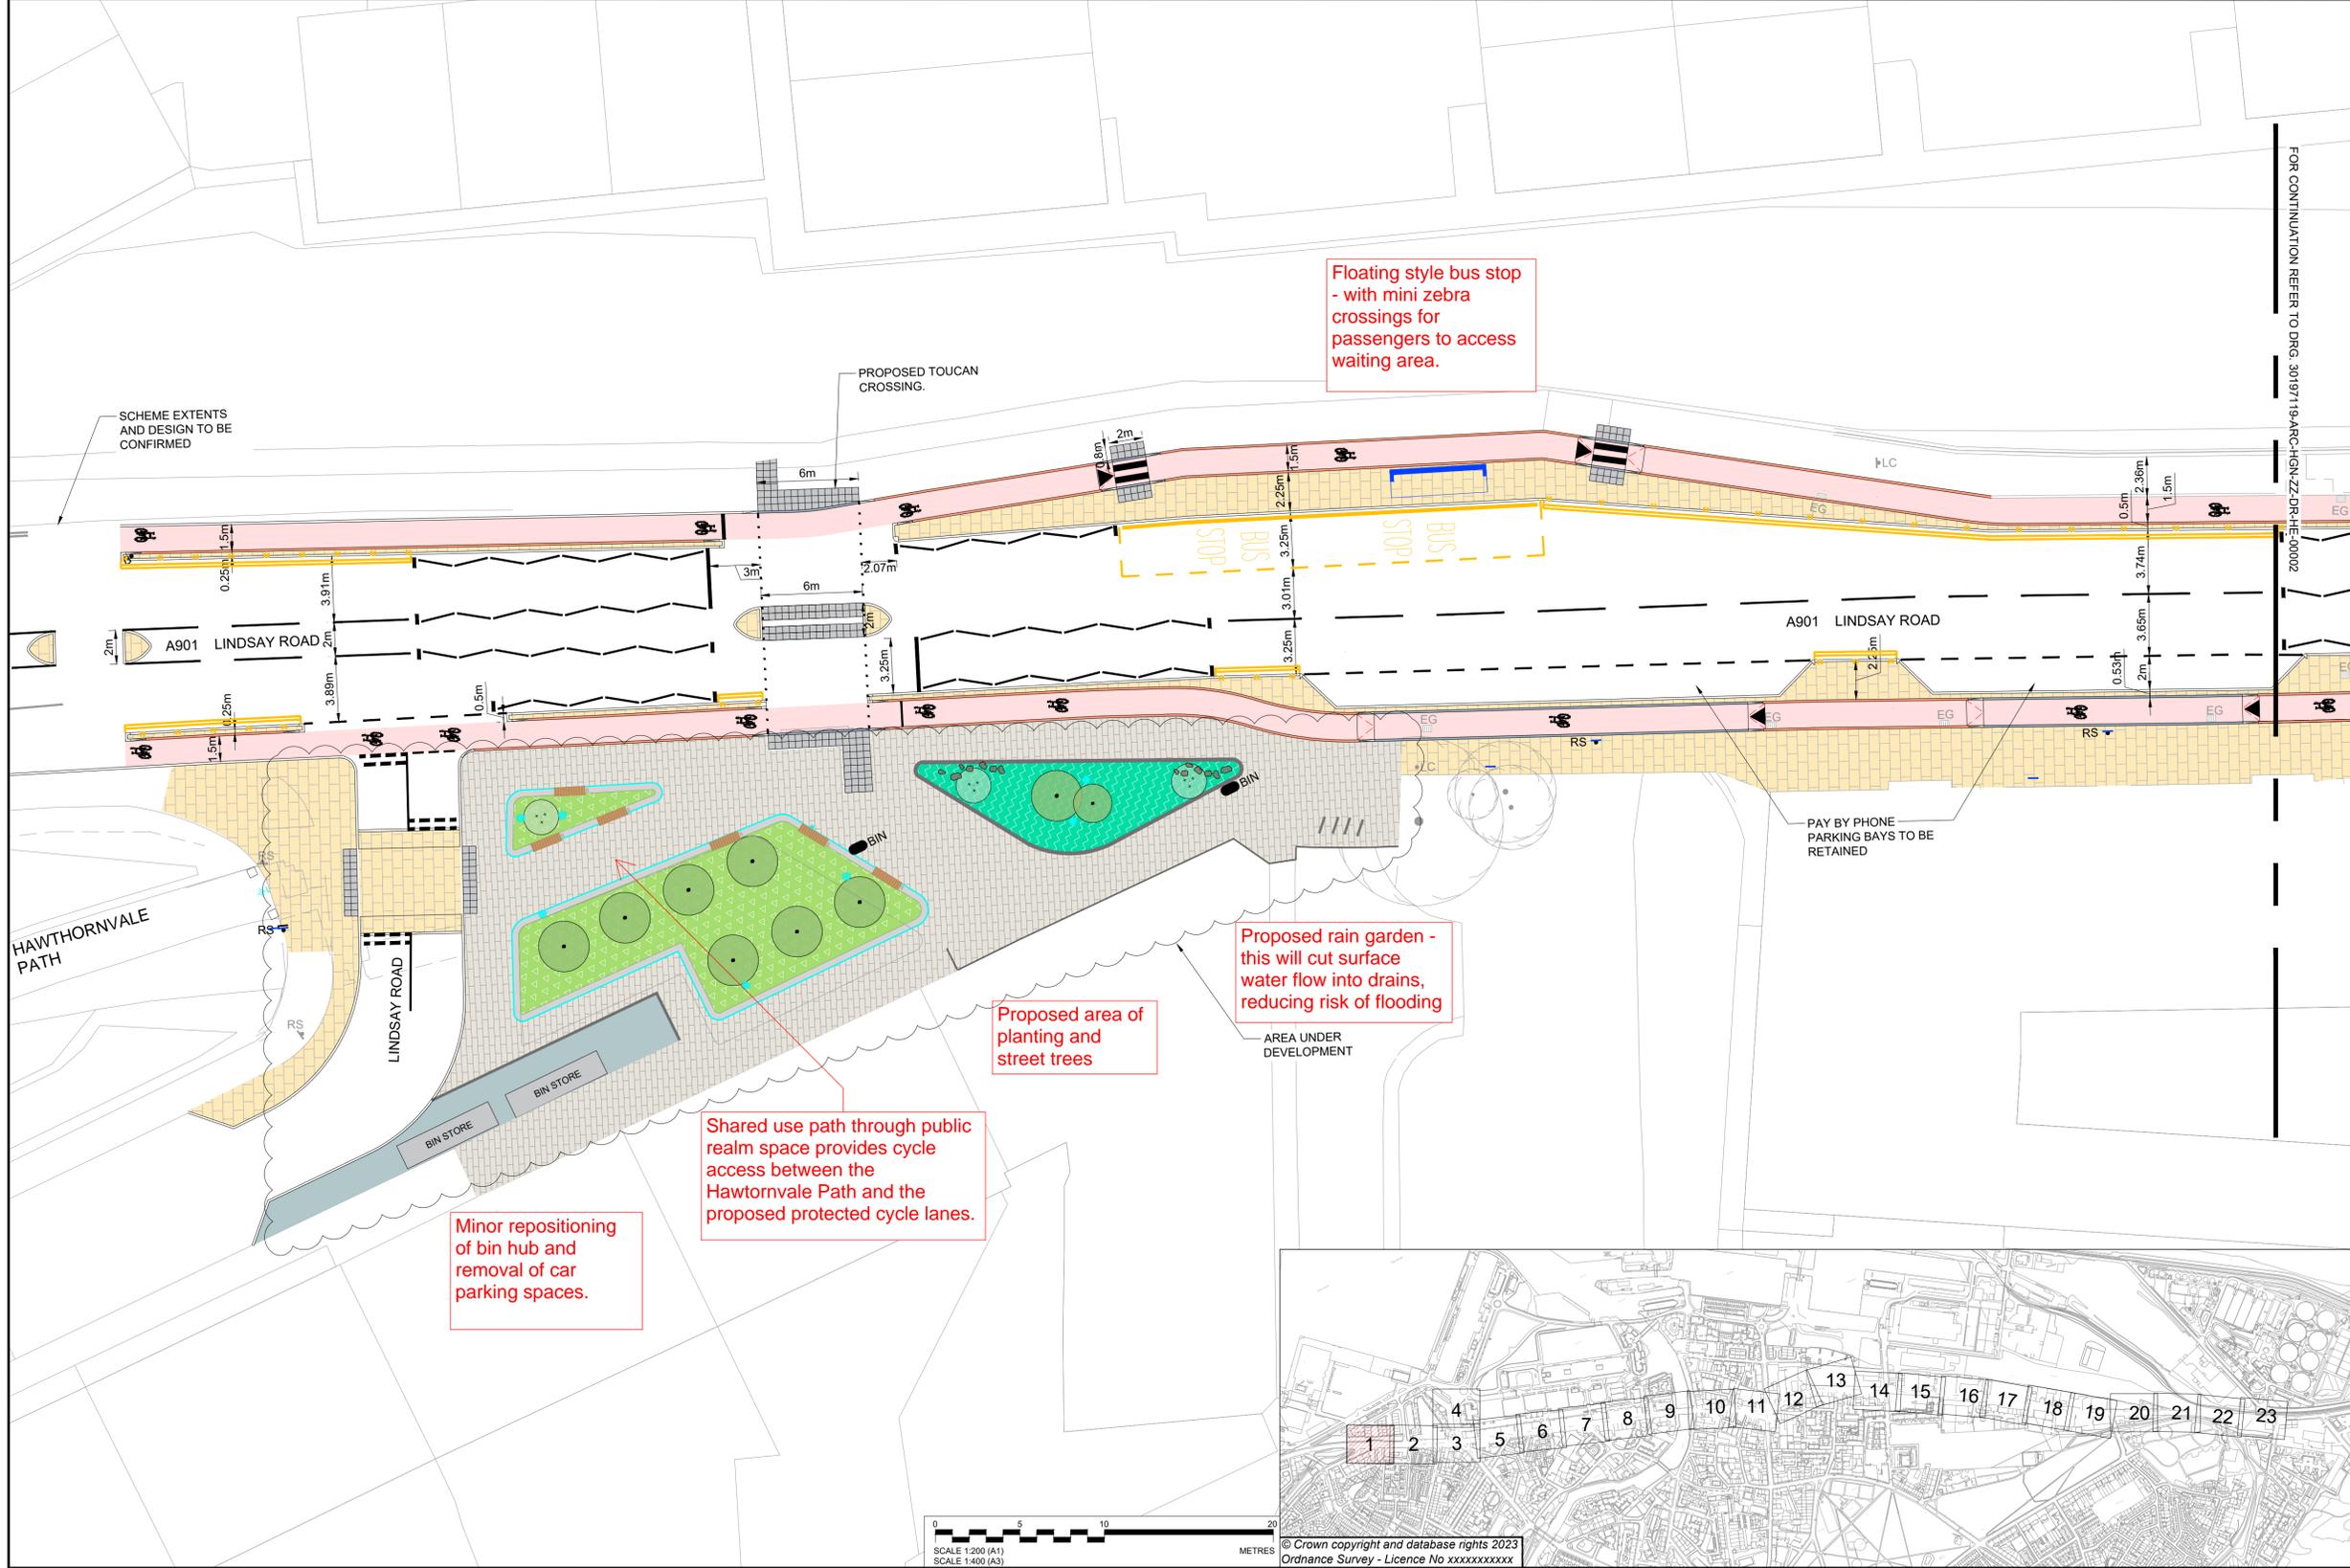

Rev	Date	Description	Prod.	Chk.	Rev.	App.
P01.1	05/03/24					

Project: Leith Connections Hawthornvale To Seafield Route

Site: Leith Edinburgh

Client: City of Edinburgh Council
4 East Market Street
Edinburgh & EH8 8BG
www.edinburgh.gov.uk

ARCADIS

Registered office: 80 Fenchurch Street, London EC3M 4BY


Coordinating office: 80 George Street, Edinburgh EH2 3BU

Tel: 44 (0)131 347 3800

www.arcadis.com © Copyright reserved

Drawing Title: LEITH CONNECTIONS GENERAL ARRANGEMENT SHEET 01 OF 23

Designed:	Signed	Date
Produced:	Digitally Signed	05/03/24
Checked:	Signed	
Reviewed:	Digitally Signed	
Approved:	Signed	
Design Stage:	Detail	
Original Size:	A1	OS
Scale:	1:200	
Project Number:	30197119	
Security Classification:	Internal	
Drawing Number:	30197119 - ARC - HGN - ZZ - DR - HE - 00001	Revision: P01.1

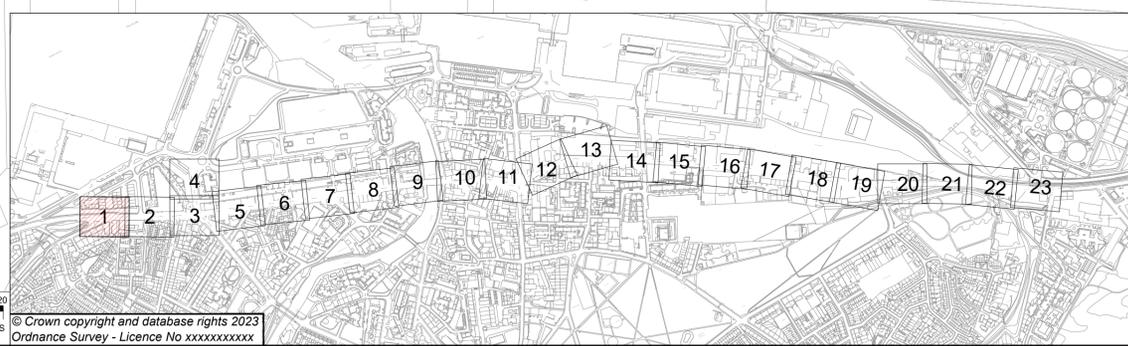

SAFETY, HEALTH AND ENVIRONMENTAL INFORMATION
 In addition to the hazards/risks normally associated with the types of work detailed on this drawing, note the following:

CONSTRUCTION
 NONE

MAINTENANCE/CLEANING
 NONE

DECOMMISSIONING/DEMOLITION
 LIGHTING COLUMNS, ILLUMINATED SIGN POSTS AND OTHER POWER SUPPLIED STREET FURNITURE IS TO BE DISCONNECTED AND MADE SAFE PRIOR TO REMOVAL/ CONNECTION
 It is assumed that all works will be carried out by a competent contractor working, where appropriate, to an approved method statement

- KEY:**
- PROPOSED 600x900x63mm ARTIFICIAL STONE PAVERS
 - PROPOSED 600x900x63mm CAITHNESS PAVERS
 - PROPOSED FOOTWAY ASPHALT SURFACING
 - PROPOSED CARRIAGEWAY - SURFACE COURSE ONLY
 - PROPOSED CARRIAGEWAY
 - PROPOSED PROPOSED SHARED USE SPACE
 - PROPOSED RED CHIPPED ASPHALT (CYCLE LANE)
 - PROPOSED LANDSCAPING AREA

- PROPOSED GRANITE CORDUROY PAVING
- PROPOSED GRANITE LADDER/TRAMLINE PAVING
- PROPOSED CHAMFERED KERB
- PROPOSED CHAMFERED CYCLEWAY DELINEATOR KERB
- PROPOSED TRANSITION KERB
- PROPOSED NATURAL STONE KERB (125x300x900mm)
- PROPOSED FLUSH NATURAL STONE KERB (125x300x900mm)
- PROPOSED NATURAL STONE KERB DROPPER (125x300x900mm)
- PROPOSED NATURAL STONE ANGLE KERB
- PROPOSED QUADRANT NATURAL STONE KERB (305mm)
- PROPOSED WHITE ROAD MARKINGS
- EXISTING ROAD MARKINGS TO BE REFRESHED
- PROPOSED YELLOW ROAD MARKINGS
- PROPOSED PEDESTRIAN GUARDRAIL
- RELOCATED PEDESTRIAN GUARDRAIL

- PROPOSED 400x400x65mm CHARCOAL GREY ARTIFICIAL STONE TACTILE PAVING
- PROPOSED POST AND SIGN
- PROPOSED SIGN ON EXISTING POST
- RELOCATED SIGN FACE
- PROPOSED 'DURAFLEX' RETRO-REFLECTIVE SELF RIGHTING BOLLARD
- PROPOSED CYCLE LANE WAND
- PROPOSED BUS STOP FLAG
- RELOCATED BUS STOP FLAG (BY OTHERS)
- PROPOSED SIGN MOUNTED ON EXISTING LIGHTING COLUMN
- PROPOSED RAMP
- RELOCATED BUS SHELTER

- PROPOSED CANNON BOLLARD
- PROPOSED TRAFFIC SIGNAL
- RECESSED COVER TO BE RAISED/ LOWERED TO SUIT NEW LEVELS
- STANDARD COVER TO BE RAISED/ LOWERED TO SUIT NEW LEVELS
- COVER AND CHAMBER TO BE REBUILT TO CARRIAGEWAY SPECIFICATION TO SUIT NEW LEVELS (BY OTHERS)
- COVERS TO BE REMOVED OR RELOCATED (BY OTHERS)



- NOTES:**
- THIS DRAWING SHALL BE READ IN CONJUNCTION WITH ALL OTHER DRAWINGS, SCHEDULES AND SPECIFICATIONS FOR THIS SCHEME.
 - DO NOT SCALE FROM THIS DRAWING.
 - ALL DIMENSIONS ARE IN METRES UNLESS OTHERWISE SPECIFIED.
 - DRAWING TO BE PRINTED IN COLOUR.
 - THE LOCATION OF STATUTORY UNDERTAKERS APPARATUS SHOULD BE PROVED BY THE CONTRACTOR BEFORE UNDERTAKING ANY EXCAVATION.
 - SITE CONDITIONS MAY DICTATE THE NEED FOR VARYING EXCAVATIONS THAN THOSE INDICATED
 - ALL REDUNDANT GULLY POTS AND HOPPER BOXES TO BE DECOMMISSIONED, SEALED AND BACKFILLED WITH IN SITU C16/20 CONCRETE.
 - THE CONTRACTOR IS RESPONSIBLE FOR THE REMOVAL OF ALL EXISTING ROAD MARKINGS AFFECTED BY THE WORKS. THE CONTRACTOR SHALL OBTAIN THE OVERSEEING ORGANISATIONS' APPROVAL TO THEIR PROPOSED METHOD OF REMOVING EXISTING MARKINGS AND SHALL NOT REMOVE ANY EXISTING MARKINGS WITHOUT THE PRIOR APPROVAL OF THE OVERSEEING ORGANISATION.
 - ALL REMOVED MATERIALS AND STREET FURNITURE THAT ARE TO BE DISPOSED OF ARE TO BE TAKEN TO A LICENSED DISPOSAL FACILITY.

Rev	Date	Description	Prod.	Chk.	Rev.	App.
P01.1	06/03/24					

EDINBURGH
 THE CITY OF EDINBURGH COUNCIL

Project:
Leith Connections Hawthornvale To Seafield Route

Site: Leith Edinburgh
 Client: City of Edinburgh Council
 4 East Market Street
 Edinburgh & EH8 8BG
 www.edinburgh.gov.uk



ARCADIS

Registered office: 80 Fenchurch Street, London EC3M 4BY
 Coordinating office: 80 George Street, Edinburgh EH2 3BU
 Tel: 44 (0)131 347 3800

www.arcadis.com © Copyright reserved

Drawing Title:
LEITH CONNECTIONS GENERAL ARRANGEMENT SHEET 02 OF 23

Designed:	Signed:	Date:
Produced:	Digitally Signed	06/03/24
Checked:	Signed:	
Reviewed:	Digitally Signed	
Approved:	Signed:	
Design Stage:	Digitally Signed	
Original Size:	Grid:	Datum:
Suitability Code:	OS	AOD
Suitability Description:	Scale:	Project Number:
	1:200	30197119
Security Classification:	Initial Status	
	Internal	
Drawing Number:	Revision:	
30197119 - ARC - HGN - ZZ - DR - HE - 00002	P01.1	

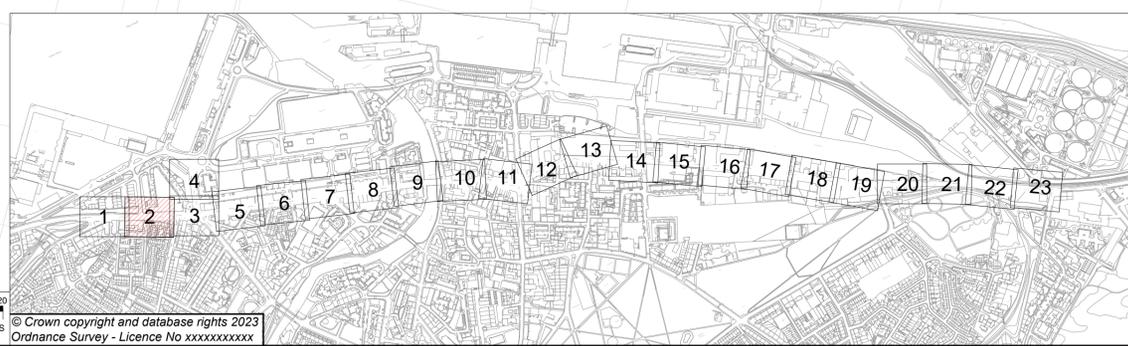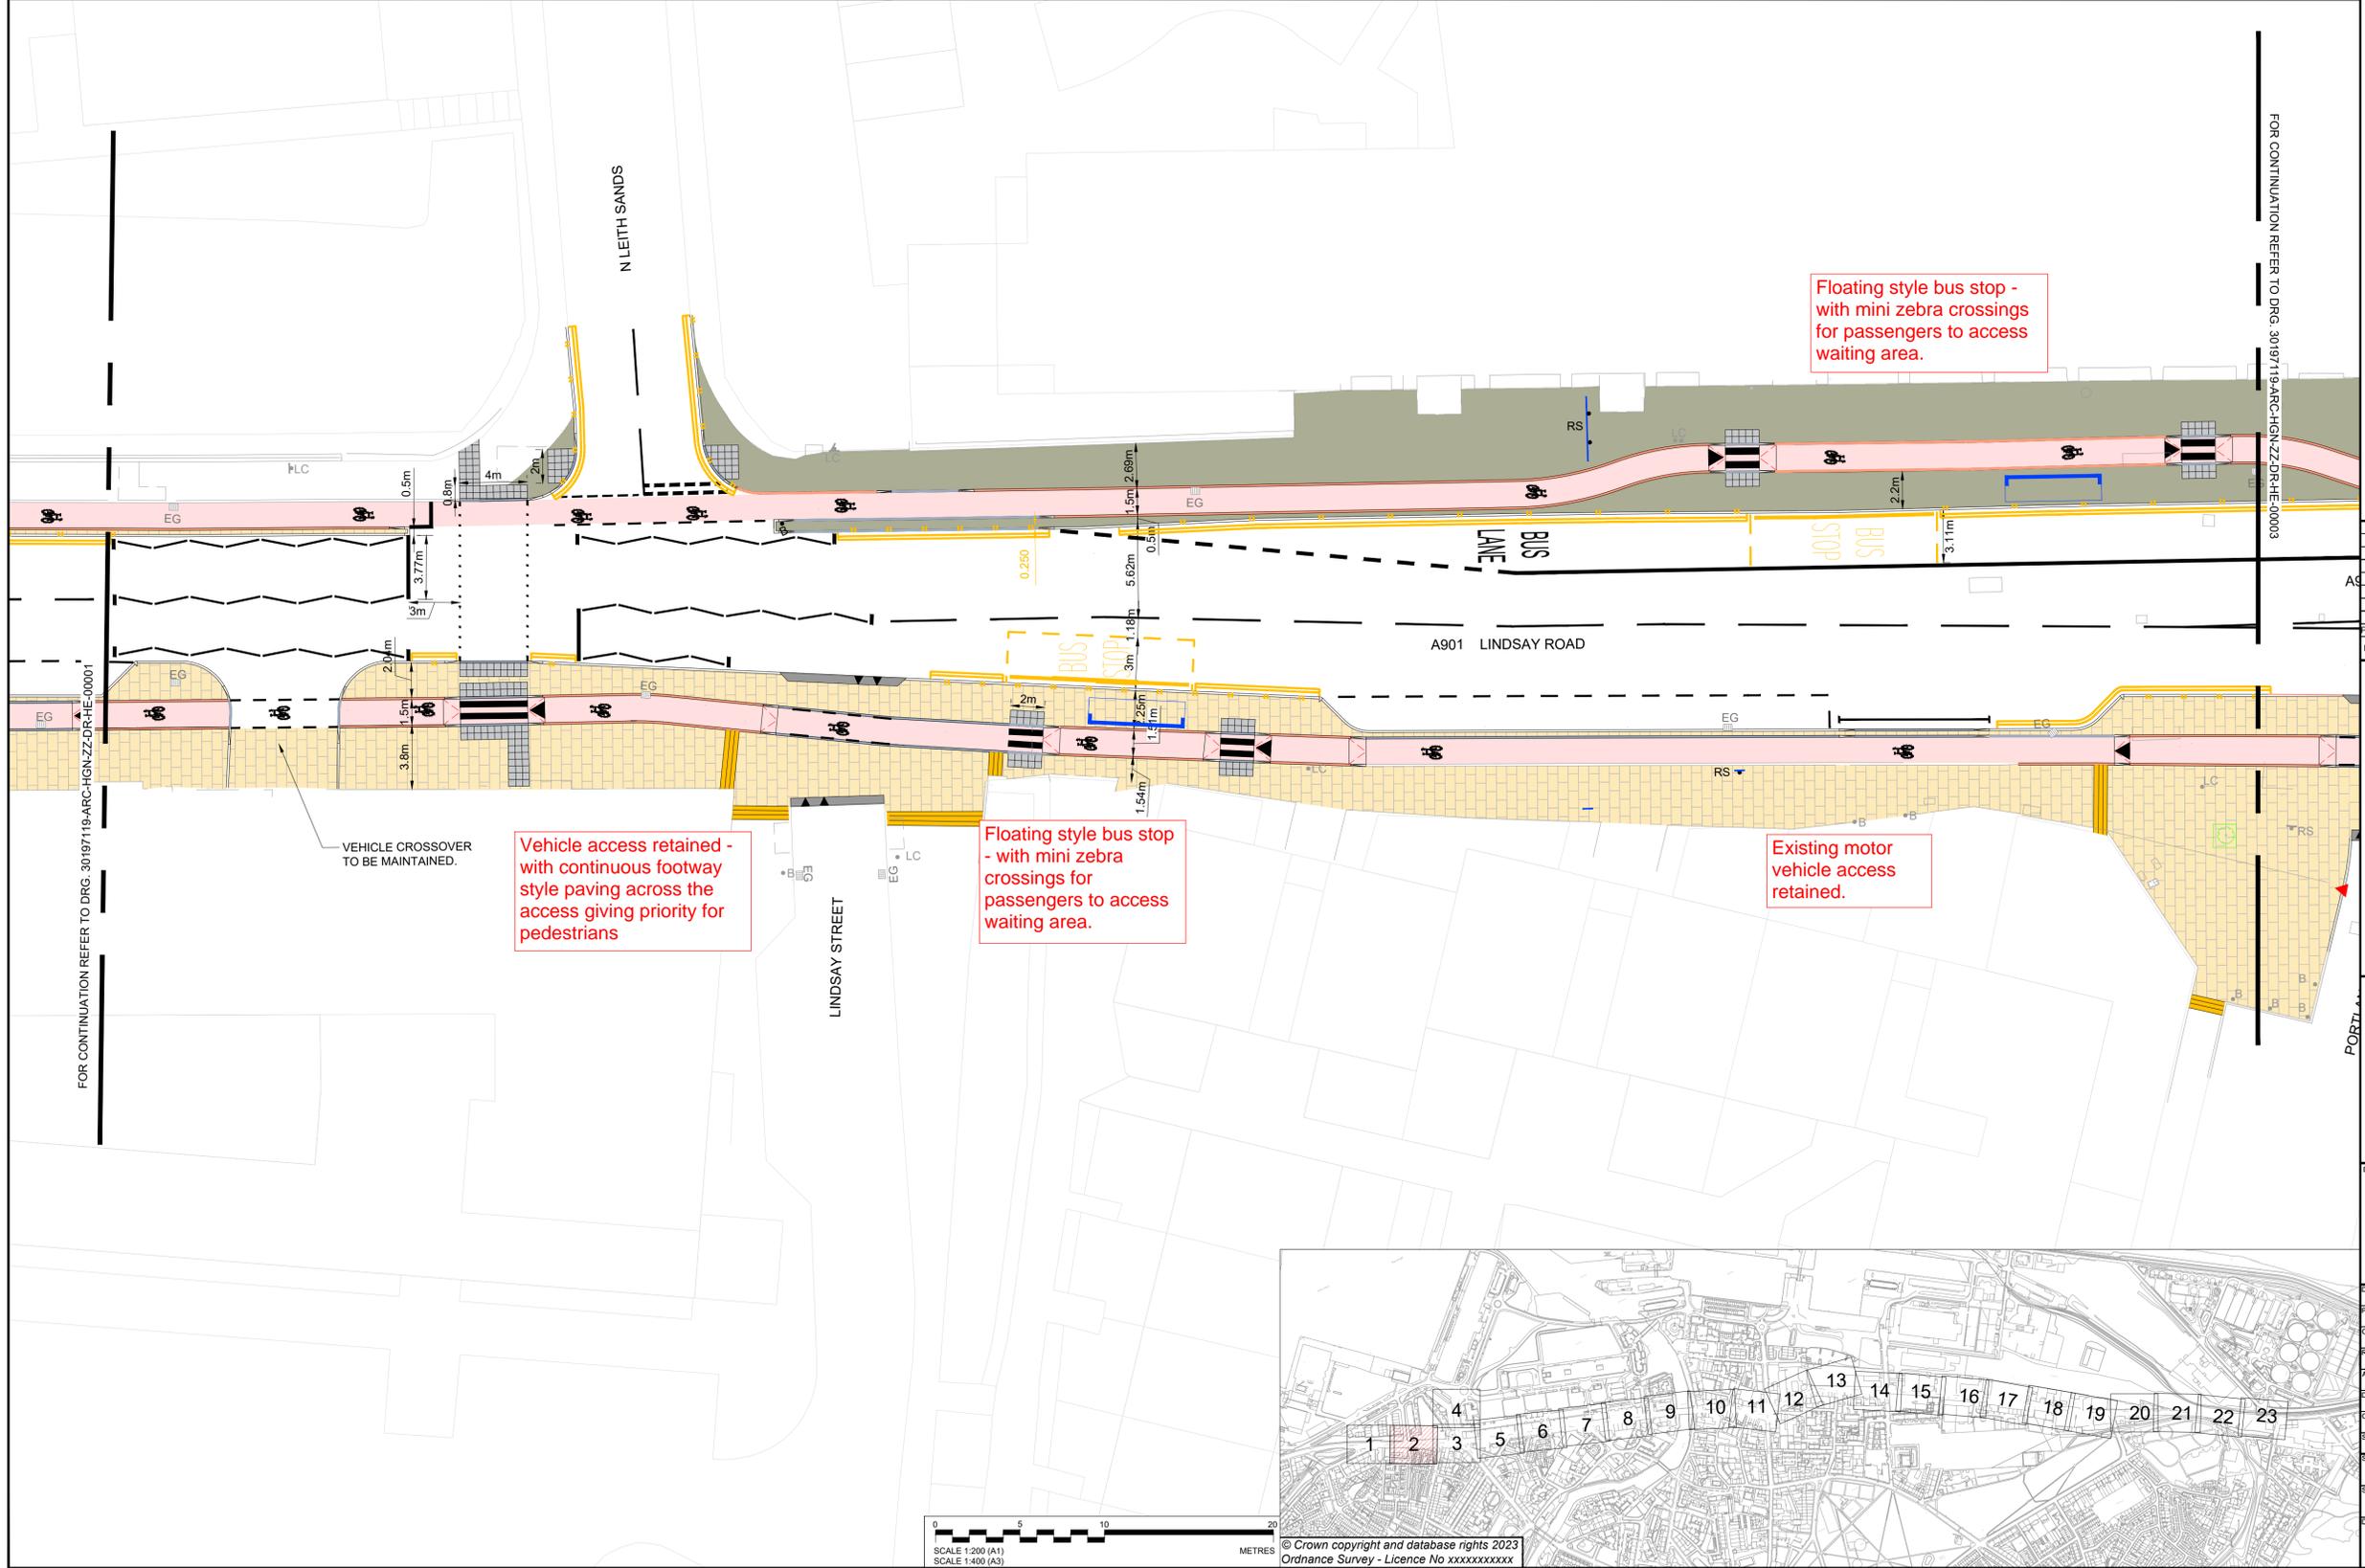

SCALE 1:200 (A1)
 SCALE 1:400 (A3)
 METRES
 © Crown copyright and database rights 2023
 Ordnance Survey - Licence No xxxxxxxxxx


SAFETY, HEALTH AND ENVIRONMENTAL INFORMATION	
In addition to the hazards/risks normally associated with the types of work detailed on this drawing, note the following:	
CONSTRUCTION	NONE
MAINTENANCE/CLEANING	NONE
DECOMMISSIONING/DEMOLITION	LIGHTING COLUMNS, ILLUMINATED SIGN POSTS AND OTHER POWER SUPPLIED STREET FURNITURE IS TO BE DISCONNECTED AND MADE SAFE PRIOR TO REMOVAL/ CONNECTION It is assumed that all works will be carried out by a competent contractor working, where appropriate, to an approved method statement

KEY:	
	PROPOSED 600x900x63mm ARTIFICIAL STONE PAVERS
	PROPOSED 600x900x63mm CAITHNESS PAVERS
	PROPOSED FOOTWAY ASPHALT SURFACING
	PROPOSED CARRIAGEWAY - SURFACE COURSE ONLY
	PROPOSED CARRIAGEWAY
	PROPOSED PROPOSED SHARED USE SPACE
	PROPOSED RED CHIPPED ASPHALT (CYCLE LANE)
	PROPOSED LANDSCAPING AREA
	PROPOSED GRANITE CORDUROY PAVING
	PROPOSED GRANITE LADDER/TRAMLINE PAVING
	PROPOSED CHAMFERED KERB
	PROPOSED CHAMFERED CYCLEWAY DELINEATOR KERB
	PROPOSED TRANSITION KERB
	PROPOSED NATURAL STONE KERB (125x300x900mm)
	PROPOSED FLUSH NATURAL STONE KERB (125x300x900mm)
	PROPOSED NATURAL STONE KERB DROPPER (125x300x900mm)
	PROPOSED NATURAL STONE ANGLE KERB
	PROPOSED QUADRANT NATURAL STONE KERB (305mm)
	PROPOSED WHITE ROAD MARKINGS
	EXISTING ROAD MARKINGS TO BE REFRESHED
	PROPOSED YELLOW ROAD MARKINGS
	PROPOSED PEDESTRIAN GUARDRAIL
	RELOCATED PEDESTRIAN GUARDRAIL
	PROPOSED 400x400x65mm CHARCOAL GREY ARTIFICIAL STONE TACTILE PAVING
	PROPOSED POST AND SIGN
	PROPOSED SIGN ON EXISTING POST
	RELOCATED SIGN FACE
	PROPOSED 'DURAFLEX' RETRO-REFLECTIVE SELF RIGHTING BOLLARD
	PROPOSED CYCLE LANE WAND
	PROPOSED BUS STOP FLAG
	RELOCATED BUS STOP FLAG (BY OTHERS)
	PROPOSED SIGN MOUNTED ON EXISTING LIGHTING COLUMN
	PROPOSED RAMP
	RELOCATED BUS SHELTER
	PROPOSED CANNON BOLLARD
	PROPOSED TRAFFIC SIGNAL
	RECESSED COVER TO BE RAISED/ LOWERED TO SUIT NEW LEVELS
	STANDARD COVER TO BE RAISED/ LOWERED TO SUIT NEW LEVELS
	COVER AND CHAMBER TO BE REBUILT TO CARRIAGEWAY SPECIFICATION TO SUIT NEW LEVELS (BY OTHERS)
	COVERS TO BE REMOVED OR RELOCATED (BY OTHERS)



- NOTES:
- THIS DRAWING SHALL BE READ IN CONJUNCTION WITH ALL OTHER DRAWINGS, SCHEDULES AND SPECIFICATIONS FOR THIS SCHEME.
 - DO NOT SCALE FROM THIS DRAWING.
 - ALL DIMENSIONS ARE IN METRES UNLESS OTHERWISE SPECIFIED.
 - DRAWING TO BE PRINTED IN COLOUR.
 - THE LOCATION OF STATUTORY UNDERTAKERS APPARATUS SHOULD BE PROVED BY THE CONTRACTOR BEFORE UNDERTAKING ANY EXCAVATION.
 - SITE CONDITIONS MAY DICTATE THE NEED FOR VARYING EXCAVATIONS THAN THOSE INDICATED
 - ALL REDUNDANT GULLY POTS AND HOPPER BOXES TO BE DECOMMISSIONED, SEALED AND BACKFILLED WITH IN SITU C16/20 CONCRETE.
 - THE CONTRACTOR IS RESPONSIBLE FOR THE REMOVAL OF ALL EXISTING ROAD MARKINGS AFFECTED BY THE WORKS. THE CONTRACTOR SHALL OBTAIN THE OVERSEEING ORGANISATIONS' APPROVAL TO THEIR PROPOSED METHOD OF REMOVING EXISTING MARKINGS AND SHALL NOT REMOVE ANY EXISTING MARKINGS WITHOUT THE PRIOR APPROVAL OF THE OVERSEEING ORGANISATION.
 - ALL REMOVED MATERIALS AND STREET FURNITURE THAT ARE TO BE DISPOSED OF ARE TO BE TAKEN TO A LICENSED DISPOSAL FACILITY.

- HEALTH AND SAFETY SYMBOL AND REFERENCE NUMBER. 30197119-001
- UTILITY RELATED HEALTH AND SAFETY SYMBOL AND REFERENCE NUMBER. 30197119-001

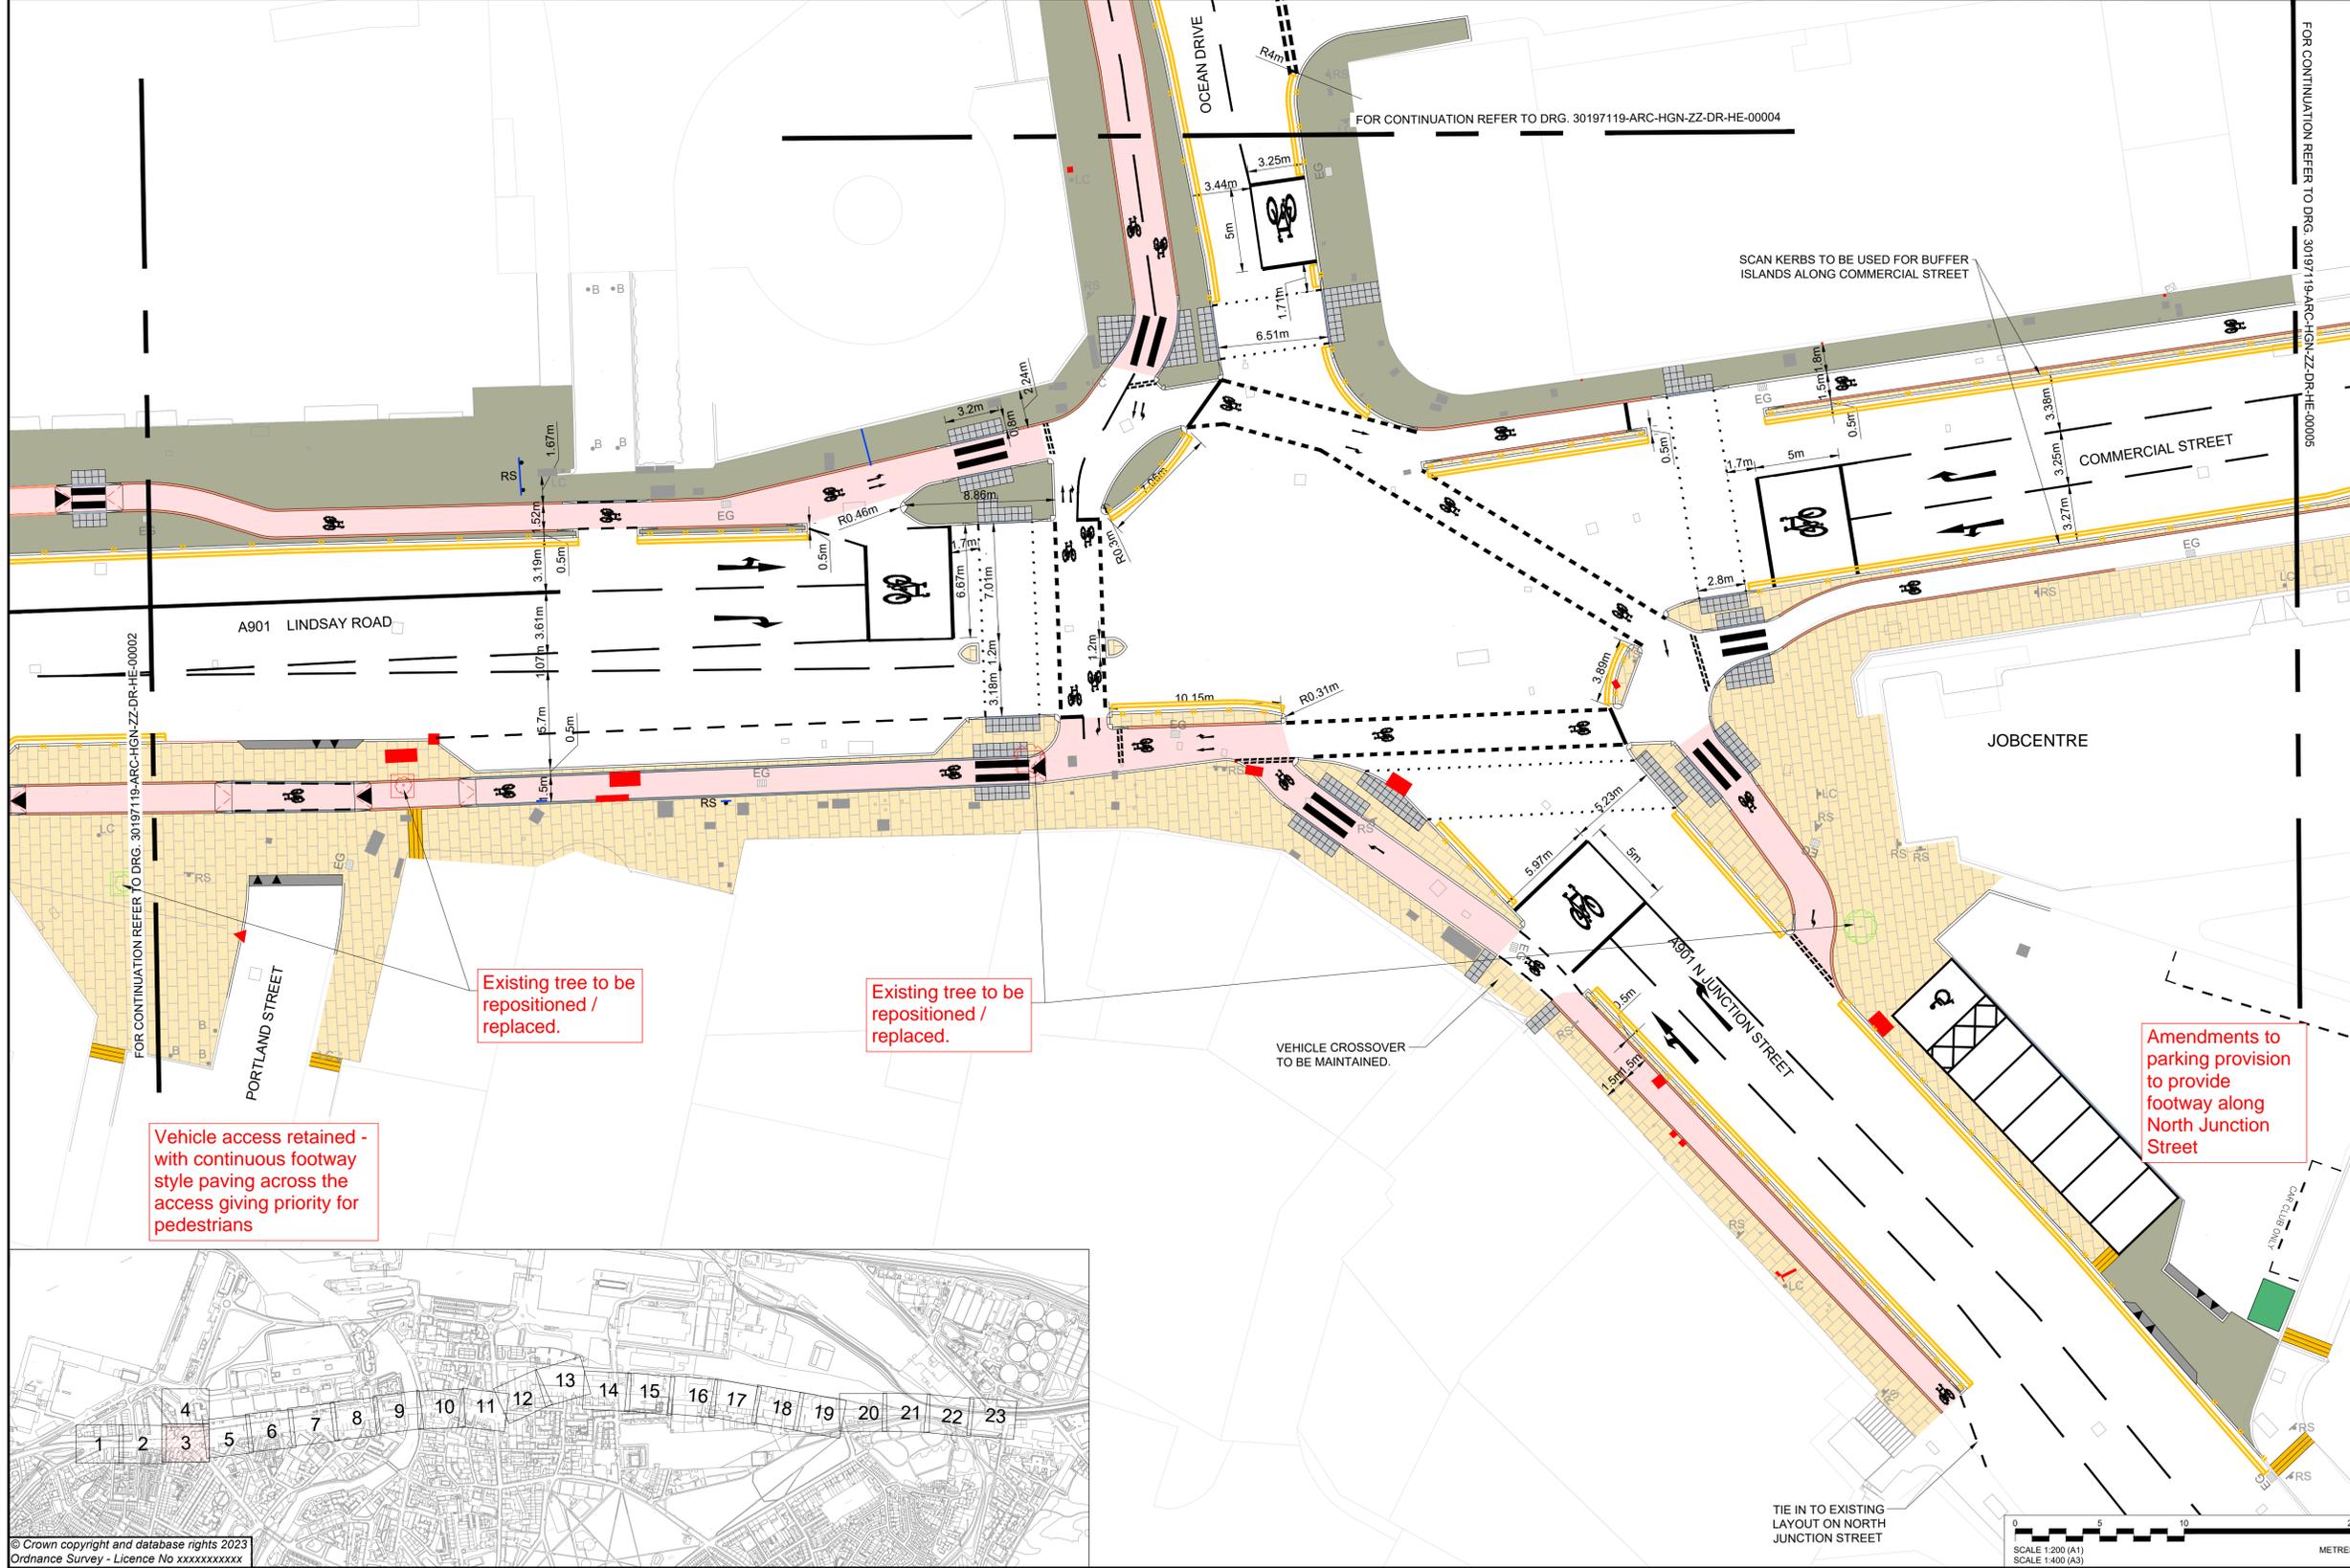

P01.1	06/03/24								
Rev	Date	Description	Prod.	Chk.	Rev.	App.			

EDINBURGH
THE CITY OF EDINBURGH COUNCIL

Project:
Leith Connections Hawthornvale To Seafeld Route

Site: Leith Edinburgh
Client: City of Edinburgh Council
4 East Market Street
Edinburgh & EH8 8BG
www.edinburgh.gov.uk

ARCADIS

Registered office: 80 Fenchurch Street, London EC3M 4BY
Coordinating office: 80 George Street, Edinburgh EH2 3BU
Tel: 44 (0)131 347 3800

www.arcadis.com © Copyright reserved

Drawing Title:
LEITH CONNECTIONS GENERAL ARRANGEMENT SHEET 03 OF 23

Designed:	Signed:	Date:
Produced:	Digitally Signed	06/03/24
Checked:	Signed	
Reviewed:	Digitally Signed	
Approved:	Signed	
	Digitally Signed	
Design Stage:	Details	
Original Size:	A1	OS
Scale:	1:200	AOD
Subsidiary Code:	SO	Project Number: 30197119
Subsidiary Description:		
Security Classification:	Internal	Initial Status
Drawing Number:	30197119 - ARC - HGN - ZZ - DR - HE - 00003	P01.1

DRAFT



SAFETY, HEALTH AND ENVIRONMENTAL INFORMATION	
In addition to the hazards/risks normally associated with the types of work detailed on this drawing, note the following:	
CONSTRUCTION	
NONE	
MAINTENANCE/CLEANING	
NONE	
DECOMMISSIONING/DEMOLITION	
LIGHTING COLUMNS, ILLUMINATED SIGN POSTS AND OTHER POWER SUPPLIED STREET FURNITURE IS TO BE DISCONNECTED AND MADE SAFE PRIOR TO REMOVAL/ CONNECTION	
It is assumed that all works will be carried out by a competent contractor working, where appropriate, to an approved method statement	

KEY:	
	PROPOSED 600x900x63mm ARTIFICIAL STONE PAVERS
	PROPOSED 600x900x63mm CAITHNESS PAVERS
	PROPOSED FOOTWAY ASPHALT SURFACING
	PROPOSED CARRIAGEWAY - SURFACE COURSE ONLY
	PROPOSED CARRIAGEWAY
	PROPOSED PROPOSED SHARED USE SPACE
	PROPOSED RED CHIPPED ASPHALT (CYCLE LANE)
	PROPOSED LANDSCAPING AREA

	PROPOSED GRANITE CORDUROY PAVING
	PROPOSED GRANITE LADDER/TRAMLINE PAVING
	PROPOSED CHAMFERED KERB
	PROPOSED CHAMFERED CYCLEWAY DELINEATOR KERB
	PROPOSED TRANSITION KERB
	PROPOSED NATURAL STONE KERB (125x300x900mm)
	PROPOSED FLUSH NATURAL STONE KERB (125x300x900mm)
	PROPOSED NATURAL STONE KERB DROPPER (125x300x900mm)
	PROPOSED NATURAL STONE ANGLE KERB
	PROPOSED QUADRANT NATURAL STONE KERB (305mm)
	PROPOSED WHITE ROAD MARKINGS
	EXISTING ROAD MARKINGS TO BE REFRESHED
	PROPOSED YELLOW ROAD MARKINGS
	PROPOSED PEDESTRIAN GUARDRAIL
	RELOCATED PEDESTRIAN GUARDRAIL




	PROPOSED 400x400x65mm CHARCOAL GREY ARTIFICIAL STONE TACTILE PAVING
	PROPOSED POST AND SIGN
	PROPOSED SIGN ON EXISTING POST
	RELOCATED SIGN FACE
	PROPOSED 'DURAFLEX' RETRO-REFLECTIVE SELF RIGHTING BOLLARD
	PROPOSED CYCLE LANE WAND
	PROPOSED BUS STOP FLAG
	RELOCATED BUS STOP FLAG (BY OTHERS)
	PROPOSED SIGN MOUNTED ON EXISTING LIGHTING COLUMN
	PROPOSED RAMP
	RELOCATED BUS SHELTER

	PROPOSED CANNON BOLLARD
	PROPOSED TRAFFIC SIGNAL
	RECESSED COVER TO BE RAISED/ LOWERED TO SUIT NEW LEVELS
	STANDARD COVER TO BE RAISED/ LOWERED TO SUIT NEW LEVELS
	COVER AND CHAMBER TO BE REBUILT TO SUIT NEW LEVELS (BY OTHERS)
	COVERS TO BE REMOVED OR RELOCATED (BY OTHERS)



- NOTES:
- THIS DRAWING SHALL BE READ IN CONJUNCTION WITH ALL OTHER DRAWINGS, SCHEDULES AND SPECIFICATIONS FOR THIS SCHEME.
 - DO NOT SCALE FROM THIS DRAWING.
 - ALL DIMENSIONS ARE IN METRES UNLESS OTHERWISE SPECIFIED.
 - DRAWING TO BE PRINTED IN COLOUR.
 - THE LOCATION OF STATUTORY UNDERTAKERS APPARATUS SHOULD BE PROVED BY THE CONTRACTOR BEFORE UNDERTAKING ANY EXCAVATION.
 - SITE CONDITIONS MAY DICTATE THE NEED FOR VARYING EXCAVATIONS THAN THOSE INDICATED
 - ALL REDUNDANT GULLY POTS AND HOPPER BOXES TO BE DECOMMISSIONED, SEALED AND BACKFILLED WITH IN SITU C16/20 CONCRETE.
 - THE CONTRACTOR IS RESPONSIBLE FOR THE REMOVAL OF ALL EXISTING ROAD MARKINGS AFFECTED BY THE WORKS. THE CONTRACTOR SHALL OBTAIN THE OVERSEEING ORGANISATIONS' APPROVAL TO THEIR PROPOSED METHOD OF REMOVING EXISTING MARKINGS AND SHALL NOT REMOVE ANY EXISTING MARKINGS WITHOUT THE PRIOR APPROVAL OF THE OVERSEEING ORGANISATION.
 - ALL REMOVED MATERIALS AND STREET FURNITURE THAT ARE TO BE DISPOSED OF ARE TO BE TAKEN TO A LICENSED DISPOSAL FACILITY.

- HEALTH AND SAFETY SYMBOL AND REFERENCE NUMBER. 30197119-001
- UTILITY RELATED HEALTH AND SAFETY SYMBOL AND REFERENCE NUMBER. 30197119-001

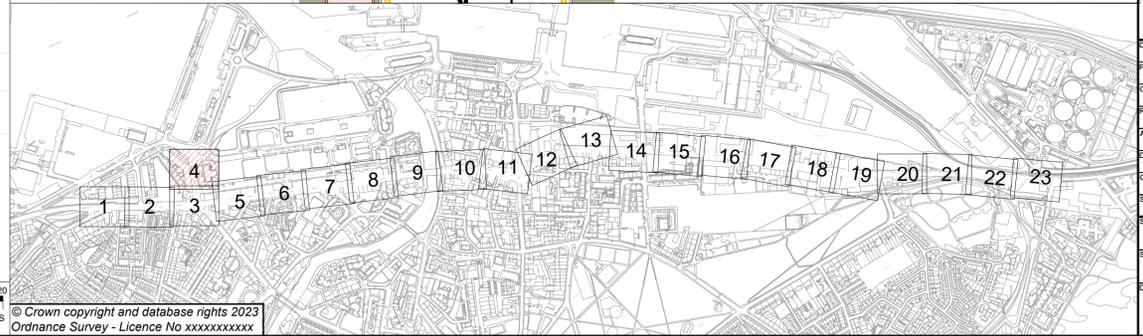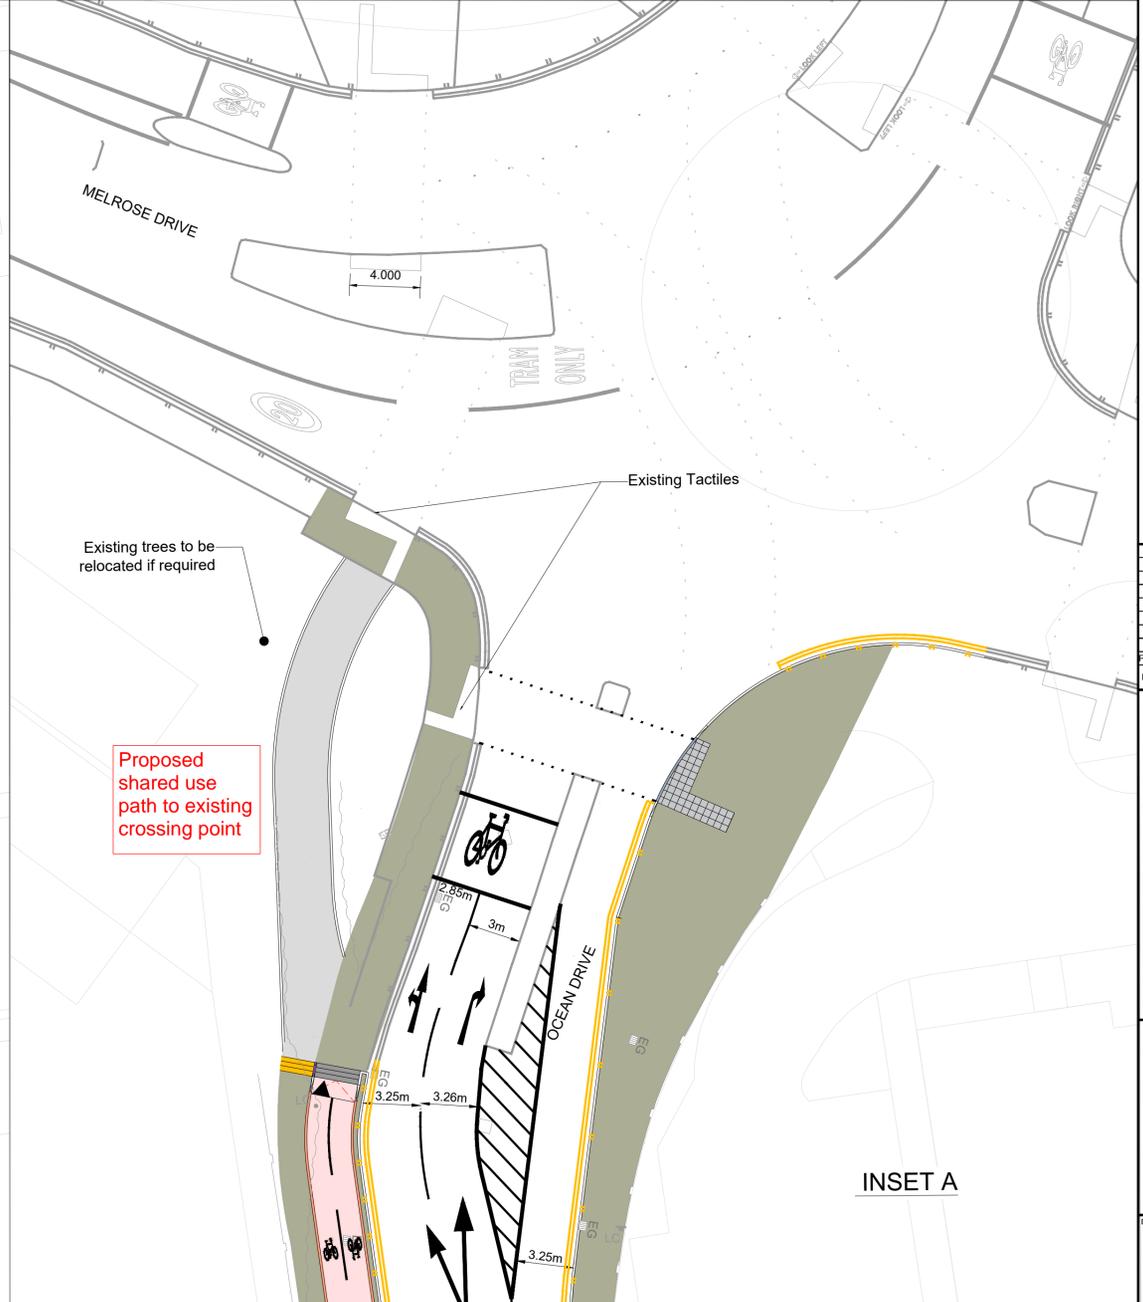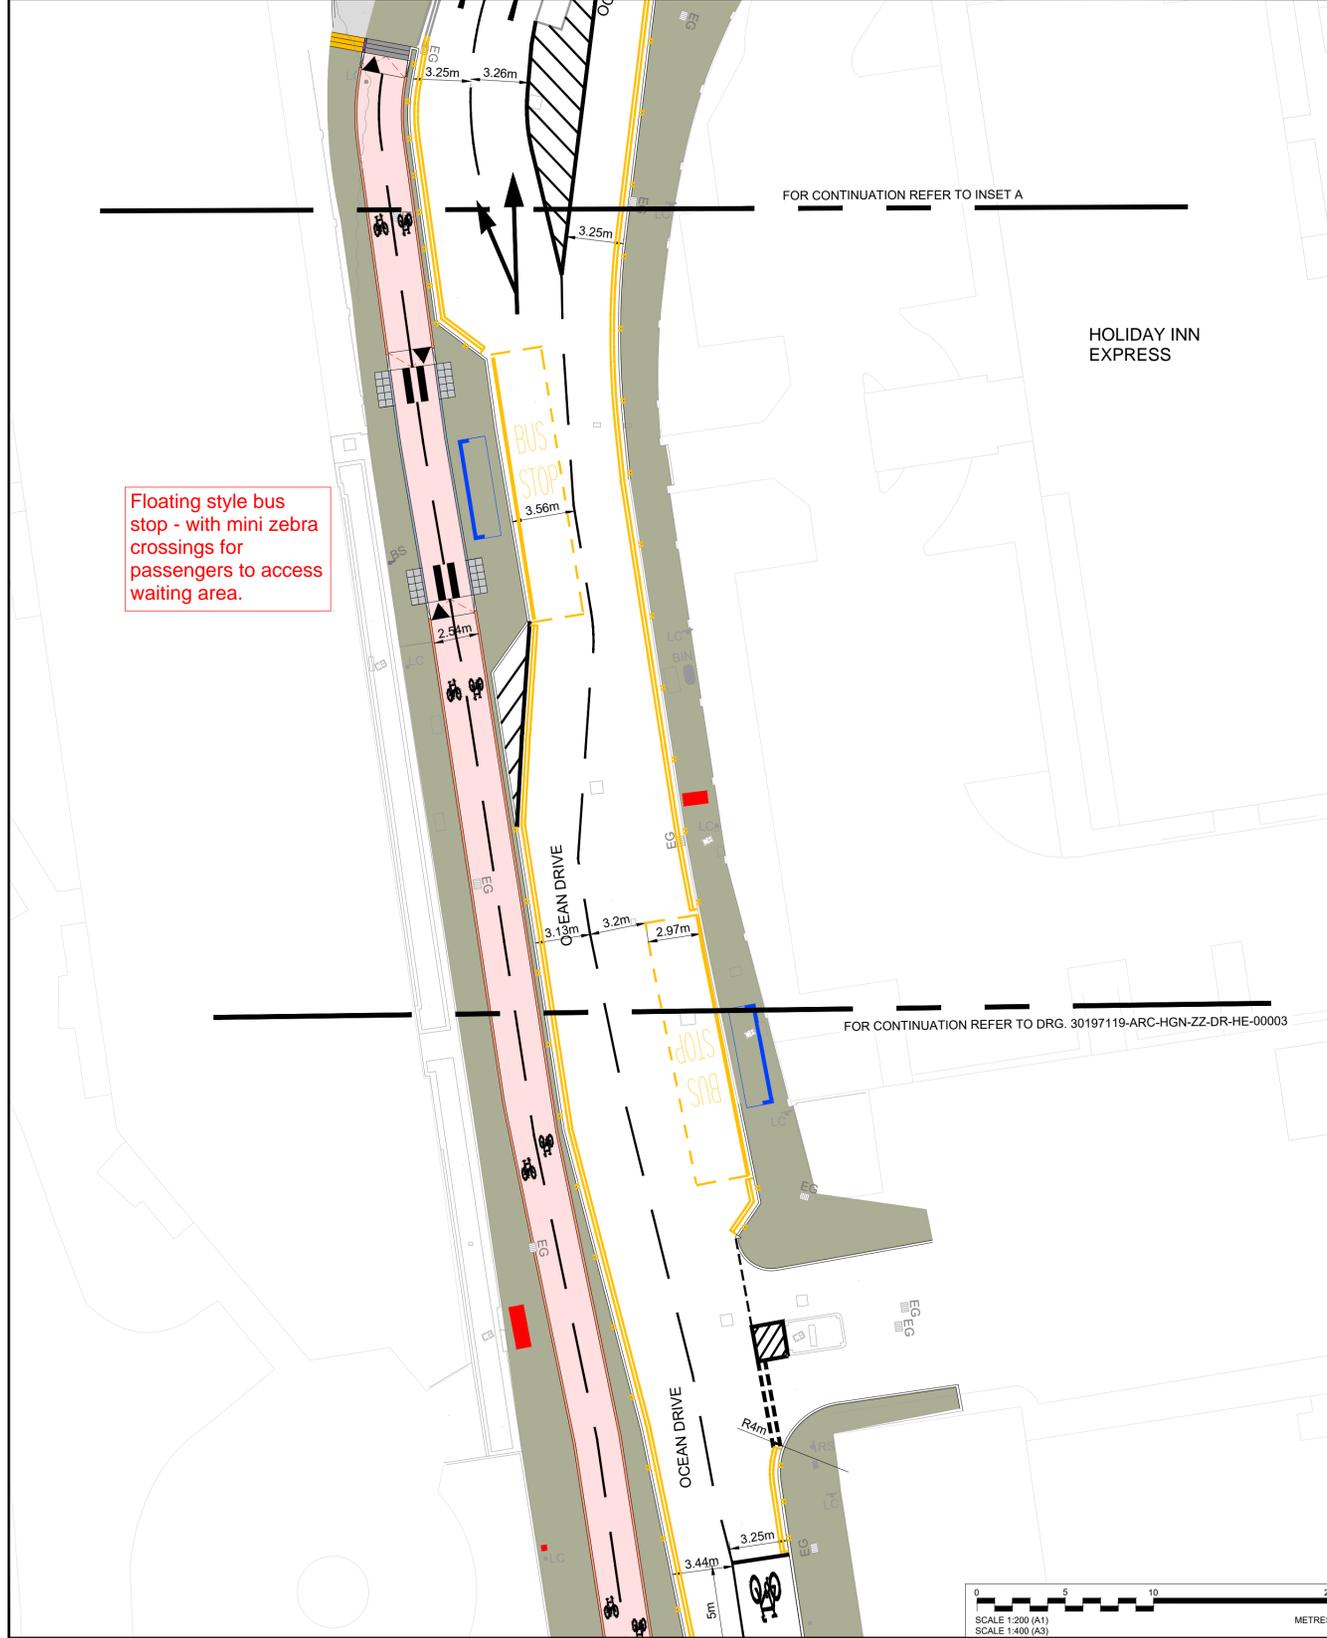

Rev	Date	Description	Prod.	Chk.	Rev.	App.
P01.1	06/03/24					

EDINBURGH
THE CITY OF EDINBURGH COUNCIL

Project:
Leith Connections Hawthornvale To Seafield Route

Site: Leith, Edinburgh
 Client: City of Edinburgh Council
 4 East Market Street
 Edinburgh & EH8 8BG
 www.edinburgh.gov.uk

ARCADIS

Registered office: 80 Fenchurch Street, London EC3M 4BY
 Coordinating office: 80 George Street, Edinburgh EH2 3BU
 Tel: 44 (0)131 347 3800

www.arcadis.com © Copyright reserved

Drawing Title:
LEITH CONNECTIONS GENERAL ARRANGEMENT SHEET 04 OF 23

Designed:	Signed:	Date:
Produced:	Digitally Signed	06/03/24
Checked:	Signed	
Reviewed:	Digitally Signed	
Approved:	Signed	
Design Stage:	Digitally Signed	
Original Size:	A1	Grid: OS Datum: AOD
Suitability Code:	SO	Scale: 1:200 Project Number: 30197119
Suitability Description:	Initial Status or WIP	
Security Classification:	Internal	
Drawing Number:	30197119 - ARC - HGN - ZZ - DR - HE - 00004	Revision: P01.1

SAFETY, HEALTH AND ENVIRONMENTAL INFORMATION	
In addition to the hazards/risks normally associated with the types of work detailed on this drawing, note the following:	
CONSTRUCTION	
NONE	
MAINTENANCE/CLEANING	
NONE	
DECOMMISSIONING/DEMOLITION	
LIGHTING COLUMNS, ILLUMINATED SIGN POSTS AND OTHER POWER SUPPLIED STREET FURNITURE IS TO BE DISCONNECTED AND MADE SAFE PRIOR TO REMOVAL/ CONNECTION	
It is assumed that all works will be carried out by a competent contractor working, where appropriate, to an approved method statement	

KEY:	
	PROPOSED 600x900x63mm ARTIFICIAL STONE PAVERS
	PROPOSED 600x900x63mm CAITHNESS PAVERS
	PROPOSED FOOTWAY ASPHALT SURFACING
	PROPOSED CARRIAGEWAY - SURFACE COURSE ONLY
	PROPOSED CARRIAGEWAY
	PROPOSED PROPOSED SHARED USE SPACE
	PROPOSED RED CHIPPED ASPHALT (CYCLE LANE)
	PROPOSED LANDSCAPING AREA
	PROPOSED GRANITE CORDUROY PAVING
	PROPOSED GRANITE LADDER/TRAMLINE PAVING
	PROPOSED CHAMFERED KERB
	PROPOSED CHAMFERED CYCLEWAY DELINEATOR KERB
	PROPOSED TRANSITION KERB
	PROPOSED NATURAL STONE KERB (125x300x900mm)
	PROPOSED FLUSH NATURAL STONE KERB (125x300x900mm)
	PROPOSED NATURAL STONE KERB DROPPER (125x300x900mm)
	PROPOSED NATURAL STONE ANGLE KERB
	PROPOSED QUADRANT NATURAL STONE KERB (305mm)
	PROPOSED WHITE ROAD MARKINGS
	EXISTING ROAD MARKINGS TO BE REFRESHED
	PROPOSED YELLOW ROAD MARKINGS
	PROPOSED PEDESTRIAN GUARDRAIL
	RELOCATED PEDESTRIAN GUARDRAIL
	PROPOSED 400x400x65mm CHARCOAL GREY ARTIFICIAL STONE TACTILE PAVING
	PROPOSED POST AND SIGN
	PROPOSED SIGN ON EXISTING POST
	RELOCATED SIGN FACE
	PROPOSED 'DURAFLEX' RETRO-REFLECTIVE SELF RIGHTING BOLLARD
	PROPOSED CYCLE LANE WAND
	PROPOSED BUS STOP FLAG
	RELOCATED BUS STOP FLAG (BY OTHERS)
	PROPOSED CANNON BOLLARD
	PROPOSED TRAFFIC SIGNAL
	RECESSED COVER TO BE RAISED/ LOWERED TO SUIT NEW LEVELS
	STANDARD COVER TO BE RAISED/ LOWERED TO SUIT NEW LEVELS
	COVER AND CHAMBER TO BE REBUILT TO CARRIAGEWAY SPECIFICATION TO SUIT NEW LEVELS (BY OTHERS)
	COVERS TO BE REMOVED OR RELOCATED (BY OTHERS)
	PROPOSED SIGN MOUNTED ON EXISTING LIGHTING COLUMN
	PROPOSED RAMP
	RELOCATED BUS SHELTER

- NOTES:
- THIS DRAWING SHALL BE READ IN CONJUNCTION WITH ALL OTHER DRAWINGS, SCHEDULES AND SPECIFICATIONS FOR THIS SCHEME.
 - DO NOT SCALE FROM THIS DRAWING.
 - ALL DIMENSIONS ARE IN METRES UNLESS OTHERWISE SPECIFIED.
 - DRAWING TO BE PRINTED IN COLOUR.
 - THE LOCATION OF STATUTORY UNDERTAKERS APPARATUS SHOULD BE PROVED BY THE CONTRACTOR BEFORE UNDERTAKING ANY EXCAVATION.
 - SITE CONDITIONS MAY DICTATE THE NEED FOR VARYING EXCAVATIONS THAN THOSE INDICATED
 - ALL REDUNDANT GULLY POTS AND HOPPER BOXES TO BE DECOMMISSIONED, SEALED AND BACKFILLED WITH IN SITU C16/20 CONCRETE.
 - THE CONTRACTOR IS RESPONSIBLE FOR THE REMOVAL OF ALL EXISTING ROAD MARKINGS AFFECTED BY THE WORKS. THE CONTRACTOR SHALL OBTAIN THE OVERSEEING ORGANISATIONS' APPROVAL TO THEIR PROPOSED METHOD OF REMOVING EXISTING MARKINGS AND SHALL NOT REMOVE ANY EXISTING MARKINGS WITHOUT THE PRIOR APPROVAL OF THE OVERSEEING ORGANISATION.
 - ALL REMOVED MATERIALS AND STREET FURNITURE THAT ARE TO BE DISPOSED OF ARE TO BE TAKEN TO A LICENSED DISPOSAL FACILITY.

Rev	Date	Description	Prod.	Chk.	Rev.	App.
P01.1	06/03/24					

EDINBURGH
THE CITY OF EDINBURGH COUNCIL

Project:
Leith Connections Hawthornvale To Seaford Route


Site: Leith Edinburgh
Client: City of Edinburgh Council
4 East Market Street
Edinburgh & EH8 8BG
www.edinburgh.gov.uk

ARCADIS

Registered office: 80 Fenchurch Street, London EC3M 4BY
Coordinating office: 80 George Street, Edinburgh EH2 3BU
Tel: 44 (0)131 347 3800

www.arcadis.com © Copyright reserved

Drawing Title: LEITH CONNECTIONS GENERAL ARRANGEMENT SHEET 05 OF 23		
Designed:	Signed: Digitally Signed	Date: 06/03/24
Produced:	Signed:	Date:
Checked:	Signed: Digitally Signed	Date:
Reviewed:	Signed: Digitally Signed	Date:
Approved:	Signed: Digitally Signed	Date:
Design Stage:	Details	
Original Size:	A1	Scale: OS Datum: AOD
Suitability Code:	SO	Scale: 1:200 Project Number: 30197119
Suitability Description:	Initial Status or WIP	
Security Classification:	Internal	
Drawing Number:	30197119 - ARC - HGN - ZZ - DR - HE - 00005	Revision: P01.1

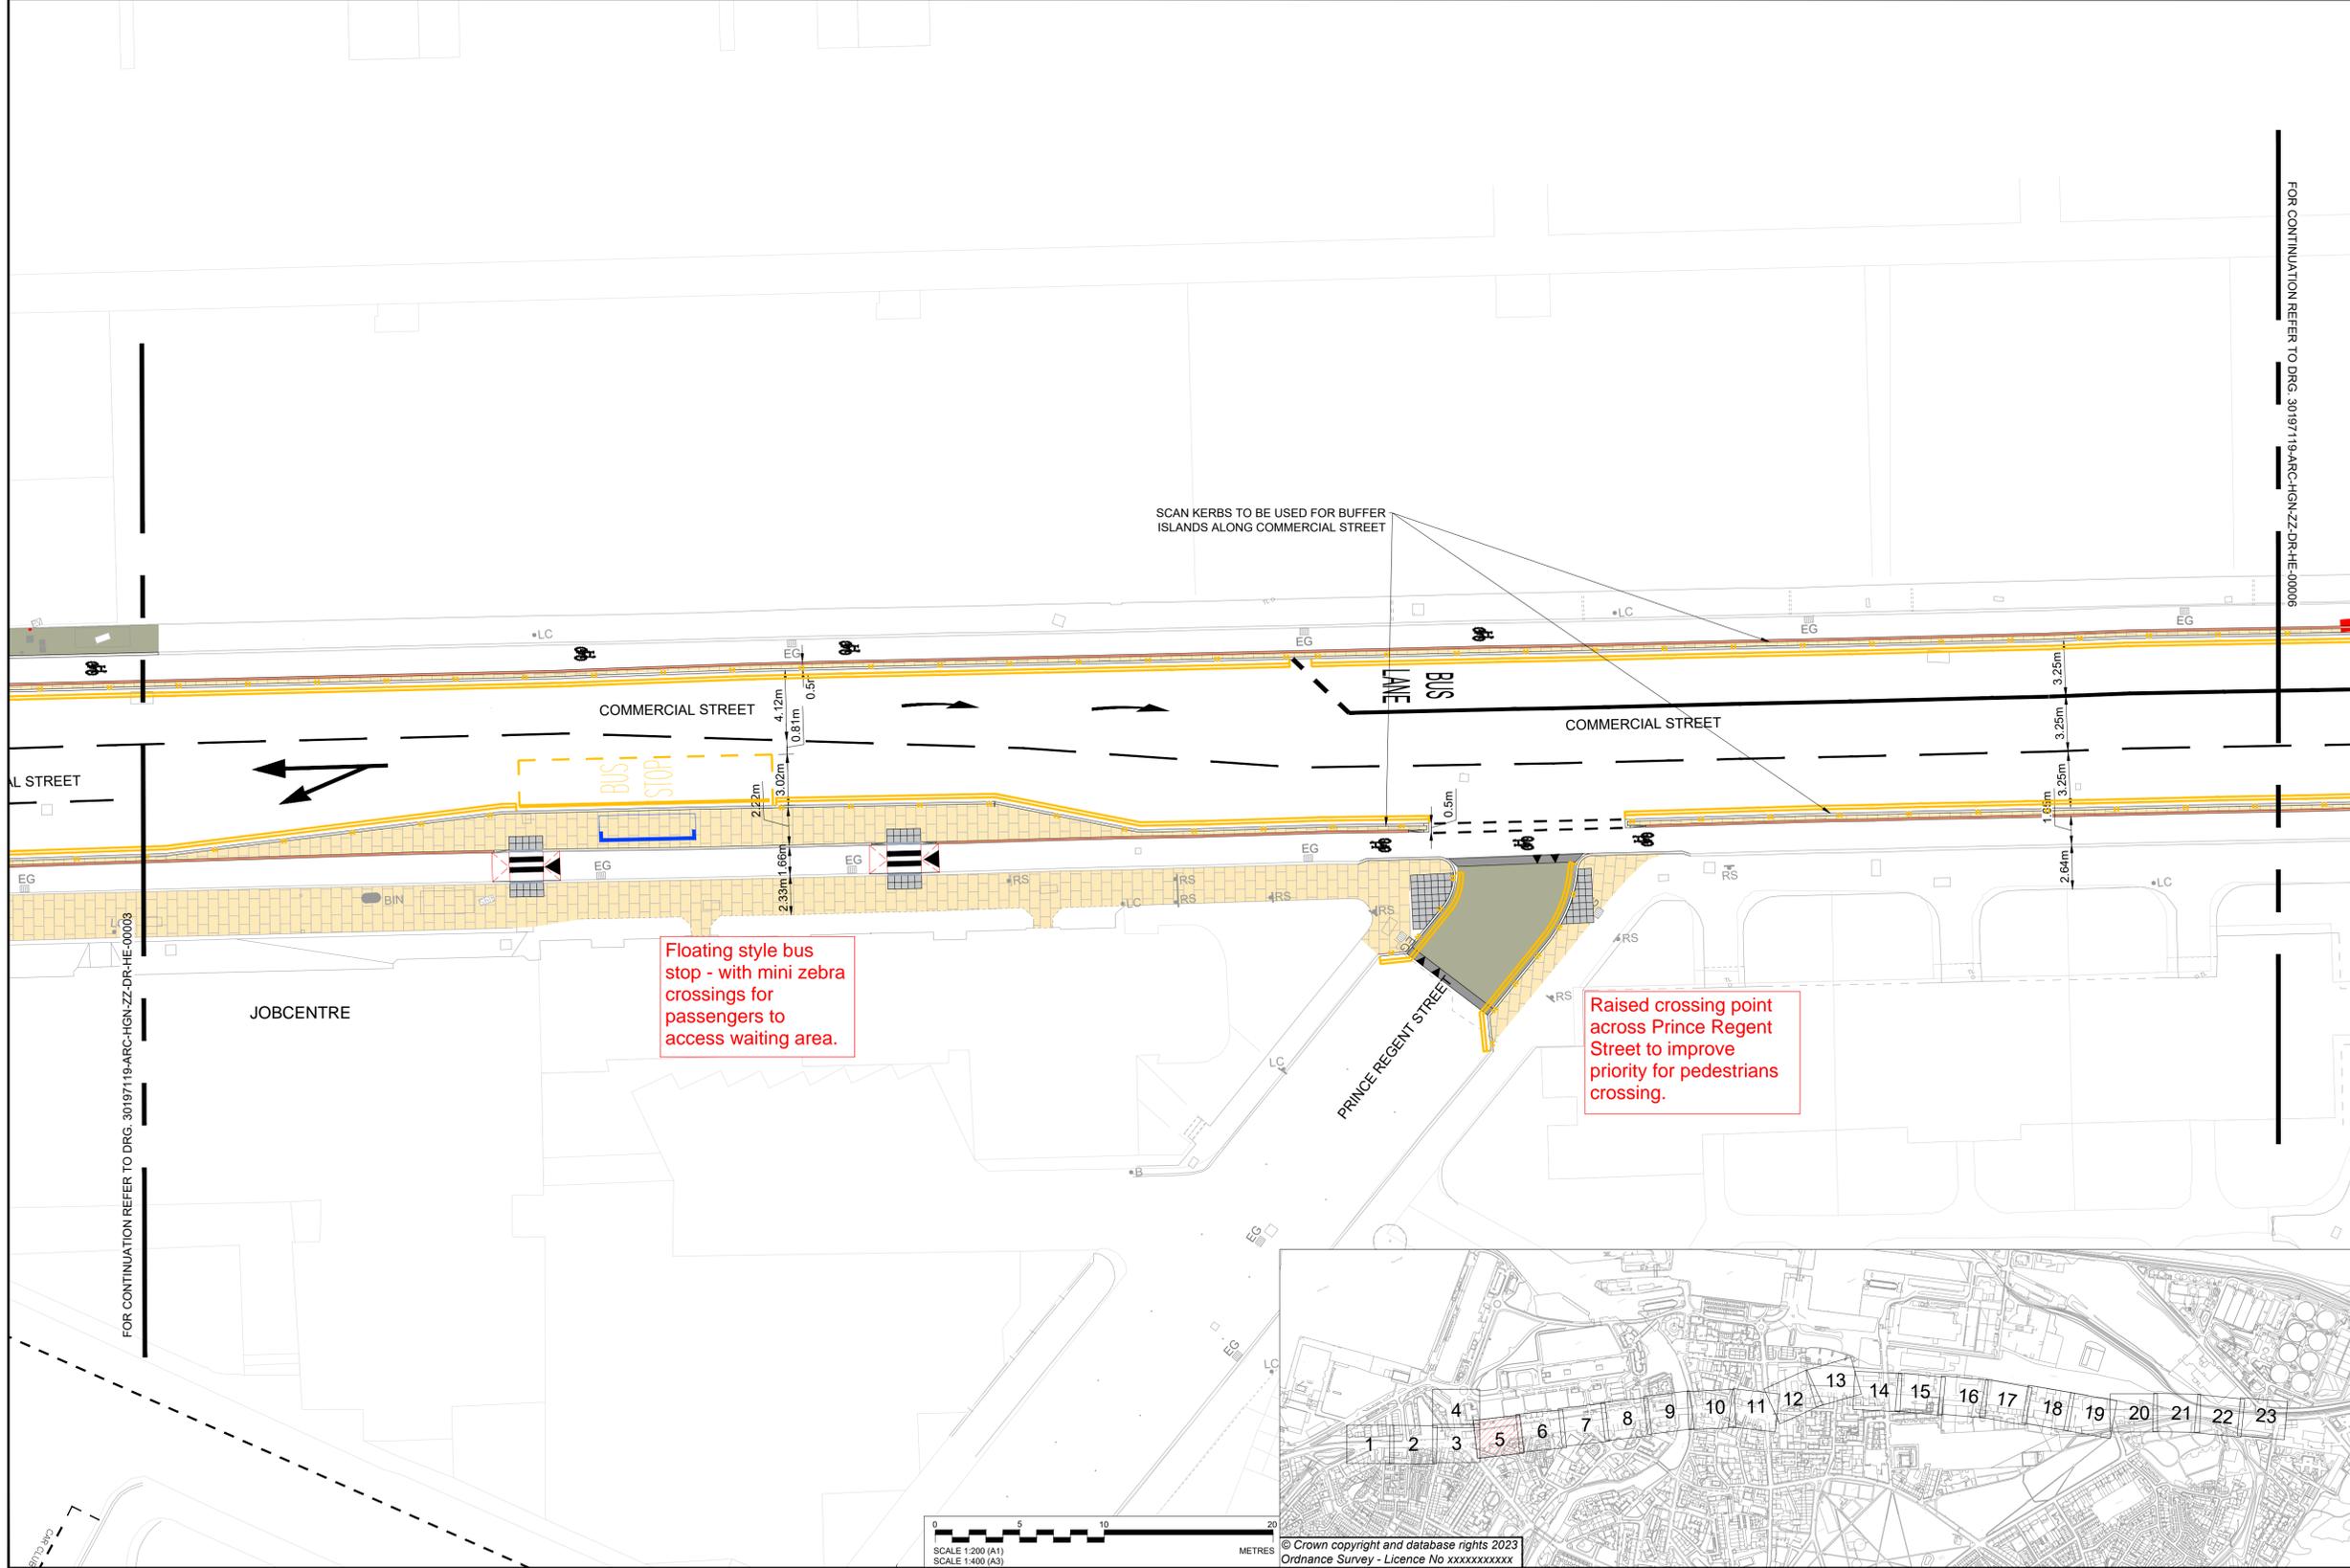

SAFETY, HEALTH AND ENVIRONMENTAL INFORMATION	
In addition to the hazards/risks normally associated with the types of work detailed on this drawing, note the following:	
CONSTRUCTION	
NONE	
MAINTENANCE/CLEANING	
NONE	
DECOMMISSIONING/DEMOLITION	
LIGHTING COLUMNS, ILLUMINATED SIGN POSTS AND OTHER POWER SUPPLIED STREET FURNITURE IS TO BE DISCONNECTED AND MADE SAFE PRIOR TO REMOVAL/ CONNECTION	
It is assumed that all works will be carried out by a competent contractor working, where appropriate, to an approved method statement	

KEY:	
	PROPOSED 600x900x63mm ARTIFICIAL STONE PAVERS
	PROPOSED 600x900x63mm CAITHNESS PAVERS
	PROPOSED FOOTWAY ASPHALT SURFACING
	PROPOSED CARRIAGEWAY - SURFACE COURSE ONLY
	PROPOSED CARRIAGEWAY
	PROPOSED PROPOSED SHARED USE SPACE
	PROPOSED RED CHIPPED ASPHALT (CYCLE LANE)
	PROPOSED LANDSCAPING AREA

	PROPOSED GRANITE CORDUROY PAVING
	PROPOSED GRANITE LADDER/TRAMLINE PAVING
	PROPOSED CHAMFERED KERB
	PROPOSED CHAMFERED CYCLEWAY DELINEATOR KERB
	PROPOSED TRANSITION KERB
	PROPOSED FLUSH NATURAL STONE KERB (125x300x900mm)
	PROPOSED NATURAL STONE KERB (125x300x900mm)
	PROPOSED NATURAL STONE KERB DROPPER (125x300x900mm)
	PROPOSED NATURAL STONE ANGLE KERB
	PROPOSED QUADRANT NATURAL STONE KERB (305mm)
	PROPOSED WHITE ROAD MARKINGS
	EXISTING ROAD MARKINGS TO BE REFRESHED
	PROPOSED YELLOW ROAD MARKINGS
	PROPOSED PEDESTRIAN GUARDRAIL
	RELOCATED PEDESTRIAN GUARDRAIL


	PROPOSED 400x400x65mm CHARCOAL GREY ARTIFICIAL STONE TACTILE PAVING
	PROPOSED POST AND SIGN
	PROPOSED SIGN ON EXISTING POST
	RELOCATED SIGN FACE
	PROPOSED 'DURAFLEX' RETRO-REFLECTIVE SELF RIGHTING BOLLARD
	PROPOSED CYCLE LANE WAND
	PROPOSED BUS STOP FLAG
	RELOCATED BUS STOP FLAG (BY OTHERS)
	PROPOSED SIGN MOUNTED ON EXISTING LIGHTING COLUMN
	PROPOSED RAMP
	RELOCATED BUS SHELTER

	PROPOSED CANNON BOLLARD
	PROPOSED TRAFFIC SIGNAL
	RECESSED COVER TO BE RAISED/ LOWERED TO SUIT NEW LEVELS
	STANDARD COVER TO BE RAISED/ LOWERED TO SUIT NEW LEVELS
	COVER AND CHAMBER TO BE REBUILT TO CARRIAGEWAY SPECIFICATION TO SUIT NEW LEVELS (BY OTHERS)
	COVERS TO BE REMOVED OR RELOCATED (BY OTHERS)



- NOTES:
- THIS DRAWING SHALL BE READ IN CONJUNCTION WITH ALL OTHER DRAWINGS, SCHEDULES AND SPECIFICATIONS FOR THIS SCHEME.
 - DO NOT SCALE FROM THIS DRAWING.
 - ALL DIMENSIONS ARE IN METRES UNLESS OTHERWISE SPECIFIED.
 - DRAWING TO BE PRINTED IN COLOUR.
 - THE LOCATION OF STATUTORY UNDERTAKERS APPARATUS SHOULD BE PROVED BY THE CONTRACTOR BEFORE UNDERTAKING ANY EXCAVATION.
 - SITE CONDITIONS MAY DICTATE THE NEED FOR VARYING EXCAVATIONS THAN THOSE INDICATED
 - ALL REDUNDANT GULLY POTS AND HOPPER BOXES TO BE DECOMMISSIONED, SEALED AND BACKFILLED WITH IN SITU C16/20 CONCRETE.
 - THE CONTRACTOR IS RESPONSIBLE FOR THE REMOVAL OF ALL EXISTING ROAD MARKINGS AFFECTED BY THE WORKS. THE CONTRACTOR SHALL OBTAIN THE OVERSEEING ORGANISATIONS' APPROVAL TO THEIR PROPOSED METHOD OF REMOVING EXISTING MARKINGS AND SHALL NOT REMOVE ANY EXISTING MARKINGS WITHOUT THE PRIOR APPROVAL OF THE OVERSEEING ORGANISATION.
 - ALL REMOVED MATERIALS AND STREET FURNITURE THAT ARE TO BE DISPOSED OF ARE TO BE TAKEN TO A LICENSED DISPOSAL FACILITY.

- HEALTH AND SAFETY SYMBOL AND REFERENCE NUMBER. 30197119-001
- UTILITY RELATED HEALTH AND SAFETY SYMBOL AND REFERENCE NUMBER. 30197119-001

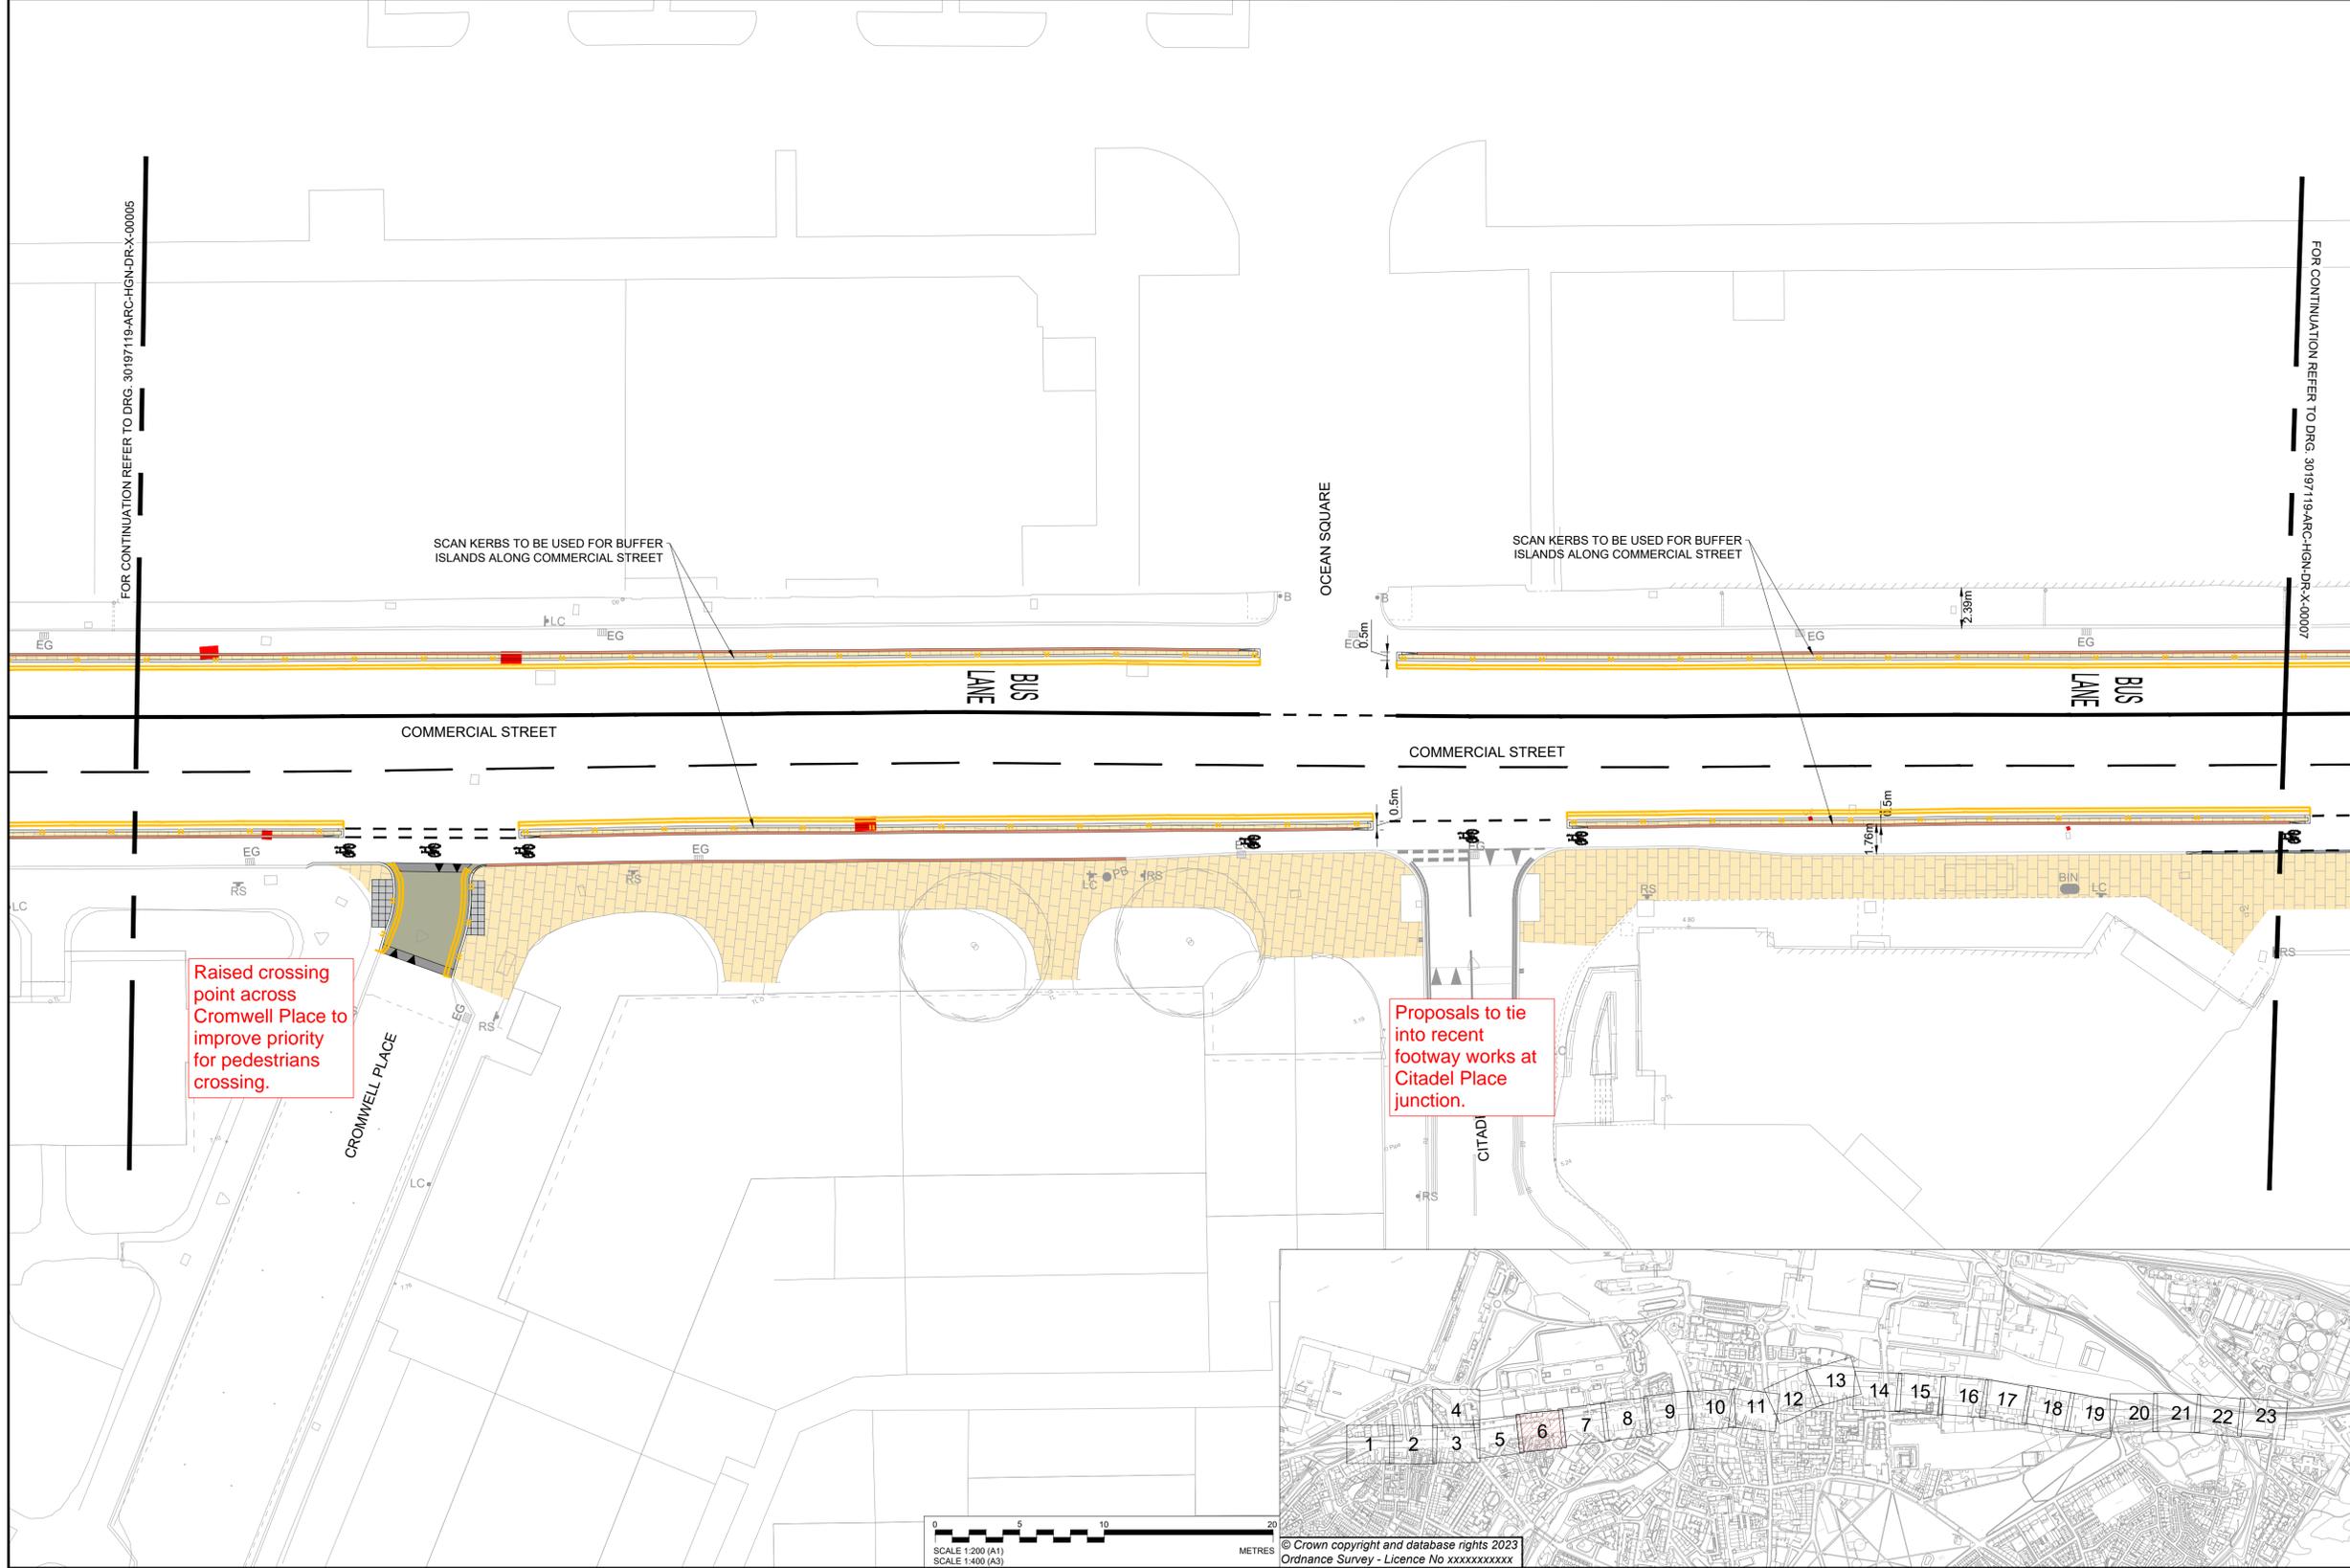

Rev	Date	Description	Prod.	Chk.	Rev.	App.
P01.1	06/03/24					

EDINBURGH
THE CITY OF EDINBURGH COUNCIL

Project:
Leith Connections Hawthornvale To Seafield Route

Site: Leith Edinburgh
Client: City of Edinburgh Council
4 East Market Street
Edinburgh & EH8 8BG
www.edinburgh.gov.uk

ARCADIS

Registered office: 80 Fenchurch Street, London EC3M 4BY
Coordinating office: 80 George Street, Edinburgh EH2 3BU
Tel: 44 (0)131 347 3800

www.arcadis.com © Copyright reserved

Design Title: LEITH CONNECTIONS GENERAL ARRANGEMENT SHEET 06 OF 23		
Designed: ---	Signed: Digitally Signed	Date: 06/03/24
Produced: ---	Signed: ---	Date: ---
Checked: ---	Signed: Digitally Signed	Date: ---
Reviewed: ---	Signed: Digitally Signed	Date: ---
Approved: ---	Signed: Digitally Signed	Date: ---
Design Stage: ---	Data: ---	
Original Size: A1	Grid: OS	Datum: AOD
Suitability Code: S0	Scale: 1:200	Project Number: 30197119
Suitability Description: ---		
Security Classification: Internal		
Drawing Number: 30197119 - ARC - HGN - ZZ - DR - HE - 00006		
		Revision: P01.1



© Crown copyright and database rights 2023
Ordnance Survey - Licence No xxxxxxxxxx

SAFETY, HEALTH AND ENVIRONMENTAL INFORMATION	
In addition to the hazards/risks normally associated with the types of work detailed on this drawing, note the following:	
CONSTRUCTION	
NONE	
MAINTENANCE/CLEANING	
NONE	
DECOMMISSIONING/DEMOLITION	
LIGHTING COLUMNS, ILLUMINATED SIGN POSTS AND OTHER POWER SUPPLIED STREET FURNITURE IS TO BE DISCONNECTED AND MADE SAFE PRIOR TO REMOVAL/ CONNECTION	
It is assumed that all works will be carried out by a competent contractor working, where appropriate, to an approved method statement	

KEY:	
	PROPOSED 600x900x63mm ARTIFICIAL STONE PAVERS
	PROPOSED 600x900x63mm CAITHNESS PAVERS
	PROPOSED FOOTWAY ASPHALT SURFACING
	PROPOSED CARRIAGEWAY - SURFACE COURSE ONLY
	PROPOSED CARRIAGEWAY
	PROPOSED PROPOSED SHARED USE SPACE
	PROPOSED RED CHIPPED ASPHALT (CYCLE LANE)
	PROPOSED LANDSCAPING AREA

	PROPOSED GRANITE CORDUROY PAVING
	PROPOSED GRANITE LADDER/TRAMLINE PAVING
	PROPOSED CHAMFERED KERB
	PROPOSED CHAMFERED CYCLEWAY DELINEATOR KERB
	PROPOSED TRANSITION KERB
	PROPOSED NATURAL STONE KERB (125x300x900mm)
	PROPOSED FLUSH NATURAL STONE KERB (125x300x900mm)
	PROPOSED NATURAL STONE KERB DROPPER (125x300x900mm)
	PROPOSED NATURAL STONE ANGLE KERB
	PROPOSED QUADRANT NATURAL STONE KERB (305mm)
	PROPOSED WHITE ROAD MARKINGS
	EXISTING ROAD MARKINGS TO BE REFRESHED
	PROPOSED YELLOW ROAD MARKINGS
	PROPOSED PEDESTRIAN GUARDRAIL
	RELOCATED PEDESTRIAN GUARDRAIL


	PROPOSED 400x400x65mm CHARCOAL GREY ARTIFICIAL STONE TACTILE PAVING
	PROPOSED POST AND SIGN
	PROPOSED SIGN ON EXISTING POST
	RELOCATED SIGN FACE
	PROPOSED 'DURAFLEX' RETRO-REFLECTIVE SELF RIGHTING BOLLARD
	PROPOSED CYCLE LANE WAND
	PROPOSED BUS STOP FLAG
	RELOCATED BUS STOP FLAG (BY OTHERS)
	PROPOSED SIGN MOUNTED ON EXISTING LIGHTING COLUMN
	PROPOSED RAMP
	RELOCATED BUS SHELTER

	PROPOSED CANNON BOLLARD
	PROPOSED TRAFFIC SIGNAL
	RECESSED COVER TO BE RAISED/ LOWERED TO SUIT NEW LEVELS
	STANDARD COVER TO BE RAISED/ LOWERED TO SUIT NEW LEVELS
	COVER AND CHAMBER TO BE REBUILT TO CARRIAGEWAY SPECIFICATION TO SUIT NEW LEVELS (BY OTHERS)
	COVERS TO BE REMOVED OR RELOCATED (BY OTHERS)



- NOTES:
- THIS DRAWING SHALL BE READ IN CONJUNCTION WITH ALL OTHER DRAWINGS, SCHEDULES AND SPECIFICATIONS FOR THIS SCHEME.
 - DO NOT SCALE FROM THIS DRAWING.
 - ALL DIMENSIONS ARE IN METRES UNLESS OTHERWISE SPECIFIED.
 - DRAWING TO BE PRINTED IN COLOUR.
 - THE LOCATION OF STATUTORY UNDERTAKERS APPARATUS SHOULD BE PROVED BY THE CONTRACTOR BEFORE UNDERTAKING ANY EXCAVATION.
 - SITE CONDITIONS MAY DICTATE THE NEED FOR VARYING EXCAVATIONS THAN THOSE INDICATED
 - ALL REDUNDANT GULLY POTS AND HOPPER BOXES TO BE DECOMMISSIONED, SEALED AND BACKFILLED WITH IN SITU C16/20 CONCRETE.
 - THE CONTRACTOR IS RESPONSIBLE FOR THE REMOVAL OF ALL EXISTING ROAD MARKINGS AFFECTED BY THE WORKS. THE CONTRACTOR SHALL OBTAIN THE OVERSEEING ORGANISATIONS' APPROVAL TO THEIR PROPOSED METHOD OF REMOVING EXISTING MARKINGS AND SHALL NOT REMOVE ANY EXISTING MARKINGS WITHOUT THE PRIOR APPROVAL OF THE OVERSEEING ORGANISATION.
 - ALL REMOVED MATERIALS AND STREET FURNITURE THAT ARE TO BE DISPOSED OF ARE TO BE TAKEN TO A LICENSED DISPOSAL FACILITY.

- HEALTH AND SAFETY SYMBOL AND REFERENCE NUMBER. 30197119-001
- UTILITY RELATED HEALTH AND SAFETY SYMBOL AND REFERENCE NUMBER. 30197119-001

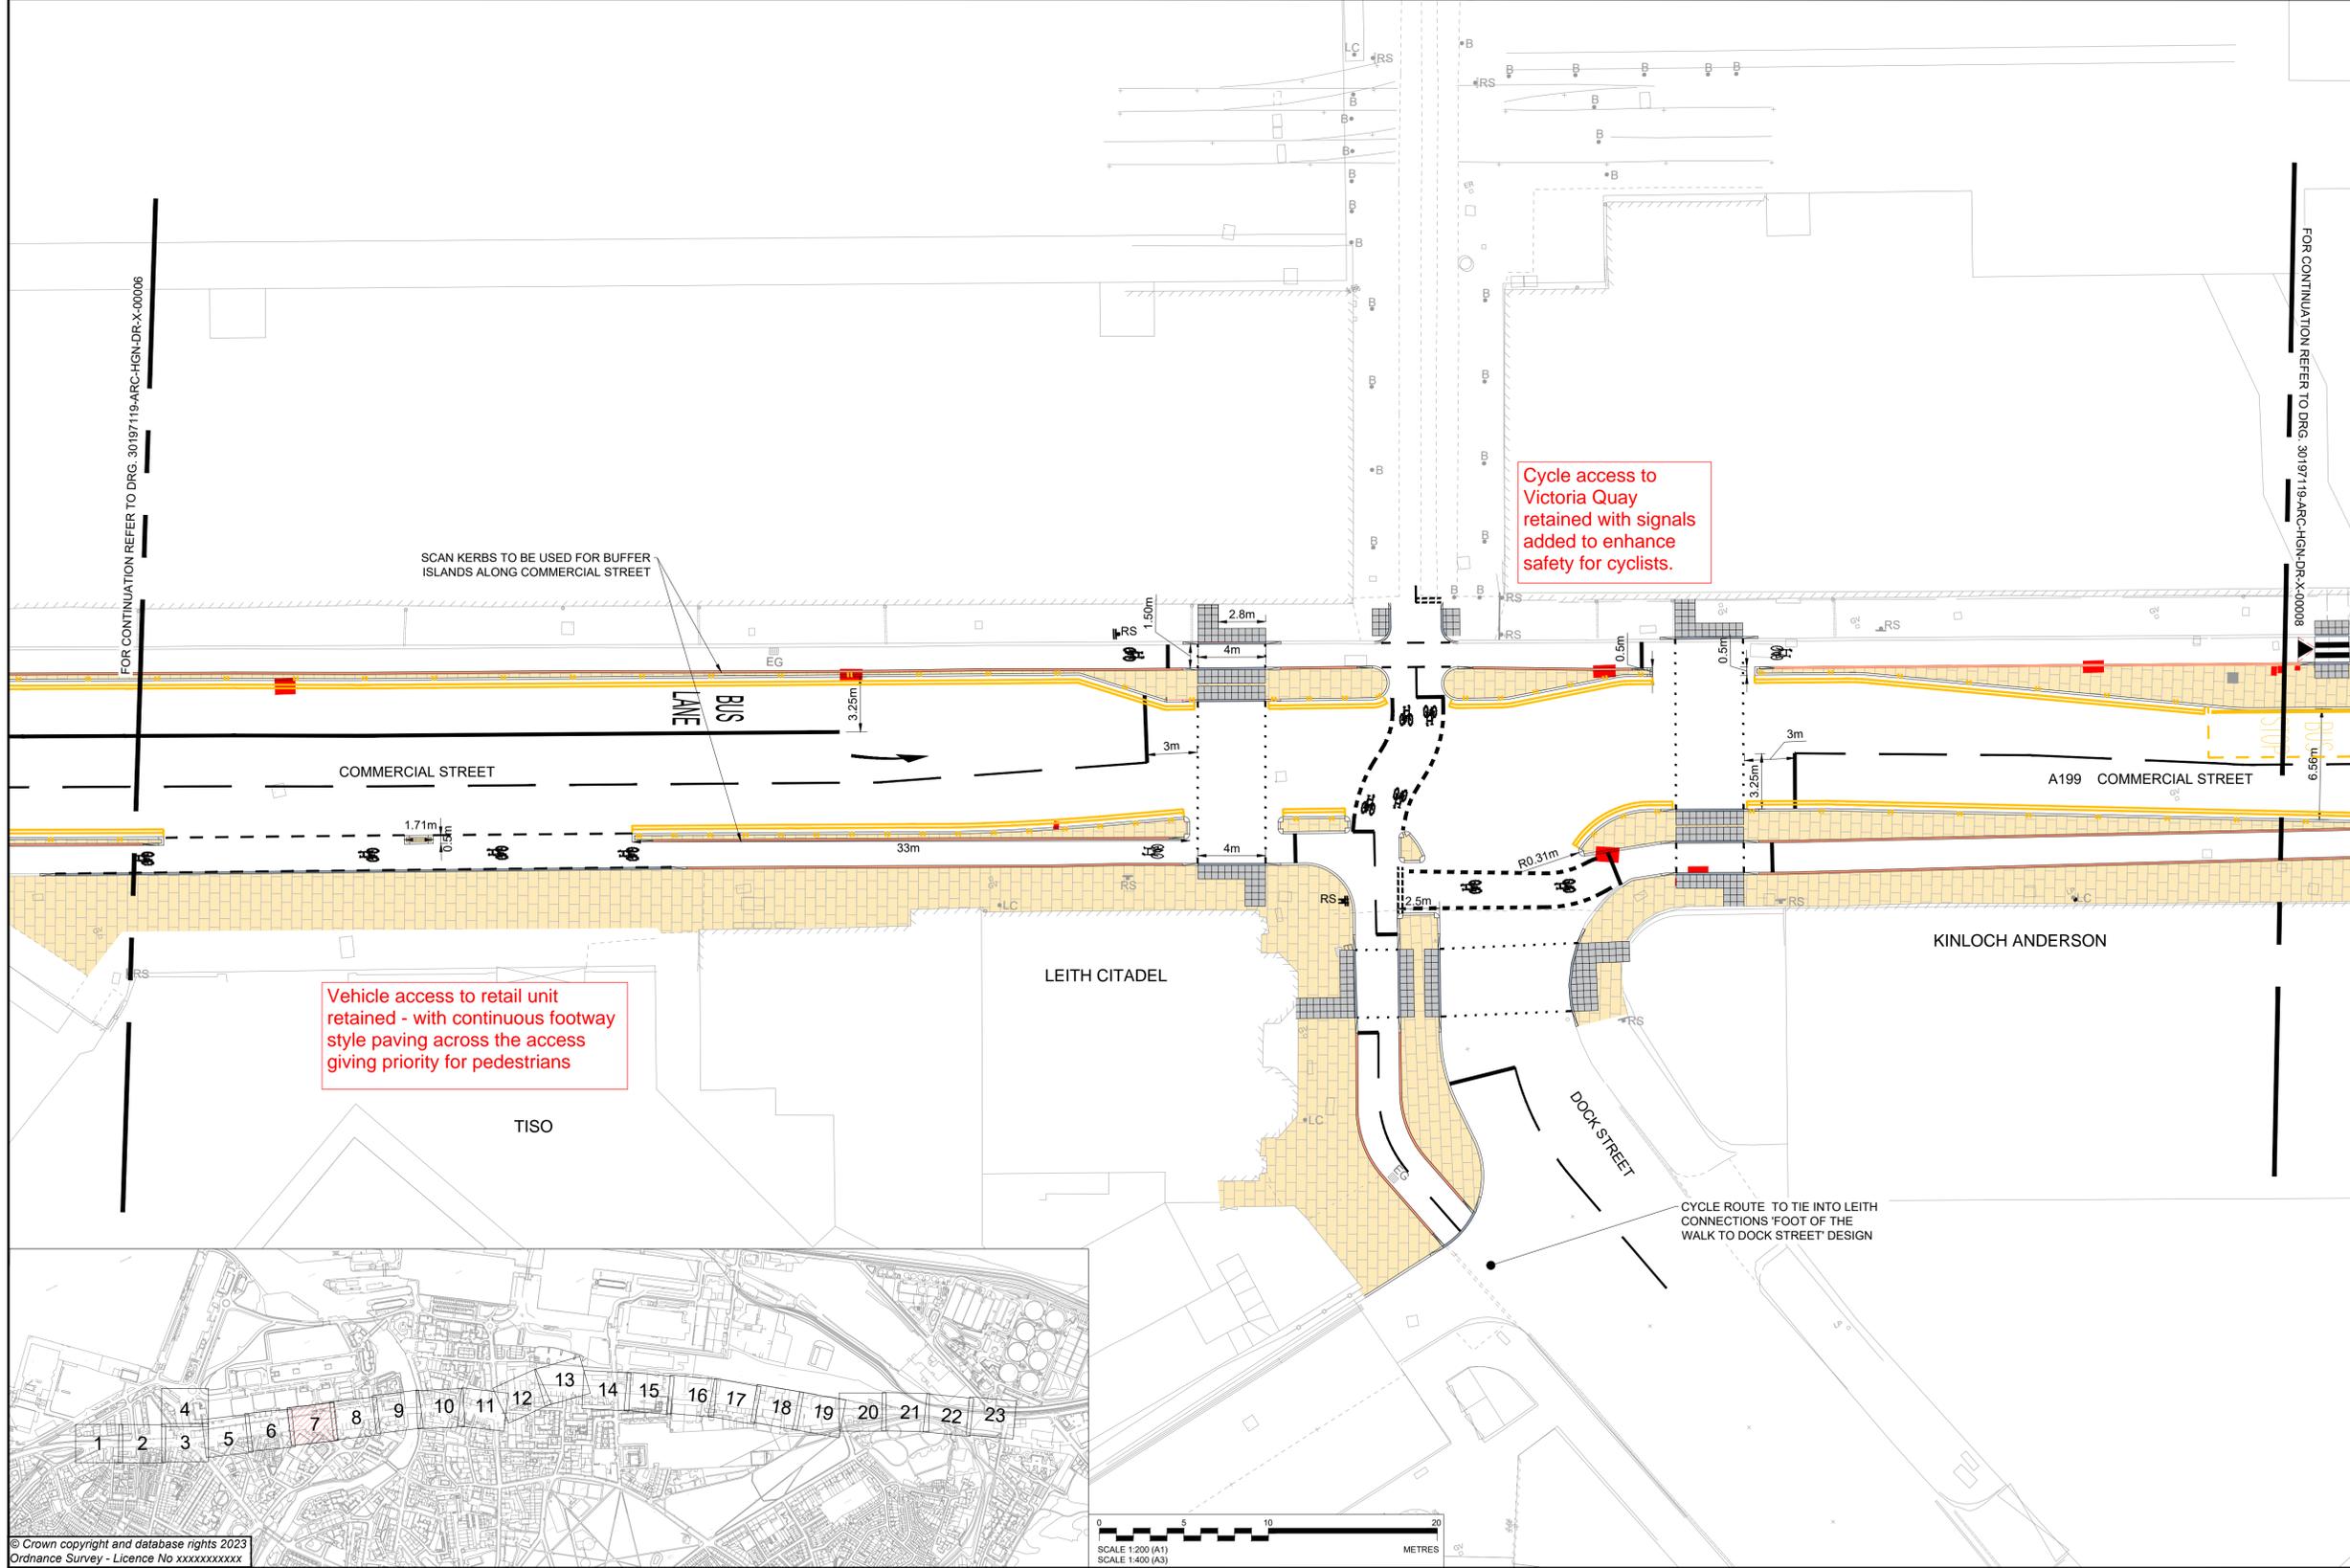

Rev	Date	Description	Prod.	Chk.	Rev.	App.
P01.1	06/03/24					

EDINBURGH
THE CITY OF EDINBURGH COUNCIL

Project:
Leith Connections Hawthornvale To Seafield Route

Site: Leith Edinburgh
Client: City of Edinburgh Council
4 East Market Street
Edinburgh & EH8 8BG
www.edinburgh.gov.uk

ARCADIS

Registered office: 80 Fenchurch Street, London EC3M 4BY
Coordinating office: 80 George Street, Edinburgh EH2 3BU
Tel: 44 (0)131 347 3800

www.arcadis.com © Copyright reserved

Drawing Title: **LEITH CONNECTIONS GENERAL ARRANGEMENT SHEET 07 OF 23**

Designed:	Signed: Digitally Signed	Date: 06/03/24
Produced:	Signed: Digitally Signed	Date: ---
Checked:	Signed: Digitally Signed	Date: ---
Reviewed:	Signed: Digitally Signed	Date: ---
Approved:	Signed: Digitally Signed	Date: ---


Design Stage: Details
Original Size: A1 Grid: OS Datum: AOD
Suitability Code: S0 Scale: 1:200 Project Number: 30197119
Suitability Description: Initial Status or WIP
Security Classification: Internal
Drawing Number: 30197119 - ARC - HGN - ZZ - DR - HE - 00007
Revision: P01.1

SAFETY, HEALTH AND ENVIRONMENTAL INFORMATION	
In addition to the hazards/risks normally associated with the types of work detailed on this drawing, note the following:	
CONSTRUCTION	
NONE	
MAINTENANCE/CLEANING	
NONE	
DECOMMISSIONING/DEMOLITION	
LIGHTING COLUMNS, ILLUMINATED SIGN POSTS AND OTHER POWER SUPPLIED STREET FURNITURE IS TO BE DISCONNECTED AND MADE SAFE PRIOR TO REMOVAL/ CONNECTION	
It is assumed that all works will be carried out by a competent contractor working, where appropriate, to an approved method statement	

KEY:	
	PROPOSED 600x900x63mm ARTIFICIAL STONE PAVERS
	PROPOSED 600x900x63mm CAITHNESS PAVERS
	PROPOSED FOOTWAY ASPHALT SURFACING
	PROPOSED CARRIAGEWAY - SURFACE COURSE ONLY
	PROPOSED CARRIAGEWAY
	PROPOSED PROPOSED SHARED USE SPACE
	PROPOSED RED CHIPPED ASPHALT (CYCLE LANE)
	PROPOSED LANDSCAPING AREA
	PROPOSED GRANITE CORDUROY PAVING
	PROPOSED GRANITE LADDER/TRAMLINE PAVING
	PROPOSED CHAMFERED KERB
	PROPOSED CHAMFERED CYCLEWAY DELINEATOR KERB
	PROPOSED TRANSITION KERB
	PROPOSED NATURAL STONE KERB (125x300x900mm)
	PROPOSED FLUSH NATURAL STONE KERB (125x300x900mm)
	PROPOSED NATURAL STONE KERB DROPPER (125x300x900mm)
	PROPOSED NATURAL STONE ANGLE KERB
	PROPOSED QUADRANT NATURAL STONE KERB (305mm)
	PROPOSED WHITE ROAD MARKINGS
	EXISTING ROAD MARKINGS TO BE REFRESHED
	PROPOSED YELLOW ROAD MARKINGS
	PROPOSED PEDESTRIAN GUARDRAIL
	RELOCATED PEDESTRIAN GUARDRAIL
	PROPOSED 400x400x65mm CHARCOAL GREY ARTIFICIAL STONE TACTILE PAVING
	PROPOSED POST AND SIGN
	PROPOSED SIGN ON EXISTING POST RELOCATED SIGN FACE
	PROPOSED 'DURAFLEX' RETRO-REFLECTIVE SELF RIGHTING BOLLARD
	PROPOSED CYCLE LANE WAND
	PROPOSED BUS STOP FLAG (BY OTHERS)
	RELOCATED BUS STOP FLAG (BY OTHERS)
	PROPOSED SIGN MOUNTED ON EXISTING LIGHTING COLUMN
	PROPOSED RAMP
	RELOCATED BUS SHELTER
	PROPOSED CANNON BOLLARD
	PROPOSED TRAFFIC SIGNAL
	RECESSED COVER TO BE RAISED/ LOWERED TO SUIT NEW LEVELS
	STANDARD COVER TO BE RAISED/ LOWERED TO SUIT NEW LEVELS
	COVER AND CHAMBER TO BE REBUILT TO CARRIAGEWAY SPECIFICATION TO SUIT NEW LEVELS (BY OTHERS)
	COVERS TO BE REMOVED OR RELOCATED (BY OTHERS)

- NOTES:
- THIS DRAWING SHALL BE READ IN CONJUNCTION WITH ALL OTHER DRAWINGS, SCHEDULES AND SPECIFICATIONS FOR THIS SCHEME.
 - DO NOT SCALE FROM THIS DRAWING.
 - ALL DIMENSIONS ARE IN METRES UNLESS OTHERWISE SPECIFIED.
 - DRAWING TO BE PRINTED IN COLOUR.
 - THE LOCATION OF STATUTORY UNDERTAKERS APPARATUS SHOULD BE PROVIDED BY THE CONTRACTOR BEFORE UNDERTAKING ANY EXCAVATION.
 - SITE CONDITIONS MAY DICTATE THE NEED FOR VARYING EXCAVATIONS THAN THOSE INDICATED
 - ALL REDUNDANT GULLY POTS AND HOPPER BOXES TO BE DECOMMISSIONED, SEALED AND BACKFILLED WITH IN SITU C16/20 CONCRETE.
 - THE CONTRACTOR IS RESPONSIBLE FOR THE REMOVAL OF ALL EXISTING ROAD MARKINGS AFFECTED BY THE WORKS. THE CONTRACTOR SHALL OBTAIN THE OVERSEEING ORGANISATIONS' APPROVAL TO THEIR PROPOSED METHOD OF REMOVING EXISTING MARKINGS AND SHALL NOT REMOVE ANY EXISTING MARKINGS WITHOUT THE PRIOR APPROVAL OF THE OVERSEEING ORGANISATION.
 - ALL REMOVED MATERIALS AND STREET FURNITURE THAT ARE TO BE DISPOSED OF ARE TO BE TAKEN TO A LICENSED DISPOSAL FACILITY.

	HEALTH AND SAFETY SYMBOL AND REFERENCE NUMBER.
30197119-001	
	UTILITY RELATED HEALTH AND SAFETY SYMBOL AND REFERENCE NUMBER.
30197119-001	

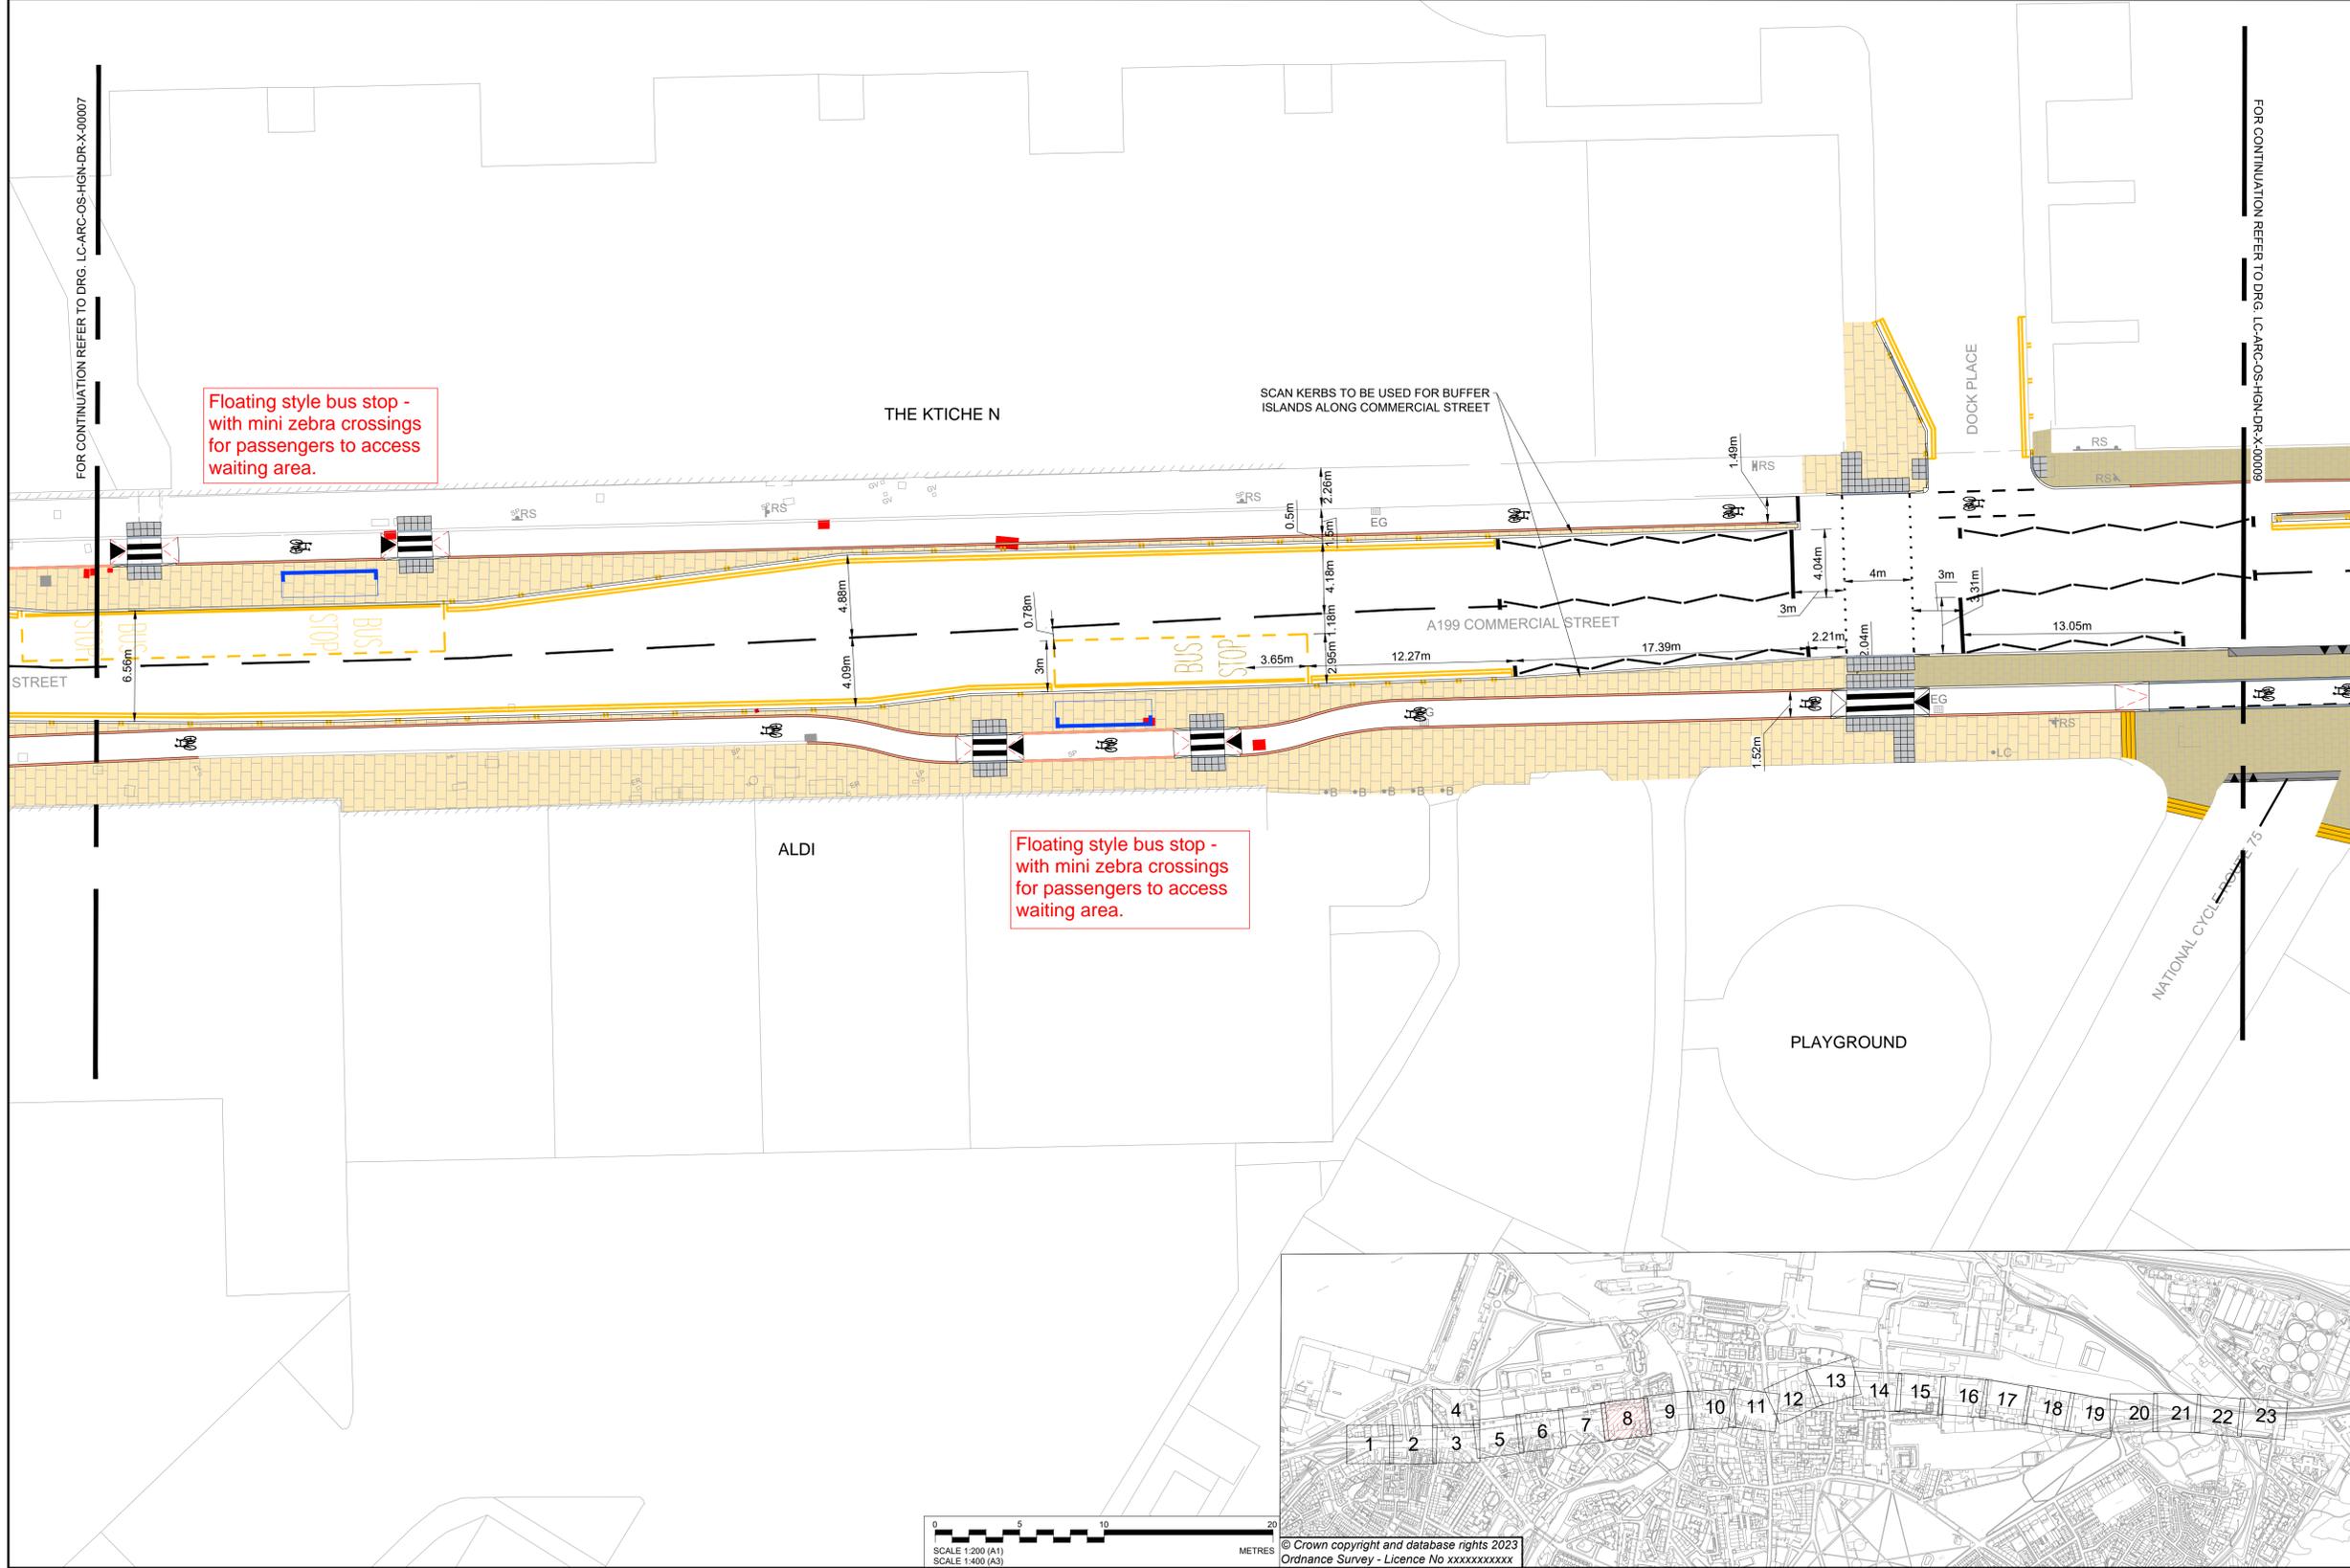

P01.1 06/03/24						
Rev	Date	Description	Prod.	Chk.	Rev.	App.

EDINBURGH
THE CITY OF EDINBURGH COUNCIL

Project:
Leith Connections Hawthornvale To Seafield Route

Site: Leith Edinburgh
Client: City of Edinburgh Council
4 East Market Street
Edinburgh & EH8 8BG
www.edinburgh.gov.uk

ARCADIS

Registered office: 80 Fenchurch Street, London EC3M 4BY
Coordinating office: 80 George Street, Edinburgh EH2 3BU
Tel: 44 (0)131 347 3800

www.arcadis.com © Copyright reserved

Drawing Title:
LEITH CONNECTIONS GENERAL ARRANGEMENT SHEET 08 OF 23

Designed:	Signed:	Date:
Produced:	Digitally Signed:	06/03/24
Checked:	Signed:	---
Reviewed:	Digitally Signed:	---
Approved:	Signed:	---
Design Stage:	Digitally Signed:	---
Original Size:	Grid:	OS
Scale:	Scale:	1:200
Subsidiary Code:	Project Number:	30197119
Subsidiary Description:	Initial Status:	Internal
Security Classification:	Internal	
Drawing Number:	30197119 - ARC - HGN - ZZ - DR - HE - 00008	Revision:
		P01.1

SAFETY, HEALTH AND ENVIRONMENTAL INFORMATION	
In addition to the hazards/risks normally associated with the types of work detailed on this drawing, note the following:	
CONSTRUCTION	
NONE	
MAINTENANCE/CLEANING	
NONE	
DECOMMISSIONING/DEMOLITION	
LIGHTING COLUMNS, ILLUMINATED SIGN POSTS AND OTHER POWER SUPPLIED STREET FURNITURE IS TO BE DISCONNECTED AND MADE SAFE PRIOR TO REMOVAL/ CONNECTION	
It is assumed that all works will be carried out by a competent contractor working, where appropriate, to an approved method statement	

KEY:	
	PROPOSED 600x900x63mm ARTIFICIAL STONE PAVERS
	PROPOSED 600x900x63mm CAITHNESS PAVERS
	PROPOSED FOOTWAY ASPHALT SURFACING
	PROPOSED CARRIAGEWAY - SURFACE COURSE ONLY
	PROPOSED CARRIAGEWAY
	PROPOSED PROPOSED SHARED USE SPACE
	PROPOSED RED CHIPPED ASPHALT (CYCLE LANE)
	PROPOSED LANDSCAPING AREA

	PROPOSED GRANITE CORDUROY PAVING
	PROPOSED GRANITE LADDER/TRAILLINE PAVING
	PROPOSED CHAMFERED KERB
	PROPOSED CHAMFERED CYCLEWAY DELINEATOR KERB
	PROPOSED TRANSITION KERB
	PROPOSED NATURAL STONE KERB (125x300x900mm)
	PROPOSED FLUSH NATURAL STONE KERB (125x300x900mm)
	PROPOSED NATURAL STONE KERB DROPPER (125x300x900mm)
	PROPOSED NATURAL STONE ANGLE KERB
	PROPOSED QUADRANT NATURAL STONE KERB (305mm)
	PROPOSED WHITE ROAD MARKINGS
	EXISTING ROAD MARKINGS TO BE REFRESHED
	PROPOSED YELLOW ROAD MARKINGS
	PROPOSED PEDESTRIAN GUARDRAIL
	RELOCATED PEDESTRIAN GUARDRAIL


	PROPOSED 400x400x65mm CHARCOAL GREY ARTIFICIAL STONE TACTILE PAVING
	PROPOSED POST AND SIGN
	PROPOSED SIGN ON EXISTING POST
	RELOCATED SIGN FACE
	PROPOSED 'DURAFLEX' RETRO-REFLECTIVE SELF RIGHTING BOLLARD
	PROPOSED CYCLE LANE WAND
	PROPOSED BUS STOP FLAG
	RELOCATED BUS STOP FLAG (BY OTHERS)
	PROPOSED SIGN MOUNTED ON EXISTING LIGHTING COLUMN
	PROPOSED RAMP
	RELOCATED BUS SHELTER

	PROPOSED CANNON BOLLARD
	PROPOSED TRAFFIC SIGNAL
	RECESSED COVER TO BE RAISED/ LOWERED TO SUIT NEW LEVELS
	STANDARD COVER TO BE RAISED/ LOWERED TO SUIT NEW LEVELS
	COVER AND CHAMBER TO BE REBUILT TO CARRIAGEWAY SPECIFICATION TO SUIT NEW LEVELS (BY OTHERS)
	COVERS TO BE REMOVED OR RELOCATED (BY OTHERS)



- NOTES:
- THIS DRAWING SHALL BE READ IN CONJUNCTION WITH ALL OTHER DRAWINGS, SCHEDULES AND SPECIFICATIONS FOR THIS SCHEME.
 - DO NOT SCALE FROM THIS DRAWING.
 - ALL DIMENSIONS ARE IN METRES UNLESS OTHERWISE SPECIFIED.
 - DRAWING TO BE PRINTED IN COLOUR.
 - THE LOCATION OF STATUTORY UNDERTAKERS APPARATUS SHOULD BE PROVED BY THE CONTRACTOR BEFORE UNDERTAKING ANY EXCAVATION.
 - SITE CONDITIONS MAY DICTATE THE NEED FOR VARYING EXCAVATIONS THAN THOSE INDICATED
 - ALL REDUNDANT GULLY POTS AND HOPPER BOXES TO BE DECOMMISSIONED, SEALED AND BACKFILLED WITH IN SITU C16/20 CONCRETE.
 - THE CONTRACTOR IS RESPONSIBLE FOR THE REMOVAL OF ALL EXISTING ROAD MARKINGS AFFECTED BY THE WORKS. THE CONTRACTOR SHALL OBTAIN THE OVERSEEING ORGANISATIONS' APPROVAL TO THEIR PROPOSED METHOD OF REMOVING EXISTING MARKINGS AND SHALL NOT REMOVE ANY EXISTING MARKINGS WITHOUT THE PRIOR APPROVAL OF THE OVERSEEING ORGANISATION.
 - ALL REMOVED MATERIALS AND STREET FURNITURE THAT ARE TO BE DISPOSED OF ARE TO BE TAKEN TO A LICENSED DISPOSAL FACILITY.

- HEALTH AND SAFETY SYMBOL AND REFERENCE NUMBER.
30197119-001
- UTILITY RELATED HEALTH AND SAFETY SYMBOL AND REFERENCE NUMBER.
30197119-001

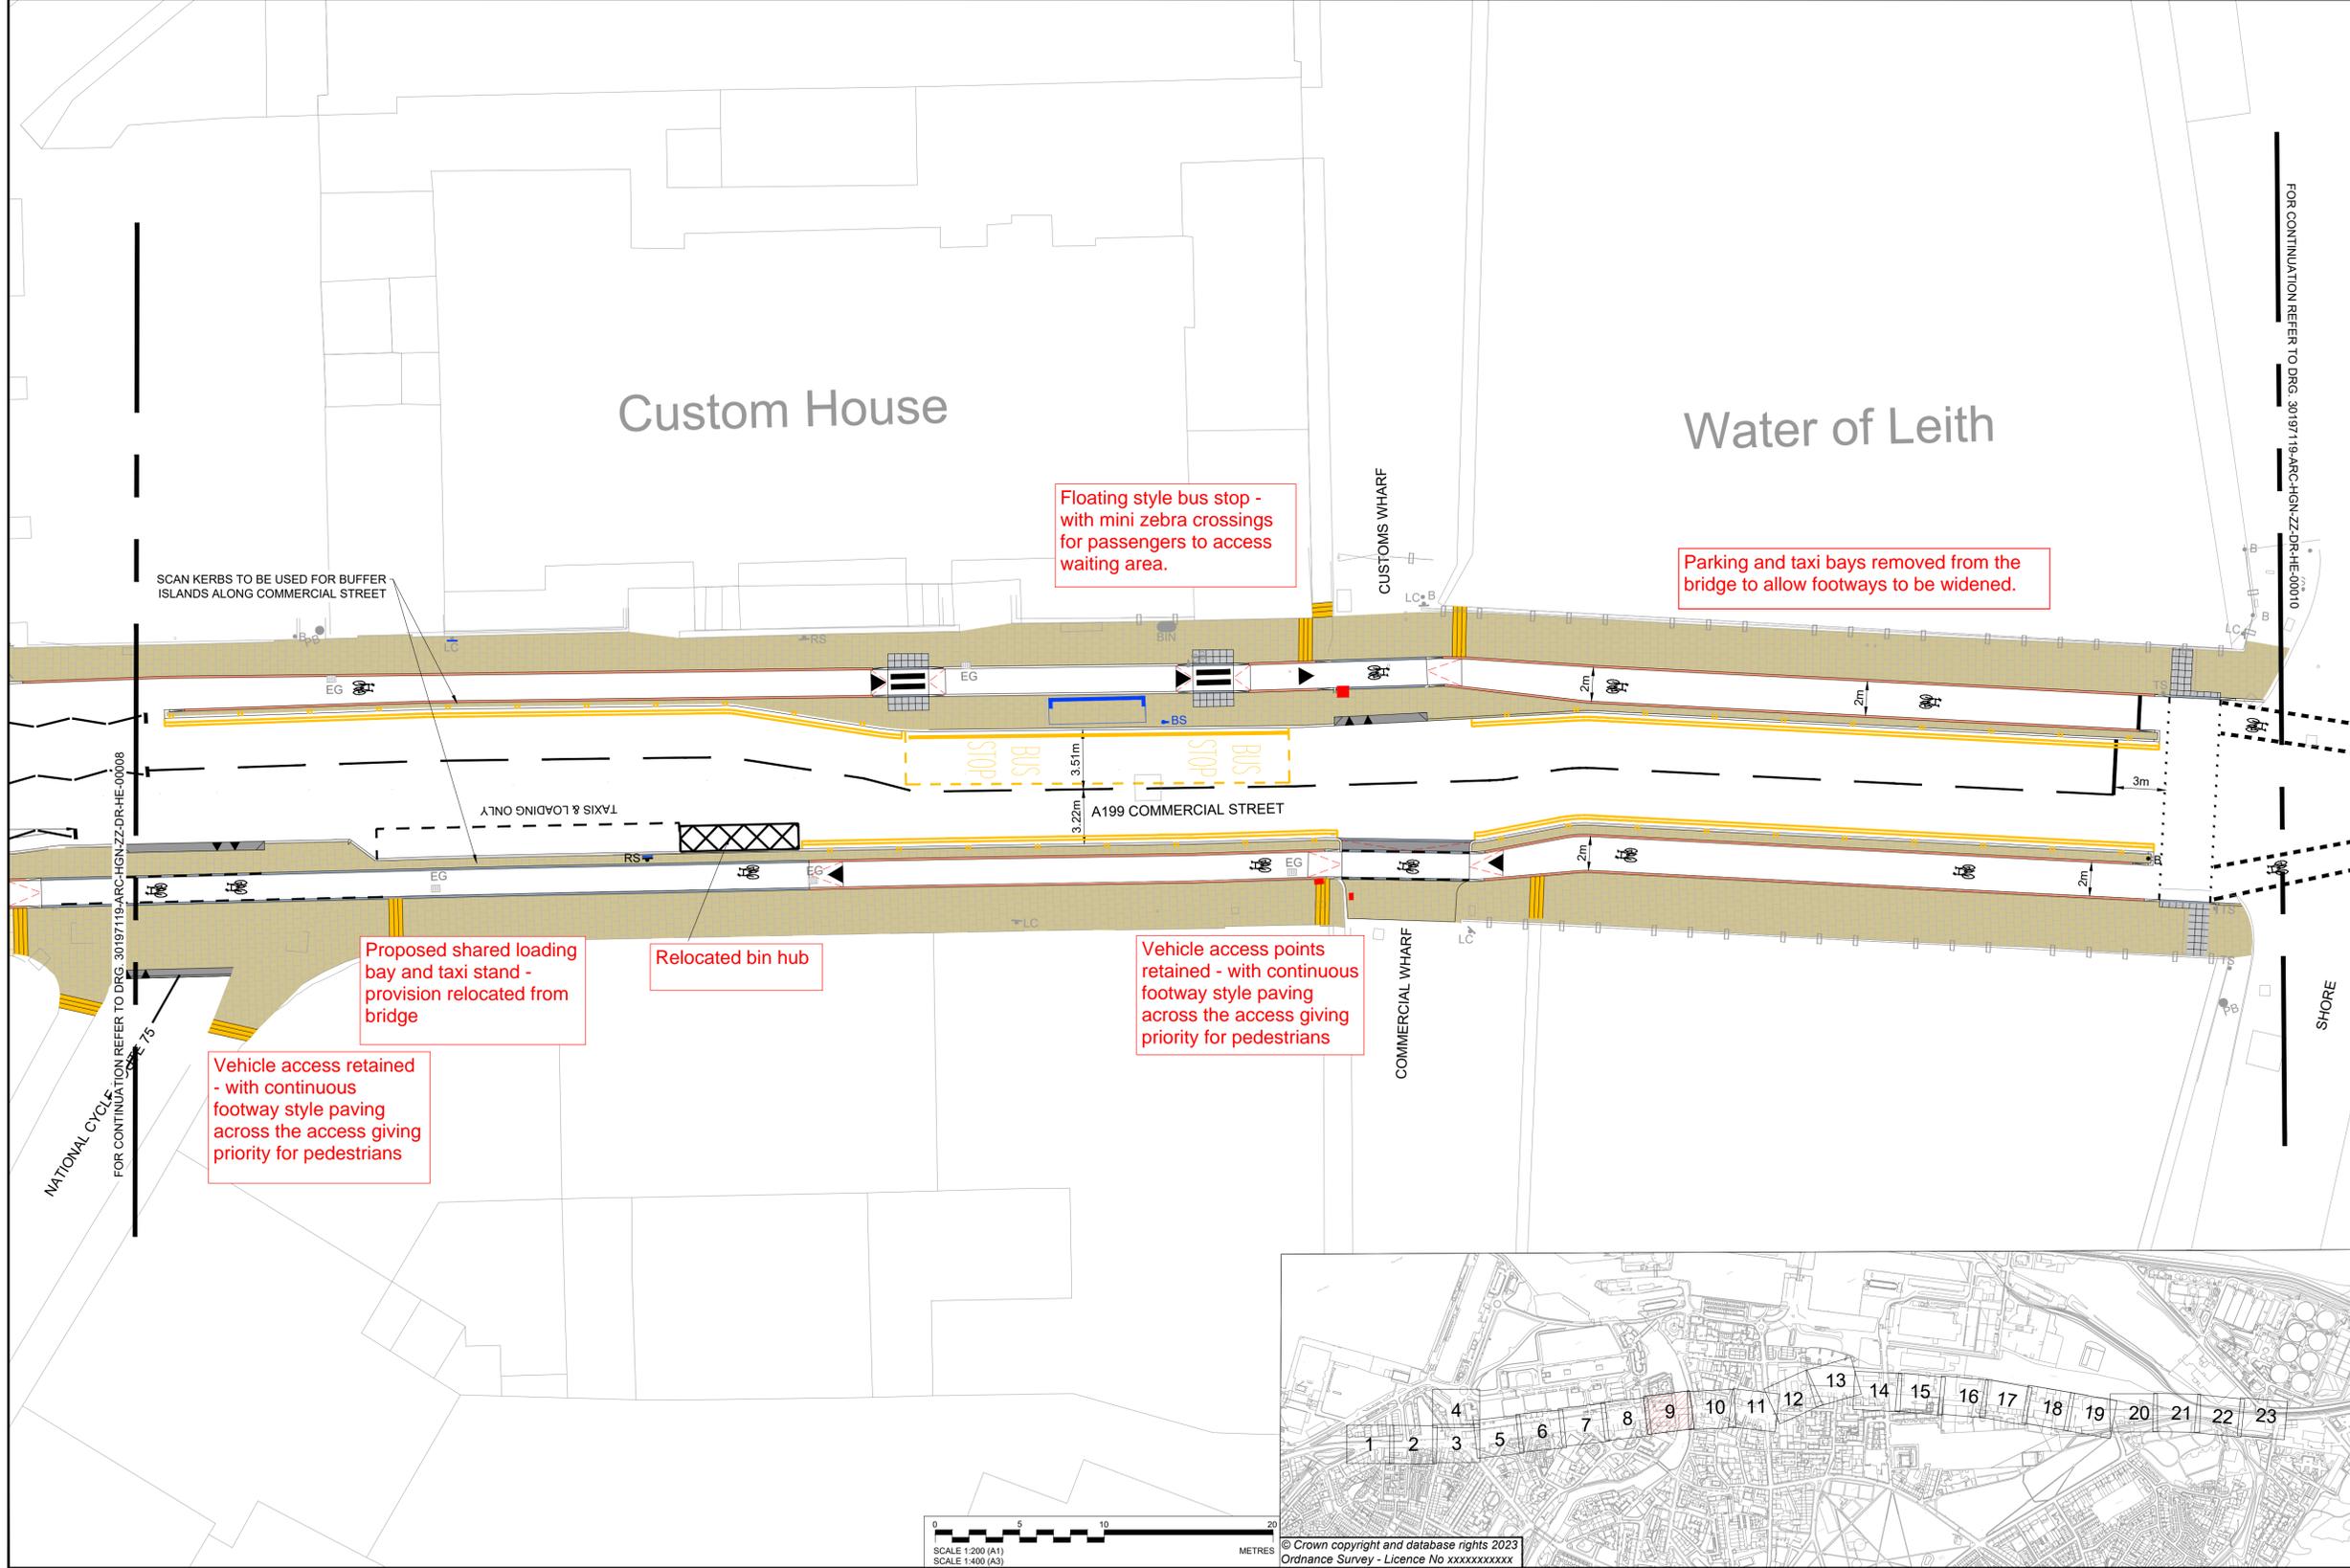

Rev	Date	Description	Prod.	Chk.	Rev.	App.
P01.1	06/03/24					

EDINBURGH
THE CITY OF EDINBURGH COUNCIL

Project:
Leith Connections Hawthornvale To Seafield Route

Site: Leith Edinburgh
Client: City of Edinburgh Council
4 East Market Street
Edinburgh & EH8 8BG
www.edinburgh.gov.uk

ARCADIS


Registered office: 80 Fenchurch Street, London EC3M 4BY
Coordinating office: 80 George Street, Edinburgh EH2 3BU
Tel: 44 (0)131 347 3800

www.arcadis.com © Copyright reserved

Drawing Title:
LEITH CONNECTIONS GENERAL ARRANGEMENT SHEET 09 OF 23

Designed:	Signed:	Date:
Produced:	Digitally Signed:	06/03/24
Checked:	Signed:	
Reviewed:	Digitally Signed:	
Approved:	Signed:	
	Digitally Signed:	

Design Stage: Details
Original Size: A1
Grid: OS
Datum: AOD
Suitability Code: SO
Scale: 1:200
Project Number: 30197119
Suitability Description: Initial Status
Security Classification: Internal
Drawing Number: 30197119 - ARC - HGN - ZZ - DR - HE - 00009
Revision: P01.1

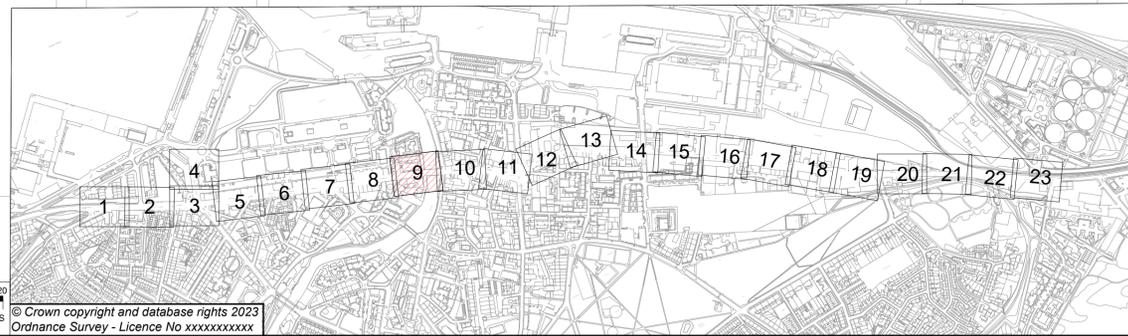

© Crown copyright and database rights 2023
Ordnance Survey - Licence No xxxxxxxxxx

SAFETY, HEALTH AND ENVIRONMENTAL INFORMATION	
In addition to the hazards/risks normally associated with the types of work detailed on this drawing, note the following:	
CONSTRUCTION	NONE
MAINTENANCE/CLEANING	NONE
DECOMMISSIONING/DEMOLITION	LIGHTING COLUMNS, ILLUMINATED SIGN POSTS AND OTHER POWER SUPPLIED STREET FURNITURE IS TO BE DISCONNECTED AND MADE SAFE PRIOR TO REMOVAL/ CONNECTION It is assumed that all works will be carried out by a competent contractor working, where appropriate, to an approved method statement

KEY:	
	PROPOSED 600x900x63mm ARTIFICIAL STONE PAVERS
	PROPOSED 600x900x63mm CAITHNESS PAVERS
	PROPOSED FOOTWAY ASPHALT SURFACING
	PROPOSED CARRIAGEWAY - SURFACE COURSE ONLY
	PROPOSED CARRIAGEWAY
	PROPOSED PROPOSED SHARED USE SPACE
	PROPOSED RED CHIPPED ASPHALT (CYCLE LANE)
	PROPOSED LANDSCAPING AREA

	PROPOSED GRANITE CORDUROY PAVING
	PROPOSED GRANITE LADDER/TRAMLINE PAVING
	PROPOSED CHAMFERED KERB
	PROPOSED CHAMFERED CYCLEWAY DELINEATOR KERB
	PROPOSED TRANSITION KERB
	PROPOSED NATURAL STONE KERB (125x300x900mm)
	PROPOSED FLUSH NATURAL STONE KERB (125x300x900mm)
	PROPOSED NATURAL STONE KERB DROPPER (125x300x900mm)
	PROPOSED NATURAL STONE ANGLE KERB
	PROPOSED QUADRANT NATURAL STONE KERB (305mm)
	PROPOSED WHITE ROAD MARKINGS
	EXISTING ROAD MARKINGS TO BE REFRESHED
	PROPOSED YELLOW ROAD MARKINGS
	PROPOSED PEDESTRIAN GUARDRAIL
	RELOCATED PEDESTRIAN GUARDRAIL


	PROPOSED 400x400x65mm CHARCOAL GREY ARTIFICIAL STONE TACTILE PAVING
	PROPOSED POST AND SIGN
	PROPOSED SIGN ON EXISTING POST
	RELOCATED SIGN FACE
	PROPOSED 'DURAFLEX' RETRO-REFLECTIVE SELF RIGHTING BOLLARD
	PROPOSED CYCLE LANE WAND
	PROPOSED BUS STOP FLAG (BY OTHERS)
	RELOCATED BUS STOP FLAG (BY OTHERS)
	PROPOSED SIGN MOUNTED ON EXISTING LIGHTING COLUMN
	PROPOSED RAMP
	RELOCATED BUS SHELTER

	PROPOSED CANNON BOLLARD
	PROPOSED TRAFFIC SIGNAL
	RECESSED COVER TO BE RAISED/ LOWERED TO SUIT NEW LEVELS
	STANDARD COVER TO BE RAISED/ LOWERED TO SUIT NEW LEVELS
	COVER AND CHAMBER TO BE REBUILT TO CARRIAGEWAY SPECIFICATION TO SUIT NEW LEVELS (BY OTHERS)
	COVERS TO BE REMOVED OR RELOCATED (BY OTHERS)



- NOTES:
- THIS DRAWING SHALL BE READ IN CONJUNCTION WITH ALL OTHER DRAWINGS, SCHEDULES AND SPECIFICATIONS FOR THIS SCHEME.
 - DO NOT SCALE FROM THIS DRAWING.
 - ALL DIMENSIONS ARE IN METRES UNLESS OTHERWISE SPECIFIED.
 - DRAWING TO BE PRINTED IN COLOUR.
 - THE LOCATION OF STATUTORY UNDERTAKERS APPARATUS SHOULD BE PROVED BY THE CONTRACTOR BEFORE UNDERTAKING ANY EXCAVATION.
 - SITE CONDITIONS MAY DICTATE THE NEED FOR VARYING EXCAVATIONS THAN THOSE INDICATED
 - ALL REDUNDANT GULLY POTS AND HOPPER BOXES TO BE DECOMMISSIONED, SEALED AND BACKFILLED WITH IN SITU C16/20 CONCRETE.
 - THE CONTRACTOR IS RESPONSIBLE FOR THE REMOVAL OF ALL EXISTING ROAD MARKINGS AFFECTED BY THE WORKS. THE CONTRACTOR SHALL OBTAIN THE OVERSEEING ORGANISATIONS' APPROVAL TO THEIR PROPOSED METHOD OF REMOVING EXISTING MARKINGS AND SHALL NOT REMOVE ANY EXISTING MARKINGS WITHOUT THE PRIOR APPROVAL OF THE OVERSEEING ORGANISATION.
 - ALL REMOVED MATERIALS AND STREET FURNITURE THAT ARE TO BE DISPOSED OF ARE TO BE TAKEN TO A LICENSED DISPOSAL FACILITY.

- 30197119-001 HEALTH AND SAFETY SYMBOL AND REFERENCE NUMBER.
- 30197119-001 UTILITY RELATED HEALTH AND SAFETY SYMBOL AND REFERENCE NUMBER.

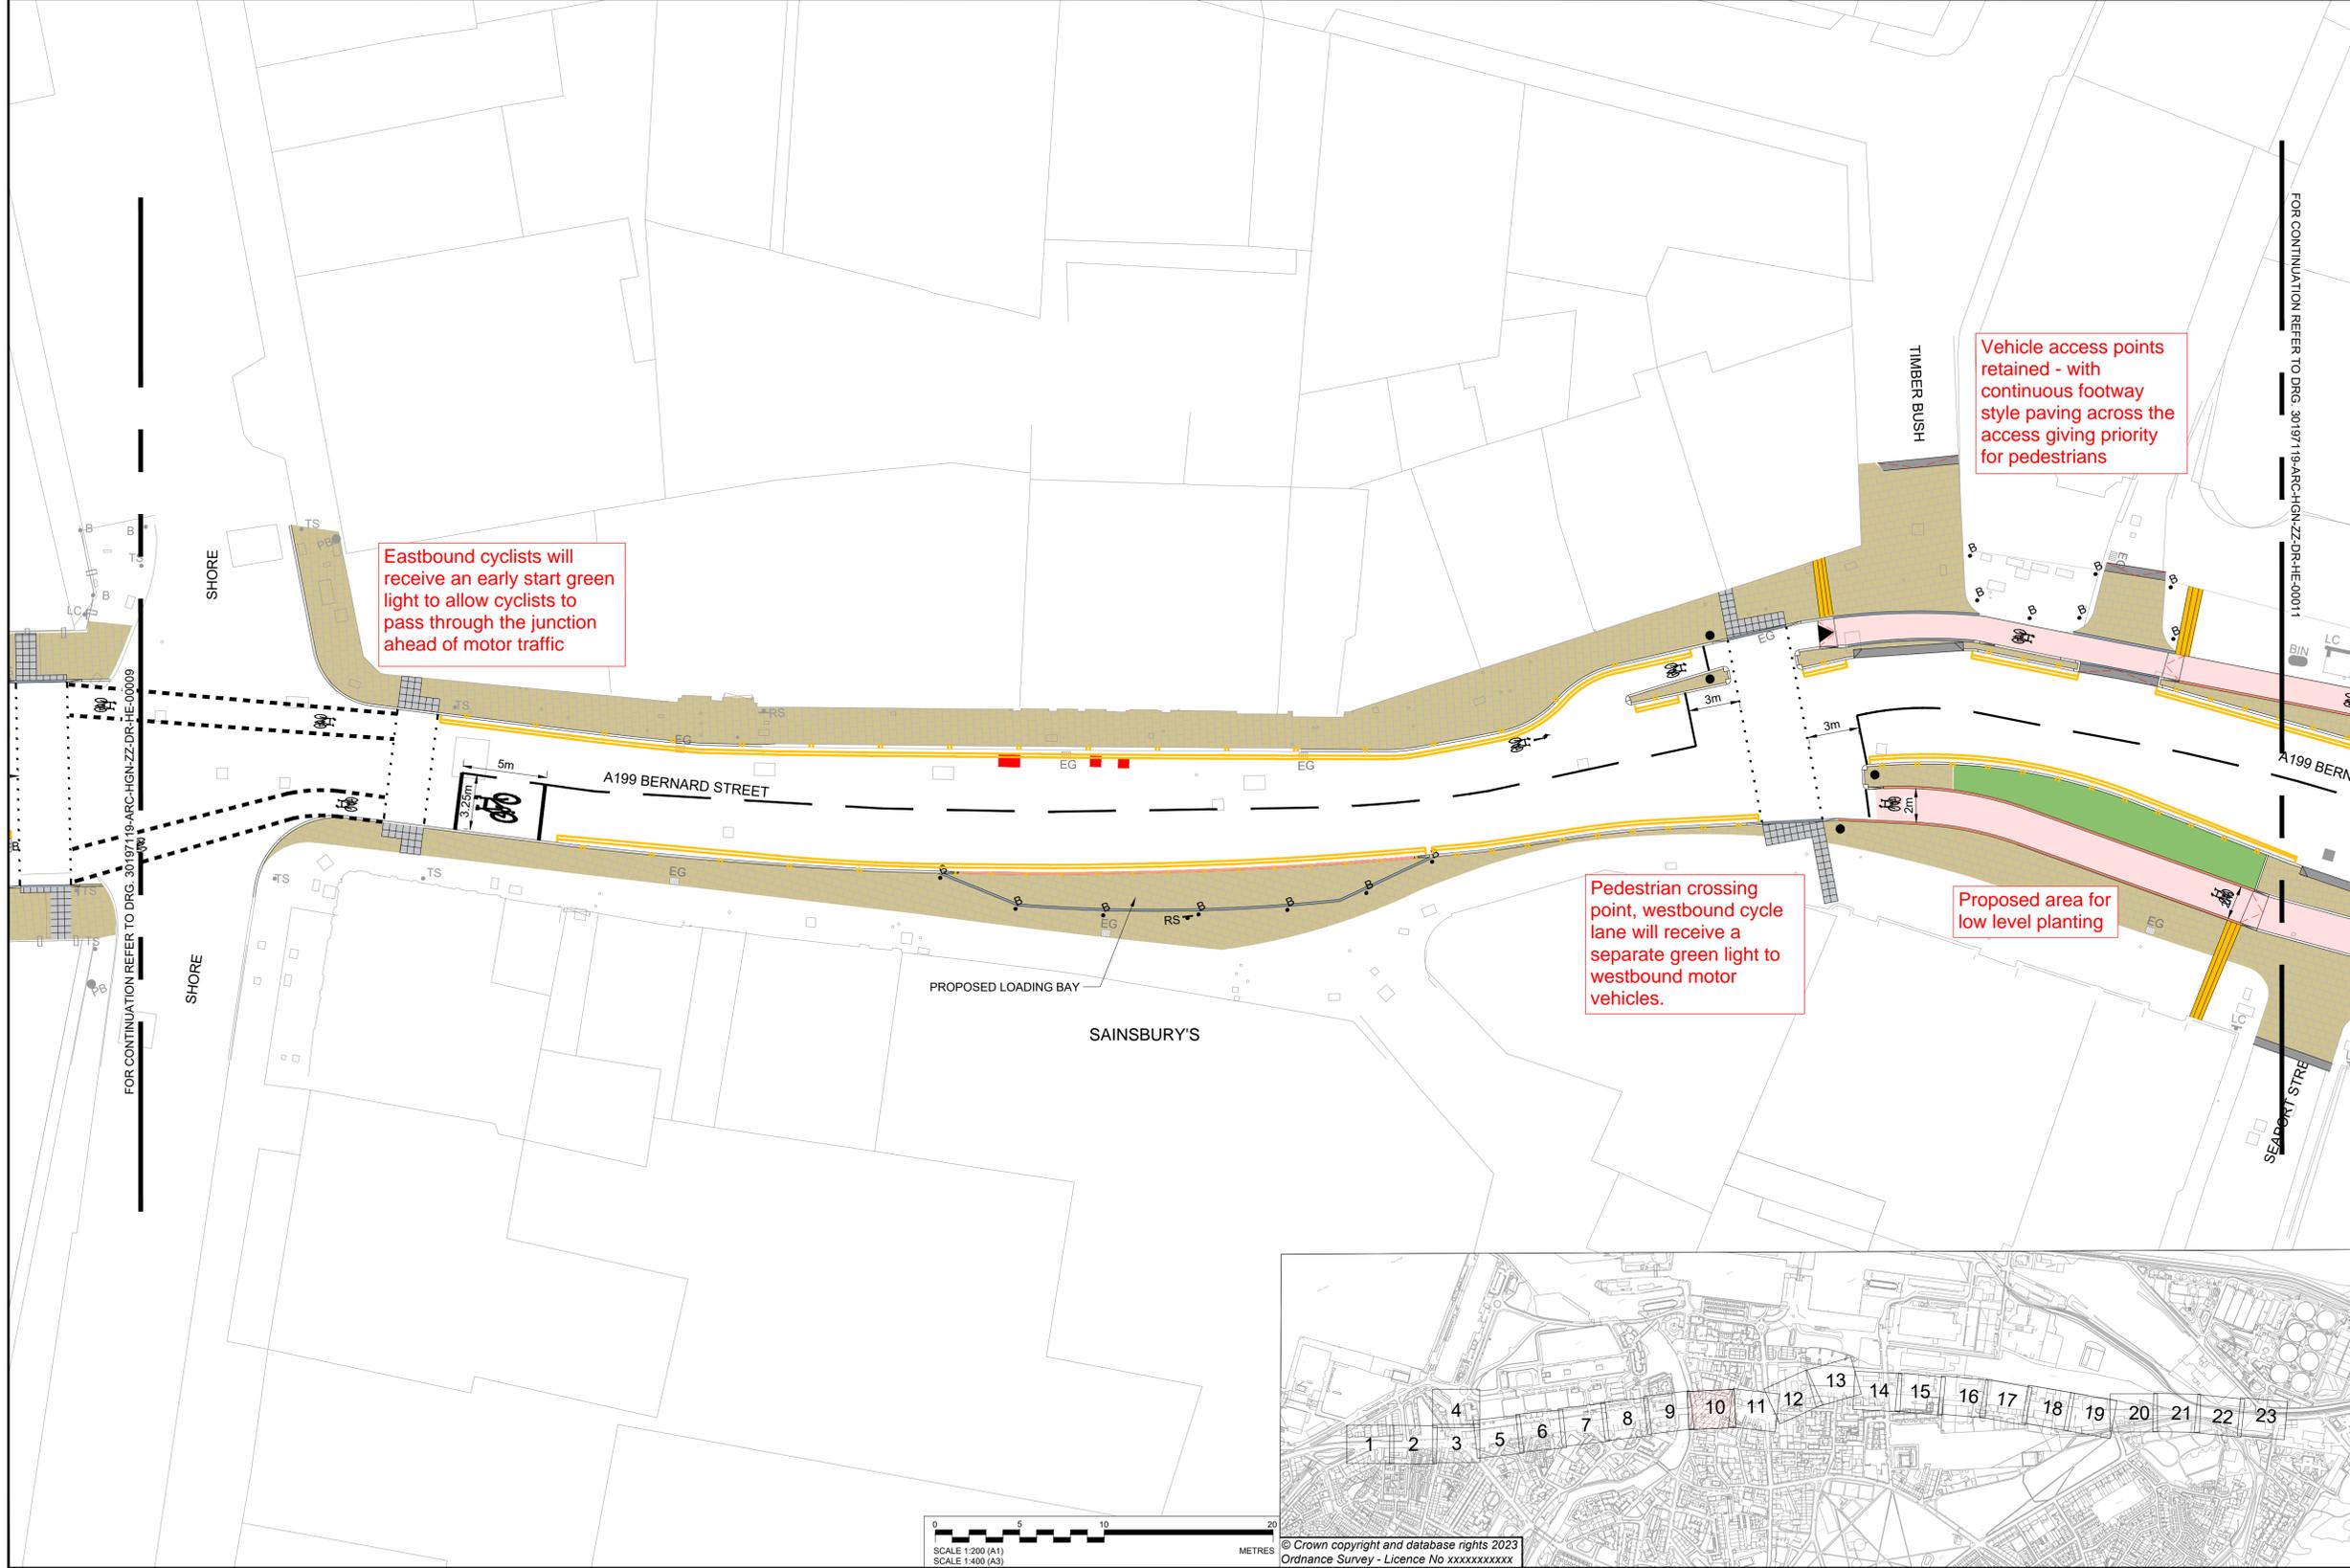

Rev	Date	Description	Prod.	Chk.	Rev.	App.
P01.1	07/03/24					

EDINBURGH
THE CITY OF EDINBURGH COUNCIL

Project:
Leith Connections Hawthornvale To Seafield Route

Site:
Leith Edinburgh

Client:
City of Edinburgh Council
4 East Market Street
Edinburgh & EH8 8BG
www.edinburgh.gov.uk

ARCADIS


Registered office:
80 Fenchurch Street
London EC3M 4BY

Coordinating office:
80 George Street
Edinburgh EH2 3BU
Tel: 44 (0)131 347 3800

www.arcadis.com © Copyright reserved

Drawing Title:
**LEITH CONNECTIONS
GENERAL ARRANGEMENT
SHEET 10 OF 23**

Designed:	Signed	Date
Produced:	Digitally Signed	07/03/24
Checked:	Signed	
Reviewed:	Digitally Signed	
Approved:	Signed	
Design Stage:	Digitally Signed	
Original Size:	A1	OS
Scale:	1:200	Project Number:
30197119		Initial Status or WIP
Internal		Revision:
30197119 - ARC - HGN - ZZ - DR - HE - 00010		P01.1

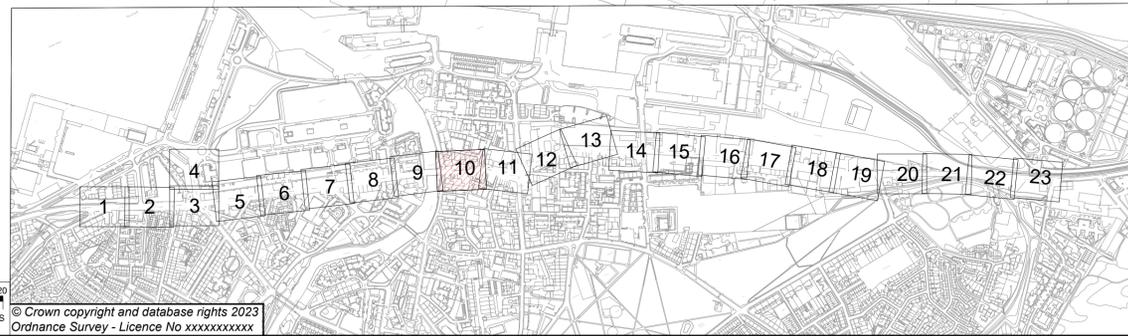


SAFETY, HEALTH AND ENVIRONMENTAL INFORMATION	
In addition to the hazards/risks normally associated with the types of work detailed on this drawing, note the following:	
CONSTRUCTION	
NONE	
MAINTENANCE/CLEANING	
NONE	
DECOMMISSIONING/DEMOLITION	
LIGHTING COLUMNS, ILLUMINATED SIGN POSTS AND OTHER POWER SUPPLIED STREET FURNITURE IS TO BE DISCONNECTED AND MADE SAFE PRIOR TO REMOVAL/ CONNECTION	
It is assumed that all works will be carried out by a competent contractor working, where appropriate, to an approved method statement	

KEY:	
	PROPOSED 600x900x63mm ARTIFICIAL STONE PAVERS
	PROPOSED 600x900x63mm CAITHNESS PAVERS
	PROPOSED FOOTWAY ASPHALT SURFACING
	PROPOSED CARRIAGEWAY - SURFACE COURSE ONLY
	PROPOSED CARRIAGEWAY
	PROPOSED PROPOSED SHARED USE SPACE
	PROPOSED RED CHIPPED ASPHALT (CYCLE LANE)
	PROPOSED LANDSCAPING AREA
	PROPOSED GRANITE CORDUROY PAVING
	PROPOSED GRANITE LADDER/TRAMLINE PAVING
	PROPOSED CHAMFERED KERB
	PROPOSED CHAMFERED CYCLEWAY DELINEATOR KERB
	PROPOSED TRANSITION KERB
	PROPOSED NATURAL STONE KERB (125x300x900mm)
	PROPOSED FLUSH NATURAL STONE KERB (125x300x900mm)
	PROPOSED NATURAL STONE KERB DROPPER (125x300x900mm)
	PROPOSED NATURAL STONE ANGLE KERB
	PROPOSED QUADRANT NATURAL STONE KERB (305mm)
	PROPOSED WHITE ROAD MARKINGS
	EXISTING ROAD MARKINGS TO BE REFRESHED
	PROPOSED YELLOW ROAD MARKINGS
	PROPOSED PEDESTRIAN GUARDRAIL
	RELOCATED PEDESTRIAN GUARDRAIL
	PROPOSED 400x400x65mm CHARCOAL GREY ARTIFICIAL STONE TACTILE PAVING
	PROPOSED POST AND SIGN
	PROPOSED SIGN ON EXISTING POST
	RELOCATED SIGN FACE
	PROPOSED 'DURAFLEX' RETRO-REFLECTIVE SELF RIGHTING BOLLARD
	PROPOSED CYCLE LANE WAND
	PROPOSED BUS STOP FLAG
	RELOCATED BUS STOP FLAG (BY OTHERS)
	PROPOSED SIGN MOUNTED ON EXISTING LIGHTING COLUMN
	PROPOSED RAMP
	RELOCATED BUS SHELTER
	PROPOSED CANNON BOLLARD
	PROPOSED TRAFFIC SIGNAL
	RECESSED COVER TO BE RAISED/ LOWERED TO SUIT NEW LEVELS
	STANDARD COVER TO BE RAISED/ LOWERED TO SUIT NEW LEVELS
	COVER AND CHAMBER TO BE REBUILT TO CARRIAGEWAY SPECIFICATION TO SUIT NEW LEVELS (BY OTHERS)
	COVERS TO BE REMOVED OR RELOCATED (BY OTHERS)

- NOTES:
- THIS DRAWING SHALL BE READ IN CONJUNCTION WITH ALL OTHER DRAWINGS, SCHEDULES AND SPECIFICATIONS FOR THIS SCHEME.
 - DO NOT SCALE FROM THIS DRAWING.
 - ALL DIMENSIONS ARE IN METRES UNLESS OTHERWISE SPECIFIED.
 - DRAWING TO BE PRINTED IN COLOUR.
 - THE LOCATION OF STATUTORY UNDERTAKERS APPARATUS SHOULD BE PROVED BY THE CONTRACTOR BEFORE UNDERTAKING ANY EXCAVATION.
 - SITE CONDITIONS MAY DICTATE THE NEED FOR VARYING EXCAVATIONS THAN THOSE INDICATED
 - ALL REDUNDANT GULLY POTS AND HOPPER BOXES TO BE DECOMMISSIONED, SEALED AND BACKFILLED WITH IN SITU C16/20 CONCRETE.
 - THE CONTRACTOR IS RESPONSIBLE FOR THE REMOVAL OF ALL EXISTING ROAD MARKINGS AFFECTED BY THE WORKS. THE CONTRACTOR SHALL OBTAIN THE OVERSEEING ORGANISATIONS' APPROVAL TO THEIR PROPOSED METHOD OF REMOVING EXISTING MARKINGS AND SHALL NOT REMOVE ANY EXISTING MARKINGS WITHOUT THE PRIOR APPROVAL OF THE OVERSEEING ORGANISATION.
 - ALL REMOVED MATERIALS AND STREET FURNITURE THAT ARE TO BE DISPOSED OF ARE TO BE TAKEN TO A LICENSED DISPOSAL FACILITY.

- HEALTH AND SAFETY SYMBOL AND REFERENCE NUMBER. 30197119-001
- UTILITY RELATED HEALTH AND SAFETY SYMBOL AND REFERENCE NUMBER. 30197119-001

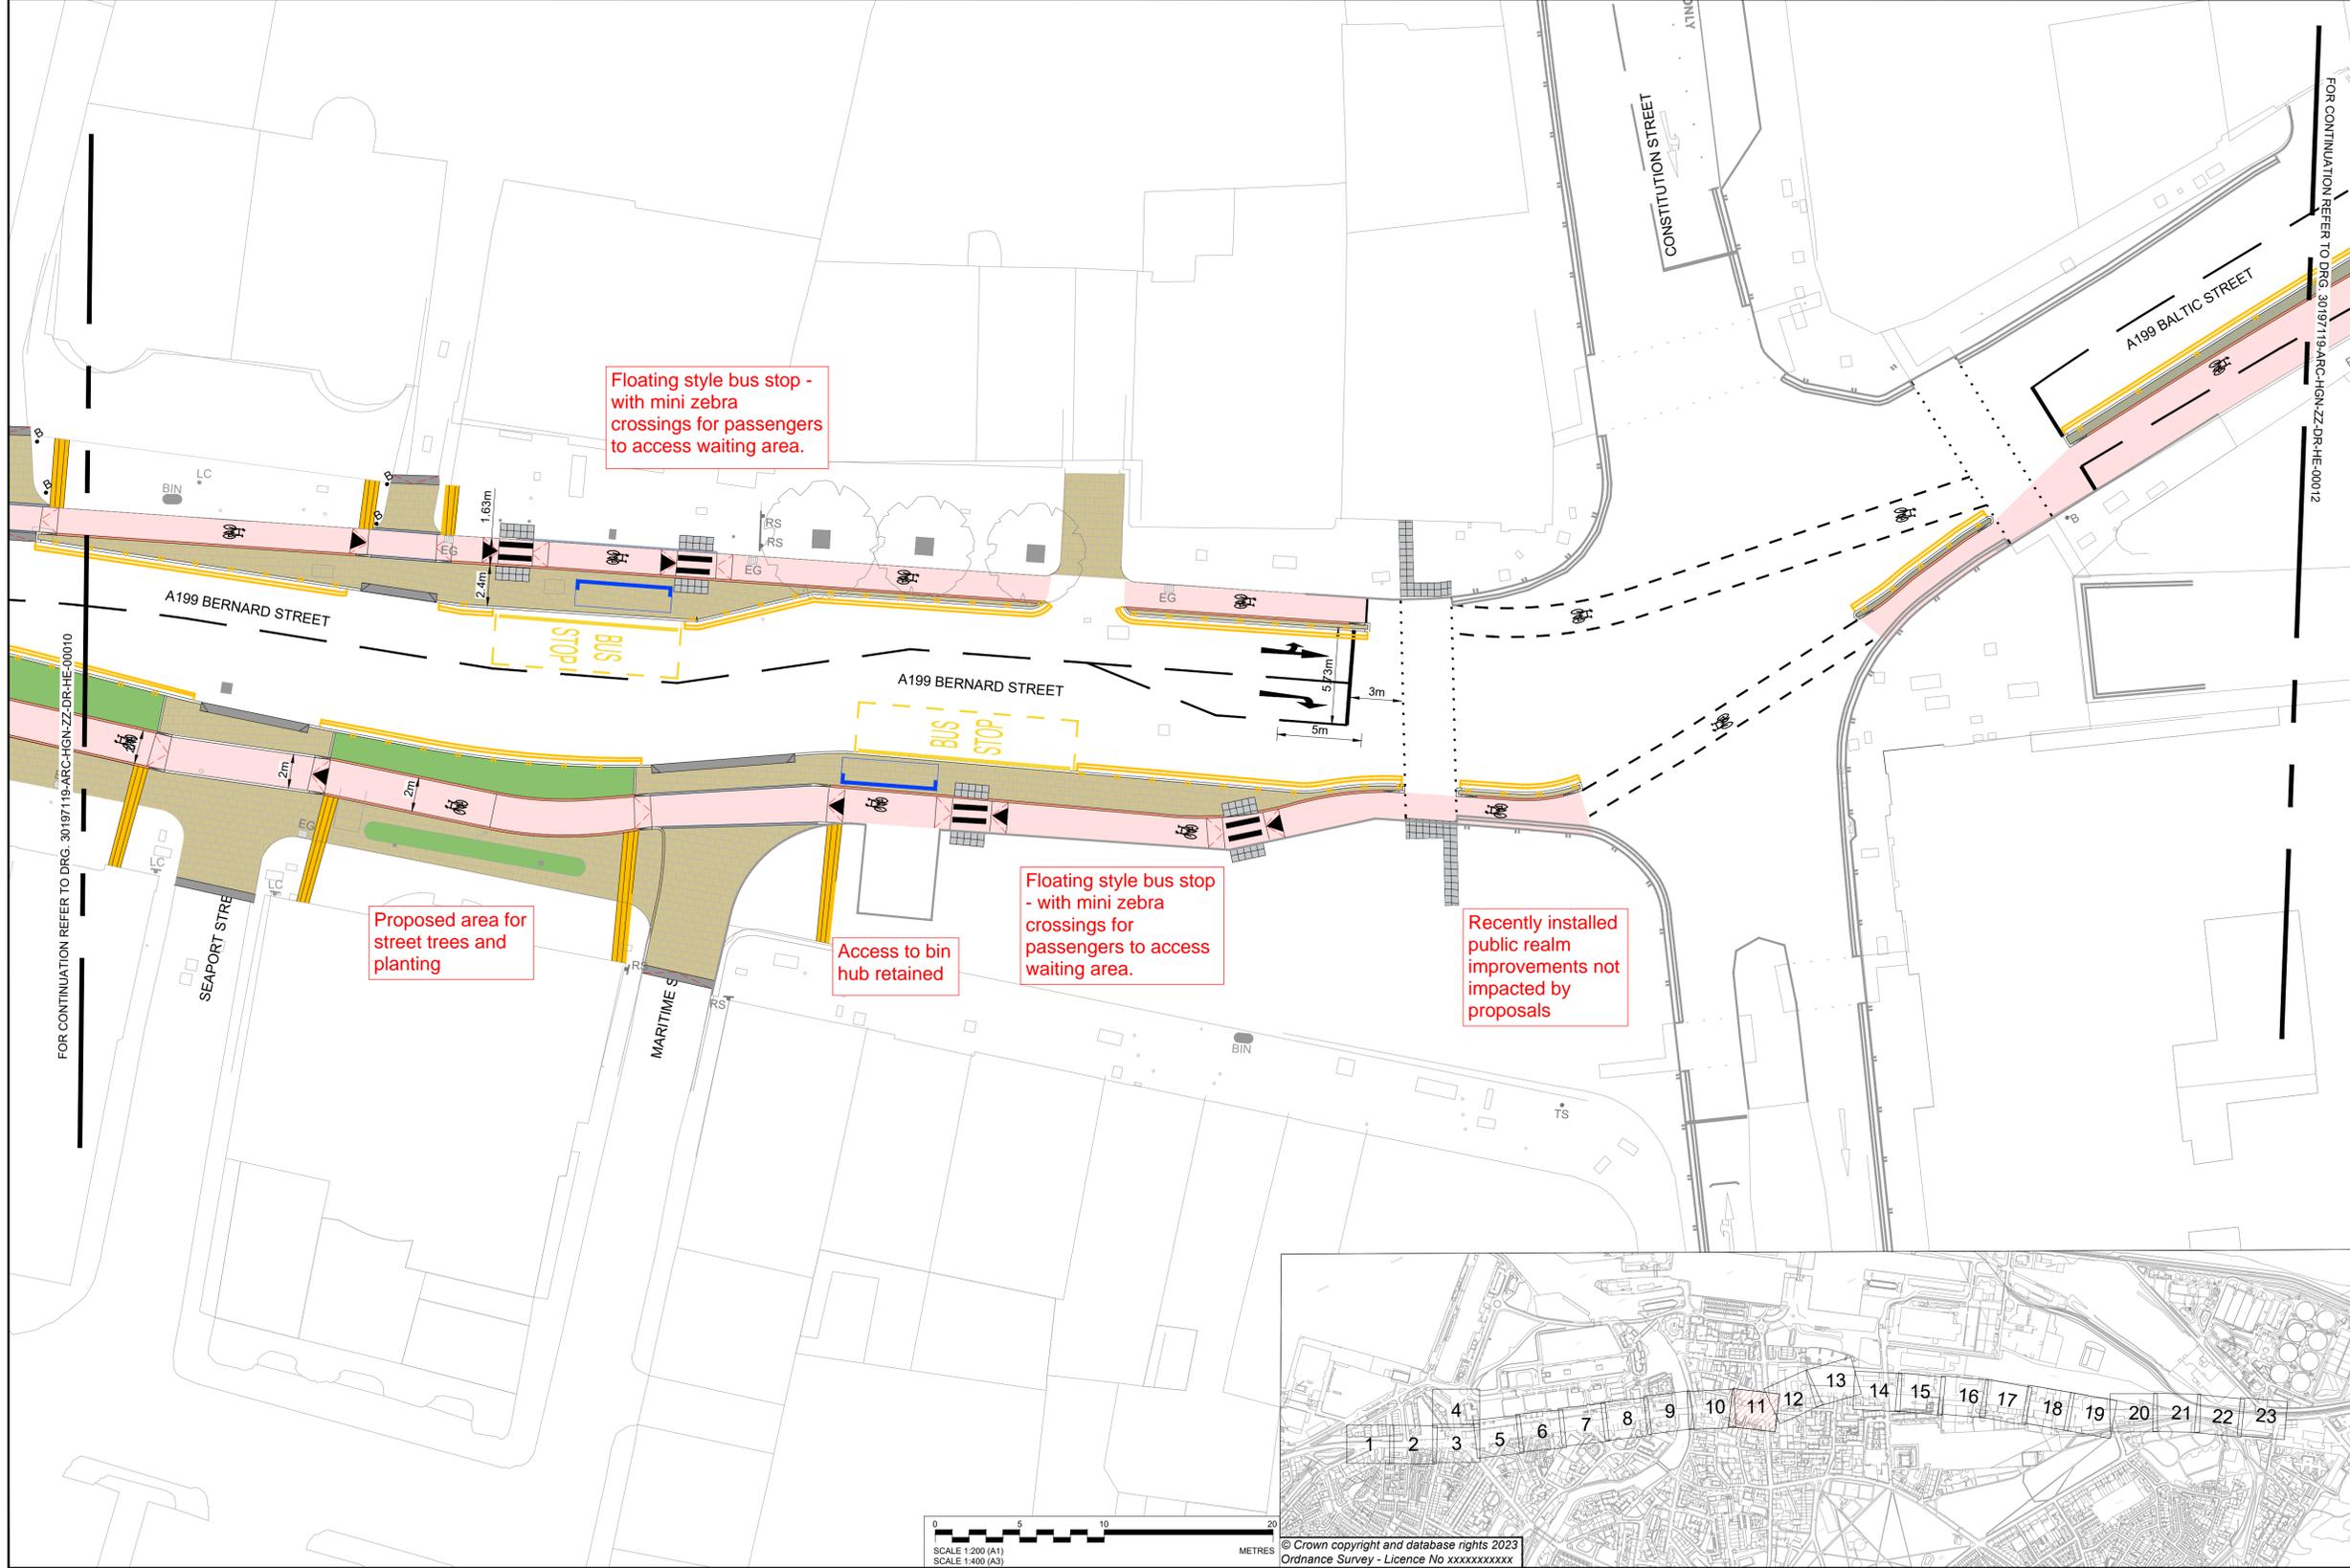

Rev	Date	Description	Prod.	Chk.	Rev.	App.
P01.1	07/03/24					

EDINBURGH
THE CITY OF EDINBURGH COUNCIL

Project:
Leith Connections Hawthornvale To Seafield Route

Site: Leith Edinburgh
Client: City of Edinburgh Council
4 East Market Street
Edinburgh & EH8 8BG
www.edinburgh.gov.uk


ARCADIS

Registered office: 80 Fenchurch Street, London EC3M 4BY
Coordinating office: 80 George Street, Edinburgh EH2 3BU
Tel: 44 (0)131 347 3800

www.arcadis.com © Copyright reserved

Drawing Title:
LEITH CONNECTIONS GENERAL ARRANGEMENT SHEET 11 OF 23

Designed:	Signed:	Date:
Produced:	Digitally Signed	07/03/24
Checked:	Signed:	
Reviewed:	Digitally Signed	
Approved:	Signed:	
Design Stage:	Digitally Signed	
Original Size:	A1	Grid: OS Datum: AOD
Suitability Code:	SO	Scale: 1:200 Project Number: 30197119
Suitability Description:	Initial Status or WIP	
Security Classification:	Internal	
Drawing Number:	30197119 - ARC - HGN - ZZ - DR - HE - 00011	Revision: P01.1

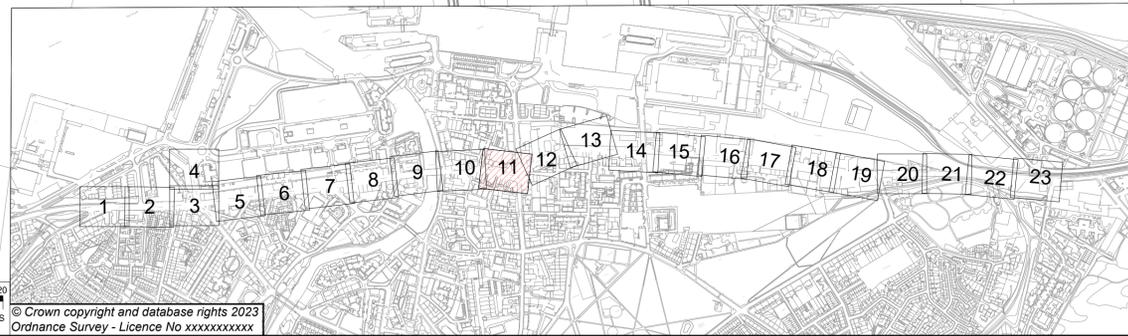

SCALE 1:200 (A1)
SCALE 1:400 (A3)
METRES
© Crown copyright and database rights 2023
Ordnance Survey - Licence No xxxxxxxxxx


SAFETY, HEALTH AND ENVIRONMENTAL INFORMATION	
In addition to the hazards/risks normally associated with the types of work detailed on this drawing, note the following:	
CONSTRUCTION	
NONE	
MAINTENANCE/CLEANING	
NONE	
DECOMMISSIONING/DEMOLITION	
LIGHTING COLUMNS, ILLUMINATED SIGN POSTS AND OTHER POWER SUPPLIED STREET FURNITURE IS TO BE DISCONNECTED AND MADE SAFE PRIOR TO REMOVAL/ CONNECTION	
It is assumed that all works will be carried out by a competent contractor working, where appropriate, to an approved method statement	

KEY:	
	PROPOSED 600x900x63mm ARTIFICIAL STONE PAVERS
	PROPOSED 600x900x63mm CAITHNESS PAVERS
	PROPOSED FOOTWAY ASPHALT SURFACING
	PROPOSED CARRIAGEWAY - SURFACE COURSE ONLY
	PROPOSED CARRIAGEWAY
	PROPOSED PROPOSED SHARED USE SPACE
	PROPOSED RED CHIPPED ASPHALT (CYCLE LANE)
	PROPOSED LANDSCAPING AREA
	PROPOSED GRANITE CORDUROY PAVING
	PROPOSED GRANITE LADDER/TRAMLIN PAVING
	PROPOSED CHAMFERED KERB
	PROPOSED CHAMFERED CYCLEWAY DELINEATOR KERB
	PROPOSED TRANSITION KERB
	PROPOSED NATURAL STONE KERB (125x300x900mm)
	PROPOSED FLUSH NATURAL STONE KERB (125x300x900mm)
	PROPOSED NATURAL STONE KERB DROPPER (125x300x900mm)
	PROPOSED NATURAL STONE ANGLE KERB
	PROPOSED QUADRANT NATURAL STONE KERB (305mm)
	PROPOSED WHITE ROAD MARKINGS
	EXISTING ROAD MARKINGS TO BE REFRESHED
	PROPOSED YELLOW ROAD MARKINGS
	PROPOSED PEDESTRIAN GUARDRAIL
	RELOCATED PEDESTRIAN GUARDRAIL
	PROPOSED 400x400x65mm CHARCOAL GREY ARTIFICIAL STONE TACTILE PAVING
	PROPOSED POST AND SIGN
	PROPOSED SIGN ON EXISTING POST
	RELOCATED SIGN FACE
	PROPOSED 'DURAFLEX' RETRO-REFLECTIVE SELF RIGHTING BOLLARD
	PROPOSED CYCLE LANE WAND
	PROPOSED BUS STOP FLAG
	RELOCATED BUS STOP FLAG (BY OTHERS)
	PROPOSED SIGN MOUNTED ON EXISTING LIGHTING COLUMN
	PROPOSED RAMP
	RELOCATED BUS SHELTER
	PROPOSED CANNON BOLLARD
	PROPOSED TRAFFIC SIGNAL
	RECESSED COVER TO BE RAISED/ LOWERED TO SUIT NEW LEVELS
	STANDARD COVER TO BE RAISED/ LOWERED TO SUIT NEW LEVELS
	COVER AND CHAMBER TO BE REBUILT TO CARRIAGEWAY SPECIFICATION TO SUIT NEW LEVELS (BY OTHERS)
	COVERS TO BE REMOVED OR RELOCATED (BY OTHERS)



- NOTES:
- THIS DRAWING SHALL BE READ IN CONJUNCTION WITH ALL OTHER DRAWINGS, SCHEDULES AND SPECIFICATIONS FOR THIS SCHEME.
 - DO NOT SCALE FROM THIS DRAWING.
 - ALL DIMENSIONS ARE IN METRES UNLESS OTHERWISE SPECIFIED.
 - DRAWING TO BE PRINTED IN COLOUR.
 - THE LOCATION OF STATUTORY UNDERTAKERS APPARATUS SHOULD BE PROVED BY THE CONTRACTOR BEFORE UNDERTAKING ANY EXCAVATION.
 - SITE CONDITIONS MAY DICTATE THE NEED FOR VARYING EXCAVATIONS THAN THOSE INDICATED
 - ALL REDUNDANT GULLY POTS AND HOPPER BOXES TO BE DECOMMISSIONED, SEALED AND BACKFILLED WITH IN SITU C16/20 CONCRETE.
 - THE CONTRACTOR IS RESPONSIBLE FOR THE REMOVAL OF ALL EXISTING ROAD MARKINGS AFFECTED BY THE WORKS. THE CONTRACTOR SHALL OBTAIN THE OVERSEEING ORGANISATIONS' APPROVAL TO THEIR PROPOSED METHOD OF REMOVING EXISTING MARKINGS AND SHALL NOT REMOVE ANY EXISTING MARKINGS WITHOUT THE PRIOR APPROVAL OF THE OVERSEEING ORGANISATION.
 - ALL REMOVED MATERIALS AND STREET FURNITURE THAT ARE TO BE DISPOSED OF ARE TO BE TAKEN TO A LICENSED DISPOSAL FACILITY.

- HEALTH AND SAFETY SYMBOL AND REFERENCE NUMBER.
30197119-001
- UTILITY RELATED HEALTH AND SAFETY SYMBOL AND REFERENCE NUMBER.
30197119-001

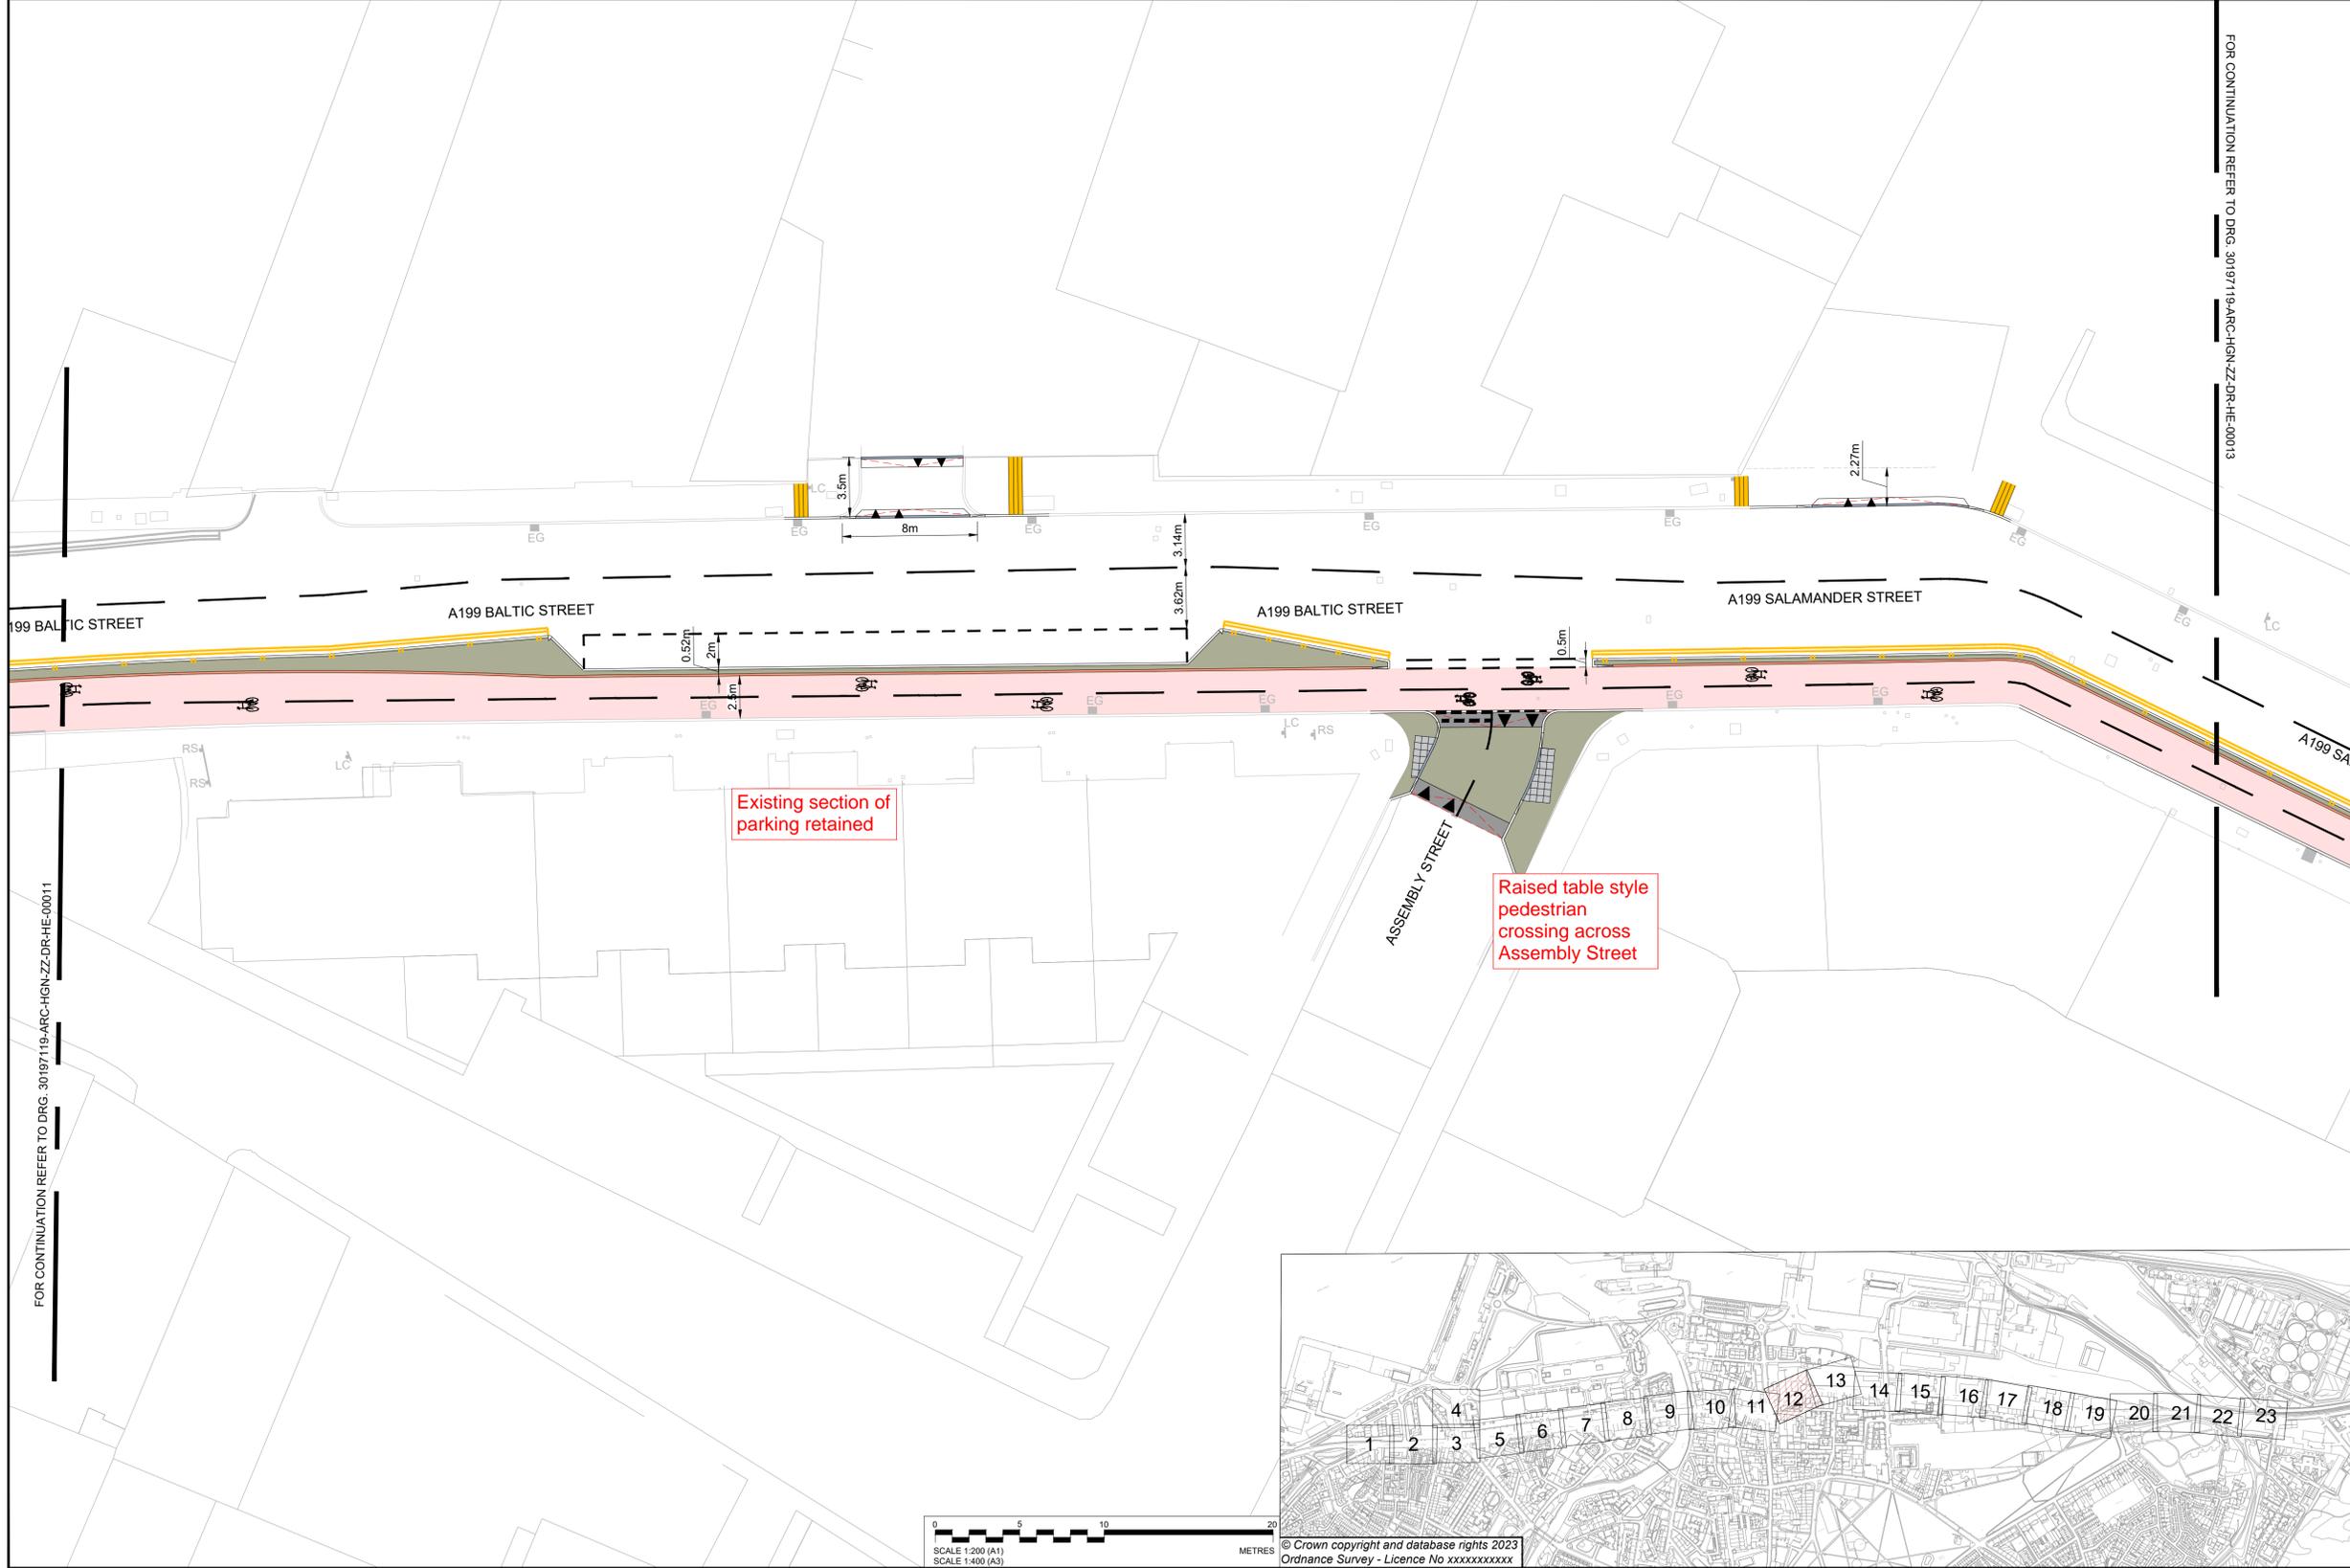

Rev	Date	Description	Prod.	Chk.	Rev.	App.
P01.1	07/03/24					

EDINBURGH
THE CITY OF EDINBURGH COUNCIL

Project:
Leith Connections Hawthornvale To Seafield Route

Site:
Leith
Edinburgh

Client:
City of Edinburgh Council
4 East Market Street
Edinburgh & EH8 8BG
www.edinburgh.gov.uk


ARCADIS

Registered office:
80 Fenchurch Street
London
EC3M 4BY

Coordinating office:
80 George Street
Edinburgh
EH2 3BU
Tel: 44 (0)131 347 3800

www.arcadis.com © Copyright reserved

Drawing Title: LEITH CONNECTIONS GENERAL ARRANGEMENT SHEET 12 OF 23		
Designed: ---	Signed Digitally Signed	Date 07/03/24
Produced: ---	Signed ---	Date ---
Checked: ---	Signed Digitally Signed	Date ---
Reviewed: ---	Signed Digitally Signed	Date ---
Approved: ---	Signed Digitally Signed	Date ---
Design Stage: ---	Data Objects	
Original Size: A1	Grid: OS	Datum: AOD
Suitability Code: S0	Scale: 1:200	Project Number: 30197119
Suitability Description: Initial Status or WIP		
Security Classification: Internal		
Drawing Number: 30197119 - ARC - HGN - ZZ - DR - HE - 00012	Revision: P01.1	

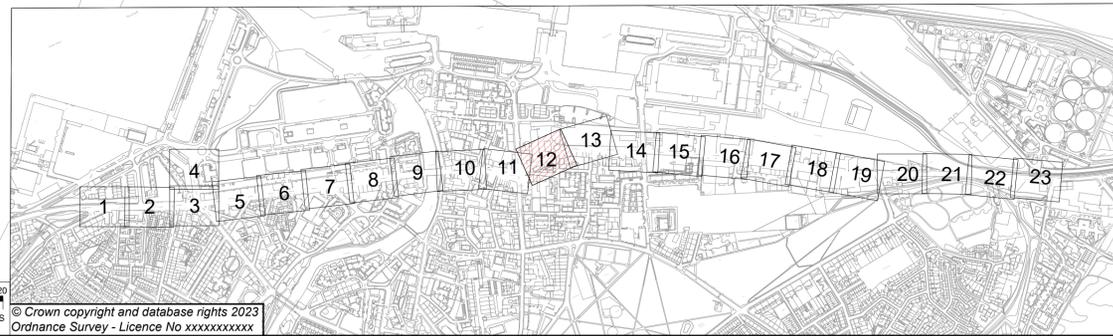

© Crown copyright and database rights 2023
Ordnance Survey - Licence No xxxxxxxxxx

SAFETY, HEALTH AND ENVIRONMENTAL INFORMATION	
In addition to the hazards/risks normally associated with the types of work detailed on this drawing, note the following:	
CONSTRUCTION	
NONE	
MAINTENANCE/CLEANING	
NONE	
DECOMMISSIONING/DEMOLITION	
LIGHTING COLUMNS, ILLUMINATED SIGN POSTS AND OTHER POWER SUPPLIED STREET FURNITURE IS TO BE DISCONNECTED AND MADE SAFE PRIOR TO REMOVAL/ CONNECTION	
It is assumed that all works will be carried out by a competent contractor working, where appropriate, to an approved method statement	

KEY:	
	PROPOSED 600x900x63mm ARTIFICIAL STONE PAVERS
	PROPOSED 600x900x63mm CAITHNESS PAVERS
	PROPOSED FOOTWAY ASPHALT SURFACING
	PROPOSED CARRIAGEWAY - SURFACE COURSE ONLY
	PROPOSED CARRIAGEWAY
	PROPOSED PROPOSED SHARED USE SPACE
	PROPOSED RED CHIPPED ASPHALT (CYCLE LANE)
	PROPOSED LANDSCAPING AREA

	PROPOSED GRANITE CORDUROY PAVING
	PROPOSED GRANITE LADDER/TRAMLINE PAVING
	PROPOSED CHAMFERED KERB
	PROPOSED CHAMFERED CYCLEWAY DELINEATOR KERB
	PROPOSED TRANSITION KERB
	PROPOSED NATURAL STONE KERB (125x300x900mm)
	PROPOSED FLUSH NATURAL STONE KERB (125x300x900mm)
	PROPOSED NATURAL STONE KERB DROPPER (125x300x900mm)
	PROPOSED NATURAL STONE ANGLE KERB
	PROPOSED QUADRANT NATURAL STONE KERB (305mm)
	PROPOSED WHITE ROAD MARKINGS
	EXISTING ROAD MARKINGS TO BE REFRESHED
	PROPOSED YELLOW ROAD MARKINGS
	PROPOSED PEDESTRIAN GUARDRAIL
	RELOCATED PEDESTRIAN GUARDRAIL

	PROPOSED 400x400x65mm CHARCOAL GREY ARTIFICIAL STONE TACTILE PAVING
	PROPOSED POST AND SIGN
	PROPOSED SIGN ON EXISTING POST
	RELOCATED SIGN FACE
	PROPOSED 'DURAFLEX' RETRO-REFLECTIVE SELF RIGHTING BOLLARD
	PROPOSED CYCLE LANE WAND
	PROPOSED BUS STOP FLAG
	RELOCATED BUS STOP FLAG (BY OTHERS)
	PROPOSED SIGN MOUNTED ON EXISTING LIGHTING COLUMN
	PROPOSED RAMP
	RELOCATED BUS SHELTER

	PROPOSED CANNON BOLLARD
	PROPOSED TRAFFIC SIGNAL
	RECESSED COVER TO BE RAISED/ LOWERED TO SUIT NEW LEVELS
	STANDARD COVER TO BE RAISED/ LOWERED TO SUIT NEW LEVELS
	COVER AND CHAMBER TO BE REBUILT TO CARRIAGEWAY SPECIFICATION TO SUIT NEW LEVELS (BY OTHERS)
	COVERS TO BE REMOVED OR RELOCATED (BY OTHERS)



- NOTES:
- THIS DRAWING SHALL BE READ IN CONJUNCTION WITH ALL OTHER DRAWINGS, SCHEDULES AND SPECIFICATIONS FOR THIS SCHEME.
 - DO NOT SCALE FROM THIS DRAWING.
 - ALL DIMENSIONS ARE IN METRES UNLESS OTHERWISE SPECIFIED.
 - DRAWING TO BE PRINTED IN COLOUR.
 - THE LOCATION OF STATUTORY UNDERTAKERS APPARATUS SHOULD BE PROVED BY THE CONTRACTOR BEFORE UNDERTAKING ANY EXCAVATION.
 - SITE CONDITIONS MAY DICTATE THE NEED FOR VARYING EXCAVATIONS THAN THOSE INDICATED
 - ALL REDUNDANT GULLY POTS AND HOPPER BOXES TO BE DECOMMISSIONED, SEALED AND BACKFILLED WITH IN SITU C16/20 CONCRETE.
 - THE CONTRACTOR IS RESPONSIBLE FOR THE REMOVAL OF ALL EXISTING ROAD MARKINGS AFFECTED BY THE WORKS. THE CONTRACTOR SHALL OBTAIN THE OVERSEEING ORGANISATIONS' APPROVAL TO THEIR PROPOSED METHOD OF REMOVING EXISTING MARKINGS AND SHALL NOT REMOVE ANY EXISTING MARKINGS WITHOUT THE PRIOR APPROVAL OF THE OVERSEEING ORGANISATION.
 - ALL REMOVED MATERIALS AND STREET FURNITURE THAT ARE TO BE DISPOSED OF ARE TO BE TAKEN TO A LICENSED DISPOSAL FACILITY.

- HEALTH AND SAFETY SYMBOL AND REFERENCE NUMBER.
30197119-001
- UTILITY RELATED HEALTH AND SAFETY SYMBOL AND REFERENCE NUMBER.
30197119-001



Elbe Street - made one way for motor vehicles - exit only to Salamander Street

Existing section of parking retained

Rev	Date	Description	Prod.	Chk.	Rev.	App.
001	07/03/24					

EDINBURGH
THE CITY OF EDINBURGH COUNCIL

Project: Leith Connections Hawthornvale To Seafield Route

Site: Leith Edinburgh
Client: City of Edinburgh Council
4 East Market Street
Edinburgh & EH8 8BG
www.edinburgh.gov.uk

ARCADIS

Registered office: 80 Fenchurch Street, London EC3M 4BY
Coordinating office: 80 George Street, Edinburgh EH2 3BU
Tel: 44 (0)131 347 3800

www.arcadis.com © Copyright reserved

Drawing Title: LEITH CONNECTIONS GENERAL ARRANGEMENT SHEET 13 OF 23

Designed:	Signed:	Date:
Produced:	Digitally Signed:	07/03/24
Checked:	Signed:	
Reviewed:	Digitally Signed:	
Approved:	Signed:	
Approved:	Digitally Signed:	
Design Stage:	Details	
Original Size:	A1	OS
Scale:	1:200	
Project Number:	30197119	
Initial Status		
Internal		
Drawing Number:	30197119 - ARC - HGN - ZZ - DR - HE - 00013	Revision: P01.1



© Crown copyright and database rights 2023
Ordnance Survey - Licence No xxxxxxxxxx


SAFETY, HEALTH AND ENVIRONMENTAL INFORMATION	
In addition to the hazards/risks normally associated with the types of work detailed on this drawing, note the following:	
CONSTRUCTION	
NONE	
MAINTENANCE/CLEANING	
NONE	
DECOMMISSIONING/DEMOLITION	
LIGHTING COLUMNS, ILLUMINATED SIGN POSTS AND OTHER POWER SUPPLIED STREET FURNITURE IS TO BE DISCONNECTED AND MADE SAFE PRIOR TO REMOVAL/ CONNECTION	
It is assumed that all works will be carried out by a competent contractor working, where appropriate, to an approved method statement	

KEY:


	PROPOSED 600x900x63mm ARTIFICIAL STONE PAVERS		PROPOSED GRANITE CORDUROY PAVING		PROPOSED 400x400x65mm CHARCOAL GREY ARTIFICIAL STONE TACTILE PAVING		PROPOSED CANNON BOLLARD
	PROPOSED 600x900x63mm CAITHNESS PAVERS		PROPOSED GRANITE LADDER/TRAMLINE PAVING		PROPOSED POST AND SIGN		PROPOSED TRAFFIC SIGNAL
	PROPOSED FOOTWAY ASPHALT SURFACING		PROPOSED CHAMFERED KERB		PROPOSED SIGN ON EXISTING POST		RECESSED COVER TO BE RAISED/ LOWERED TO SUIT NEW LEVELS
	PROPOSED CARRIAGEWAY - SURFACE COURSE ONLY		PROPOSED CHAMFERED CYCLEWAY DELINEATOR KERB		RELOCATED SIGN FACE		STANDARD COVER TO BE RAISED/ LOWERED TO SUIT NEW LEVELS
	PROPOSED CARRIAGEWAY		PROPOSED TRANSITION KERB		PROPOSED 'DURAFLEX' RETRO-REFLECTIVE SELF RIGHTING BOLLARD		COVERS TO BE REMOVED OR RELOCATED (BY OTHERS)
	PROPOSED PROPOSED SHARED USE SPACE		PROPOSED FLUSH NATURAL STONE KERB (125x300x900mm)		PROPOSED CYCLE LANE WAND		
	PROPOSED RED CHIPPED ASPHALT (CYCLE LANE)		PROPOSED NATURAL STONE KERB (125x300x900mm)		PROPOSED BUS STOP FLAG		
	PROPOSED LANDSCAPING AREA		PROPOSED NATURAL STONE KERB DROPPER (125x300x900mm)		RELOCATED BUS STOP FLAG (BY OTHERS)		
			PROPOSED QUADRANT NATURAL STONE KERB (305mm)		RELOCATED SIGN MOUNTED ON EXISTING LIGHTING COLUMN		
			EXISTING ROAD MARKINGS TO BE REFRESHED		PROPOSED RAMP		
			PROPOSED YELLOW ROAD MARKINGS		RELOCATED BUS SHELTER		
			PROPOSED PEDESTRIAN GUARDRAIL				
			RELOCATED PEDESTRIAN GUARDRAIL				

- NOTES:**
- THIS DRAWING SHALL BE READ IN CONJUNCTION WITH ALL OTHER DRAWINGS, SCHEDULES AND SPECIFICATIONS FOR THIS SCHEME.
 - DO NOT SCALE FROM THIS DRAWING.
 - ALL DIMENSIONS ARE IN METRES UNLESS OTHERWISE SPECIFIED.
 - DRAWING TO BE PRINTED IN COLOUR.
 - THE LOCATION OF STATUTORY UNDERTAKERS APPARATUS SHOULD BE PROVED BY THE CONTRACTOR BEFORE UNDERTAKING ANY EXCAVATION.
 - SITE CONDITIONS MAY DICTATE THE NEED FOR VARYING EXCAVATIONS THAN THOSE INDICATED
 - ALL REDUNDANT GULLY POTS AND HOPPER BOXES TO BE DECOMMISSIONED, SEALED AND BACKFILLED WITH IN SITU C16/20 CONCRETE.
 - THE CONTRACTOR IS RESPONSIBLE FOR THE REMOVAL OF ALL EXISTING ROAD MARKINGS AFFECTED BY THE WORKS. THE CONTRACTOR SHALL OBTAIN THE OVERSEEING ORGANISATIONS' APPROVAL TO THEIR PROPOSED METHOD OF REMOVING EXISTING MARKINGS AND SHALL NOT REMOVE ANY EXISTING MARKINGS WITHOUT THE PRIOR APPROVAL OF THE OVERSEEING ORGANISATION.
 - ALL REMOVED MATERIALS AND STREET FURNITURE THAT ARE TO BE DISPOSED OF ARE TO BE TAKEN TO A LICENSED DISPOSAL FACILITY.

30197119-001	HEALTH AND SAFETY SYMBOL AND REFERENCE NUMBER.
30197119-001	UTILITY RELATED HEALTH AND SAFETY SYMBOL AND REFERENCE NUMBER.

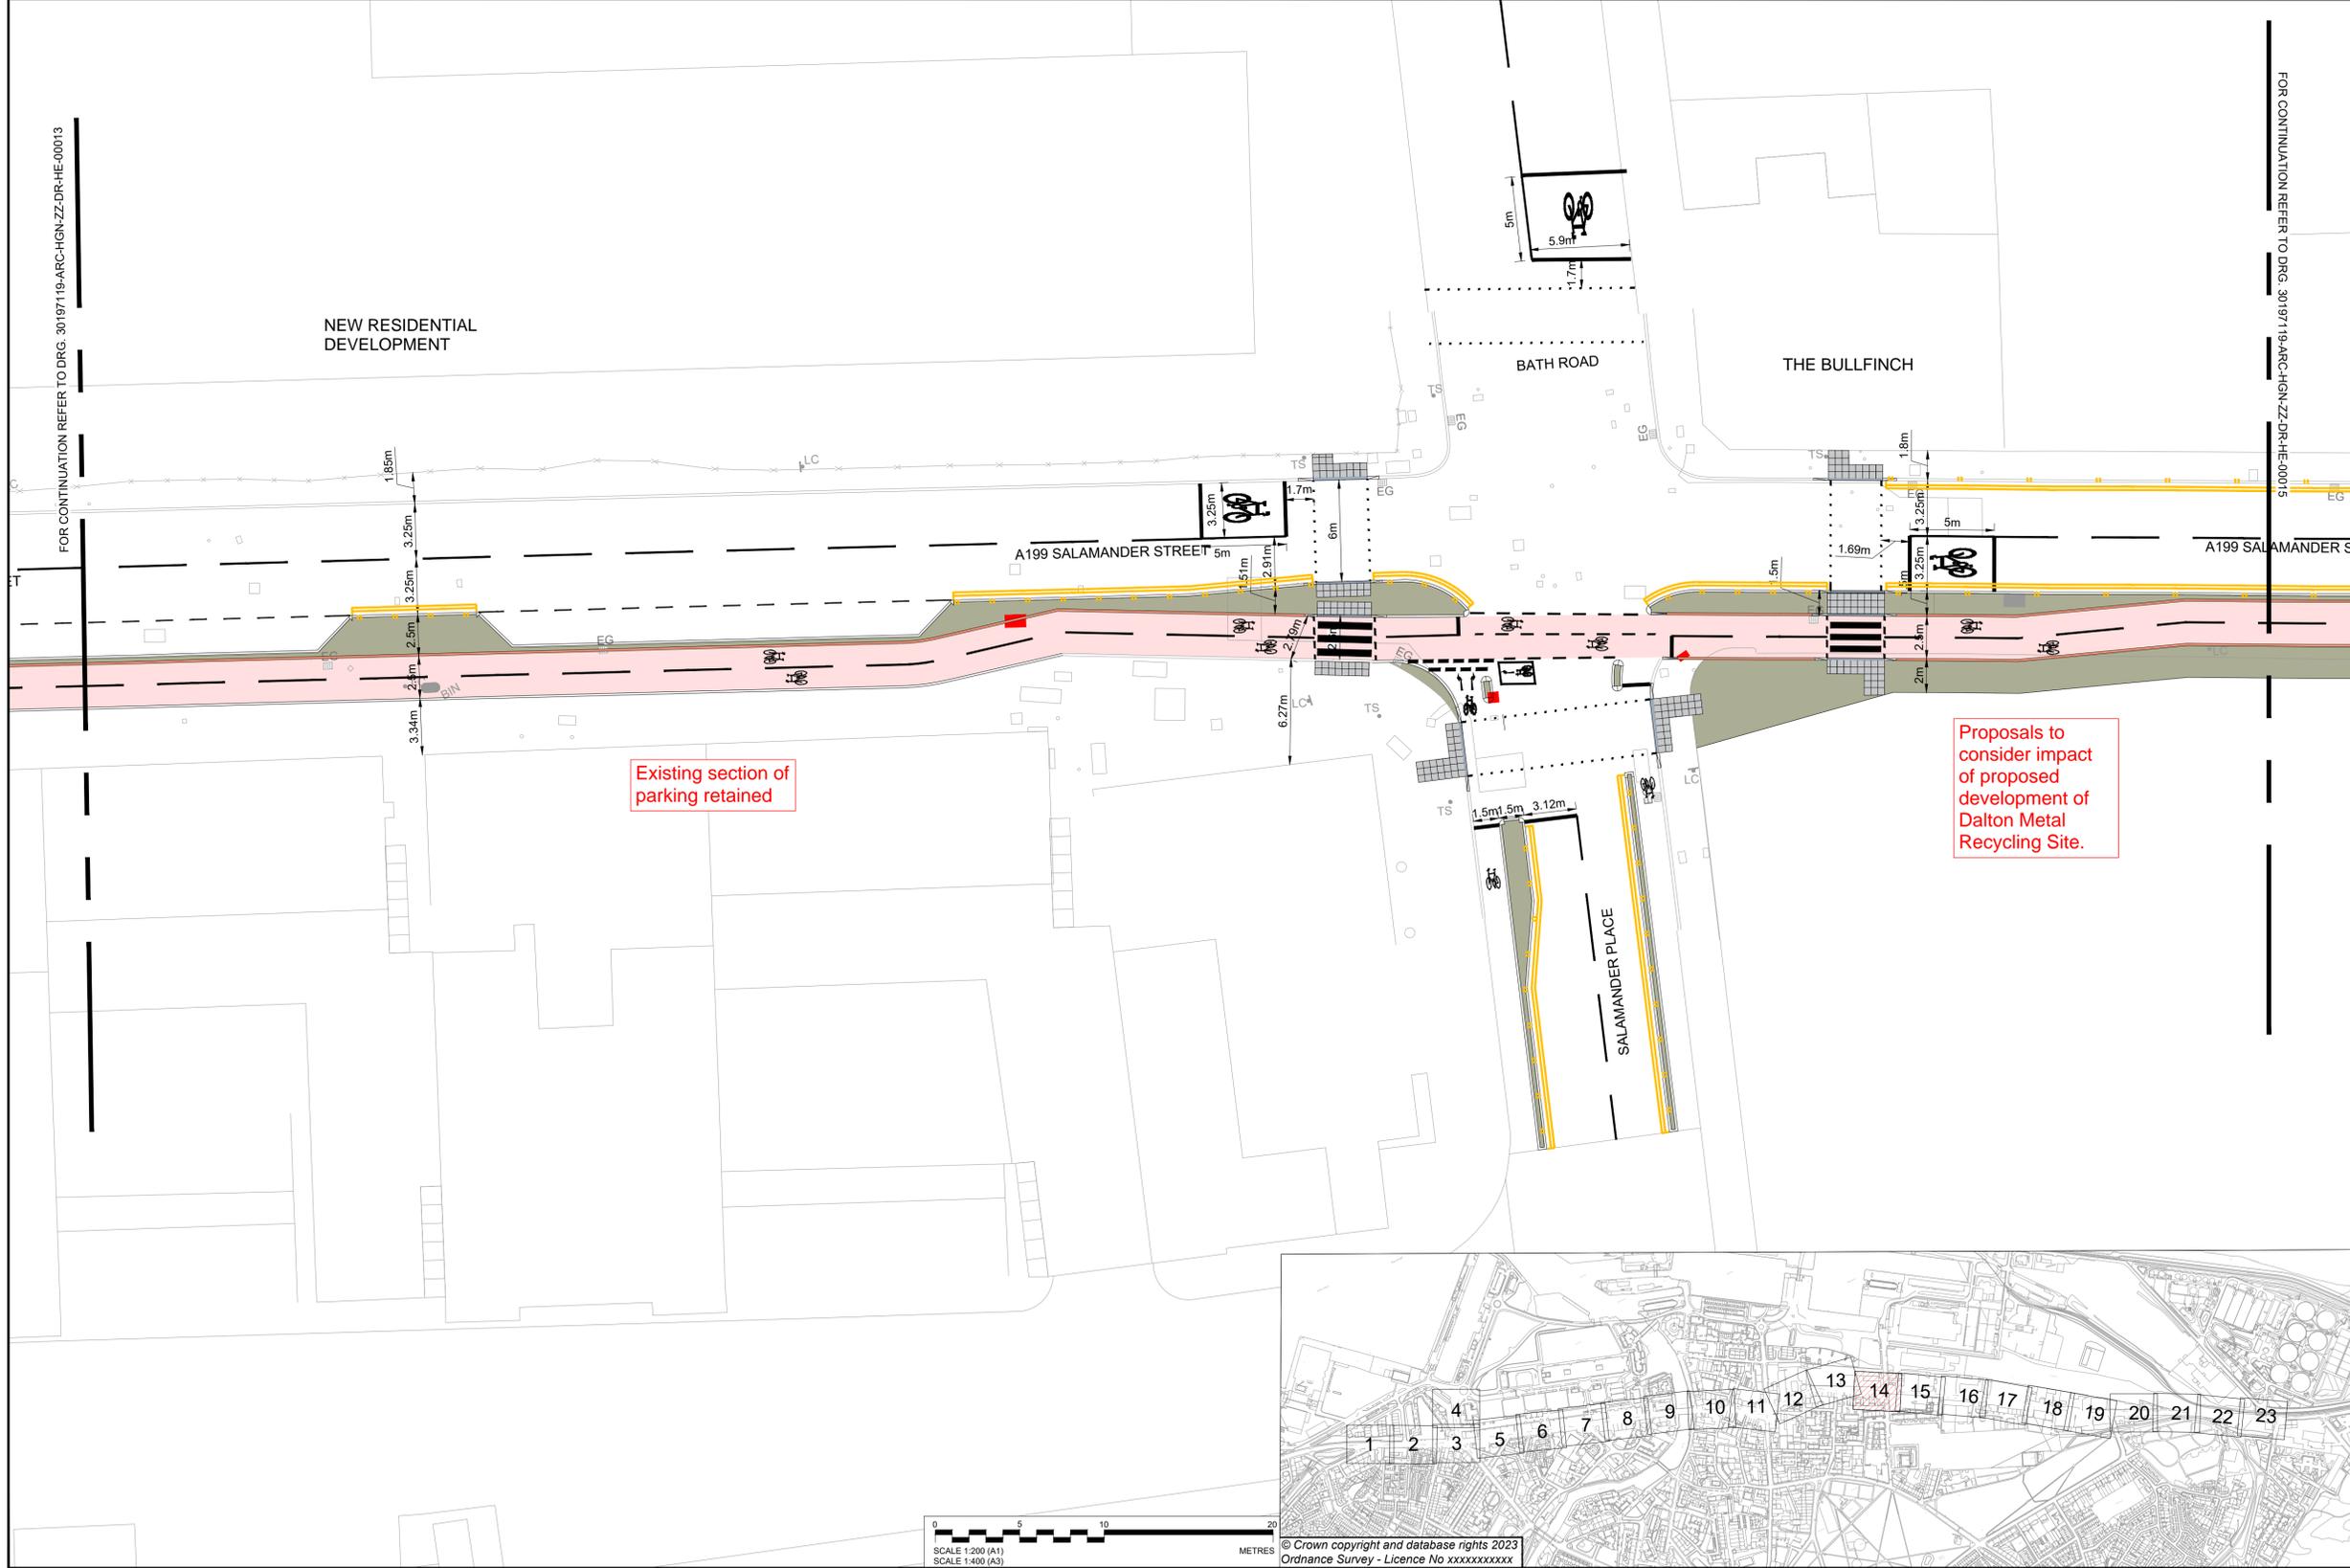

Proposals to consider impact of proposed development of Dalton Metal Recycling Site.

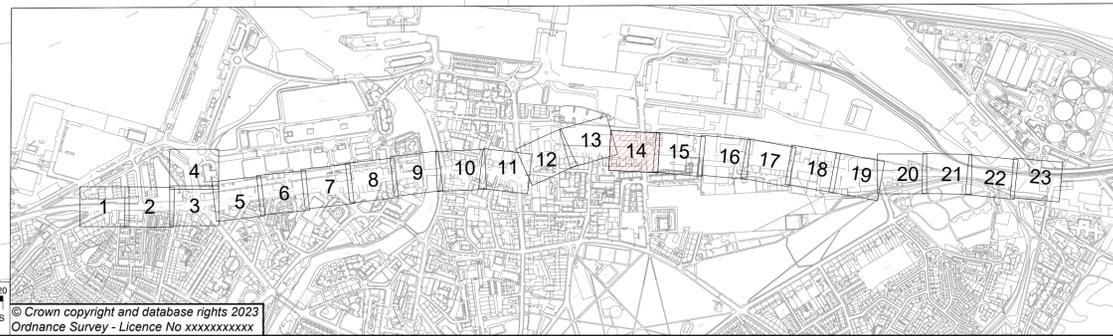

FOR CONTINUATION REFER TO DRG. 30197119-ARC-HGN-ZZ-DR-HE-00013

FOR CONTINUATION REFER TO DRG. 30197119-ARC-HGN-ZZ-DR-HE-00015

Rev	Date	Description	Prod.	Chk.	Rev.	App.
P01.1	07/03/24					

EDINBURGH
THE CITY OF EDINBURGH COUNCIL

Project:
Leith Connections Hawthornvale To Seafield Route

Site: Leith, Edinburgh
Client: City of Edinburgh Council
4 East Market Street, Edinburgh & EH8 8BG, www.edinburgh.gov.uk

ARCADIS

Registered office: 80 Fenchurch Street, London EC3M 4BY
Coordinating office: 80 George Street, Edinburgh EH2 3BU, Tel: 44 (0)131 347 3800

www.arcadis.com © Copyright reserved

Drawing Title:
LEITH CONNECTIONS GENERAL ARRANGEMENT SHEET 14 OF 23

Designed:	Signed	Date
Produced:	Digitally Signed	07/03/24
Checked:	Signed	
Reviewed:	Digitally Signed	
Approved:	Signed	
Design Stage:	Digitally Signed	
Original Size:	A1	Grid: OS, Datum: AOD
Suitability Code:	S0	Scale: 1:200, Project Number: 30197119
Suitability Description:	Initial Status or WIP	
Security Classification:	Internal	
Drawing Number:	30197119 - ARC - HGN - ZZ - DR - HE - 00014	Revision: P01.1

Print Date: 2024-09-25 16:56:27
C:\bms\arcadis-uk-09\dms62693\30197119-ARC-HGN-ZZ-DR-HE-00014.dwg

SAFETY, HEALTH AND ENVIRONMENTAL INFORMATION	
In addition to the hazards/risks normally associated with the types of work detailed on this drawing, note the following:	
CONSTRUCTION	
NONE	
MAINTENANCE/CLEANING	
NONE	
DECOMMISSIONING/DEMOLITION	
LIGHTING COLUMNS, ILLUMINATED SIGN POSTS AND OTHER POWER SUPPLIED STREET FURNITURE IS TO BE DISCONNECTED AND MADE SAFE PRIOR TO REMOVAL/ CONNECTION	
It is assumed that all works will be carried out by a competent contractor working, where appropriate, to an approved method statement	

KEY:	
	PROPOSED 600x900x63mm ARTIFICIAL STONE PAVERS
	PROPOSED 600x900x63mm CAITHNESS PAVERS
	PROPOSED FOOTWAY ASPHALT SURFACING
	PROPOSED CARRIAGEWAY - SURFACE COURSE ONLY
	PROPOSED CARRIAGEWAY
	PROPOSED PROPOSED SHARED USE SPACE
	PROPOSED RED CHIPPED ASPHALT (CYCLE LANE)
	PROPOSED LANDSCAPING AREA

	PROPOSED GRANITE CORDUROY PAVING
	PROPOSED GRANITE LADDER/TRAMLINE PAVING
	PROPOSED CHAMFERED KERB
	PROPOSED CHAMFERED CYCLEWAY DELINEATOR KERB
	PROPOSED TRANSITION KERB
	PROPOSED NATURAL STONE KERB (125x300x900mm)
	PROPOSED FLUSH NATURAL STONE KERB (125x300x900mm)
	PROPOSED NATURAL STONE KERB DROPPER (125x300x900mm)
	PROPOSED NATURAL STONE ANGLE KERB
	PROPOSED QUADRANT NATURAL STONE KERB (305mm)
	PROPOSED WHITE ROAD MARKINGS
	EXISTING ROAD MARKINGS TO BE REFRESHED
	PROPOSED YELLOW ROAD MARKINGS
	PROPOSED PEDESTRIAN GUARDRAIL
	RELOCATED PEDESTRIAN GUARDRAIL


	PROPOSED 400x400x65mm CHARCOAL GREY ARTIFICIAL STONE TACTILE PAVING
	PROPOSED POST AND SIGN
	PROPOSED SIGN ON EXISTING POST
	RELOCATED SIGN FACE
	PROPOSED 'DURAFLEX' RETRO-REFLECTIVE SELF RIGHTING BOLLARD
	PROPOSED CYCLE LANE WAND
	PROPOSED BUS STOP FLAG
	RELOCATED BUS STOP FLAG (BY OTHERS)
	PROPOSED SIGN MOUNTED ON EXISTING LIGHTING COLUMN
	PROPOSED RAMP
	RELOCATED BUS SHELTER

	PROPOSED CANNON BOLLARD
	PROPOSED TRAFFIC SIGNAL
	RECESSED COVER TO BE RAISED/ LOWERED TO SUIT NEW LEVELS
	STANDARD COVER TO BE RAISED/ LOWERED TO SUIT NEW LEVELS
	COVER AND CHAMBER TO BE REBUILT TO CARRIAGEWAY SPECIFICATION TO SUIT NEW LEVELS (BY OTHERS)
	COVERS TO BE REMOVED OR RELOCATED (BY OTHERS)



- NOTES:
- THIS DRAWING SHALL BE READ IN CONJUNCTION WITH ALL OTHER DRAWINGS, SCHEDULES AND SPECIFICATIONS FOR THIS SCHEME.
 - DO NOT SCALE FROM THIS DRAWING.
 - ALL DIMENSIONS ARE IN METRES UNLESS OTHERWISE SPECIFIED.
 - DRAWING TO BE PRINTED IN COLOUR.
 - THE LOCATION OF STATUTORY UNDERTAKERS APPARATUS SHOULD BE PROVED BY THE CONTRACTOR BEFORE UNDERTAKING ANY EXCAVATION.
 - SITE CONDITIONS MAY DICTATE THE NEED FOR VARYING EXCAVATIONS THAN THOSE INDICATED
 - ALL REDUNDANT GULLY POTS AND HOPPER BOXES TO BE DECOMMISSIONED, SEALED AND BACKFILLED WITH IN SITU C16/20 CONCRETE.
 - THE CONTRACTOR IS RESPONSIBLE FOR THE REMOVAL OF ALL EXISTING ROAD MARKINGS AFFECTED BY THE WORKS. THE CONTRACTOR SHALL OBTAIN THE OVERSEEING ORGANISATIONS' APPROVAL TO THEIR PROPOSED METHOD OF REMOVING EXISTING MARKINGS AND SHALL NOT REMOVE ANY EXISTING MARKINGS WITHOUT THE PRIOR APPROVAL OF THE OVERSEEING ORGANISATION.
 - ALL REMOVED MATERIALS AND STREET FURNITURE THAT ARE TO BE DISPOSED OF ARE TO BE TAKEN TO A LICENSED DISPOSAL FACILITY.

Rev	Date	Description	Prod.	Chk.	Rev.	App.
P01.1	07/03/24					

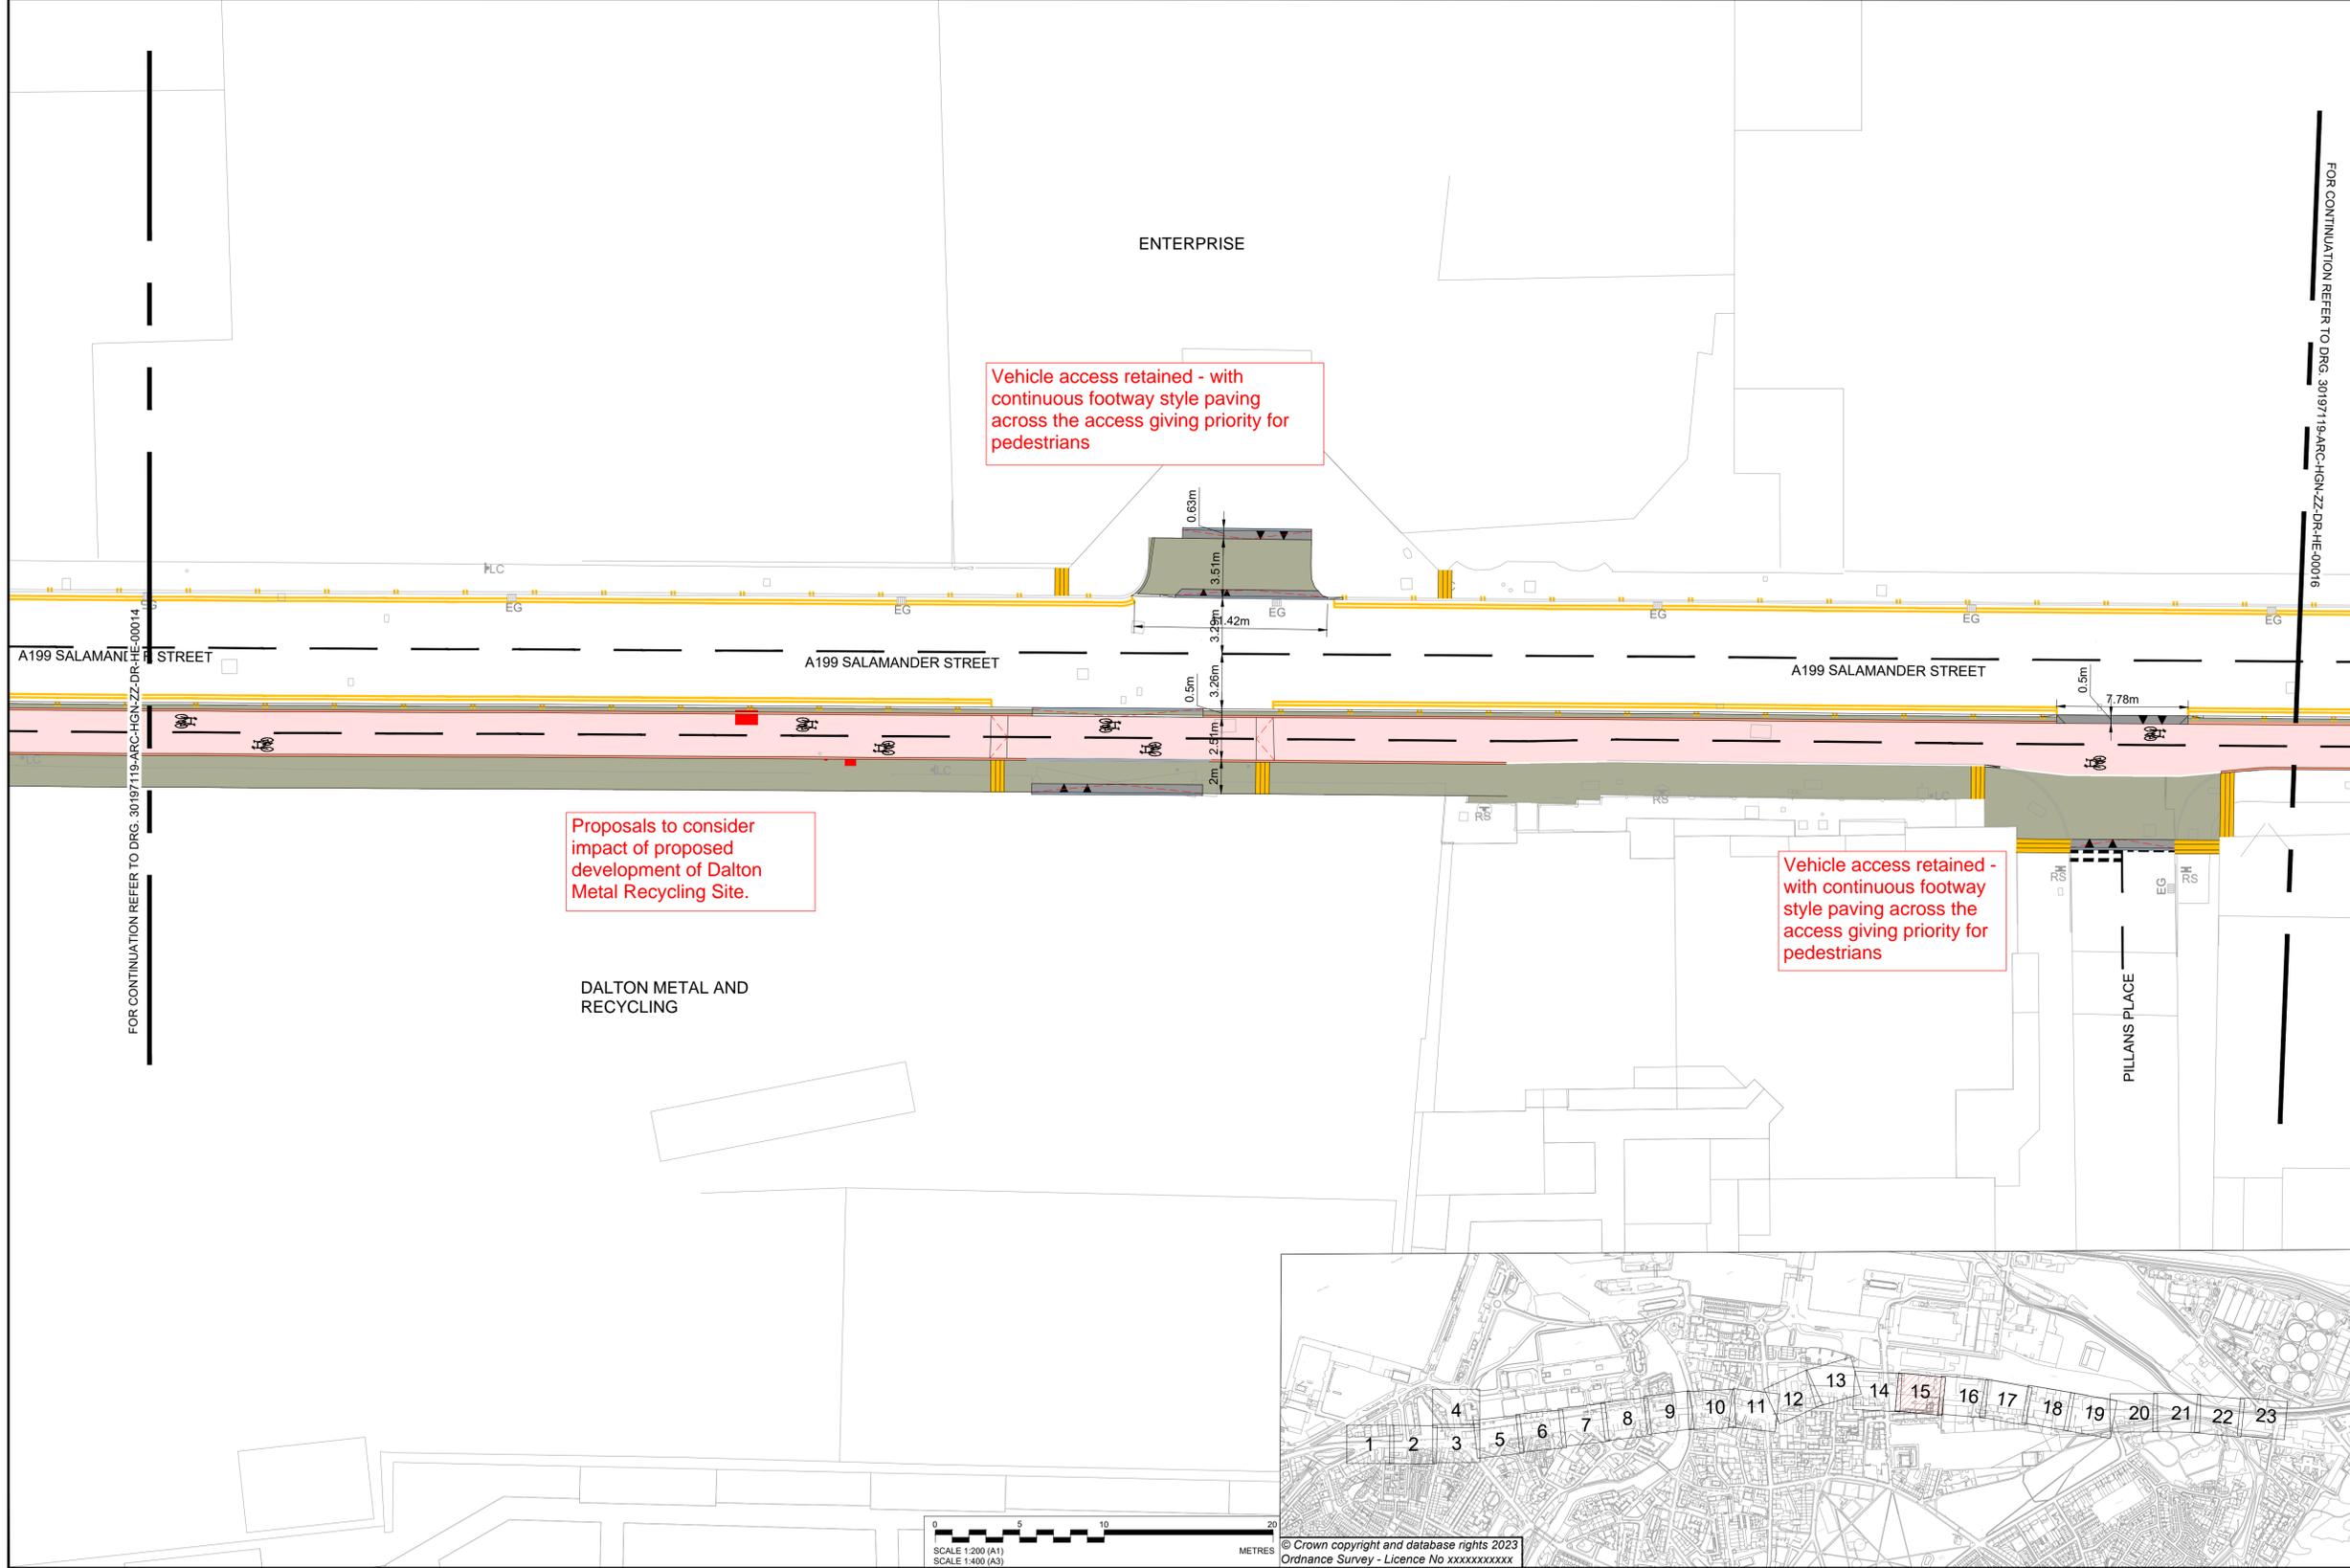

EDINBURGH
THE CITY OF EDINBURGH COUNCIL

Project:
Leith Connections Hawthornvale To Seafield Route


Site: Leith Edinburgh
Client: City of Edinburgh Council
4 East Market Street
Edinburgh & EH8 8BG
www.edinburgh.gov.uk

ARCADIS

Registered office: 80 Fenchurch Street, London EC3M 4BY
Coordinating office: 80 George Street, Edinburgh EH2 3BU
Tel: 44 (0)131 347 3800

www.arcadis.com © Copyright reserved

Drawing Title: LEITH CONNECTIONS GENERAL ARRANGEMENT SHEET 15 OF 23		
Designed: ---	Signed Digitally Signed	Date 07/03/24
Produced: ---	Signed ---	Date ---
Checked: ---	Signed Digitally Signed	Date ---
Reviewed: ---	Signed Digitally Signed	Date ---
Approved: ---	Signed Digitally Signed	Date ---
Design Stage: ---	Detailed Design	
Original Size: A1	Grid: OS	Datum: AOD
Suitability Code: S0	Scale: 1:200	Project Number: 30197119
Suitability Description: Initial Status		
Security Classification: Internal		
Drawing Number: 30197119 - ARC - HGN - ZZ - DR - HE - 00015	Revision: P01.1	

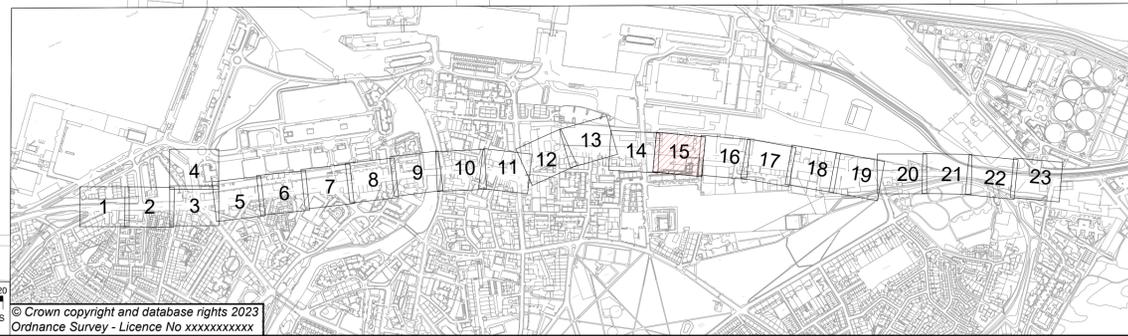


SAFETY, HEALTH AND ENVIRONMENTAL INFORMATION	
In addition to the hazards/risks normally associated with the types of work detailed on this drawing, note the following:	
CONSTRUCTION	
NONE	
MAINTENANCE/CLEANING	
NONE	
DECOMMISSIONING/DEMOLITION	
LIGHTING COLUMNS, ILLUMINATED SIGN POSTS AND OTHER POWER SUPPLIED STREET FURNITURE IS TO BE DISCONNECTED AND MADE SAFE PRIOR TO REMOVAL/ CONNECTION	
It is assumed that all works will be carried out by a competent contractor working, where appropriate, to an approved method statement	

KEY:	
	PROPOSED 600x900x63mm ARTIFICIAL STONE PAVERS
	PROPOSED 600x900x63mm CAITHNESS PAVERS
	PROPOSED FOOTWAY ASPHALT SURFACING
	PROPOSED CARRIAGEWAY - SURFACE COURSE ONLY
	PROPOSED CARRIAGEWAY
	PROPOSED PROPOSED SHARED USE SPACE
	PROPOSED RED CHIPPED ASPHALT (CYCLE LANE)
	PROPOSED LANDSCAPING AREA
	PROPOSED GRANITE CORDUROY PAVING
	PROPOSED GRANITE LADDER/TRAMLINE PAVING
	PROPOSED CHAMFERED KERB
	PROPOSED CHAMFERED CYCLEWAY DELINEATOR KERB
	PROPOSED TRANSITION KERB
	PROPOSED NATURAL STONE KERB (125x300x900mm)
	PROPOSED FLUSH NATURAL STONE KERB (125x300x900mm)
	PROPOSED NATURAL STONE KERB DROPPER (125x300x900mm)
	PROPOSED NATURAL STONE ANGLE KERB
	PROPOSED QUADRANT NATURAL STONE KERB (305mm)
	PROPOSED WHITE ROAD MARKINGS
	EXISTING ROAD MARKINGS TO BE REFRESHED
	PROPOSED YELLOW ROAD MARKINGS
	PROPOSED PEDESTRIAN GUARDRAIL
	RELOCATED PEDESTRIAN GUARDRAIL
	PROPOSED 400x400x65mm CHARCOAL GREY ARTIFICIAL STONE TACTILE PAVING
	PROPOSED POST AND SIGN
	PROPOSED SIGN ON EXISTING POST
	RELOCATED SIGN FACE
	PROPOSED 'DURAFLEX' RETRO-REFLECTIVE SELF RIGHTING BOLLARD
	PROPOSED CYCLE LANE WAND
	PROPOSED BUS STOP FLAG
	RELOCATED BUS STOP FLAG (BY OTHERS)
	PROPOSED CANNON BOLLARD
	PROPOSED TRAFFIC SIGNAL
	RECESSED COVER TO BE RAISED/ LOWERED TO SUIT NEW LEVELS
	STANDARD COVER TO BE RAISED/ LOWERED TO SUIT NEW LEVELS
	COVER AND CHAMBER TO BE REBUILT TO CARRIAGEWAY SPECIFICATION TO SUIT NEW LEVELS (BY OTHERS)
	COVERS TO BE REMOVED OR RELOCATED (BY OTHERS)
	PROPOSED SIGN MOUNTED ON EXISTING LIGHTING COLUMN
	PROPOSED RAMP
	RELOCATED BUS SHELTER



- NOTES:
- THIS DRAWING SHALL BE READ IN CONJUNCTION WITH ALL OTHER DRAWINGS, SCHEDULES AND SPECIFICATIONS FOR THIS SCHEME.
 - DO NOT SCALE FROM THIS DRAWING.
 - ALL DIMENSIONS ARE IN METRES UNLESS OTHERWISE SPECIFIED.
 - DRAWING TO BE PRINTED IN COLOUR.
 - THE LOCATION OF STATUTORY UNDERTAKERS APPARATUS SHOULD BE PROVIDED BY THE CONTRACTOR BEFORE UNDERTAKING ANY EXCAVATION.
 - SITE CONDITIONS MAY DICTATE THE NEED FOR VARYING EXCAVATIONS THAN THOSE INDICATED
 - ALL REDUNDANT GULLY POTS AND HOPPER BOXES TO BE DECOMMISSIONED, SEALED AND BACKFILLED WITH IN SITU C16/20 CONCRETE.
 - THE CONTRACTOR IS RESPONSIBLE FOR THE REMOVAL OF ALL EXISTING ROAD MARKINGS AFFECTED BY THE WORKS. THE CONTRACTOR SHALL OBTAIN THE OVERSEEING ORGANISATIONS' APPROVAL TO THEIR PROPOSED METHOD OF REMOVING EXISTING MARKINGS AND SHALL NOT REMOVE ANY EXISTING MARKINGS WITHOUT THE PRIOR APPROVAL OF THE OVERSEEING ORGANISATION.
 - ALL REMOVED MATERIALS AND STREET FURNITURE THAT ARE TO BE DISPOSED OF ARE TO BE TAKEN TO A LICENSED DISPOSAL FACILITY.

- HEALTH AND SAFETY SYMBOL AND REFERENCE NUMBER.
30197119-001
- UTILITY RELATED HEALTH AND SAFETY SYMBOL AND REFERENCE NUMBER.
30197119-001

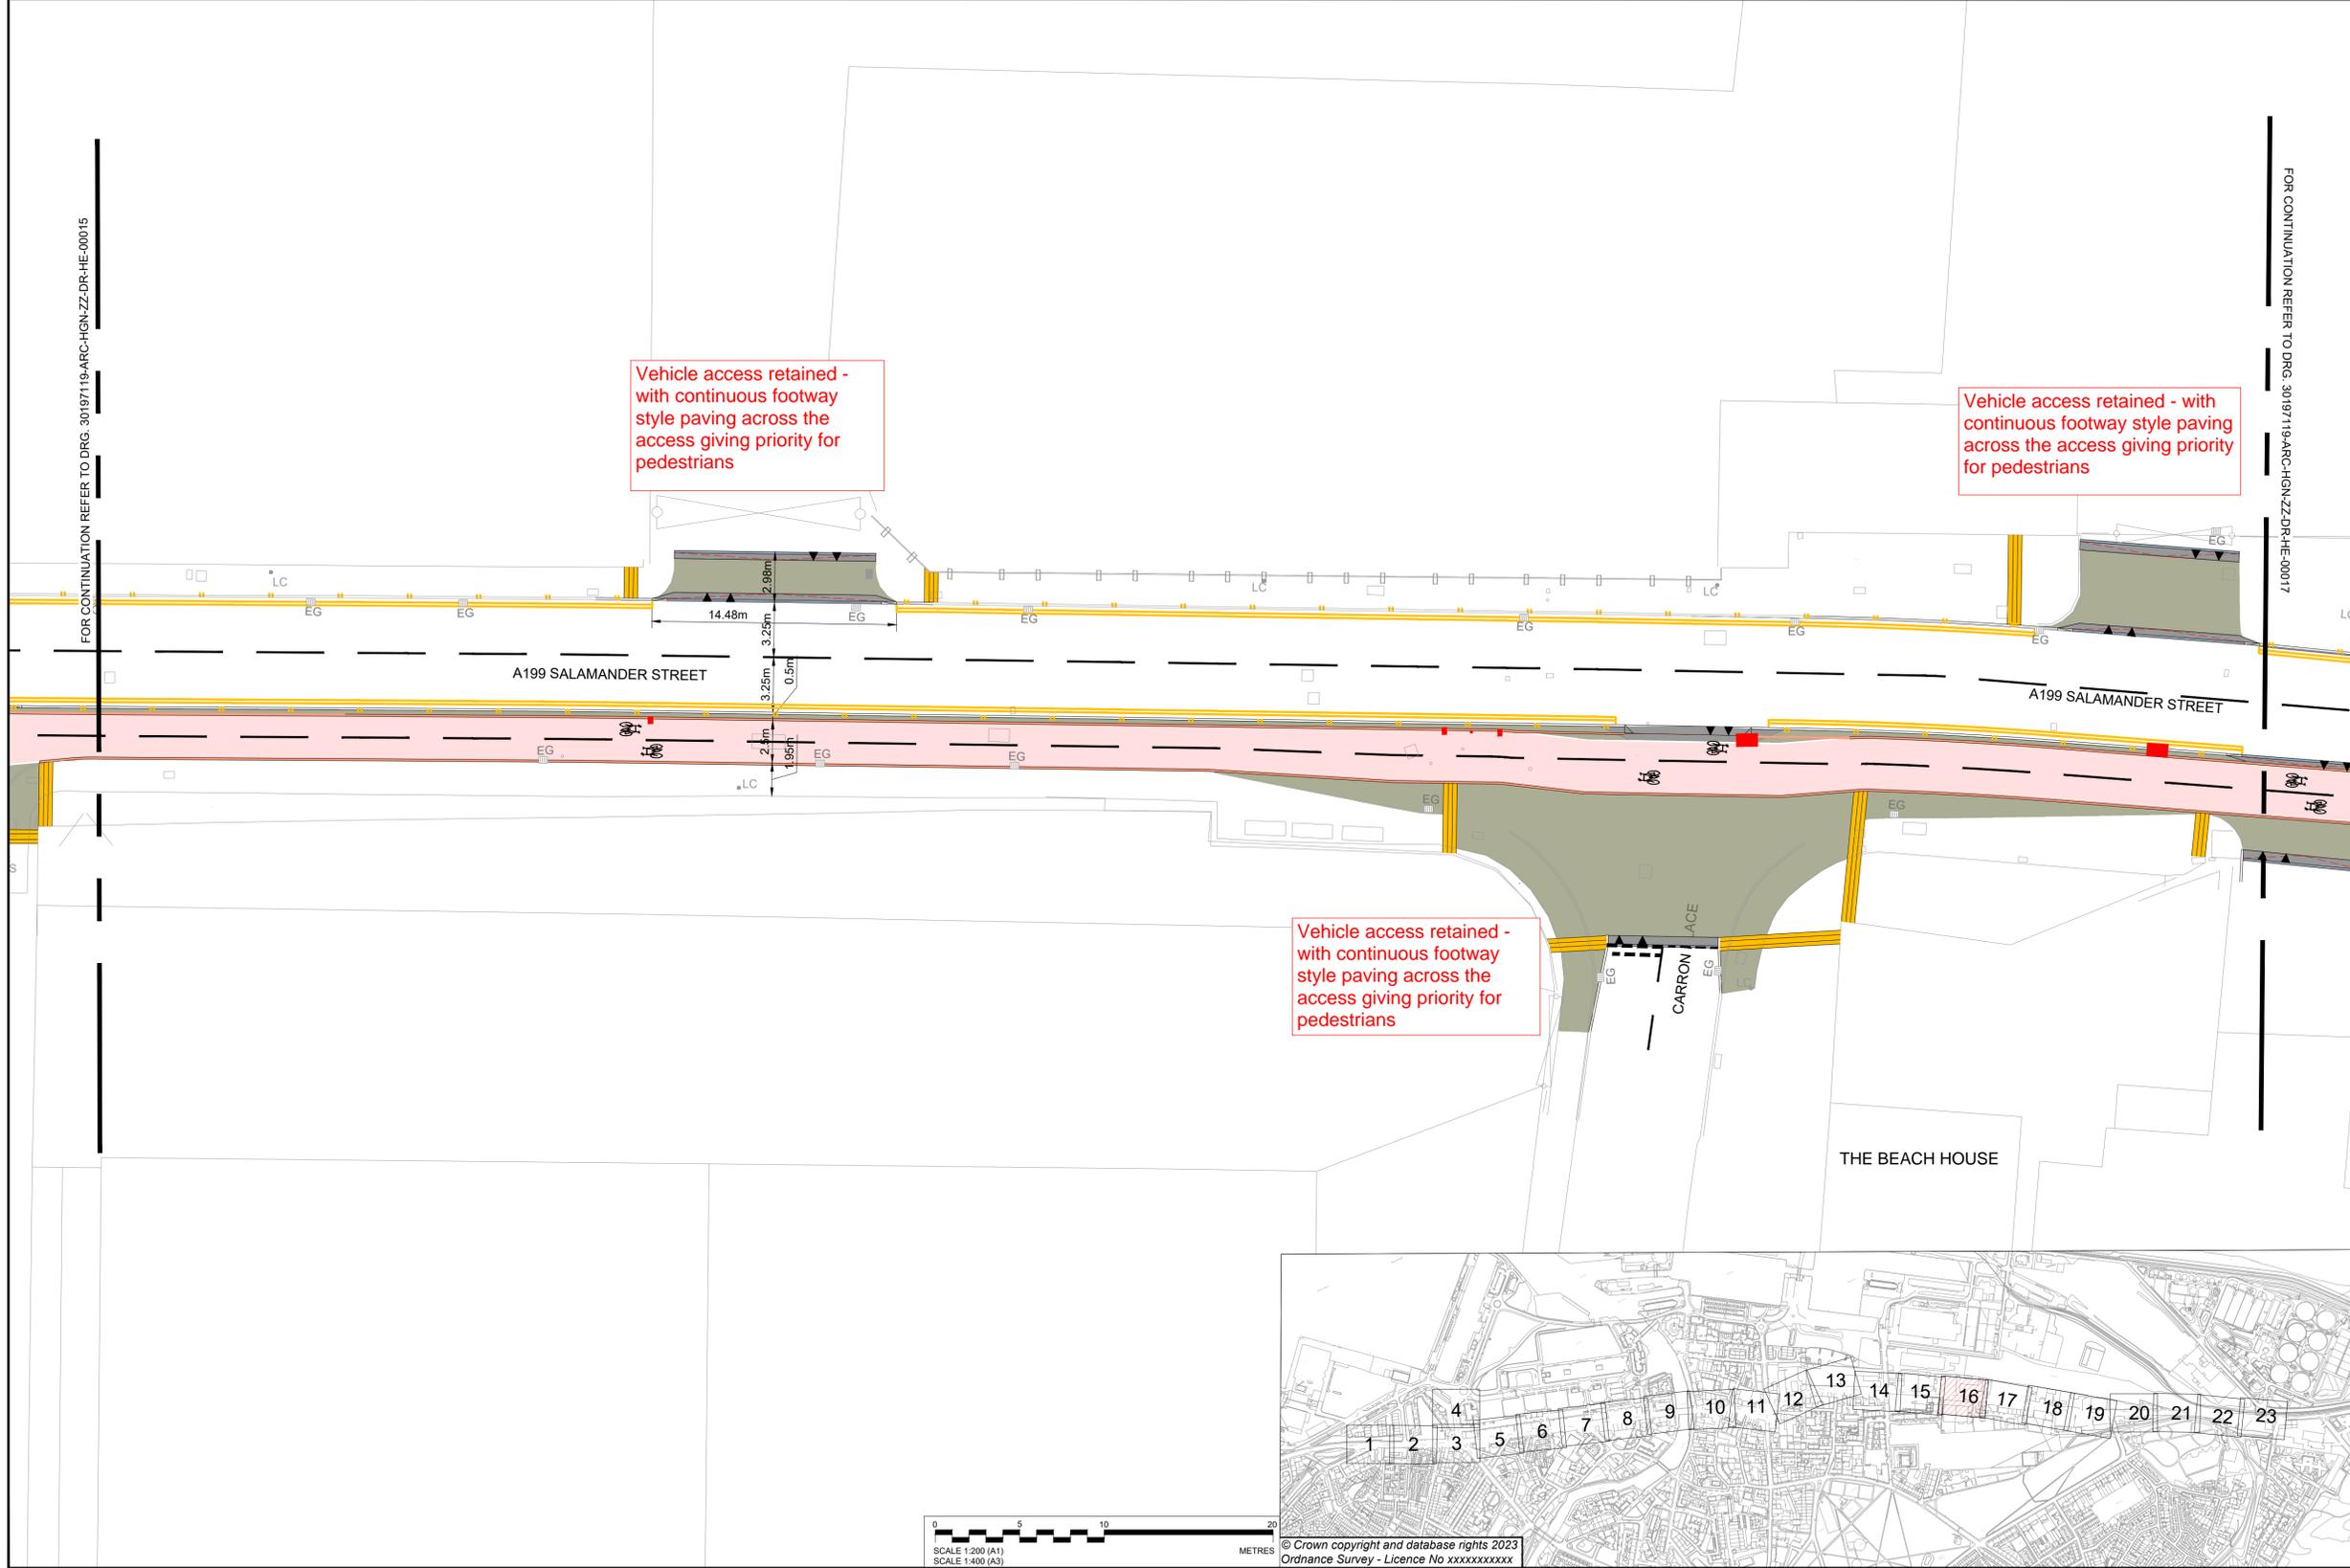

Rev	Date	Description	Prod.	Chk.	Rev.	App.
P01.1	07/03/24					

EDINBURGH
THE CITY OF EDINBURGH COUNCIL

Project:
Leith Connections Hawthornvale To Seafield Route

Site: Leith Edinburgh
Client: City of Edinburgh Council
4 East Market Street
Edinburgh & EH8 8BG
www.edinburgh.gov.uk

ARCADIS

Registered office: 80 Fenchurch Street, London EC3M 4BY
Coordinating office: 80 George Street, Edinburgh EH2 3BU
Tel: 44 (0)131 347 3800

www.arcadis.com © Copyright reserved

Drawing Title:
LEITH CONNECTIONS GENERAL ARRANGEMENT SHEET 16 OF 23

Designed:	Signed:	Date:
Produced:	Digitally Signed:	07/03/24
Checked:	Signed:	
Reviewed:	Digitally Signed:	
Approved:	Signed:	
Approved:	Digitally Signed:	
Design Stage:	Detailed Design	
Original Size:	A1	Grid: OS Datum: AOD
Suitability Code:	SO	Scale: 1:200 Project Number: 30197119
Suitability Description:	Initial Status or WIP	
Security Classification:	Internal	
Drawing Number:	30197119 - ARC - HGN - ZZ - DR - HE - 00016	Revision: P01.1

SAFETY, HEALTH AND ENVIRONMENTAL INFORMATION	
In addition to the hazards/risks normally associated with the types of work detailed on this drawing, note the following:	
CONSTRUCTION	
NONE	
MAINTENANCE/CLEANING	
NONE	
DECOMMISSIONING/DEMOLITION	
LIGHTING COLUMNS, ILLUMINATED SIGN POSTS AND OTHER POWER SUPPLIED STREET FURNITURE IS TO BE DISCONNECTED AND MADE SAFE PRIOR TO REMOVAL/ CONNECTION	
It is assumed that all works will be carried out by a competent contractor working, where appropriate, to an approved method statement	

KEY:	
	PROPOSED 600x900x63mm ARTIFICIAL STONE PAVERS
	PROPOSED 600x900x63mm CAITHNESS PAVERS
	PROPOSED FOOTWAY ASPHALT SURFACING
	PROPOSED CARRIAGEWAY - SURFACE COURSE ONLY
	PROPOSED CARRIAGEWAY
	PROPOSED PROPOSED SHARED USE SPACE
	PROPOSED RED CHIPPED ASPHALT (CYCLE LANE)
	PROPOSED LANDSCAPING AREA
	PROPOSED GRANITE CORDUROY PAVING
	PROPOSED GRANITE LADDER/TRAMLINE PAVING
	PROPOSED CHAMFERED KERB
	PROPOSED CHAMFERED CYCLEWAY DELINEATOR KERB
	PROPOSED TRANSITION KERB
	PROPOSED NATURAL STONE KERB (125x300x900mm)
	PROPOSED FLUSH NATURAL STONE KERB (125x300x900mm)
	PROPOSED NATURAL STONE KERB DROPPER (125x300x900mm)
	PROPOSED NATURAL STONE ANGLE KERB
	PROPOSED QUADRANT NATURAL STONE KERB (305mm)
	PROPOSED WHITE ROAD MARKINGS
	EXISTING ROAD MARKINGS TO BE REFRESHED
	PROPOSED YELLOW ROAD MARKINGS
	PROPOSED PEDESTRIAN GUARDRAIL
	RELOCATED PEDESTRIAN GUARDRAIL
	PROPOSED 400x400x65mm CHARCOAL GREY ARTIFICIAL STONE TACTILE PAVING
	PROPOSED POST AND SIGN
	PROPOSED SIGN ON EXISTING POST
	RELOCATED SIGN FACE
	PROPOSED 'DURAFLEX' RETRO-REFLECTIVE SELF RIGHTING BOLLARD
	PROPOSED CYCLE LANE WAND
	PROPOSED BUS STOP FLAG
	RELOCATED BUS STOP FLAG (BY OTHERS)
	PROPOSED SIGN MOUNTED ON EXISTING LIGHTING COLUMN
	PROPOSED RAMP
	RELOCATED BUS SHELTER
	PROPOSED CANNON BOLLARD
	PROPOSED TRAFFIC SIGNAL
	RECESSED COVER TO BE RAISED/ LOWERED TO SUIT NEW LEVELS
	STANDARD COVER TO BE RAISED/ LOWERED TO SUIT NEW LEVELS
	COVER AND CHAMBER TO BE REBUILT TO CARRIAGEWAY SPECIFICATION TO SUIT NEW LEVELS (BY OTHERS)
	COVERS TO BE REMOVED OR RELOCATED (BY OTHERS)

- NOTES:
- THIS DRAWING SHALL BE READ IN CONJUNCTION WITH ALL OTHER DRAWINGS, SCHEDULES AND SPECIFICATIONS FOR THIS SCHEME.
 - DO NOT SCALE FROM THIS DRAWING.
 - ALL DIMENSIONS ARE IN METRES UNLESS OTHERWISE SPECIFIED.
 - DRAWING TO BE PRINTED IN COLOUR.
 - THE LOCATION OF STATUTORY UNDERTAKERS APPARATUS SHOULD BE PROVED BY THE CONTRACTOR BEFORE UNDERTAKING ANY EXCAVATION.
 - SITE CONDITIONS MAY DICTATE THE NEED FOR VARYING EXCAVATIONS THAN THOSE INDICATED
 - ALL REDUNDANT GULLY POTS AND HOPPER BOXES TO BE DECOMMISSIONED, SEALED AND BACKFILLED WITH IN SITU C16/20 CONCRETE.
 - THE CONTRACTOR IS RESPONSIBLE FOR THE REMOVAL OF ALL EXISTING ROAD MARKINGS AFFECTED BY THE WORKS. THE CONTRACTOR SHALL OBTAIN THE OVERSEEING ORGANISATIONS' APPROVAL TO THEIR PROPOSED METHOD OF REMOVING EXISTING MARKINGS AND SHALL NOT REMOVE ANY EXISTING MARKINGS WITHOUT THE PRIOR APPROVAL OF THE OVERSEEING ORGANISATION.
 - ALL REMOVED MATERIALS AND STREET FURNITURE THAT ARE TO BE DISPOSED OF ARE TO BE TAKEN TO A LICENSED DISPOSAL FACILITY.

Rev	Date	Description	Prod.	Chk.	Rev.	App.
P01.1	07/03/24					

EDINBURGH
THE CITY OF EDINBURGH COUNCIL

Project:
Leith Connections Hawthornvale To Seafield Route

Site: Leith Edinburgh
Client: City of Edinburgh Council
4 East Market Street
Edinburgh & EH8 8BG
www.edinburgh.gov.uk



ARCADIS

Registered office: 80 Fenchurch Street, London EC3M 4BY
Coordinating office: 80 George Street, Edinburgh EH2 3BU
Tel: 44 (0)131 347 3800

www.arcadis.com © Copyright reserved

Drawing Title:
LEITH CONNECTIONS GENERAL ARRANGEMENT SHEET 17 OF 23

Designed:	Signed:	Date:
---	Digitally Signed	07/03/24
Produced:	Signed:	Date:
---	---	---
Checked:	Signed:	Date:
---	Digitally Signed	---
Reviewed:	Signed:	Date:
---	Digitally Signed	---
Approved:	Signed:	Date:
---	Digitally Signed	---
Design Stage:	Data Objects	
Original Size:	Grid:	Datum:
A1	OS	AOD
Suitability Code:	Scale:	Project Number:
S0	1:200	30197119
Suitability Description:	Initial Status or WIP	
Security Classification:	Internal	
Drawing Number:	Revision:	
30197119 - ARC - HGN - ZZ - DR - HE - 00017	P01.1	

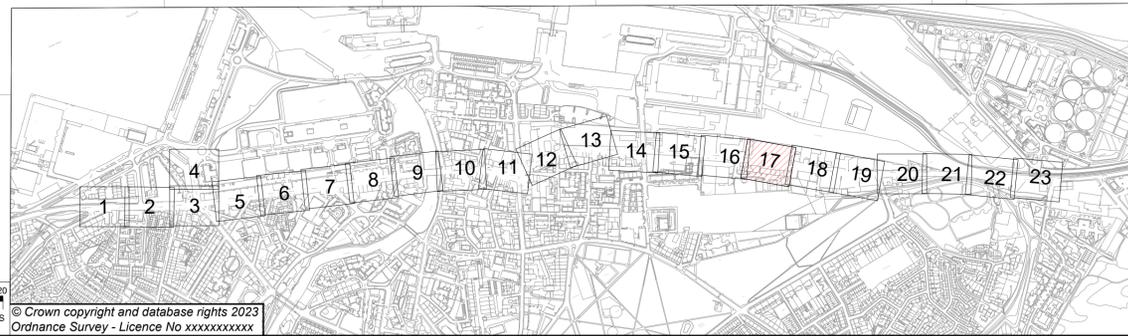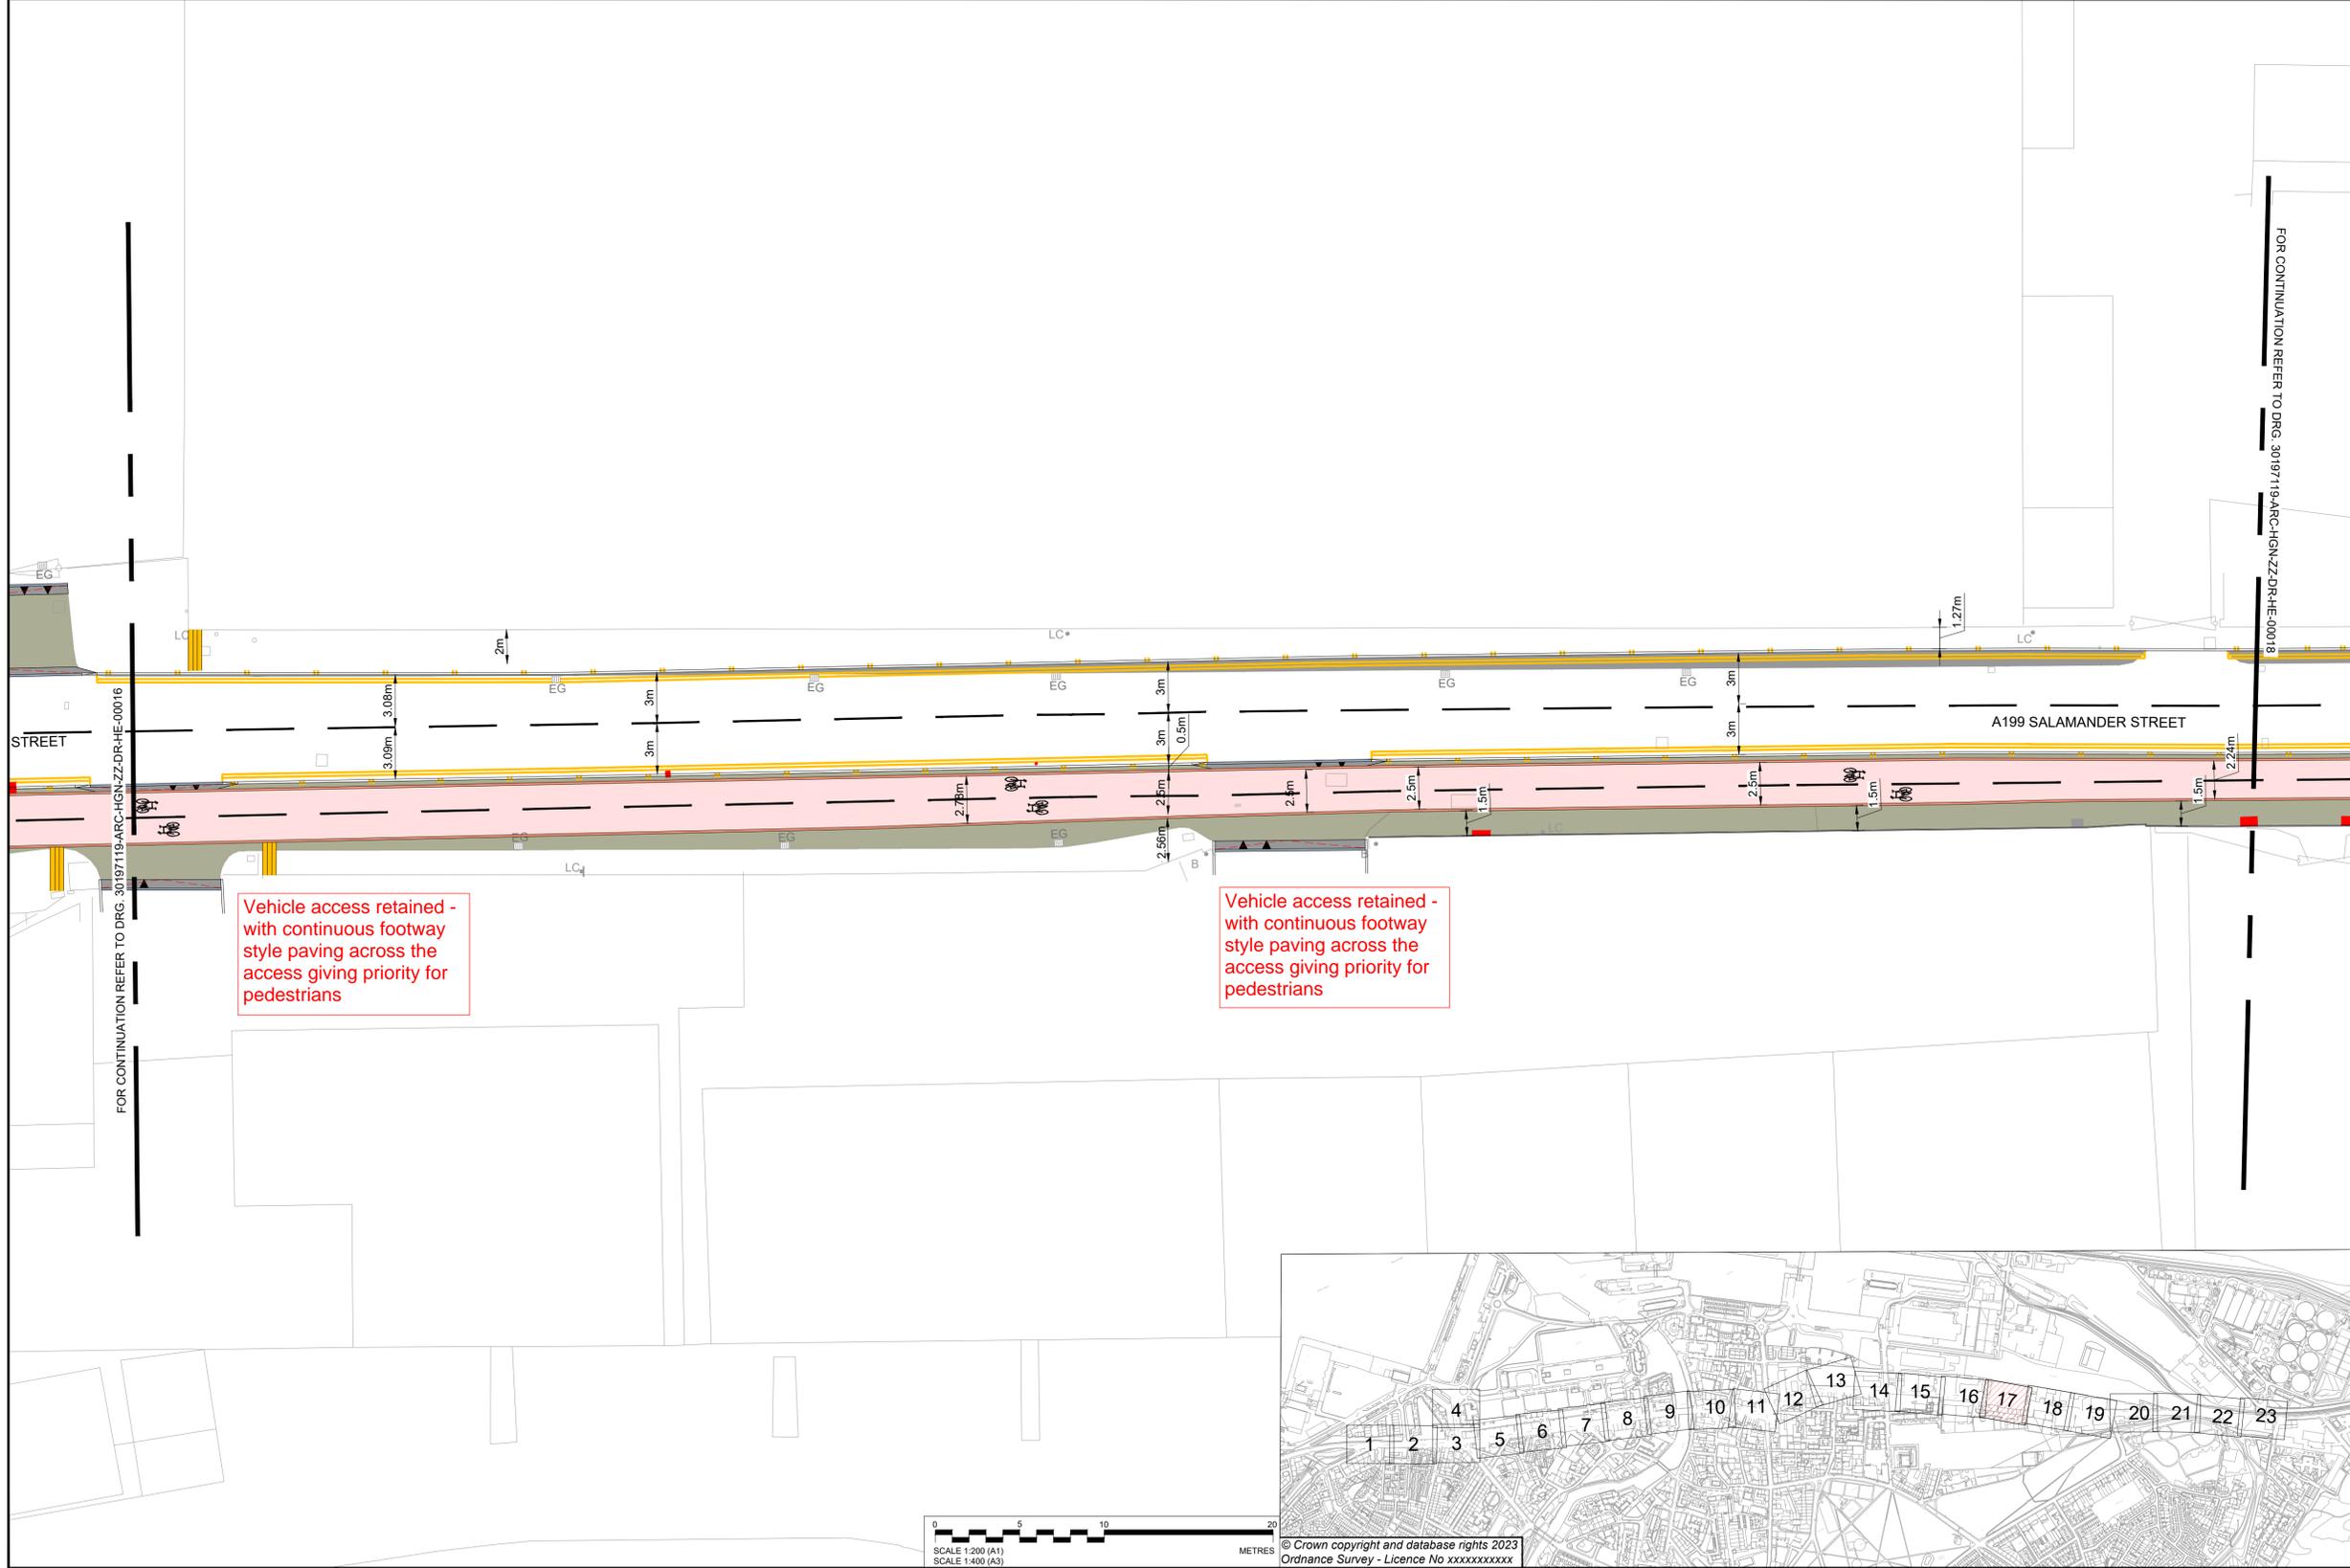


SAFETY, HEALTH AND ENVIRONMENTAL INFORMATION	
In addition to the hazards/risks normally associated with the types of work detailed on this drawing, note the following:	
CONSTRUCTION	
NONE	
MAINTENANCE/CLEANING	
NONE	
DECOMMISSIONING/DEMOLITION	
LIGHTING COLUMNS, ILLUMINATED SIGN POSTS AND OTHER POWER SUPPLIED STREET FURNITURE IS TO BE DISCONNECTED AND MADE SAFE PRIOR TO REMOVAL/ CONNECTION	
It is assumed that all works will be carried out by a competent contractor working, where appropriate, to an approved method statement	

KEY:	
	PROPOSED 600x900x63mm ARTIFICIAL STONE PAVERS
	PROPOSED 600x900x63mm CAITHNESS PAVERS
	PROPOSED FOOTWAY ASPHALT SURFACING
	PROPOSED CARRIAGEWAY - SURFACE COURSE ONLY
	PROPOSED CARRIAGEWAY
	PROPOSED PROPOSED SHARED USE SPACE
	PROPOSED RED CHIPPED ASPHALT (CYCLE LANE)
	PROPOSED LANDSCAPING AREA
	PROPOSED GRANITE CORDUROY PAVING
	PROPOSED GRANITE LADDER/TRAMLIN PAVING
	PROPOSED CHAMFERED KERB
	PROPOSED CHAMFERED CYCLEWAY DELINEATOR KERB
	PROPOSED TRANSITION KERB
	PROPOSED NATURAL STONE KERB (125x300x900mm)
	PROPOSED FLUSH NATURAL STONE KERB (125x300x900mm)
	PROPOSED NATURAL STONE KERB DROPPER (125x300x900mm)
	PROPOSED NATURAL STONE ANGLE KERB
	PROPOSED QUADRANT NATURAL STONE KERB (305mm)
	PROPOSED WHITE ROAD MARKINGS
	EXISTING ROAD MARKINGS TO BE REFRESHED
	PROPOSED YELLOW ROAD MARKINGS
	PROPOSED PEDESTRIAN GUARDRAIL
	RELOCATED PEDESTRIAN GUARDRAIL
	PROPOSED 400x400x65mm CHARCOAL GREY ARTIFICIAL STONE TACTILE PAVING
	PROPOSED POST AND SIGN
	PROPOSED SIGN ON EXISTING POST
	RELOCATED SIGN FACE
	PROPOSED 'DURAFLEX' RETRO-REFLECTIVE SELF RIGHTING BOLLARD
	PROPOSED CYCLE LANE WAND
	PROPOSED BUS STOP FLAG
	RELOCATED BUS STOP FLAG (BY OTHERS)
	PROPOSED CANNON BOLLARD
	PROPOSED TRAFFIC SIGNAL
	RECESSED COVER TO BE RAISED/ LOWERED TO SUIT NEW LEVELS
	STANDARD COVER TO BE RAISED/ LOWERED TO SUIT NEW LEVELS
	COVER AND CHAMBER TO BE REBUILT TO CARRIAGEWAY SPECIFICATION TO SUIT NEW LEVELS (BY OTHERS)
	COVERS TO BE REMOVED OR RELOCATED (BY OTHERS)
	PROPOSED SIGN MOUNTED ON EXISTING LIGHTING COLUMN
	PROPOSED RAMP
	RELOCATED BUS SHELTER

- NOTES:
- THIS DRAWING SHALL BE READ IN CONJUNCTION WITH ALL OTHER DRAWINGS, SCHEDULES AND SPECIFICATIONS FOR THIS SCHEME.
 - DO NOT SCALE FROM THIS DRAWING.
 - ALL DIMENSIONS ARE IN METRES UNLESS OTHERWISE SPECIFIED.
 - DRAWING TO BE PRINTED IN COLOUR.
 - THE LOCATION OF STATUTORY UNDERTAKERS APPARATUS SHOULD BE PROVIDED BY THE CONTRACTOR BEFORE UNDERTAKING ANY EXCAVATION.
 - SITE CONDITIONS MAY DICTATE THE NEED FOR VARYING EXCAVATIONS THAN THOSE INDICATED
 - ALL REDUNDANT GULLY POTS AND HOPPER BOXES TO BE DECOMMISSIONED, SEALED AND BACKFILLED WITH IN SITU C16/20 CONCRETE.
 - THE CONTRACTOR IS RESPONSIBLE FOR THE REMOVAL OF ALL EXISTING ROAD MARKINGS AFFECTED BY THE WORKS. THE CONTRACTOR SHALL OBTAIN THE OVERSEEING ORGANISATIONS' APPROVAL TO THEIR PROPOSED METHOD OF REMOVING EXISTING MARKINGS AND SHALL NOT REMOVE ANY EXISTING MARKINGS WITHOUT THE PRIOR APPROVAL OF THE OVERSEEING ORGANISATION.
 - ALL REMOVED MATERIALS AND STREET FURNITURE THAT ARE TO BE DISPOSED OF ARE TO BE TAKEN TO A LICENSED DISPOSAL FACILITY.

	HEALTH AND SAFETY SYMBOL AND REFERENCE NUMBER.
30197119-001	
	UTILITY RELATED HEALTH AND SAFETY SYMBOL AND REFERENCE NUMBER.
30197119-001	

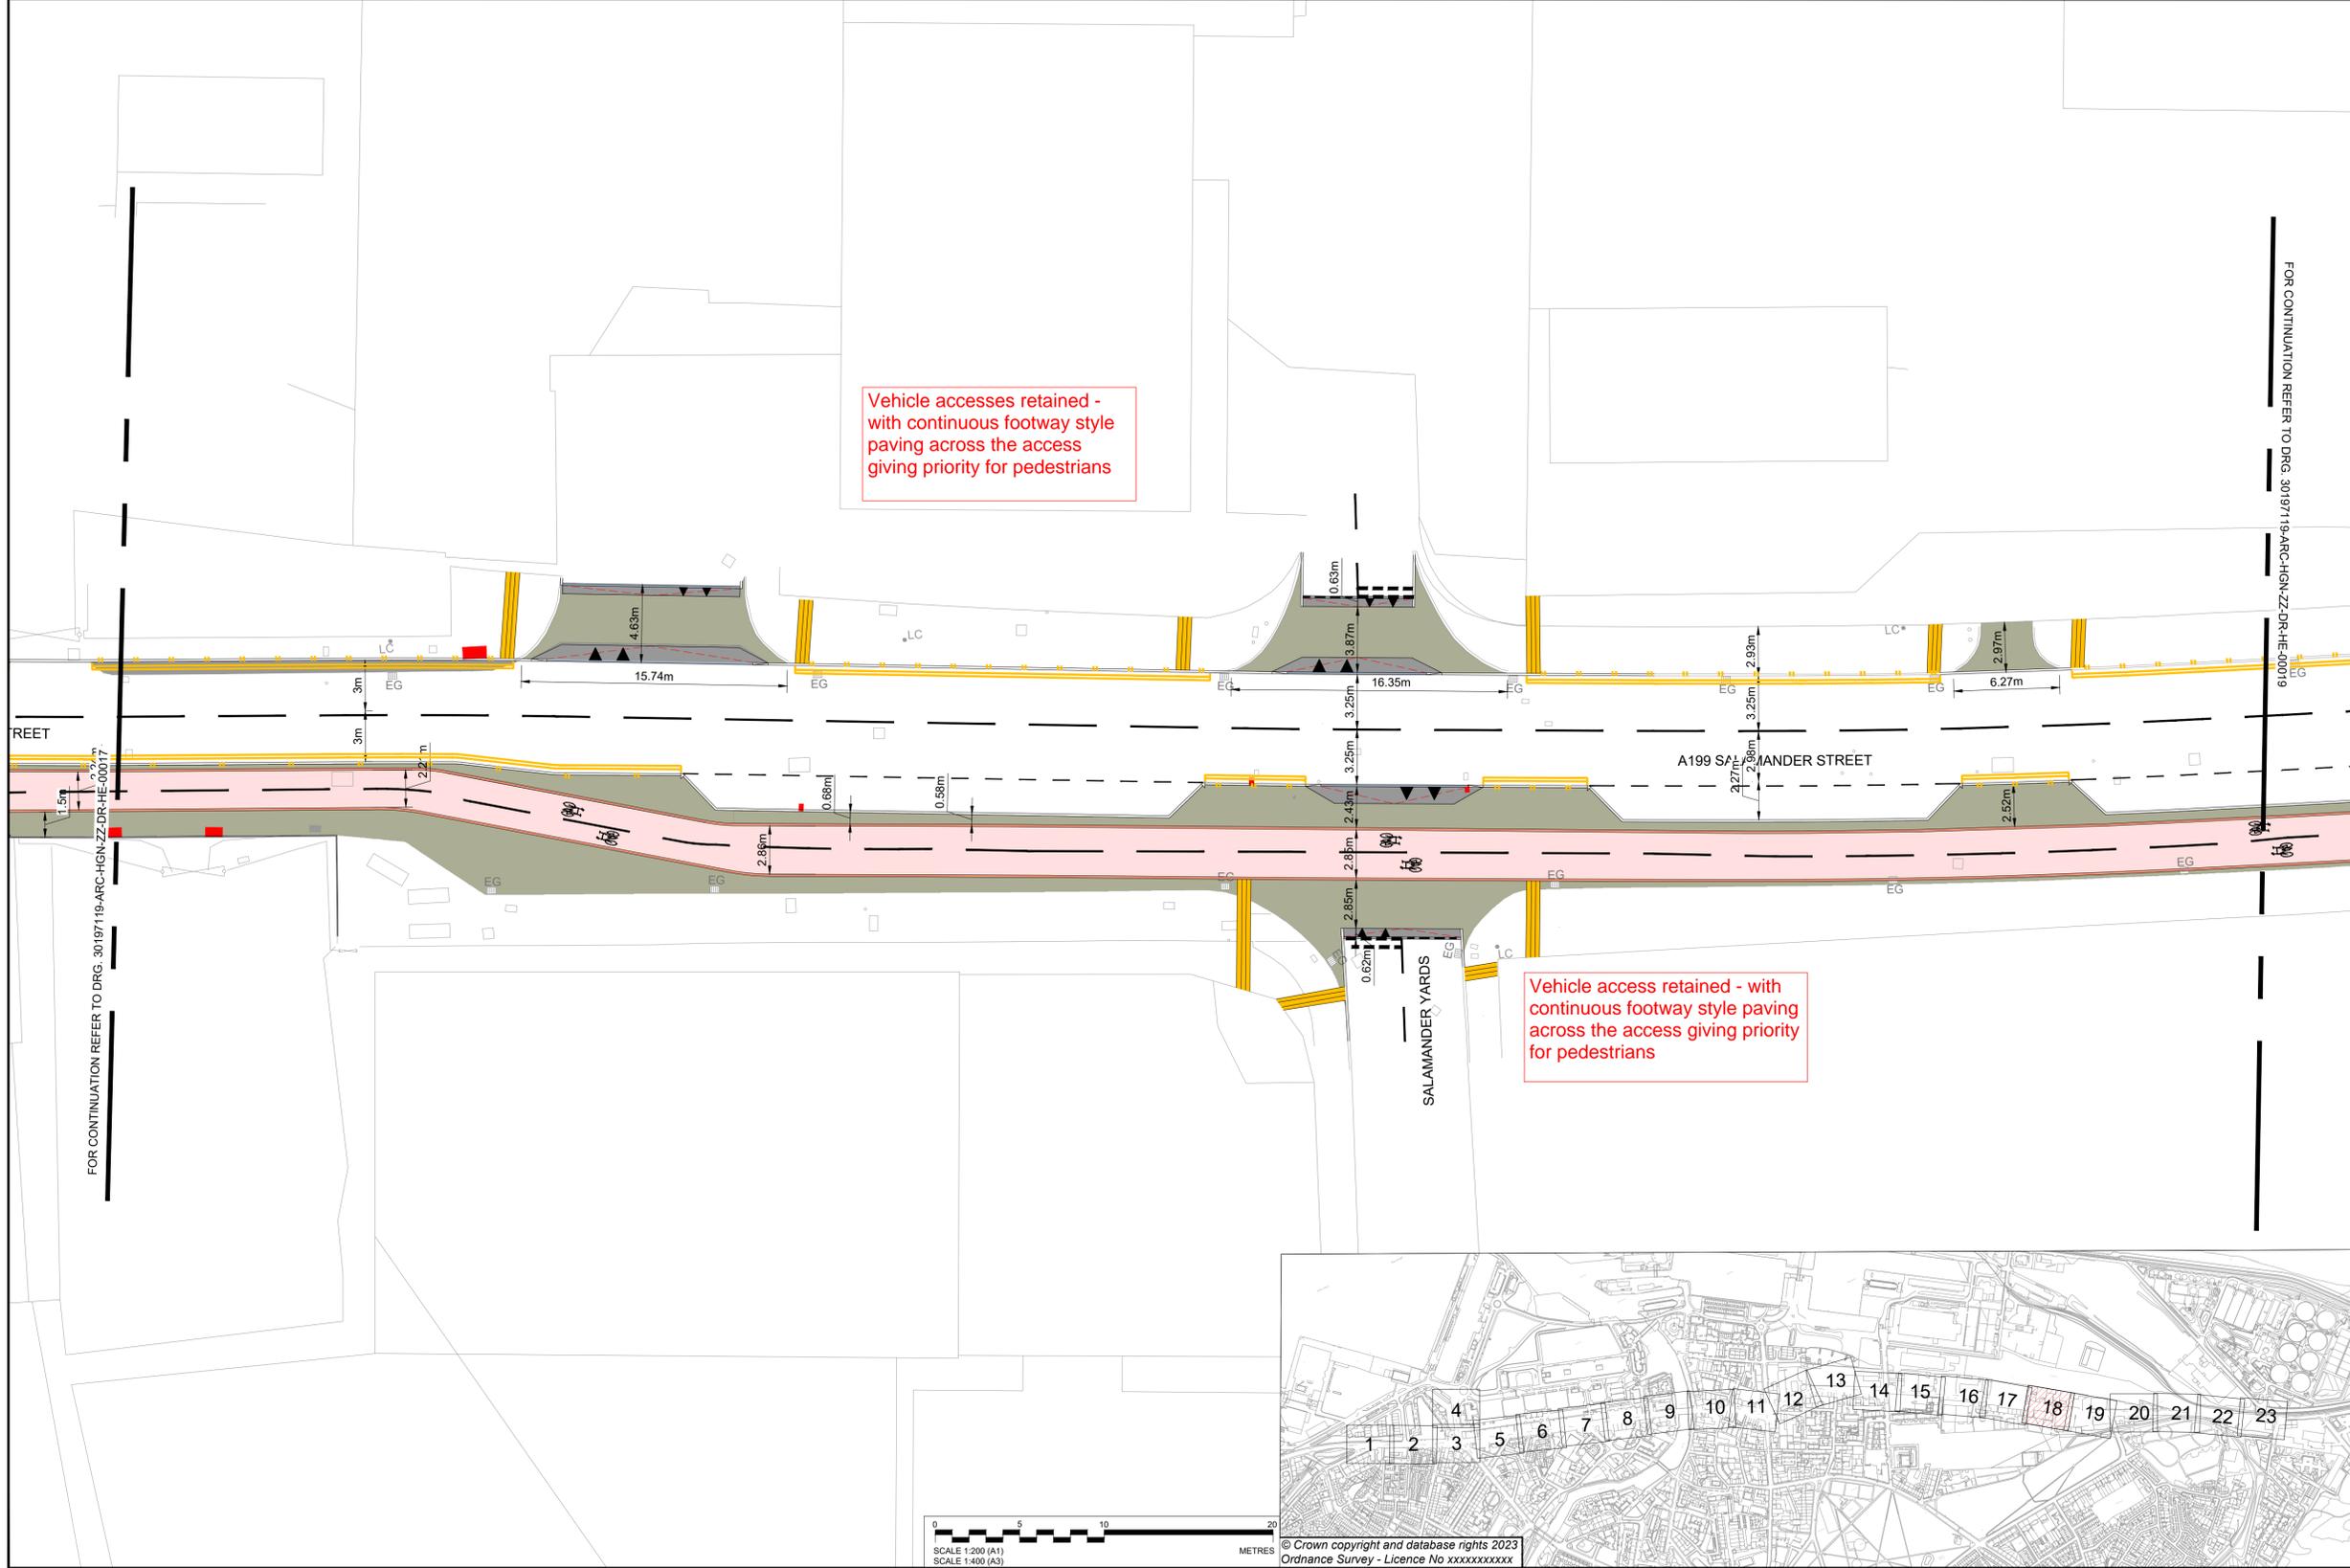

P01.1 07/03/24					
Rev	Date	Description	Prod.	Chk.	Rev.

Project: Leith Connections Hawthornvale To Seafield Route

Site: Leith Edinburgh

Client: City of Edinburgh Council
4 East Market Street
Edinburgh & EH8 8BG
www.edinburgh.gov.uk

ARCADIS

Registered office: 80 Fenchurch Street, London EC3M 4BY

Coordinating office: 80 George Street, Edinburgh EH2 3BU
Tel: 44 (0)131 347 3800

www.arcadis.com © Copyright reserved

Drawing Title: LEITH CONNECTIONS GENERAL ARRANGEMENT SHEET 18 OF 23


Designed: [Signature]	Signed: Digitally Signed	Date: 07/03/24
Produced: [Signature]	Signed: Digitally Signed	Date: ---
Checked: [Signature]	Signed: Digitally Signed	Date: ---
Reviewed: [Signature]	Signed: Digitally Signed	Date: ---
Approved: [Signature]	Signed: Digitally Signed	Date: ---
Design Stage: Detail	Client: [Signature]	Date: ---
Original Size: A1	Grid: OS	Datum: AOD
Suitability Code: S0	Scale: 1:200	Project Number: 30197119
Security Classification: Internal	Initial Status or WIP	
Drawing Number: 30197119 - ARC - HGN - ZZ - DR - HE - 00018	Revision: P01.1	

SAFETY, HEALTH AND ENVIRONMENTAL INFORMATION	
In addition to the hazards/risks normally associated with the types of work detailed on this drawing, note the following:	
CONSTRUCTION	
NONE	
MAINTENANCE/CLEANING	
NONE	
DECOMMISSIONING/DEMOLITION	
LIGHTING COLUMNS, ILLUMINATED SIGN POSTS AND OTHER POWER SUPPLIED STREET FURNITURE IS TO BE DISCONNECTED AND MADE SAFE PRIOR TO REMOVAL/ CONNECTION	
It is assumed that all works will be carried out by a competent contractor working, where appropriate, to an approved method statement	

KEY:	
	PROPOSED 600x900x63mm ARTIFICIAL STONE PAVERS
	PROPOSED 600x900x63mm CAITHNESS PAVERS
	PROPOSED FOOTWAY ASPHALT SURFACING
	PROPOSED CARRIAGEWAY - SURFACE COURSE ONLY
	PROPOSED CARRIAGEWAY
	PROPOSED PROPOSED SHARED USE SPACE
	PROPOSED RED CHIPPED ASPHALT (CYCLE LANE)
	PROPOSED LANDSCAPING AREA
	PROPOSED GRANITE CORDUROY PAVING
	PROPOSED GRANITE LADDER/TRAMLINE PAVING
	PROPOSED CHAMFERED KERB
	PROPOSED CHAMFERED CYCLEWAY DELINEATOR KERB
	PROPOSED TRANSITION KERB
	PROPOSED NATURAL STONE KERB (125x300x900mm)
	PROPOSED FLUSH NATURAL STONE KERB (125x300x900mm)
	PROPOSED NATURAL STONE KERB DROPPER (125x300x900mm)
	PROPOSED NATURAL STONE ANGLE KERB
	PROPOSED QUADRANT NATURAL STONE KERB (305mm)
	PROPOSED WHITE ROAD MARKINGS
	EXISTING ROAD MARKINGS TO BE REFRESHED
	PROPOSED YELLOW ROAD MARKINGS
	PROPOSED PEDESTRIAN GUARDRAIL
	RELOCATED PEDESTRIAN GUARDRAIL
	PROPOSED 400x400x65mm CHARCOAL GREY ARTIFICIAL STONE TACTILE PAVING
	PROPOSED POST AND SIGN
	PROPOSED SIGN ON EXISTING POST
	RELOCATED SIGN FACE
	PROPOSED 'DURAFLEX' RETRO-REFLECTIVE SELF RIGHTING BOLLARD
	PROPOSED CYCLE LANE WAND
	PROPOSED BUS STOP FLAG
	RELOCATED BUS STOP FLAG (BY OTHERS)
	PROPOSED SIGN MOUNTED ON EXISTING LIGHTING COLUMN
	PROPOSED RAMP
	RELOCATED BUS SHELTER
	PROPOSED CANNON BOLLARD
	PROPOSED TRAFFIC SIGNAL
	RECESSED COVER TO BE RAISED/ LOWERED TO SUIT NEW LEVELS
	STANDARD COVER TO BE RAISED/ LOWERED TO SUIT NEW LEVELS
	COVER AND CHAMBER TO BE REBUILT TO CARRIAGEWAY SPECIFICATION TO SUIT NEW LEVELS (BY OTHERS)
	COVERS TO BE REMOVED OR RELOCATED (BY OTHERS)

- NOTES:
- THIS DRAWING SHALL BE READ IN CONJUNCTION WITH ALL OTHER DRAWINGS, SCHEDULES AND SPECIFICATIONS FOR THIS SCHEME.
 - DO NOT SCALE FROM THIS DRAWING.
 - ALL DIMENSIONS ARE IN METRES UNLESS OTHERWISE SPECIFIED.
 - DRAWING TO BE PRINTED IN COLOUR.
 - THE LOCATION OF STATUTORY UNDERTAKERS APPARATUS SHOULD BE PROVED BY THE CONTRACTOR BEFORE UNDERTAKING ANY EXCAVATION.
 - SITE CONDITIONS MAY DICTATE THE NEED FOR VARYING EXCAVATIONS THAN THOSE INDICATED
 - ALL REDUNDANT GULLY POTS AND HOPPER BOXES TO BE DECOMMISSIONED, SEALED AND BACKFILLED WITH IN SITU C16/20 CONCRETE.
 - THE CONTRACTOR IS RESPONSIBLE FOR THE REMOVAL OF ALL EXISTING ROAD MARKINGS AFFECTED BY THE WORKS. THE CONTRACTOR SHALL OBTAIN THE OVERSEEING ORGANISATIONS' APPROVAL TO THEIR PROPOSED METHOD OF REMOVING EXISTING MARKINGS AND SHALL NOT REMOVE ANY EXISTING MARKINGS WITHOUT THE PRIOR APPROVAL OF THE OVERSEEING ORGANISATION.
 - ALL REMOVED MATERIALS AND STREET FURNITURE THAT ARE TO BE DISPOSED OF ARE TO BE TAKEN TO A LICENSED DISPOSAL FACILITY.

- HEALTH AND SAFETY SYMBOL AND REFERENCE NUMBER.
30197119-001
- UTILITY RELATED HEALTH AND SAFETY SYMBOL AND REFERENCE NUMBER.
30197119-001

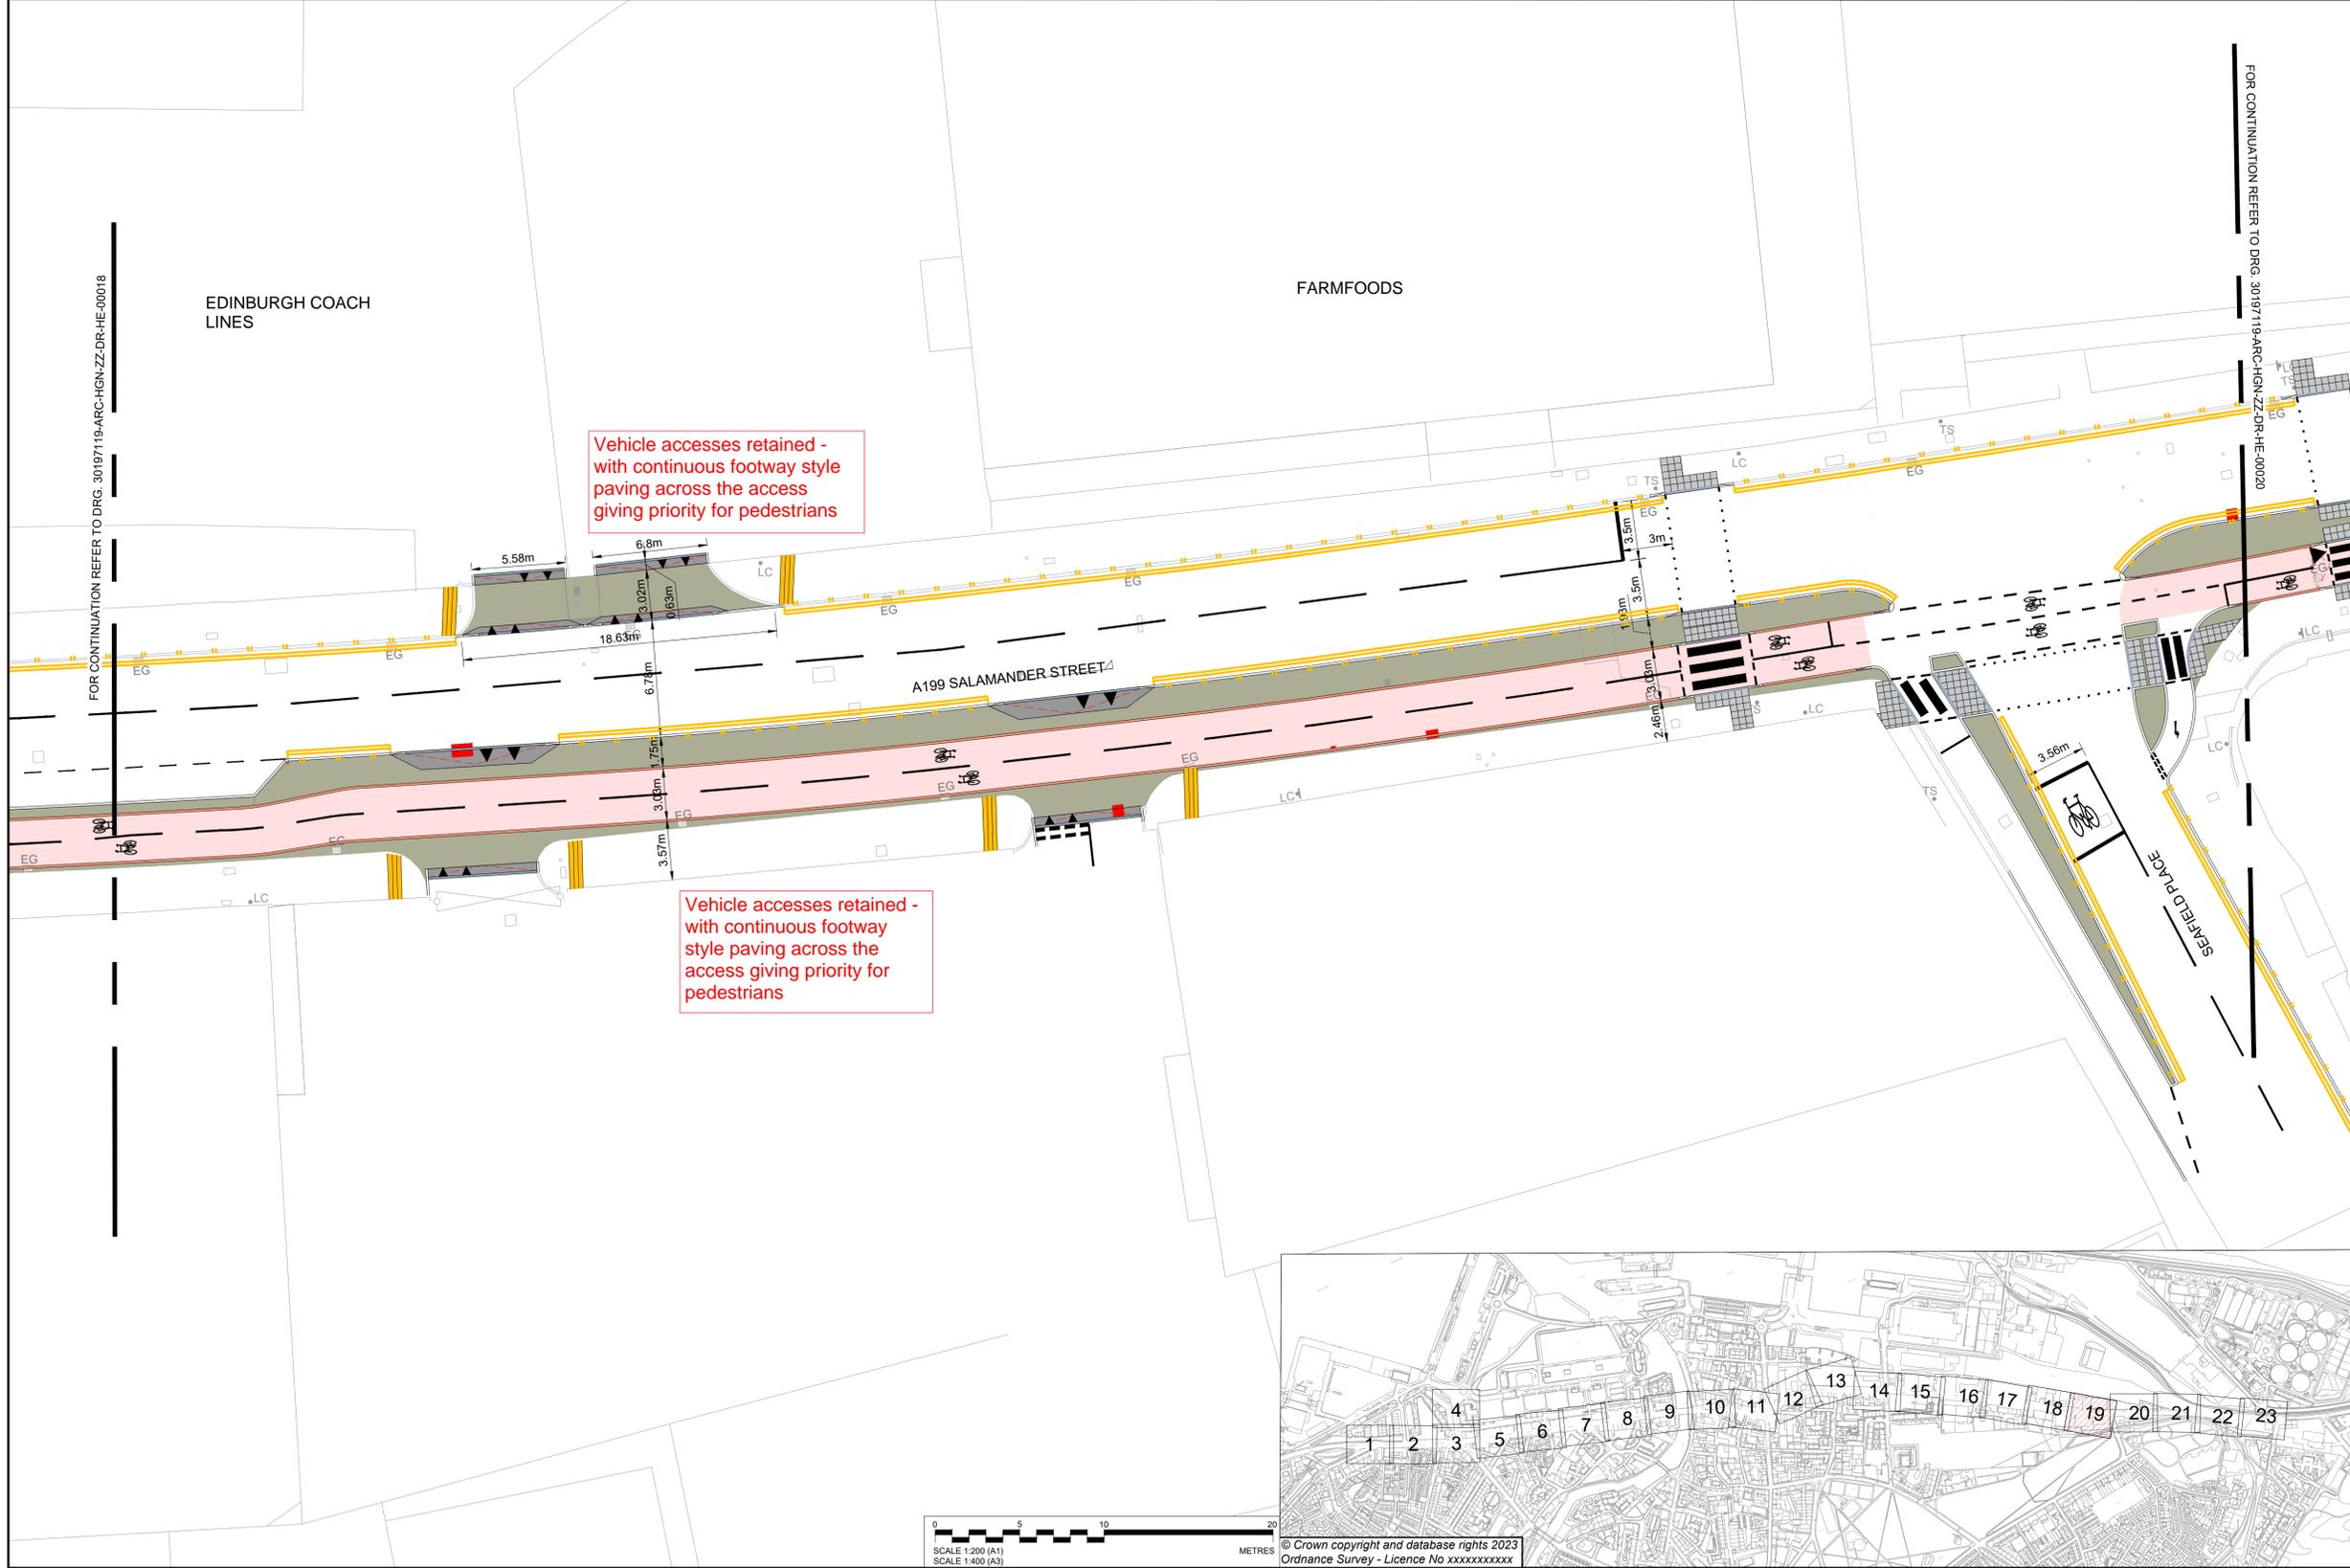

Rev	Date	Description	Prod.	Chk.	Rev.	App.

EDINBURGH
THE CITY OF EDINBURGH COUNCIL

Project:
Leith Connections Hawthornvale To Seafeld Route

Site: Leith Edinburgh
Client: City of Edinburgh Council
4 East Market Street
Edinburgh & EH8 8BG
www.edinburgh.gov.uk

ARCADIS

Registered office: 80 Fenchurch Street, London EC3M 4BY
Coordinating office: 80 George Street, Edinburgh EH2 3BU
Tel: 44 (0)131 347 3800

www.arcadis.com © Copyright reserved

Drawing Title:
LEITH CONNECTIONS GENERAL ARRANGEMENT SHEET 19 OF 23

Designed:	Signed	Date
Produced:	Digitally Signed	07/03/24
Checked:	Signed	---
Reviewed:	Digitally Signed	---
Approved:	Signed	---
Design Stage:	Digitally Signed	---
Original Size:	A1	Grid: OS Datum: AOD
Suitability Code:	SO	Scale: 1:200 Project Number: 30197119
Security Classification:	Initial Status or WIP	
	Internal	
Drawing Number:	30197119 - ARC - HGN - ZZ - DR - HE - 00019	Revision: P01.1


SAFETY, HEALTH AND ENVIRONMENTAL INFORMATION	
In addition to the hazards/risks normally associated with the types of work detailed on this drawing, note the following:	
CONSTRUCTION	
NONE	
MAINTENANCE/CLEANING	
NONE	
DECOMMISSIONING/DEMOLITION	
LIGHTING COLUMNS, ILLUMINATED SIGN POSTS AND OTHER POWER SUPPLIED STREET FURNITURE IS TO BE DISCONNECTED AND MADE SAFE PRIOR TO REMOVAL/ CONNECTION	
It is assumed that all works will be carried out by a competent contractor working, where appropriate, to an approved method statement	

KEY:	
	PROPOSED 600x900x63mm ARTIFICIAL STONE PAVERS
	PROPOSED 600x900x63mm CAITHNESS PAVERS
	PROPOSED FOOTWAY ASPHALT SURFACING
	PROPOSED CARRIAGEWAY - SURFACE COURSE ONLY
	PROPOSED CARRIAGEWAY
	PROPOSED PROPOSED SHARED USE SPACE
	PROPOSED RED CHIPPED ASPHALT (CYCLE LANE)
	PROPOSED LANDSCAPING AREA
	PROPOSED GRANITE CORDUROY PAVING
	PROPOSED GRANITE LADDER/TRAMLINE PAVING
	PROPOSED CHAMFERED KERB
	PROPOSED CHAMFERED CYCLEWAY DELINEATOR KERB
	PROPOSED TRANSITION KERB
	PROPOSED NATURAL STONE KERB (125x300x900mm)
	PROPOSED FLUSH NATURAL STONE KERB (125x300x900mm)
	PROPOSED NATURAL STONE KERB DROPPER (125x300x900mm)
	PROPOSED NATURAL STONE ANGLE KERB
	PROPOSED QUADRANT NATURAL STONE KERB (305mm)
	PROPOSED WHITE ROAD MARKINGS
	EXISTING ROAD MARKINGS TO BE REFRESHED
	PROPOSED YELLOW ROAD MARKINGS
	PROPOSED PEDESTRIAN GUARDRAIL
	RELOCATED PEDESTRIAN GUARDRAIL
	PROPOSED 400x400x65mm CHARCOAL GREY ARTIFICIAL STONE TACTILE PAVING
	PROPOSED POST AND SIGN
	RELOCATED SIGN FACE
	PROPOSED 'DURAFLEX' RETRO-REFLECTIVE SELF RIGHTING BOLLARD
	PROPOSED CYCLE LANE WAND
	PROPOSED BUS STOP FLAG
	RELOCATED BUS STOP FLAG (BY OTHERS)
	PROPOSED SIGN MOUNTED ON EXISTING LIGHTING COLUMN
	PROPOSED RAMP
	RELOCATED BUS SHELTER
	PROPOSED CANNON BOLLARD
	PROPOSED TRAFFIC SIGNAL
	RECESSED COVER TO BE RAISED/ LOWERED TO SUIT NEW LEVELS
	STANDARD COVER TO BE RAISED/ LOWERED TO SUIT NEW LEVELS
	COVER AND CHAMBER TO BE REBUILT TO CARRIAGEWAY SPECIFICATION TO SUIT NEW LEVELS (BY OTHERS)
	COVERS TO BE REMOVED OR RELOCATED (BY OTHERS)



- NOTES:
- THIS DRAWING SHALL BE READ IN CONJUNCTION WITH ALL OTHER DRAWINGS, SCHEDULES AND SPECIFICATIONS FOR THIS SCHEME.
 - DO NOT SCALE FROM THIS DRAWING.
 - ALL DIMENSIONS ARE IN METRES UNLESS OTHERWISE SPECIFIED.
 - DRAWING TO BE PRINTED IN COLOUR.
 - THE LOCATION OF STATUTORY UNDERTAKERS APPARATUS SHOULD BE PROVED BY THE CONTRACTOR BEFORE UNDERTAKING ANY EXCAVATION.
 - SITE CONDITIONS MAY DICTATE THE NEED FOR VARYING EXCAVATIONS THAN THOSE INDICATED
 - ALL REDUNDANT GULLY POTS AND HOPPER BOXES TO BE DECOMMISSIONED, SEALED AND BACKFILLED WITH IN SITU C16/20 CONCRETE.
 - THE CONTRACTOR IS RESPONSIBLE FOR THE REMOVAL OF ALL EXISTING ROAD MARKINGS AFFECTED BY THE WORKS. THE CONTRACTOR SHALL OBTAIN THE OVERSEEING ORGANISATIONS' APPROVAL TO THEIR PROPOSED METHOD OF REMOVING EXISTING MARKINGS AND SHALL NOT REMOVE ANY EXISTING MARKINGS WITHOUT THE PRIOR APPROVAL OF THE OVERSEEING ORGANISATION.
 - ALL REMOVED MATERIALS AND STREET FURNITURE THAT ARE TO BE DISPOSED OF ARE TO BE TAKEN TO A LICENSED DISPOSAL FACILITY.

- HEALTH AND SAFETY SYMBOL AND REFERENCE NUMBER.
30197119-001
- UTILITY RELATED HEALTH AND SAFETY SYMBOL AND REFERENCE NUMBER.
30197119-001

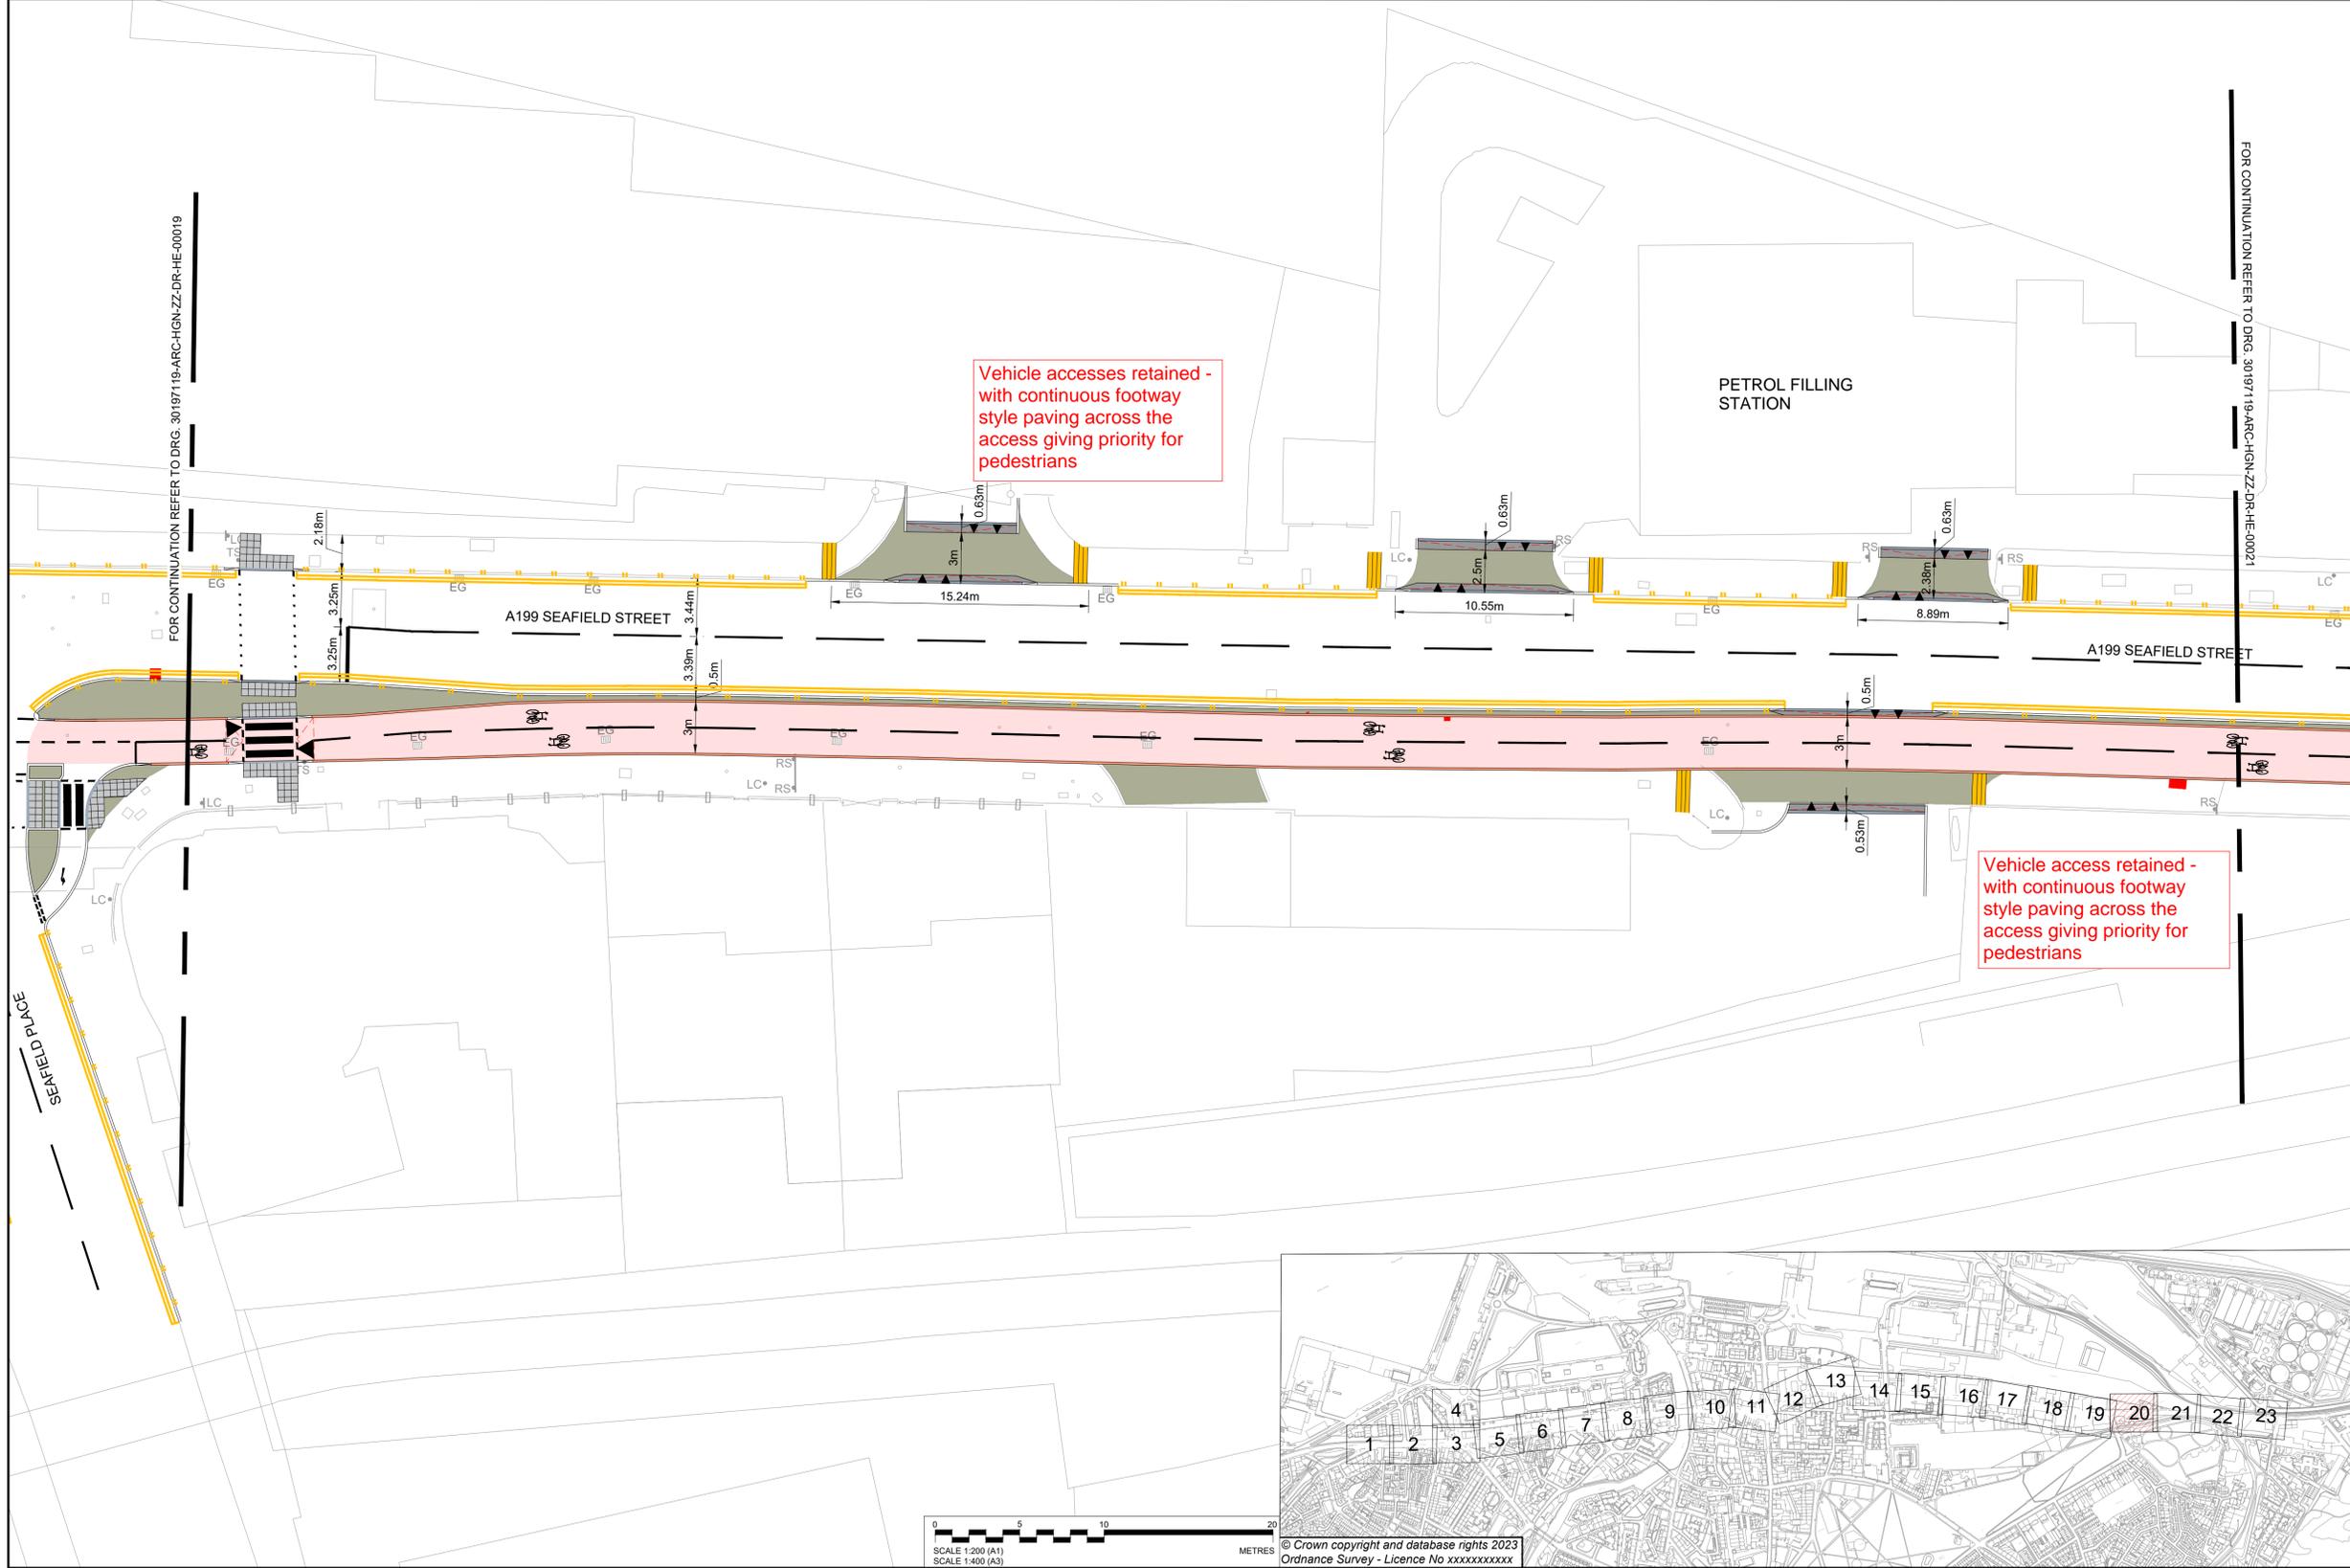

Rev	Date	Description	Prod.	Chk.	Rev.	App.
P01.1	07/03/24					

EDINBURGH
THE CITY OF EDINBURGH COUNCIL

Project:
Leith Connections Hawthornvale To Seafield Route


Site: Leith, Edinburgh
Client: City of Edinburgh Council
4 East Market Street, Edinburgh & EH8 8BG, www.edinburgh.gov.uk

ARCADIS

Registered office: 80 Fenchurch Street, London EC3M 4BY
Coordinating office: 80 George Street, Edinburgh EH2 3BU, Tel: 44 (0)131 347 3800

www.arcadis.com © Copyright reserved

Design Stage: Details		
Original Size: A1	Grid: OS	Datum: AOD
Suitability Code: S0	Scale: 1:200	Project Number: 30197119
Security Classification: Internal		
Drawing Number: 30197119 - ARC - HGN - ZZ - DR - HE - 00020	Revision: P01.1	Initial Status or WIP

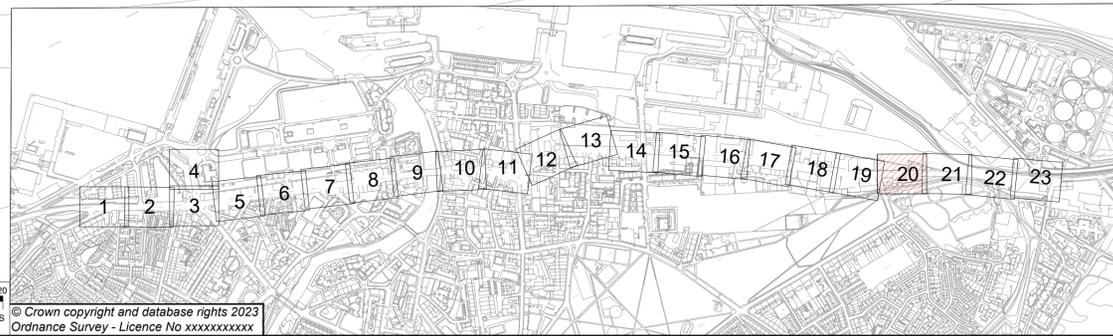


SAFETY, HEALTH AND ENVIRONMENTAL INFORMATION	
In addition to the hazards/risks normally associated with the types of work detailed on this drawing, note the following:	
CONSTRUCTION	
NONE	
MAINTENANCE/CLEANING	
NONE	
DECOMMISSIONING/DEMOLITION	
LIGHTING COLUMNS, ILLUMINATED SIGN POSTS AND OTHER POWER SUPPLIED STREET FURNITURE IS TO BE DISCONNECTED AND MADE SAFE PRIOR TO REMOVAL/ CONNECTION	
It is assumed that all works will be carried out by a competent contractor working, where appropriate, to an approved method statement	

KEY:	
	PROPOSED 600x900x63mm ARTIFICIAL STONE PAVERS
	PROPOSED 600x900x63mm CAITHNESS PAVERS
	PROPOSED FOOTWAY ASPHALT SURFACING
	PROPOSED CARRIAGEWAY - SURFACE COURSE ONLY
	PROPOSED CARRIAGEWAY
	PROPOSED PROPOSED SHARED USE SPACE
	PROPOSED RED CHIPPED ASPHALT (CYCLE LANE)
	PROPOSED LANDSCAPING AREA
	PROPOSED GRANITE CORDUROY PAVING
	PROPOSED GRANITE LADDER/TRAMLIN PAVING
	PROPOSED CHAMFERED KERB
	PROPOSED CHAMFERED CYCLEWAY DELINEATOR KERB
	PROPOSED TRANSITION KERB
	PROPOSED NATURAL STONE KERB (125x300x900mm)
	PROPOSED FLUSH NATURAL STONE KERB (125x300x900mm)
	PROPOSED NATURAL STONE KERB DROPPER (125x300x900mm)
	PROPOSED NATURAL STONE ANGLE KERB
	PROPOSED QUADRANT NATURAL STONE KERB (305mm)
	PROPOSED WHITE ROAD MARKINGS
	EXISTING ROAD MARKINGS TO BE REFRESHED
	PROPOSED YELLOW ROAD MARKINGS
	PROPOSED PEDESTRIAN GUARDRAIL
	RELOCATED PEDESTRIAN GUARDRAIL
	PROPOSED 400x400x65mm CHARCOAL GREY ARTIFICIAL STONE TACTILE PAVING
	PROPOSED POST AND SIGN
	PROPOSED SIGN ON EXISTING POST
	RELOCATED SIGN FACE
	PROPOSED 'DURAFLEX' RETRO-REFLECTIVE SELF RIGHTING BOLLARD
	PROPOSED CYCLE LANE WAND
	PROPOSED BUS STOP FLAG
	RELOCATED BUS STOP FLAG (BY OTHERS)
	PROPOSED SIGN MOUNTED ON EXISTING LIGHTING COLUMN
	PROPOSED RAMP
	RELOCATED BUS SHELTER
	PROPOSED CANNON BOLLARD
	PROPOSED TRAFFIC SIGNAL
	RECESSED COVER TO BE RAISED/ LOWERED TO SUIT NEW LEVELS
	STANDARD COVER TO BE RAISED/ LOWERED TO SUIT NEW LEVELS
	COVER AND CHAMBER TO BE REBUILT TO CARRIAGEWAY SPECIFICATION TO SUIT NEW LEVELS (BY OTHERS)
	COVERS TO BE REMOVED OR RELOCATED (BY OTHERS)

- NOTES:
- THIS DRAWING SHALL BE READ IN CONJUNCTION WITH ALL OTHER DRAWINGS, SCHEDULES AND SPECIFICATIONS FOR THIS SCHEME.
 - DO NOT SCALE FROM THIS DRAWING.
 - ALL DIMENSIONS ARE IN METRES UNLESS OTHERWISE SPECIFIED.
 - DRAWING TO BE PRINTED IN COLOUR.
 - THE LOCATION OF STATUTORY UNDERTAKERS APPARATUS SHOULD BE PROVED BY THE CONTRACTOR BEFORE UNDERTAKING ANY EXCAVATION.
 - SITE CONDITIONS MAY DICTATE THE NEED FOR VARYING EXCAVATIONS THAN THOSE INDICATED
 - ALL REDUNDANT GULLY POTS AND HOPPER BOXES TO BE DECOMMISSIONED, SEALED AND BACKFILLED WITH IN SITU C16/20 CONCRETE.
 - THE CONTRACTOR IS RESPONSIBLE FOR THE REMOVAL OF ALL EXISTING ROAD MARKINGS AFFECTED BY THE WORKS. THE CONTRACTOR SHALL OBTAIN THE OVERSEEING ORGANISATIONS' APPROVAL TO THEIR PROPOSED METHOD OF REMOVING EXISTING MARKINGS AND SHALL NOT REMOVE ANY EXISTING MARKINGS WITHOUT THE PRIOR APPROVAL OF THE OVERSEEING ORGANISATION.
 - ALL REMOVED MATERIALS AND STREET FURNITURE THAT ARE TO BE DISPOSED OF ARE TO BE TAKEN TO A LICENSED DISPOSAL FACILITY.

- HEALTH AND SAFETY SYMBOL AND REFERENCE NUMBER.
30197119-001
- UTILITY RELATED HEALTH AND SAFETY SYMBOL AND REFERENCE NUMBER.
30197119-001

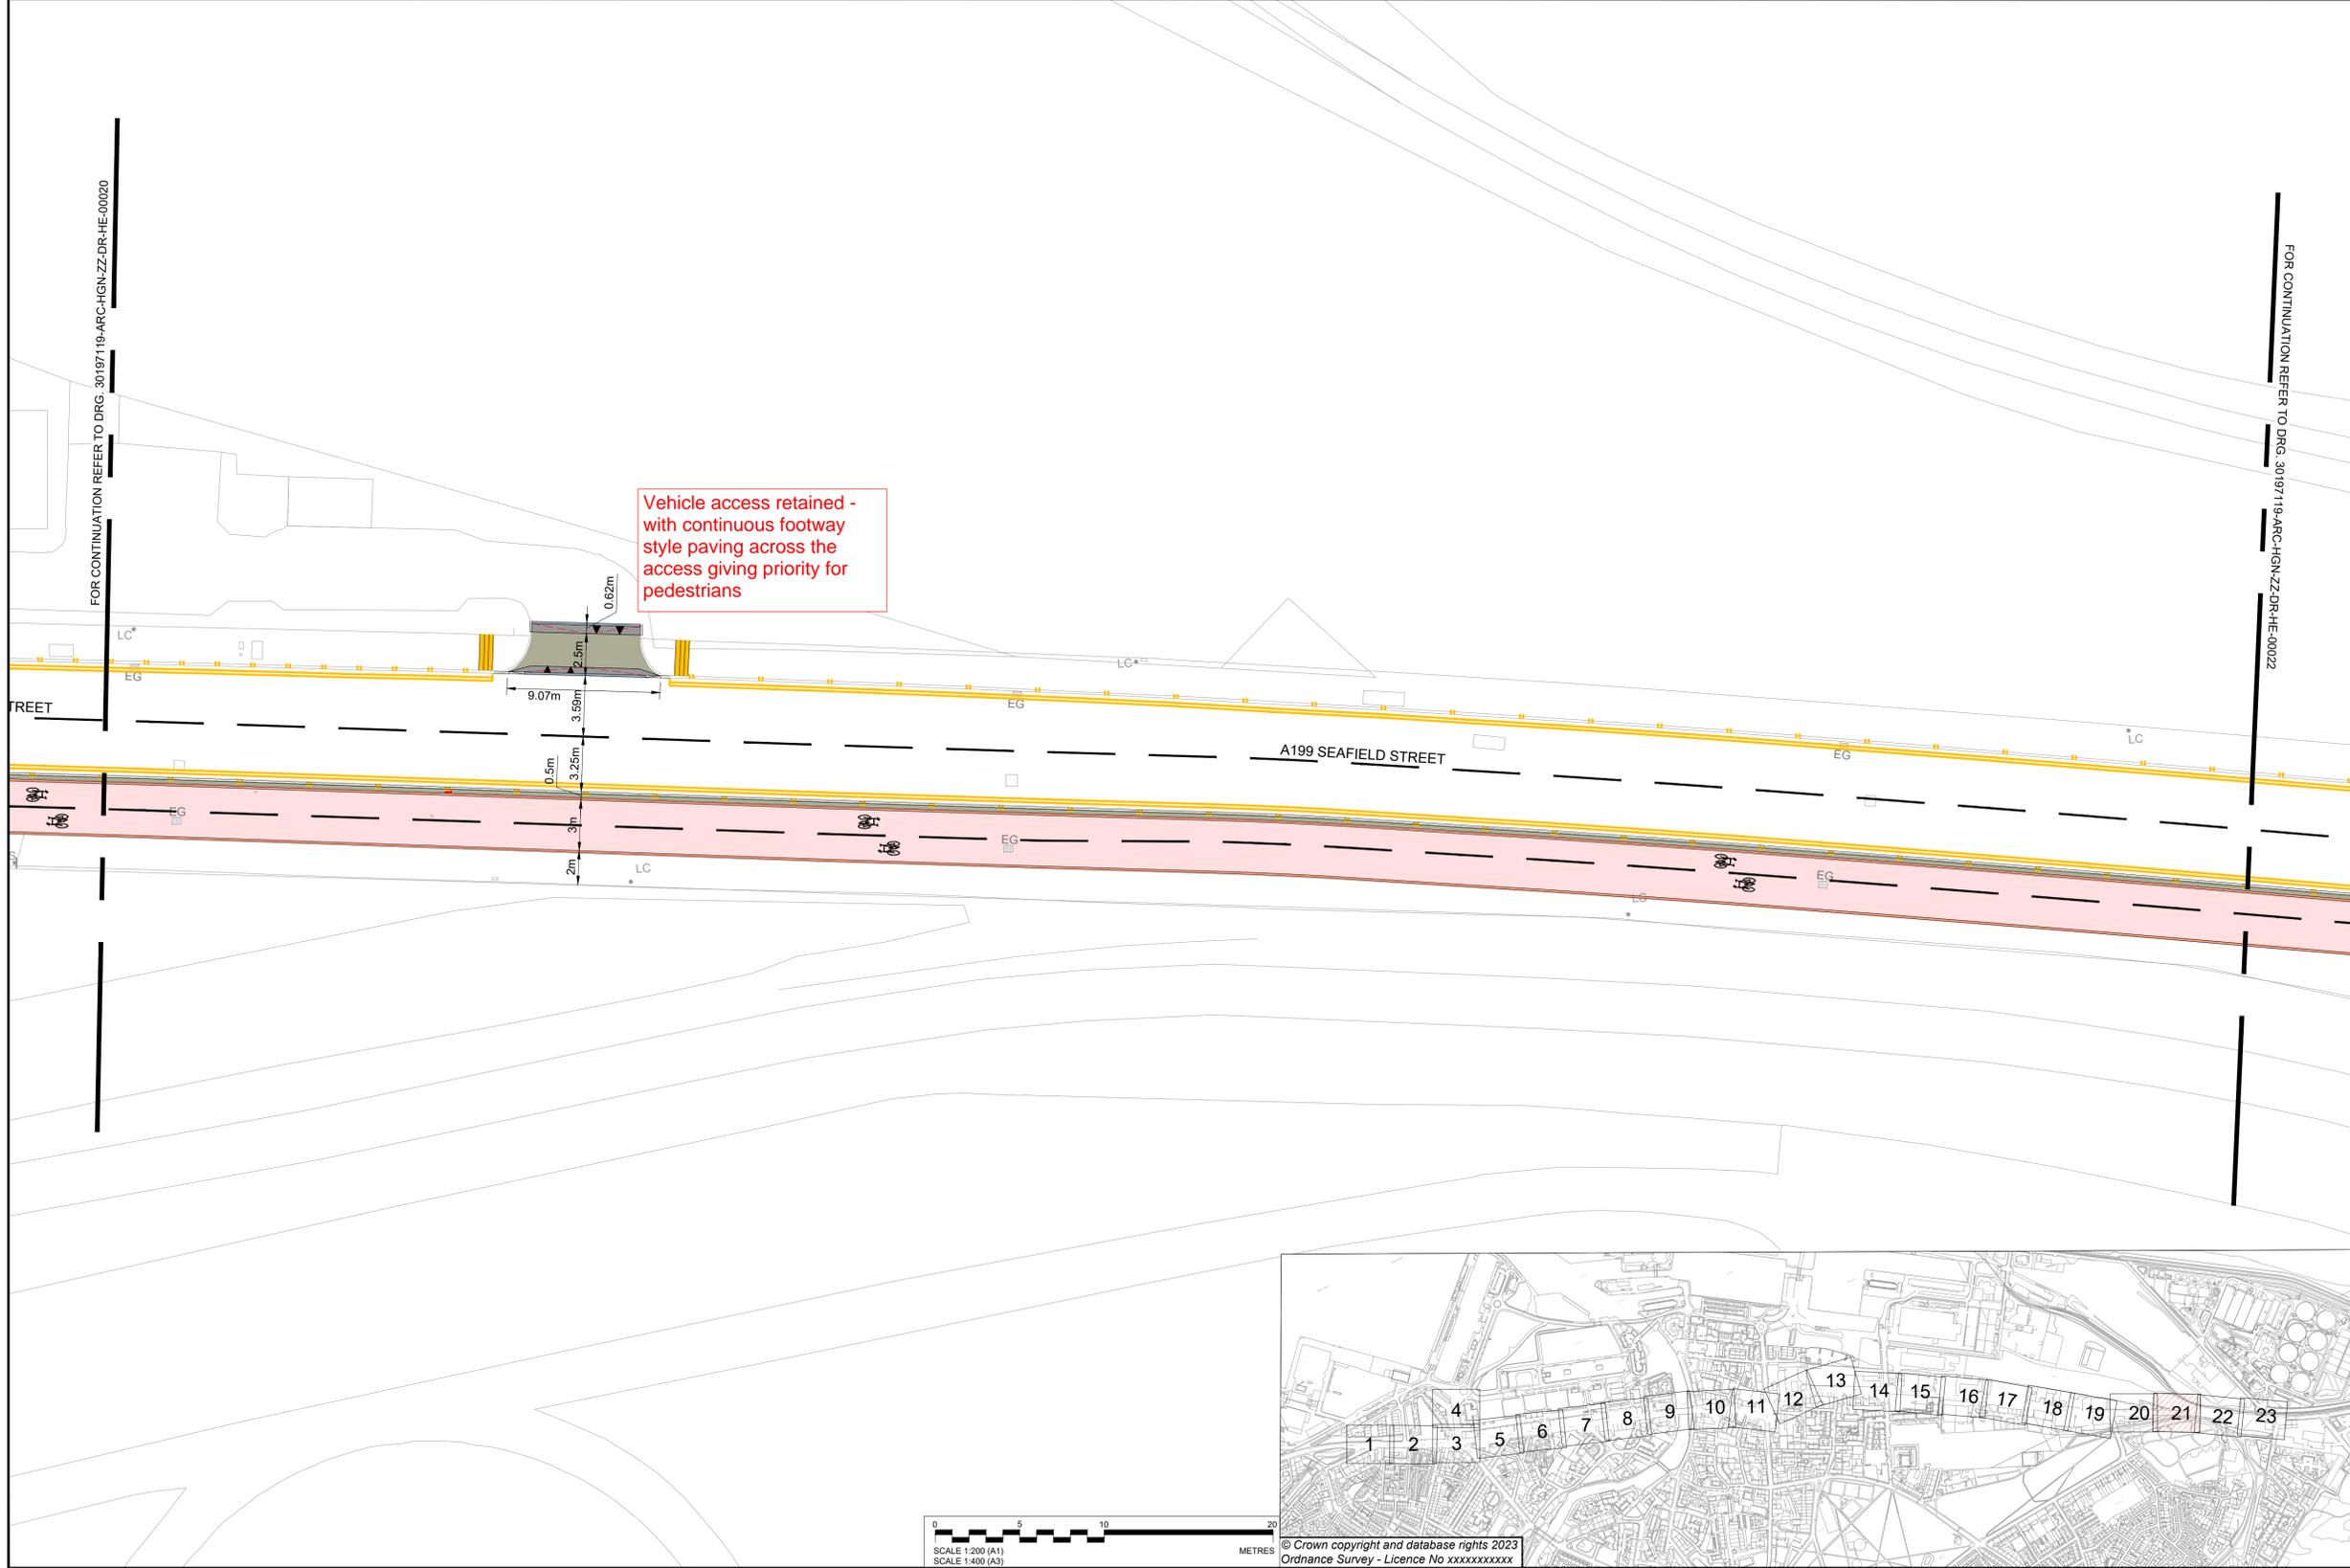

Rev	Date	Description	Prod.	Chk.	Rev.	App.
P01.1	07/03/24					

EDINBURGH
THE CITY OF EDINBURGH COUNCIL

Project:
Leith Connections Hawthornvale To Seafield Route

Site: Leith Edinburgh
Client: City of Edinburgh Council
4 East Market Street
Edinburgh & EH8 8BG
www.edinburgh.gov.uk

ARCADIS

Registered office: 80 Fenchurch Street, London EC3M 4BY
Coordinating office: 80 George Street, Edinburgh EH2 3BU
Tel: 44 (0)131 347 3800

www.arcadis.com © Copyright reserved

Drawing Title:
LEITH CONNECTIONS GENERAL ARRANGEMENT SHEET 21 OF 23

Designed:	Signed:	Date:
Produced:	Digitally Signed	07/03/24
Checked:	Signed	
Reviewed:	Digitally Signed	
Approved:	Signed	
Approved:	Digitally Signed	

Design Stage: Detailed Design

Original Size:	A1	Grid:	OS	Datum:	AOD
Suitability Code:	S0	Scale:	1:200	Project Number:	30197119

Suitability Description: Initial Status or WIP

Security Classification: Internal

Drawing Number: 30197119 - ARC - HGN - ZZ - DR - HE - 00021
Revision: P01.1

Scale: 1:200 (A1)
Scale: 1:400 (A3)


© Crown copyright and database rights 2023
Ordnance Survey - Licence No xxxxxxxxxx

SAFETY, HEALTH AND ENVIRONMENTAL INFORMATION	
In addition to the hazards/risks normally associated with the types of work detailed on this drawing, note the following:	
CONSTRUCTION	
NONE	
MAINTENANCE/CLEANING	
NONE	
DECOMMISSIONING/DEMOLITION	
LIGHTING COLUMNS, ILLUMINATED SIGN POSTS AND OTHER POWER SUPPLIED STREET FURNITURE IS TO BE DISCONNECTED AND MADE SAFE PRIOR TO REMOVAL/ CONNECTION	
It is assumed that all works will be carried out by a competent contractor working, where appropriate, to an approved method statement	

KEY:	
	PROPOSED 600x900x63mm ARTIFICIAL STONE PAVERS
	PROPOSED 600x900x63mm CAITHNESS PAVERS
	PROPOSED FOOTWAY ASPHALT SURFACING
	PROPOSED CARRIAGEWAY - SURFACE COURSE ONLY
	PROPOSED CARRIAGEWAY
	PROPOSED PROPOSED SHARED USE SPACE
	PROPOSED RED CHIPPED ASPHALT (CYCLE LANE)
	PROPOSED LANDSCAPING AREA
	PROPOSED GRANITE CORDUROY PAVING
	PROPOSED GRANITE LADDER/TRAMLIN PAVING
	PROPOSED CHAMFERED KERB
	PROPOSED CHAMFERED CYCLEWAY DELINEATOR KERB
	PROPOSED TRANSITION KERB
	PROPOSED NATURAL STONE KERB (125x300x900mm)
	PROPOSED FLUSH NATURAL STONE KERB (125x300x900mm)
	PROPOSED NATURAL STONE KERB DROPPER (125x300x900mm)
	PROPOSED NATURAL STONE ANGLE KERB
	PROPOSED QUADRANT NATURAL STONE KERB (305mm)
	PROPOSED WHITE ROAD MARKINGS
	EXISTING ROAD MARKINGS TO BE REFRESHED
	PROPOSED YELLOW ROAD MARKINGS
	PROPOSED PEDESTRIAN GUARDRAIL
	RELOCATED PEDESTRIAN GUARDRAIL
	PROPOSED 400x400x65mm CHARCOAL GREY ARTIFICIAL STONE TACTILE PAVING
	PROPOSED POST AND SIGN
	PROPOSED SIGN ON EXISTING POST
	RELOCATED SIGN FACE
	PROPOSED 'DURAFLEX' RETRO-REFLECTIVE SELF RIGHTING BOLLARD
	PROPOSED CYCLE LANE WAND
	PROPOSED BUS STOP FLAG (BY OTHERS)
	RELOCATED BUS STOP FLAG (BY OTHERS)
	PROPOSED CANNON BOLLARD
	PROPOSED TRAFFIC SIGNAL
	RECESSED COVER TO BE RAISED/ LOWERED TO SUIT NEW LEVELS
	STANDARD COVER TO BE RAISED/ LOWERED TO SUIT NEW LEVELS
	COVER AND CHAMBER TO BE REBUILT TO CARRIAGEWAY SPECIFICATION TO SUIT NEW LEVELS (BY OTHERS)
	COVERS TO BE REMOVED OR RELOCATED (BY OTHERS)
	PROPOSED SIGN MOUNTED ON EXISTING LIGHTING COLUMN
	PROPOSED RAMP
	RELOCATED BUS SHELTER

- NOTES:
- THIS DRAWING SHALL BE READ IN CONJUNCTION WITH ALL OTHER DRAWINGS, SCHEDULES AND SPECIFICATIONS FOR THIS SCHEME.
 - DO NOT SCALE FROM THIS DRAWING.
 - ALL DIMENSIONS ARE IN METRES UNLESS OTHERWISE SPECIFIED.
 - DRAWING TO BE PRINTED IN COLOUR.
 - THE LOCATION OF STATUTORY UNDERTAKERS APPARATUS SHOULD BE PROVED BY THE CONTRACTOR BEFORE UNDERTAKING ANY EXCAVATION.
 - SITE CONDITIONS MAY DICTATE THE NEED FOR VARYING EXCAVATIONS THAN THOSE INDICATED
 - ALL REDUNDANT GULLY POTS AND HOPPER BOXES TO BE DECOMMISSIONED, SEALED AND BACKFILLED WITH IN SITU C16/20 CONCRETE.
 - THE CONTRACTOR IS RESPONSIBLE FOR THE REMOVAL OF ALL EXISTING ROAD MARKINGS AFFECTED BY THE WORKS. THE CONTRACTOR SHALL OBTAIN THE OVERSEEING ORGANISATIONS' APPROVAL TO THEIR PROPOSED METHOD OF REMOVING EXISTING MARKINGS AND SHALL NOT REMOVE ANY EXISTING MARKINGS WITHOUT THE PRIOR APPROVAL OF THE OVERSEEING ORGANISATION.
 - ALL REMOVED MATERIALS AND STREET FURNITURE THAT ARE TO BE DISPOSED OF ARE TO BE TAKEN TO A LICENSED DISPOSAL FACILITY.

30197119-001	HEALTH AND SAFETY SYMBOL AND REFERENCE NUMBER.
30197119-001	UTILITY RELATED HEALTH AND SAFETY SYMBOL AND REFERENCE NUMBER.

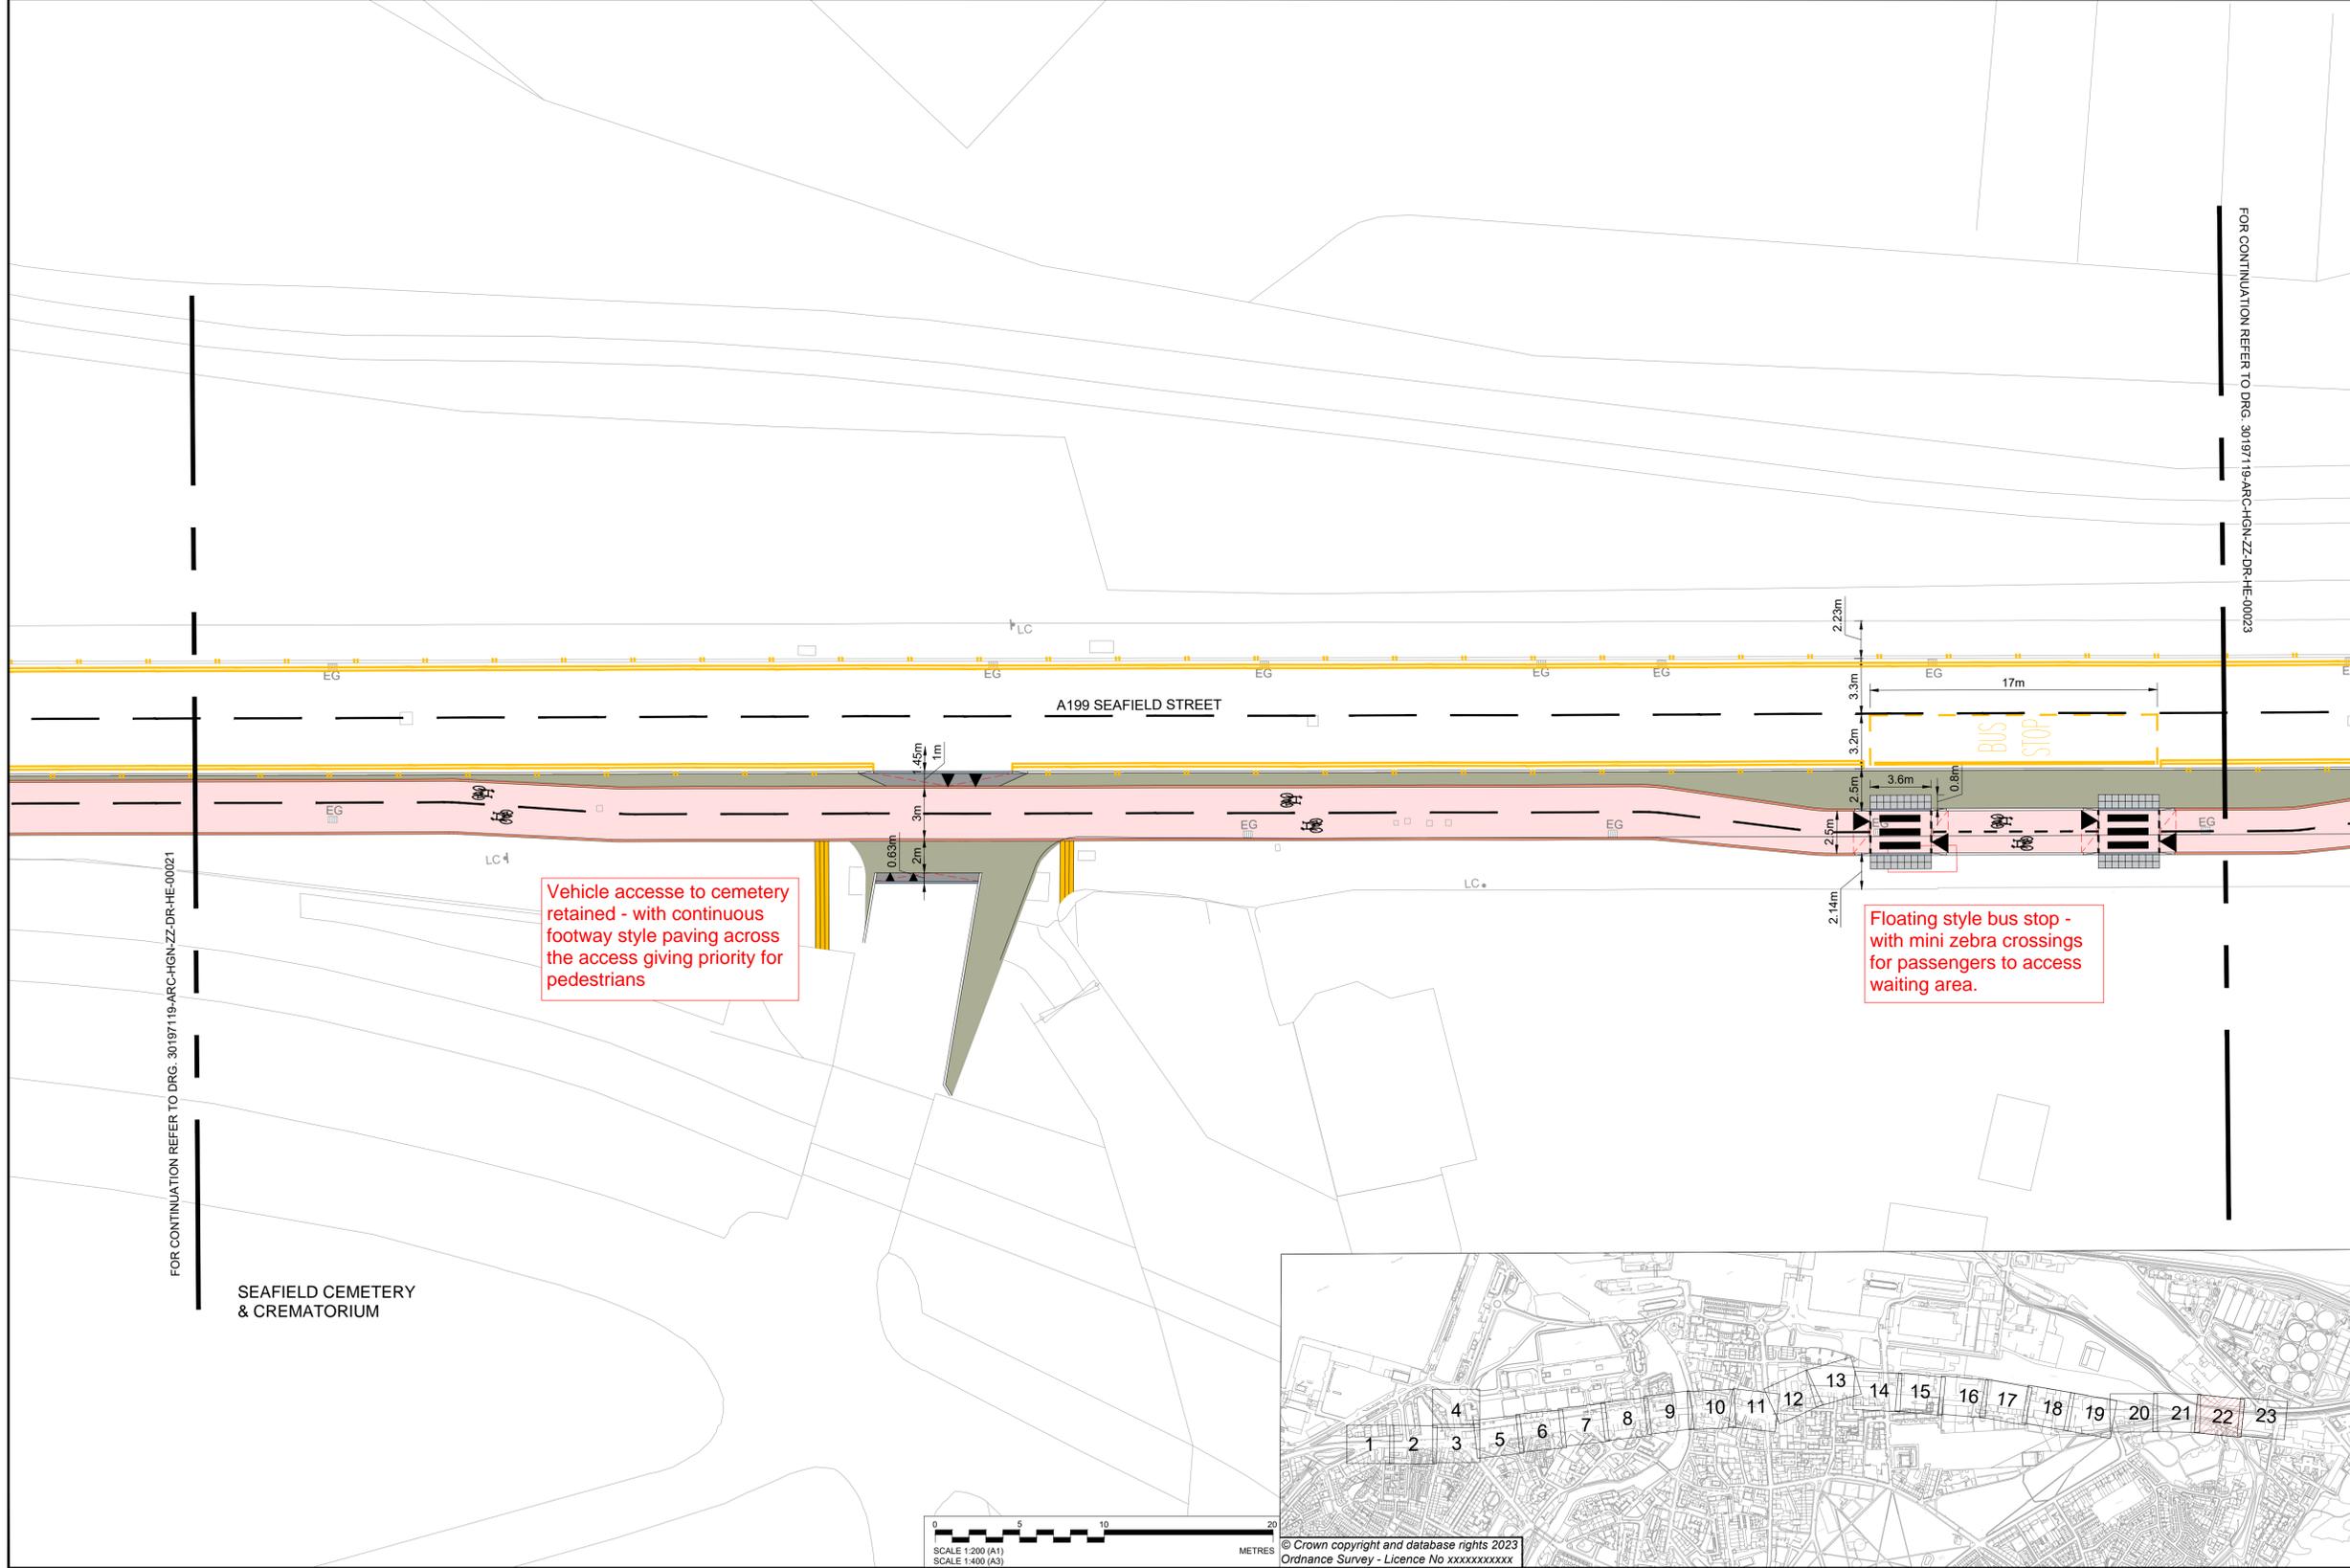

EDINBURGH
THE CITY OF EDINBURGH COUNCIL

Project:
Leith Connections Hawthornvale To Seafield Route

Site: Leith Edinburgh
Client: City of Edinburgh Council
4 East Market Street
Edinburgh & EH8 8BG
www.edinburgh.gov.uk

ARCADIS

Registered office: 80 Fenchurch Street, London EC3M 4BY
Coordinating office: 80 George Street, Edinburgh EH2 3BU
Tel: 44 (0)131 347 3800

www.arcadis.com © Copyright reserved

Drawing Title: LEITH CONNECTIONS GENERAL ARRANGEMENT SHEET 22 OF 23		
Designed: Signed Date	Digitally Signed Date	07/03/24
Produced: Signed Date	Digitally Signed Date	---
Checked: Signed Date	Digitally Signed Date	---
Reviewed: Signed Date	Digitally Signed Date	---
Approved: Signed Date	Digitally Signed Date	---
Design Stage:	Detailed Design	
Original Size:	A1	Grid: OS Datum: AOD
Suitability Code:	SO	Scale: 1:200 Project Number: 30197119
Suitability Description:	Initial Status or WIP	
Security Classification:	Internal	
Drawing Number:	30197119 - ARC - HGN - ZZ - DR - HE - 00022	Revision: P01.1


SAFETY, HEALTH AND ENVIRONMENTAL INFORMATION	
In addition to the hazards/risks normally associated with the types of work detailed on this drawing, note the following:	
CONSTRUCTION	
NONE	
MAINTENANCE/CLEANING	
NONE	
DECOMMISSIONING/DEMOLITION	
LIGHTING COLUMNS, ILLUMINATED SIGN POSTS AND OTHER POWER SUPPLIED STREET FURNITURE IS TO BE DISCONNECTED AND MADE SAFE PRIOR TO REMOVAL/ CONNECTION	
It is assumed that all works will be carried out by a competent contractor working, where appropriate, to an approved method statement	

KEY:	
	PROPOSED 600x900x63mm ARTIFICIAL STONE PAVERS
	PROPOSED 600x900x63mm CAITHNESS PAVERS
	PROPOSED FOOTWAY ASPHALT SURFACING
	PROPOSED CARRIAGEWAY - SURFACE COURSE ONLY
	PROPOSED CARRIAGEWAY
	PROPOSED PROPOSED SHARED USE SPACE
	PROPOSED RED CHIPPED ASPHALT (CYCLE LANE)
	PROPOSED LANDSCAPING AREA
	PROPOSED GRANITE CORDUROY PAVING
	PROPOSED GRANITE LADDER/TRAMLINE PAVING
	PROPOSED CHAMFERED KERB
	PROPOSED CHAMFERED CYCLEWAY DELINEATOR KERB
	PROPOSED TRANSITION KERB
	PROPOSED NATURAL STONE KERB (125x300x900mm)
	PROPOSED FLUSH NATURAL STONE KERB (125x300x900mm)
	PROPOSED NATURAL STONE KERB DROPPER (125x300x900mm)
	PROPOSED NATURAL STONE ANGLE KERB
	PROPOSED QUADRANT NATURAL STONE KERB (305mm)
	PROPOSED WHITE ROAD MARKINGS
	EXISTING ROAD MARKINGS TO BE REFRESHED
	PROPOSED YELLOW ROAD MARKINGS
	PROPOSED PEDESTRIAN GUARDRAIL
	RELOCATED PEDESTRIAN GUARDRAIL
	PROPOSED 400x400x65mm CHARCOAL GREY ARTIFICIAL STONE TACTILE PAVING
	PROPOSED POST AND SIGN
	RELOCATED SIGN FACE
	PROPOSED 'DURAFLEX' RETRO-REFLECTIVE SELF RIGHTING BOLLARD
	PROPOSED CYCLE LANE WAND
	PROPOSED BUS STOP FLAG
	RELOCATED BUS STOP FLAG (BY OTHERS)
	PROPOSED SIGN MOUNTED ON EXISTING LIGHTING COLUMN
	PROPOSED RAMP
	RELOCATED BUS SHELTER
	PROPOSED CANNON BOLLARD
	PROPOSED TRAFFIC SIGNAL
	RECESSED COVER TO BE RAISED/ LOWERED TO SUIT NEW LEVELS
	STANDARD COVER TO BE RAISED/ LOWERED TO SUIT NEW LEVELS
	COVERS TO BE REMOVED OR RELOCATED (BY OTHERS)



- NOTES:
- THIS DRAWING SHALL BE READ IN CONJUNCTION WITH ALL OTHER DRAWINGS, SCHEDULES AND SPECIFICATIONS FOR THIS SCHEME.
 - DO NOT SCALE FROM THIS DRAWING.
 - ALL DIMENSIONS ARE IN METRES UNLESS OTHERWISE SPECIFIED.
 - DRAWING TO BE PRINTED IN COLOUR.
 - THE LOCATION OF STATUTORY UNDERTAKERS APPARATUS SHOULD BE PROVED BY THE CONTRACTOR BEFORE UNDERTAKING ANY EXCAVATION.
 - SITE CONDITIONS MAY DICTATE THE NEED FOR VARYING EXCAVATIONS THAN THOSE INDICATED
 - ALL REDUNDANT GULLY POTS AND HOPPER BOXES TO BE DECOMMISSIONED, SEALED AND BACKFILLED WITH IN SITU C16/20 CONCRETE.
 - THE CONTRACTOR IS RESPONSIBLE FOR THE REMOVAL OF ALL EXISTING ROAD MARKINGS AFFECTED BY THE WORKS. THE CONTRACTOR SHALL OBTAIN THE OVERSEEING ORGANISATIONS' APPROVAL TO THEIR PROPOSED METHOD OF REMOVING EXISTING MARKINGS AND SHALL NOT REMOVE ANY EXISTING MARKINGS WITHOUT THE PRIOR APPROVAL OF THE OVERSEEING ORGANISATION.
 - ALL REMOVED MATERIALS AND STREET FURNITURE THAT ARE TO BE DISPOSED OF ARE TO BE TAKEN TO A LICENSED DISPOSAL FACILITY.

- HEALTH AND SAFETY SYMBOL AND REFERENCE NUMBER.
30197119-001
- UTILITY RELATED HEALTH AND SAFETY SYMBOL AND REFERENCE NUMBER.
30197119-001

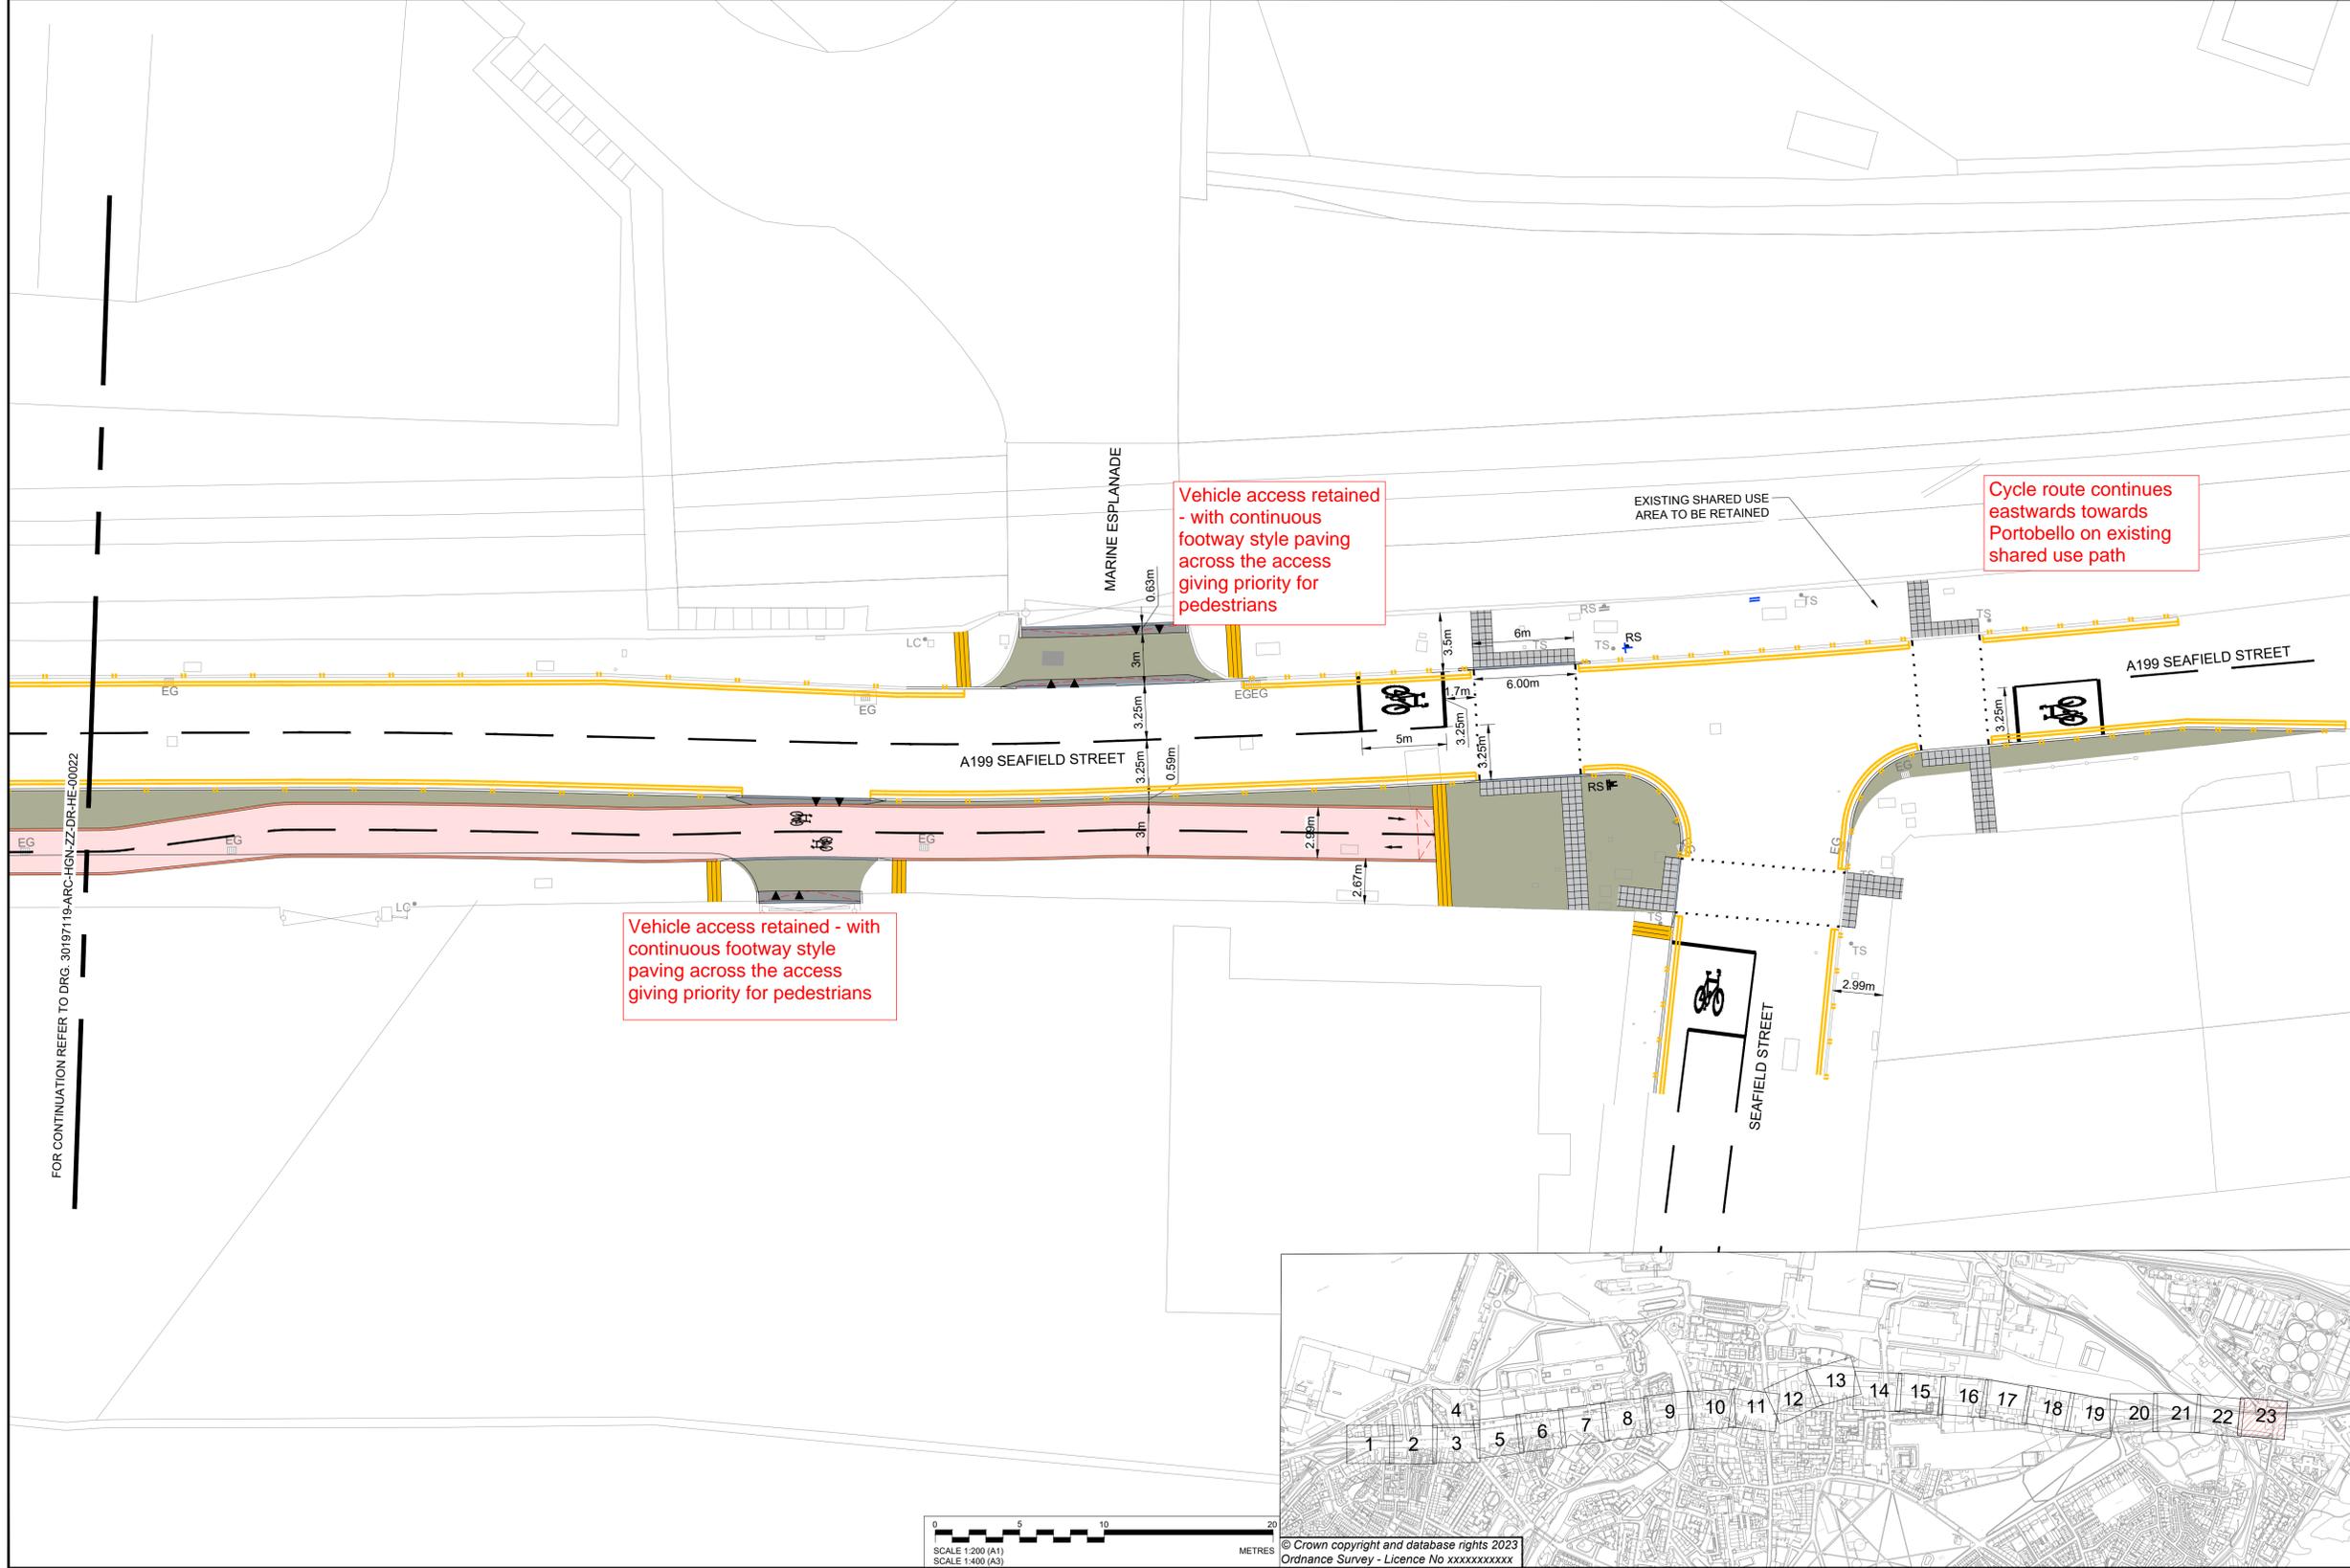

FOR CONTINUATION REFER TO DRG. 30197119-ARC-HGN-ZZ-DR-HE-00023

Rev	Date	Description	Prod.	Chk.	Rev.	App.
P01.1	07/03/24					

EDINBURGH
THE CITY OF EDINBURGH COUNCIL

Project:
Leith Connections Hawthornvale To Seafield Route

Site: Leith Edinburgh
Client: City of Edinburgh Council
4 East Market Street
Edinburgh & EH8 8BG
www.edinburgh.gov.uk


ARCADIS

Registered office: 80 Fenchurch Street, London EC3M 4BY
Coordinating office: 80 George Street, Edinburgh EH2 3BU
Tel: 44 (0)131 347 3800

www.arcadis.com © Copyright reserved

Drawing Title:
LEITH CONNECTIONS GENERAL ARRANGEMENT SHEET 23 OF 23

Designed:	Signed	Date
Produced:	Digitally Signed	07/03/24
Checked:	Signed	
Reviewed:	Digitally Signed	
Approved:	Signed	
Design Stage:	Details	
Original Size:	A1	OS
Scale:	1:200	
Project Number:	30197119	
Initial Status or WIP	Internal	
Drawing Number:	30197119 - ARC - HGN - ZZ - DR - HE - 00023	Revision: P01.1

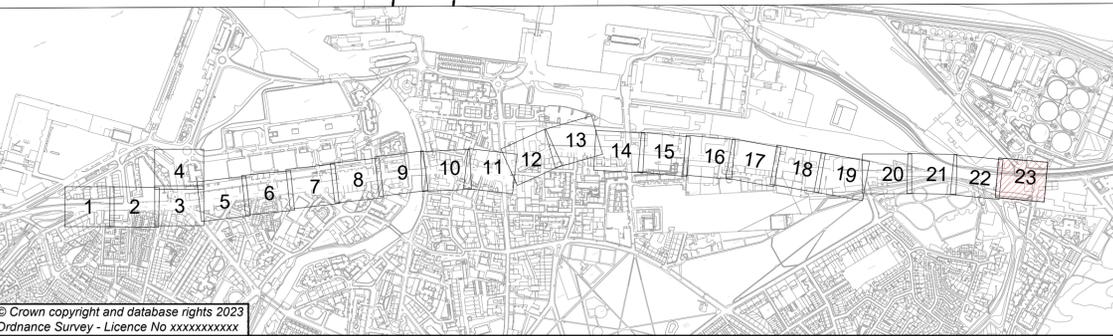

DRAFT