



- PLANTING BEDS & PLANTERS**
Planting to accord with wider planting proposals for the Walled Garden.
- WOOD BENCHES**
Part of wood planters.
- PICNIC TABLES**
- INDICATIVE EQUIPMENT**
- EXISTING TREES (to be retained)**
- PROPOSED TREES**

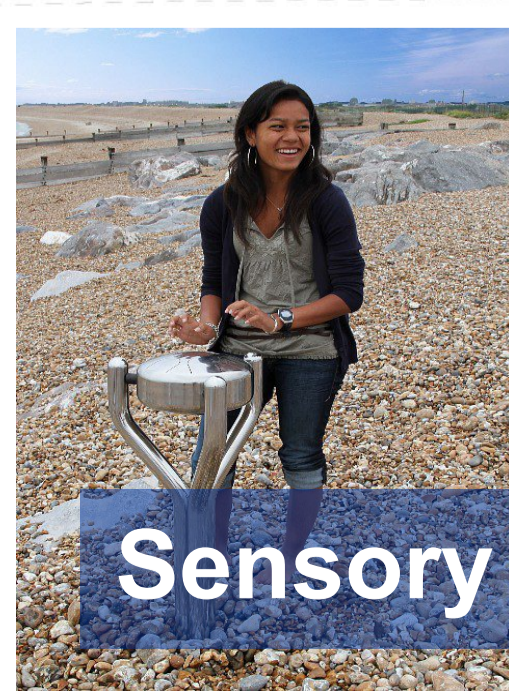


1:250 | IronsideFarrar


**Play Area
Concept Layout
Saughton Park Play**

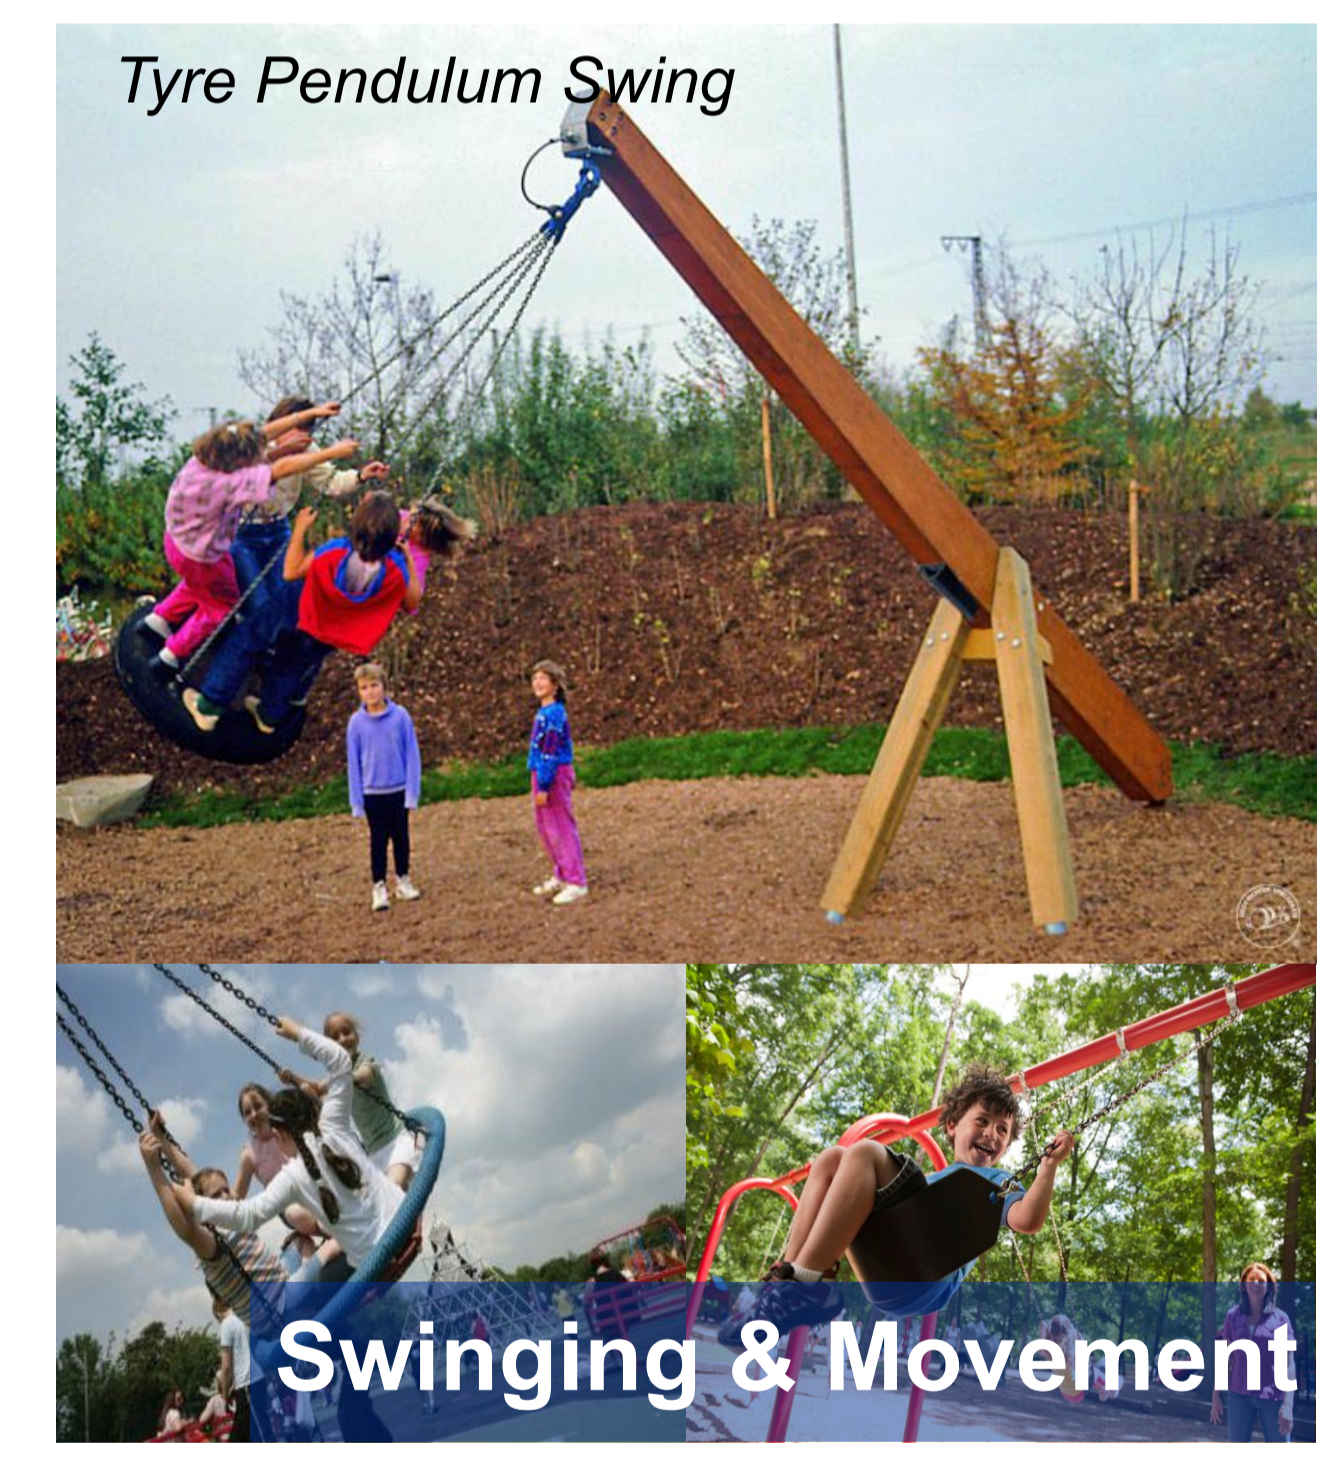

Wheel Chair Carousel

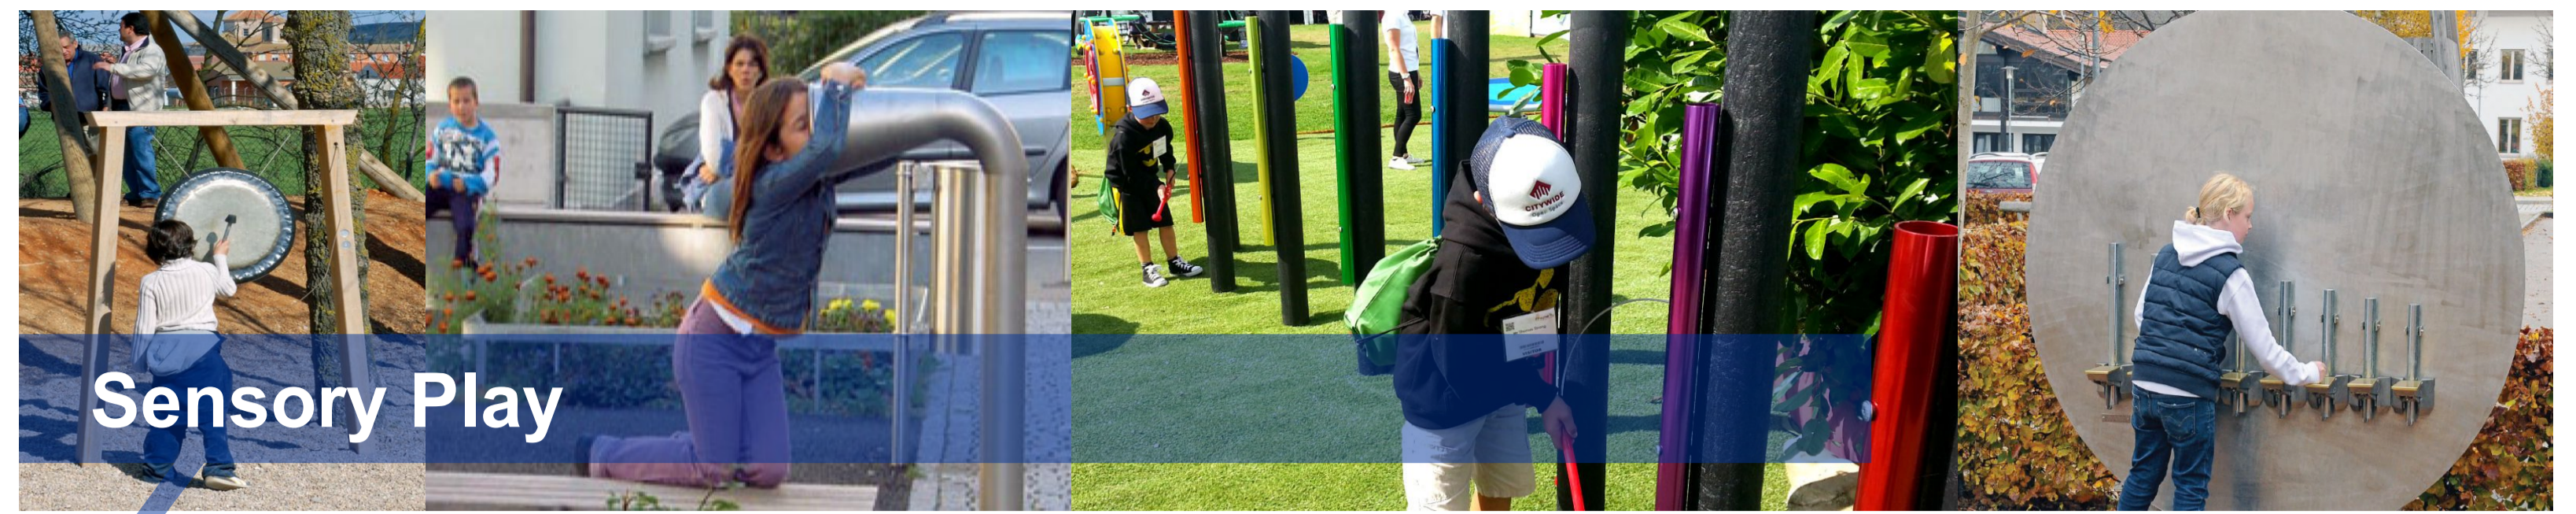

Sensory Play

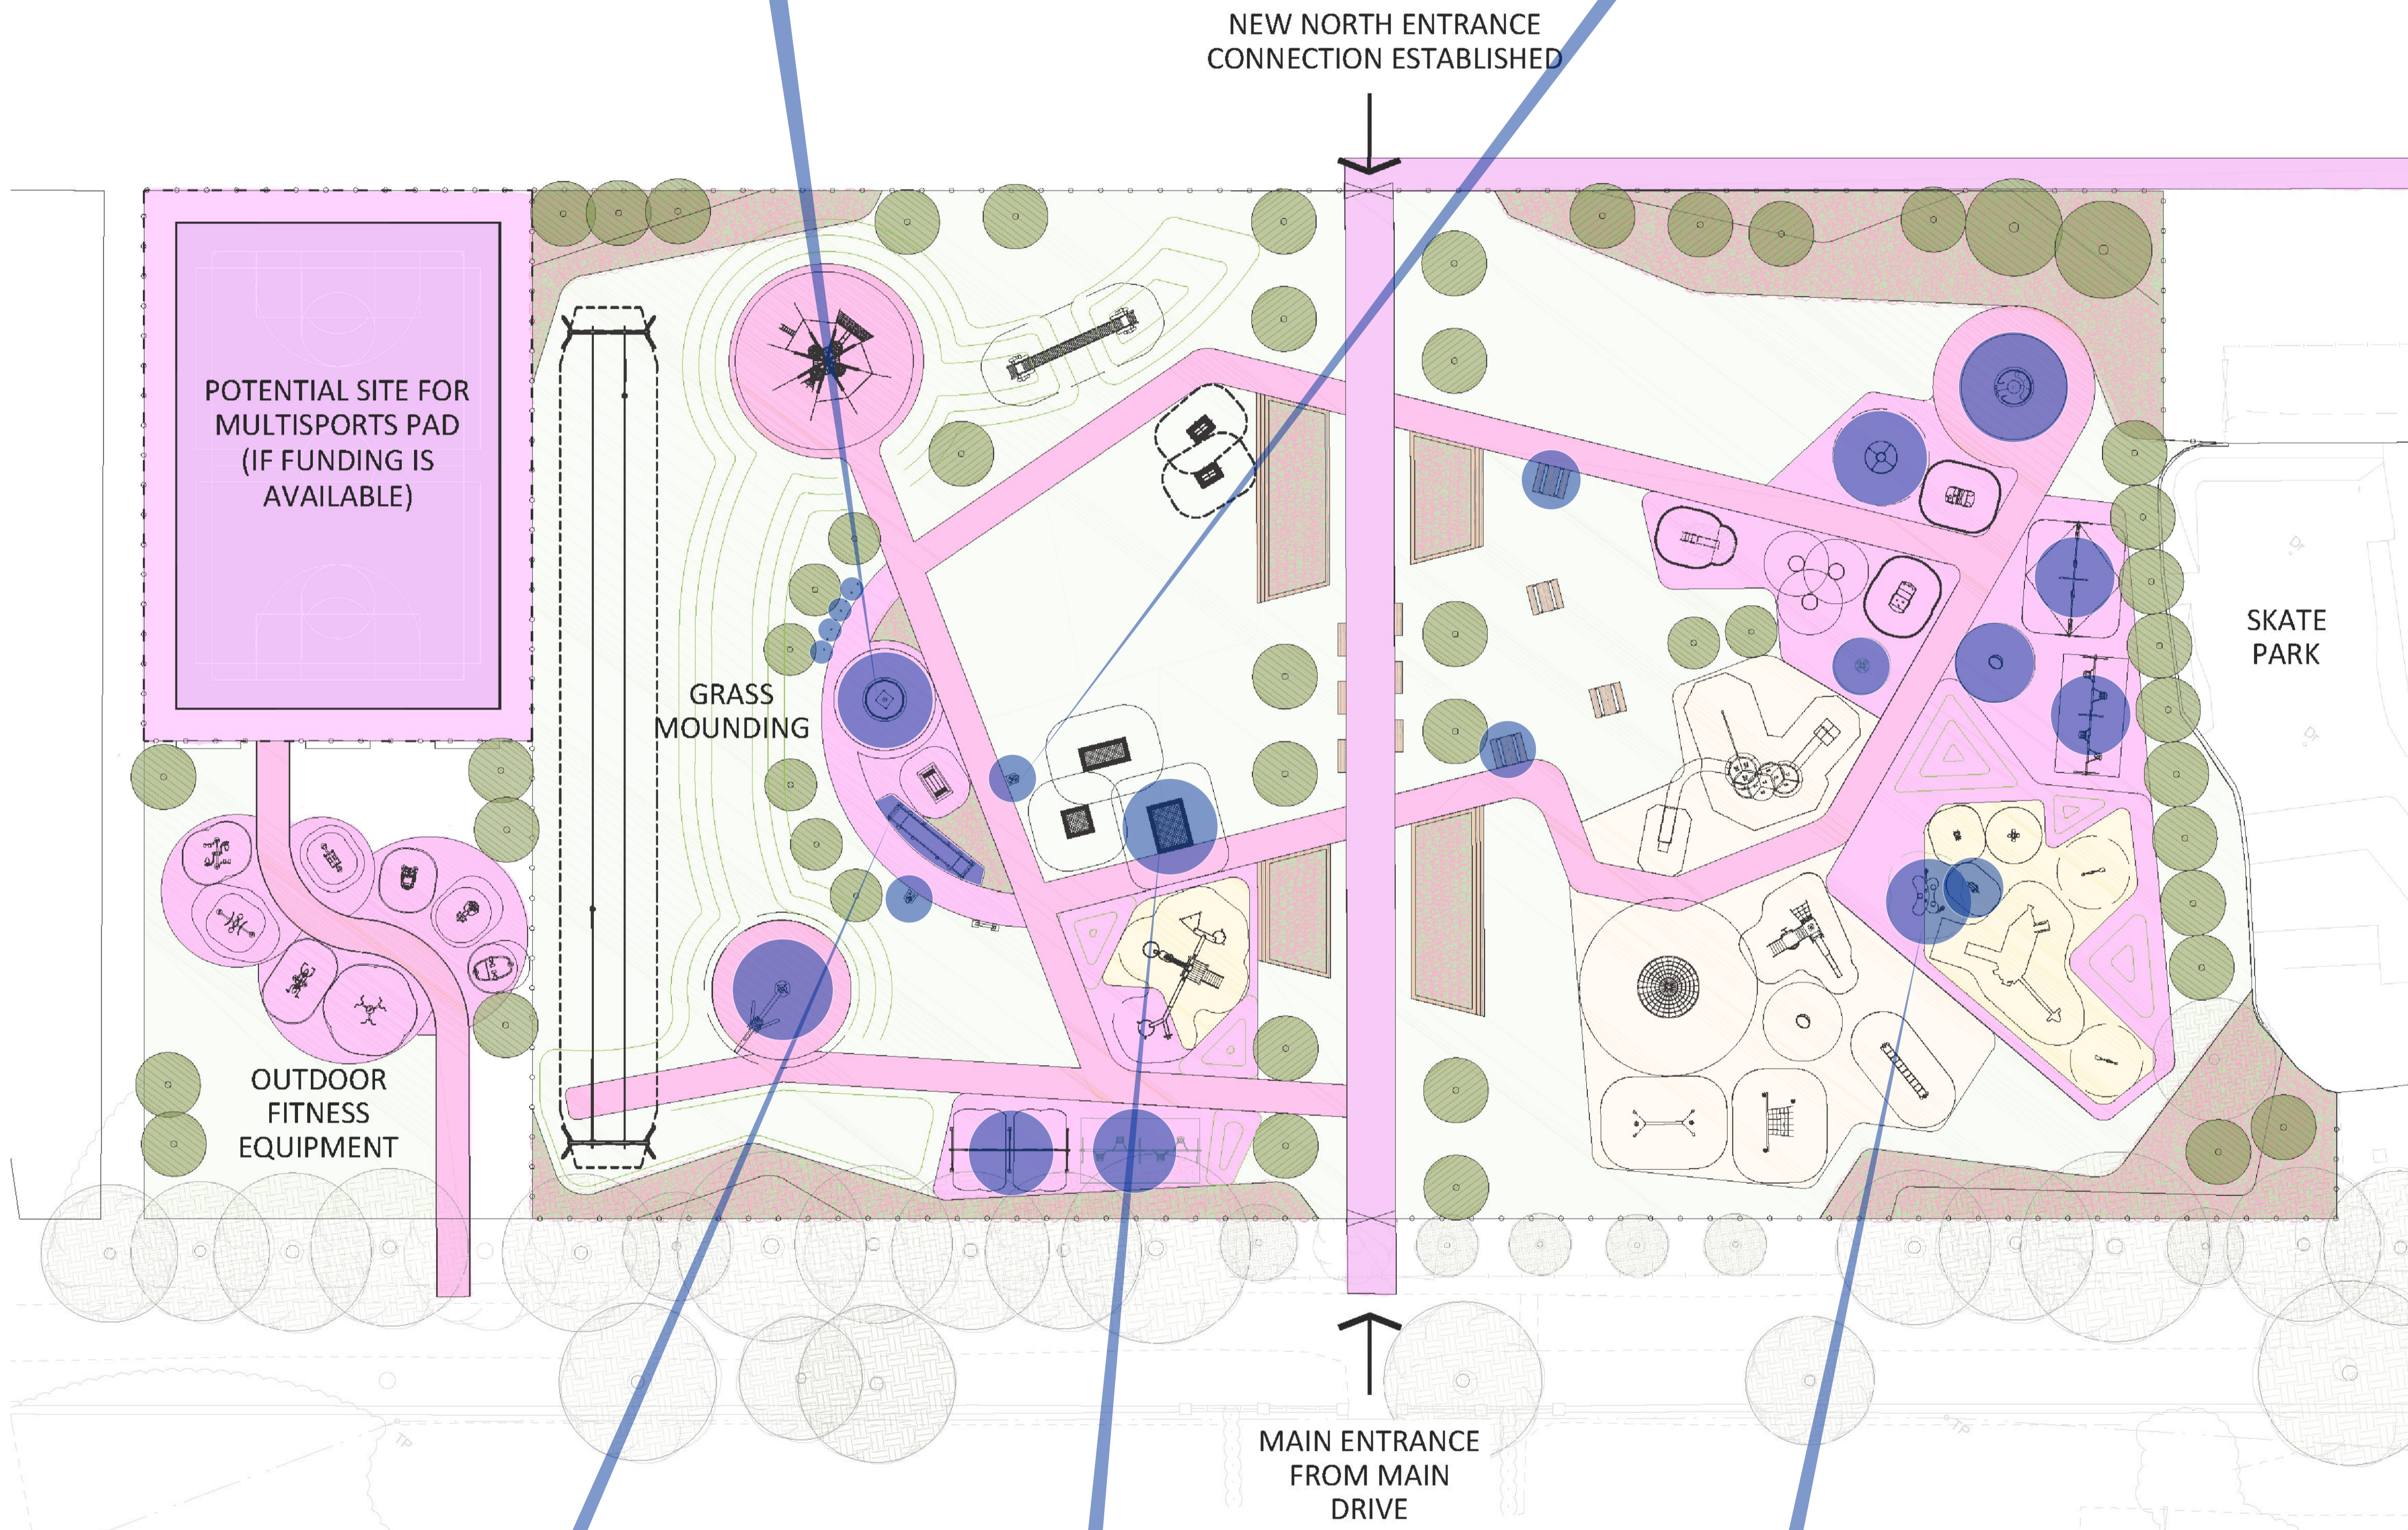

ACCESSIBLE PLAY FURNITURE & EQUIPMENT

WHEELCHAIR ACCESSIBLE SURFACING
Various Colours & types



See-saw



Rolli Trampoline



Water & Sand Play

1:250 | IronsideFarrar

**Accessible Play
Proposals
Saughton Park Play**