
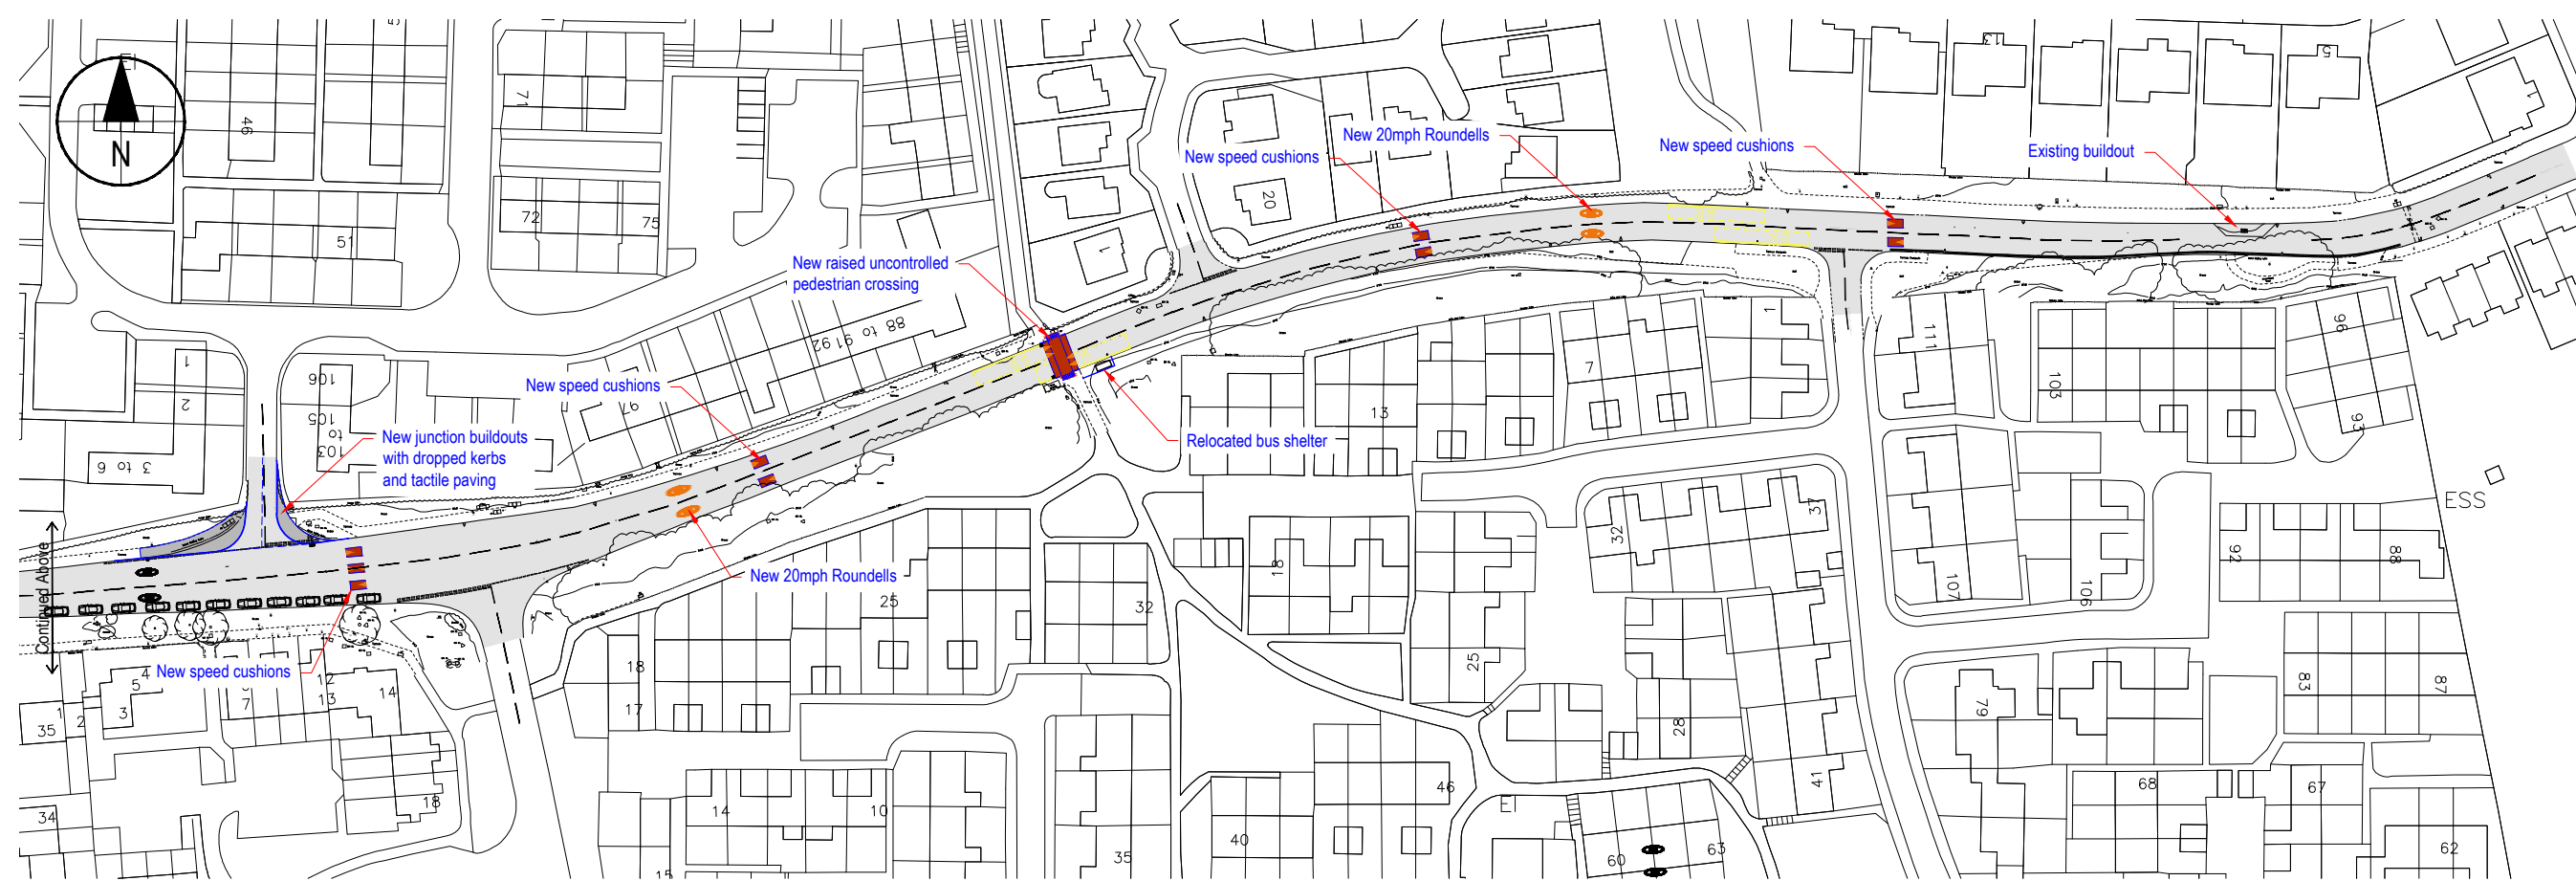


**PLAN - PART 1 OF 2**  
Scale 1:1000

- NOTES:**
1. THIS DRAWING IS TO BE READ IN CONJUNCTION WITH ALL OTHER RELEVANT DRAWINGS, ANY DISCREPANCIES, ERRORS OR OMISSIONS TO BE BROUGHT TO THE ATTENTION OF THE ENGINEER/PROJECT MANAGER.
  2. FOR ALL NOTES & TYPICAL DETAILS REFER TO DRG. NO. SCO-CAP-HGN-00-DR-C-0001.

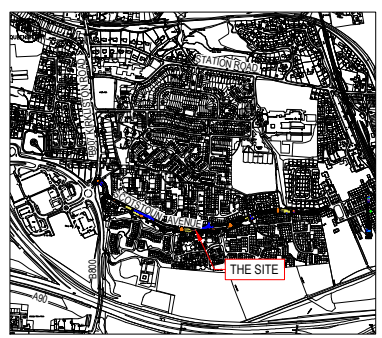

**PLAN - PART 2 OF 2**  
Scale 1:1000

P01	PP	Consultation Plan	05/04/2019
1			
Rev	Drawn	CHK'd	App'd
Purpose of Issue			
Consultation Plan			
Classification			
Client			
<b>EDINBURGH</b> THE CITY OF EDINBURGH COUNCIL			

Project  
**Scotstoun Avenue**  
**South Queensferry**  
**Proposed Traffic Calming Measures**  
 Drawing  
**Consultation Plan**

Scale @ A2	Drawn	Checked	Approved
1:1000	PP	-	SM
Project No.	Date		
CS095981	05/04/2019		
Drawing Identifier	BS1192 Compliant		
Project - Originator - Zone - Level - File Type - Role - Number	rev		
SCO-CAP-GEN-00-DR-C-0001	P01.1		

**CAPITA**  
**Infrastructure**  
 3rd Floor, 145 Morrison Street, Edinburgh.  
 EH3 8FJ - 0131 603 8270  
 www.capitaproperty.co.uk  
 Capita Property and Infrastructure Ltd.