


LOCATION PLAN
SCALE 1:10000

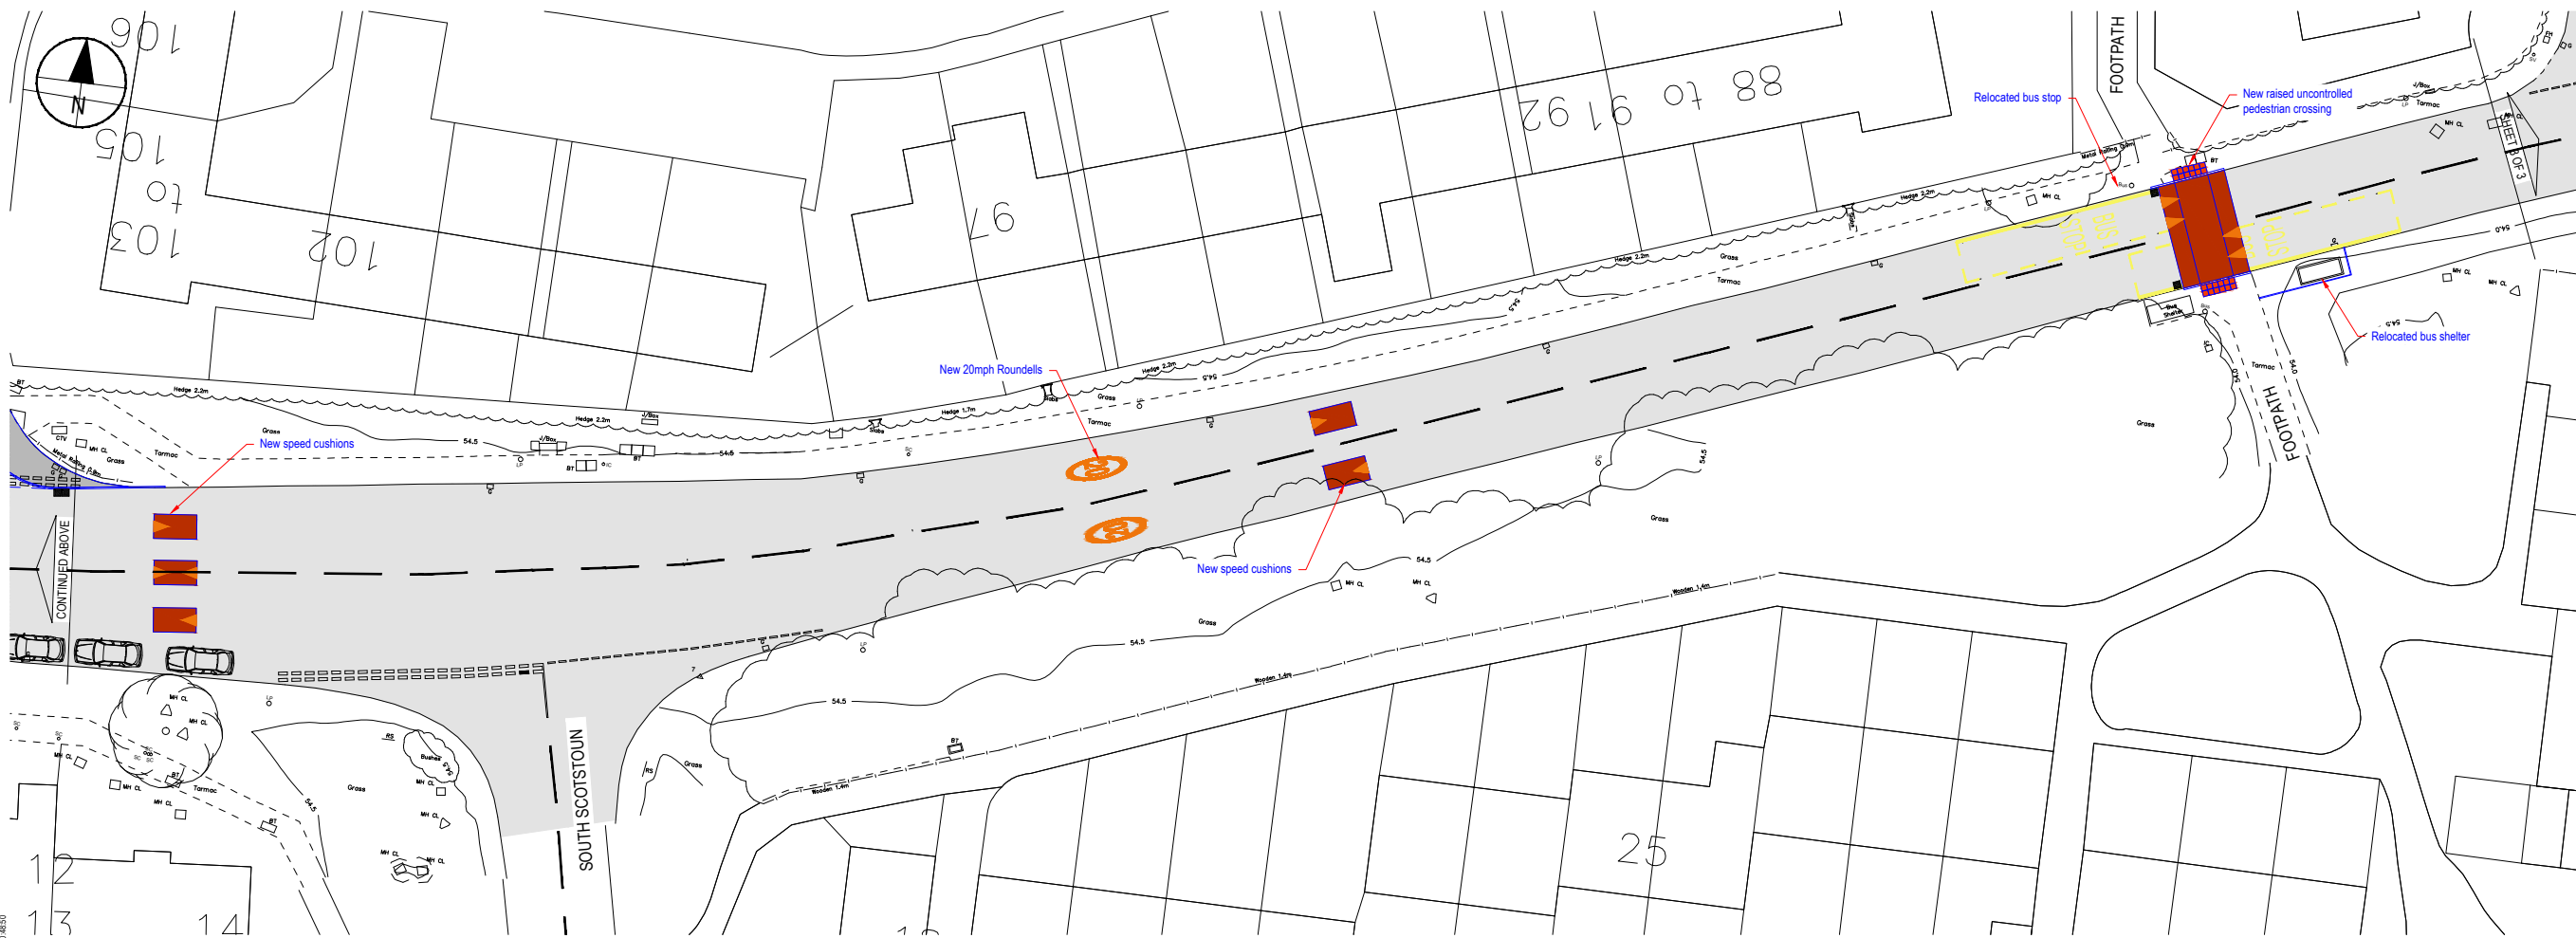

PP1	PP	Consultation	01/04/2019
Rev	Drawn	Chkd	App'd
			Description
			Date

Purpose of Issue
Consultation

Classification

Client

EDINBURGH
THE CITY OF EDINBURGH COUNCIL

Project
**Scotstoun Avenue
South Queensferry
Proposed Traffic Calming Measures**

Drawing
**Consultation Plan
Sheet 2 of 3**

Scale @ A1	Drawn	Checked	Approved
1:250	PP	-	-
Project No.	Date		
CS095981	05/04/2019		

Drawing Identifier
Project - Originator - Zone - Level - File Type - Role - Number
SCO-CAP-HGN-00-DR-C-1003
BS1192 Compliant revision P01.1

