


NOTES:

1. THIS DRAWING IS TO BE READ IN CONJUNCTION WITH ALL OTHER RELEVANT DRAWINGS. ANY DISCREPANCIES, ERRORS OR OMISSIONS TO BE BROUGHT TO THE ATTENTION OF THE ENGINEER/PROJECT MANAGER.
2. FOR ALL NOTES & TYPICAL DETAILS REFER TO DRG. NO. SCO-CAP-HGN-00-DR-C-0001.

LOCATION PLAN
SCALE 1:10000

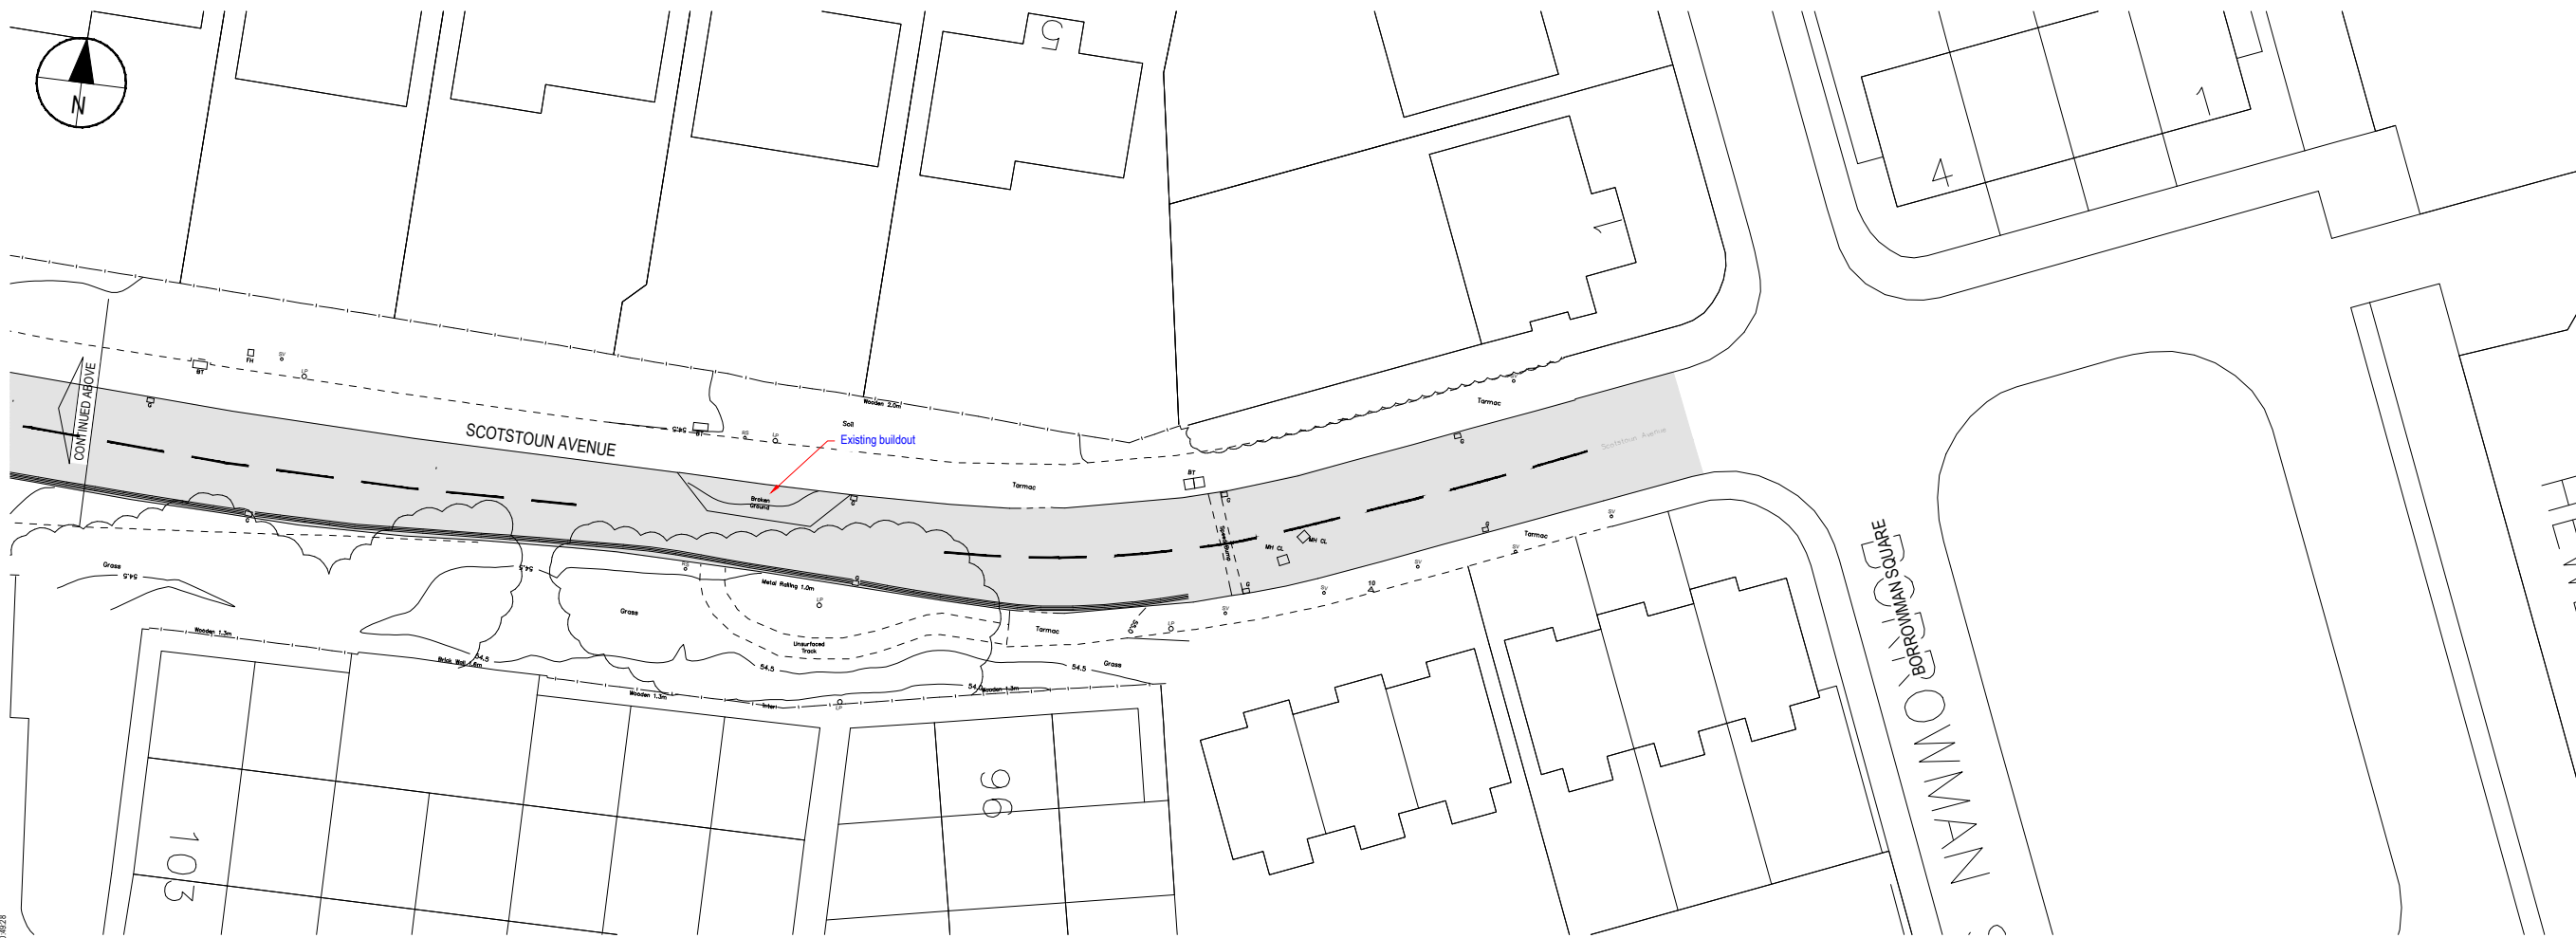

Rev	Drawn	Chkd	App'd	Description	Date
P01	PP			Consultation	05/2019

Purpose of Issue
Consultation

Classification

Client

EDINBURGH
THE CITY OF EDINBURGH COUNCIL

Project
**Scotstoun Avenue
South Queensferry
Proposed Traffic Calming Measures**

Drawing
**Consultation Plan
Sheet 3 of 3**

Scale @ A1	Drawn	Checked	Approved
1:250	PP	-	-

Project No.	Date
CS095981	05/04/2019

Drawing Identifier
Project - Originator - Zone - Level - File Type - Role - Number
SCO-CAP-HGN-00-DR-C-1004 P01.1

CAPITA
Infrastructure
3rd Floor, 145 Morrison Street, Edinburgh.
EH3 8FJ - 0131 603 8270
www.capitaproperty.co.uk
Capita Property and Infrastructure Ltd.