


PLAN LAYOUT
CLIPPENS DRIVE TO THE MURRAYS ACTIVE TRAVEL ROUTE
SCALE - 1:200

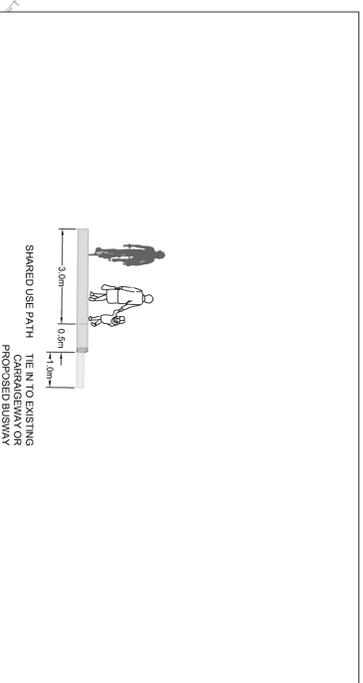

INDICATIVE CROSS-SECTION
3.0m ACTIVE TRAVEL ROUTE ADJACENT TO FUTURE
BUSWAY PROPOSAL

- NOTES**
- DO NOT SCALE FROM THIS DRAWING MANUALLY OR ELECTRONICALLY.
 - THIS DRAWING IS TO BE READ IN CONJUNCTION WITH ALL OTHER RELEVANT PROJECT INFORMATION.
 - ALL DIMENSIONS ARE IN METRES UNLESS OTHERWISE STATED.

LEGEND

- SHARED SURFACE ACTIVE TRAVEL ROUTE
- CARRIAGEWAY BUFFER
- ISLAND TO LOCATE BUSWAY GATEWAY SIGNAGE
- VERGE
- TIE IN TO EXISTING CARRIAGEWAY
- TIE IN TO EXISTING PAVED CARRIAGEWAY
- TIE IN TO PROPOSED BUSWAY CARRIAGEWAY
- HALF BATTERED PCC KERB
- DROPPED PCC KERB
- DROPPER PCC KERB
- HEEL PCC KERB
- TIMBER POST AND WIRE FENCE
- TACTILE PAVING

Rev	Date	Amendment Details	Drn	Chk	App
P01	09.09.2022	FIRST ISSUE	RWE	LM	LM

This drawing should not be relied on or used in circumstances other than those for which it was originally prepared and for which Sweco UK Limited was commissioned. Sweco UK Limited accepts no responsibility for the drawing or any other matter prepared by whom it was commissioned and any use of the drawing or any other matter prepared by whom it was commissioned for any purpose other than that intended by the client is at the user's risk. Sweco UK Limited is not liable for any damage arising therefrom.
COPYRIGHT © Sweco 2021

Sweco
2nd Floor, Quay 2
139 Fountainbridge
Edinburgh
EH3 9QG
Tel: +44 (0)131 550 6300
Web: www.sweco.co.uk



EDINBURGH
THE CITY OF EDINBURGH COUNCIL

Client
BURDIEHOUSE
ACTIVE TRAVEL LINK

Drawing Title
CLIPPENS DRIVE
ACTIVE TRAVEL ROUTE
SHEET 1 OF 1

Purpose of Issue
STAGE 2 - SUBMISSION

Sheet No	Sheet Description	Checked	Approved
F1	FINAL	LM	LM
Designed	RWE	LM	
Drawn	RWE		
Scale	AS SHOWN		
Sheet Size	A1	65202460	Revision
Drawing Number			P01

202460-SWE-S2-DR-XX-0001





NOTES

- DO NOT SCALE FROM THIS DRAWING MANUALLY OR ELECTRONICALLY.
- THIS DRAWING IS TO BE READ IN CONJUNCTION WITH ALL OTHER RELEVANT PROJECT INFORMATION.
- ALL DIMENSIONS ARE IN METRES UNLESS OTHERWISE STATED.
- THIS DRAWING CONTAINS DATA BASED UPON ORDNANCE SURVEY MAPPING. REPRODUCED BY PERMISSION OF ORDNANCE SURVEY ON BEHALF OF HMSO. CROW COPYRIGHT AND DATABASE 2021. ALL RIGHTS RESERVED.

KEY

- CARRIAGEWAY
- GRASS VERGE
- SHARED USE PATH
- FOOTWAY
- CYCLETRACK

KEY PLAN

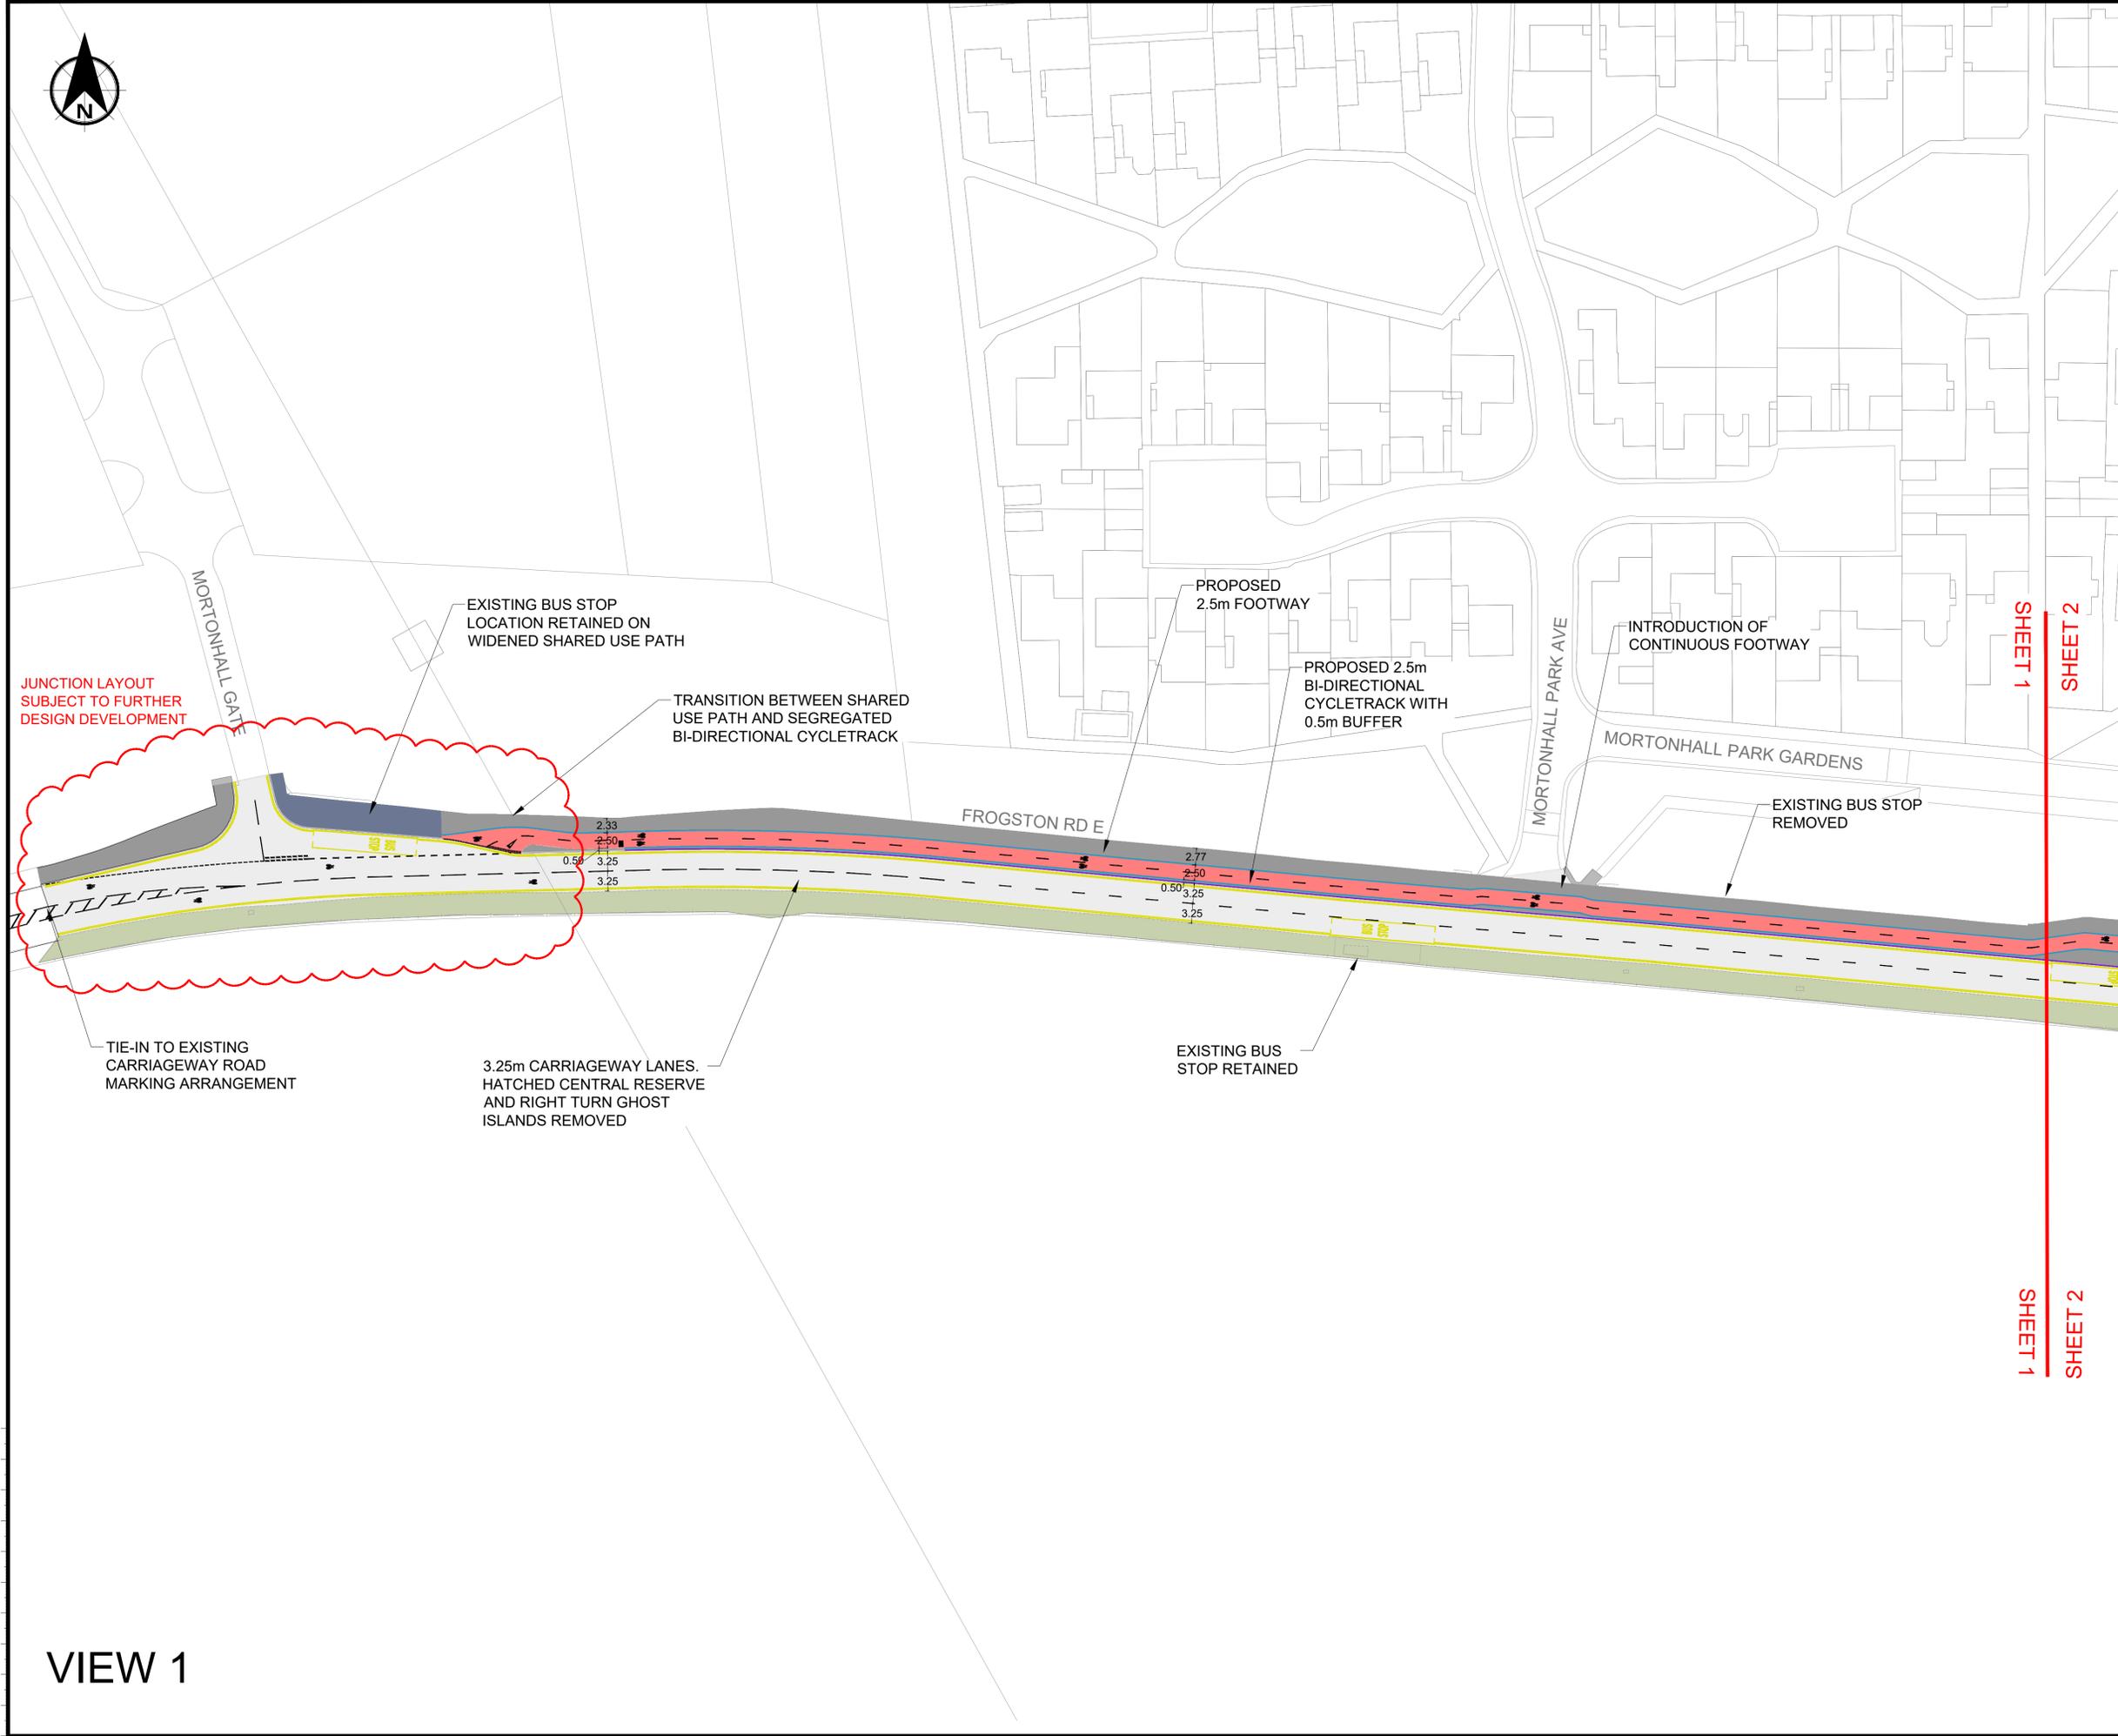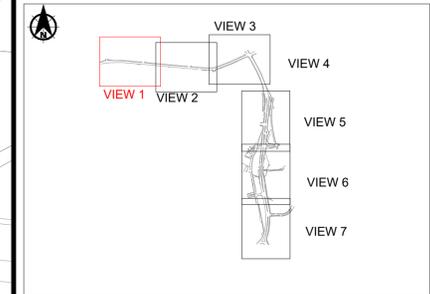

JUNCTION LAYOUT SUBJECT TO FURTHER DESIGN DEVELOPMENT

EXISTING BUS STOP LOCATION RETAINED ON WIDENED SHARED USE PATH

TRANSITION BETWEEN SHARED USE PATH AND SEGREGATED BI-DIRECTIONAL CYCLETRACK

PROPOSED 2.5m FOOTWAY

PROPOSED 2.5m BI-DIRECTIONAL CYCLETRACK WITH 0.5m BUFFER

INTRODUCTION OF CONTINUOUS FOOTWAY

EXISTING BUS STOP REMOVED

FROGSTON RD E

MORTONHALL PARK AVE

MORTONHALL PARK GARDENS

SHEET 1

SHEET 2

SHEET 1

SHEET 2

TIE-IN TO EXISTING CARRIAGEWAY ROAD MARKING ARRANGEMENT

3.25m CARRIAGEWAY LANES. HATCHED CENTRAL RESERVE AND RIGHT TURN GHOST ISLANDS REMOVED

EXISTING BUS STOP RETAINED

VIEW 1

Rev	Date	Amendment Details	Dr'n	Chk'	App'
P03	26.08.22	PIE Stage 2 Submission	AMcN	MH	LM
P02	09.06.22	KEYPLAN UPDATED TO REDUCE FILE SIZE	AMcN	AB	CF
P01	11.02.22	FIRST ISSUE	AMcN	AB	CF

This drawing should not be relied on or used in circumstances other than those for which it was originally prepared and for which Sweco UK Limited was commissioned. Sweco UK Limited accepts no responsibility for this drawing to any party other than the person by whom it was commissioned. Any party which breaches the provisions of this disclaimer shall indemnify Sweco UK Limited for all loss or damage arising therefrom.
COPYRIGHT © Sweco 2021

Sweco
2nd Floor, Quay 2
139 Fountainbridge
Edinburgh
EH3 9QG
Tel: +44 (0)131 550 6300
Web: www.sweco.co.uk



Client
EDINBURGH
THE CITY OF EDINBURGH COUNCIL

Project Title
BURDIEHOUSE ROAD / FROGSTON ROAD EAST ACTIVE TRAVEL LINK

Drawing Title
GENERAL ARRANGEMENT SHEET 01 OF 07


Purpose Of Issue
STAGE 2 - SUBMISSION

Status	Status Description			
F1	FINAL			
Designed	Drawn	Checked	Approved	
MH	MH	AM	CF	
Sheet Size	Scale	SWECO Ref	Revision	
A1	1:500	65202460	P03	

Drawing Number
202460-SWE-S2-BUR-001



SHEET 1
SHEET 2
SHEET 1
SHEET 2

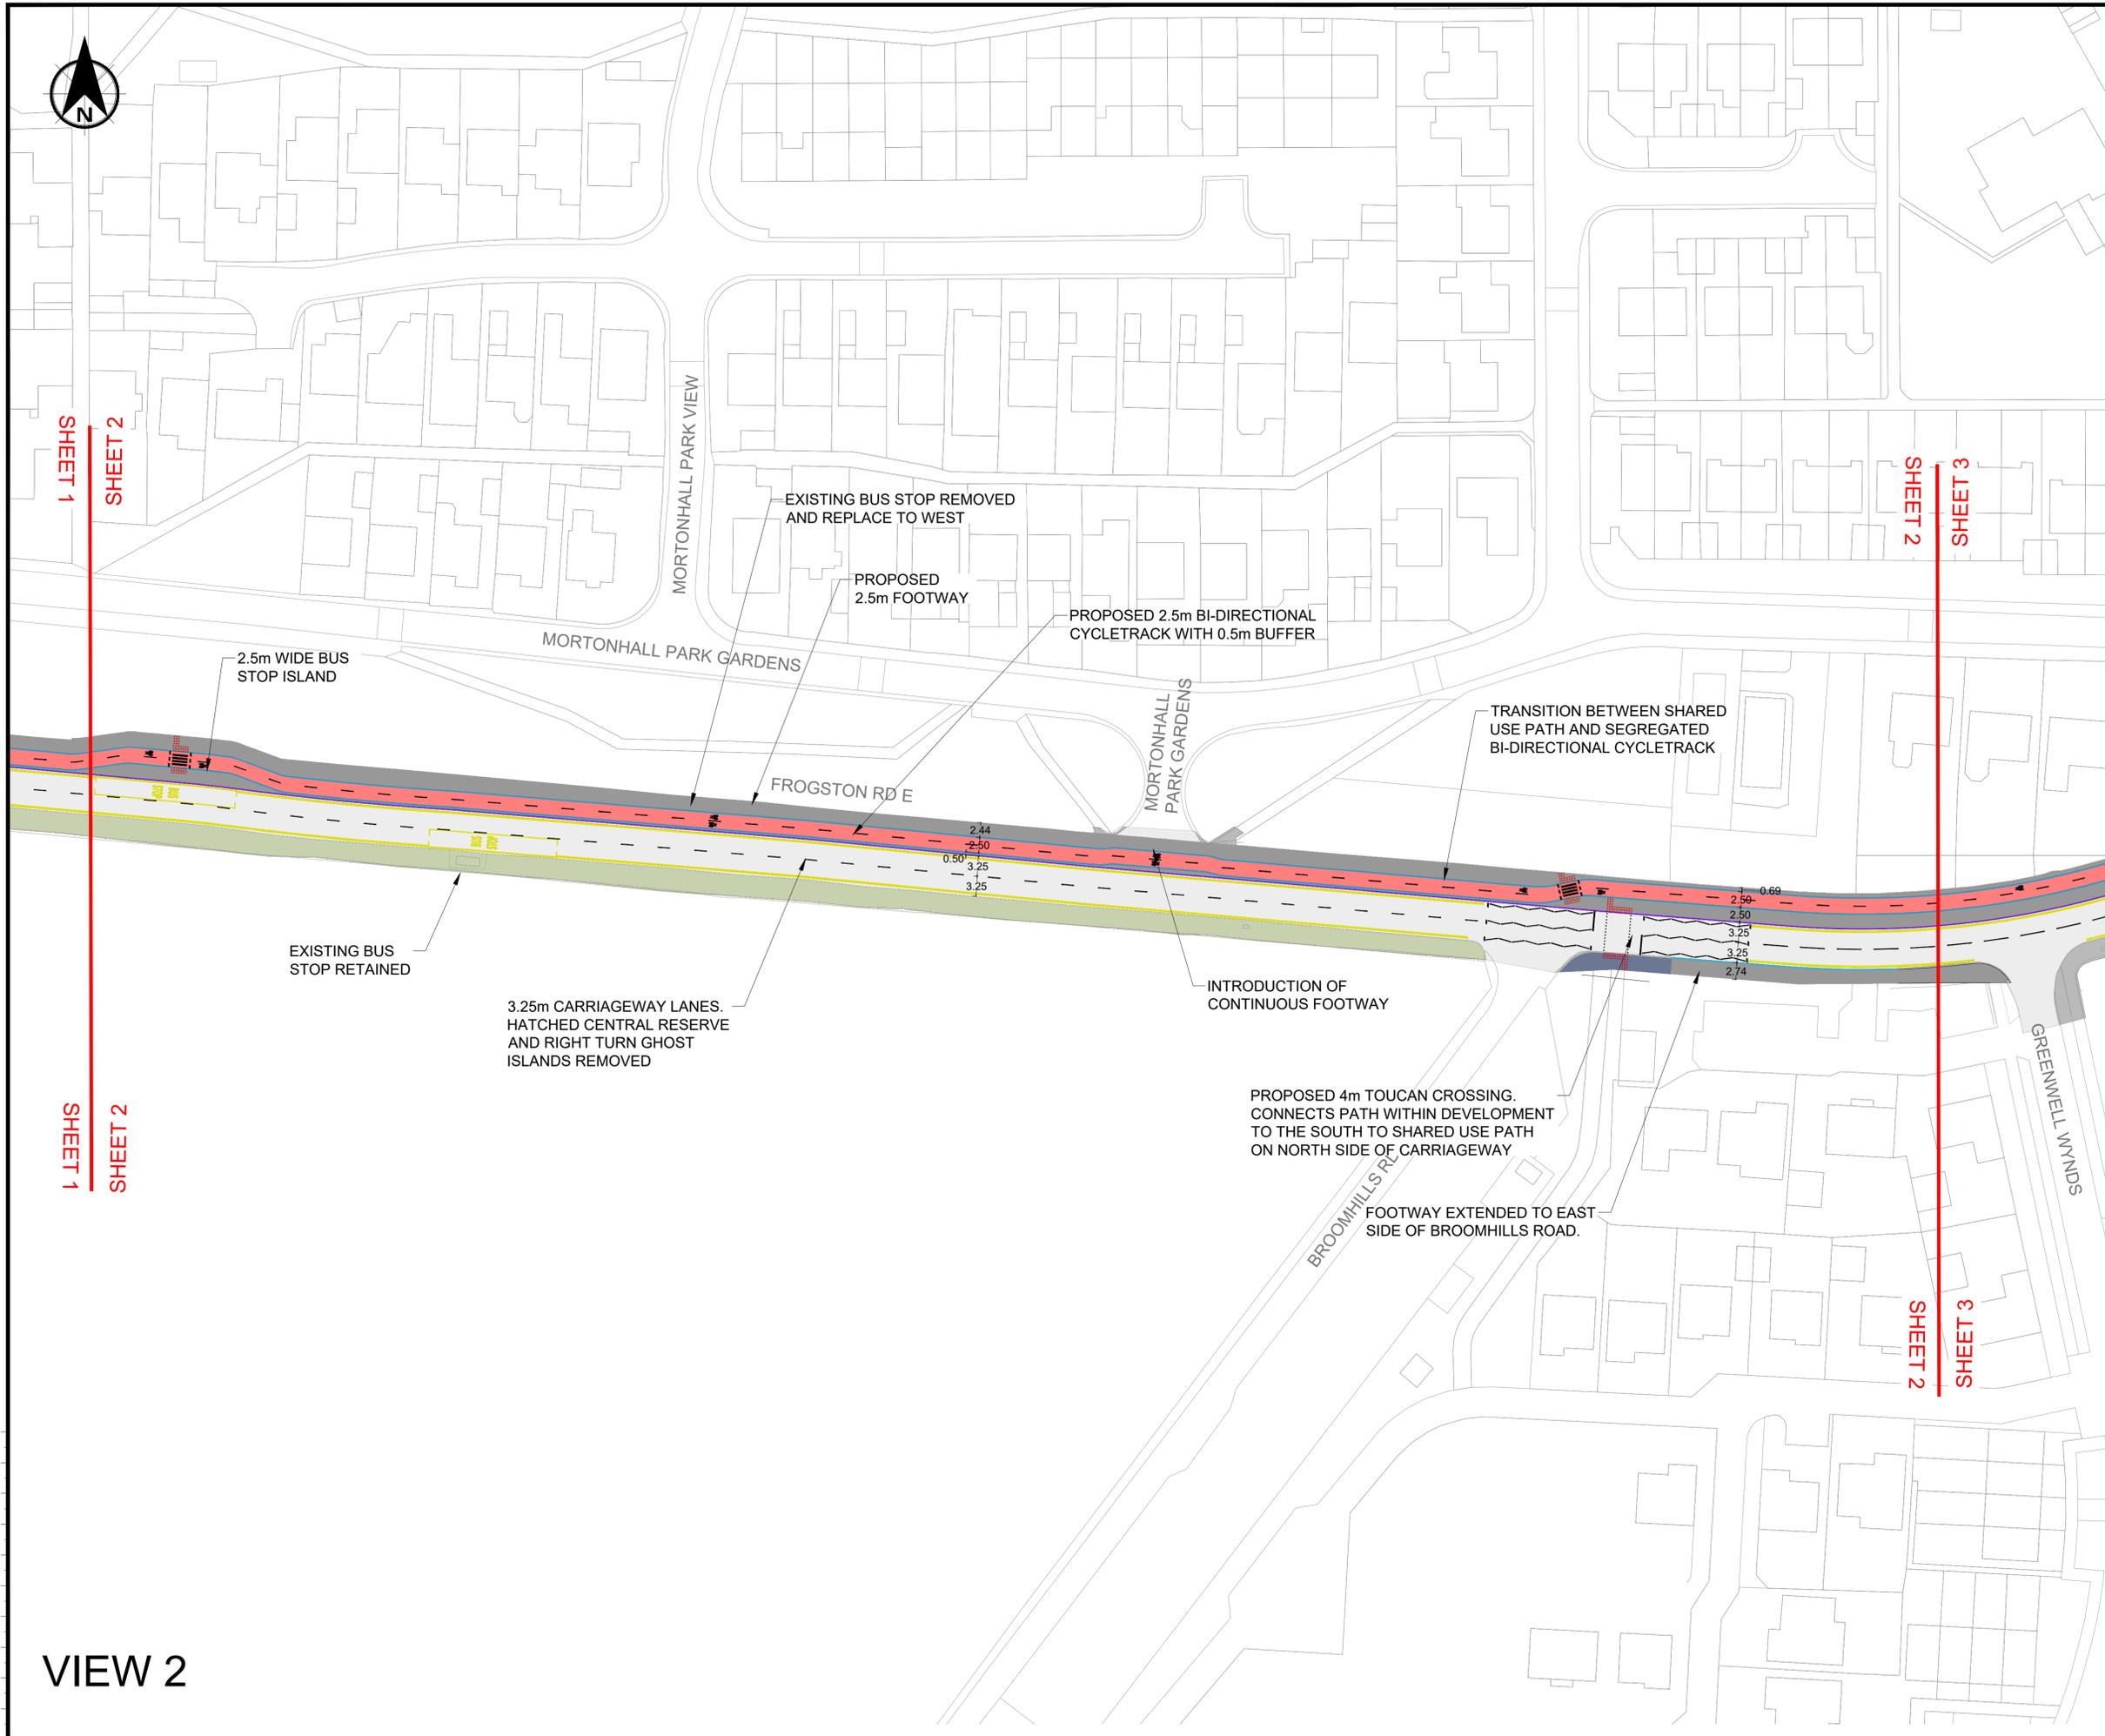

VIEW 2


NOTES

- DO NOT SCALE FROM THIS DRAWING MANUALLY OR ELECTRONICALLY.
- THIS DRAWING IS TO BE READ IN CONJUNCTION WITH ALL OTHER RELEVANT PROJECT INFORMATION.
- ALL DIMENSIONS ARE IN METRES UNLESS OTHERWISE STATED.
- THIS DRAWING CONTAINS DATA BASED UPON ORDINANCE SURVEY MAPPING. REPRODUCED BY PERMISSION OF ORDINANCE SURVEY ON BEHALF OF HMSO. CROW COPYRIGHT AND DATABASE 2021. ALL RIGHTS RESERVED.
- THESE DRAWINGS ARE DRAFT CONCEPT DESIGNS, ARE SUBJECT TO CHANGE BASED ON ENGAGEMENT.

KEY

- CARRIAGEWAY
- GRASS VERGE
- SHARED USE PATH
- FOOTWAY
- CYCLETRACK

KEY PLAN

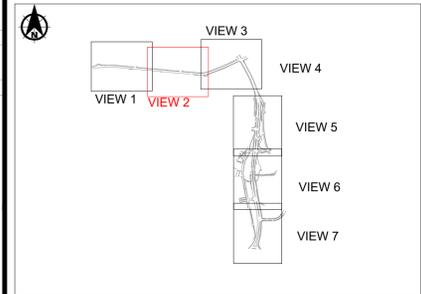

P03	26.08.22	PIE Stage 2 Submission	AMcN	MH	LM
P02	09.06.22	KEYPLAN UPDATED TO REDUCE FILE SIZE	AMcN	AB	CF
P01	11.02.22	FIRST ISSUE	AMcN	AB	CF
Rev	Date	Amendment Details	Dr'n	Chk'	App'

This drawing should not be relied on or used in circumstances other than those for which it was originally prepared and for which Sweco UK Limited was commissioned. Sweco UK Limited accepts no responsibility for this drawing to any party other than the person by whom it was commissioned. Any party which breaches the provisions of this disclaimer shall indemnify Sweco UK Limited for all loss or damage arising therefrom. COPYRIGHT © Sweco 2021

Sweco
2nd Floor, Quay 2
139 Fountainbridge
Edinburgh
EH3 9QG
Tel: +44 (0)131 550 6300
Web: www.sweco.co.uk



Client

EDINBURGH
THE CITY OF EDINBURGH COUNCIL

Project Title

BURDIEHOUSE ROAD / FROGSTON ROAD EAST ACTIVE TRAVEL LINK

Drawing Title

GENERAL ARRANGEMENT SHEET 02 OF 07

Purpose Of Issue
STAGE 2 - SUBMISSION

Status	Status Description				
F1	FINAL				
Designed	Drawn	Checked	Approved		
MH	MH	AM	CF		
Sheet Size	Scale	SWECO Ref	Revision		
A1	1:500	65202460	P03		

Drawing Number
202460-SWE-S2-BUR-0002




NOTES

1. DO NOT SCALE FROM THIS DRAWING MANUALLY OR ELECTRONICALLY.
2. THIS DRAWING IS TO BE READ IN CONJUNCTION WITH ALL OTHER RELEVANT PROJECT INFORMATION.
3. ALL DIMENSIONS ARE IN METRES UNLESS OTHERWISE STATED.
4. THIS DRAWING CONTAINS DATA BASED UPON ORDINANCE SURVEY MAPPING. REPRODUCED BY PERMISSION OF ORDNANCE SURVEY ON BEHALF OF HMSO. CROW COPYRIGHT AND DATABASE 2021. ALL RIGHTS RESERVED.
5. THESE DRAWINGS ARE DRAFT CONCEPT DESIGNS, ARE SUBJECT TO CHANGE BASED ON ENGAGEMENT.

KEY

- CARRIAGEWAY
- GRASS VERGE
- SHARED USE PATH
- FOOTWAY
- CYCLETRACK

KEY PLAN

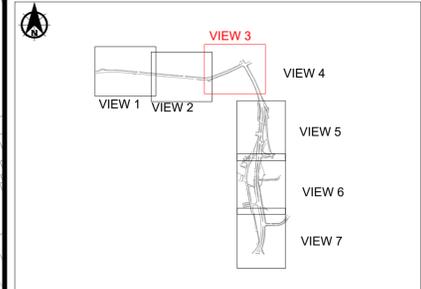

Rev	Date	Amendment Details	Dr'n	Chk'	App'
P04	26.08.22	PIE Stage 2 Submission	AMcN	MH	LM
P03	09.06.22	KEYPLAN UPDATED TO REDUCE FILE SIZE	AMcN	AB	CF
P02	27.05.22	JUNCTION MARKINGS UPDATED	AMcN	AB	CF
P01	11.02.22	FIRST ISSUE	AMcN	AB	CF

This drawing should not be relied on or used in circumstances other than those for which it was originally prepared and for which Sweco UK Limited was commissioned. Sweco UK Limited accepts no responsibility for this drawing to any party other than the person by whom it was commissioned. Any party which breaches the provisions of this disclaimer shall indemnify Sweco UK Limited for all loss or damage arising therefrom.
COPYRIGHT © Sweco 2021

Sweco
2nd Floor, Quay 2
139 Fountainbridge
Edinburgh
EH3 9QG
Tel: +44 (0)131 550 6300
Web: www.sweco.co.uk



Client

EDINBURGH
THE CITY OF EDINBURGH COUNCIL

Project Title

**BURDIEHOUSE ROAD /
FROGSTON ROAD EAST
ACTIVE TRAVEL LINK**

Drawing Title

**GENERAL ARRANGMENT
SHEET 03 OF 07**

Purpose Of Issue

STAGE 2 - SUBMISSION

Status

F1

Status Description

FINAL

Designed

MH

Drawn

MH

Checked

AM

Approved

CF

Sheet Size

A1

Scale

1:500

SWECO Ref


65202460

Revision

P04

Drawing Number

202460-SWE-S2-BUR-0003

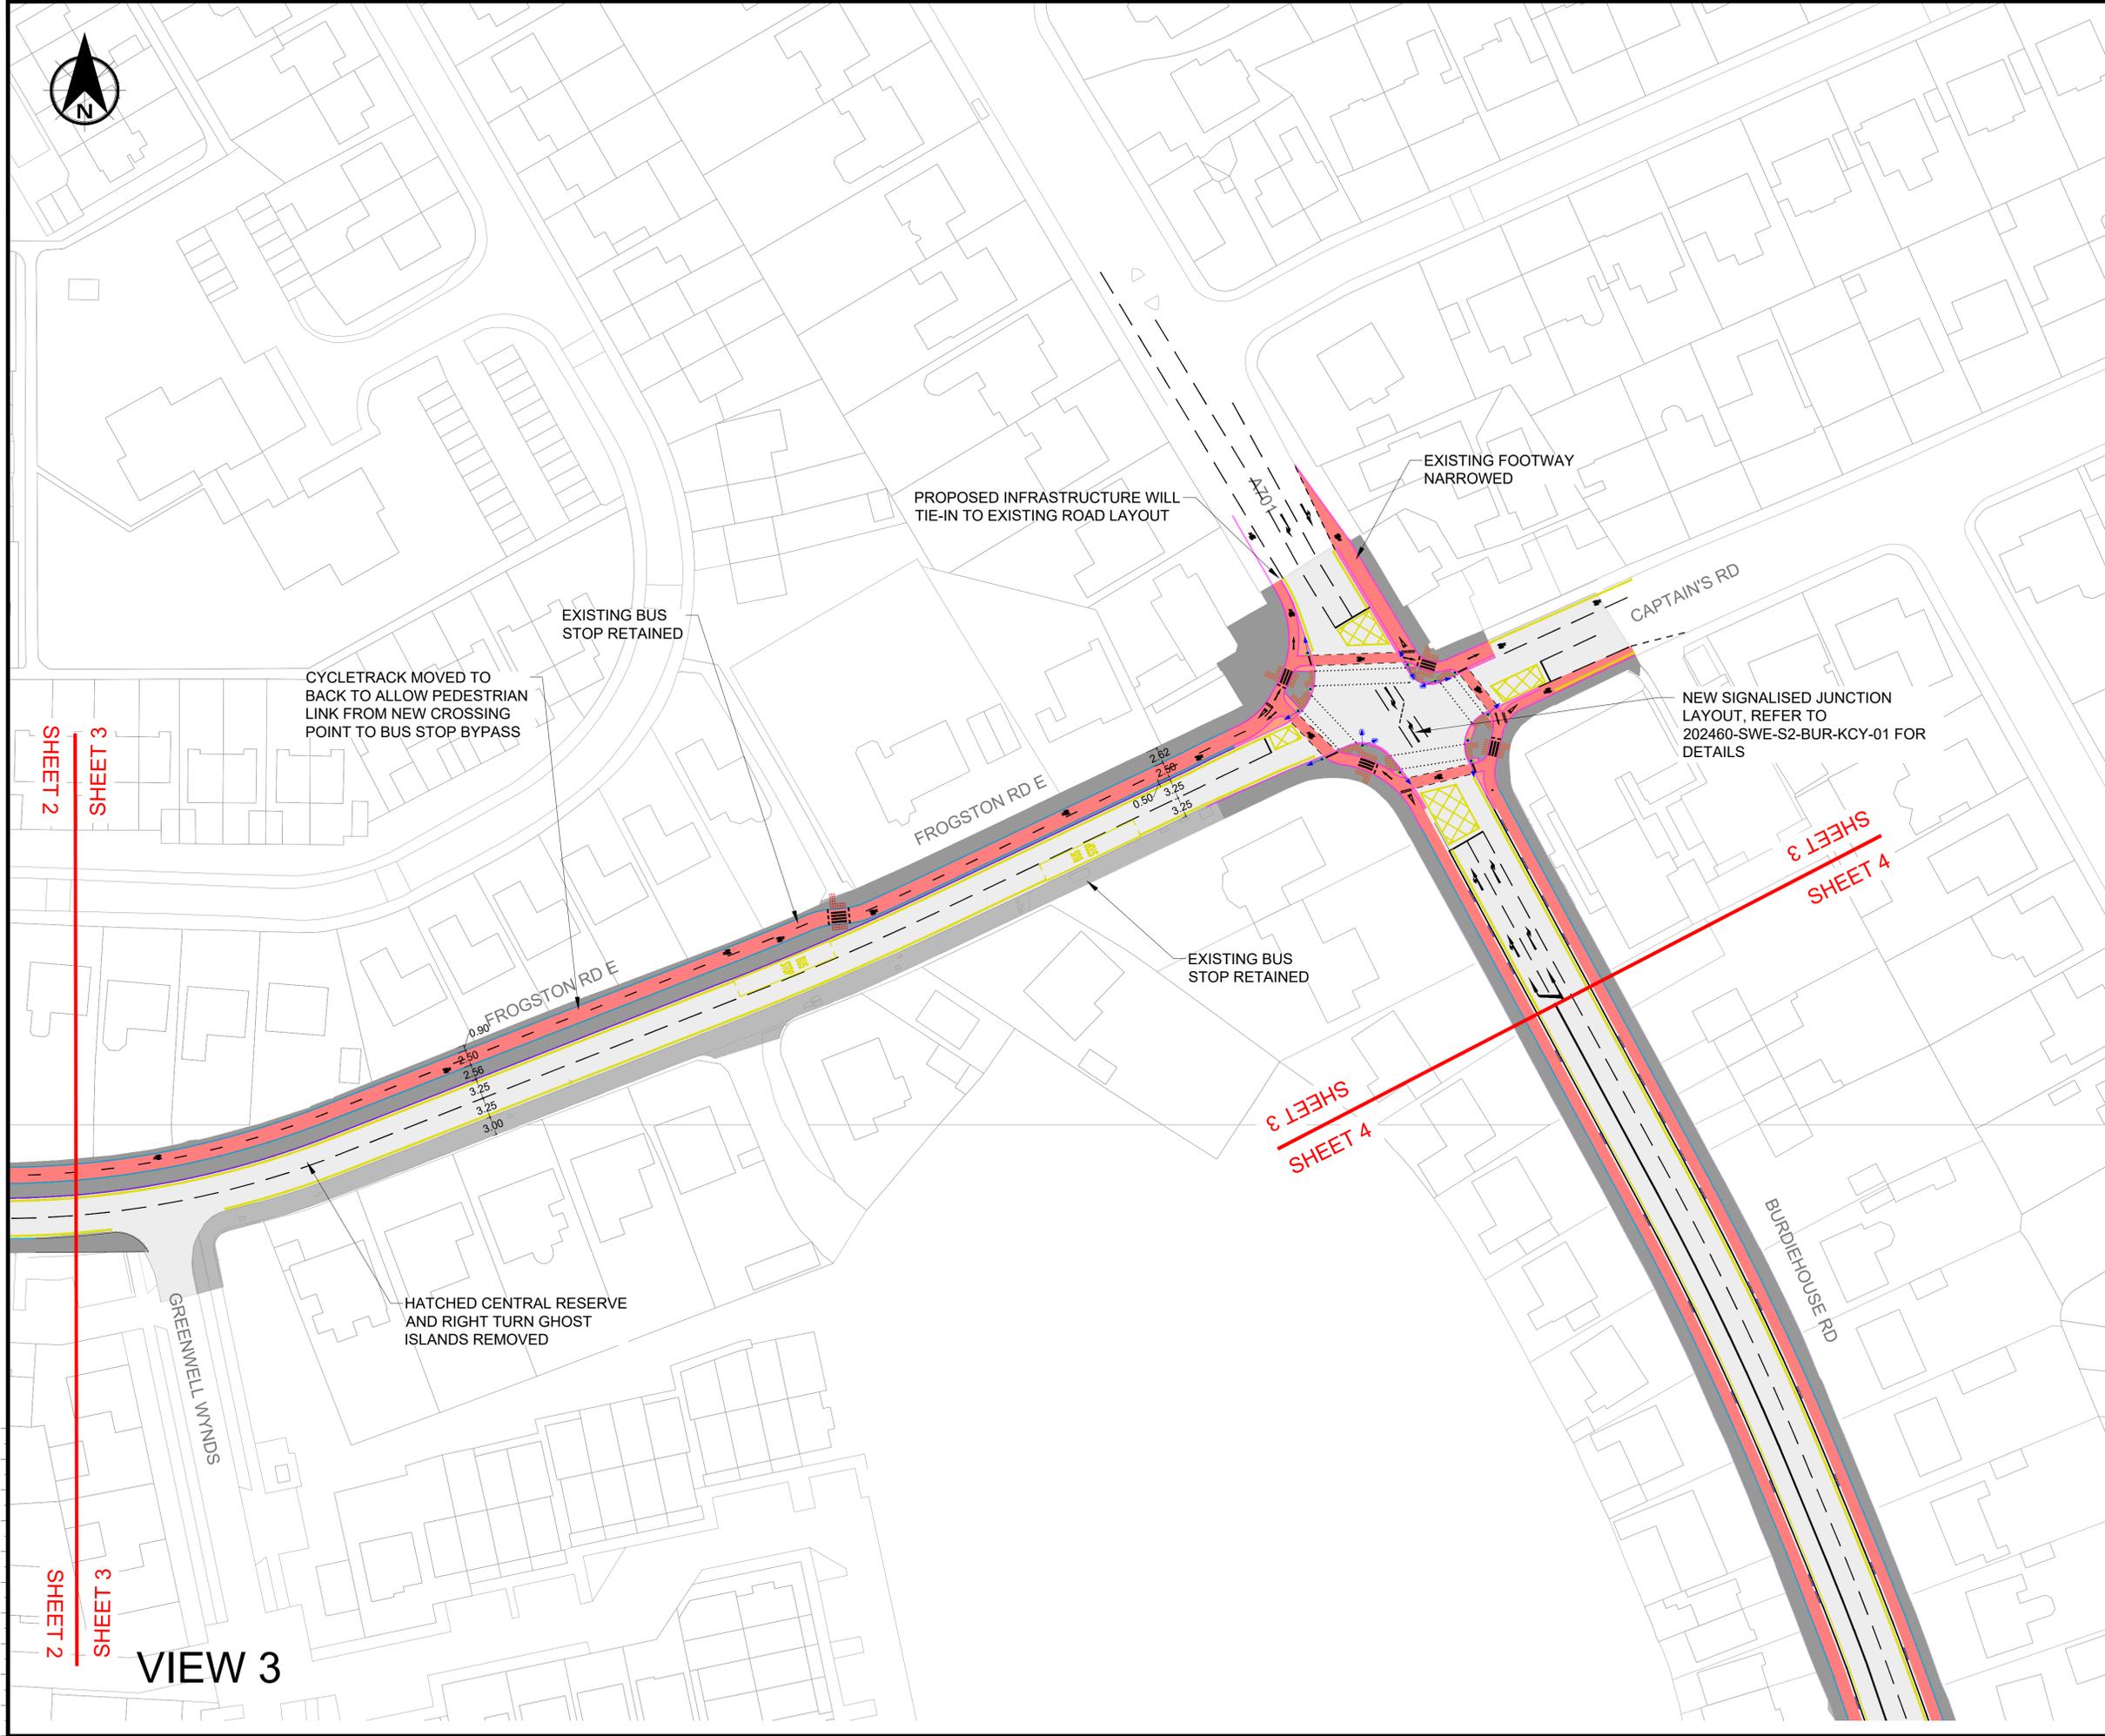

SHEET 2
SHEETS
SHEET 3

SHEET 2
SHEETS
SHEET 3

VIEW 3




NOTES

- DO NOT SCALE FROM THIS DRAWING MANUALLY OR ELECTRONICALLY.
- THIS DRAWING IS TO BE READ IN CONJUNCTION WITH ALL OTHER RELEVANT PROJECT INFORMATION.
- ALL DIMENSIONS ARE IN METRES UNLESS OTHERWISE STATED.
- THIS DRAWING CONTAINS DATA BASED UPON ORDINANCE SURVEY MAPPING. REPRODUCED BY PERMISSION OF ORDINANCE SURVEY ON BEHALF OF HMSO. CROW COPYRIGHT AND DATABASE 2021. ALL RIGHTS RESERVED.

KEY

CARRIAGEWAY	
GRASS VERGE	
SHARED USE PATH	
FOOTWAY	
CYCLETRACK	

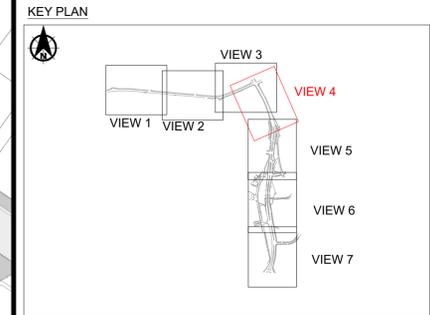

Rev	Date	Amendment Details	Dr'n	Chk'	App'
P04	26.08.22	PIE Stage 2 Submission	AMcN	MH	LM
P03	09.06.22	KEYPLAN UPDATED TO REDUCE FILE SIZE	AMcN	AB	CF
P02	27.05.22	JUNCTION MARKINGS UPDATED	AMcN	AB	CF
P01	11.02.22	FIRST ISSUE	AMcN	AB	CF

This drawing should not be relied on or used in circumstances other than those for which it was originally prepared and for which Sweco UK Limited was commissioned. Sweco UK Limited accepts no responsibility for this drawing to any party other than the person by whom it was commissioned. Any party which breaches the provisions of this disclaimer shall indemnify Sweco UK Limited for all loss or damage arising therefrom.
COPYRIGHT © Sweco 2021

Sweco
2nd Floor, Quay 2
139 Fountainbridge
Edinburgh
EH3 9QG
Tel: +44 (0)131 550 6300
Web: www.sweco.co.uk



Client
EDINBURGH
THE CITY OF EDINBURGH COUNCIL

Project Title
BURDIEHOUSE ROAD / FROGSTON ROAD EAST ACTIVE TRAVEL LINK


Drawing Title
GENERAL ARRANGMENT SHEET 04 OF 07

Purpose Of Issue
STAGE 2 - SUBMISSION

Status	Status Description
F1	FINAL

Designed	Drawn	Checked	Approved
MH	MH	AM	CF
Sheet Size	Scale	SWECO Ref	Revision
A1	1:500	65202460	P04

Drawing Number
202460-SWE-S2-BUR-0004

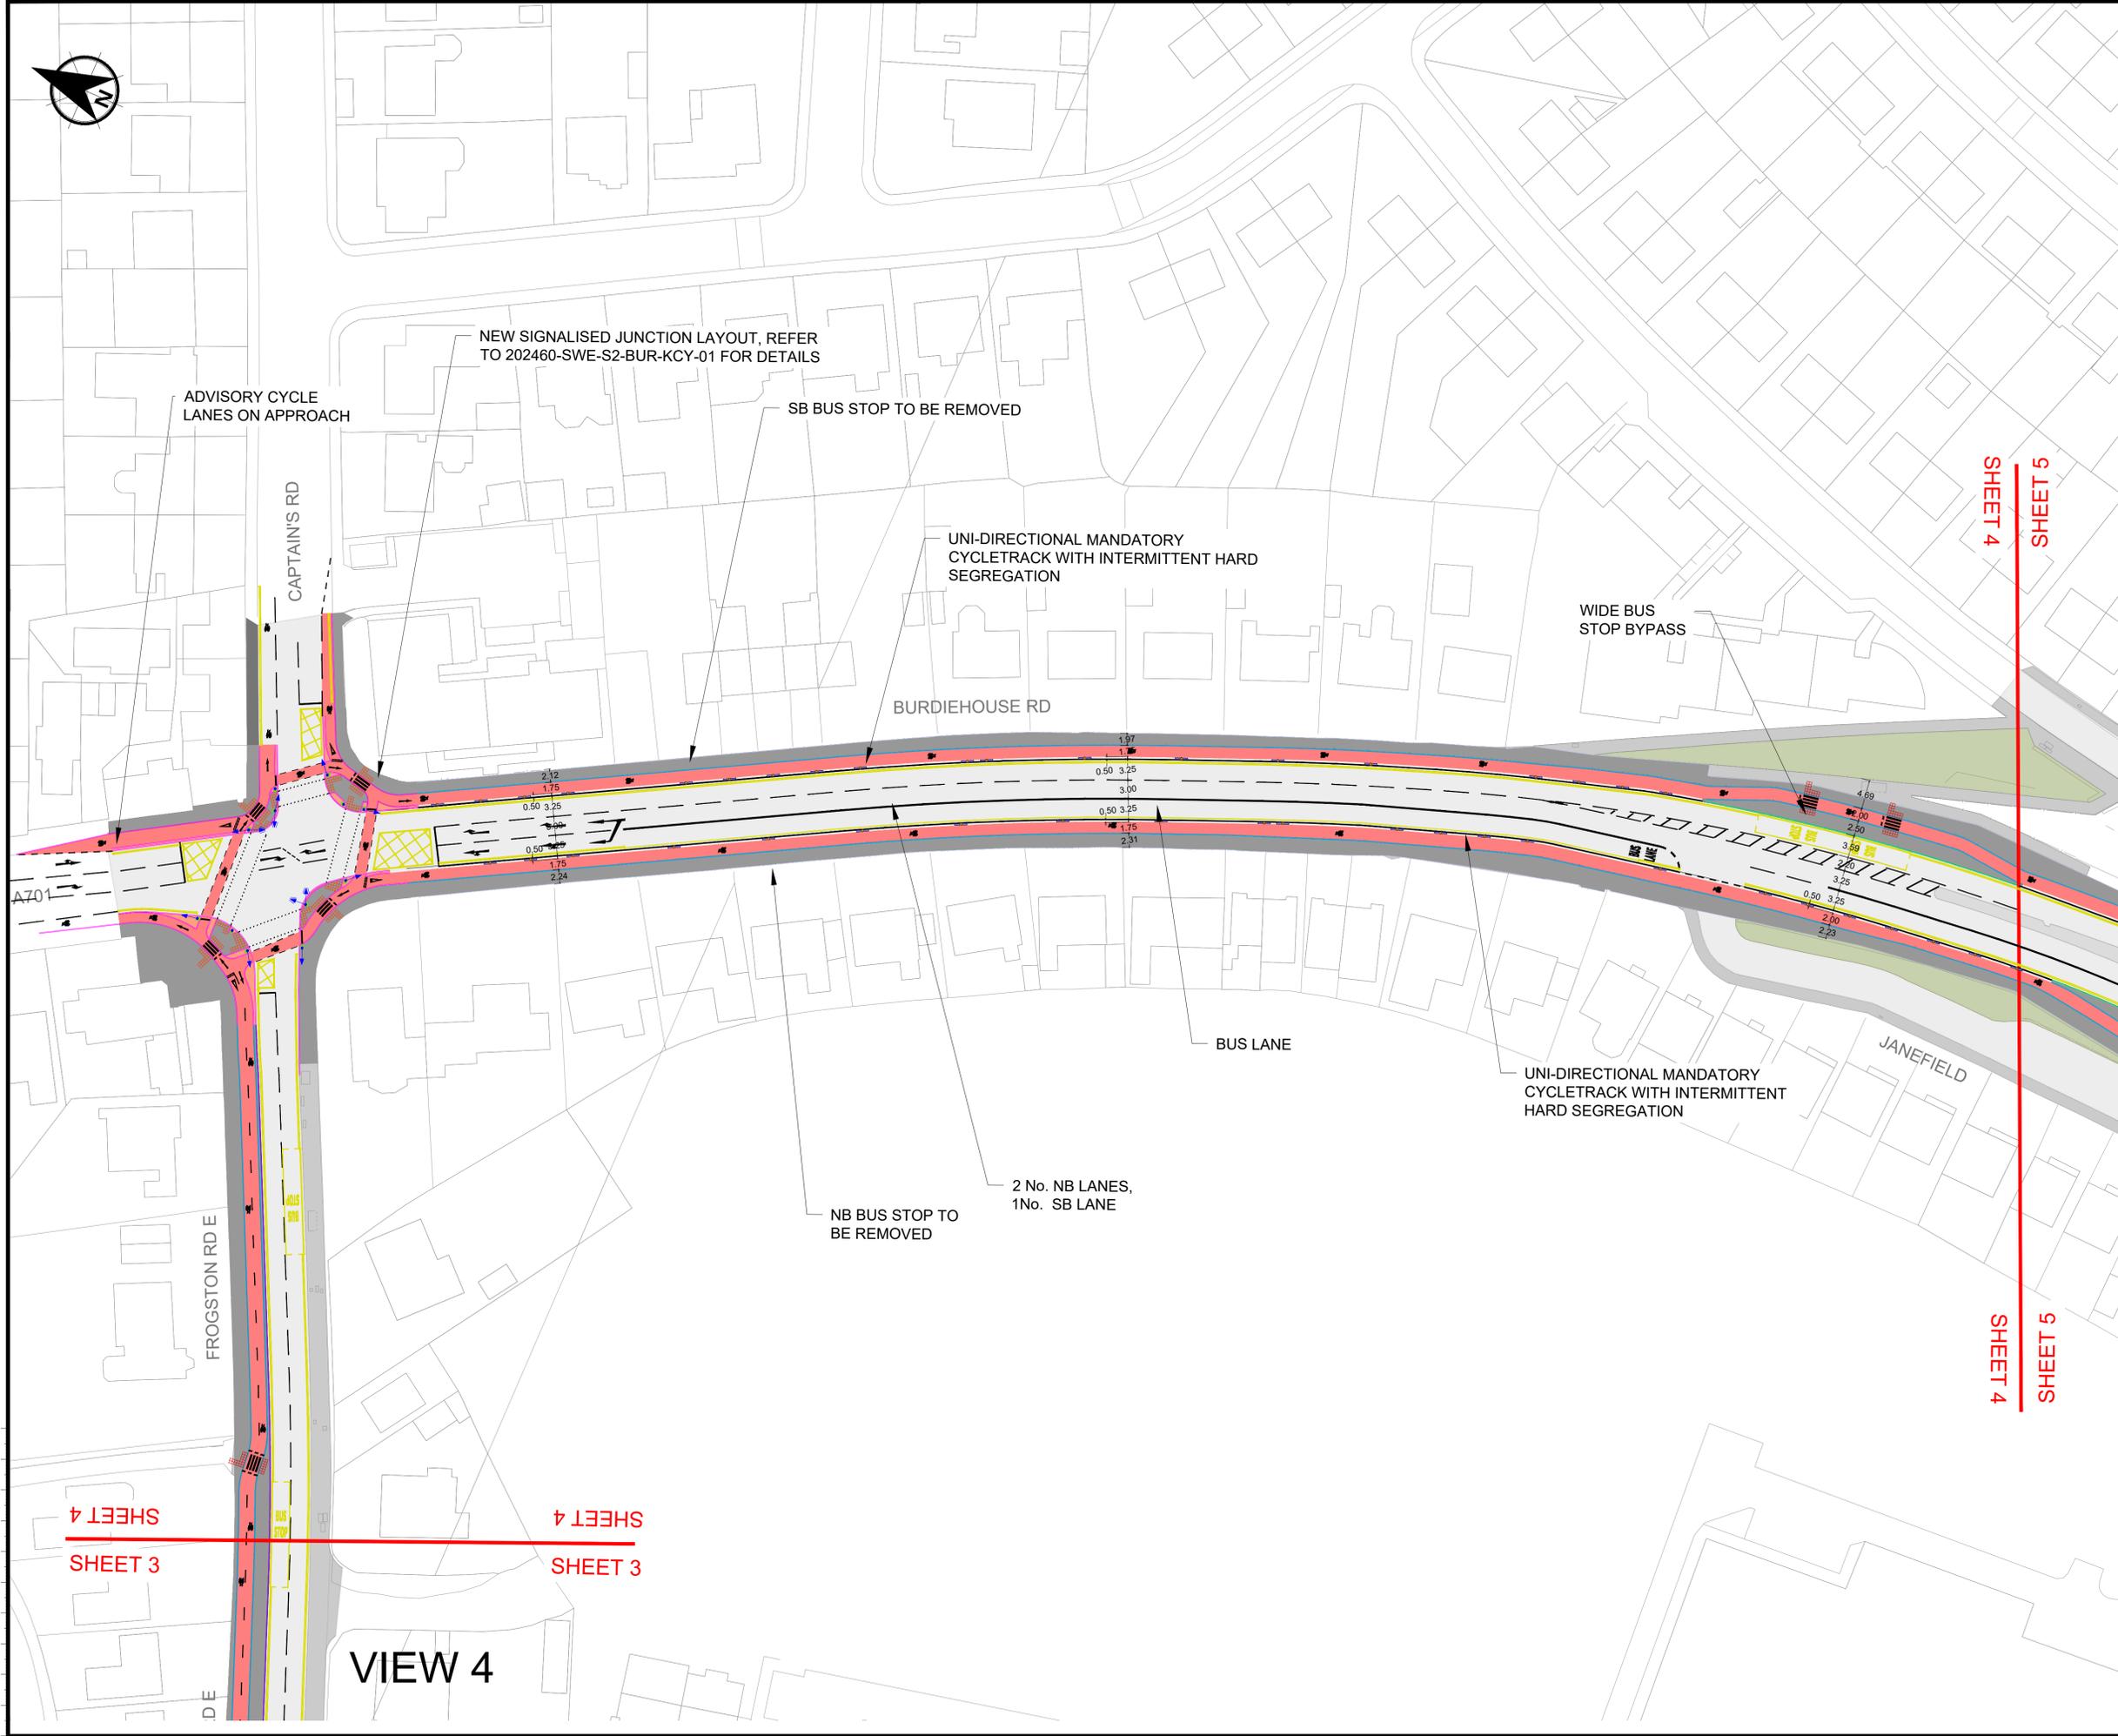




NOTES

- DO NOT SCALE FROM THIS DRAWING MANUALLY OR ELECTRONICALLY.
- THIS DRAWING IS TO BE READ IN CONJUNCTION WITH ALL OTHER RELEVANT PROJECT INFORMATION.
- ALL DIMENSIONS ARE IN METRES UNLESS OTHERWISE STATED.
- THIS DRAWING CONTAINS DATA BASED UPON ORDINANCE SURVEY MAPPING. REPRODUCED BY PERMISSION OF ORDINANCE SURVEY ON BEHALF OF HMSO. CROW COPYRIGHT AND DATABASE 2021. ALL RIGHTS RESERVED.

KEY

CARRIAGEWAY	
GRASS VERGE	
SHARED USE PATH	
FOOTWAY	
CYCLETRACK	

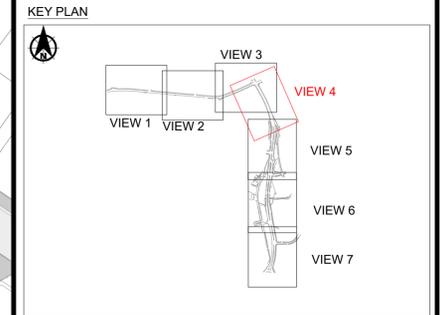

Rev	Date	Amendment Details	Dr'n	Chk'	App'
P04	26.08.22	PIE Stage 2 Submission	AMcN	MH	LM
P03	09.06.22	KEYPLAN UPDATED TO REDUCE FILE SIZE	AMcN	AB	CF
P02	27.05.22	JUNCTION MARKINGS UPDATED	AMcN	AB	CF
P01	11.02.22	FIRST ISSUE	AMcN	AB	CF

This drawing should not be relied on or used in circumstances other than those for which it was originally prepared and for which Sweco UK Limited was commissioned. Sweco UK Limited accepts no responsibility for this drawing to any party other than the person by whom it was commissioned. Any party which breaches the provisions of this disclaimer shall indemnify Sweco UK Limited for all loss or damage arising therefrom.
COPYRIGHT © Sweco 2021

Sweco
2nd Floor, Quay 2
139 Fountainbridge
Edinburgh
EH3 9QG
Tel: +44 (0)131 550 6300
Web: www.sweco.co.uk



Client
EDINBURGH
THE CITY OF EDINBURGH COUNCIL

Project Title
BURDIEHOUSE ROAD / FROGSTON ROAD EAST ACTIVE TRAVEL LINK


Drawing Title
GENERAL ARRANGMENT SHEET 04 OF 07

Purpose Of Issue
STAGE 2 - SUBMISSION

Status	Status Description
F1	FINAL

Designed	Drawn	Checked	Approved
MH	MH	AM	CF
Sheet Size	Scale	SWECO Ref	Revision
A1	1:500	65202460	P04

Drawing Number
202460-SWE-S2-BUR-004

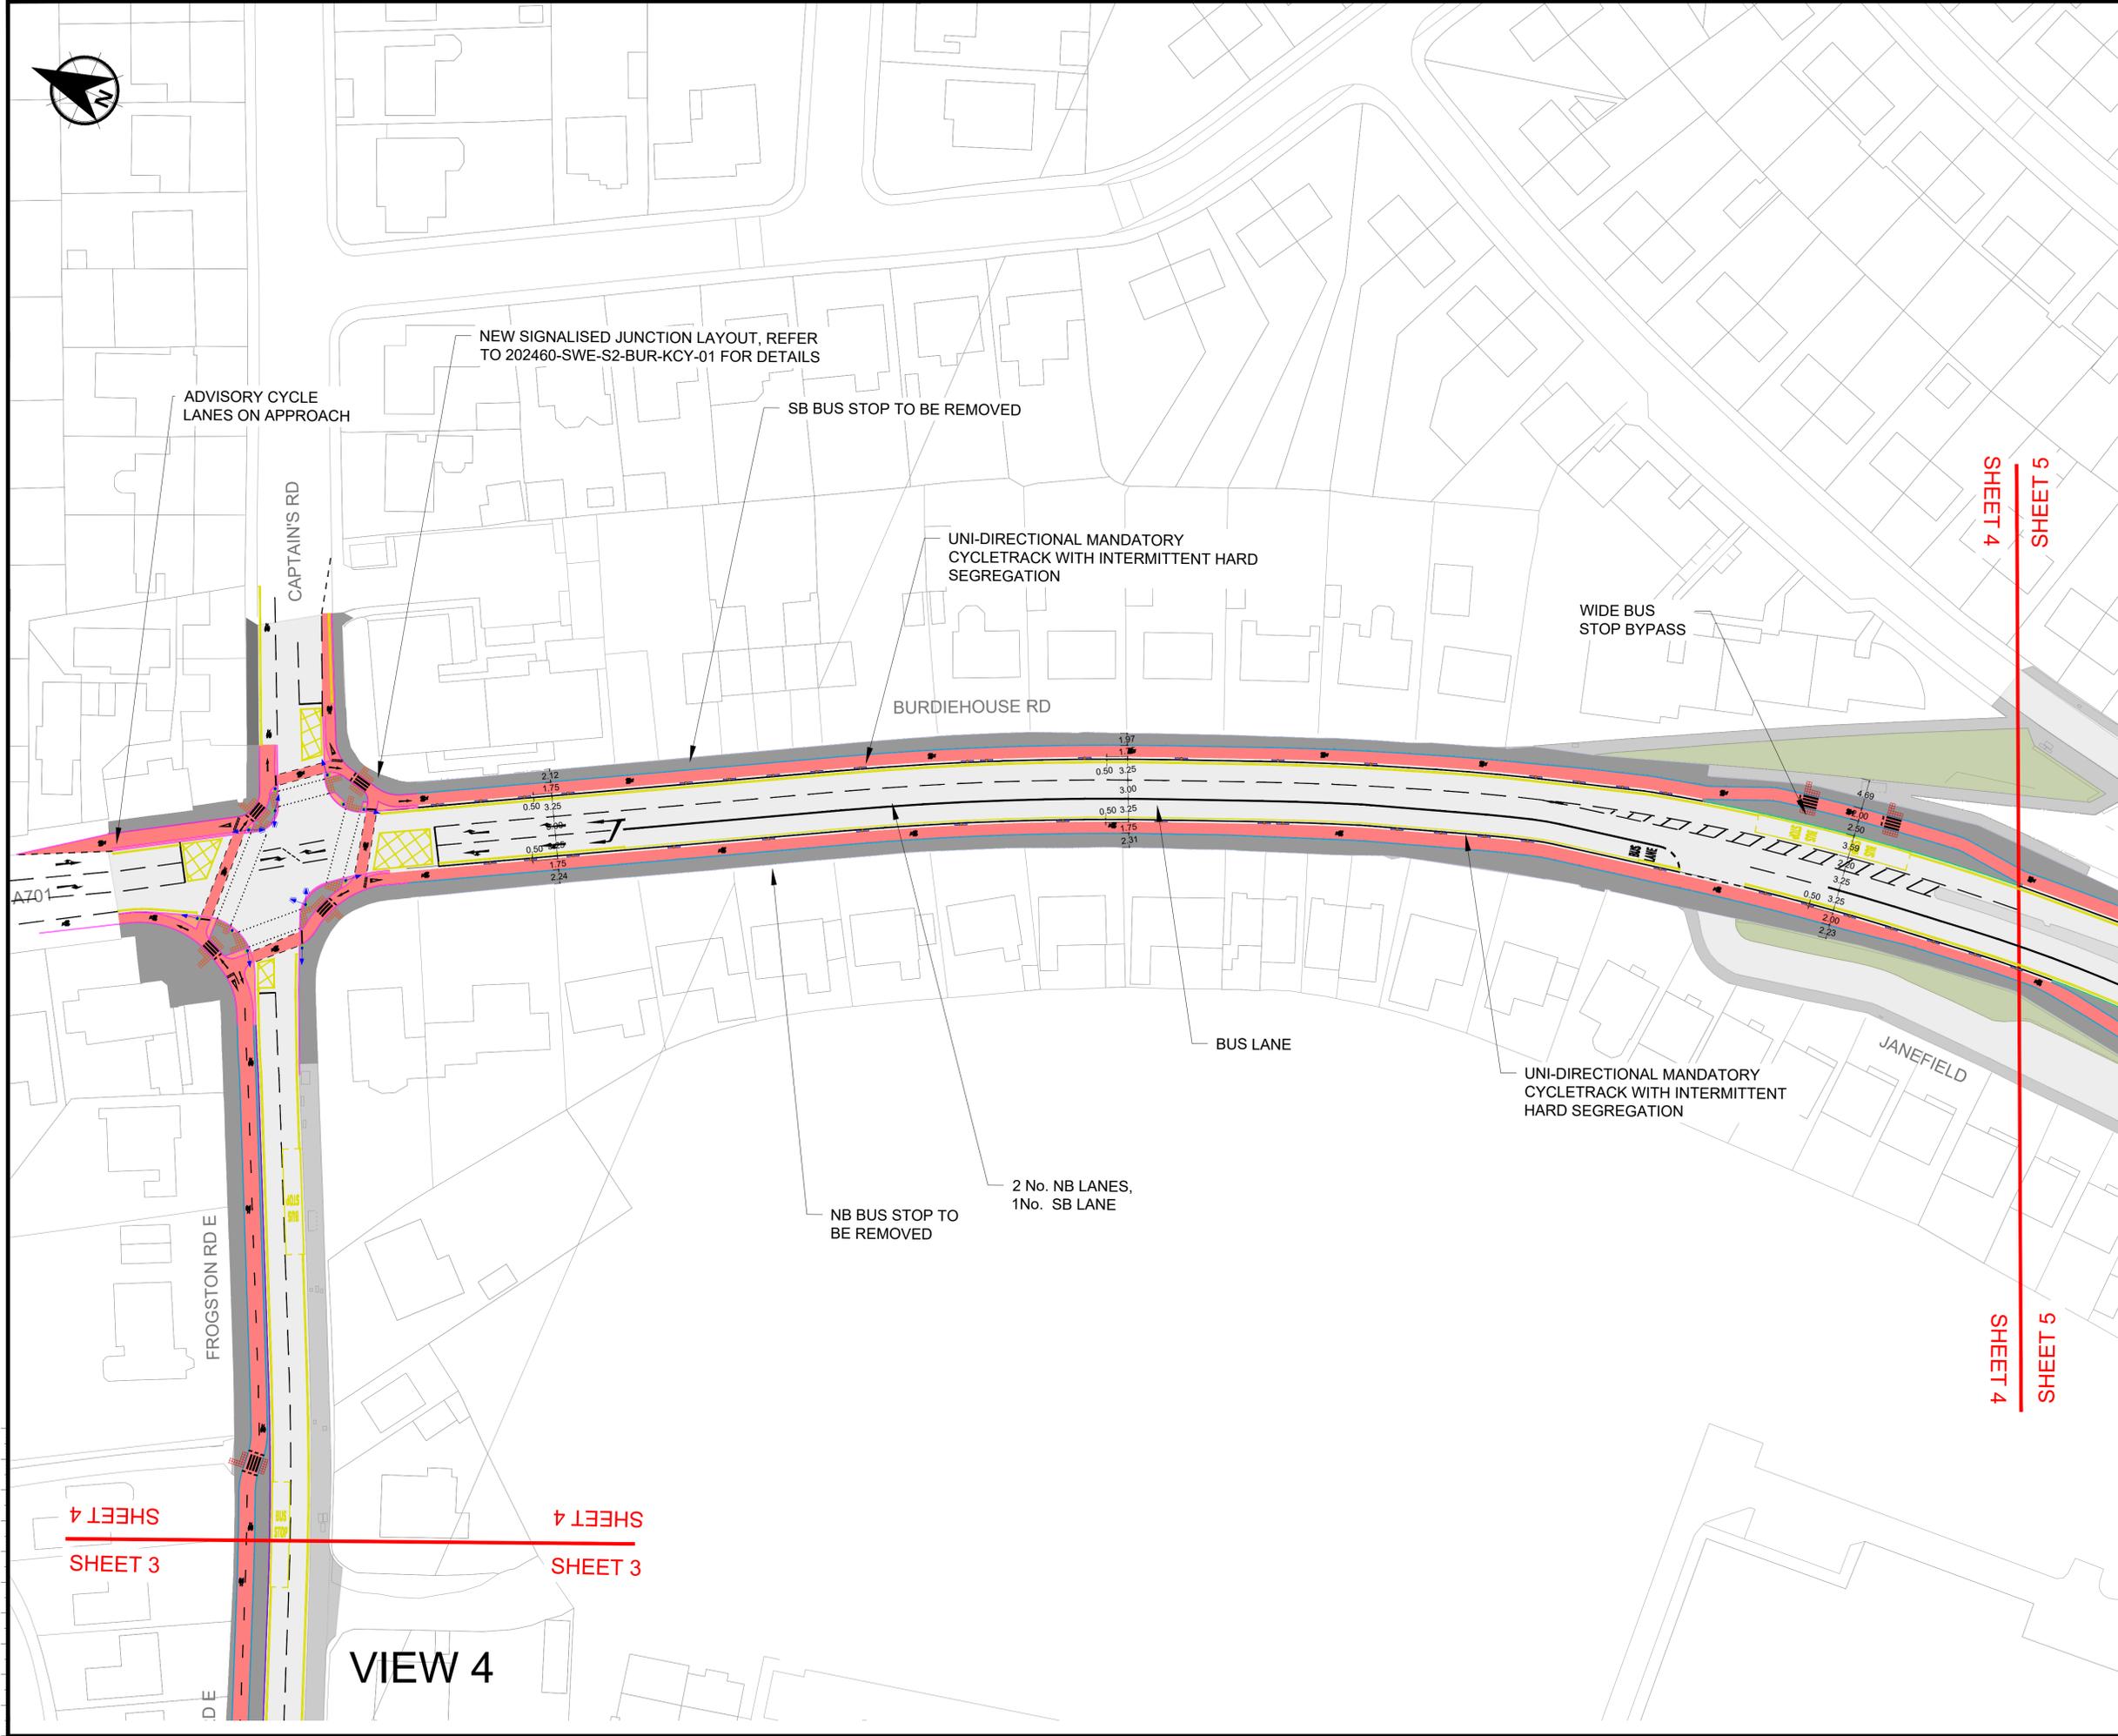




NOTES

- DO NOT SCALE FROM THIS DRAWING MANUALLY OR ELECTRONICALLY.
- THIS DRAWING IS TO BE READ IN CONJUNCTION WITH ALL OTHER RELEVANT PROJECT INFORMATION.
- ALL DIMENSIONS ARE IN METRES UNLESS OTHERWISE STATED.
- THIS DRAWING CONTAINS DATA BASED UPON ORDINANCE SURVEY MAPPING. REPRODUCED BY PERMISSION OF ORDINANCE SURVEY ON BEHALF OF HMSO. CROW COPYRIGHT AND DATABASE 2021. ALL RIGHTS RESERVED.

KEY

CARRIAGEWAY	
GRASS VERGE	
SHARED USE PATH	
FOOTWAY	
CYCLETRACK	

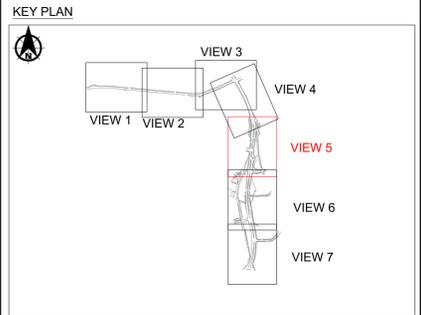

Rev	Date	Amendment Details	Dr'n	Chk	App
P03	26.08.22	PIE Stage 2 Submission	AMcN	MH	LM
P02	09.06.22	KEYPLAN UPDATED TO REDUCE FILE SIZE	AMcN	AB	CF
P01	11.02.22	FIRST ISSUE	AMcN	AB	CF

This drawing should not be relied on or used in circumstances other than those for which it was originally prepared and for which Sweco UK Limited was commissioned. Sweco UK Limited accepts no responsibility for this drawing to any party other than the person by whom it was commissioned. Any party which breaches the provisions of this disclaimer shall indemnify Sweco UK Limited for all loss or damage arising therefrom. COPYRIGHT © Sweco 2021

Sweco
2nd Floor, Quay 2
139 Fountainbridge
Edinburgh
EH3 9QG
Tel: +44 (0)131 550 6300
Web: www.sweco.co.uk

Client
EDINBURGH
THE CITY OF EDINBURGH COUNCIL


Project Title
BURDIEHOUSE ROAD / FROGSTON ROAD EAST ACTIVE TRAVEL LINK

Drawing Title
GENERAL ARRANGMENT SHEET 05 OF 07

Purpose Of Issue
STAGE 2 - SUBMISSION

Status	FINAL			
Designed	Drawn	Checked	Approved	
MH	MH	AM	CF	
Sheet Size	Scale	SWECO Ref	Revision	
A1	1:500	65202460	P03	

Drawing Number
202460-SWE-S2-BUR-0005

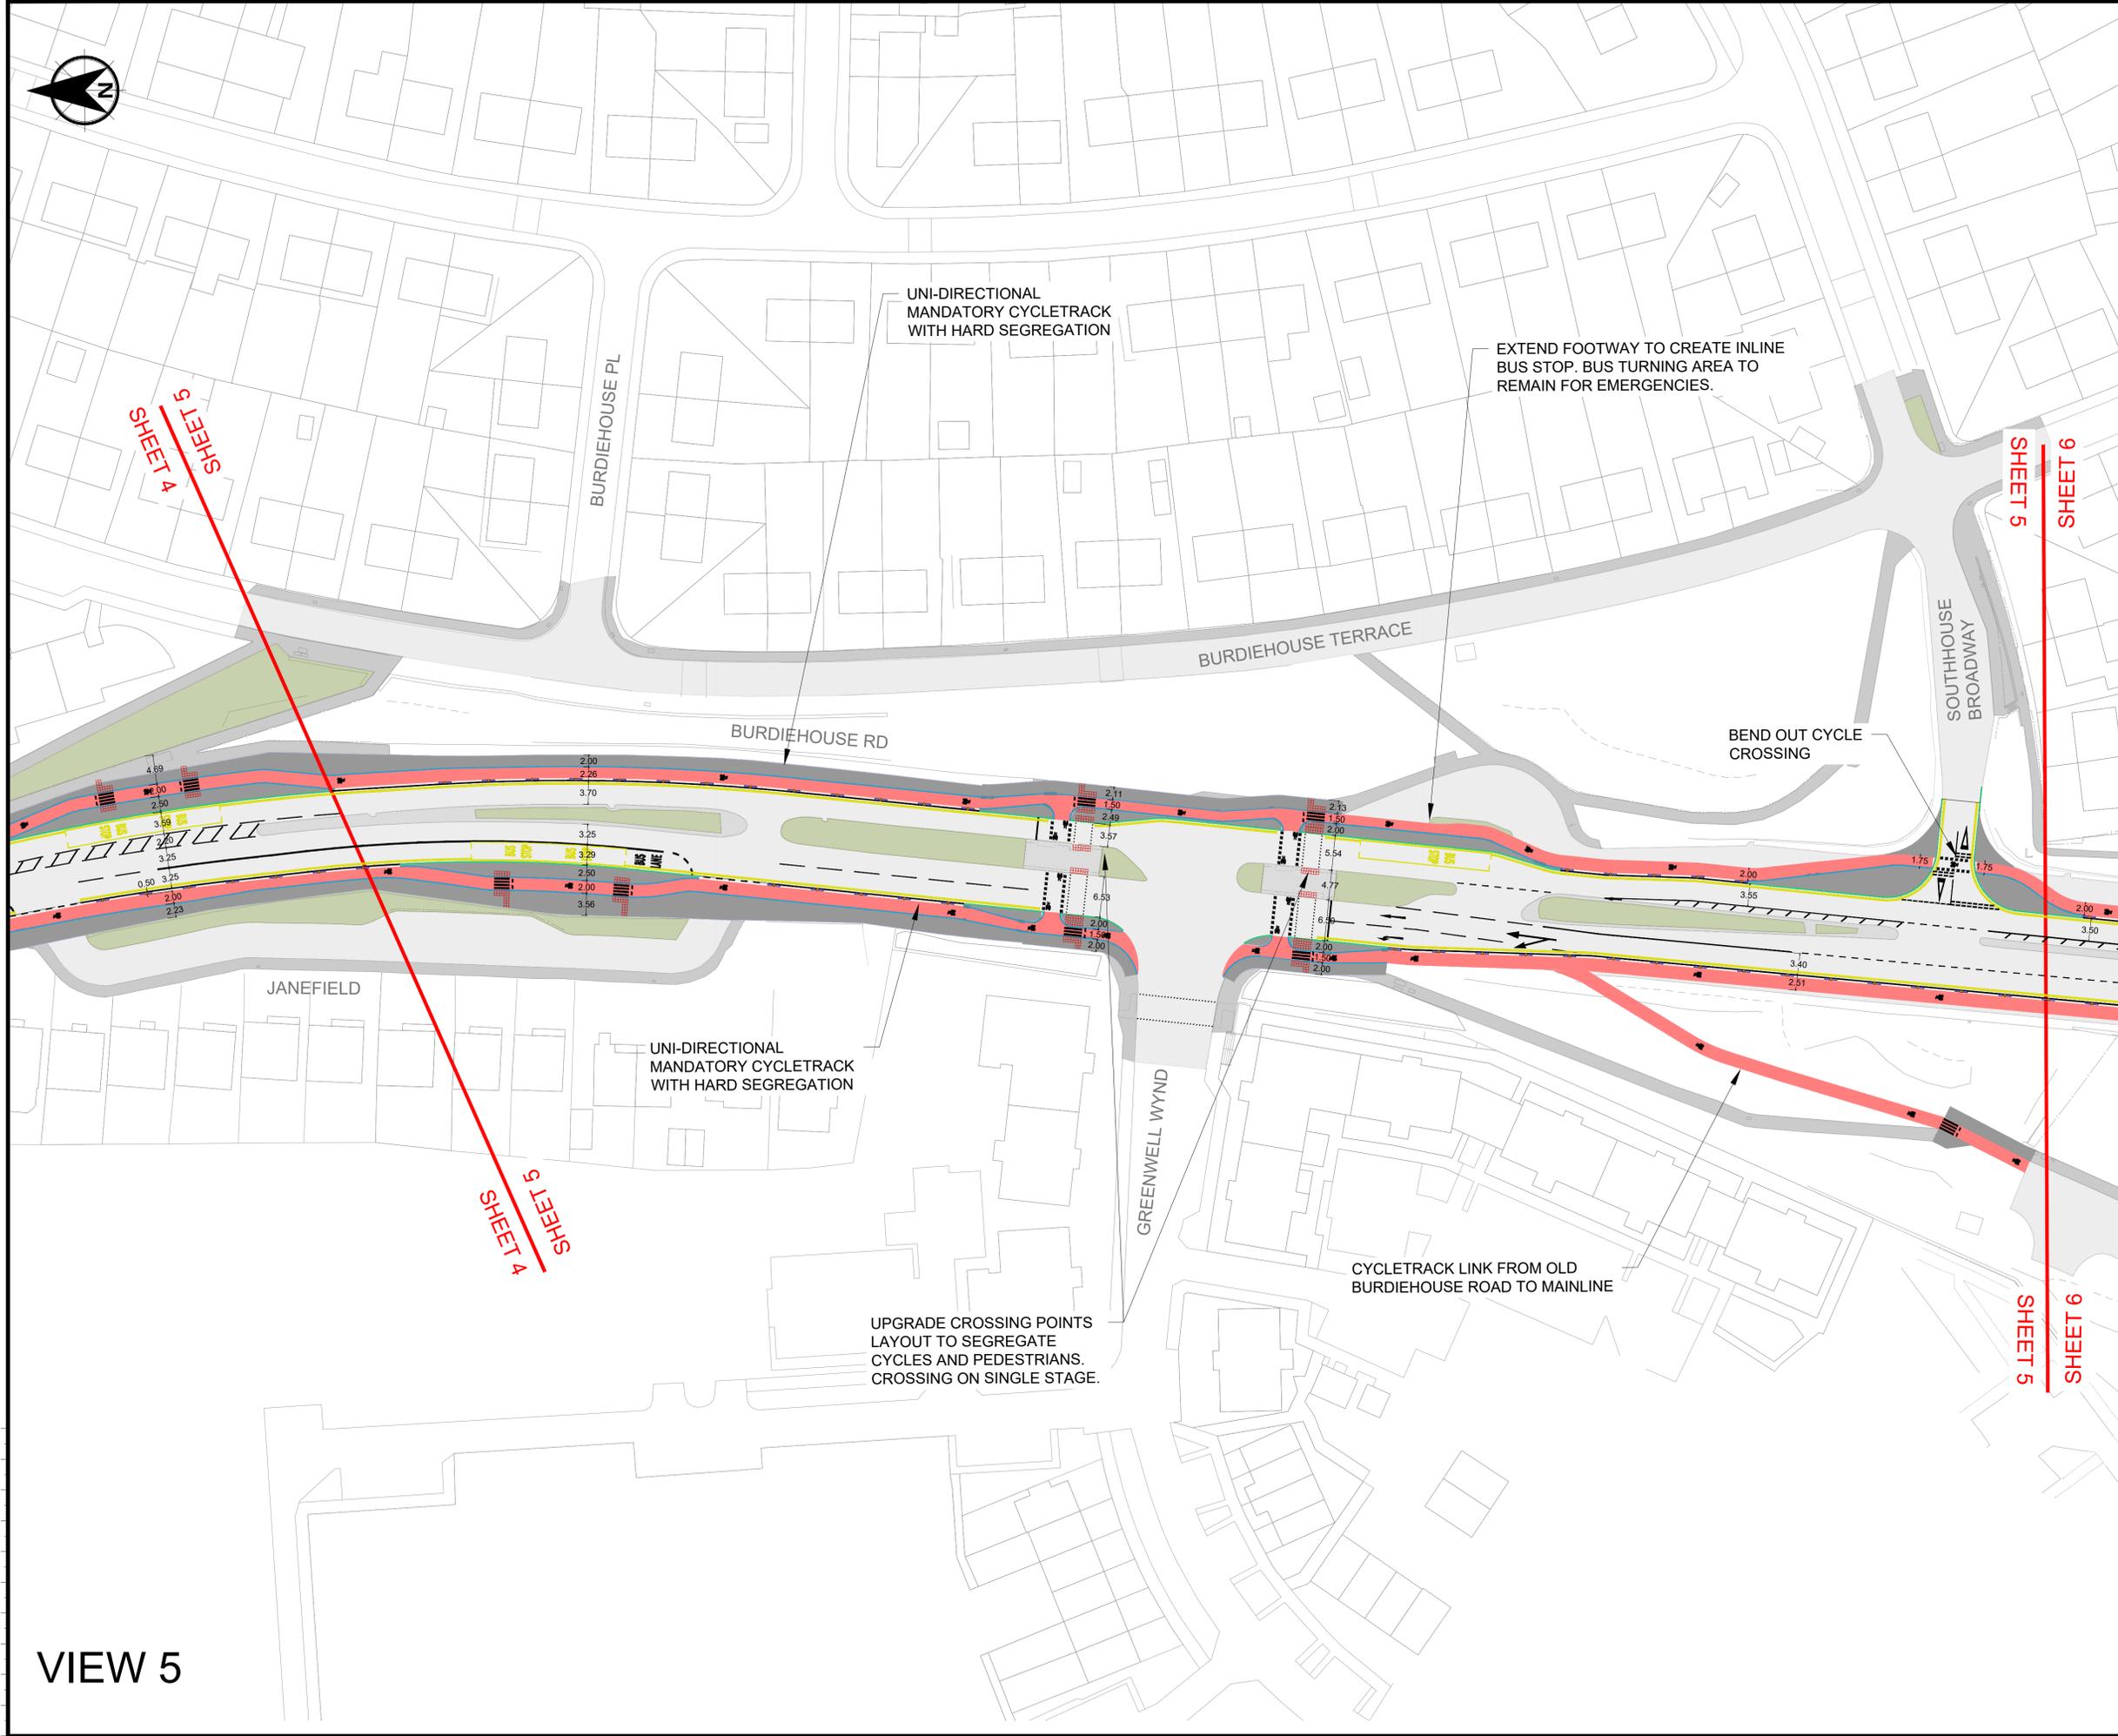

VIEW 5




NOTES

- DO NOT SCALE FROM THIS DRAWING MANUALLY OR ELECTRONICALLY.
- THIS DRAWING IS TO BE READ IN CONJUNCTION WITH ALL OTHER RELEVANT PROJECT INFORMATION.
- ALL DIMENSIONS ARE IN METRES UNLESS OTHERWISE STATED.
- THIS DRAWING CONTAINS DATA BASED UPON ORDNANCE SURVEY MAPPING. REPRODUCED BY PERMISSION OF ORDNANCE SURVEY ON BEHALF OF HMSO. CROW COPYRIGHT AND DATABASE 2021. ALL RIGHTS RESERVED.

KEY

CARRIAGEWAY	
GRASS VERGE	
SHARED USE PATH	
FOOTWAY	
CYCLETRACK	

KEY PLAN

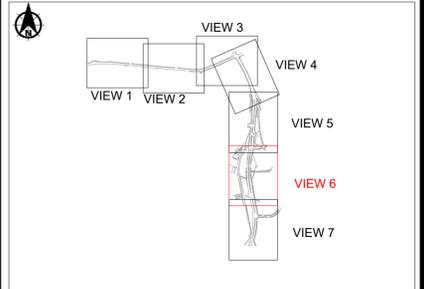

P03	26.08.22	PIE Stage 2 Submission	AMcN	MH	LM
P02	09.06.22	KEYPLAN UPDATED TO REDUCE FILE SIZE	AMcN	AB	CF
P01	11.02.22	FIRST ISSUE	AMcN	AB	CF
Rev	Date	Amendment Details	Dr'n	Chk'	App'

This drawing should not be relied on or used in circumstances other than those for which it was originally prepared and for which Sweco UK Limited was commissioned. Sweco UK Limited accepts no responsibility for this drawing to any party other than the person by whom it was commissioned. Any party which breaches the provisions of this disclaimer shall indemnify Sweco UK Limited for all loss or damage arising therefrom.
COPYRIGHT © Sweco 2021

Sweco
2nd Floor, Quay 2
139 Fountainbridge
Edinburgh
EH3 9QG
Tel: +44 (0)131 550 6300
Web: www.sweco.co.uk



Client

EDINBURGH
THE CITY OF EDINBURGH COUNCIL

Project Title

**BURDIEHOUSE ROAD /
FROGSTON ROAD EAST
ACTIVE TRAVEL LINK**

Drawing Title

**GENERAL ARRANGMENT
SHEET 06 OF 07**

Purpose Of Issue

STAGE 2 - SUBMISSION

Status

F1

FINAL

Designed

MH

Drawn

MH

Checked

AM

Approved

CF

Sheet Size

A1

Scale

1:500

SWECO Ref


65202460

Revision


P03

Drawing Number

202460-SWE-S2-BUR-0006

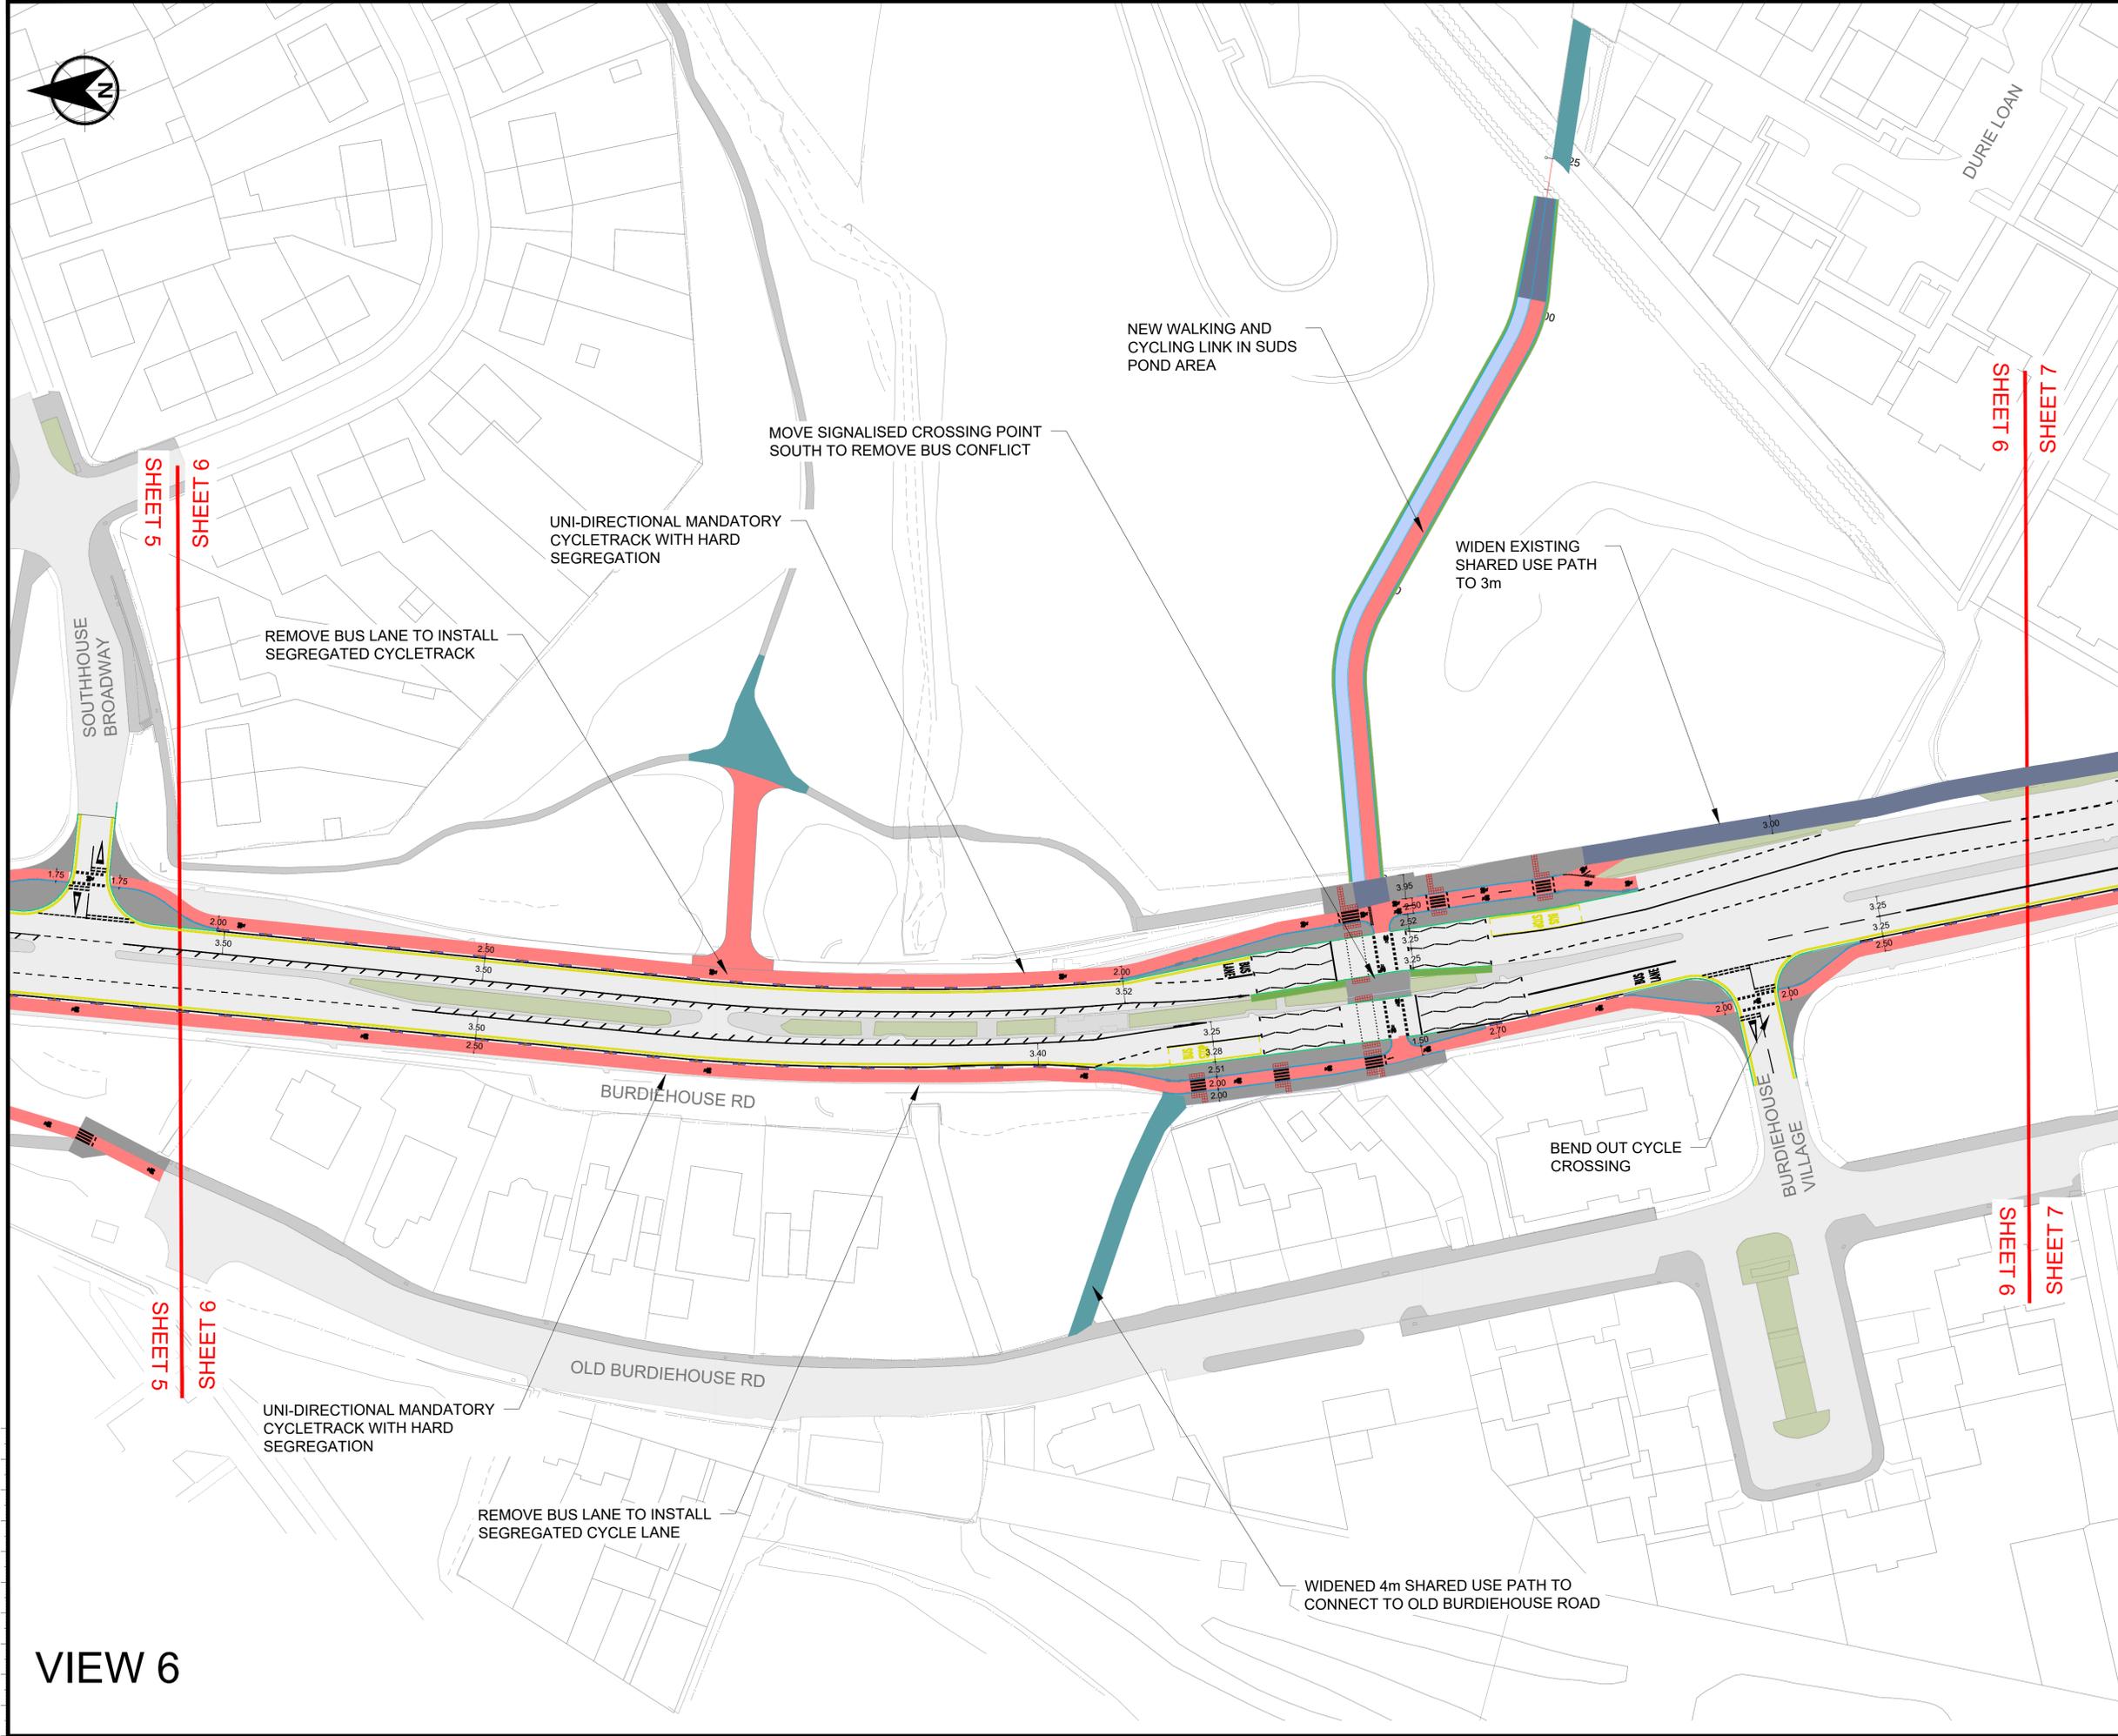

VIEW 6

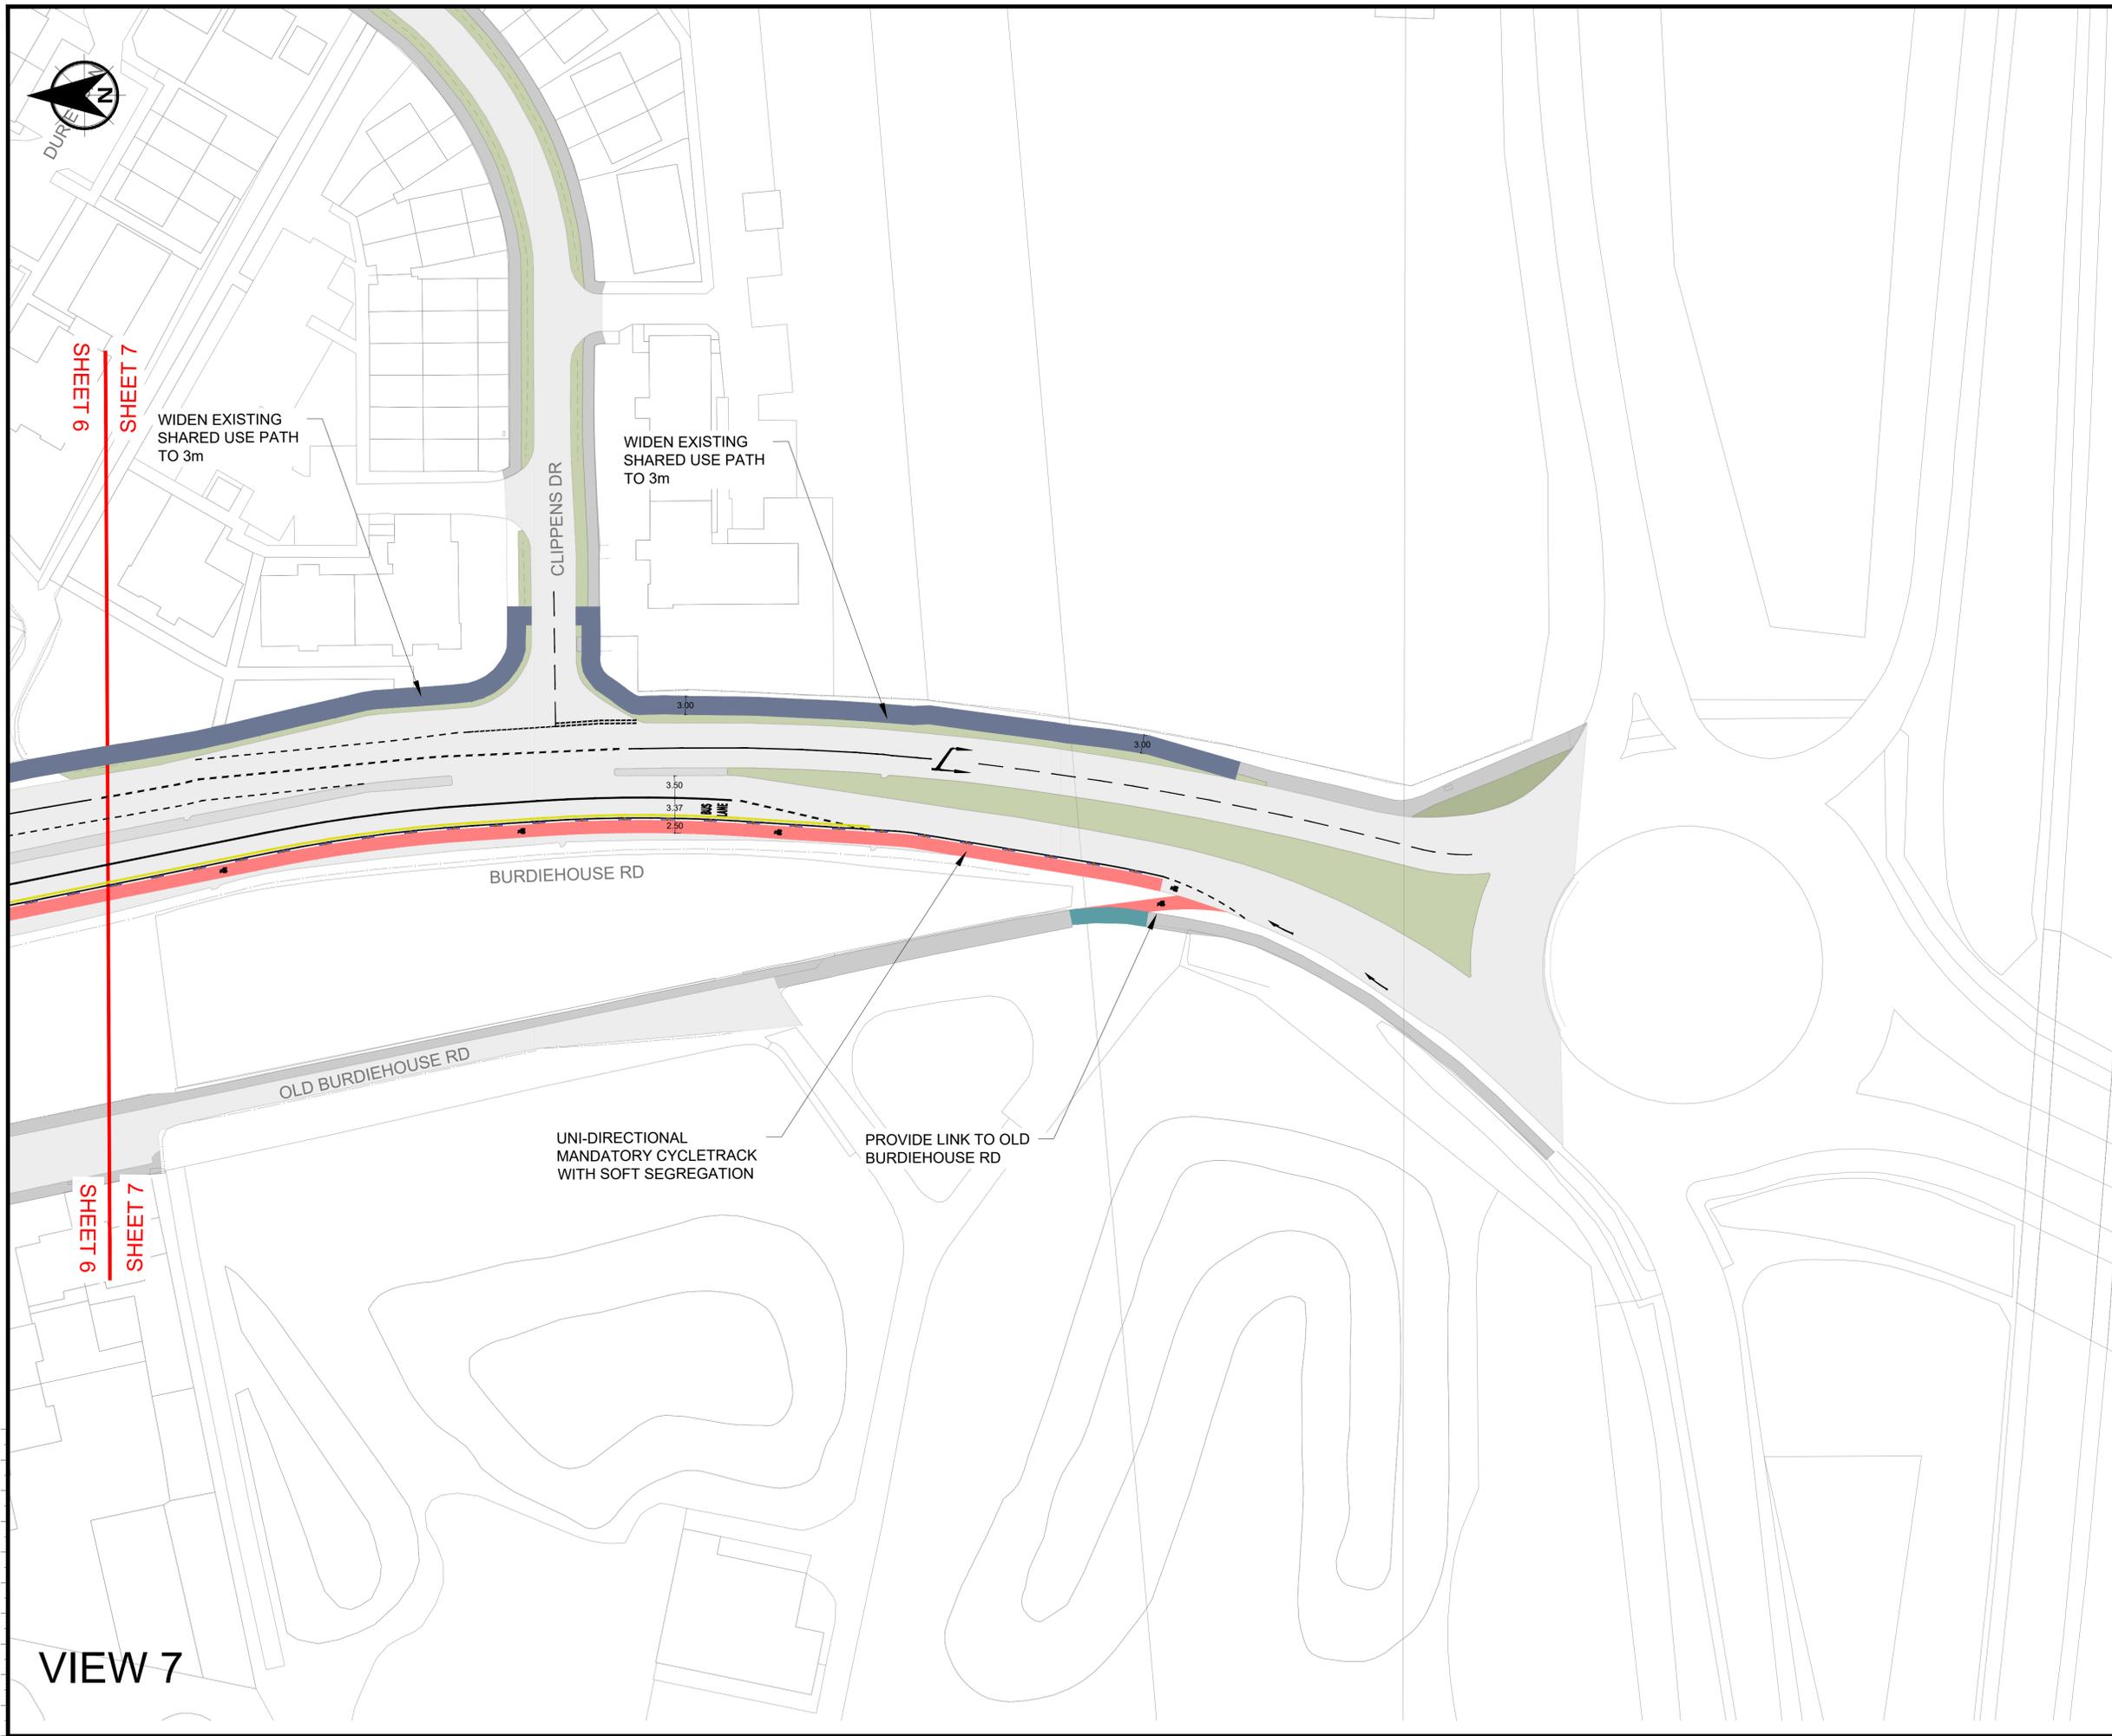


NOTES

1. DO NOT SCALE FROM THIS DRAWING MANUALLY OR ELECTRONICALLY.
2. THIS DRAWING IS TO BE READ IN CONJUNCTION WITH ALL OTHER RELEVANT PROJECT INFORMATION.
3. ALL DIMENSIONS ARE IN METRES UNLESS OTHERWISE STATED.
4. THIS DRAWING CONTAINS DATA BASED UPON ORDNANCE SURVEY MAPPING. REPRODUCED BY PERMISSION OF ORDNANCE SURVEY ON BEHALF OF HMSO. CROW COPYRIGHT AND DATABASE 2021. ALL RIGHTS RESERVED.

KEY

CARRIAGEWAY	
GRASS VERGE	
SHARED USE PATH	
FOOTWAY	
CYCLETRACK	

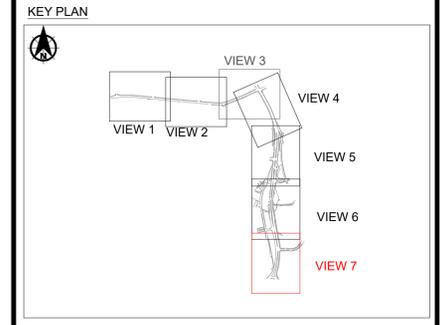

Rev	Date	Amendment Details	Dr'n	Chk'	App'
P03	26.08.22	PfE Stage 2 Submission	AMcN	MH	LM
P02	09.06.22	KEYPLAN UPDATED TO REDUCE FILE SIZE	AMcN	AB	CF
P01	11.02.22	FIRST ISSUE	AMcN	AB	CF

This drawing should not be relied on or used in circumstances other than those for which it was originally prepared and for which Sweco UK Limited was commissioned. Sweco UK Limited accepts no responsibility for this drawing to any party other than the person by whom it was commissioned. Any party which breaches the provisions of this disclaimer shall indemnify Sweco UK Limited for all loss or damage arising therefrom. COPYRIGHT © Sweco 2021

Sweco
 2nd Floor, Quay 2
 139 Fountainbridge
 Edinburgh
 EH3 9QG
 Tel: +44 (0)131 550 6300
 Web: www.sweco.co.uk



Client
• EDINBURGH •
 THE CITY OF EDINBURGH COUNCIL


Project Title
**BURDIEHOUSE ROAD /
 FROGSTON ROAD EAST
 ACTIVE TRAVEL LINK**

Drawing Title
**GENERAL ARRANGMENT
 SHEET 07 OF 07**

Purpose Of Issue
STAGE 2 - SUBMISSION

Status: F1		Status Description: FINAL	
Designed: MH	Drawn: MH	Checked: AM	Approved: CF
Sheet Size: A1	Scale: 1:500	SWECO Ref: 65202460	Revision: P03

Drawing Number
202460-SWE-S2-BUR-0007

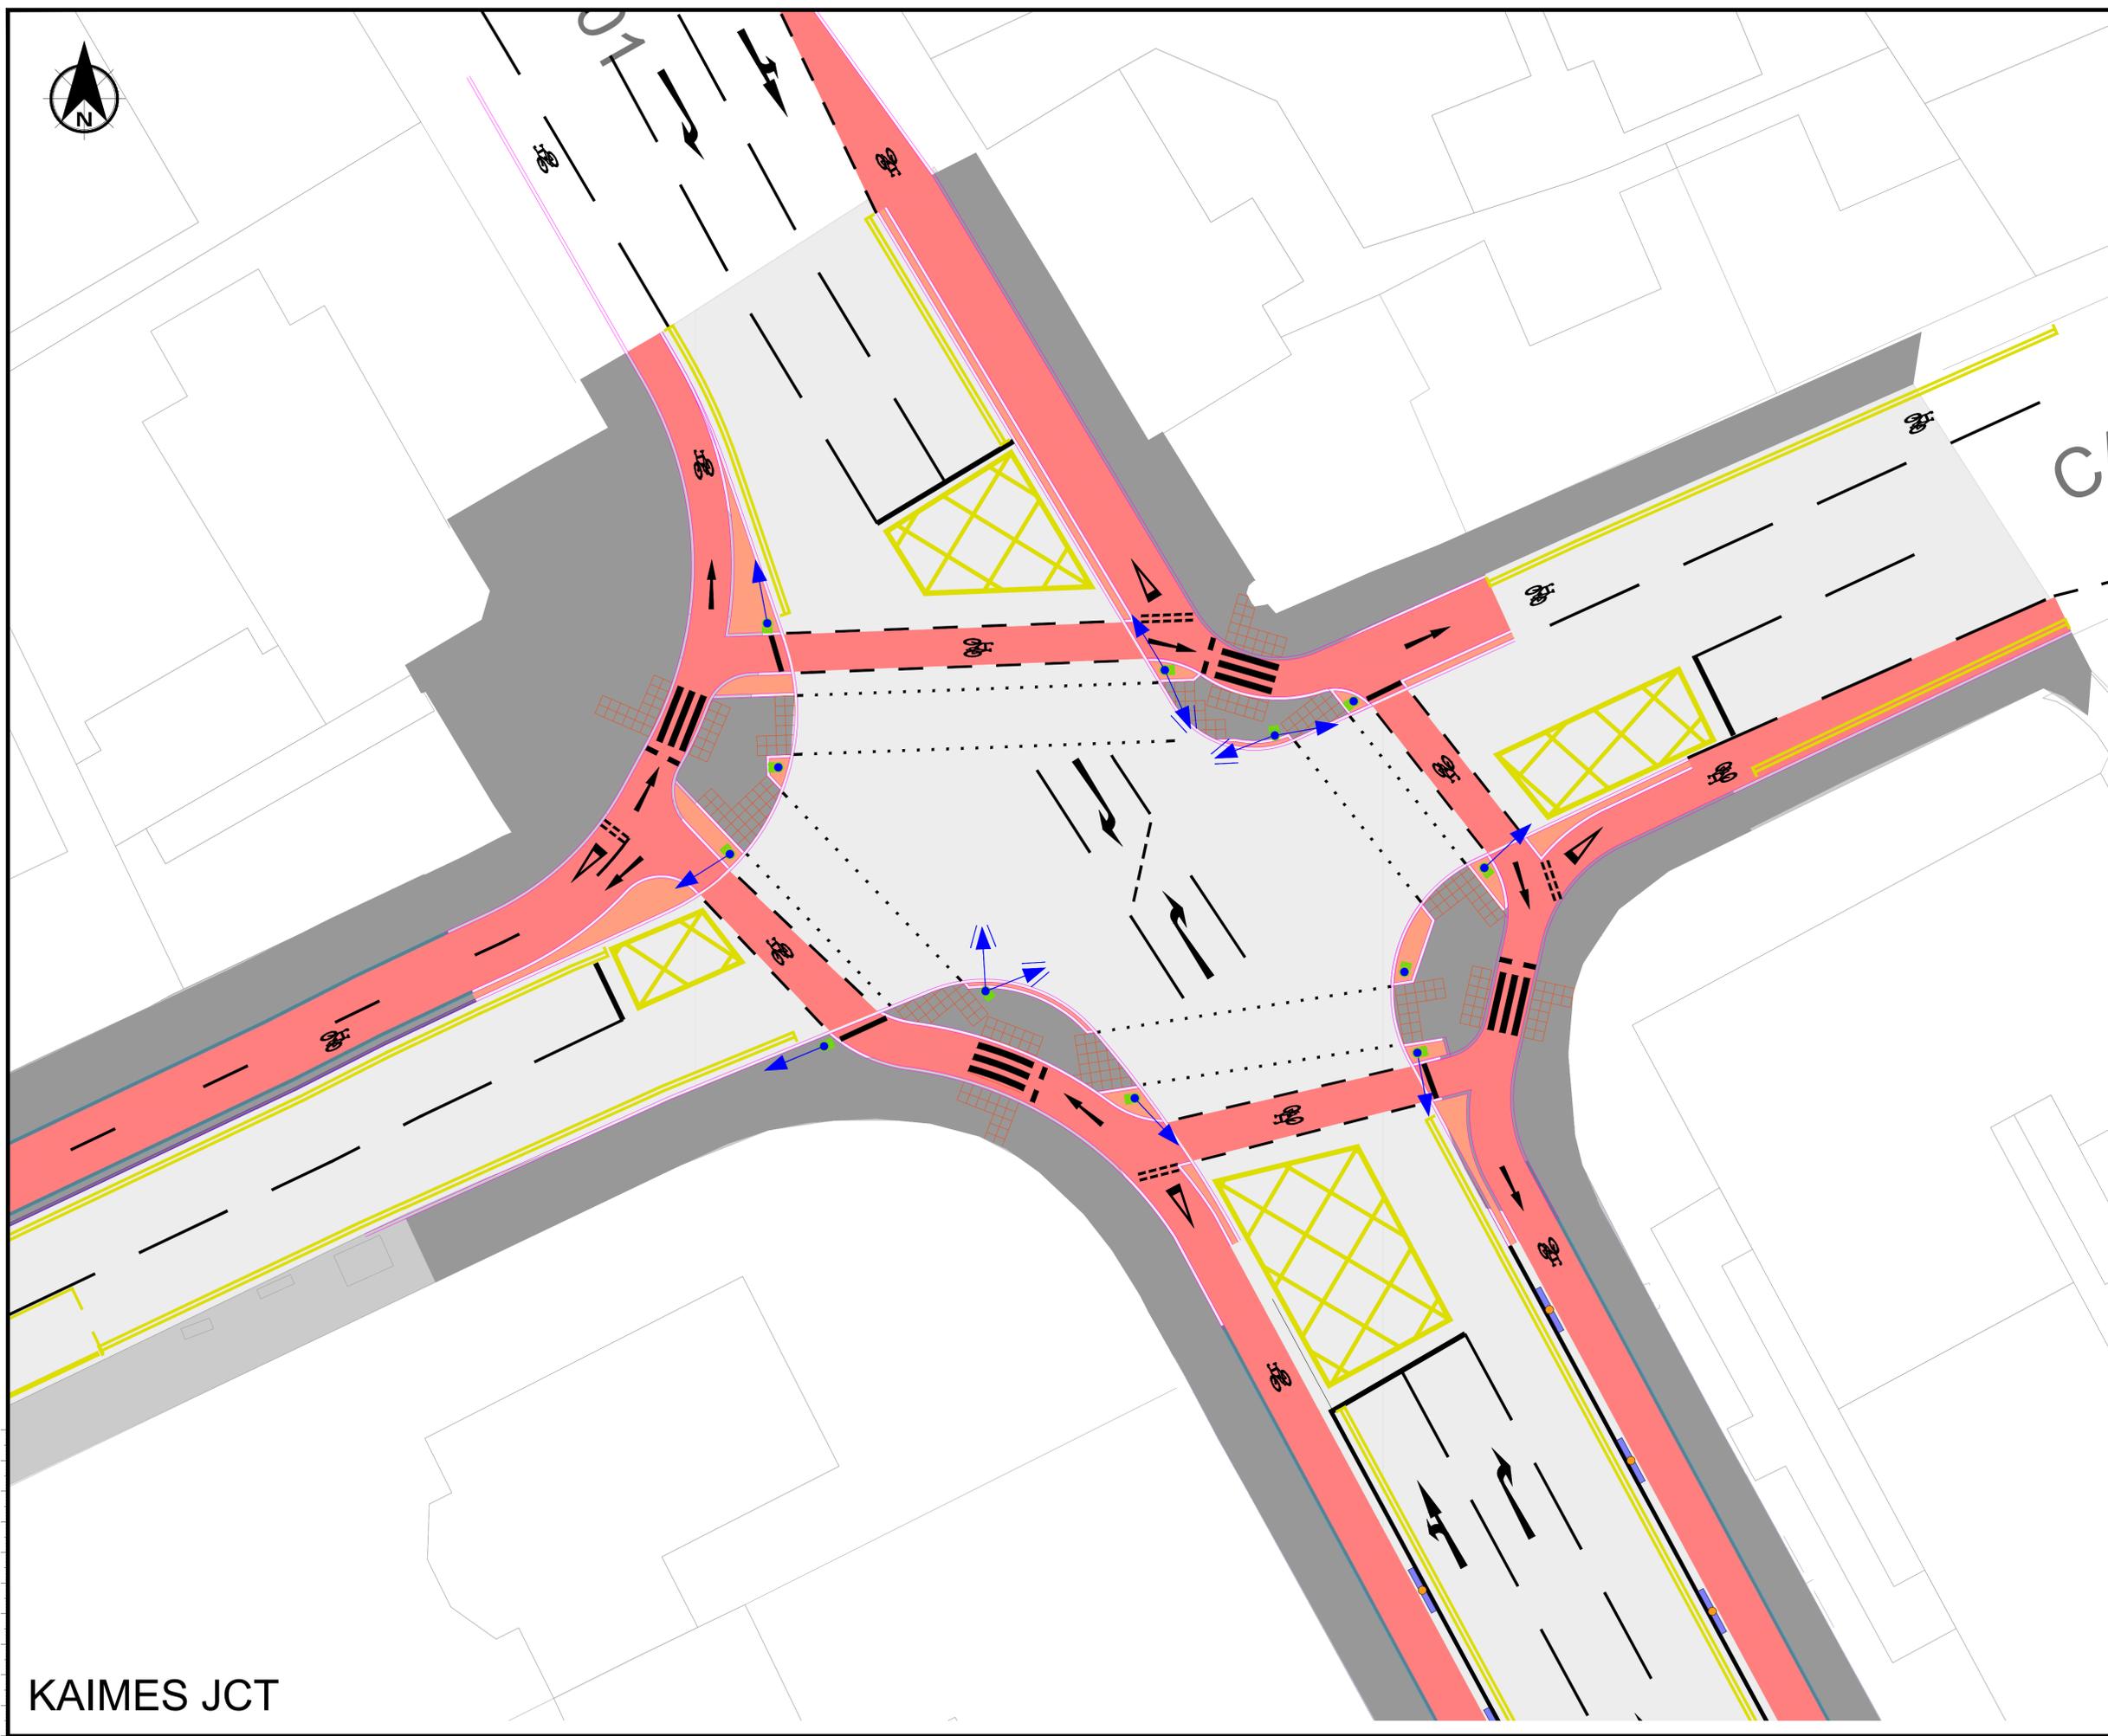


NOTES

- DO NOT SCALE FROM THIS DRAWING MANUALLY OR ELECTRONICALLY.
- THIS DRAWING IS TO BE READ IN CONJUNCTION WITH ALL OTHER RELEVANT PROJECT INFORMATION.
- ALL DIMENSIONS ARE IN METRES UNLESS OTHERWISE STATED.
- THIS DRAWING CONTAINS DATA BASED UPON ORDINANCE SURVEY MAPPING. REPRODUCED BY PERMISSION OF ORDNANCE SURVEY ON BEHALF OF HMSO. CROW COPYRIGHT AND DATABASE 2021. ALL RIGHTS RESERVED.

KEY

- CARRIAGEWAY
- GRASS VERGE
- SHARED USE PATH
- FOOTWAY
- CYCLEWAY

KEY PLAN

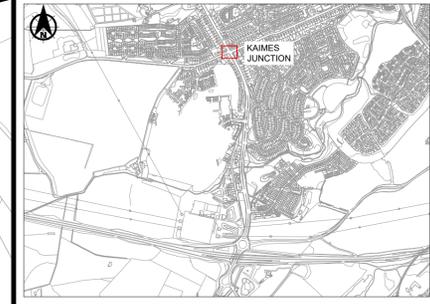

P03	26.08.22	PfE Stage 2 Submission	AMcN	MH	LM
P02	27.05.22	JUNCTION MARKINGS UPDATED	AMcN	AB	CF
P01	11.03.22	FIRST ISSUE	AMcN	AB	CF
Rev	Date	Amendment Details	Dr'n	Chk'	App'

This drawing should not be relied on or used in circumstances other than those for which it was originally prepared and for which Sweco UK Limited was commissioned. Sweco UK Limited accepts no responsibility for this drawing to any party other than the person by whom it was commissioned. Any party which breaches the provisions of this disclaimer shall indemnify Sweco UK Limited for all loss or damage arising therefrom.
COPYRIGHT © Sweco 2021

Sweco
2nd Floor, Quay 2
139 Fountainbridge
Edinburgh
EH3 9QG
Tel: +44 (0)131 550 6300
Web: www.sweco.co.uk

Client
• EDINBURGH •
THE CITY OF EDINBURGH COUNCIL

Project Title
**BURDIEHOUSE ROAD /
FROGSTON ROAD EAST
ACTIVE TRAVEL ROUTE**

Drawing Title
**KAIMES JUNCTION
CYCLOPS LAYOUT**

Purpose Of Issue
STAGE 2 - SUBMISSION

Status	Status Description			
F1	FINAL			
Designed	AMcN	AMcN	Checked	Approved
			AB	CF
Sheet Size	A1	Scale	SWECO Ref	Revision
		1:125	65202460	P03

Drawing Number
202460-SWE-S2-BUR-KCY-01

KAIMES JCT