


Level 1 Floor Plan



Level O Floor Plan

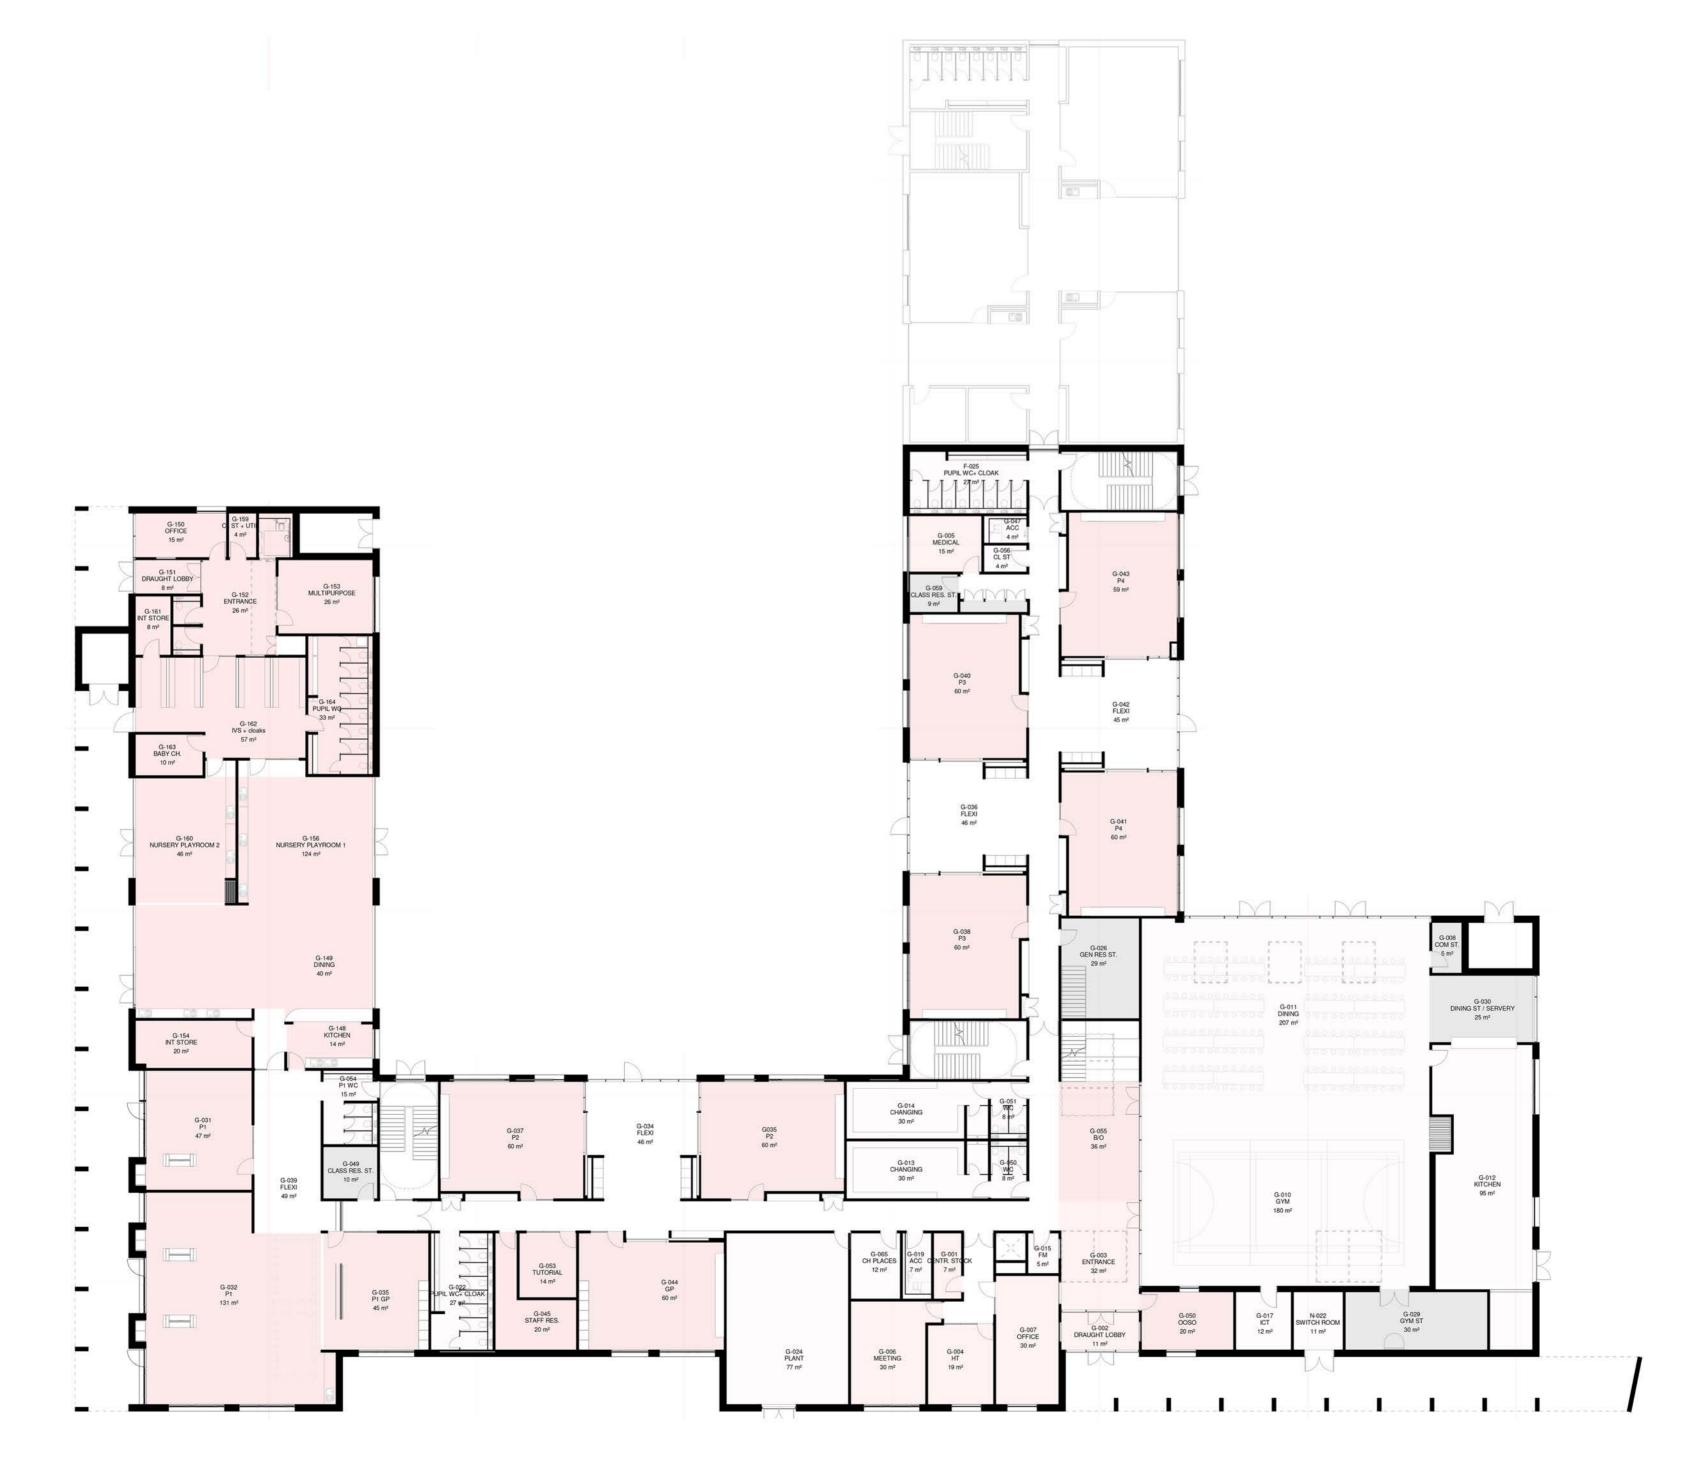

