


Existing Layout

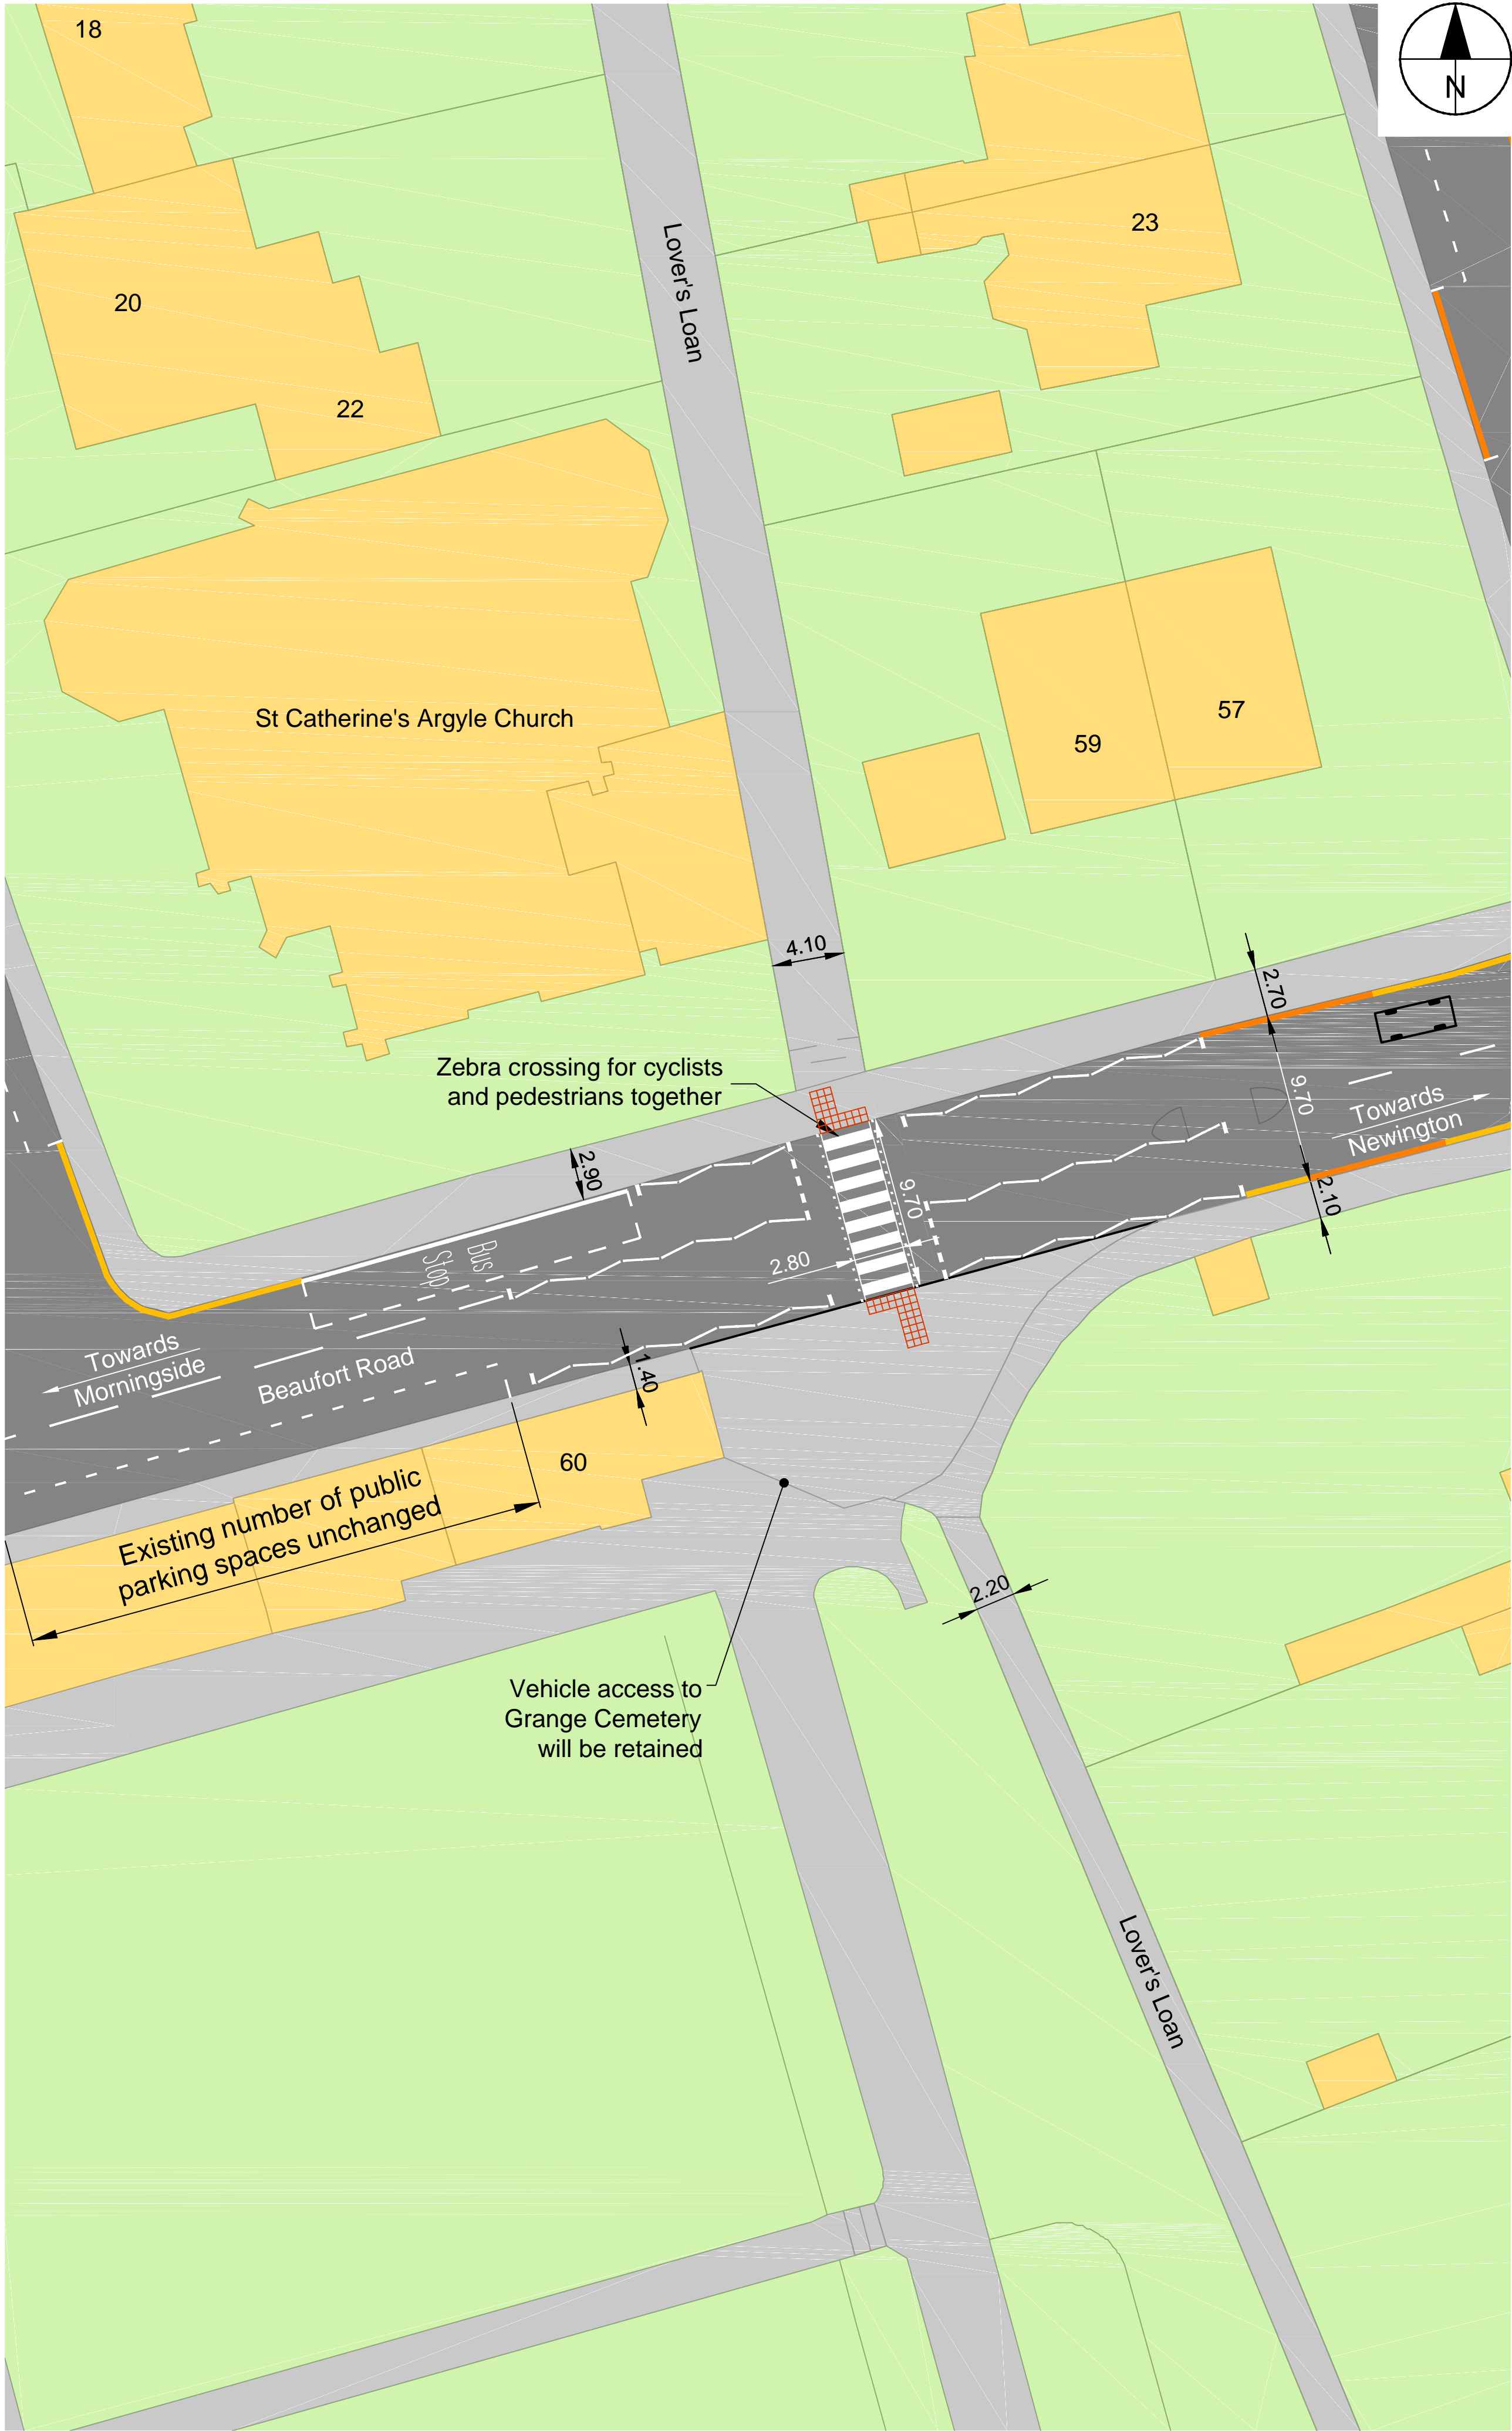

Proposed Layout

This drawing has been prepared for the use of AECOM's client. It may not be used, modified, reproduced or relied upon by third parties, except as agreed by AECOM or as required by law. AECOM accepts no responsibility, and denies any liability whatsoever, to any party that uses or relies on this drawing without AECOM's express written consent. Do not scale this document. All measurements must be obtained from the stated dimensions.

AECOM

PROJECT

Cycle and walking improvements on Grange Road

CLIENT

EDINBURGH
THE CITY OF EDINBURGH COUNCIL


CONSULTANT

AECOM
1 Tanfield
EDINBURGH, EH3 5DA
+44 (0) 131 301 8600 tel
+44 (0) 131 301 8699 fax
www.aecom.com

Key

- Key
- Double yellow line restrictions:
No waiting at any time
 - Single yellow line restrictions:
No waiting Mon-Fri 8:30am-5:30pm
 - Road markings
 - Road
 - Footway
 - Building
 - Non-built up land
 - Tactile paving - controlled

KEY PLAN

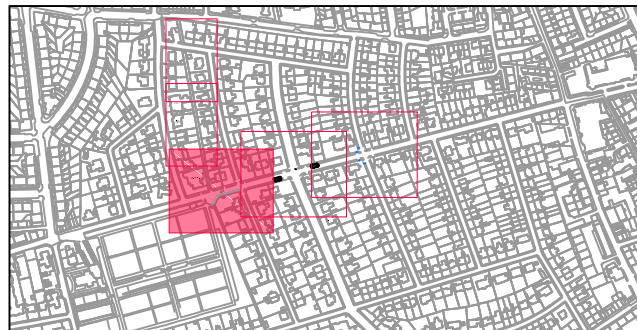

SHEET TITLE

1.1 GRANGE ROAD AT
LOVER'S LOAN
PUBLIC CONSULTATION PLAN

60487449-SKE-C-WP1-1.1-0103