


ISO A1 594mm x 841mm
Approved: PC
Checked: MC
Designer: JN
Project Management Initials:

Filename: F:\PROJECTS\TRAFFIC - CEC WALK CYCLE WP203 EXECUTION\CAD\25-SKETCHES\14 - QUIET ROUTE 13 - LOWER GRANTON ROAD\0512201-SKE-C-WP2-14-0100.DWG
Last saved by: CONDOMINIUM Last Plotted: 2016-10-13

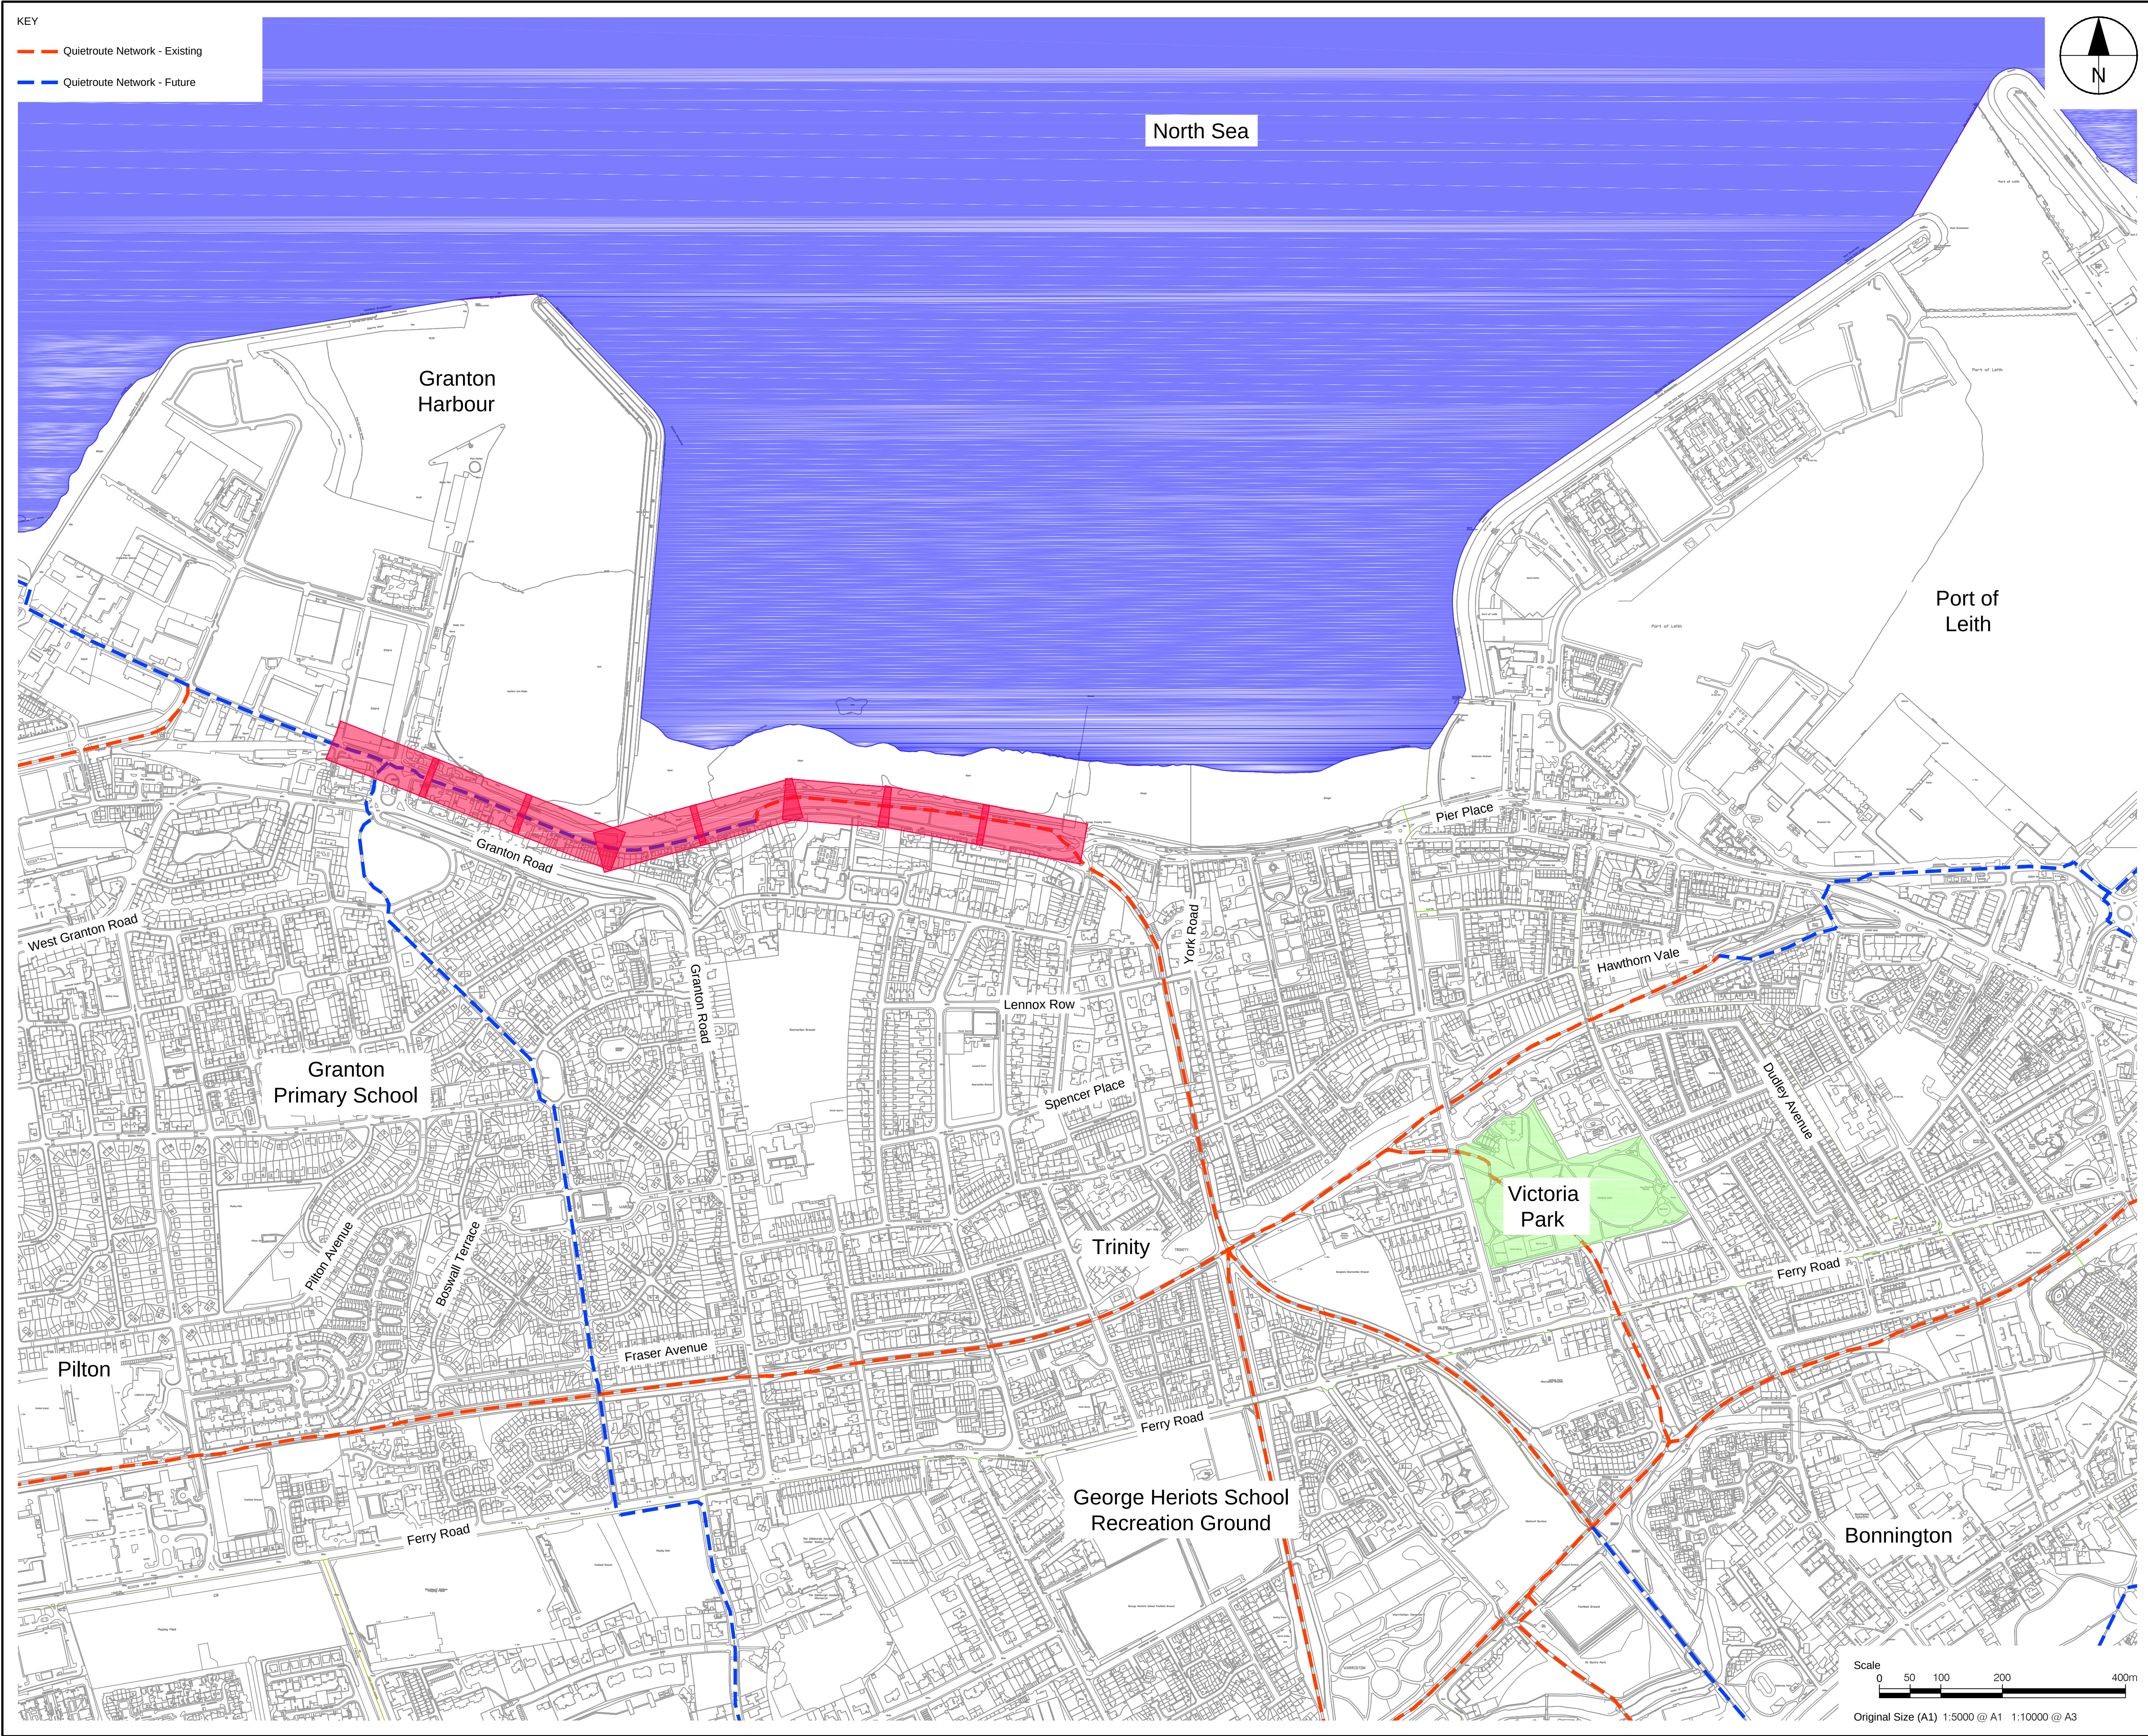

This drawing has been prepared for the use of AECOM's client. It may not be used, modified, reproduced or relied upon by third parties, except as agreed by AECOM or as required by law. AECOM accepts no responsibility, and denies any liability, whatsoever, to any party that uses or relies on this drawing without AECOM's express written consent. Do not scale this document. All measurements must be obtained from the stated dimensions.

AECOM

PROJECT

Cycle and walking improvements at Lower Granton Road

CLIENT

EDINBURGH
THE CITY OF EDINBURGH COUNCIL

CONSULTANT

AECOM
1 Tanfield
EDINBURGH, EH3 5DA
+44 (0) 131 301 8600 tel
+44 (0) 131 301 8699 fax
www.aecom.com

Key

KEY PLAN

SHEET TITLE


14 LOWER GRANTON ROAD
PUBLIC CONSULTATION PLAN

SHEET NUMBER


60512201-SKE-C-WP2-14-0100



Existing Layout

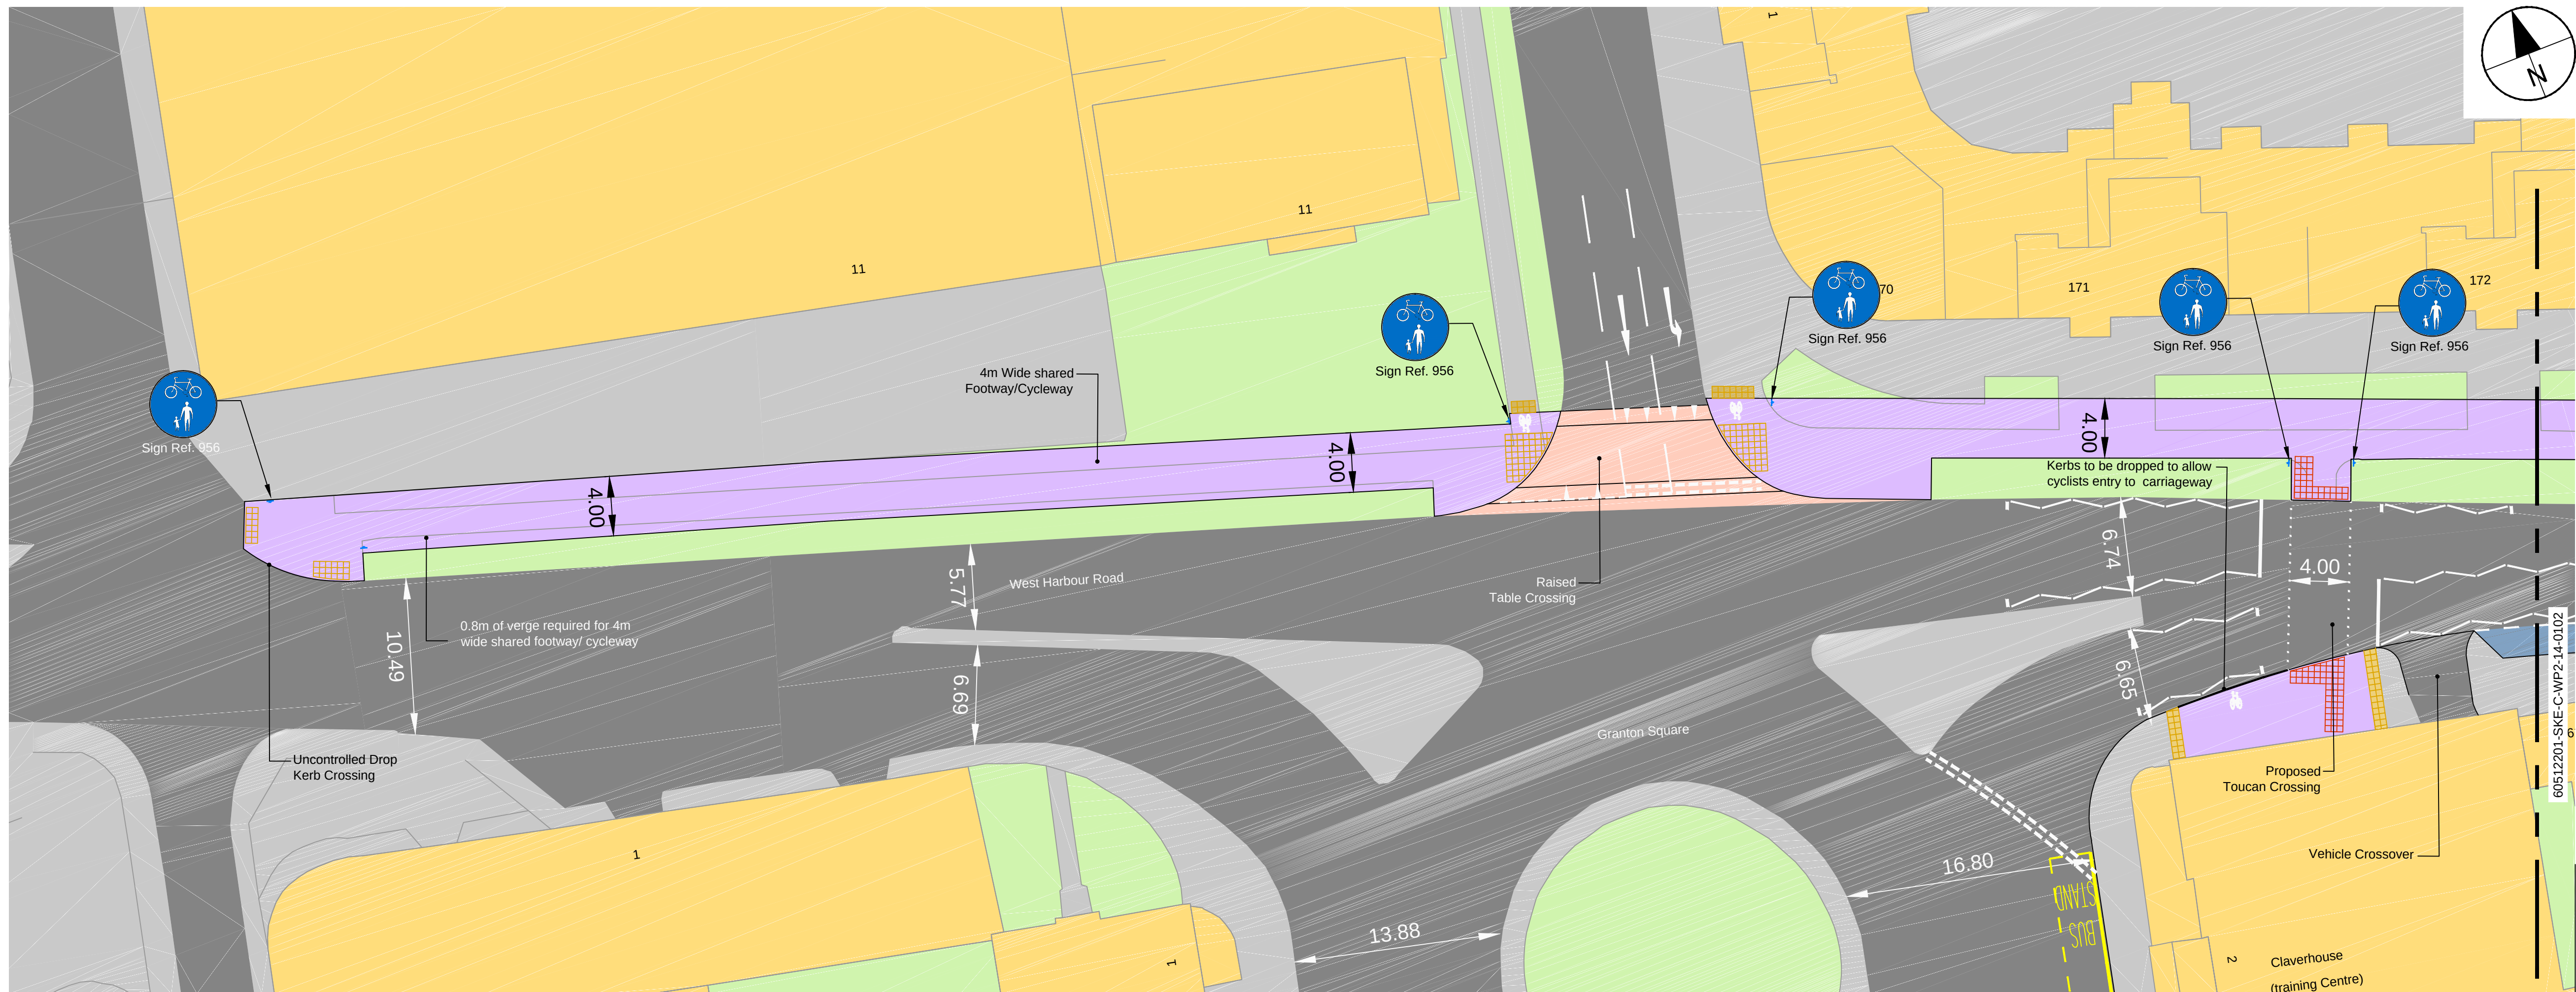

Proposed Layout

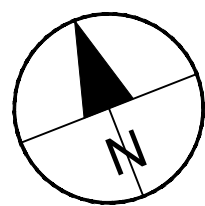**AECOM**

PROJECT

Cycle and walking improvements at Lower Granton Road

CLIENT



CONSULTANT


AECOM
1 Tanfield
EDINBURGH, EH3 5DA
+44 (0) 131 301 8600 tel
+44 (0) 131 301 8699 fax
www.aecom.com

Key

Key

-  Road
-  Footway
-  Building
-  Non-built up land
-  New shared use footway and cycleway
-  New raised table
-  Parking bays
-  Tactile paving - controlled
-  New tactile paving
(Contrasting Grey Corduroy 400x400x65mm)

KEY PLAN

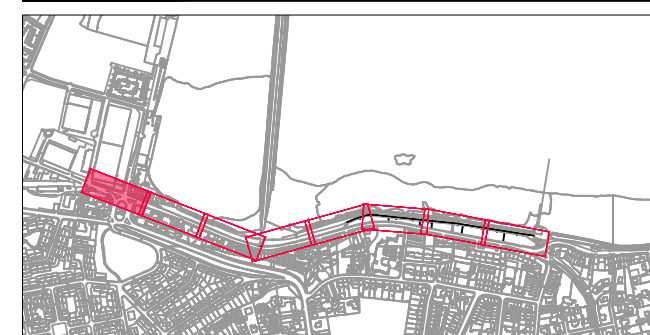

SHEET TITLE

14 LOWER GRANTON ROAD
PUBLIC CONSULTATION
SHEET 1 OF 8


SHEET NUMBER

60512201-SKE-C-WP2-14-0101


This drawing has been prepared for the use of AECOM's client. It may not be used, modified, reproduced or relied upon by third parties, except as agreed by AECOM or as required by law. AECOM accepts no responsibility and denies any liability whatsoever, to any party that uses or relies on this drawing without AECOM's express written consent. Do not scale this document. All measurements must be obtained from the stated dimensions.



Existing Layout

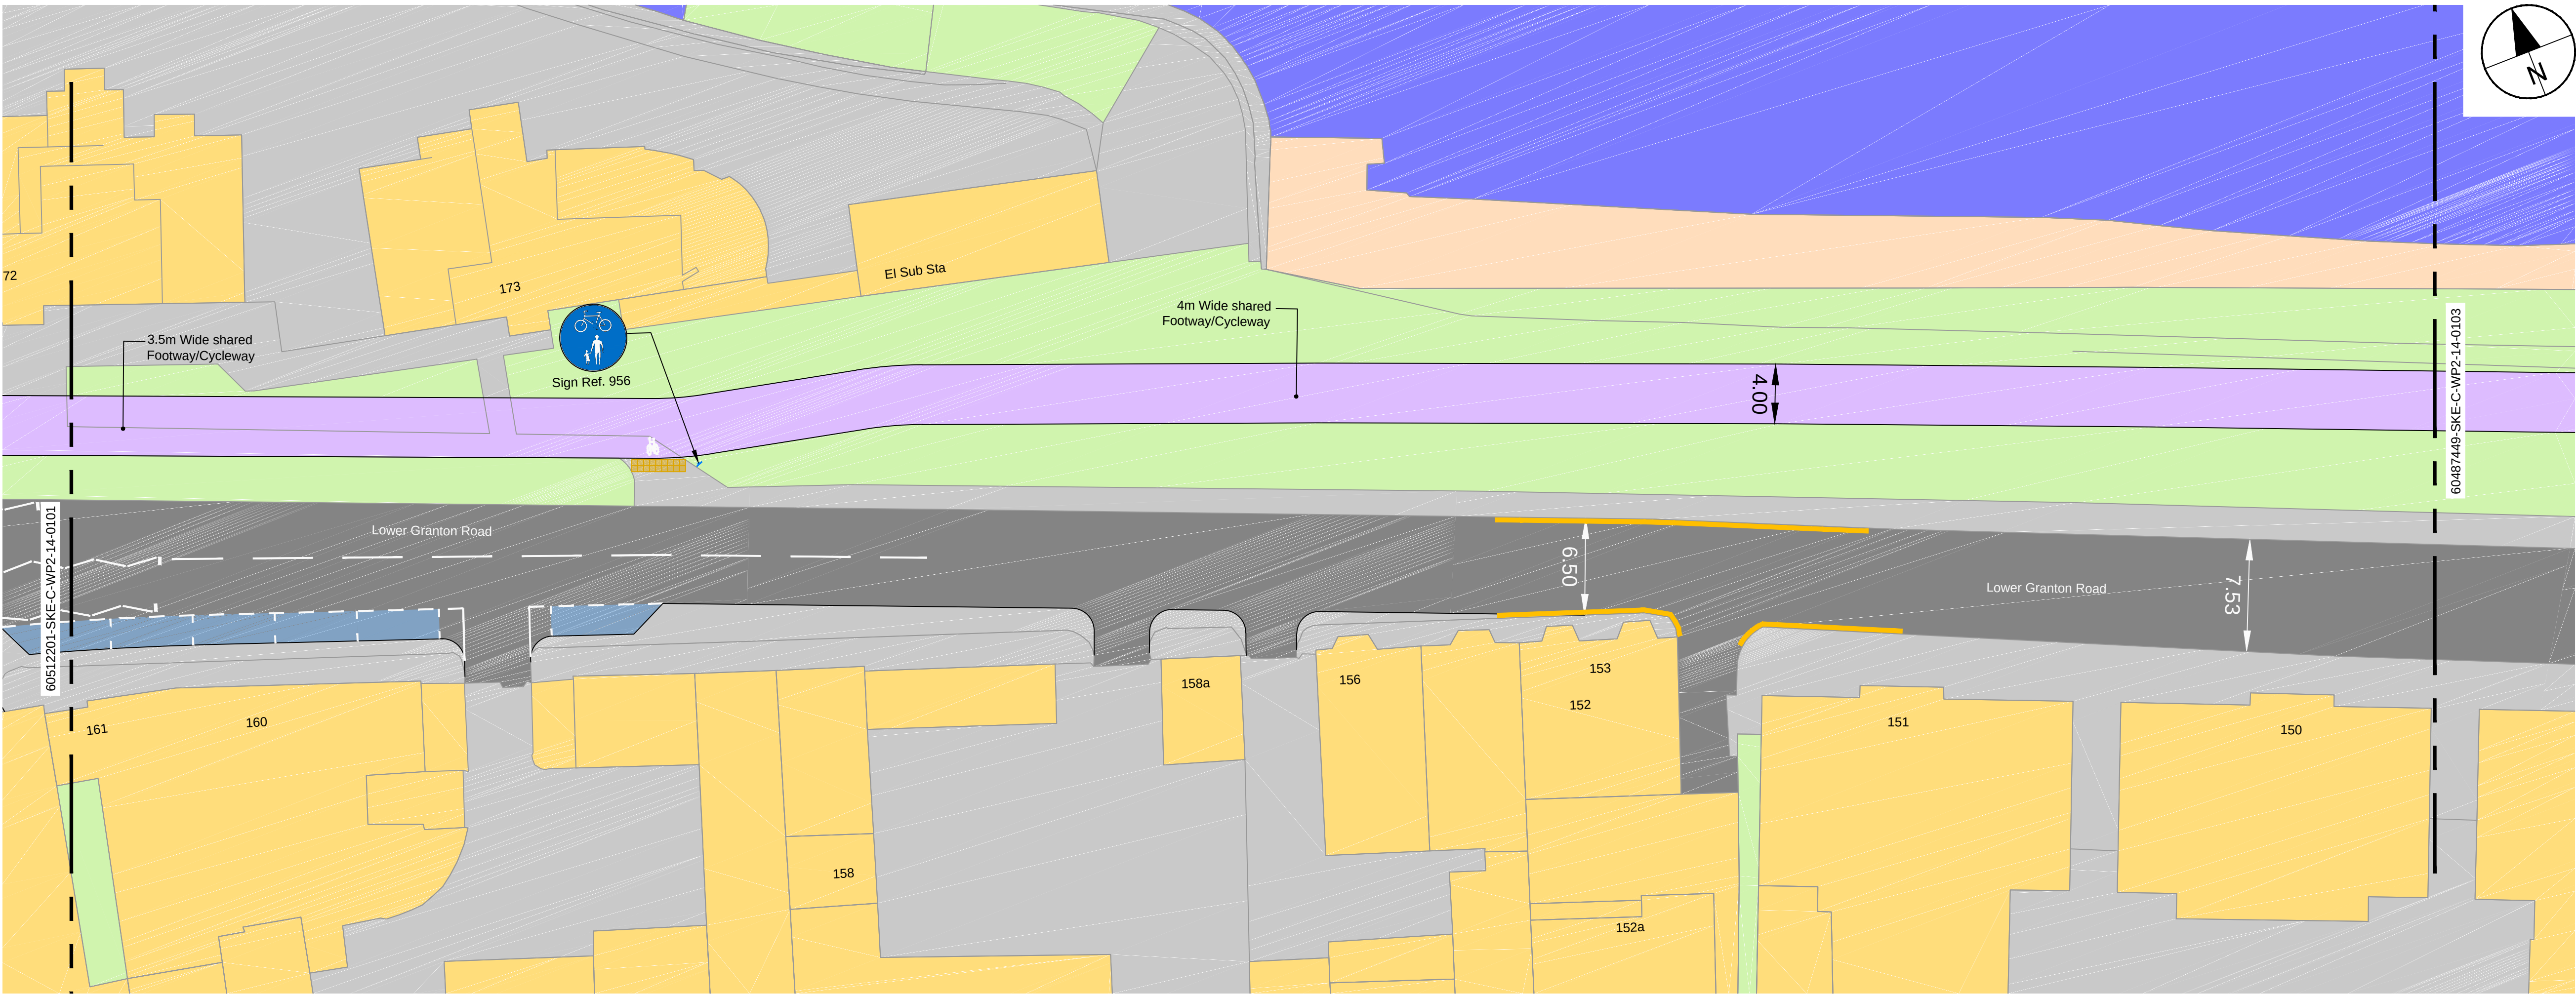

Proposed Layout

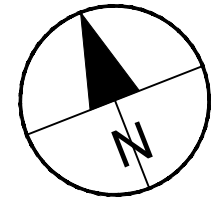

AECOM

PROJECT

Cycle and walking improvements at Lower Granton Road

CLIENT

EDINBURGH
THE CITY OF EDINBURGH COUNCIL


CONSULTANT

AECOM
1 Tanfield
EDINBURGH, EH3 5DA
+44 (0) 131 301 8600 tel
+44 (0) 131 301 8699 fax
www.aecom.com

Key

- Key
- Double yellow line restrictions:
No waiting at any time
 - New shared use footway and cycleway
 - Parking bays
 - Road
 - Footway
 - Building
 - Non-built up land
 - New tactile paving
(Contrasting Grey Corduroy 400x400x65mm)

KEY PLAN

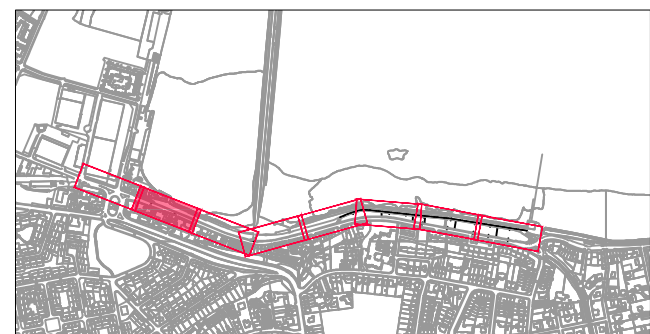

SHEET TITLE

14 LOWER GRANTON ROAD
PUBLIC CONSULTATION
SHEET 2 OF 8


SHEET NUMBER

60512201-SKE-C-WP2-14-0102


This drawing has been prepared for the use of AECOM's client. It may not be used, modified, reproduced or relied upon by third parties, except as agreed by AECOM or as required by law. AECOM accepts no responsibility, and denies any liability whatsoever, to any party that uses or relies on this drawing without AECOM's express written consent. Do not scale this document. All measurements must be obtained from the stated dimensions.



Existing Layout

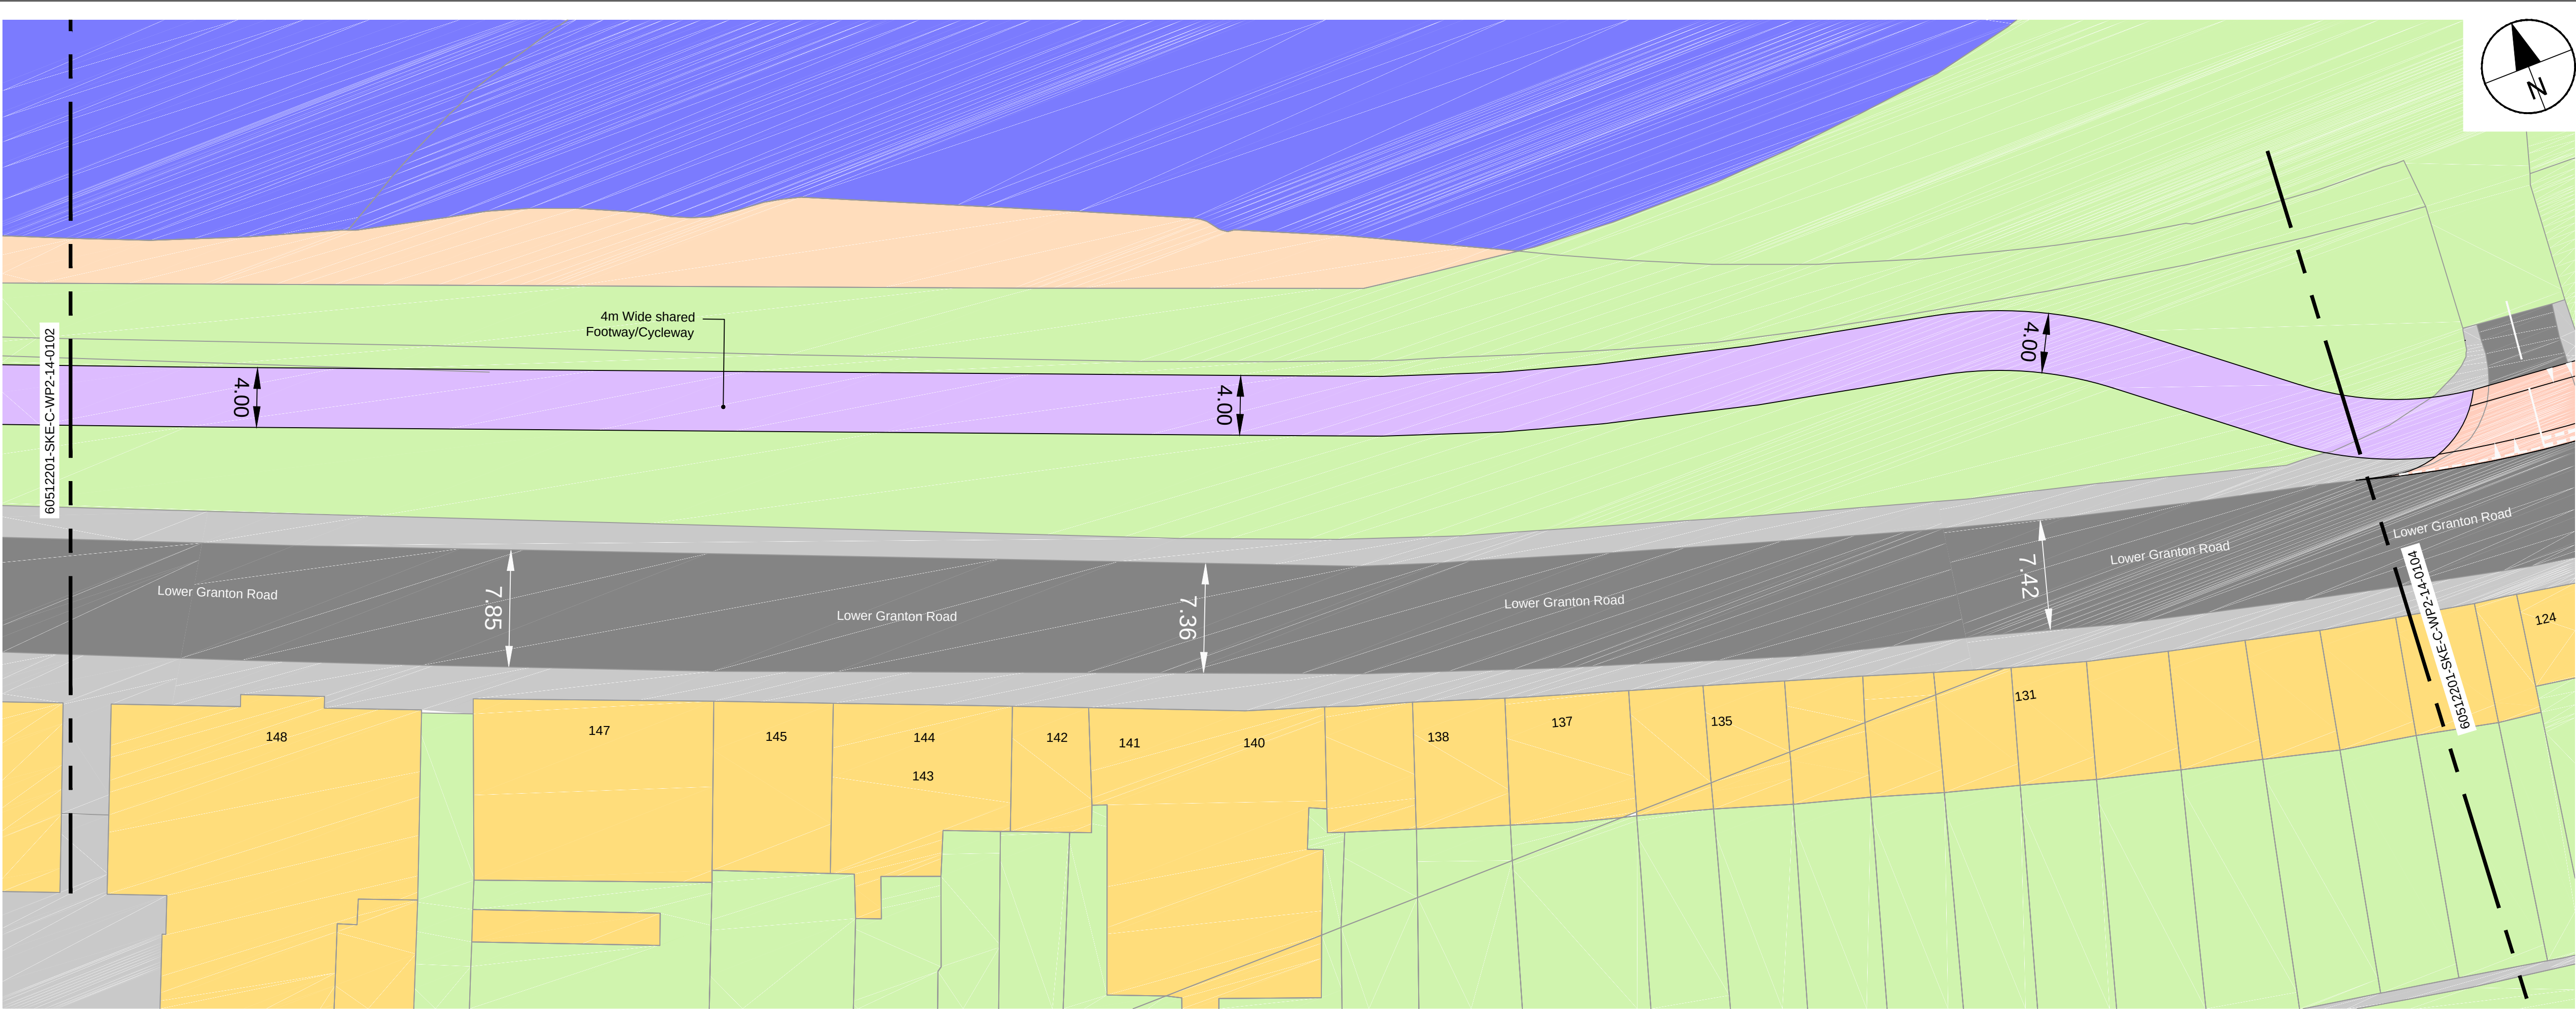

Proposed Layout

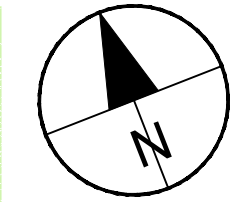

AECOM

PROJECT

Cycle and walking improvements at Lower Granton Road

CLIENT



CONSULTANT

AECOM
1 Tanfield
EDINBURGH, EH3 5DA
+44 (0) 131 301 8600 tel
+44 (0) 131 301 8699 fax
www.aecom.com

Key

- Key
- New shared use footway and cycleway
 - New raised table
 - Road
 - Footway
 - Building
 - Non-built up land
 - New tactile paving (Contrasting Grey Corduroy 400x400x65mm)

KEY PLAN



SHEET TITLE

14 LOWER GRANTON ROAD
PUBLIC CONSULTATION
SHEET 3 OF 8


SHEET NUMBER

60512201-SKE-C-WP2-14-0103

This drawing has been prepared for the use of AECOM's client. It may not be used, modified, reproduced or relied upon by third parties, except as agreed by AECOM or as required by law. AECOM accepts no responsibility, and denies any liability, whatsoever, to any party that uses or relies on this drawing without AECOM's express written consent. Do not scale this document. All measurements must be obtained from the stated dimensions.



Existing Layout

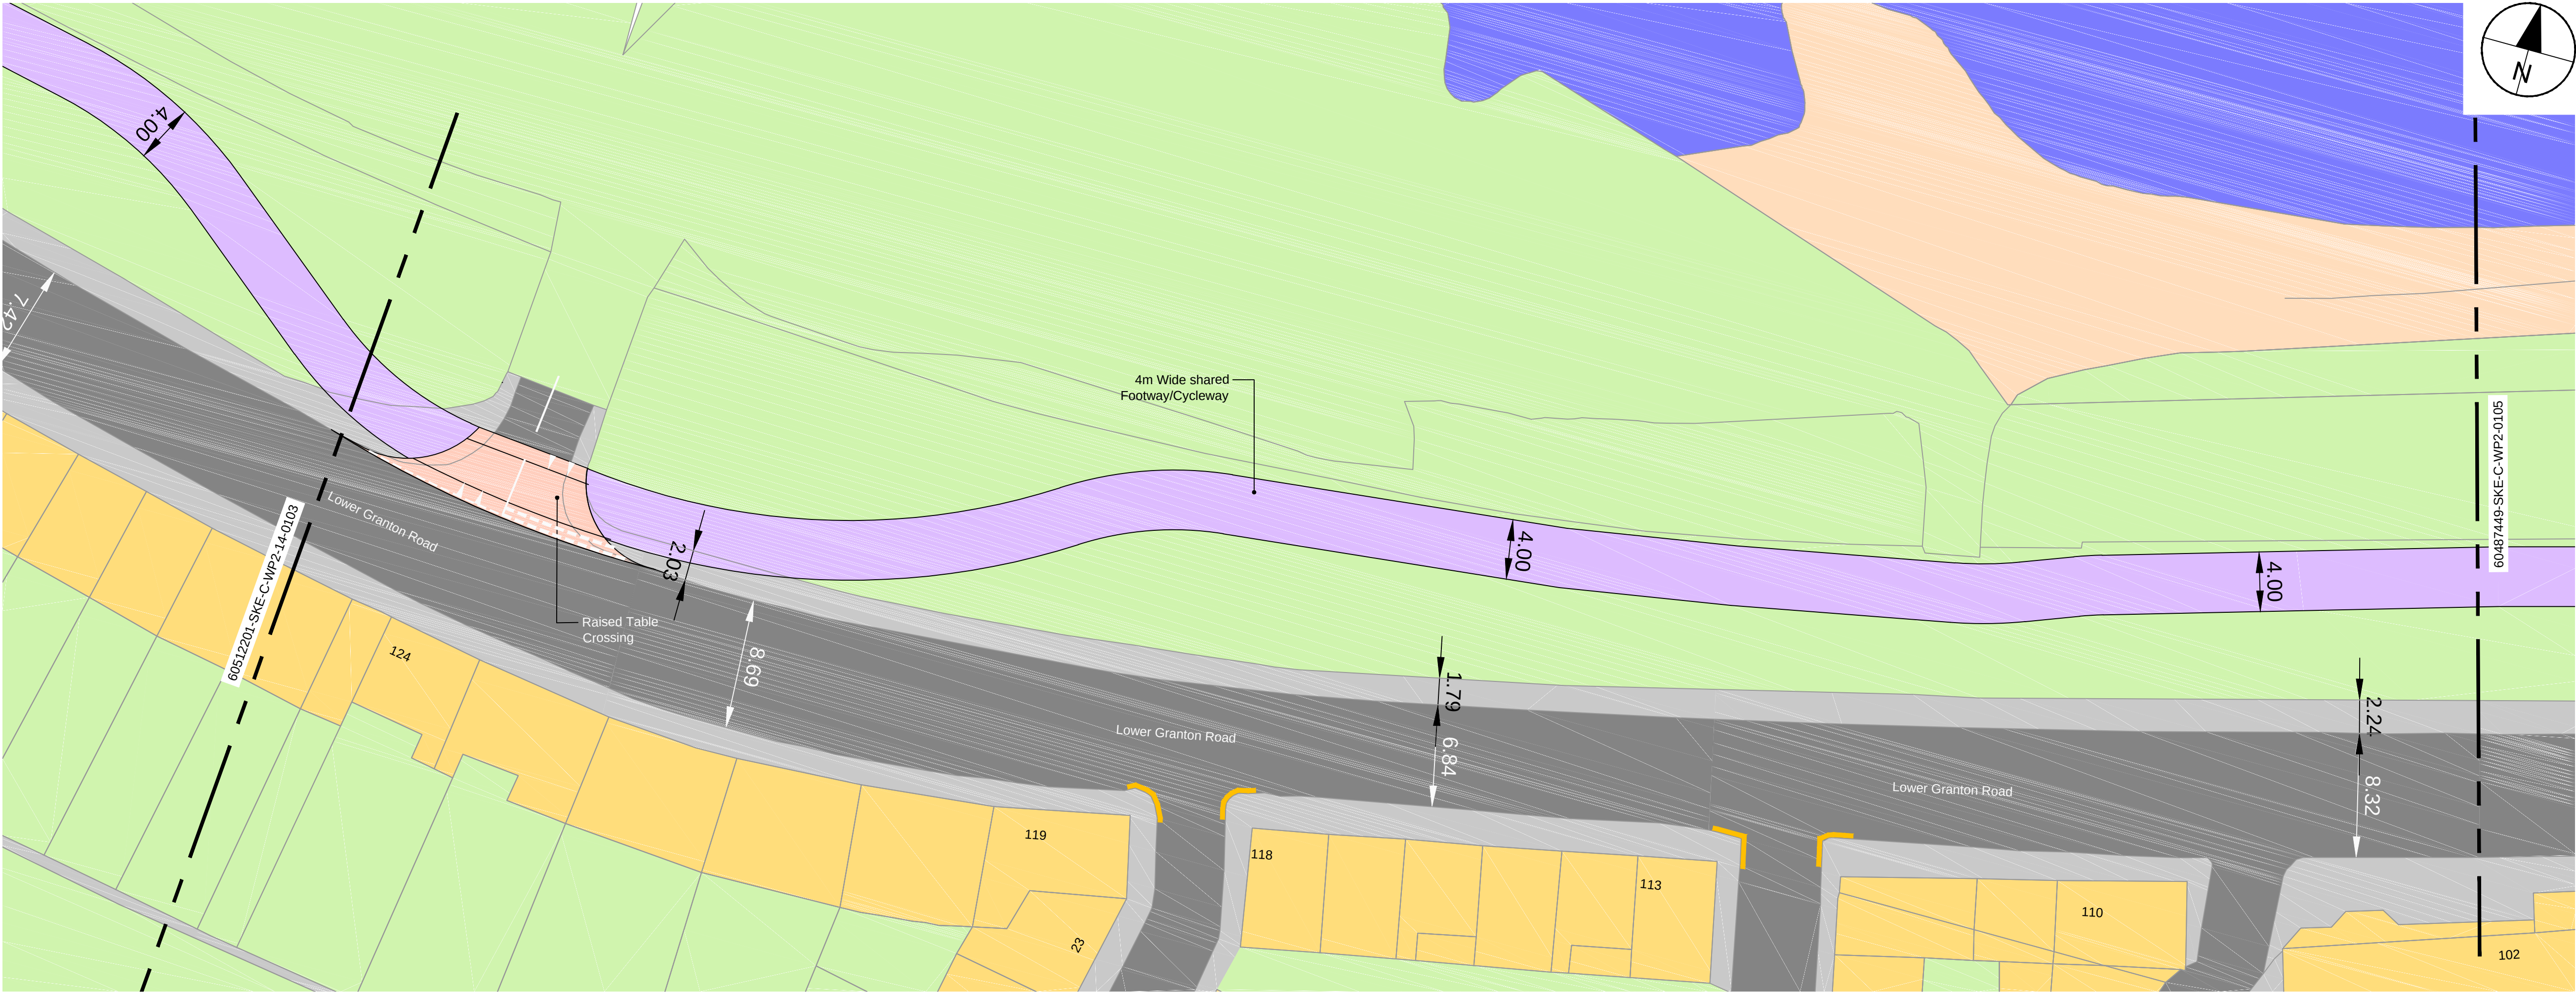

Proposed Layout



PROJECT

Cycle and walking improvements at Lower Granton Road

CLIENT




CONSULTANT

AECOM
1 Tanfield
EDINBURGH, EH3 5DA
+44 (0) 131 301 8600 tel
+44 (0) 131 301 8699 fax
www.aecom.com

Key

- Key
- Double yellow line restrictions:
No waiting at any time
 - New shared use footway and cycleway
 - Parking bays
 - Road
 - Footway
 - Building
 - Non-built up land
 - New tactile paving
(Contrasting Grey Corduroy 400x400x65mm)

KEY PLAN

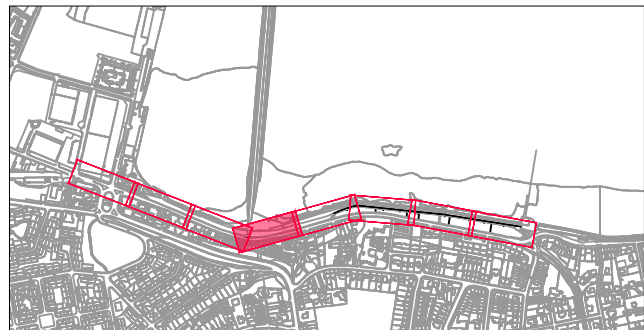


SHEET TITLE

14 LOWER GRANTON ROAD
PUBLIC CONSULTATION
SHEET 4 OF 8


SHEET NUMBER

60512201-SKE-C-WP2-14-0104


This drawing has been prepared for the use of AECOM's client. It may not be used, modified, reproduced or relied upon by third parties, except as agreed by AECOM or as required by law. AECOM accepts no responsibility, and denies any liability whatsoever, to any party that uses or relies on this drawing without AECOM's express written consent. Do not scale this document. All measurements must be obtained from the stated dimensions.

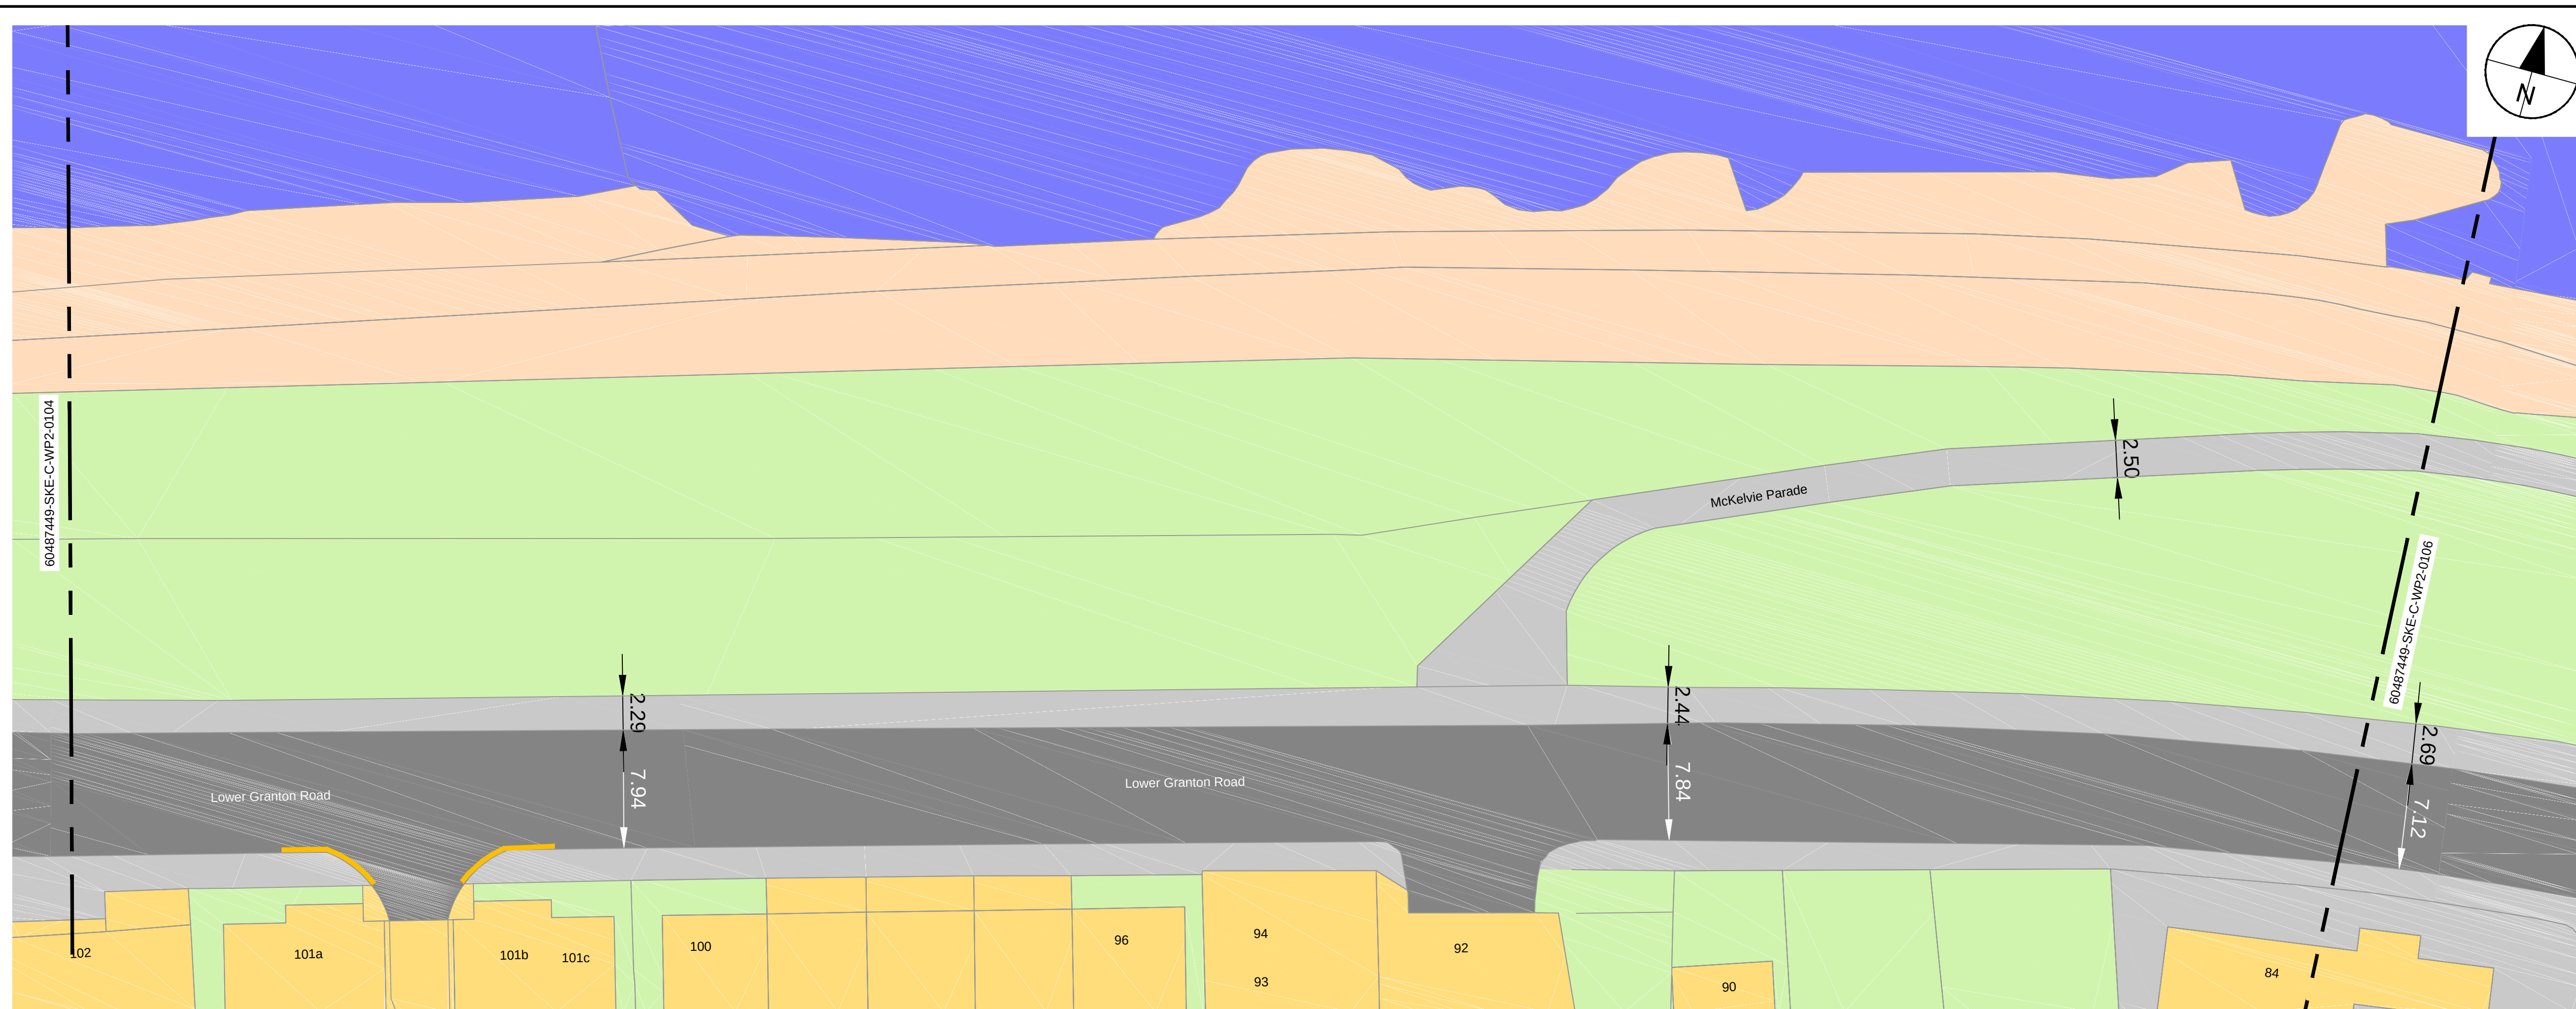

Existing Layout

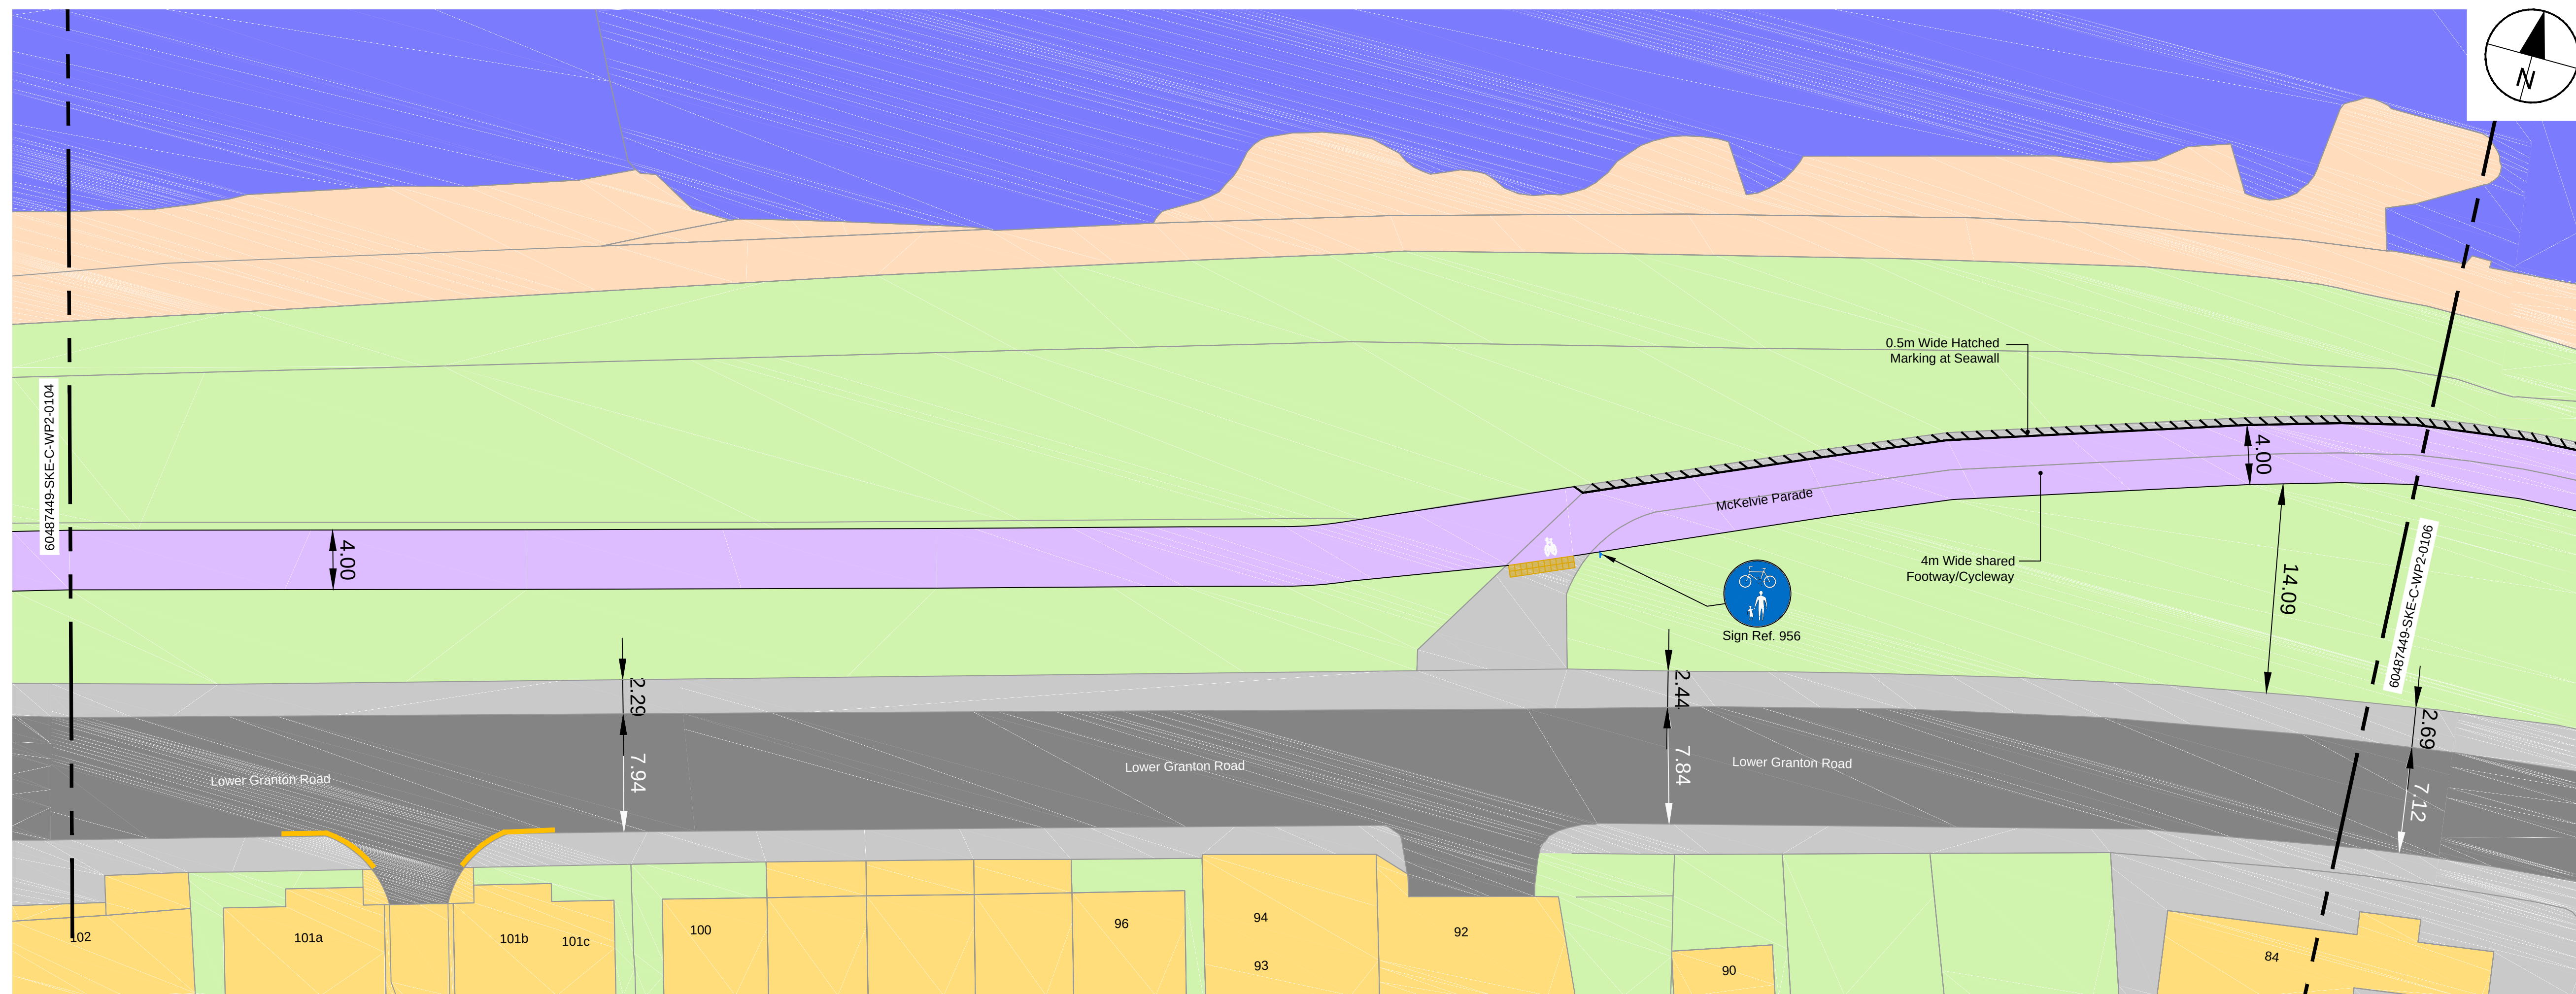

Proposed Layout

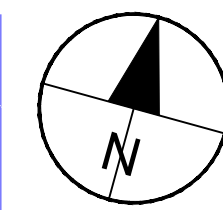**AECOM**

PROJECT

Cycle and walking improvements at Lower Granton Road

CLIENT



CONSULTANT


AECOM
1 Tanfield
EDINBURGH, EH3 5DA
+44 (0) 131 301 8600 tel
+44 (0) 131 301 8699 fax
www.aecom.com

Key

Key

-  Double yellow line restrictions:
No waiting at any time
-  New shared use footway and cycleway
-  Road
-  Footway
-  Building
-  Non-built up land
-  New tactile paving
(Contrasting Grey Corduroy 400x400x65mm)

KEY PLAN

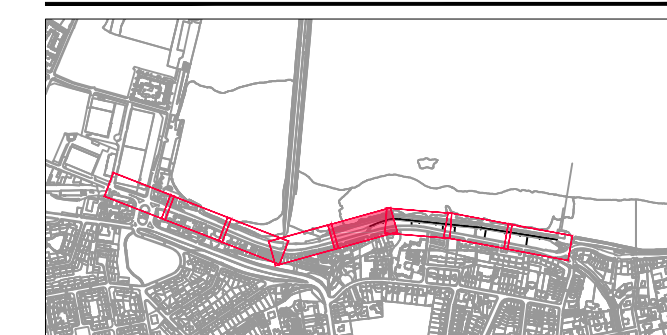


SHEET TITLE

14 LOWER GRANTON ROAD
PUBLIC CONSULTATION
SHEET 5 OF 8


SHEET NUMBER

60512201-SKE-C-WP2-14-0105

ISO A1 594mm x 841mm
Approved: PC
Checked: MC
Designer: JN
Project Management Initials:
File name: F:\PROJECTS\TRAFFIC - CEG WALK CYCLE WP2\03 EXECUTION\CAD\25-SKETCHES\14 - QUIET ROUTE 13 - LOWER GRANTON ROAD\0512201-SKE-C-WP2-14-0101-0108.DWG
Last saved by: CONDOWN
Last Plotted: 2016-10-13

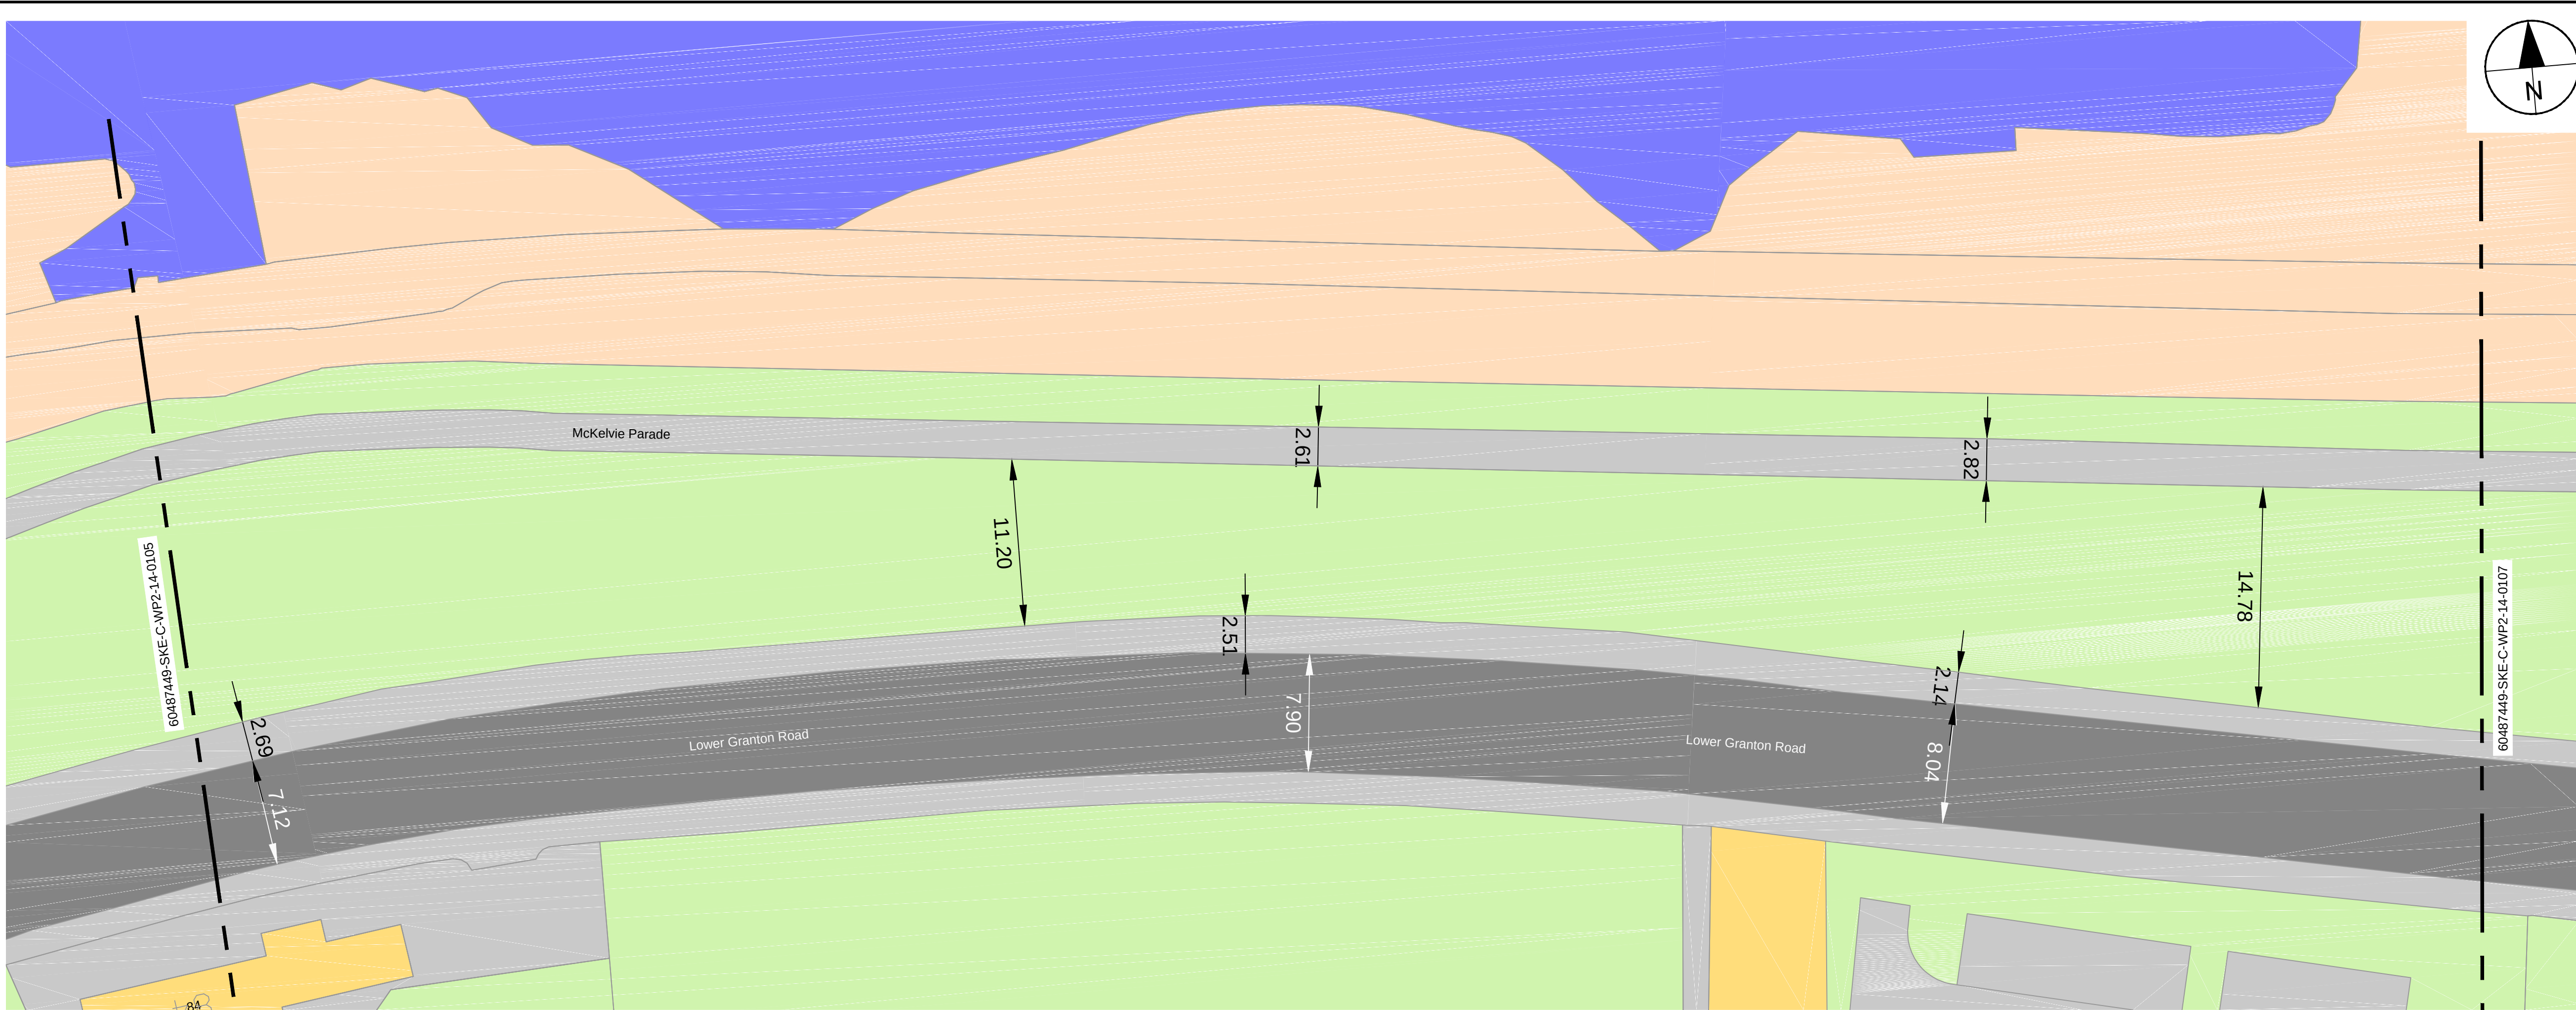

Existing Layout

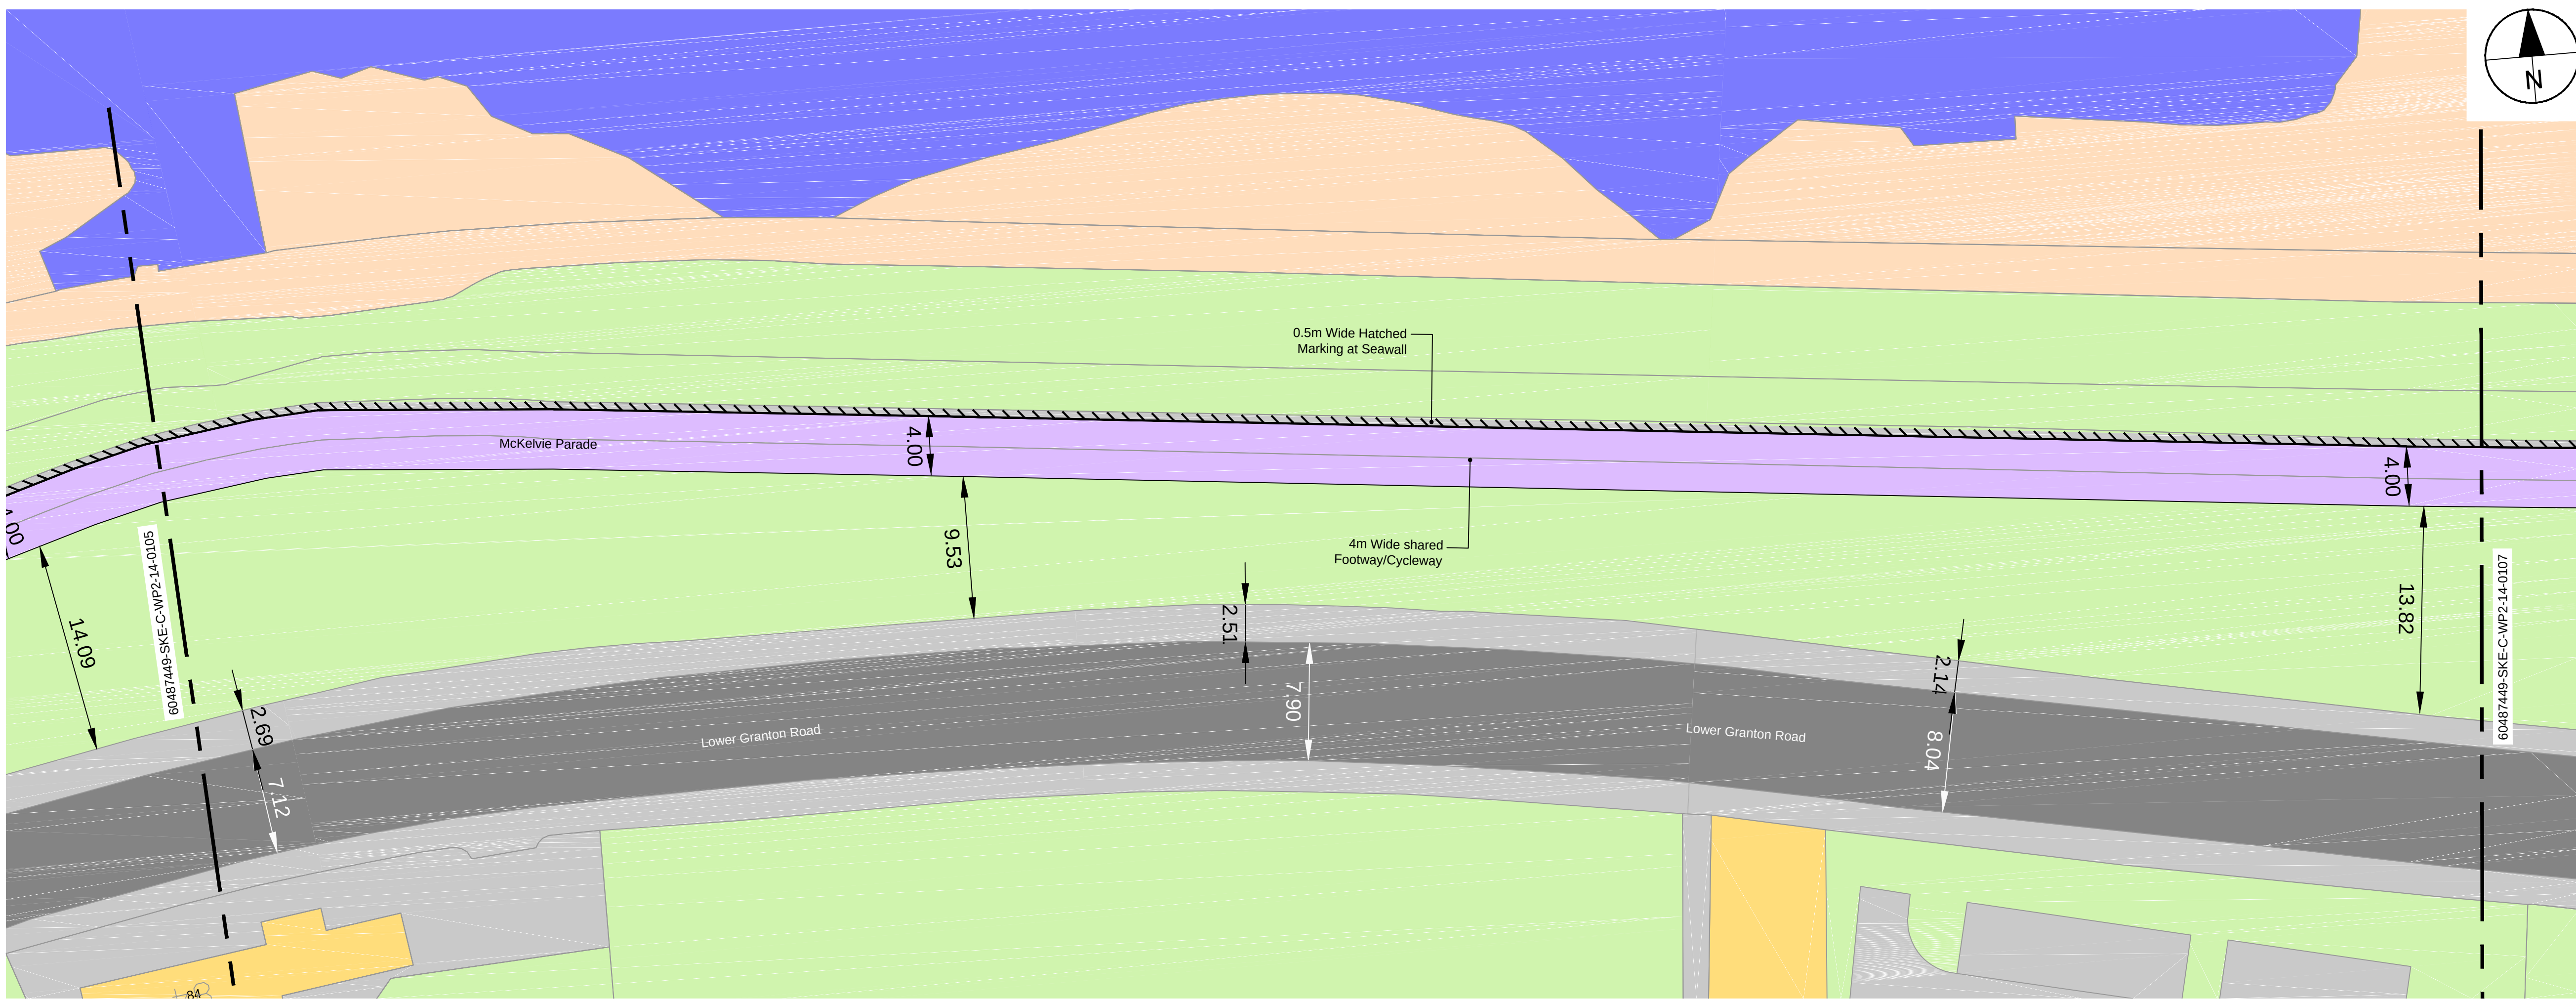

Proposed Layout

PROJECT

Cycle and walking improvements at Lower Granton Road

CLIENT

THE CITY OF EDINBURGH COUNCIL

CONSULTANT

AECOM
1 Tanfield
EDINBURGH, EH3 5DA
+44 (0) 131 301 8600 tel
+44 (0) 131 301 8699 fax
www.aecom.com

Key

New shared use footway and cycleway

Road

Footway

Building

Non-built up land

KEY PLAN

SHEET TITLE


14 LOWER GRANTON ROAD
PUBLIC CONSULTATION
SHEET 6 OF 8

SHEET NUMBER


60512201-SKE-C-WP2-14-0106

This drawing has been prepared for the use of AECOM's client. It may not be used, modified, reproduced or relied upon by third parties, except as agreed by AECOM or as required by law. AECOM accepts no responsibility, and denies any liability, whatsoever, to any party that uses or relies on this drawing without AECOM's express written consent. Do not scale this document. All measurements must be obtained from the stated dimensions.

ISO A1 594mm x 841mm
Approved: PC
Checked: MC
Designer: JN
Project Management Initials:
60487449-SKE-C-WP2-14-0108.DWG
Filename: F:\PROJECTS\TRAFFIC - CEC WALK CYCLE WP2\03 EXECUTION\CAD\25-SKETCHES\14 - QUIET ROUTE 13 - LOWER GRANTON ROAD\0512201-SKE-C-WP2-14-0101-0108.DWG
Last saved by: CONDONW Last Plotted: 2016-10-13

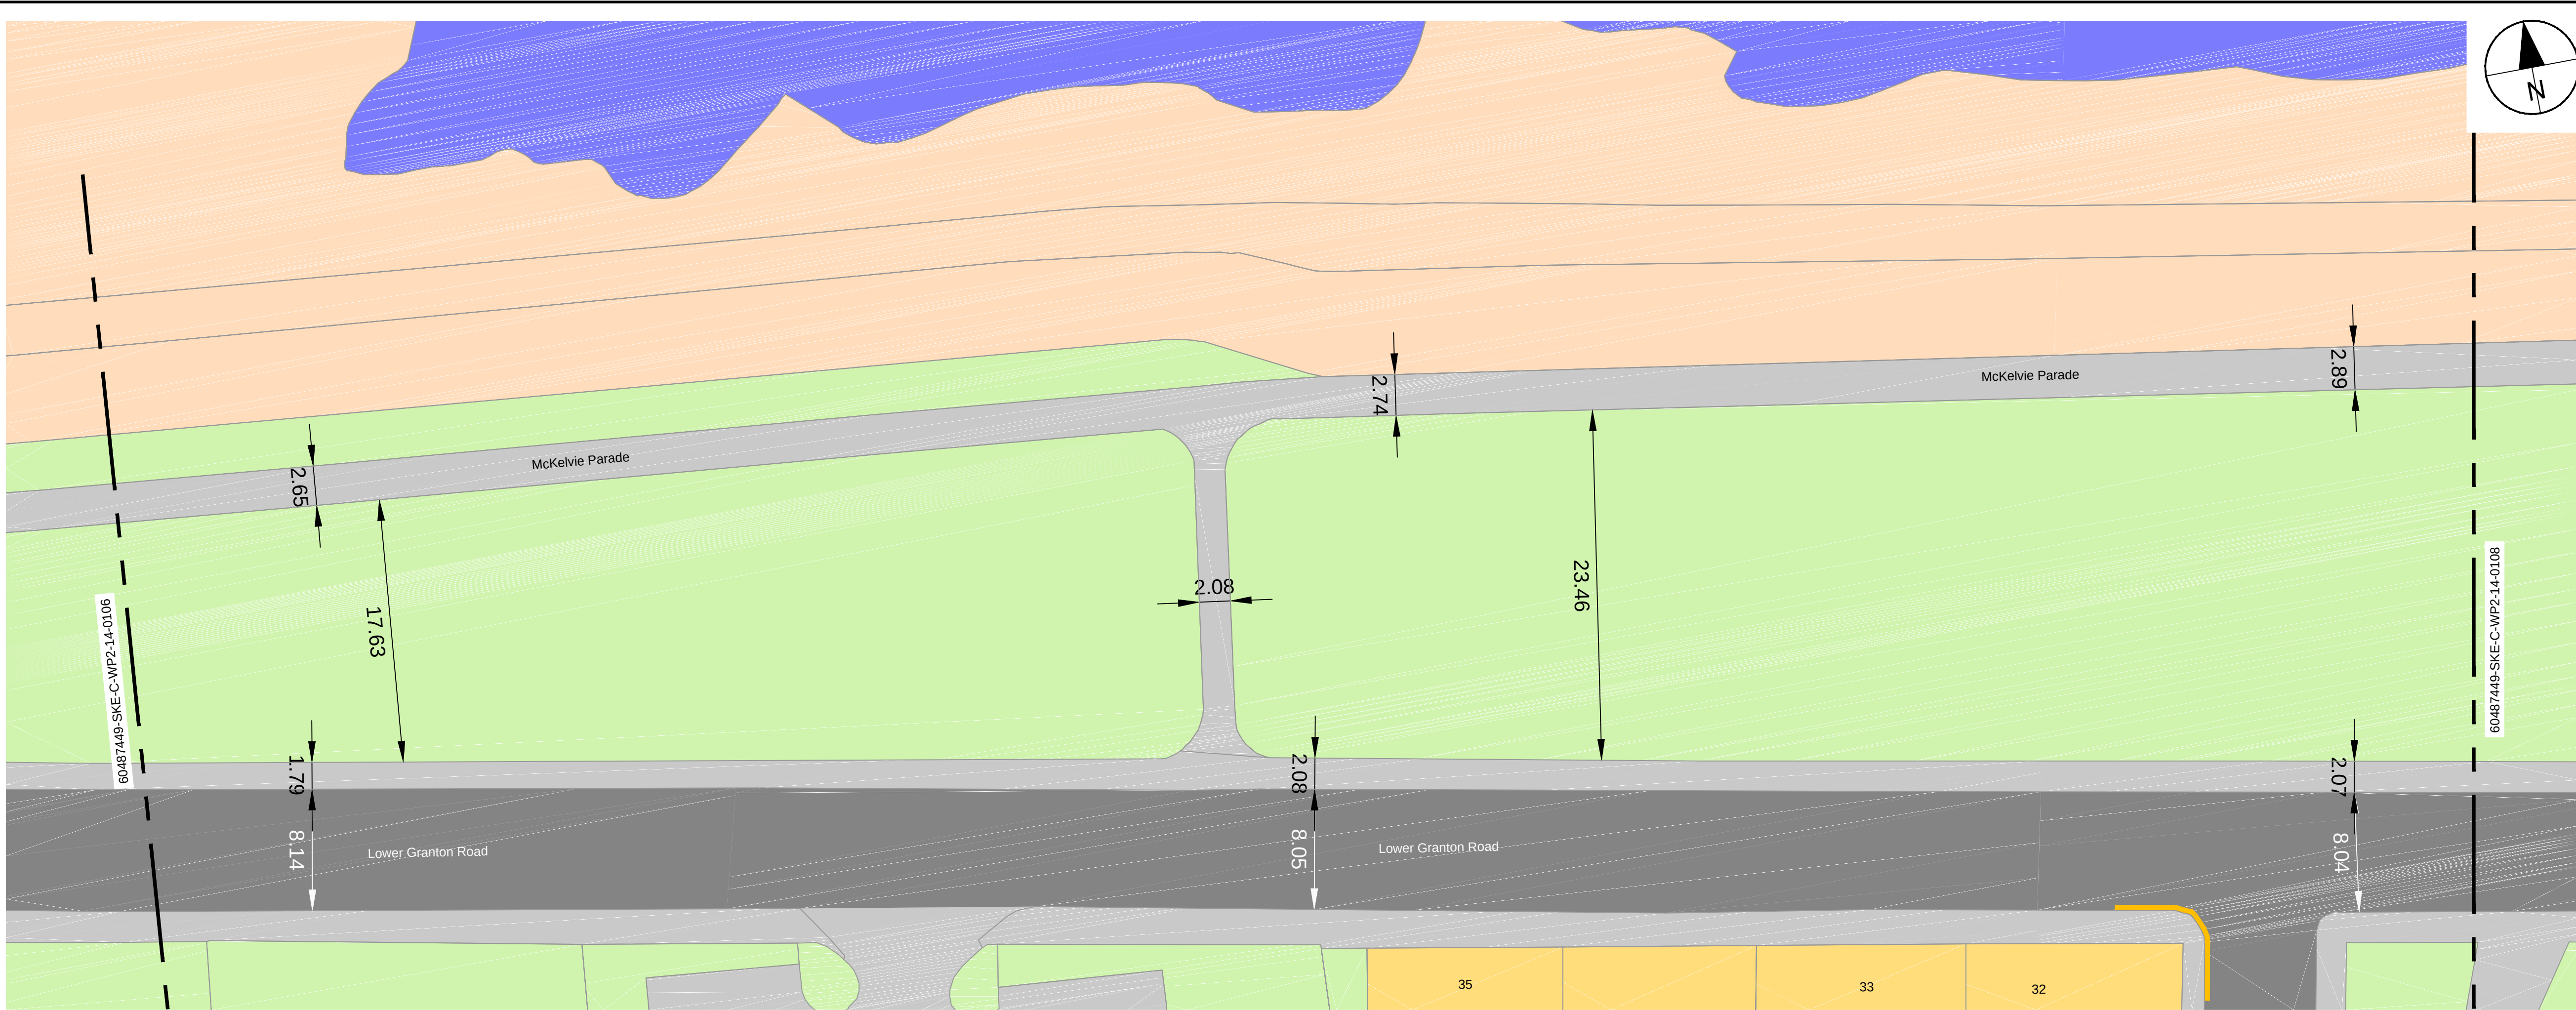

Existing Layout

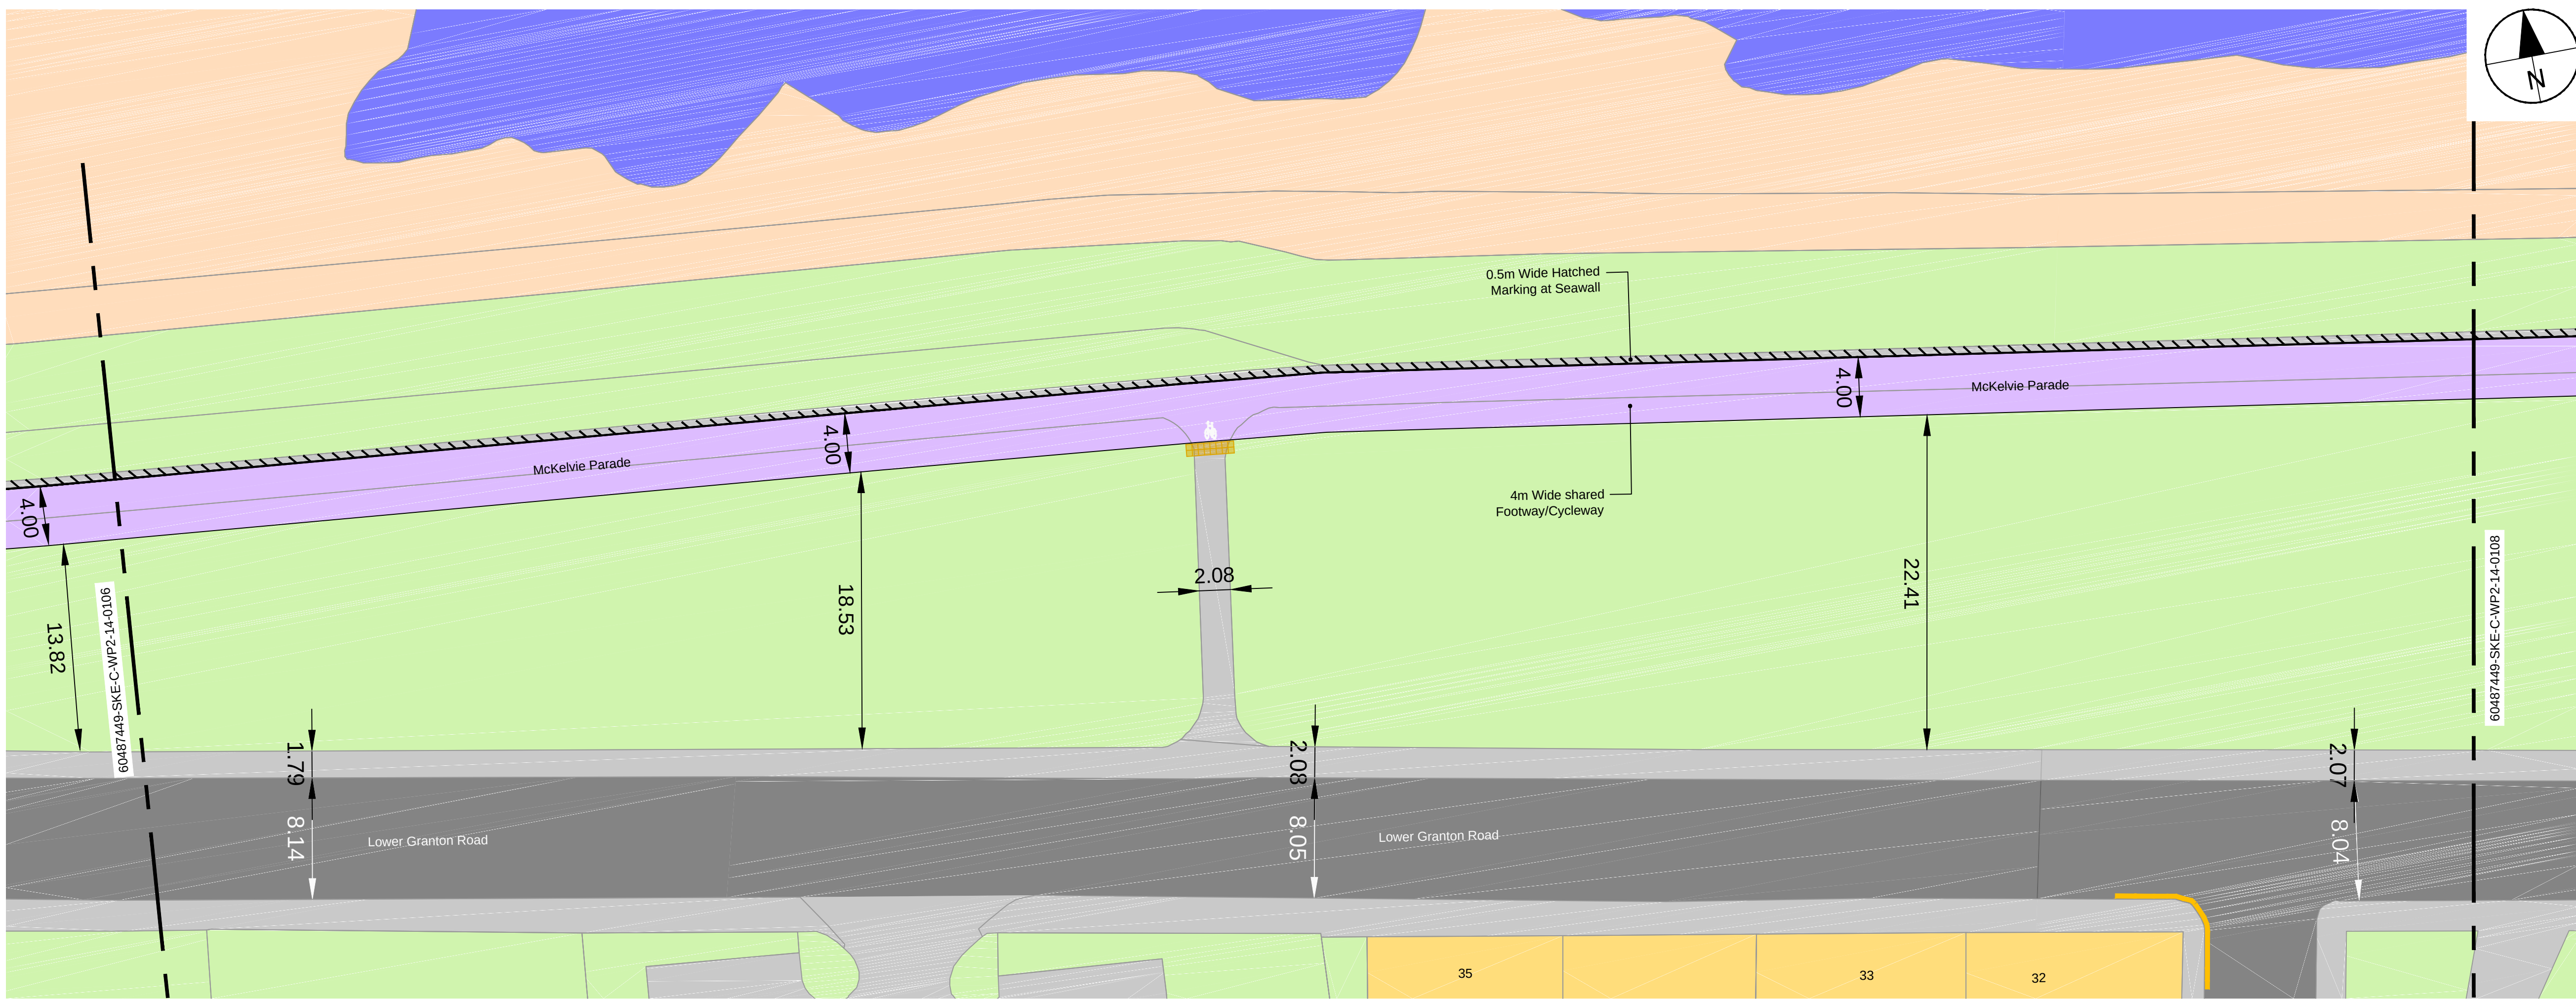

Proposed Layout

AECOM

PROJECT

Cycle and walking improvements at Lower Granton Road

CLIENT

EDINBURGH
THE CITY OF EDINBURGH COUNCIL

CONSULTANT

AECOM
1 Tanfield
EDINBURGH, EH3 5DA
+44 (0) 131 301 8600 tel
+44 (0) 131 301 8699 fax
www.aecom.com

Key

- Double yellow line restrictions:
No waiting at any time
- New shared use footway and cycleway
- Road
- Footway
- Building
- Non-built up land

KEY PLAN

SHEET TITLE


14 LOWER GRANTON ROAD
PUBLIC CONSULTATION
SHEET 7 OF 8

SHEET NUMBER


60512201-SKE-C-WP2-14-0107

This drawing has been prepared for the use of AECOM's client. It may not be used, modified, reproduced or relied upon by third parties, except as agreed by AECOM or as required by law. AECOM accepts no responsibility, and denies any liability, whatsoever, to any party that uses or relies on this drawing without AECOM's express written consent. Do not scale this document. All measurements must be obtained from the stated dimensions.


ISO A1 594mm x 841mm
Approved: PC
Checked: MC
Designer: JN
Project Management Initials:
60512201-SKE-C-WP2-14-0107
Filename: F:\PROJECTS\TRAFFIC - CEG WALK CYCLE WP2\03 EXECUTION\CAD\25-SKETCHES\14 - QUIET ROUTE 13 - LOWER GRANTON ROAD\60512201-SKE-C-WP2-14-0101-0108.DWG
Last saved by: CONDOWN
Last Plotted: 2016-10-13

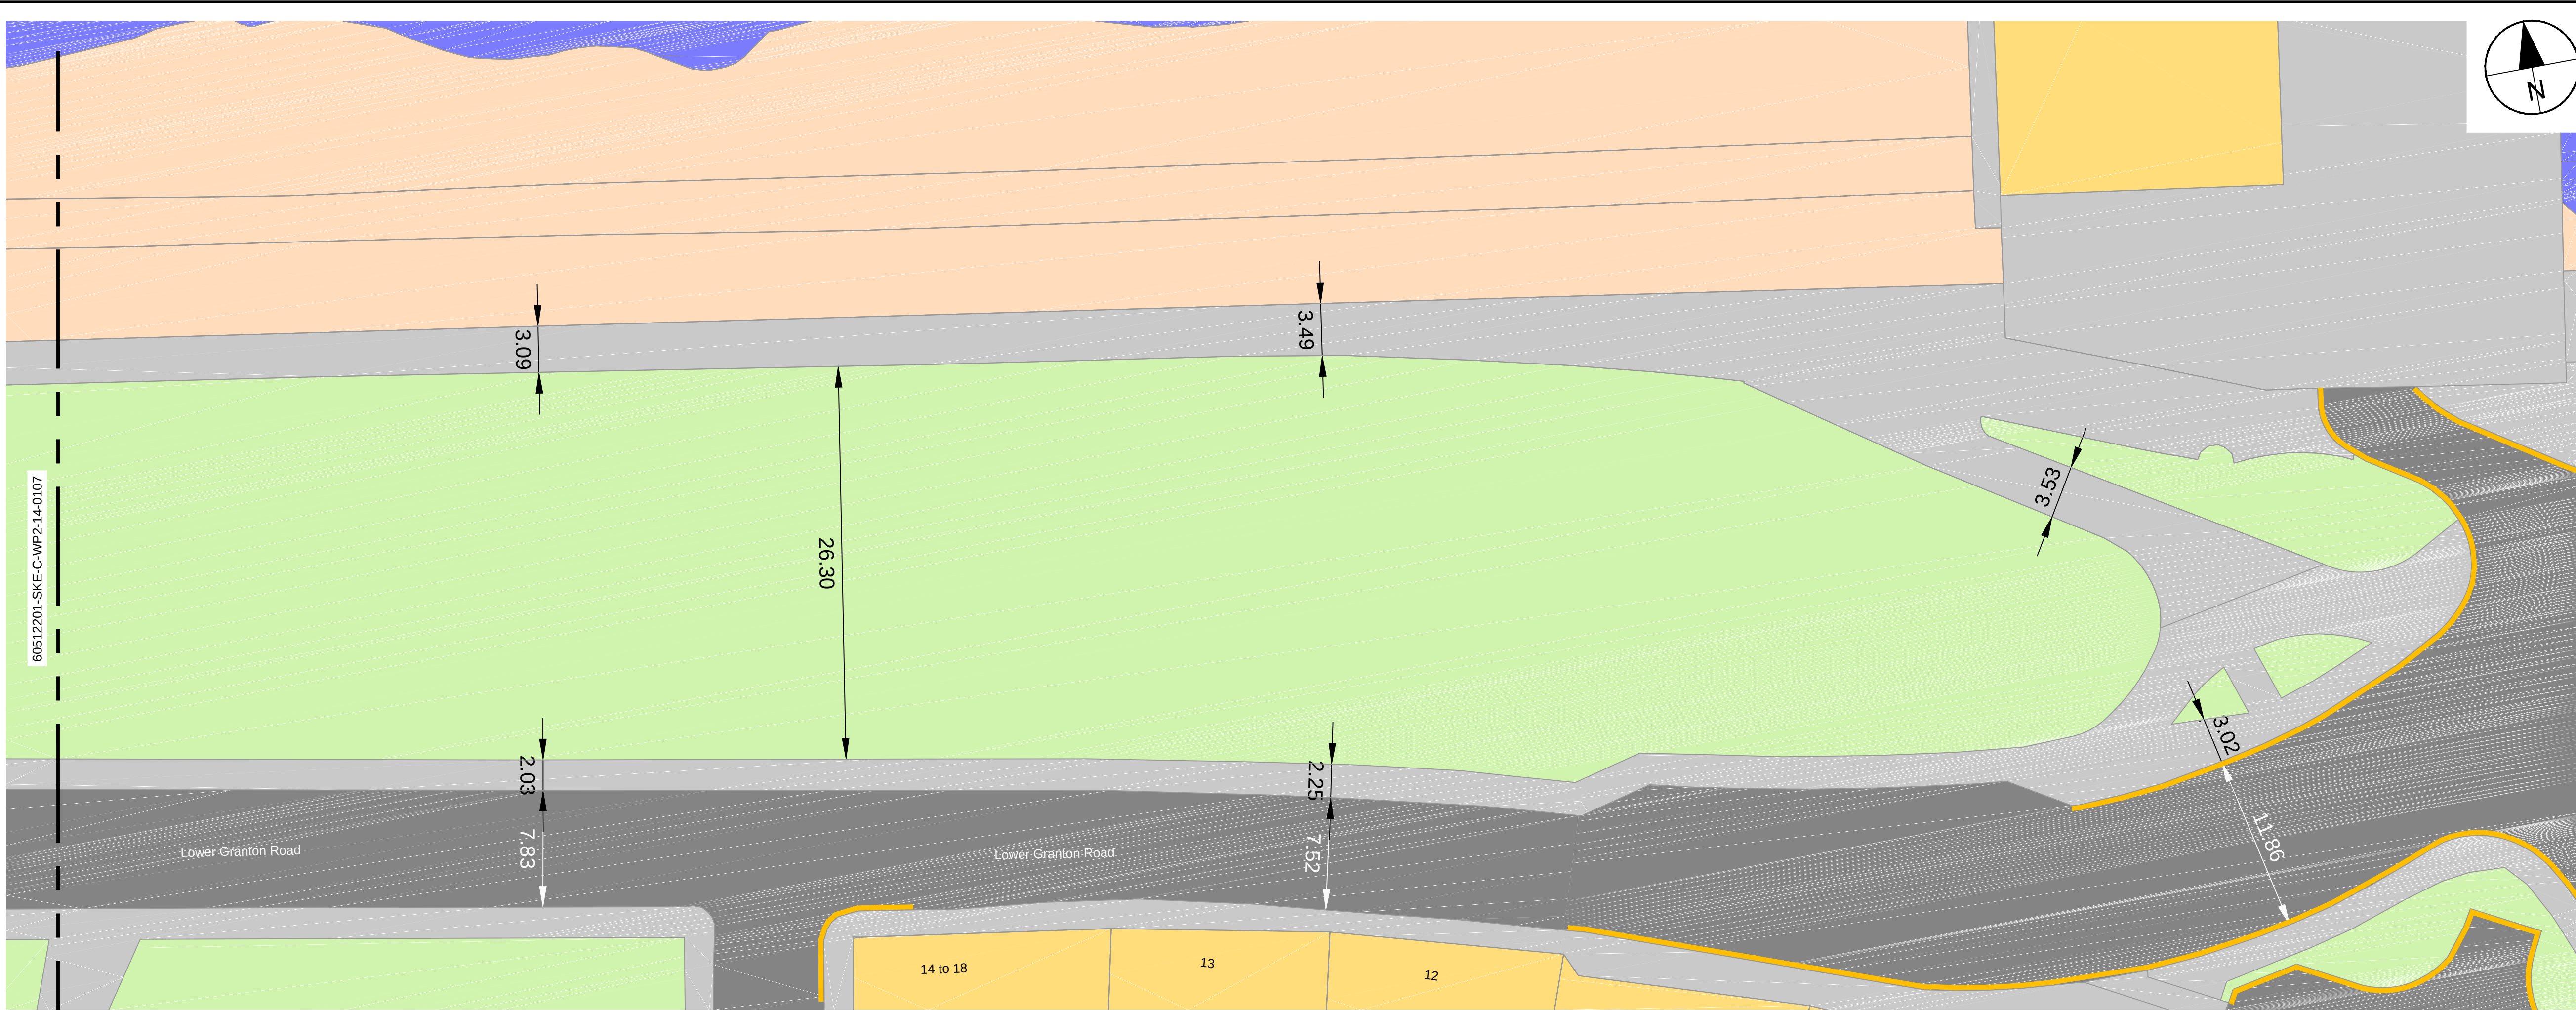

Existing Layout

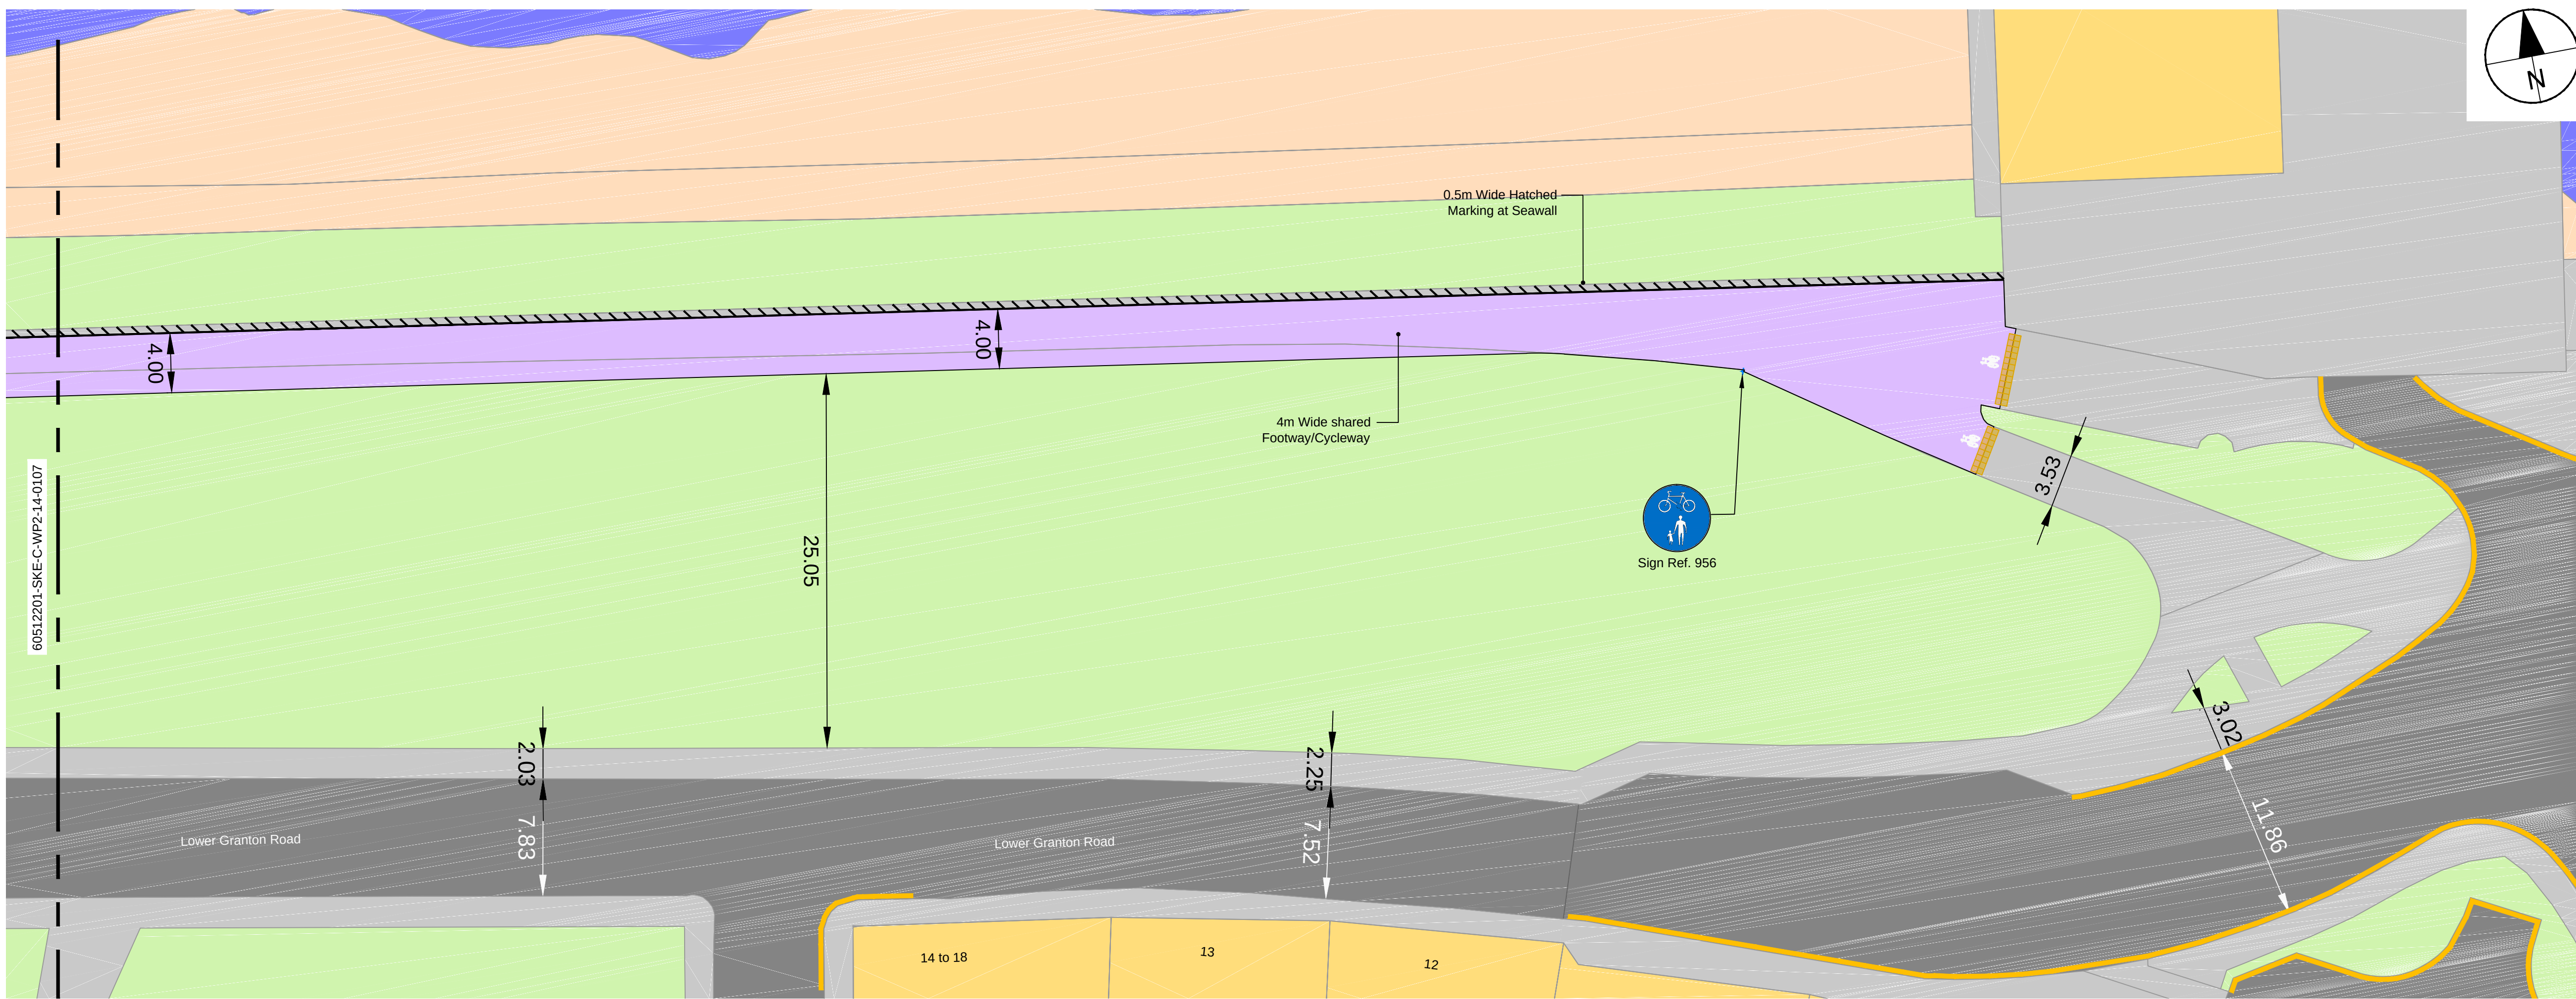

Proposed Layout

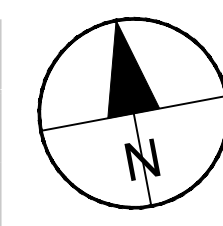

AECOM

PROJECT

Cycle and walking improvements at Lower Granton Road

CLIENT



CONSULTANT

AECOM
1 Tanfield
EDINBURGH, EH3 5DA
+44 (0) 131 301 8600 tel
+44 (0) 131 301 8699 fax
www.aecom.com

Key

- Key
- Double yellow line restrictions:
No waiting at any time
 - New shared use footway and cycleway
 - Road
 - Footway
 - Building
 - Non-built up land
 - New tactile paving
(Contrasting Grey Corduroy 400x400x65mm)

KEY PLAN



SHEET TITLE

14 LOWER GRANTON ROAD
PUBLIC CONSULTATION
SHEET 8 OF 8

SHEET NUMBER

60512201-SKE-C-WP2-14-0108

This drawing has been prepared for the use of AECOM's client. It may not be used, modified, reproduced or relied upon by third parties, except as agreed by AECOM or as required by law. AECOM accepts no responsibility, and denies any liability whatsoever, to any party that uses or relies on this drawing without AECOM's express written consent. Do not scale this document. All measurements must be obtained from the stated dimensions.