
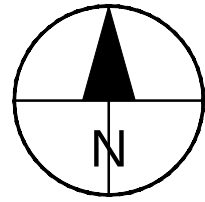


ISO A1 594mm x 841mm
Approved: PC
Checked: MC
Designer: AUS
Project Management Initials:

Filename: F:\PROJECTS\TRAFFIC - CEC WALK CYCLE WP1\08 EXECUTION\CAD\25-SKETCHES\3.4 - HAY AVENUE\60487449-SKE-C-WP1-3.4-0100.DWG
Last saved by: CONDONIM
Last Plotted: 2016-07-22

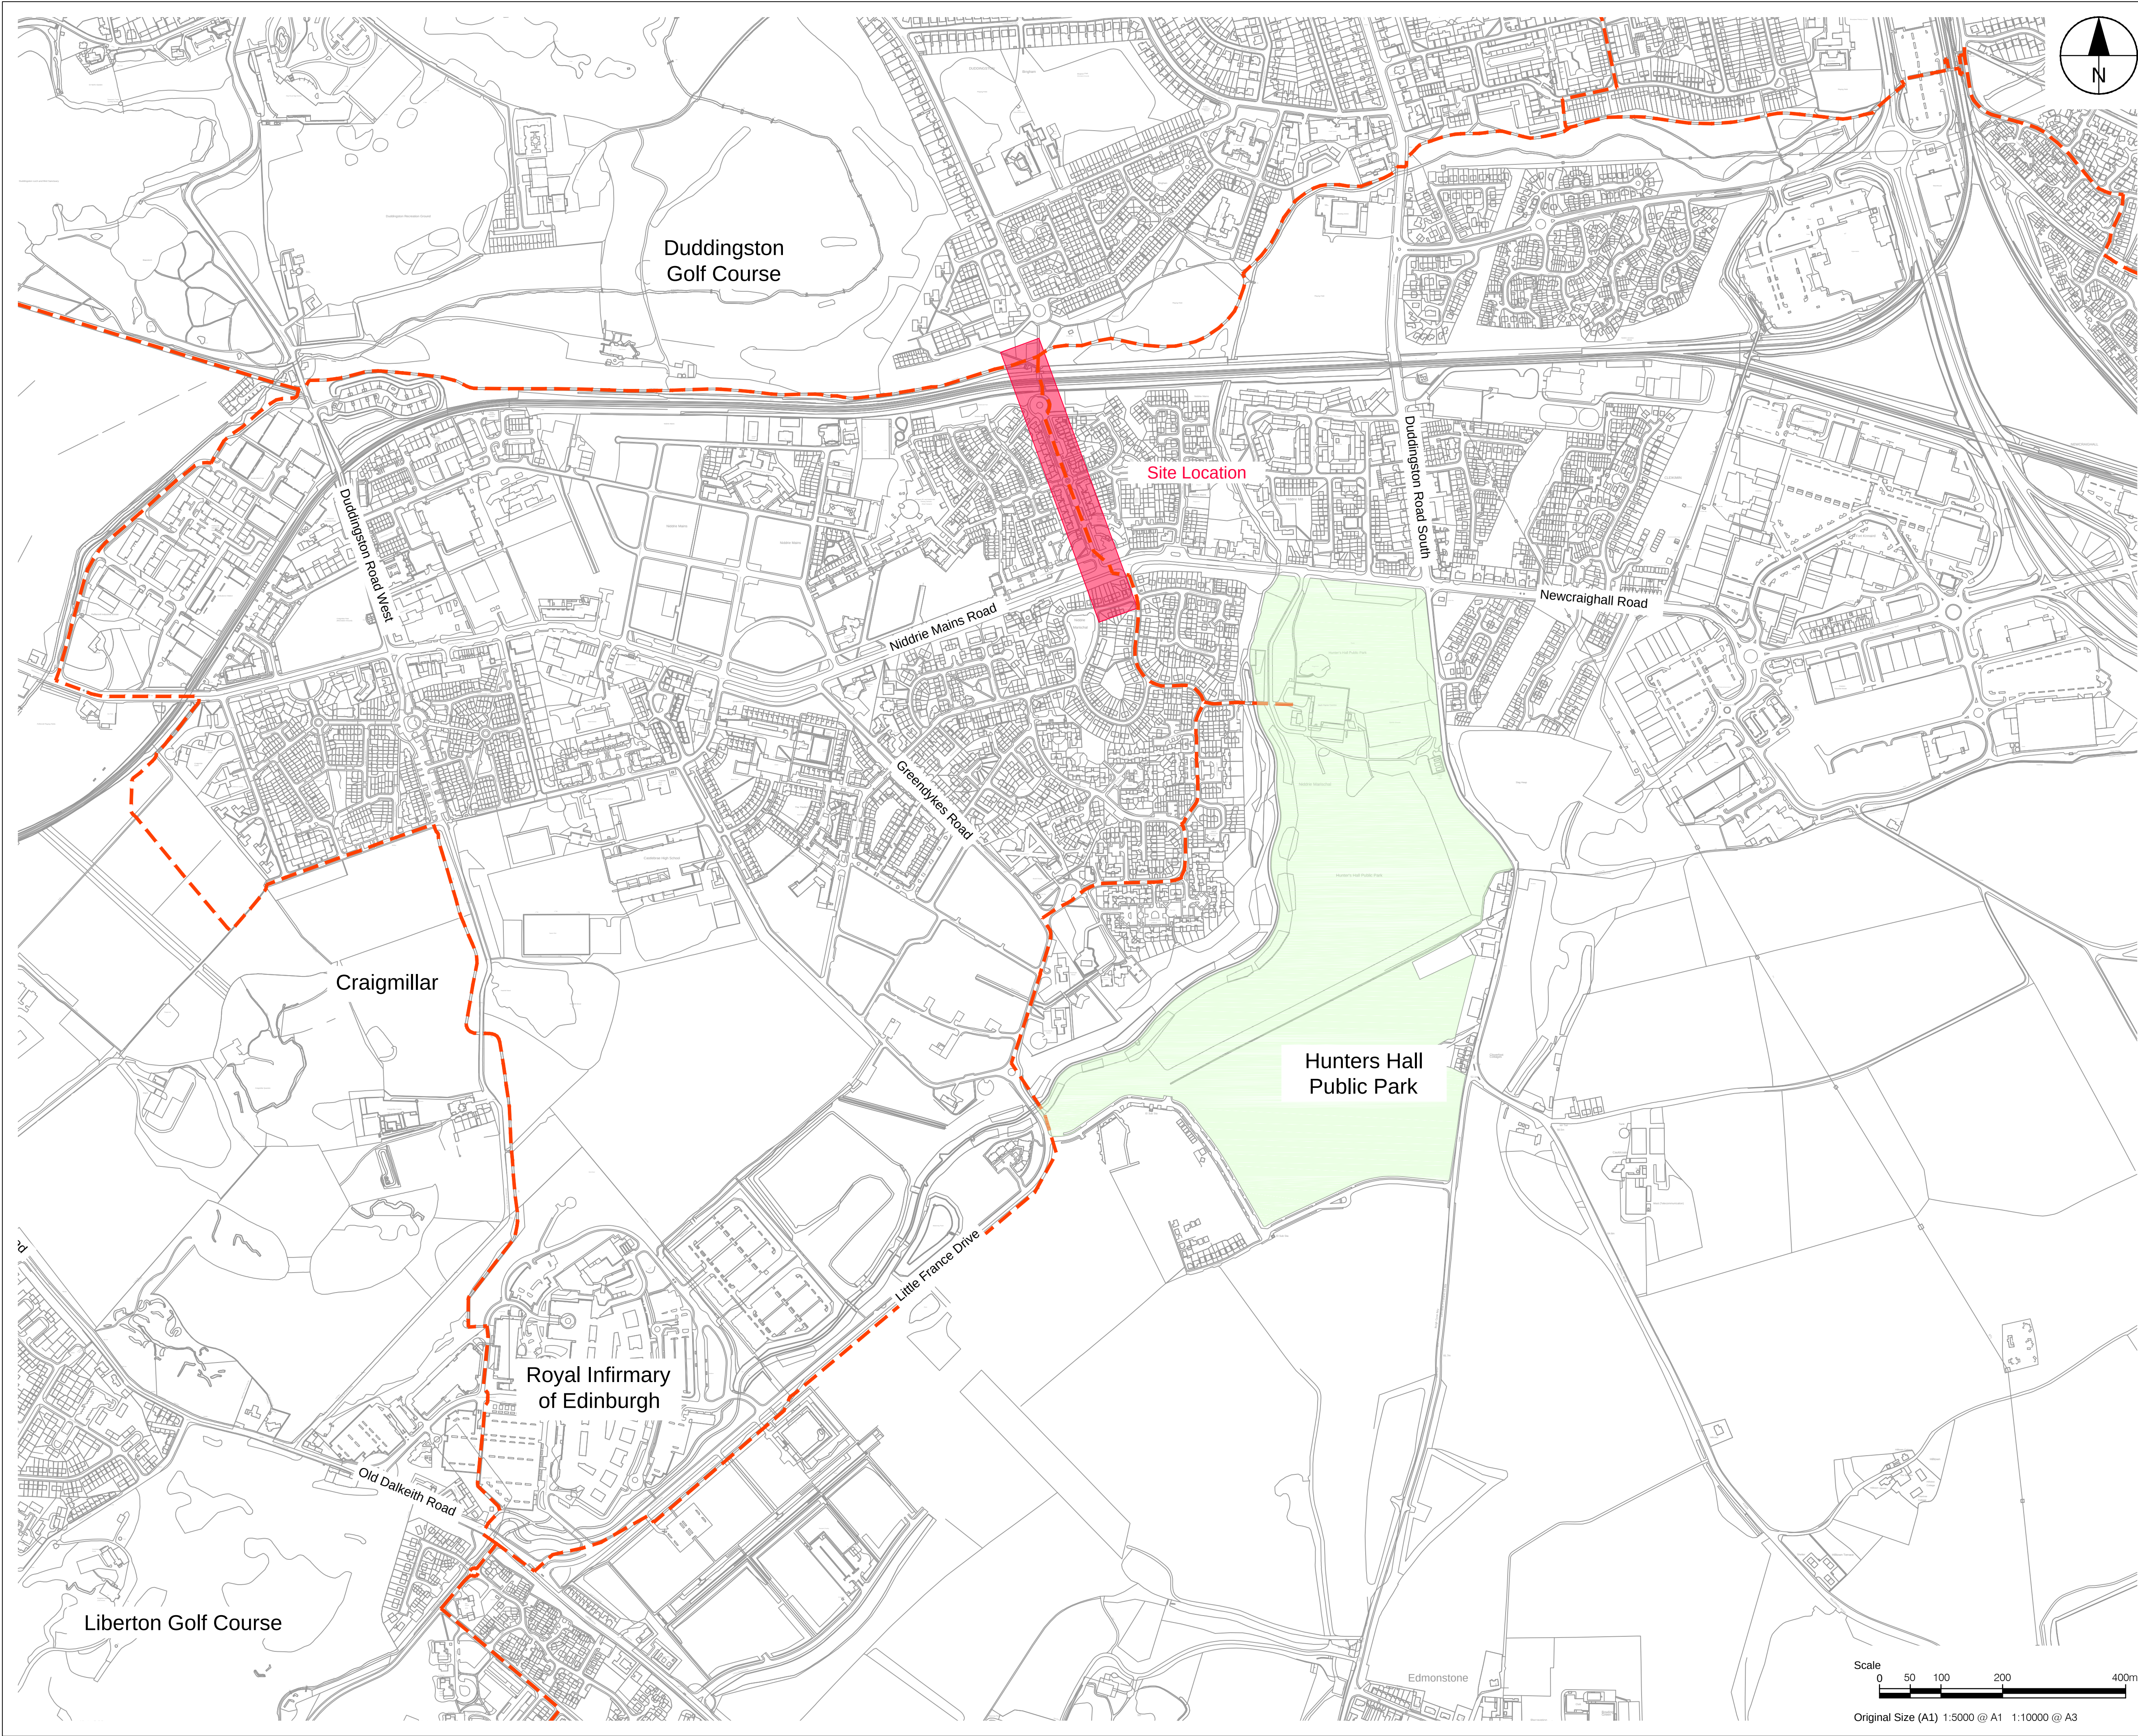

AECOM

PROJECT

Cycle and walking
improvements on
Hay Avenue

CLIENT



CONSULTANT

AECOM
1 Tanfield
EDINBURGH, EH3 5DA
+44 (0) 131 301 8600 tel
+44 (0) 131 301 8699 fax
www.aecom.com

Key

KEY
Existing cycle and walking Quiet Routes


KEY PLAN

SHEET TITLE


3.4 HAY AVENUE
PUBLIC CONSULTATION PLAN

60487449-SKE-C-WP1-3.4-0100


This drawing has been prepared for the use of AECOM's client. It may not be used, modified, reproduced or relied upon by third parties, except as agreed by AECOM or as required by law. AECOM accepts no responsibility, and denies any liability, whatsoever, to any party that uses or relies on this drawing without AECOM's express written consent. Do not scale this document. All measurements must be obtained from the stated dimensions.

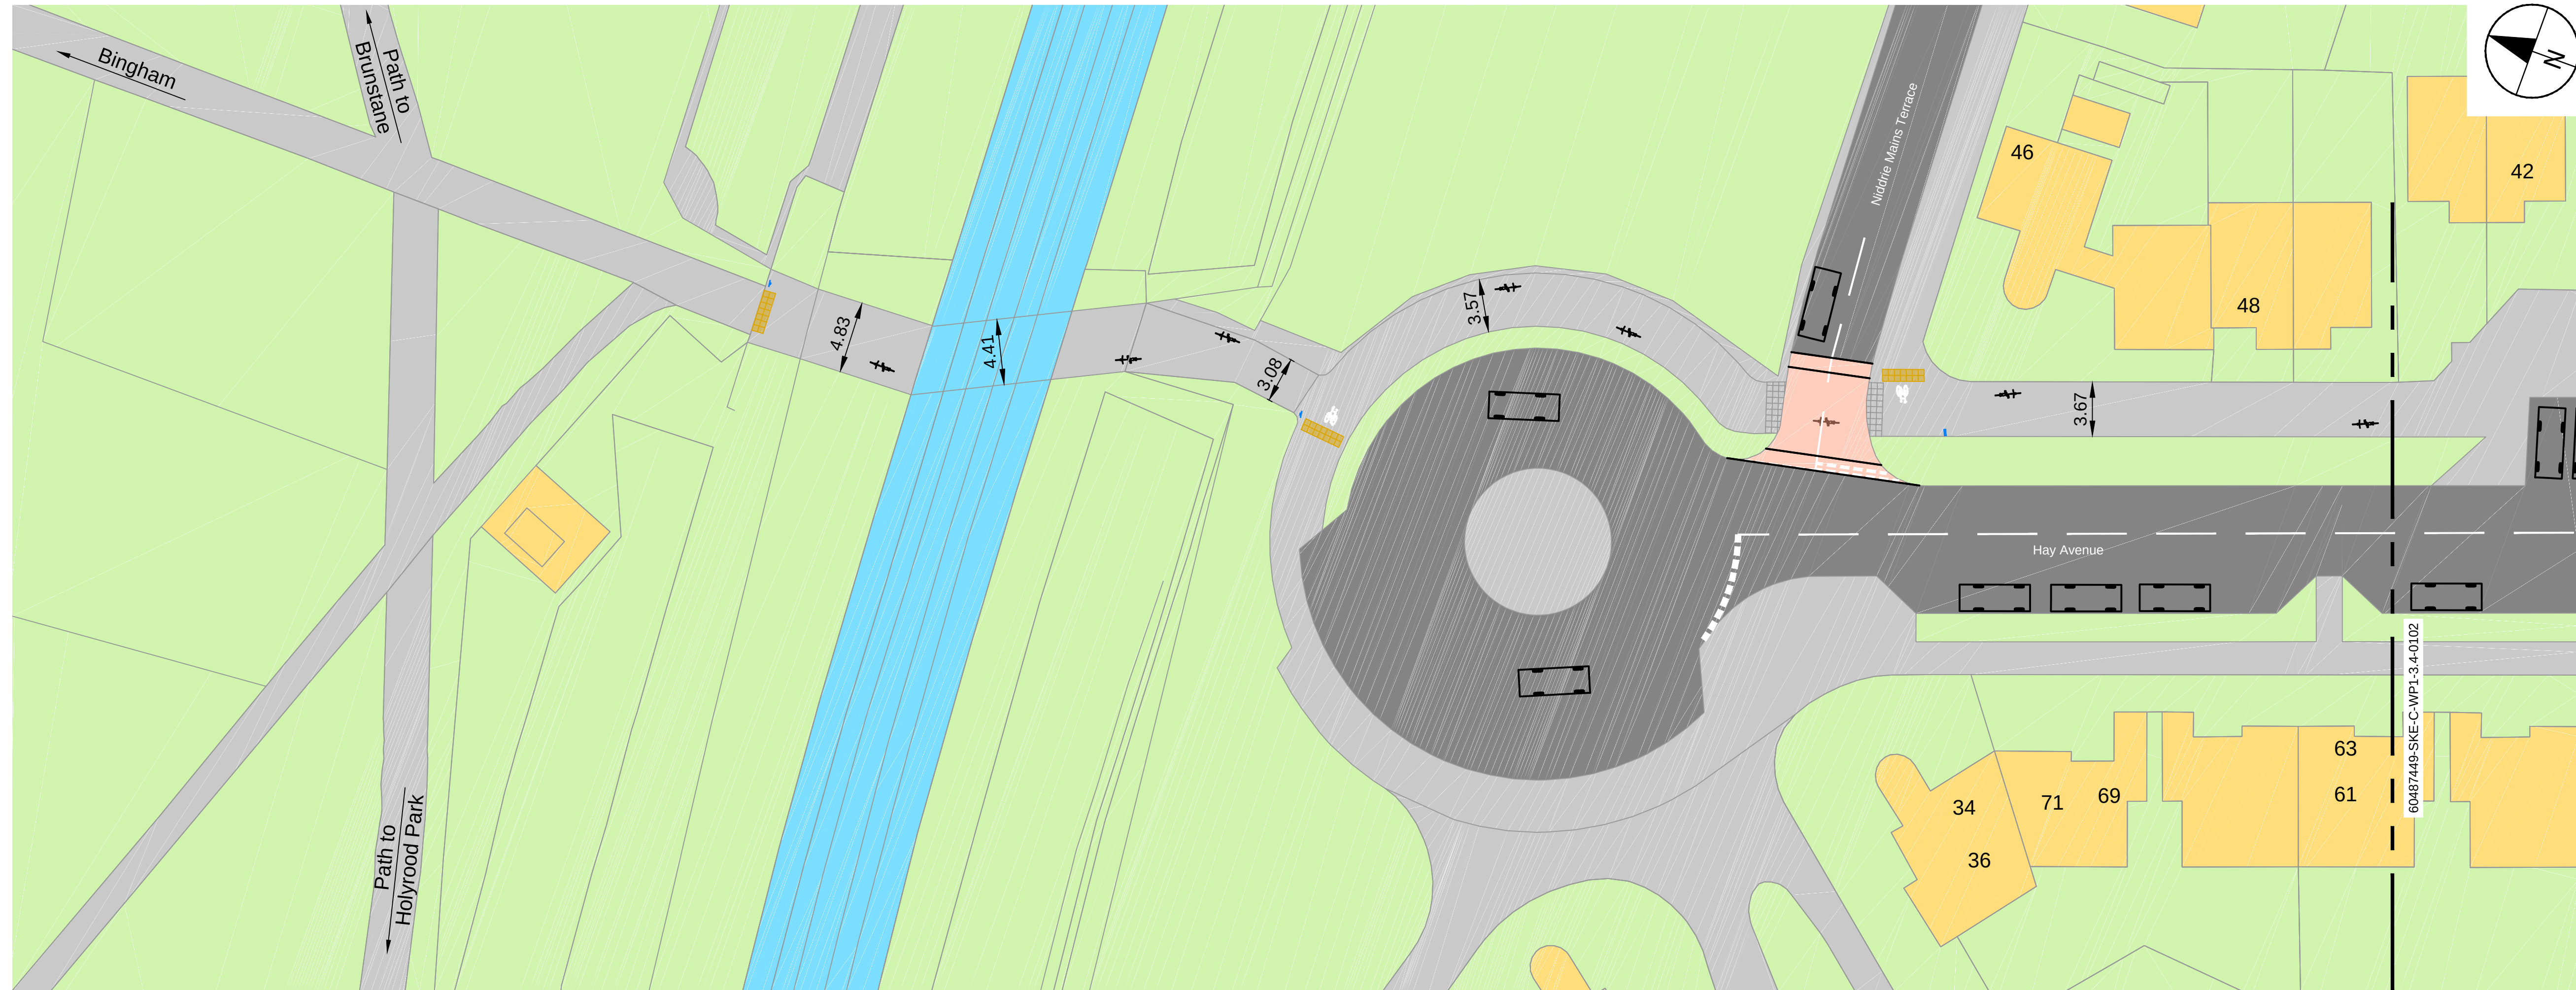


Proposed Layout

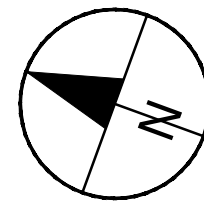


-  Road markings
-  Road
-  Footway
-  Shared use footway and cycleway
-  Raised table
-  Building
-  Railway
-  Non-built up land
-  Tactile paving - uncontrolled

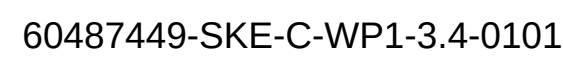

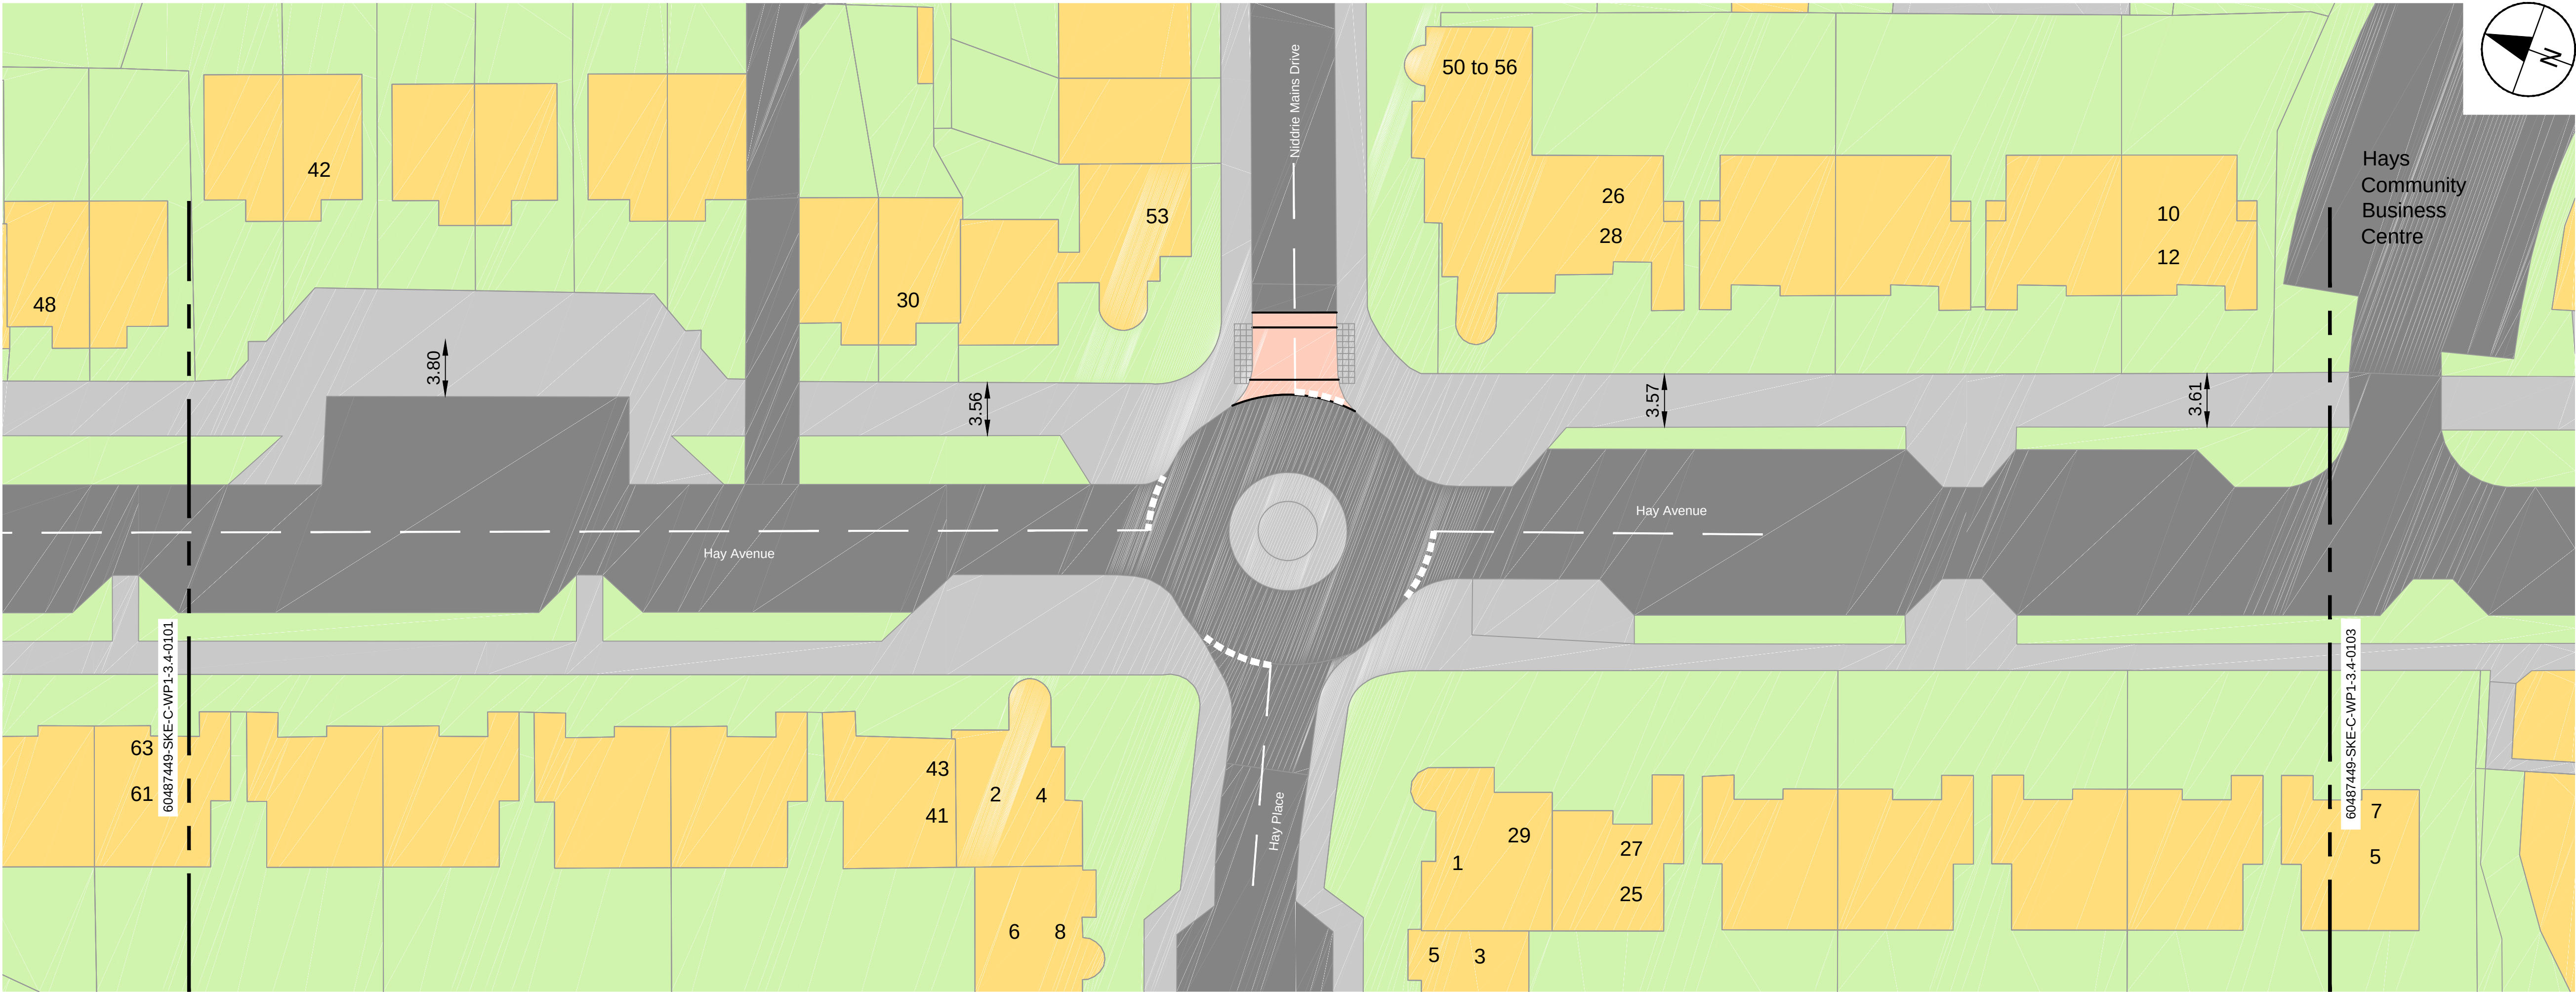

Existing Layout

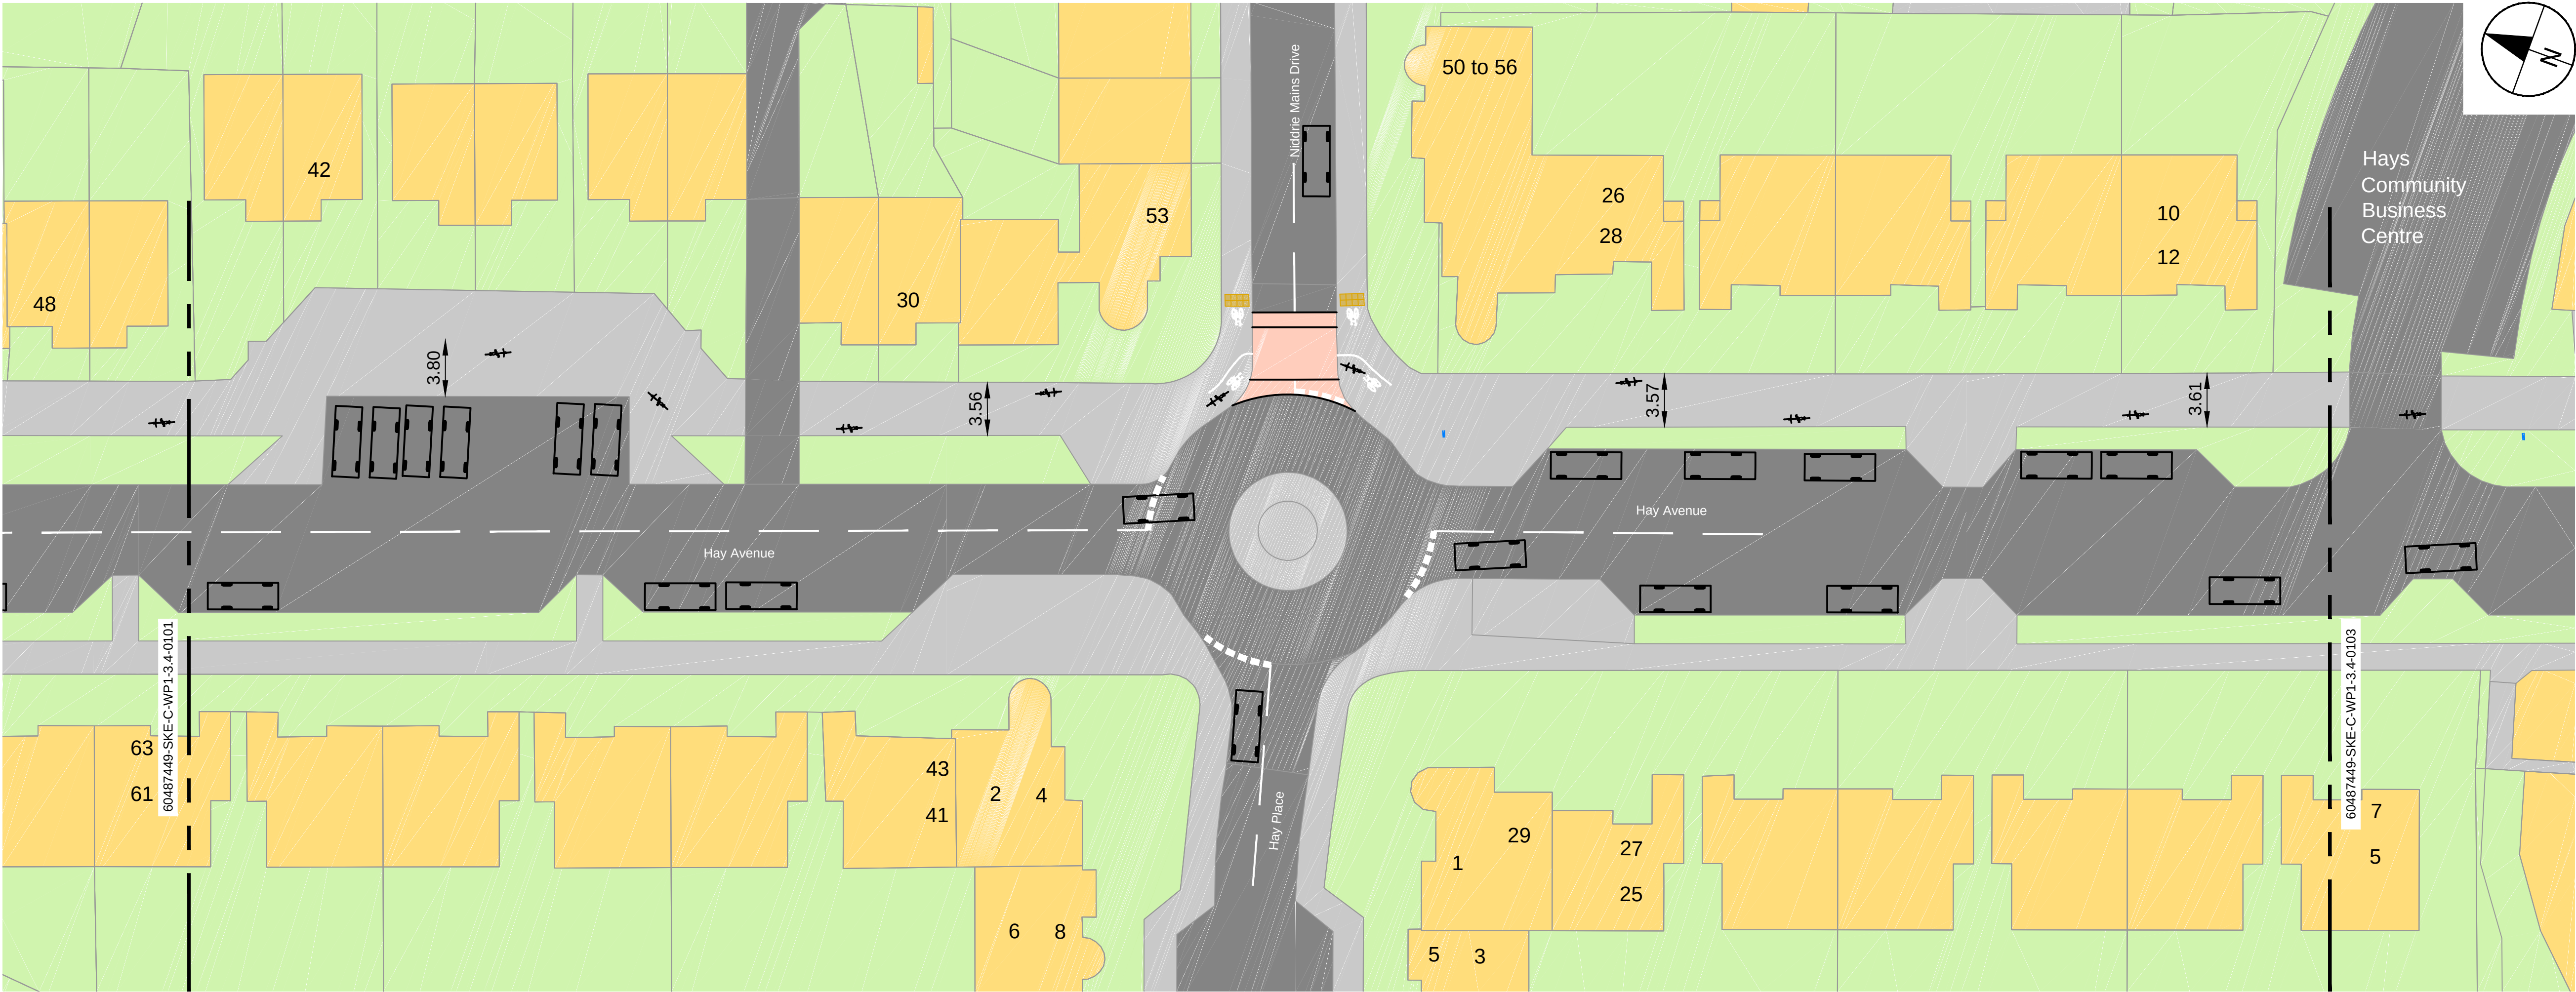

Proposed Layout

PROJECT

Cycle and walking improvements on Hay Avenue

CLIENT



CONSULTANT

AECOM
1 Tanfield
EDINBURGH, EH3 5DA
+44 (0) 131 301 8600 tel
+44 (0) 131 301 8699 fax
www.aecom.com

Key


- Road markings
- Road
- Footway
- Shared use footway and cycleway
- Raised table
- Building
- Non-built up land
- Tactile paving - uncontrolled

KEY PLAN




SHEET TITLE


3.4 HAY AVENUE
PUBLIC CONSULTATION PLANS
SHEET 2 OF 3

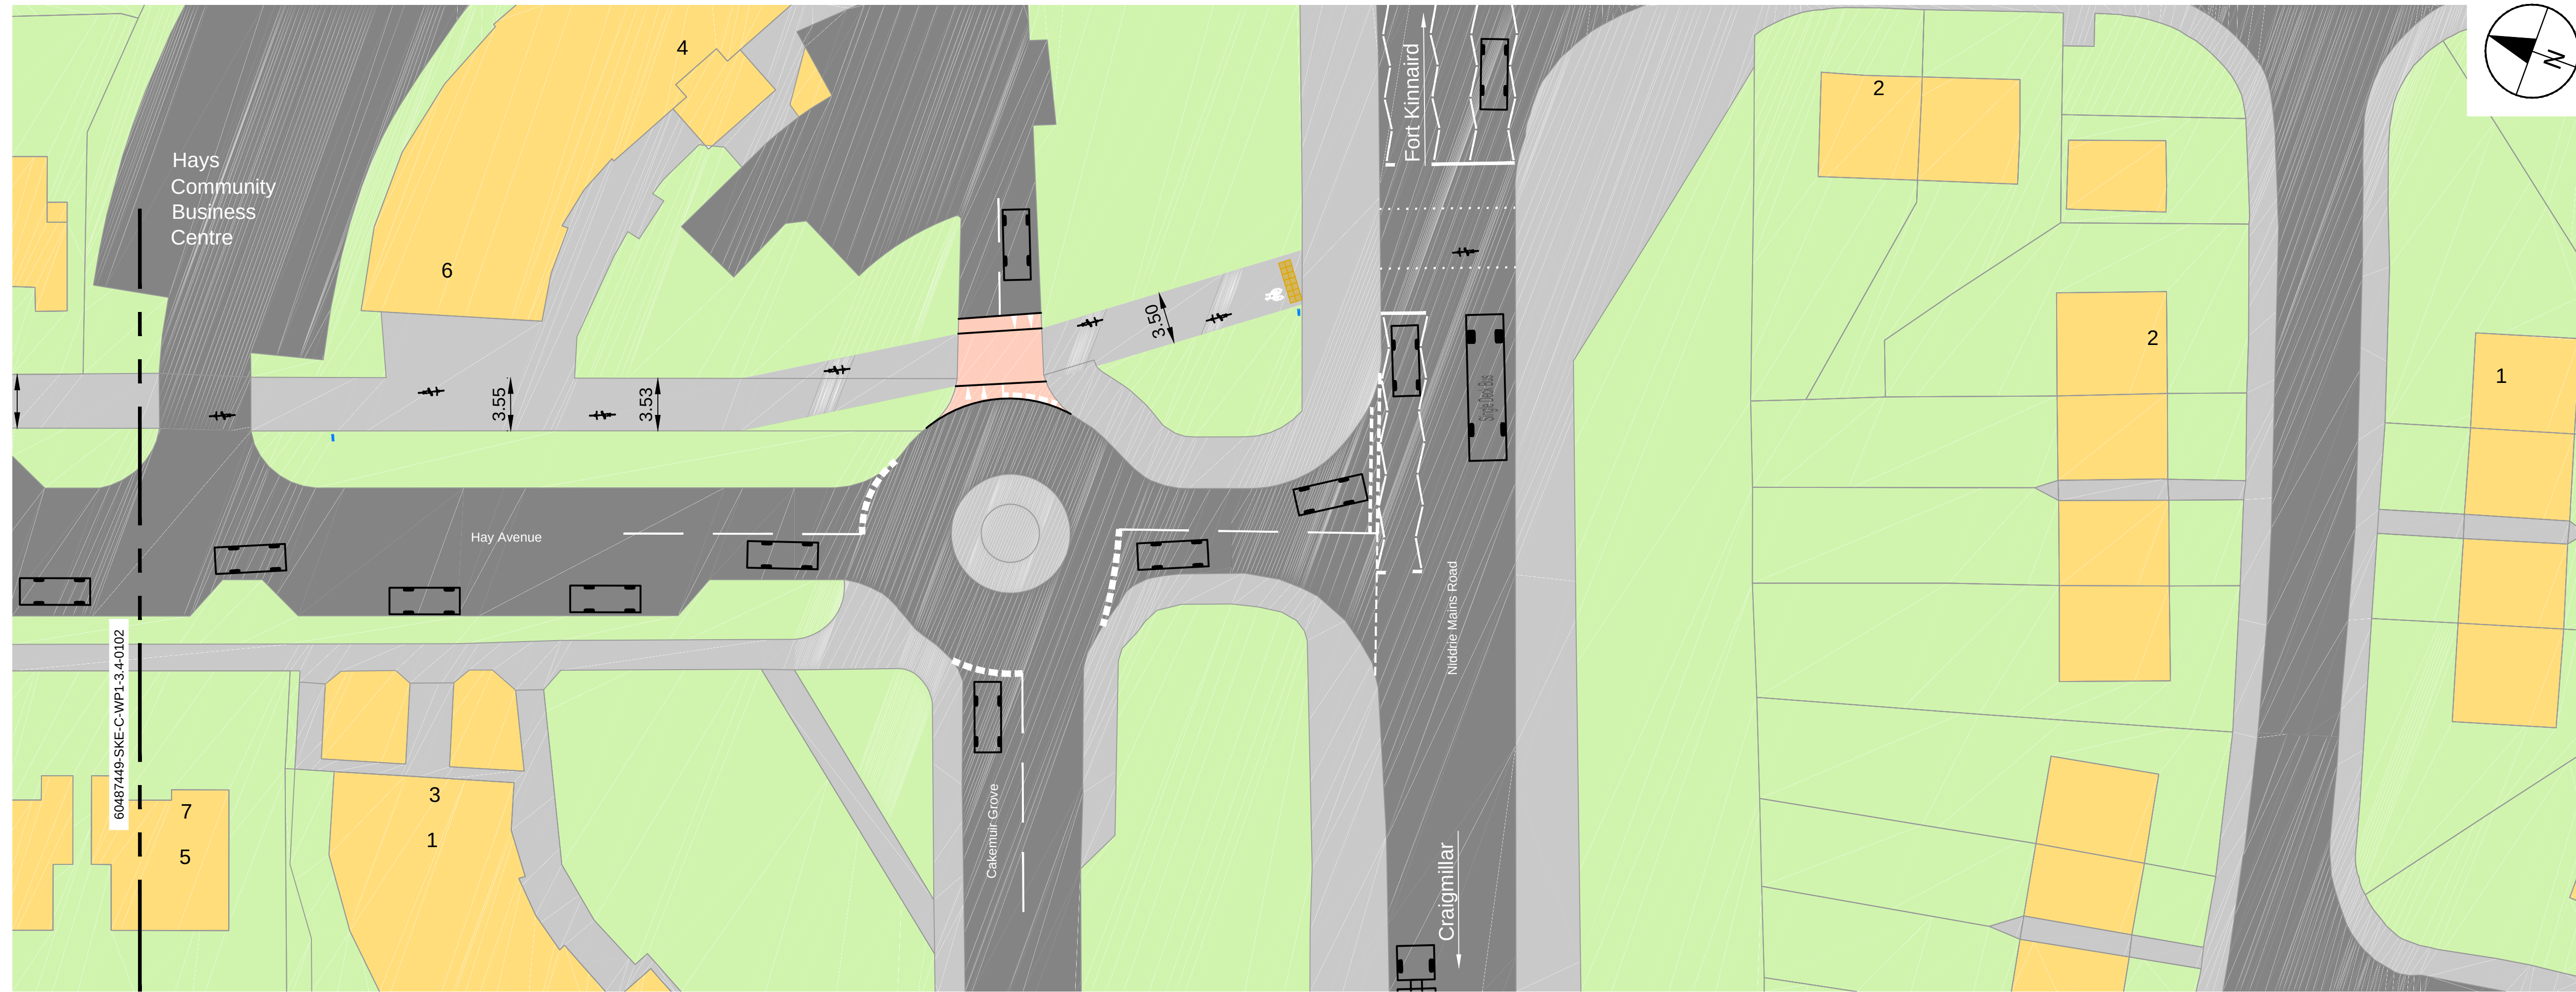

Proposed Layout

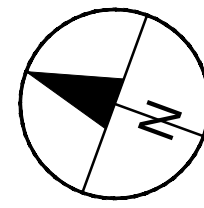

-  Road markings
-  Road
-  Footway
-  Raised table
-  Building
-  Non-built up land
-  Tactile paving - uncontrolled

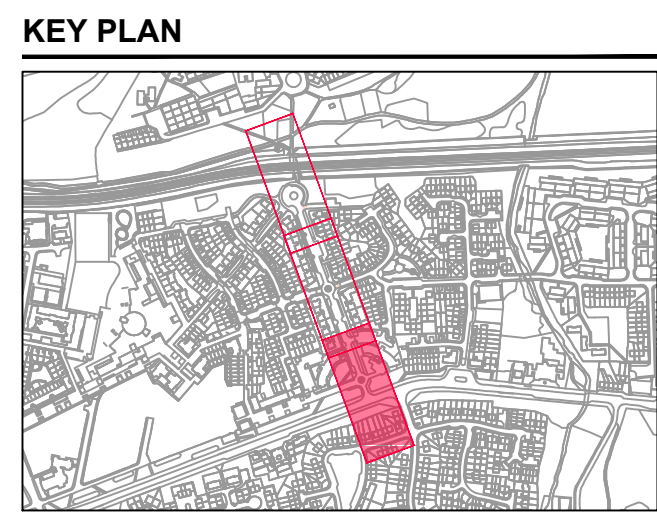

60487449-SKE-C-WP1-3.4-0103