
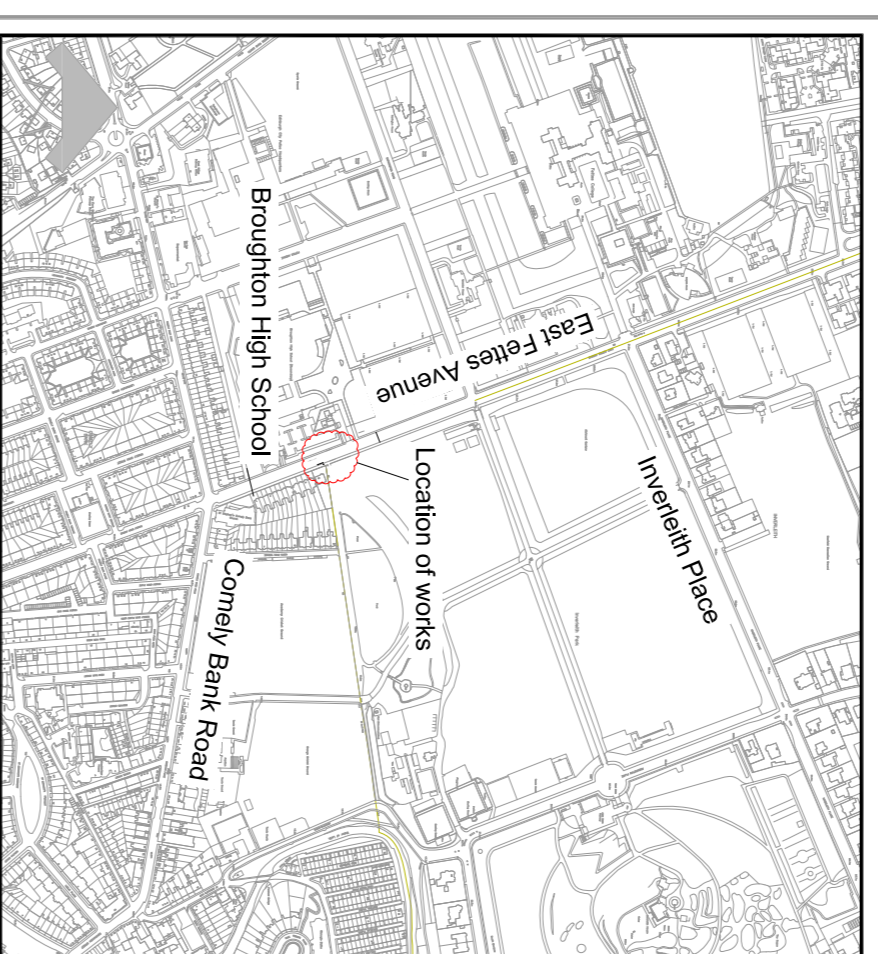


NOTES:

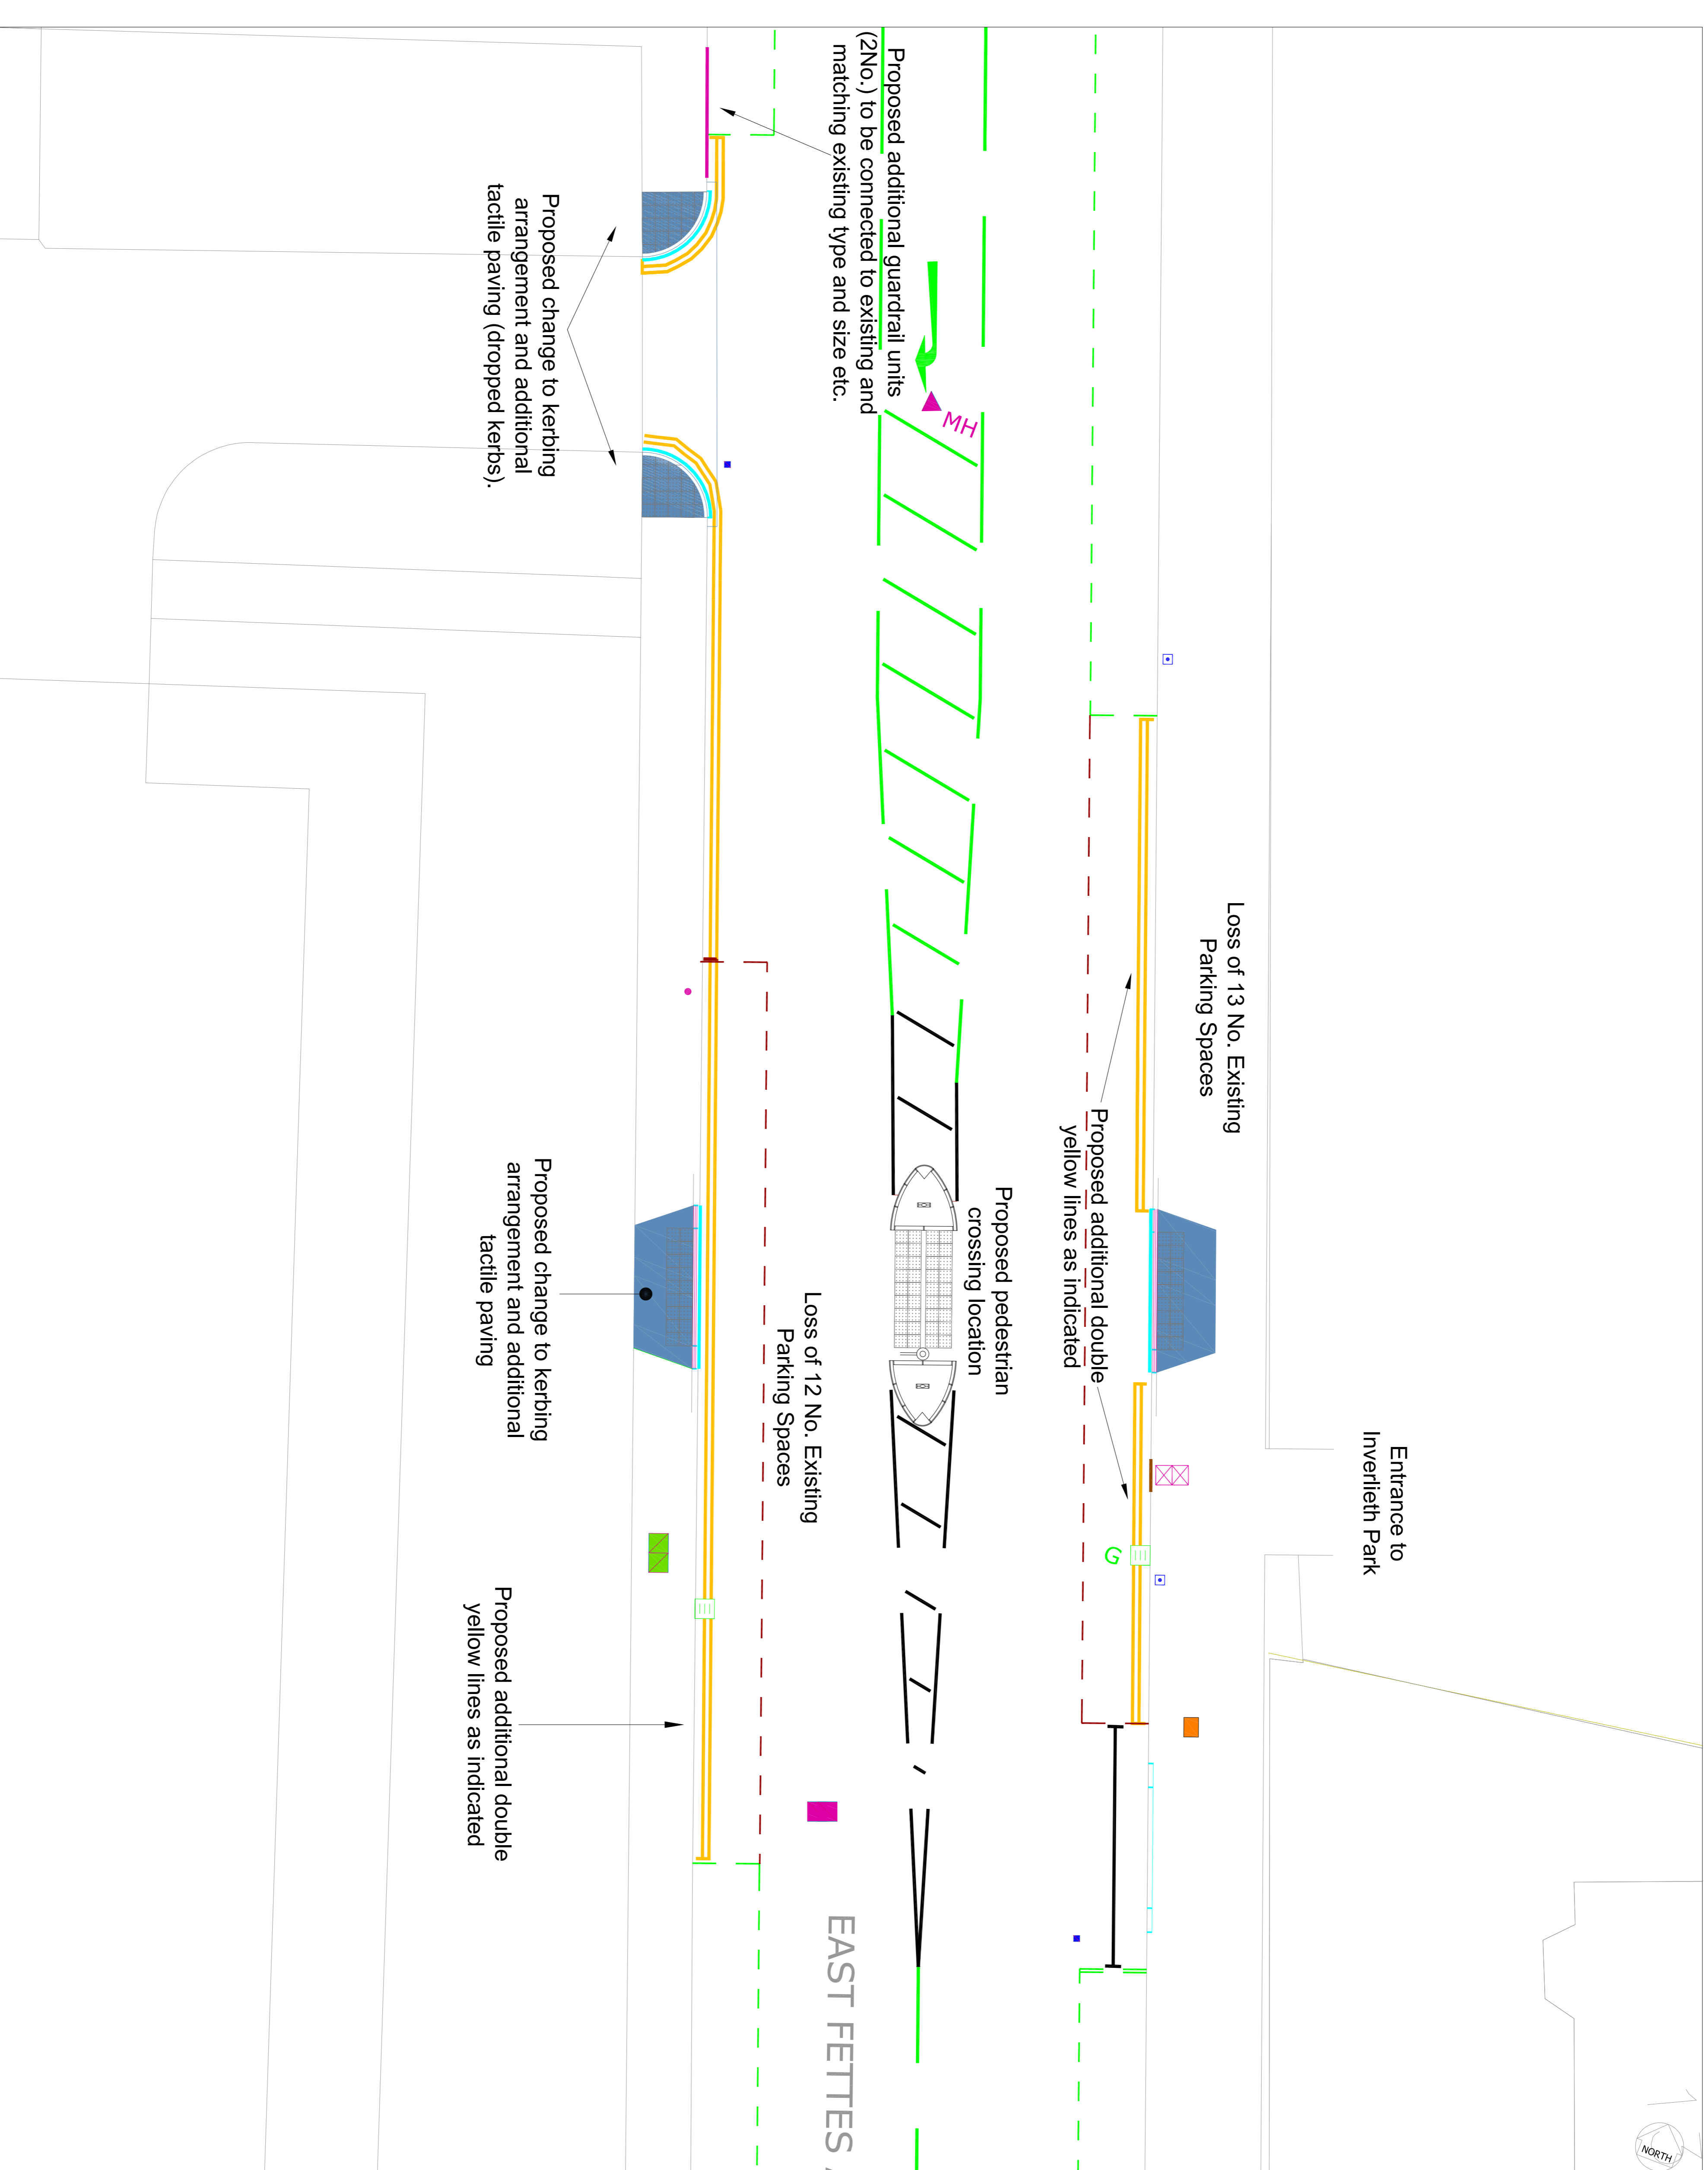

This map is reproduced from Ordnance Survey material with the permission of Ordnance Survey on behalf of the Controller of Her Majesty's Stationery Office © Crown copyright. Unauthorised reproduction of this map in any form may lead to prosecution or civil proceedings.

100029240 (2015)

REVISION	DETAILS	BY	DATE	CHECKED

**EDINBURGH**  
THE CITY OF EDINBURGH COUNCIL

The City of Edinburgh Council  
Waverley Court  
4 East Market Street  
Edinburgh, EH8 8BG  
Telephone: 0131 200 2000

PLANNING AND SPORT  
INFRASTRUCTURE  
TRANSPLANNING & DEVELOPMENT  
EVERY

**EAST FETTES AVENUE**  
ROAD SAFETY SCHEME  
General Layout Plans

Date: November 2017  
Scale: 1:100

**Issued**

Checked: B.S.  
Reviewed: H.M.