


PROPOSED LAYOUT

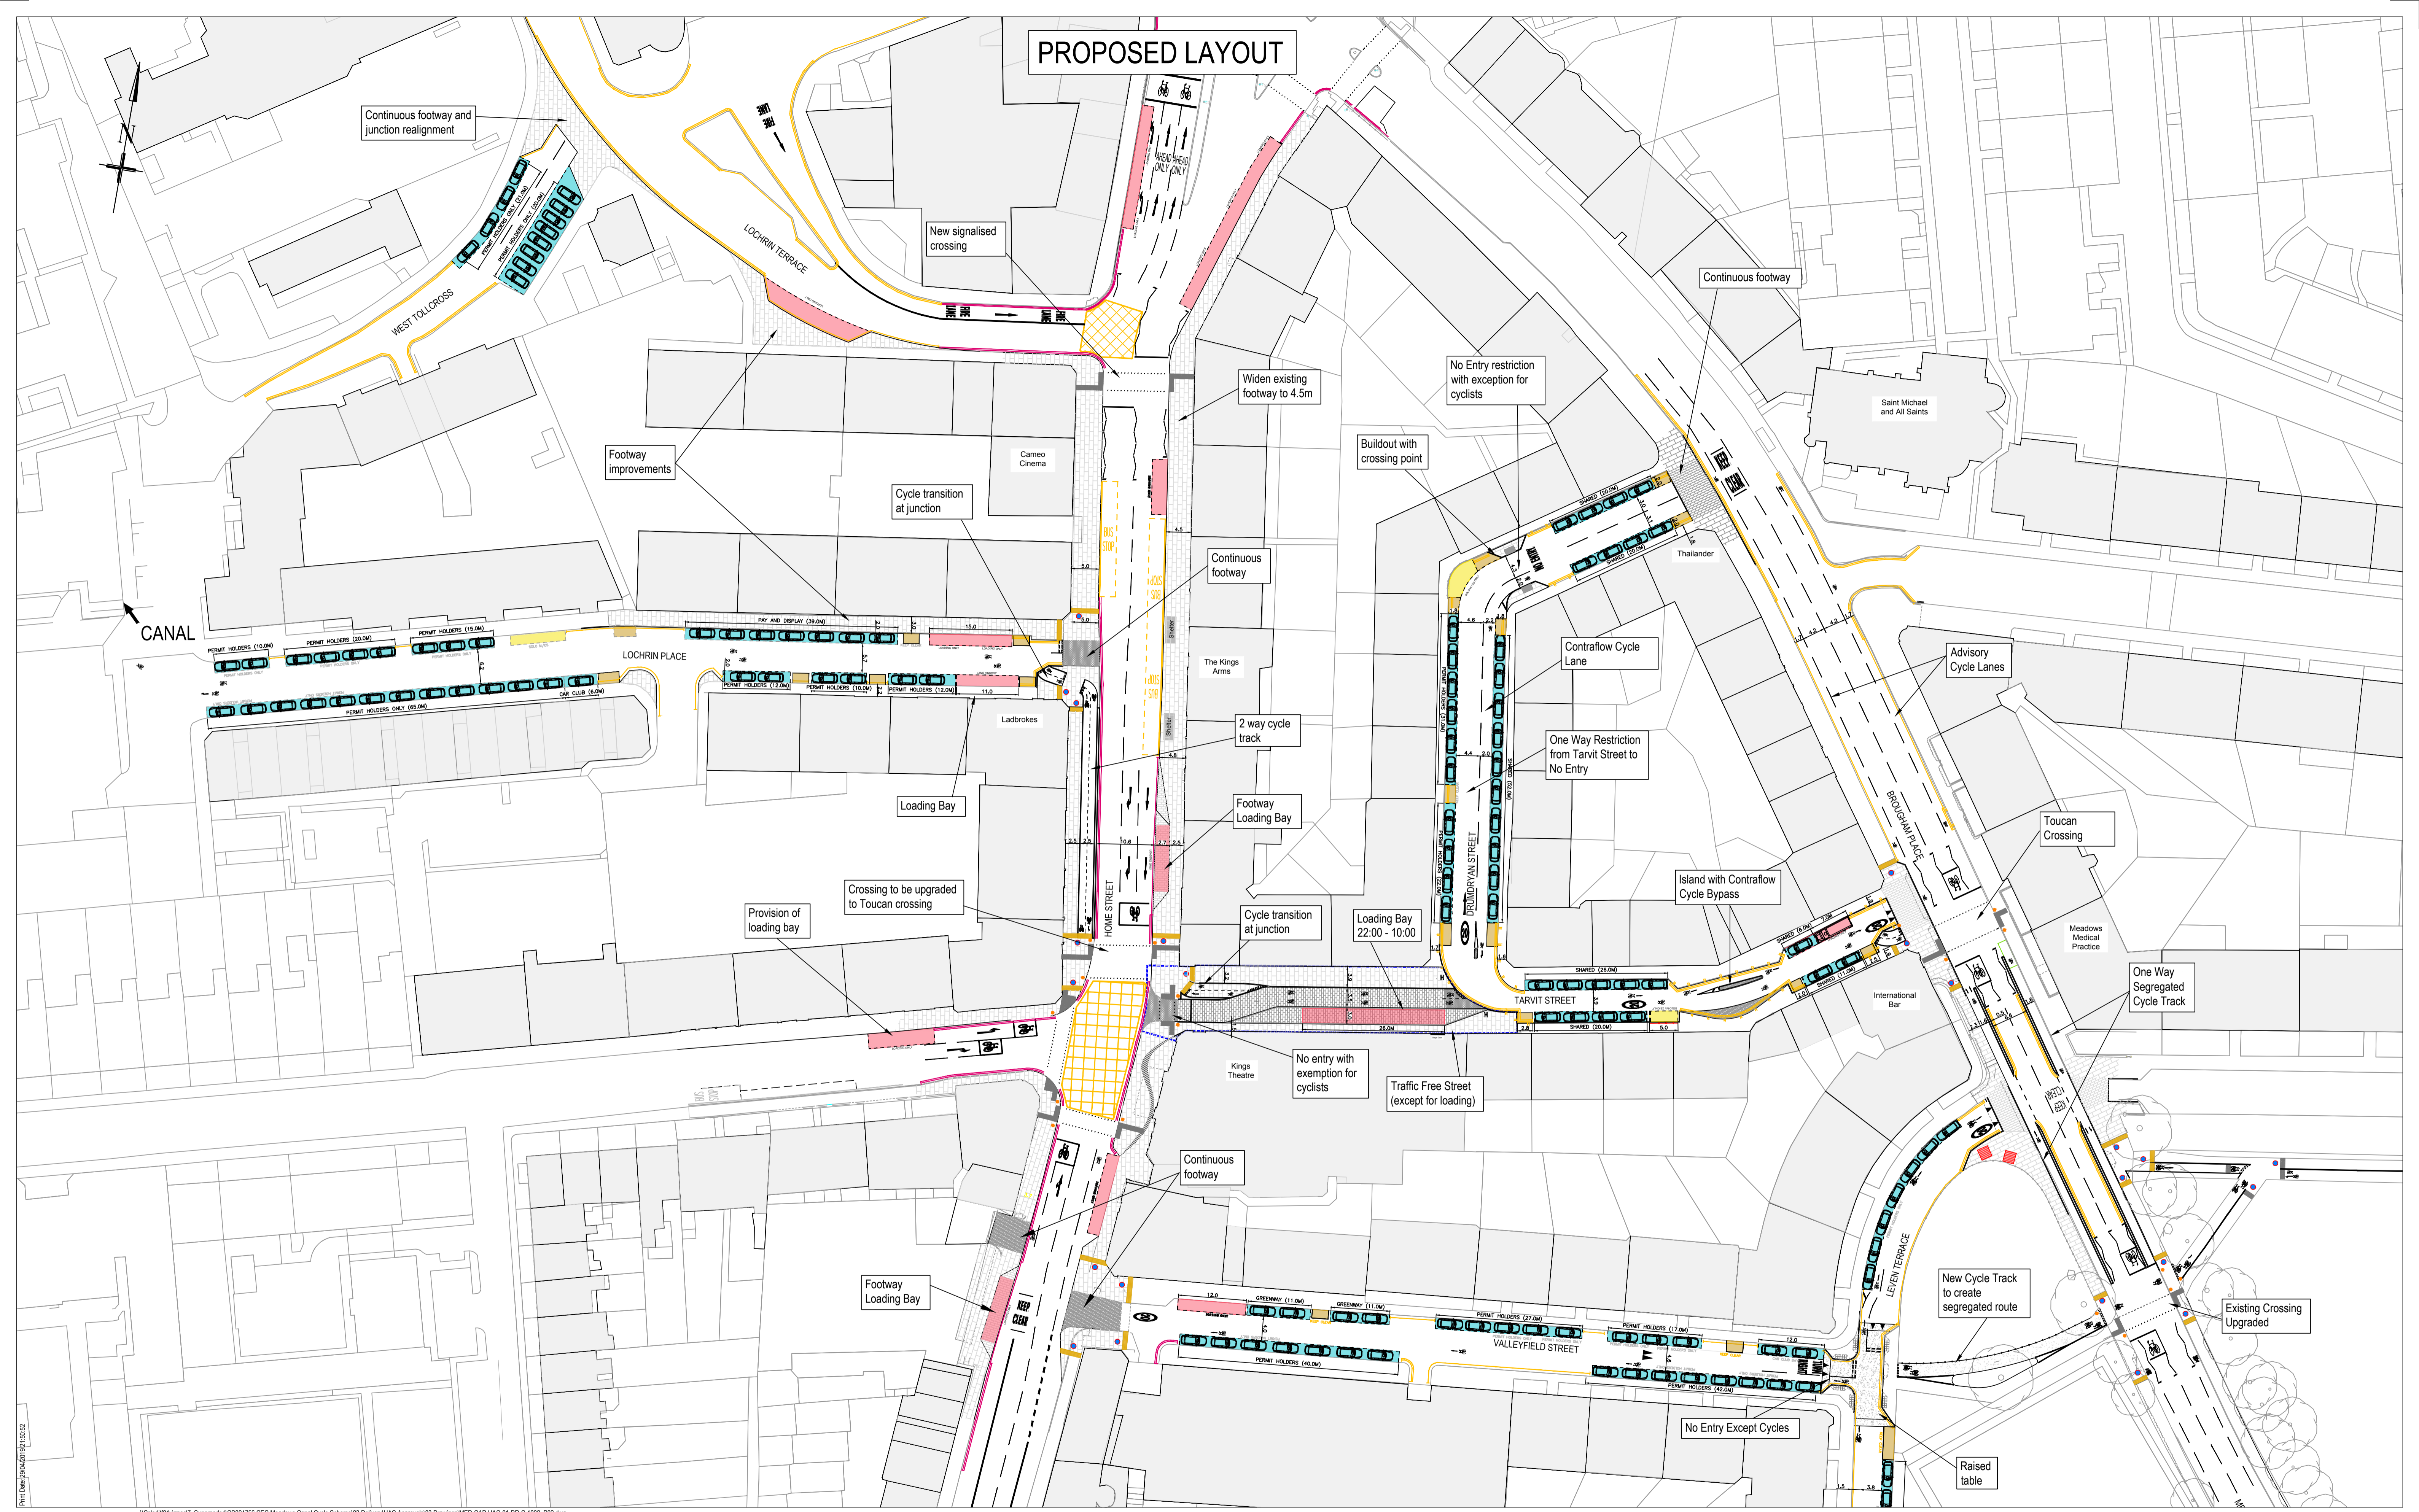

Meadows to Canal  
 Overall Plan

- Key:
- Parking
  - Loading
  - Motorcycle Parking
  - Domestic bin bay

Scale @ A1	Drawn	Checked	Approved
NTS	GW	LJS	CH
Project No.	Date		
CS/094756	08/11/2018		
Drawing Identifier	BS1152 Compliant		
MED-CAP-HAC-01-DE-C-1002	P02		

File Path: D:\094756\01\1002\1002\_1002.dwg  
 Title: Meadows to Canal Cycle Scheme  
 Date: 08/11/2018  
 Author: GW  
 Checked: LJS  
 Approved: CH