



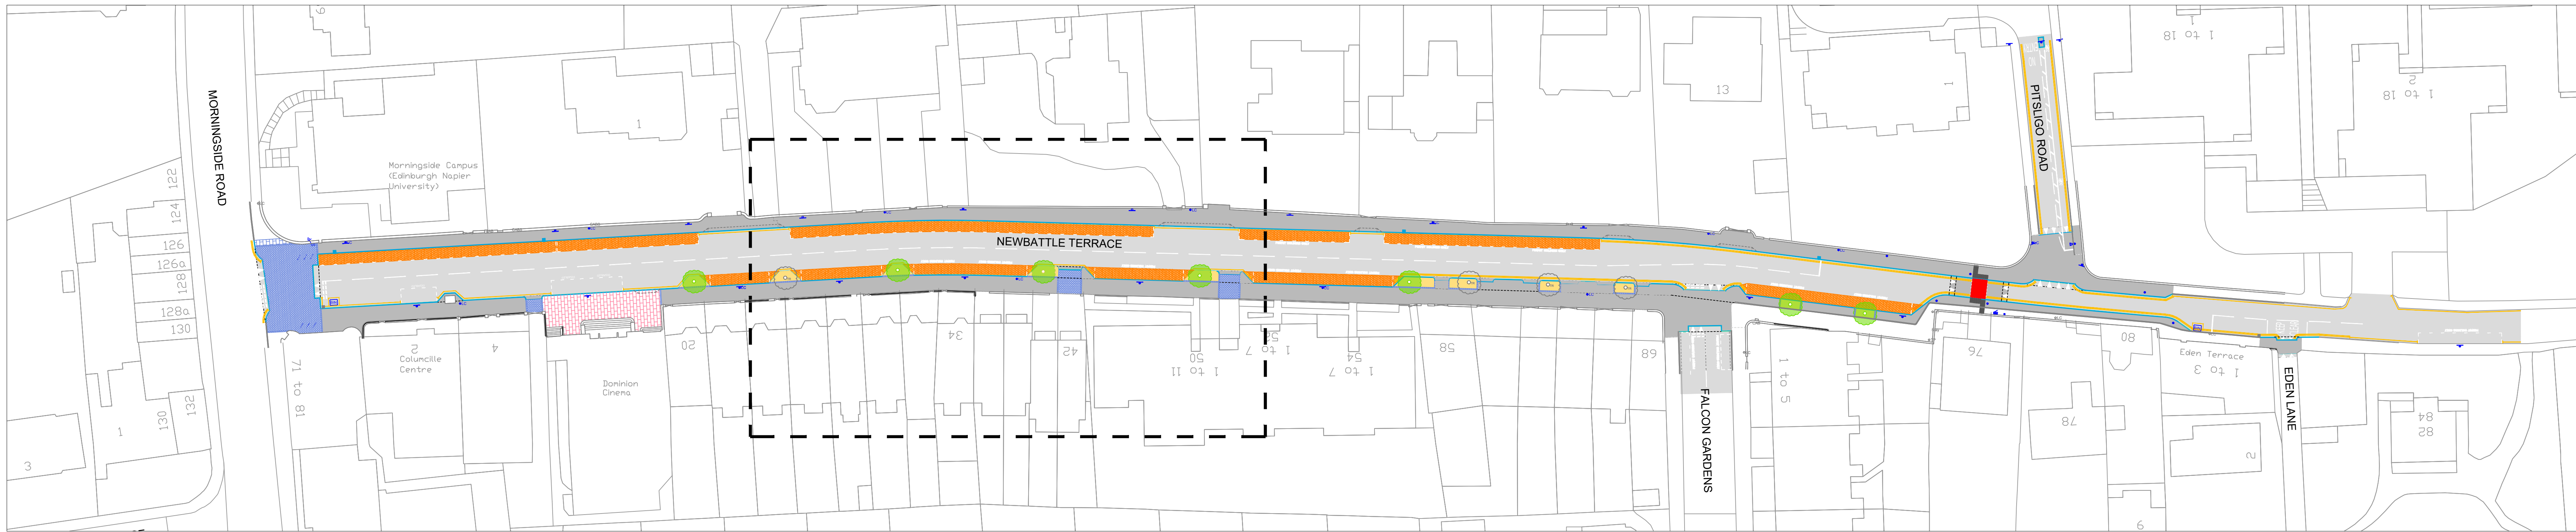


Continued from Drg
No TCD/637052/2/11

Continued on Drg No
TCD/637052/2/13

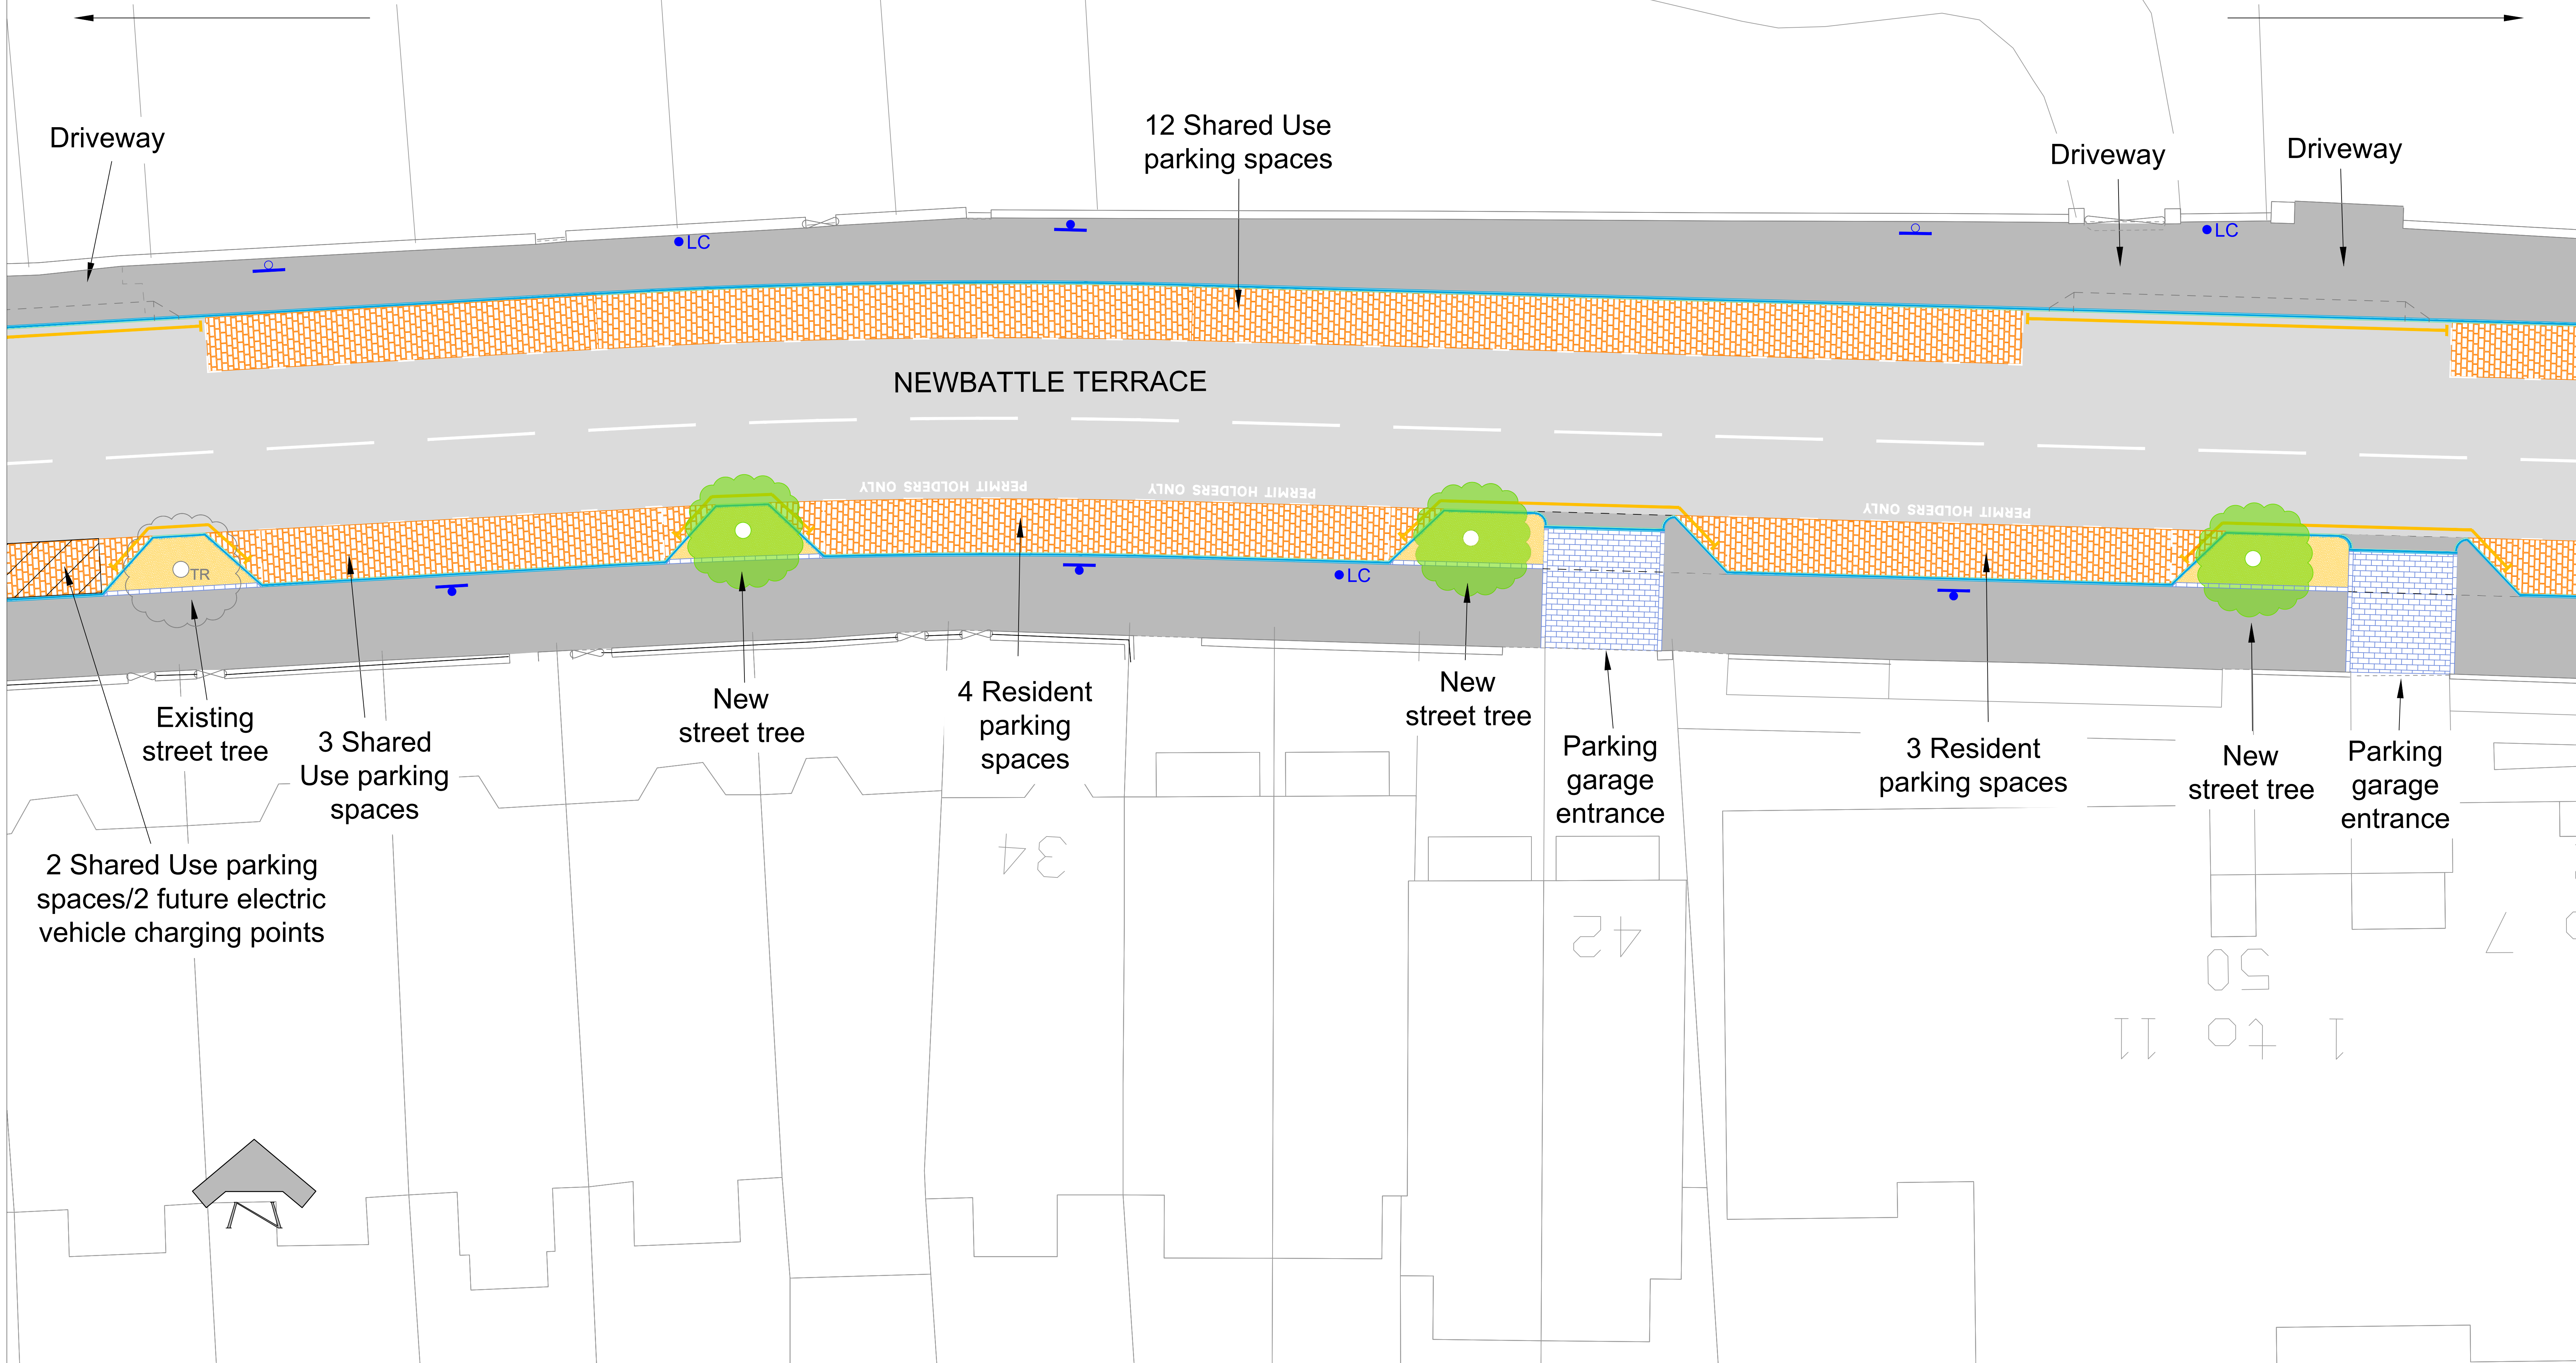

NOTES:

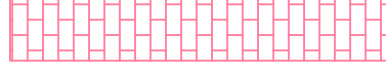- | | |
|---|--|
|  | Asphalt carriageway |
|  | Asphalt footway |
|  | PCC slab footway |
|  | Natural stone footway |
|  | Natural stone sett-paved parking areas |
|  | Small element block paved area |
|  | Natural stone kerbline |
|  | Natural stone edging kerbline |
|  | White road markings |
|  | Waiting/loading restriction markings |
|  | Vehicle crossover |
|  | Drop kerb pedestrian crossing |

This map is reproduced from Ordnance Survey material with the permission of Ordnance Survey on behalf of the Controller of Her Majesty's Stationery Office © Crown copyright. Unauthorised reproduction infringes Crown copyright and may lead to prosecution or civil proceedings.

100023420 (2020)

C	Tree pit & parking layouts changed	AP	Nov 2020	TB
B	Revised scheme layout	AP	Sept 2020	TB
A	Pay & Display parking spaces amended to Shared Use	AP	Aug 2020	TB
REVISION	DETAILS	BY	DATE	CHECKED

◆ EDINBURGH ◆
THE CITY OF EDINBURGH COUNCIL

The City of Edinburgh Council Waverley Court 4 East Market Street Edinburgh, EH8 8BG Telephone: 0131 200 2000	PLACE MANAGEMENT ROADS AND TRANSPORT INFRASTRUCTURE TRANSPORT CONTRACTS AND DESIGN
--	---

Newbattle Terrace
Carriageway and Footway Resurfacing
Public Realm Works
Public Consultation 2020
Drawing 2 of 5

Date: August 2020	Job. No. 637052	Drawn by: A Parkinson
Scale: 1:100 / 1:500 @A0		Checked by: T Booth