


Roseburn Terrace

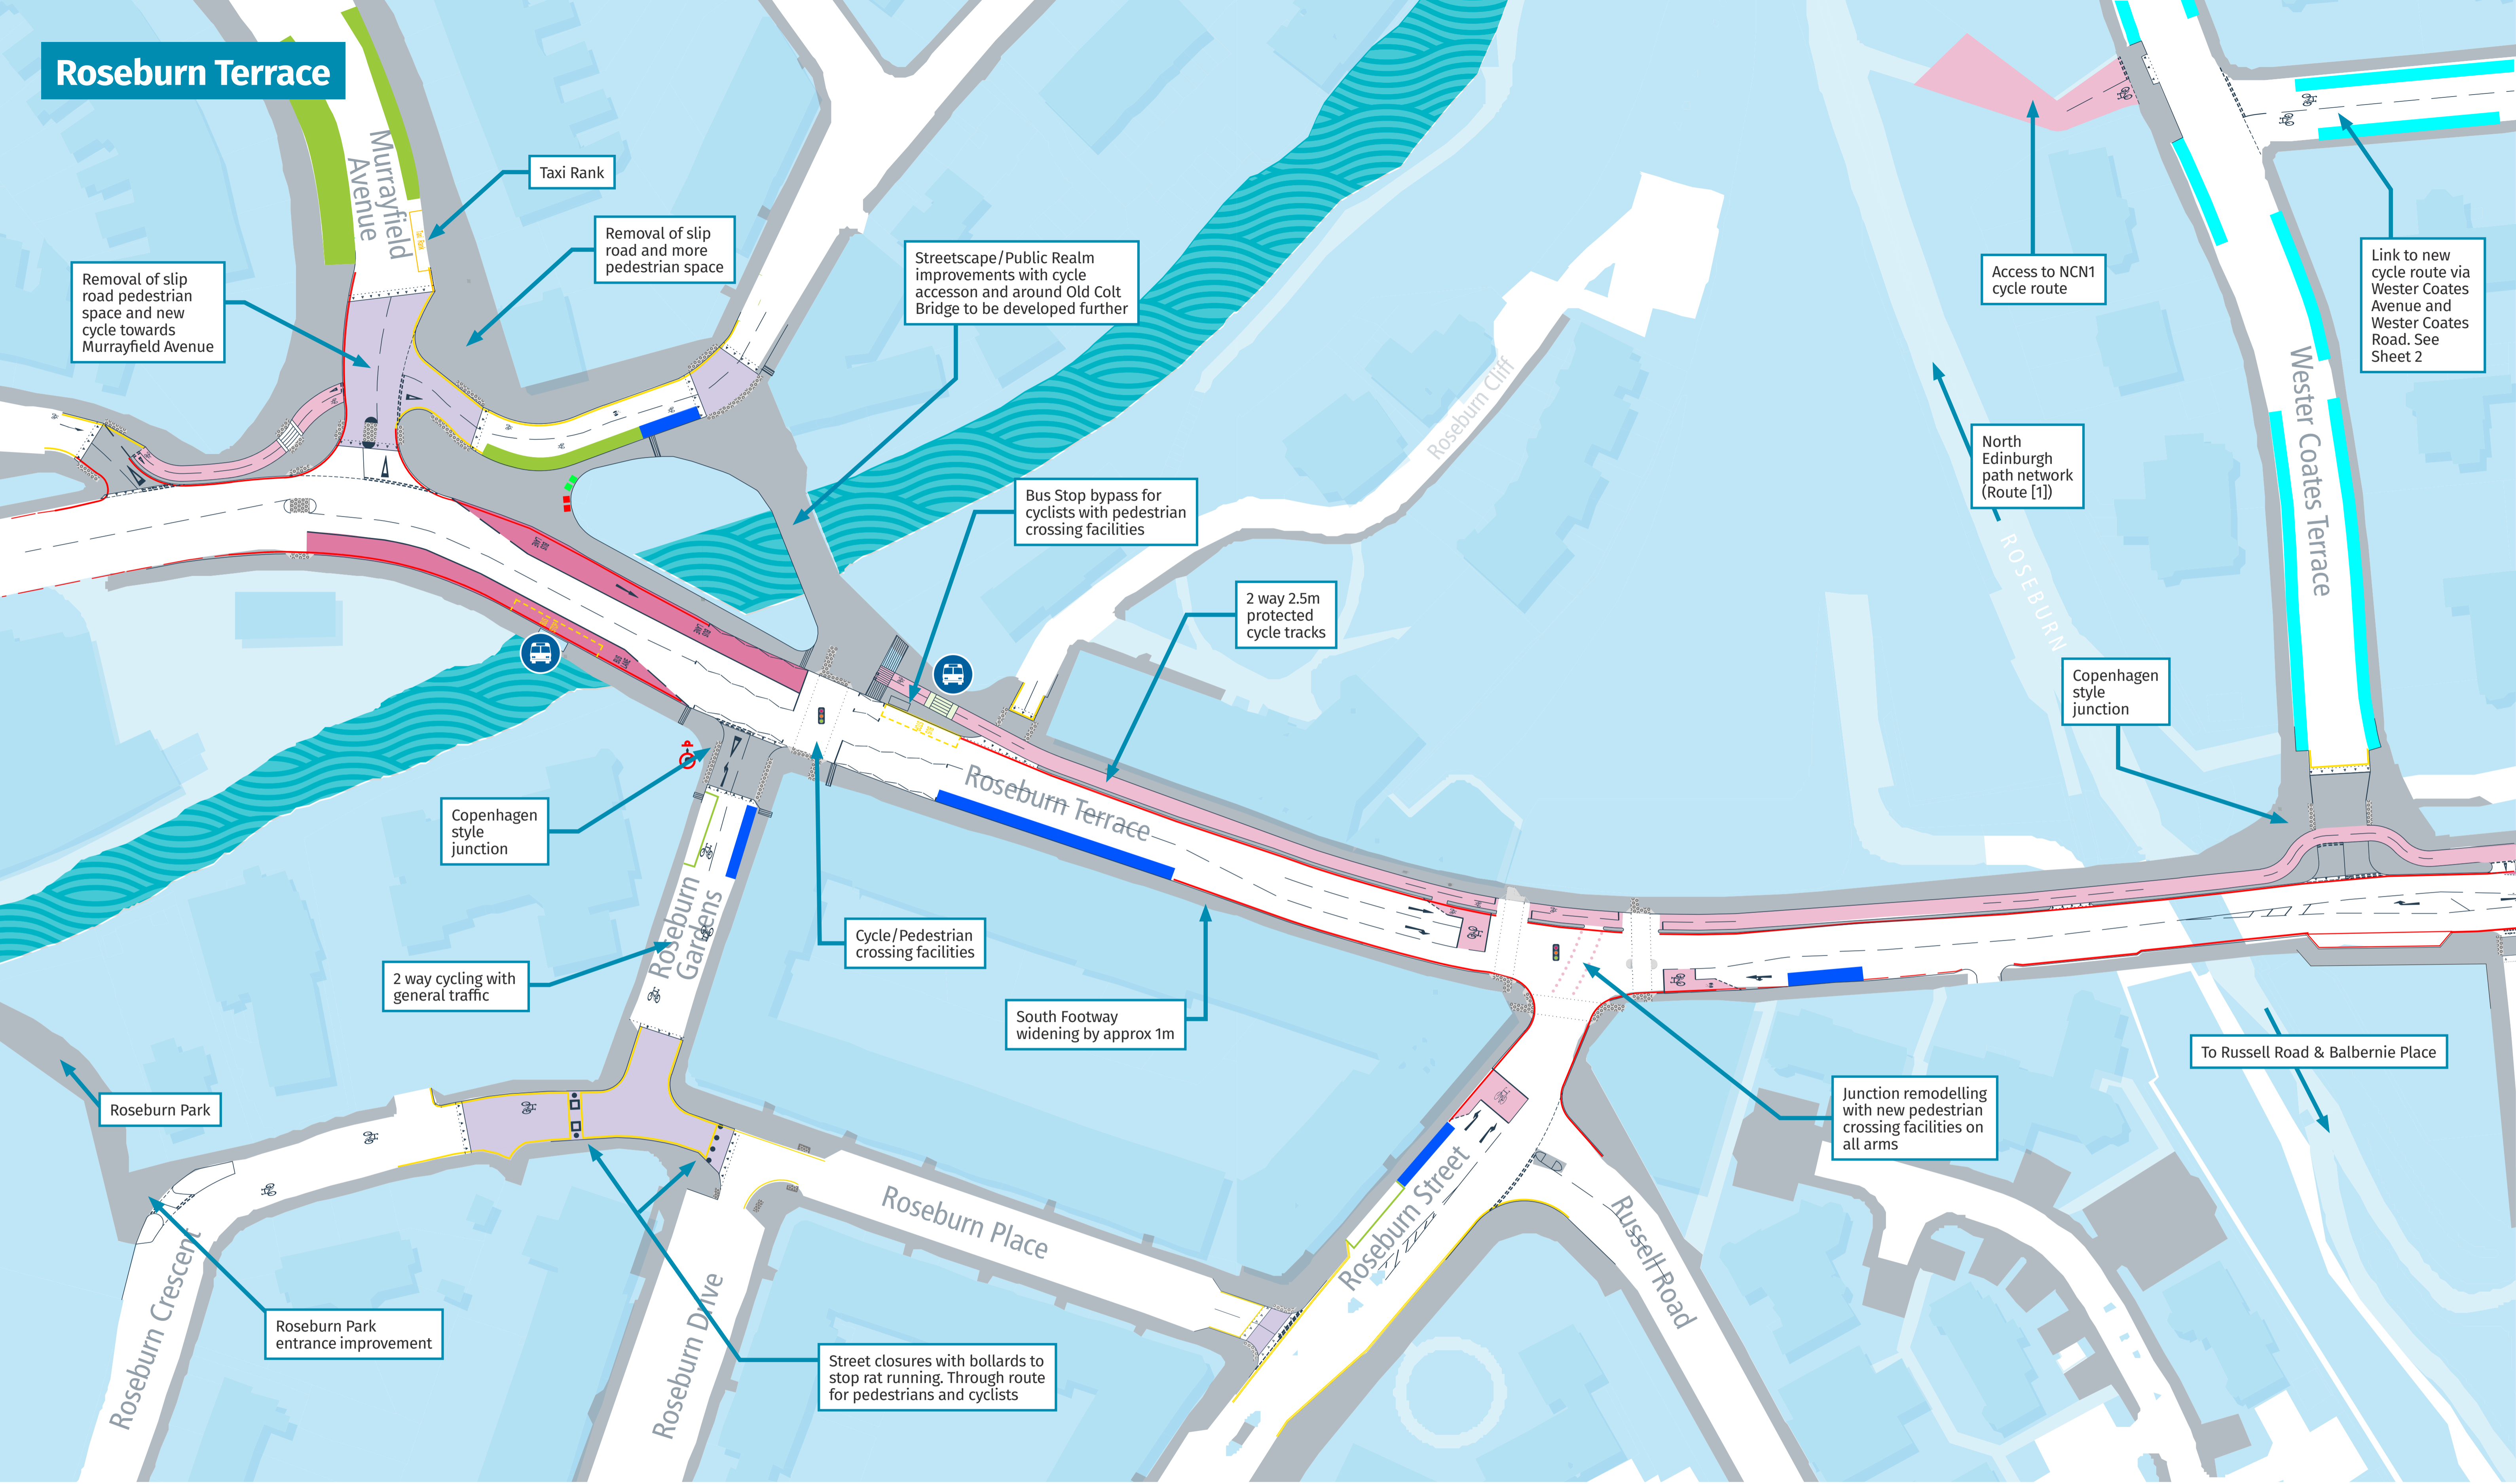

ATKINS

Roseburn to Leith Walk Cycle Links

ROSEBURN TO GEORGE STREET PROPOSED LAYOUT

SHEET 1 OF 7

Key

- Cycle Path
- Bus Lane
- Pavement
- Traffic Lights

Parking

- Public
- Shared
- Greenway
- Residential Parking
- Disabled Parking
- City Car Club
- Motorcycle Parking

Waiting and Loading Restrictions

- Double Line
- Single Line
- Greenway Double Line
- Greenway Single Line
- Loading

Pedestrian/Cycling

- Informal Pedestrian Crossing
- Cycle Crossing
- Advisory Cycle Lane

Infrastructure

- Raised Carriageway
- Informal Raised Pedestrian Cycleway Crossing
- Tactile Paving at Crossing
- Tactile Corduroy Paving

Transport Facilities

- Tactile Ladder Paving
- Tactile Tramline Paving
- Bollards and Planters
- Recycling Bin
- Bus Stop