



## West Coates (West)

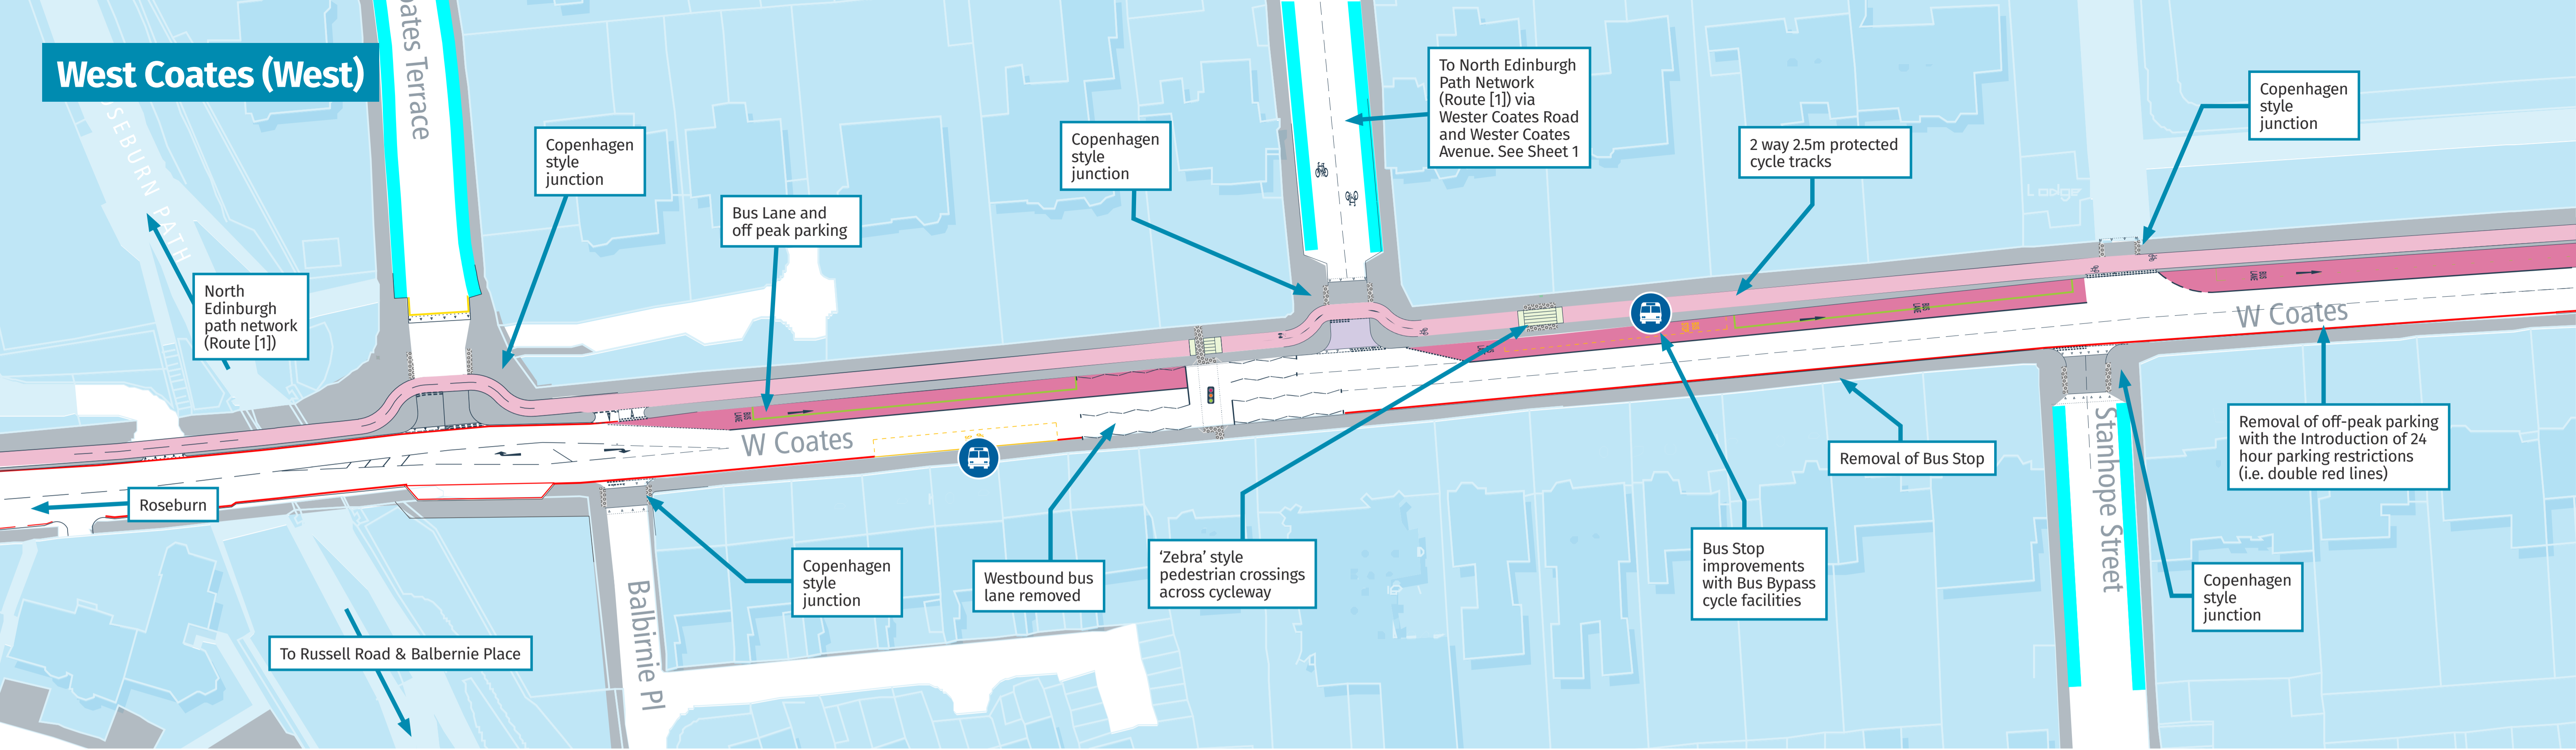

## West Coates (East)

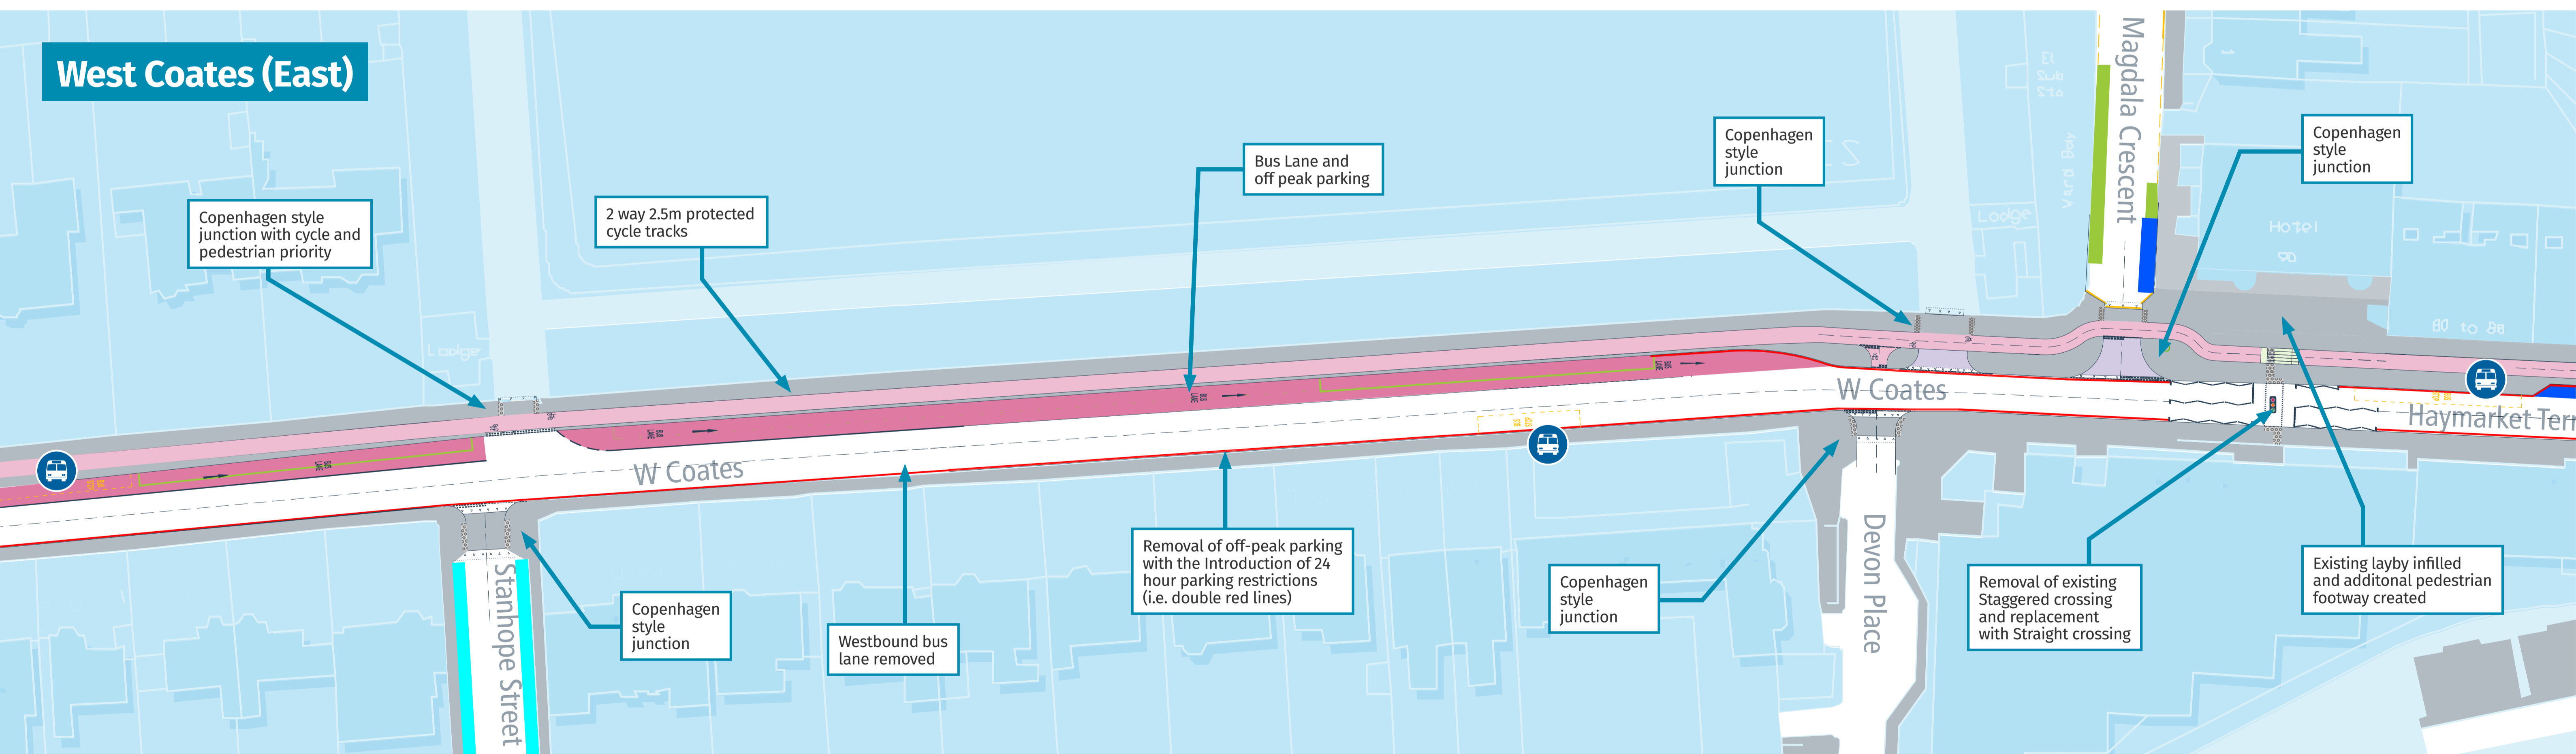

**ATKINS**

**Roseburn to Leith Walk  
Cycle Links**

ROSEBURN TO GEORGE STREET  
PROPOSED LAYOUT  
SHEET 2 OF 7

**Key**

- Cycle Path
- Bus Lane
- Pavement
- Traffic Lights

**Parking**

- Public
- Shared
- Greenway
- Residential Parking
- Disabled Parking
- City Car Club
- Motorcycle Parking

**Waiting and Loading Restrictions**

- Double Line
- Single Line
- Greenway Double Line
- Greenway Single Line
- Loading

**Pedestrian/Cycling**

- Informal Pedestrian Crossing
- Cycle Crossing
- Advisory Cycle Lane

**Infrastructure**

- Raised Carriageway
- Informal Raised Pedestrian Cycleway Crossing
- Tactile Paving at Crossing
- Tactile Corduroy Paving

**Transport Facilities**

- Tactile Ladder Paving
- Tactile Tramline Paving
- Bollards and Planters
- Recycling Bin
- Bus Stop