

VIEW 1 - DESIGN SUBJECT TO CHANGE BASED ON ENGAGEMENT


NOTES

- 1. DO NOT SCALE FROM THIS DRAWING MANUALLY OR ELECTRONICALLY.
- 2. THIS DRAWING IS TO BE READ IN CONJUNCTION WITH ALL OTHER RELEVANT PROJECT INFORMATION.
- 3. ALL DIMENSIONS ARE IN METRES UNLESS OTHERWISE STATED.
- 4. THIS DRAWING CONTAINS DATA BASED UPON ORDNANCE SURVEY MAPPING. REPRODUCED BY PERMISSION OF ORDNANCE SURVEY ON BEHALF OF HMSO. CROW COPYRIGHT AND DATABASE 2021. ALL RIGHTS RESERVED.
- 5. THESE DRAWINGS ARE DRAFT CONCEPT DESIGNS, ARE SUBJECT TO CHANGE BASED ON ENGAGEMENT.

KEY

CARRIAGEWAY	
GRASS VERGE	
SHARED USE PATH	
FOOTWAY	
CYCLETRACK	

KEY PLAN

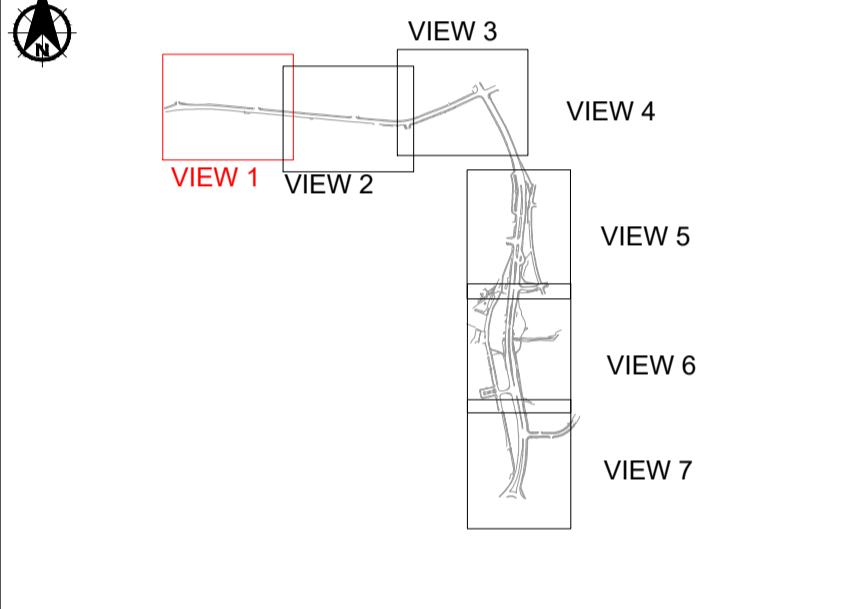

P02	09.06.22	KEYPLAN UPDATED TO REDUCE FILE SIZE	AMcN	AB	CF
P01	11.02.22	FIRST ISSUE	AMcN	AB	CF
Rev	Date	Amendment Details	Dr'n	Chk'	App'

This drawing should not be relied on or used in circumstances other than those for which it was originally prepared and for which Sweco UK Limited was commissioned. Sweco UK Limited accepts no responsibility for this drawing to any party other than the person by whom it was commissioned. Any party which breaches the provisions of this disclaimer shall indemnify Sweco UK Limited for all loss or damage arising therefrom.
COPYRIGHT © Sweco 2021

Sweco
2nd Floor, Quay 2
139 Fountainbridge
Edinburgh
EH3 9QG
Tel: +44 (0)131 550 6300
Web: www.sweco.co.uk



Client

• EDINBURGH •
THE CITY OF EDINBURGH COUNCIL

Project Title

BURDIEHOUSE ROAD /
FROGSTON ROAD EAST
ACTIVE TRAVEL LINK

Drawing Title

GENERAL ARRANGEMENT
SHEET 01 OF 07

Purpose Of Issue


STAGE 2

Status S1 Status Description INITIAL STATUS OR WIP

Designed	Drawn	Checked	Approved
MH	MH	AM	CF
Sheet Size	Scale	SWECO Ref	Revision
A1	1:500	65202460	P02

Drawing Number

202460-SWE-S2-BUR-0001

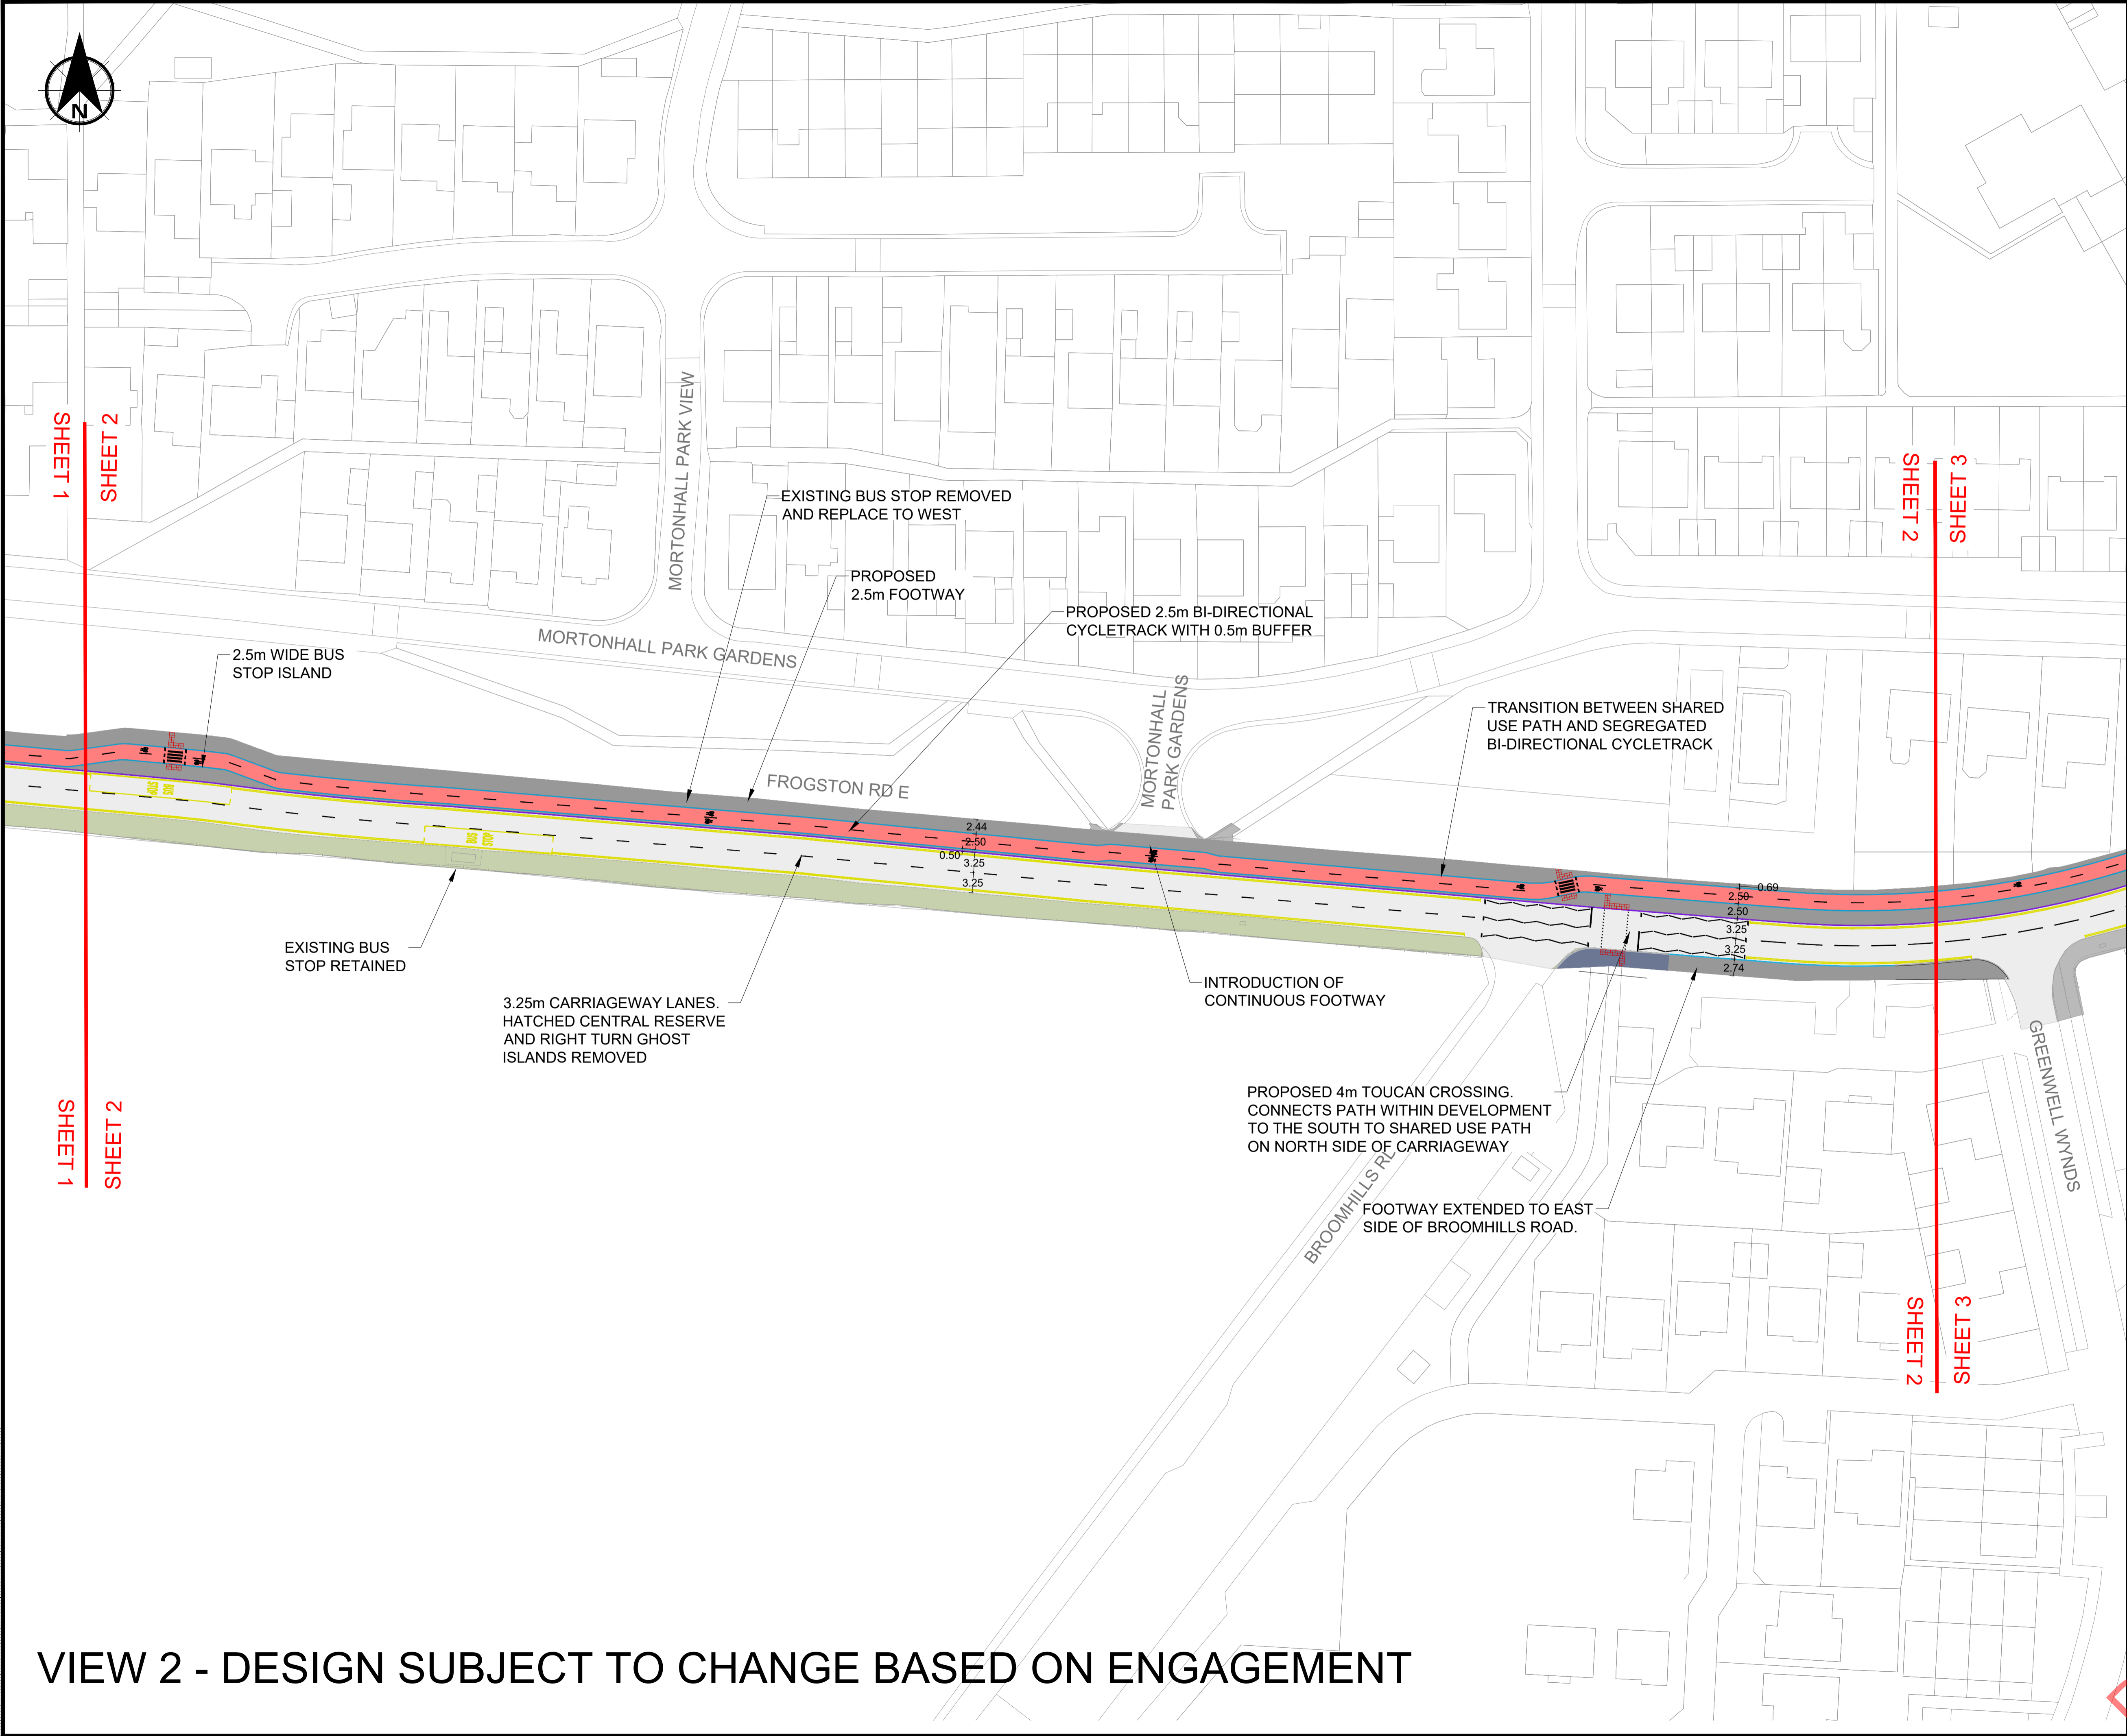

NOTES

- DO NOT SCALE FROM THIS DRAWING MANUALLY OR ELECTRONICALLY.
- THIS DRAWING IS TO BE READ IN CONJUNCTION WITH ALL OTHER RELEVANT PROJECT INFORMATION.
- ALL DIMENSIONS ARE IN METRES UNLESS OTHERWISE STATED.
- THIS DRAWING CONTAINS DATA BASED UPON ORDINANCE SURVEY MAPPING. REPRODUCED BY PERMISSION OF ORDINANCE SURVEY ON BEHALF OF HMSO. CROW COPYRIGHT AND DATABASE 2021. ALL RIGHTS RESERVED.
- THESE DRAWINGS ARE DRAFT CONCEPT DESIGNS, ARE SUBJECT TO CHANGE BASED ON ENGAGEMENT.

KEY

CARRIAGEWAY	
GRASS VERGE	
SHARED USE PATH	
FOOTWAY	
CYCLETRACK	

KEY PLAN

P02	09.06.22	KEYPLAN UPDATED TO REDUCE FILE SIZE	AMcN	AB	CF
P01	11.02.22	FIRST ISSUE	AMcN	AB	CF
Rev	Date	Amendment Details	Dr'n	Chk'	App'

This drawing should not be relied on or used in circumstances other than those for which it was originally prepared and for which Sweco UK Limited was commissioned. Sweco UK Limited accepts no responsibility for this drawing to any party other than the person by whom it was commissioned. Any party which breaches the provisions of this disclaimer shall indemnify Sweco UK Limited for all loss or damage arising therefrom. COPYRIGHT © Sweco 2021

Sweco
2nd Floor, Quay 2
139 Fountainbridge
Edinburgh
EH3 9QG
Tel: +44 (0)131 550 6300
Web: www.sweco.co.uk

Client

• EDINBURGH •
THE CITY OF EDINBURGH COUNCIL

Project Title

**BURDIEHOUSE ROAD / FROGSTON ROAD EAST
ACTIVE TRAVEL LINK**

Drawing Title

**GENERAL ARRANGEMENT
SHEET 02 OF 07**

Purpose Of Issue


STAGE 2

Status	INITIAL STATUS OR WIP			
Designed	Drawn	Checked	Approved	
MH	MH	AM	CF	
Sheet Size	Scale	SWECO Ref	Revision	
A1	1:500	65202460	P02	

Drawing Number

202460-SWE-S2-BUR-0002

VIEW 2 - DESIGN SUBJECT TO CHANGE BASED ON ENGAGEMENT

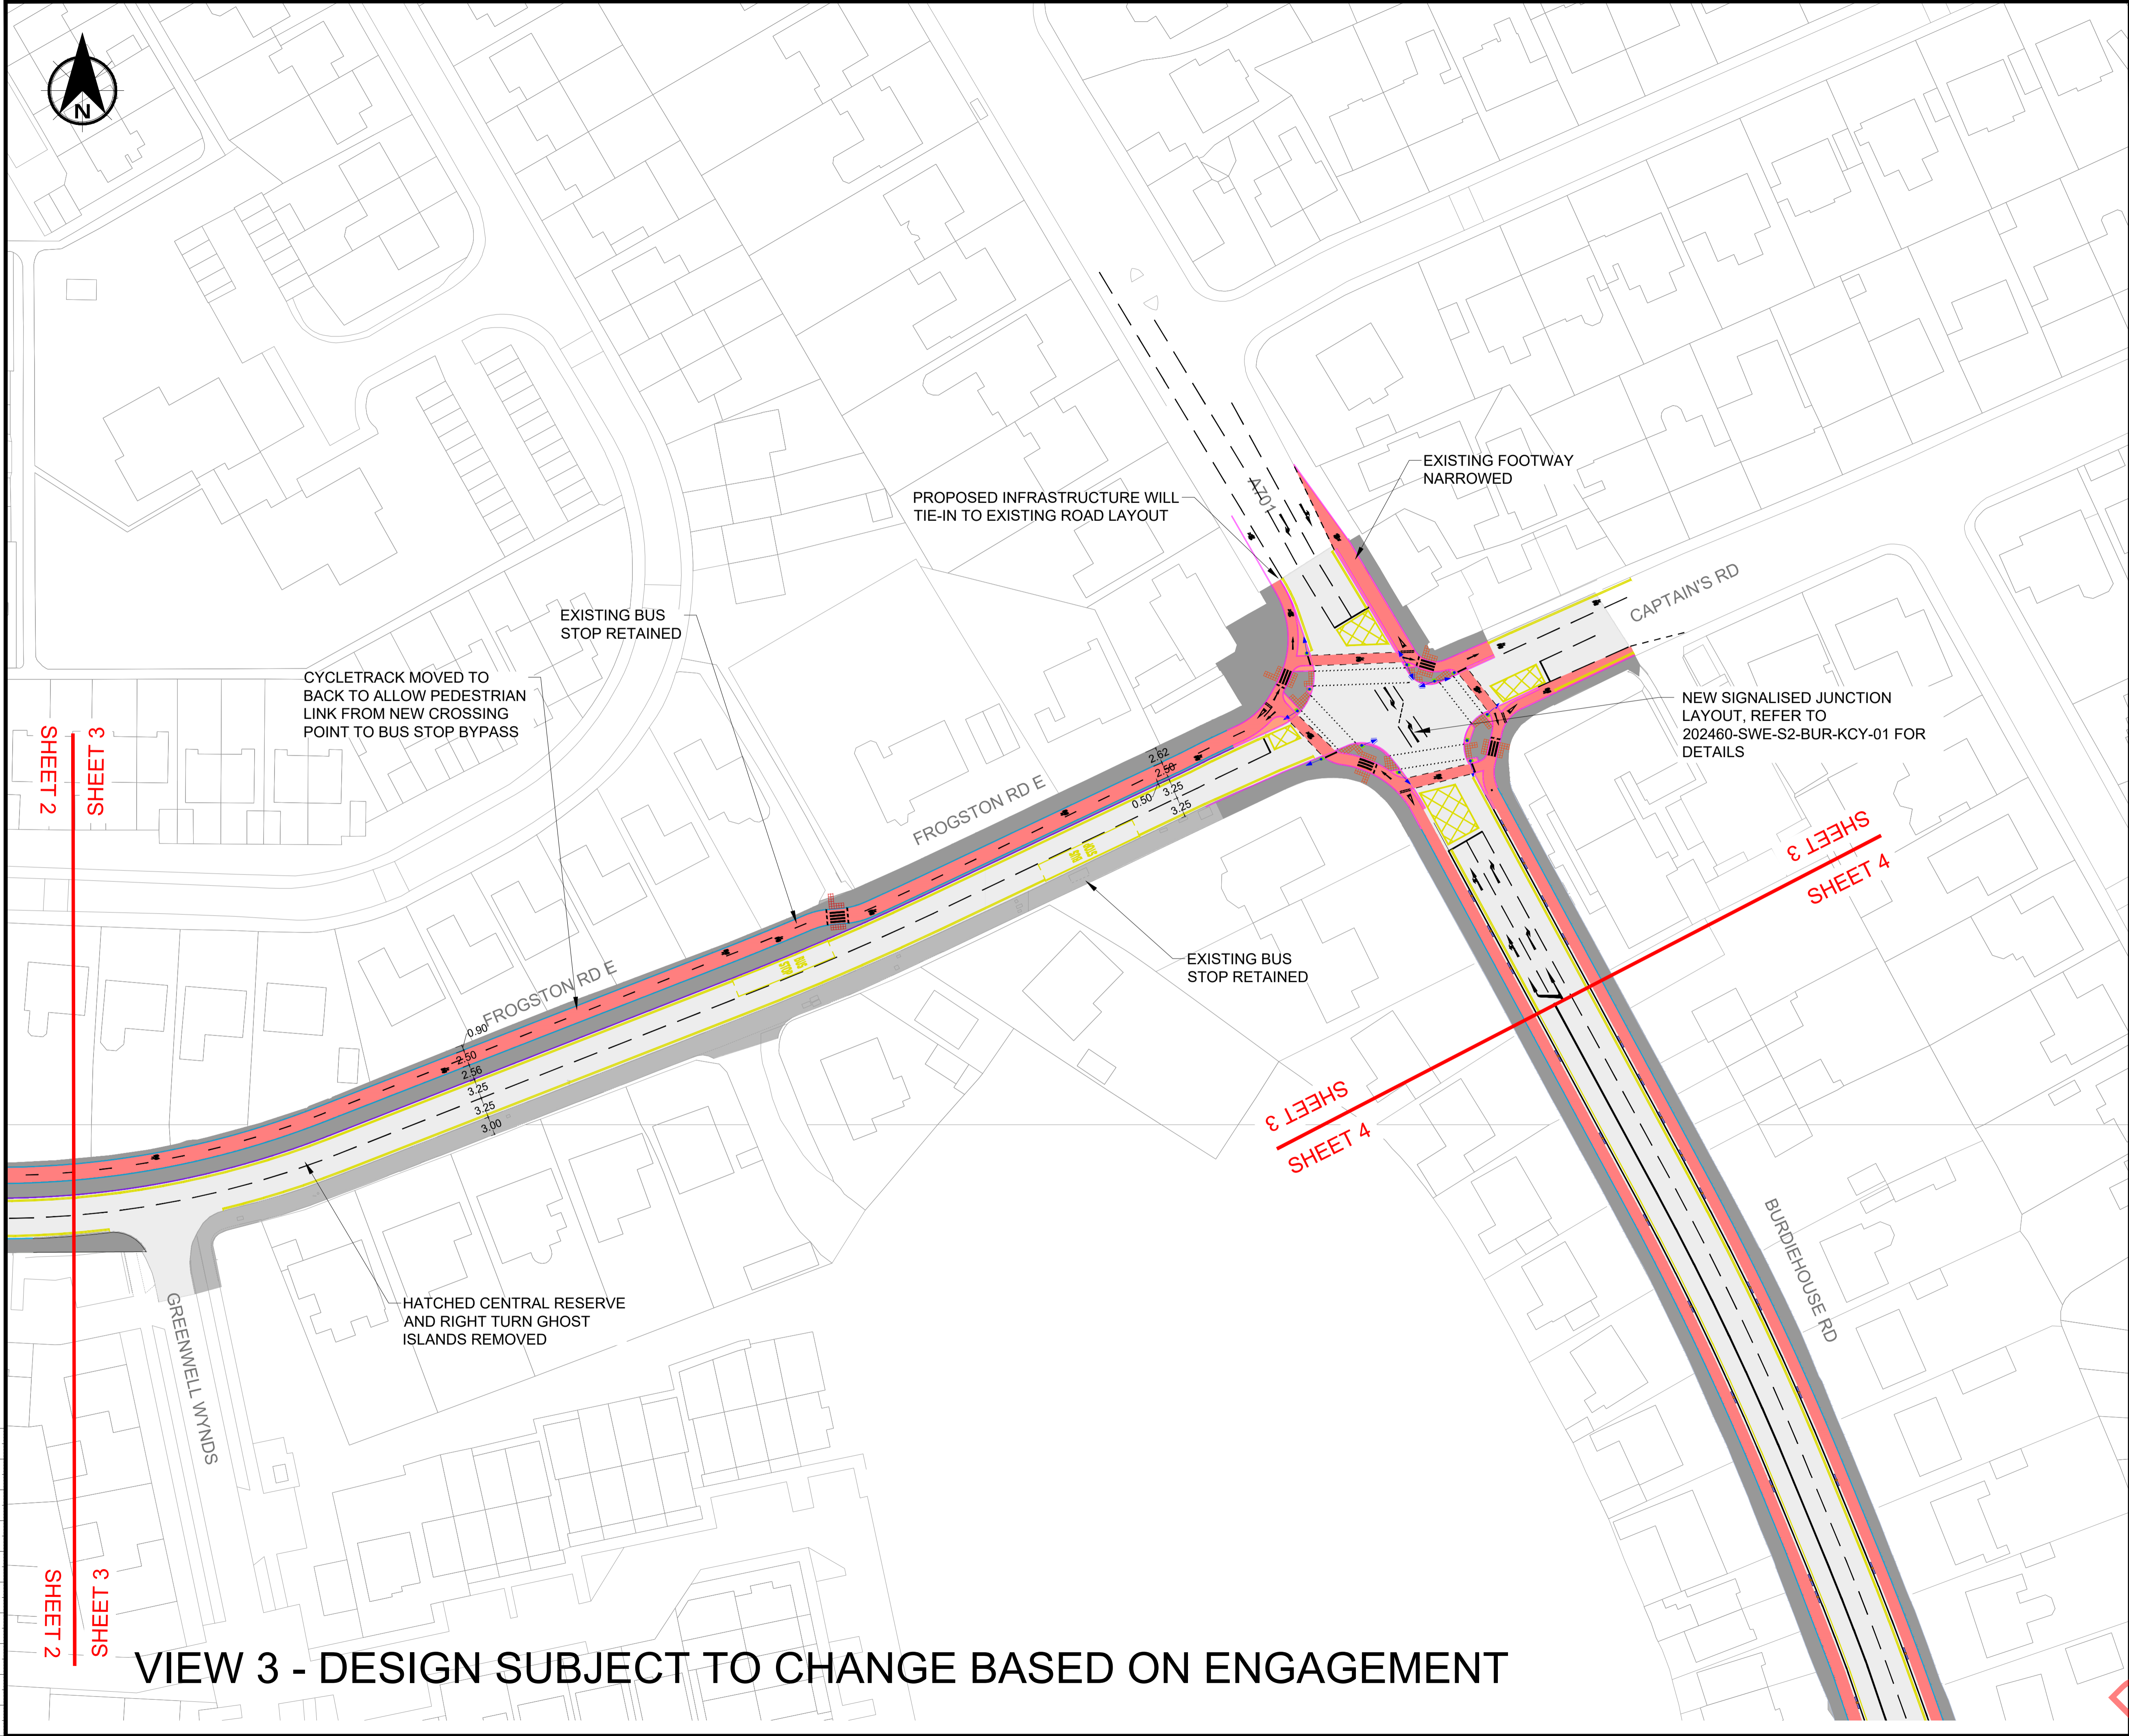


NOTES

1. DO NOT SCALE FROM THIS DRAWING MANUALLY OR ELECTRONICALLY.
2. THIS DRAWING IS TO BE READ IN CONJUNCTION WITH ALL OTHER RELEVANT PROJECT INFORMATION.
3. ALL DIMENSIONS ARE IN METRES UNLESS OTHERWISE STATED.
4. THIS DRAWING CONTAINS DATA BASED UPON ORDNANCE SURVEY MAPPING. REPRODUCED BY PERMISSION OF ORDNANCE SURVEY ON BEHALF OF HMSO. CROW COPYRIGHT AND DATABASE 2021. ALL RIGHTS RESERVED.
5. THESE DRAWINGS ARE DRAFT CONCEPT DESIGNS, ARE ARE SUBJECT TO CHANGE BASED ON ENGAGEMENT.

KEY

- CARRIAGEWAY
- GRASS VERGE
- SHARED USE PATH
- FOOTWAY
- CYCLETRACK

KEY PLAN

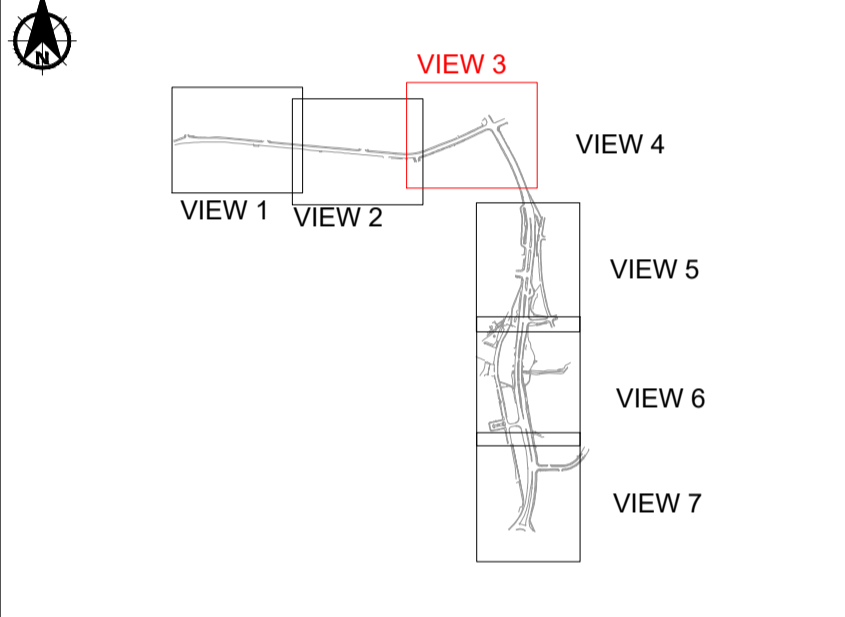

P03	09.06.22	KEYPLAN UPDATED TO REDUCE FILE SIZE	AMcN	AB	CF
P02	27.05.22	JUNCTION MARKINGS UPDATED	AMcN	AB	CF
P01	11.02.22	FIRST ISSUE	AMcN	AB	CF
Rev	Date	Amendment Details	Dr'n	Chk'	App'

This drawing should not be relied on or used in circumstances other than those for which it was originally prepared and for which Sweco UK Limited was commissioned. Sweco UK Limited accepts no responsibility for this drawing to any party other than the person by whom it was commissioned. Any party which breaches the provisions of this disclaimer shall indemnify Sweco UK Limited for all loss or damage arising therefrom.
COPYRIGHT © Sweco 2021

Sweco
2nd Floor, Quay 2
139 Fountainbridge
Edinburgh
EH3 9QG
Tel: +44 (0)131 550 6300
Web: www.sweco.co.uk




Client
• EDINBURGH •
THE CITY OF EDINBURGH COUNCIL

Project Title
**BURDIEHOUSE ROAD / FROGSTON ROAD EAST
ACTIVE TRAVEL LINK**

Drawing Title
**GENERAL ARRANGMENT
SHEET 03 OF 07**

Purpose Of Issue				
STAGE 2				
Status	Status Description			
S1	INITIAL STATUS OR WIP			
Designed	Drawn	Checked	Approved	
MH	MH	AM	CF	
Sheet Size	Scale	SWECO Ref	Revision	
A1	1:500	65202460	P03	
Drawing Number				
202460-SWE-S2-BUR-0003				

VIEW 3 - DESIGN SUBJECT TO CHANGE BASED ON ENGAGEMENT

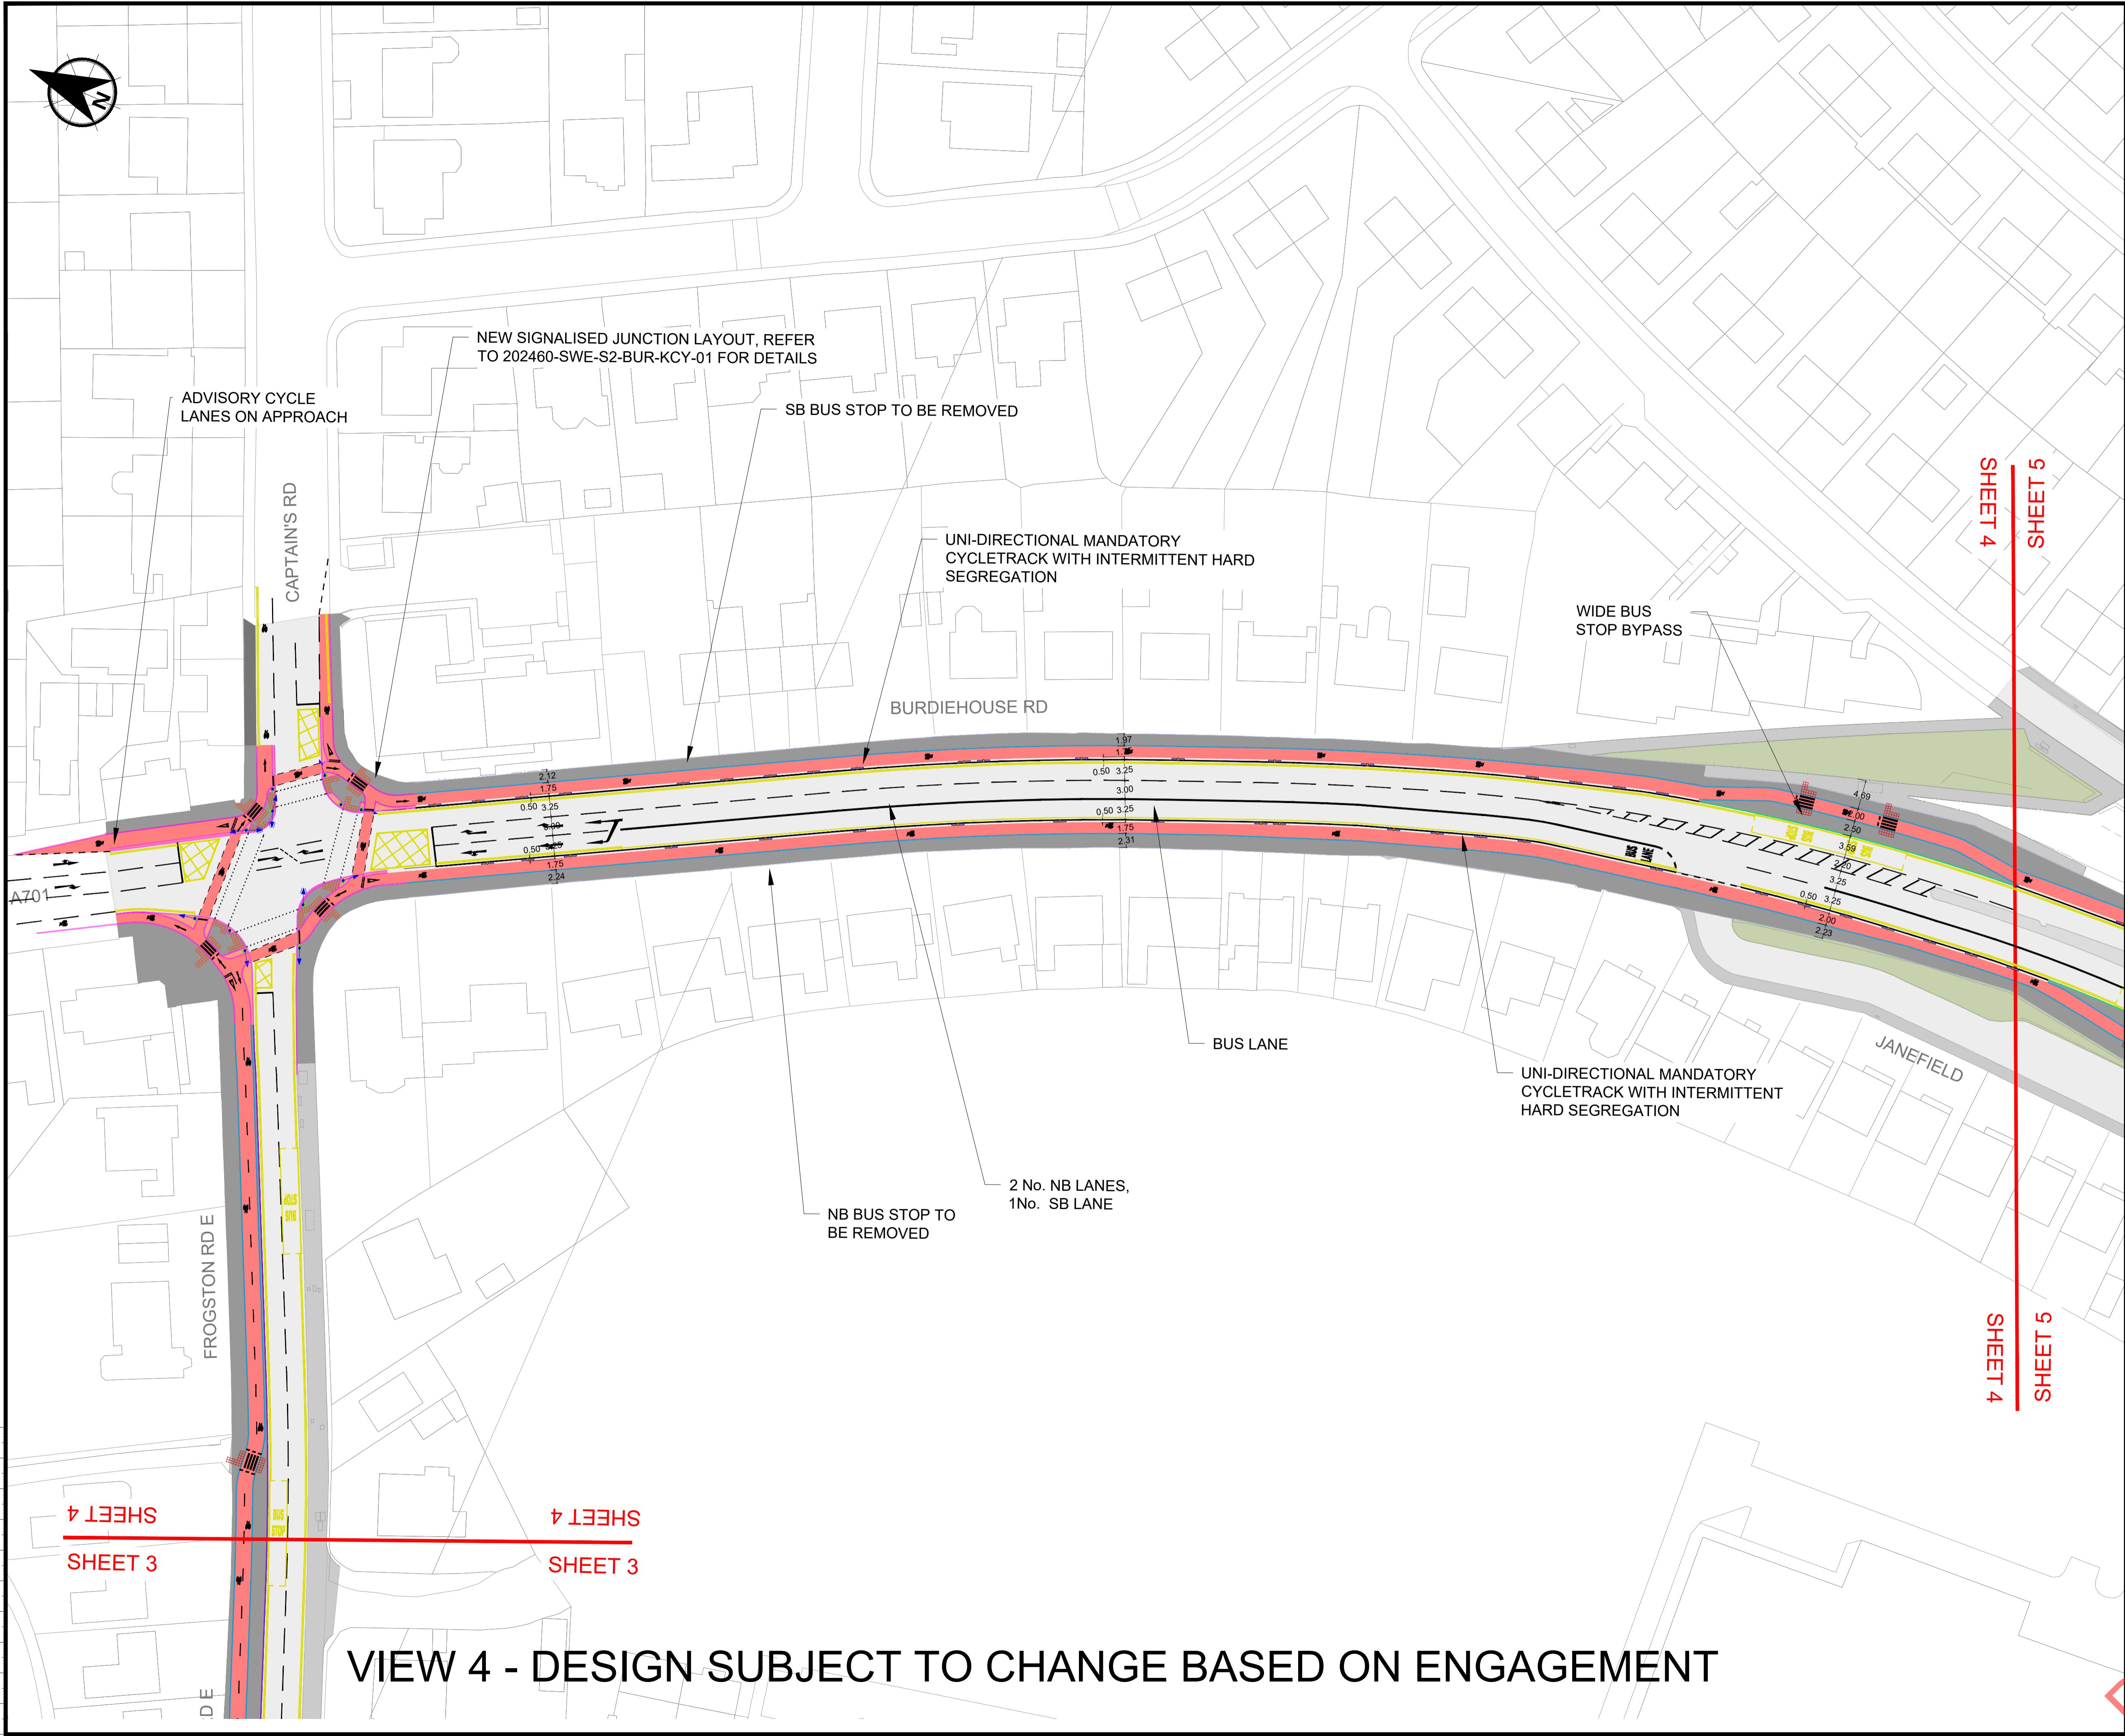


NOTES

- 1. DO NOT SCALE FROM THIS DRAWING MANUALLY OR ELECTRONICALLY.
- 2. THIS DRAWING IS TO BE READ IN CONJUNCTION WITH ALL OTHER RELEVANT PROJECT INFORMATION.
- 3. ALL DIMENSIONS ARE IN METRES UNLESS OTHERWISE STATED.
- 4. THIS DRAWING CONTAINS DATA BASED UPON ORDNANCE SURVEY MAPPING. REPRODUCED BY PERMISSION OF ORDNANCE SURVEY ON BEHALF OF HMSO. CROW COPYRIGHT AND DATABASE 2021. ALL RIGHTS RESERVED.
- 5. THESE DRAWINGS ARE DRAFT CONCEPT DESIGNS, ARE SUBJECT TO CHANGE BASED ON ENGAGEMENT.

KEY

- CARRIAGEWAY
- GRASS VERGE
- SHARED USE PATH
- FOOTWAY
- CYCLETRACK

KEY PLAN

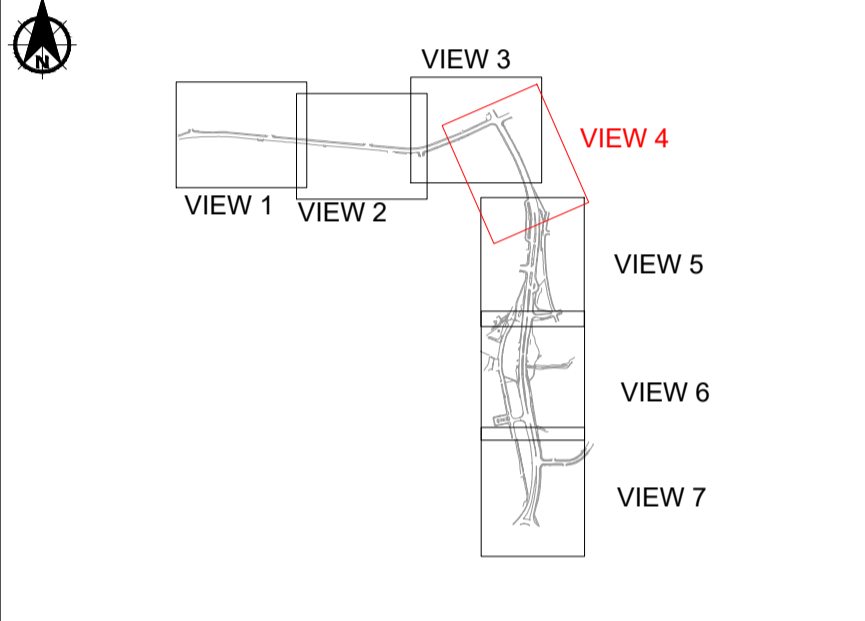

P03	09.06.22	KEYPLAN UPDATED TO REDUCE FILE SIZE	AMcN	AB	CF
P02	27.05.22	JUNCTION MARKINGS UPDATED	AMcN	AB	CF
P01	11.02.22	FIRST ISSUE	AMcN	AB	CF
Rev	Date	Amendment Details	Dr'n	Chk'	App'

This drawing should not be relied on or used in circumstances other than those for which it was originally prepared and for which Sweco UK Limited was commissioned. Sweco UK Limited accepts no responsibility for this drawing to any party other than the person by whom it was commissioned. Any party which breaches the provisions of this disclaimer shall indemnify Sweco UK Limited for all loss or damage arising therefrom. COPYRIGHT © Sweco 2021

Sweco
2nd Floor, Quay 2
139 Fountainbridge
Edinburgh
EH3 9QG
Tel: +44 (0)131 550 6300
Web: www.sweco.co.uk



Client

• EDINBURGH •
THE CITY OF EDINBURGH COUNCIL

Project Title

BURDIEHOUSE ROAD /
FROGSTON ROAD EAST
ACTIVE TRAVEL LINK

Drawing Title

GENERAL ARRANGMENT
SHEET 04 OF 07


Purpose Of Issue
STAGE 2

Status	S1 INITIAL STATUS OR WIP			
Designed	Drawn	Checked	Approved	
MH	MH	AM	CF	
Sheet Size	Scale	SWECO Ref	Revision	
A1	1:500	65202460	P03	

Drawing Number

202460-SWE-S2-BUR-0004

VIEW 4 - DESIGN SUBJECT TO CHANGE BASED ON ENGAGEMENT

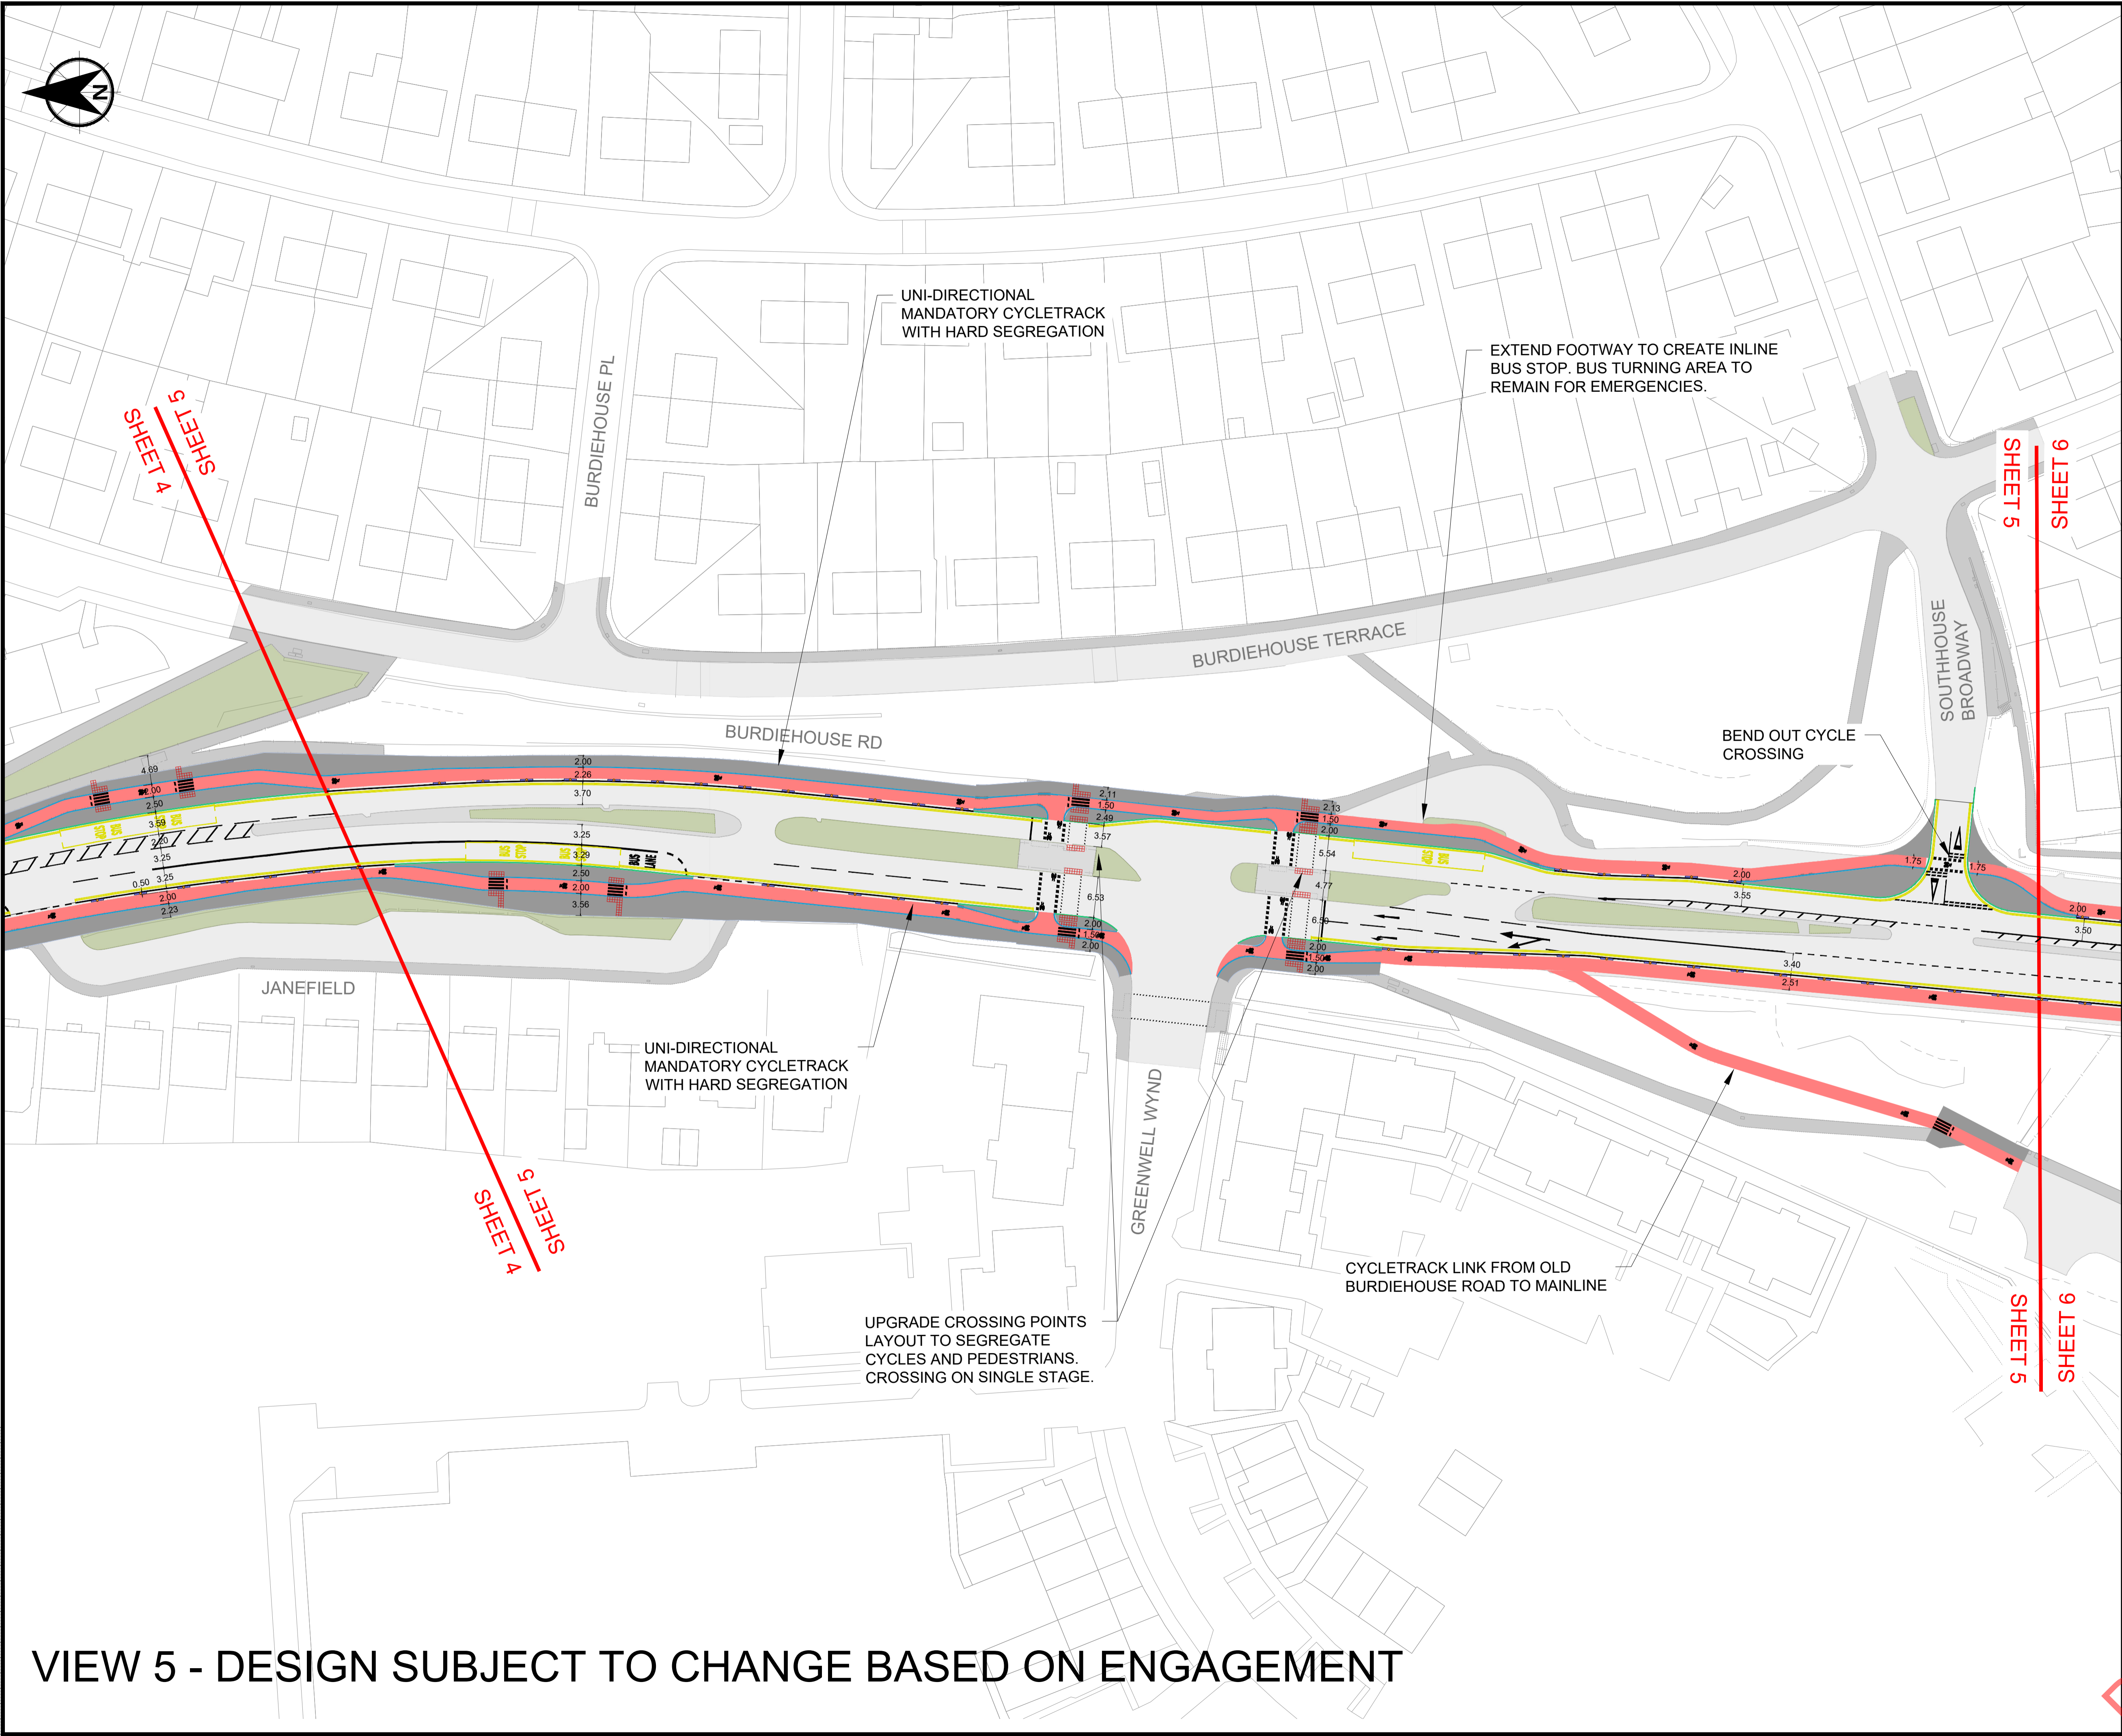


VIEW 5 - DESIGN SUBJECT TO CHANGE BASED ON ENGAGEMENT


NOTES

- 1. DO NOT SCALE FROM THIS DRAWING MANUALLY OR ELECTRONICALLY.
- 2. THIS DRAWING IS TO BE READ IN CONJUNCTION WITH ALL OTHER RELEVANT PROJECT INFORMATION.
- 3. ALL DIMENSIONS ARE IN METRES UNLESS OTHERWISE STATED.
- 4. THIS DRAWING CONTAINS DATA BASED UPON ORDNANCE SURVEY MAPPING. REPRODUCED BY PERMISSION OF ORDNANCE SURVEY ON BEHALF OF HMSO. CROW COPYRIGHT AND DATABASE 2021. ALL RIGHTS RESERVED.
- 5. THESE DRAWINGS ARE DRAFT CONCEPT DESIGNS, ARE SUBJECT TO CHANGE BASED ON ENGAGEMENT.

- KEY
- CARRIAGEWAY
 - GRASS VERGE
 - SHARED USE PATH
 - FOOTWAY
 - CYCLETRACK

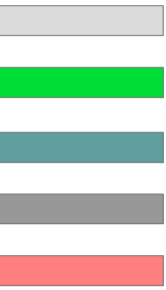

KEY PLAN

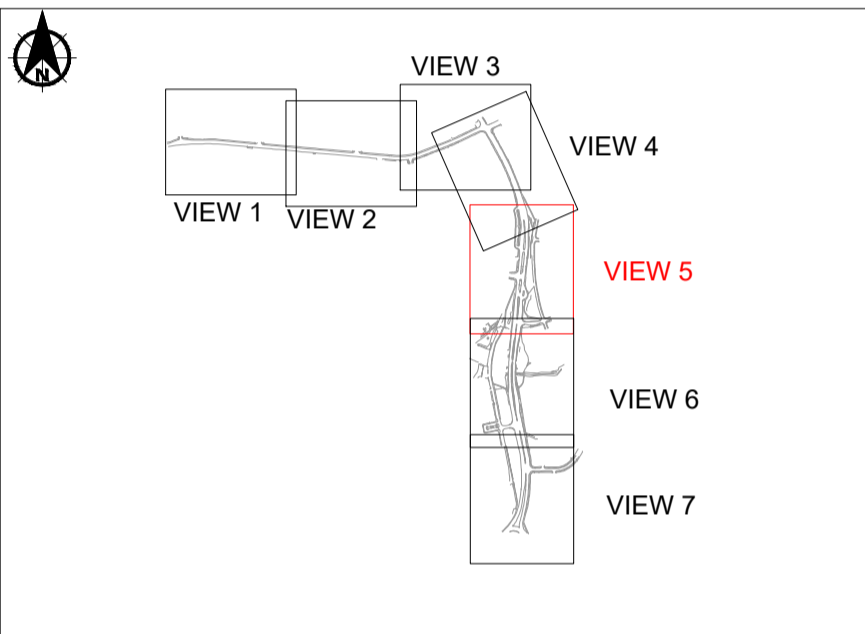

P02	09.06.22	KEYPLAN UPDATED TO REDUCE FILE SIZE	AMcN	AB	CF
P01	11.02.22	FIRST ISSUE	AMcN	AB	CF
Rev	Date	Amendment Details	Dr'n	Chk'	App'

This drawing should not be relied on or used in circumstances other than those for which it was originally prepared and for which Sweco UK Limited was commissioned. Sweco UK Limited accepts no responsibility for this drawing to any party other than the person by whom it was commissioned. Any party which breaches the provisions of this disclaimer shall indemnify Sweco UK Limited for all loss or damage arising therefrom.
COPYRIGHT © Sweco 2021

Sweco
2nd Floor, Quay 2
139 Fountainbridge
Edinburgh
EH3 9QG
Tel: +44 (0)131 550 6300
Web: www.sweco.co.uk

Client

• EDINBURGH •
THE CITY OF EDINBURGH COUNCIL

Project Title

BURDIEHOUSE ROAD /
FROGSTON ROAD EAST
ACTIVE TRAVEL LINK


Drawing Title

GENERAL ARRANGMENT
SHEET 05 OF 07

Purpose Of Issue

STAGE 2

Status	S1	INITIAL STATUS OR WIP			
Designed	MH	Drawn	MH	Checked	AM
Sheet Size	A1	Scale	1:500	SWECO Ref	65202460
Drawing Number	202460-SWE-S2-BUR-0005				
				Approved	CF
				Revision	P02

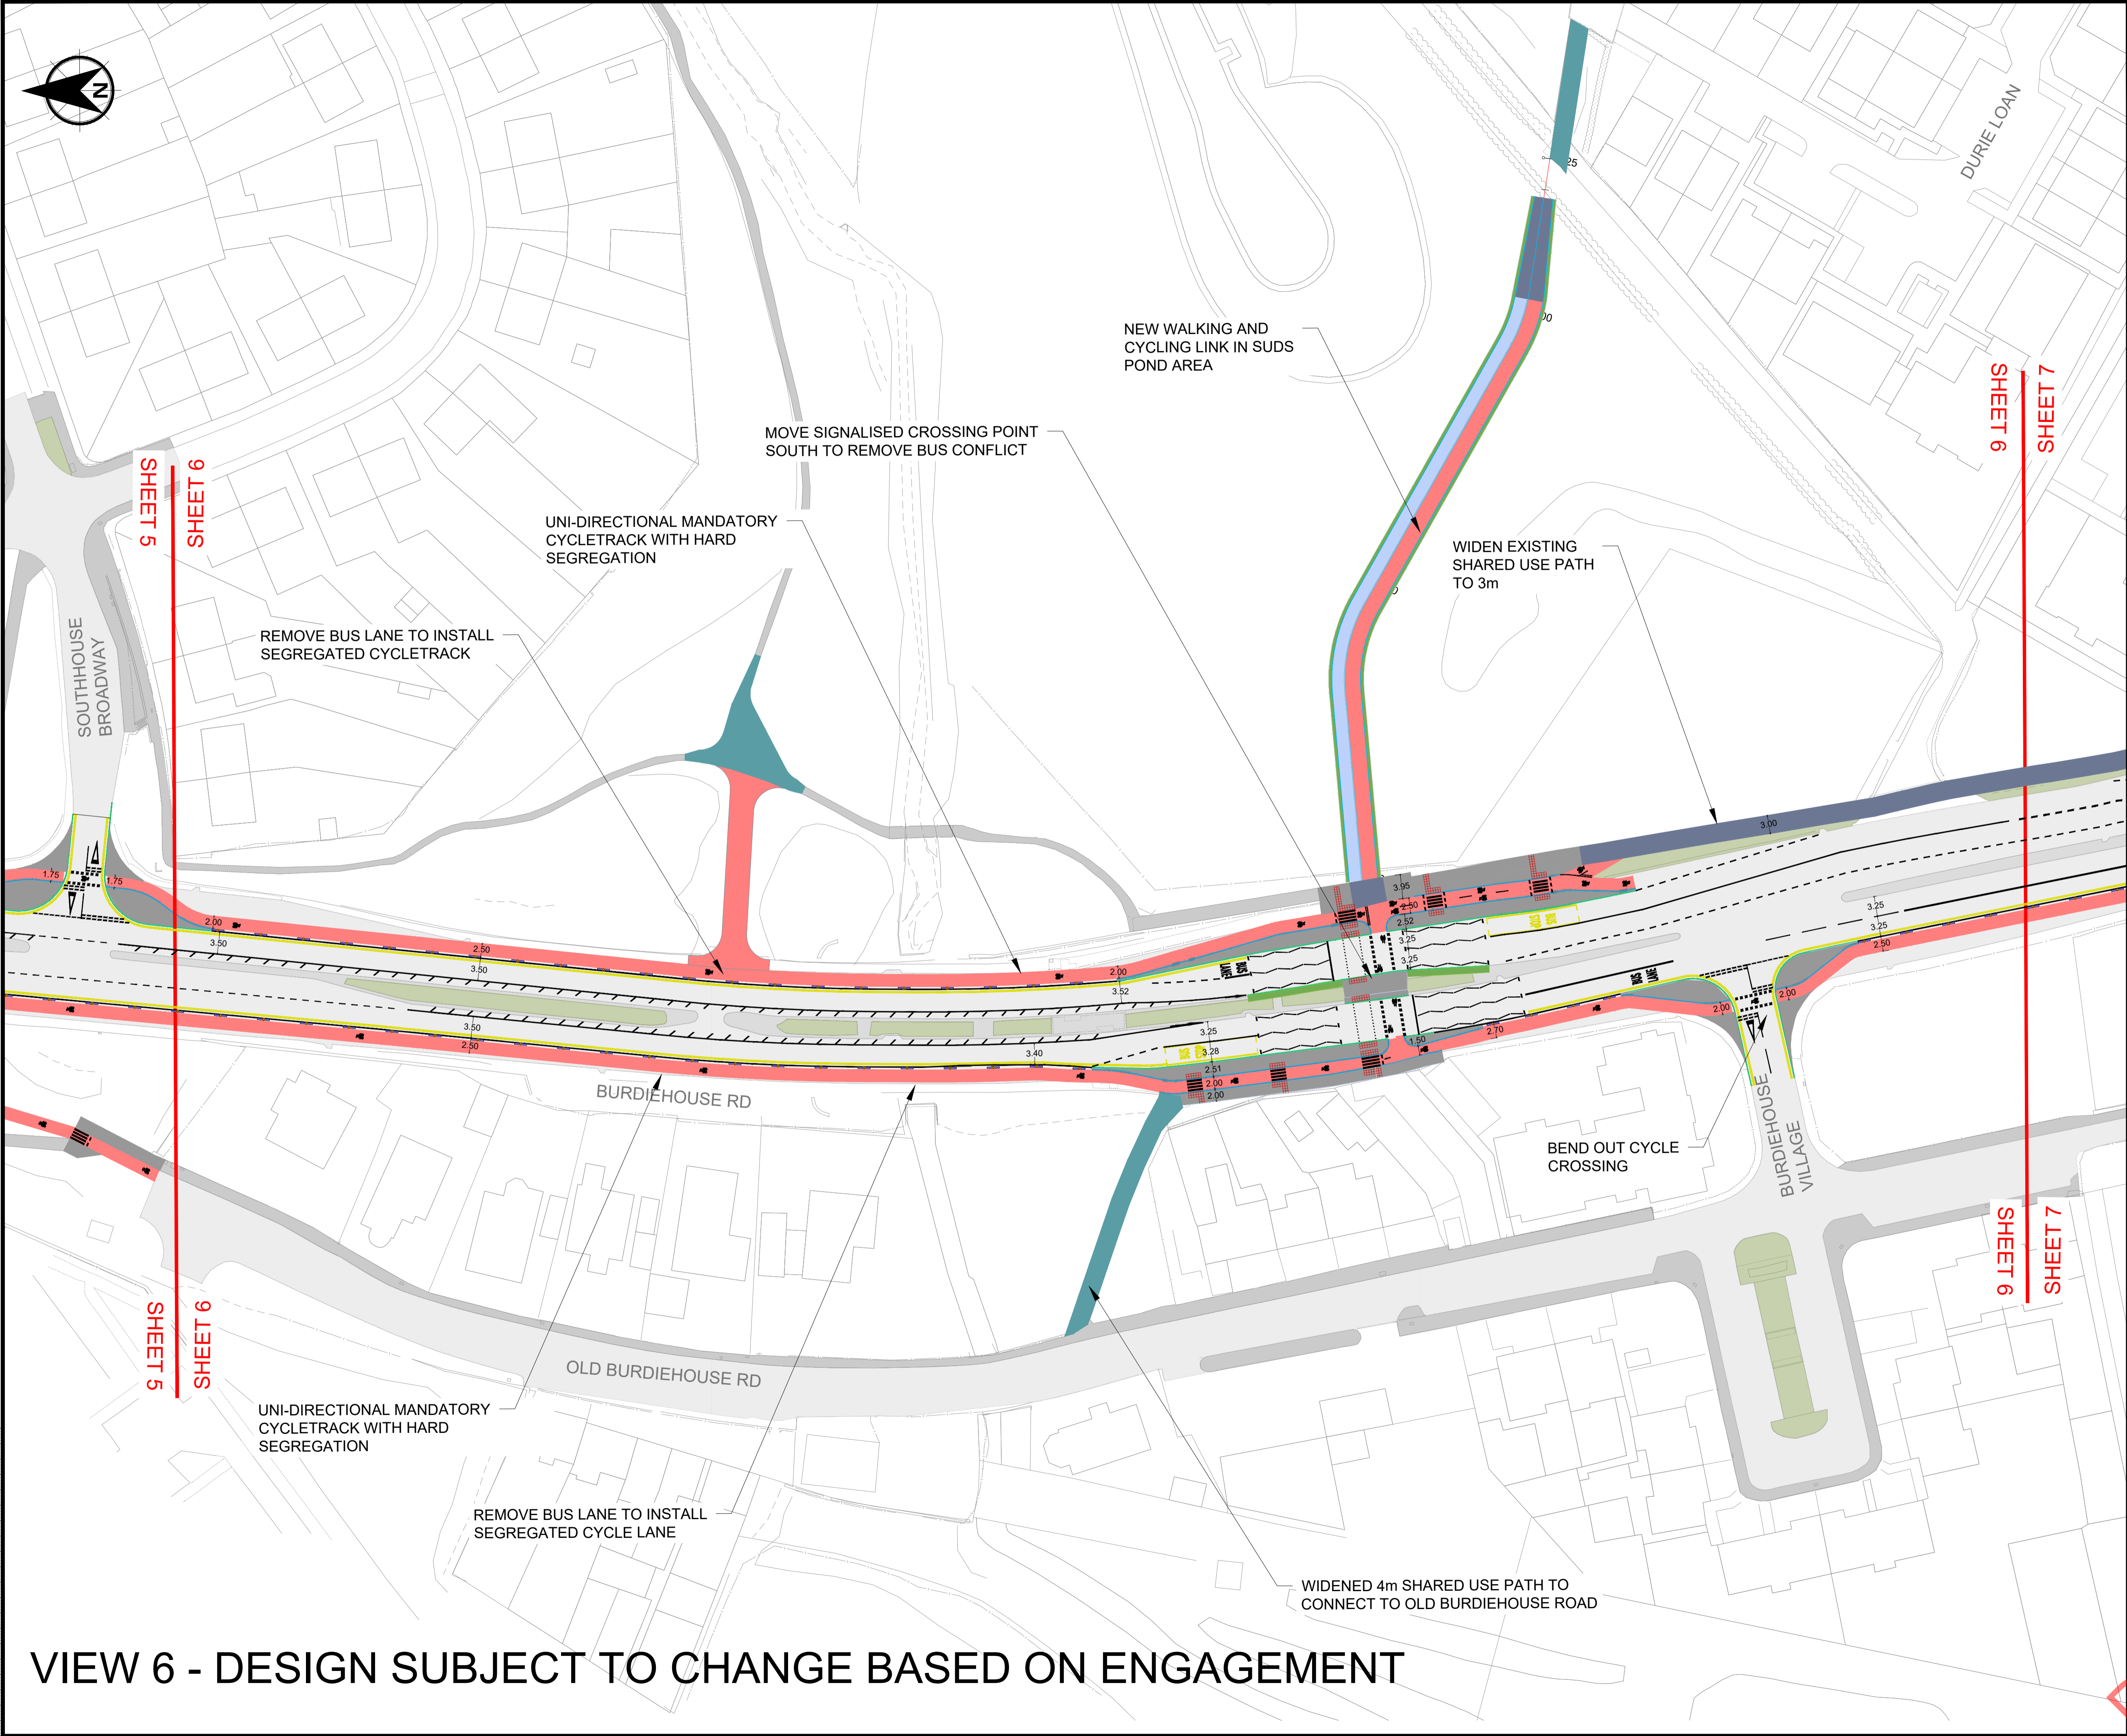


NOTES

- 1. DO NOT SCALE FROM THIS DRAWING MANUALLY OR ELECTRONICALLY.
- 2. THIS DRAWING IS TO BE READ IN CONJUNCTION WITH ALL OTHER RELEVANT PROJECT INFORMATION.
- 3. ALL DIMENSIONS ARE IN METRES UNLESS OTHERWISE STATED.
- 4. THIS DRAWING CONTAINS DATA BASED UPON ORDNANCE SURVEY MAPPING. REPRODUCED BY PERMISSION OF ORDNANCE SURVEY ON BEHALF OF HMSO. CROW COPYRIGHT AND DATABASE 2021. ALL RIGHTS RESERVED.
- 5. THESE DRAWINGS ARE DRAFT CONCEPT DESIGNS, ARE SUBJECT TO CHANGE BASED ON ENGAGEMENT.

KEY

CARRIAGEWAY	
GRASS VERGE	
SHARED USE PATH	
FOOTWAY	
CYCLETRACK	

KEY PLAN

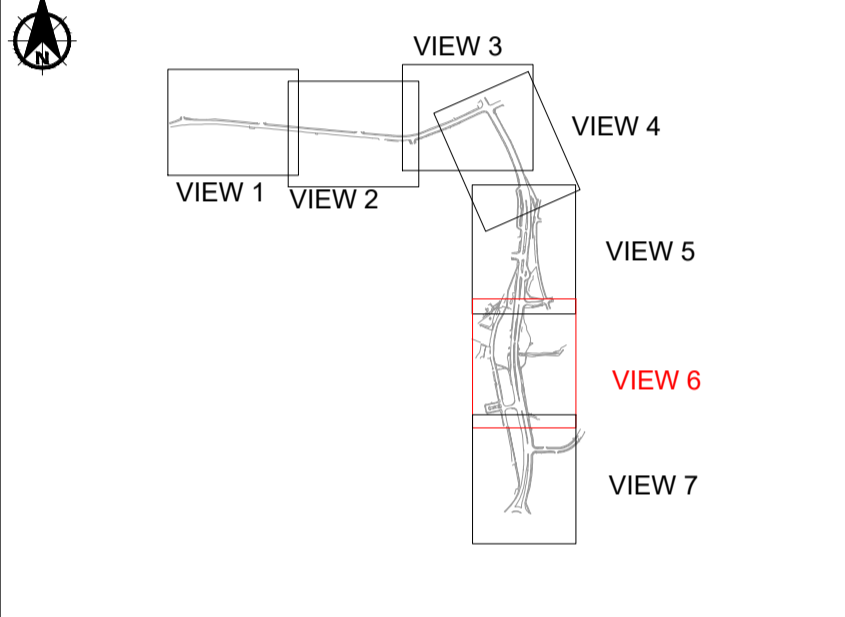

P02	09.06.22	KEYPLAN UPDATED TO REDUCE FILE SIZE	AMcN	AB	CF
P01	11.02.22	FIRST ISSUE	AMcN	AB	CF
Rev	Date	Amendment Details	Dr'n	Chk'	App'

This drawing should not be relied on or used in circumstances other than those for which it was originally prepared and for which Sweco UK Limited was commissioned. Sweco UK Limited accepts no responsibility for this drawing to any party other than the person by whom it was commissioned. Any party which breaches the provisions of this disclaimer shall indemnify Sweco UK Limited for all loss or damage arising therefrom.

Sweco
2nd Floor, Quay 2
139 Fountainbridge
Edinburgh
EH3 9QG
Tel: +44 (0)131 550 6300
Web: www.sweco.co.uk




Client
EDINBURGH
THE CITY OF EDINBURGH COUNCIL

Project Title
**BURDIEHOUSE ROAD / FROGSTON ROAD EAST
ACTIVE TRAVEL LINK**

Drawing Title
**GENERAL ARRANGMENT
SHEET 06 OF 07**

Purpose Of Issue STAGE 2				
Status S1	Status Description INITIAL STATUS OR WIP			
Designed MH	Drawn MH	Checked AM	Approved CF	
Sheet Size A1	Scale 1:500	SWECO Ref 65202460	Revision P02	
Drawing Number 202460-SWE-S2-BUR-0006				

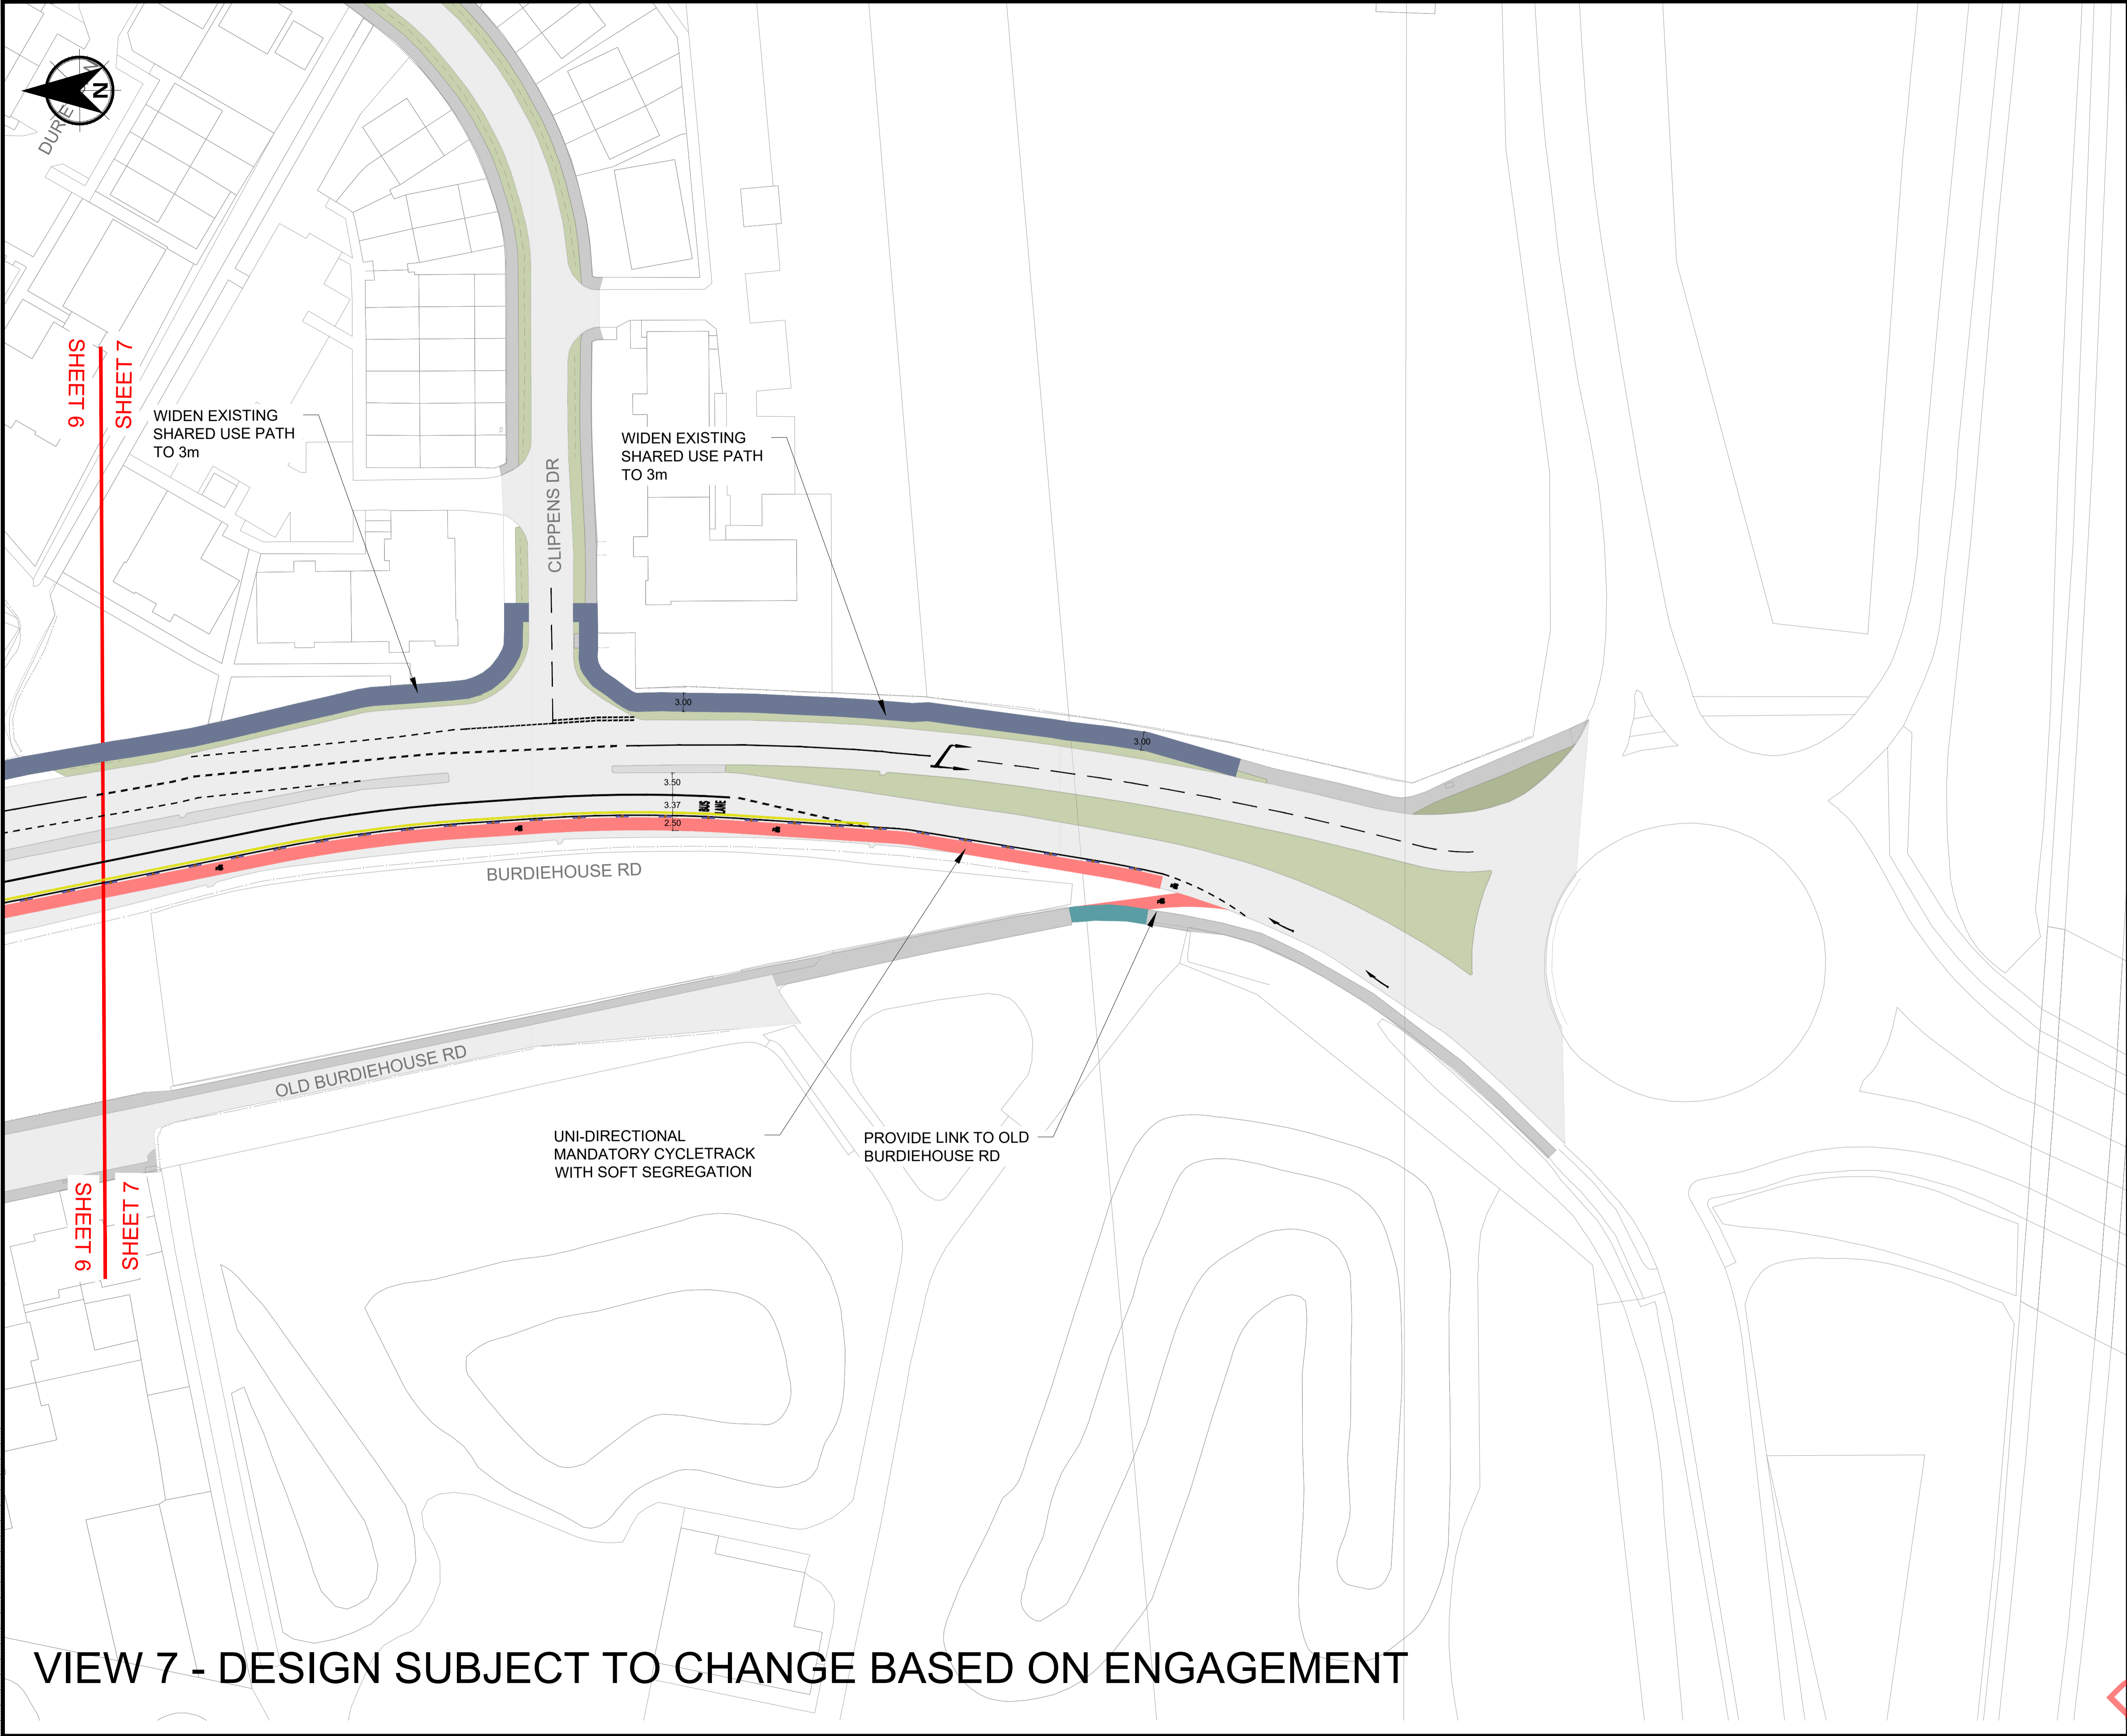

VIEW 7 - DESIGN SUBJECT TO CHANGE BASED ON ENGAGEMENT


NOTES

- 1. DO NOT SCALE FROM THIS DRAWING MANUALLY OR ELECTRONICALLY.
- 2. THIS DRAWING IS TO BE READ IN CONJUNCTION WITH ALL OTHER RELEVANT PROJECT INFORMATION.
- 3. ALL DIMENSIONS ARE IN METRES UNLESS OTHERWISE STATED.
- 4. THIS DRAWING CONTAINS DATA BASED UPON ORDINANCE SURVEY MAPPING. REPRODUCED BY PERMISSION OF ORDNANCE SURVEY ON BEHALF OF HMSO. CROW COPYRIGHT AND DATABASE 2021. ALL RIGHTS RESERVED.
- 5. THESE DRAWINGS ARE DRAFT CONCEPT DESIGNS, ARE ARE SUBJECT TO CHANGE BASED ON ENGAGEMENT.

KEY

CARRIAGEWAY	
GRASS VERGE	
SHARED USE PATH	
FOOTWAY	
CYCLETRACK	

KEY PLAN

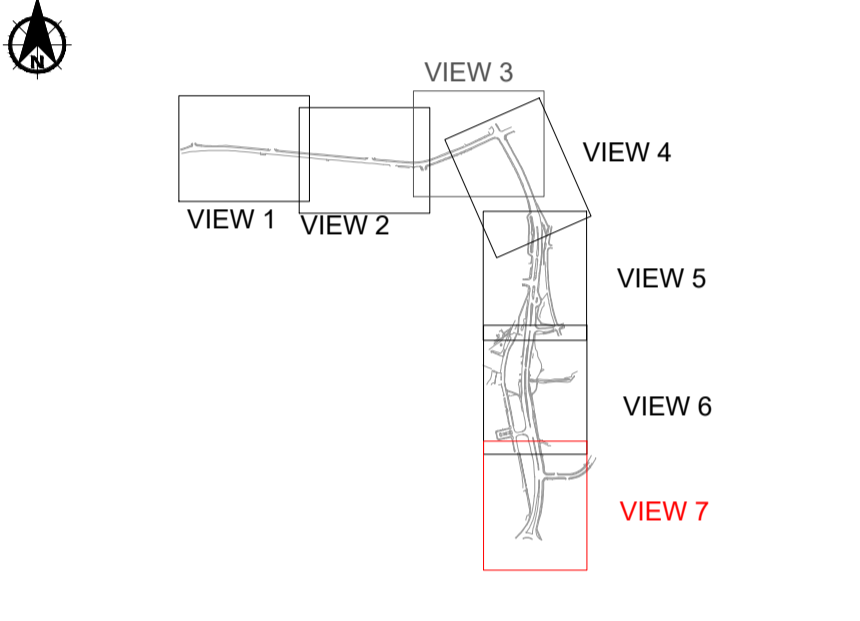

P02	09.06.22	KEYPLAN UPDATED TO REDUCE FILE SIZE	AMcN	AB	CF
P01	11.02.22	FIRST ISSUE	AMcN	AB	CF
Rev	Date	Amendment Details	Dr'n	Chk'	App'

This drawing should not be relied on or used in circumstances other than those for which it was originally prepared and for which Sweco UK Limited was commissioned. Sweco UK Limited accepts no responsibility for this drawing to any party other than the person by whom it was commissioned. Any party which breaches the provisions of this disclaimer shall indemnify Sweco UK Limited for all loss or damage arising therefrom.
COPYRIGHT © Sweco 2021

Sweco
2nd Floor, Quay 2
139 Fountainbridge
Edinburgh
EH3 9QG
Tel: +44 (0)131 550 6300
Web: www.sweco.co.uk



Client

• EDINBURGH •
THE CITY OF EDINBURGH COUNCIL

Project Title

BURDIEHOUSE ROAD /
FROGSTON ROAD EAST
ACTIVE TRAVEL LINK

Drawing Title

GENERAL ARRANGMENT
SHEET 07 OF 07

Purpose Of Issue

STAGE 2

Status	INITIAL STATUS OR WIP				
S1					

Designed	Drawn	Checked	Approved
MH	MH	AM	CF
Sheet Size	Scale	SWECO Ref	Revision
A1	1:500	65202460	P02

Drawing Number

202460-SWE-S2-BUR-0007